


Rear Elevation

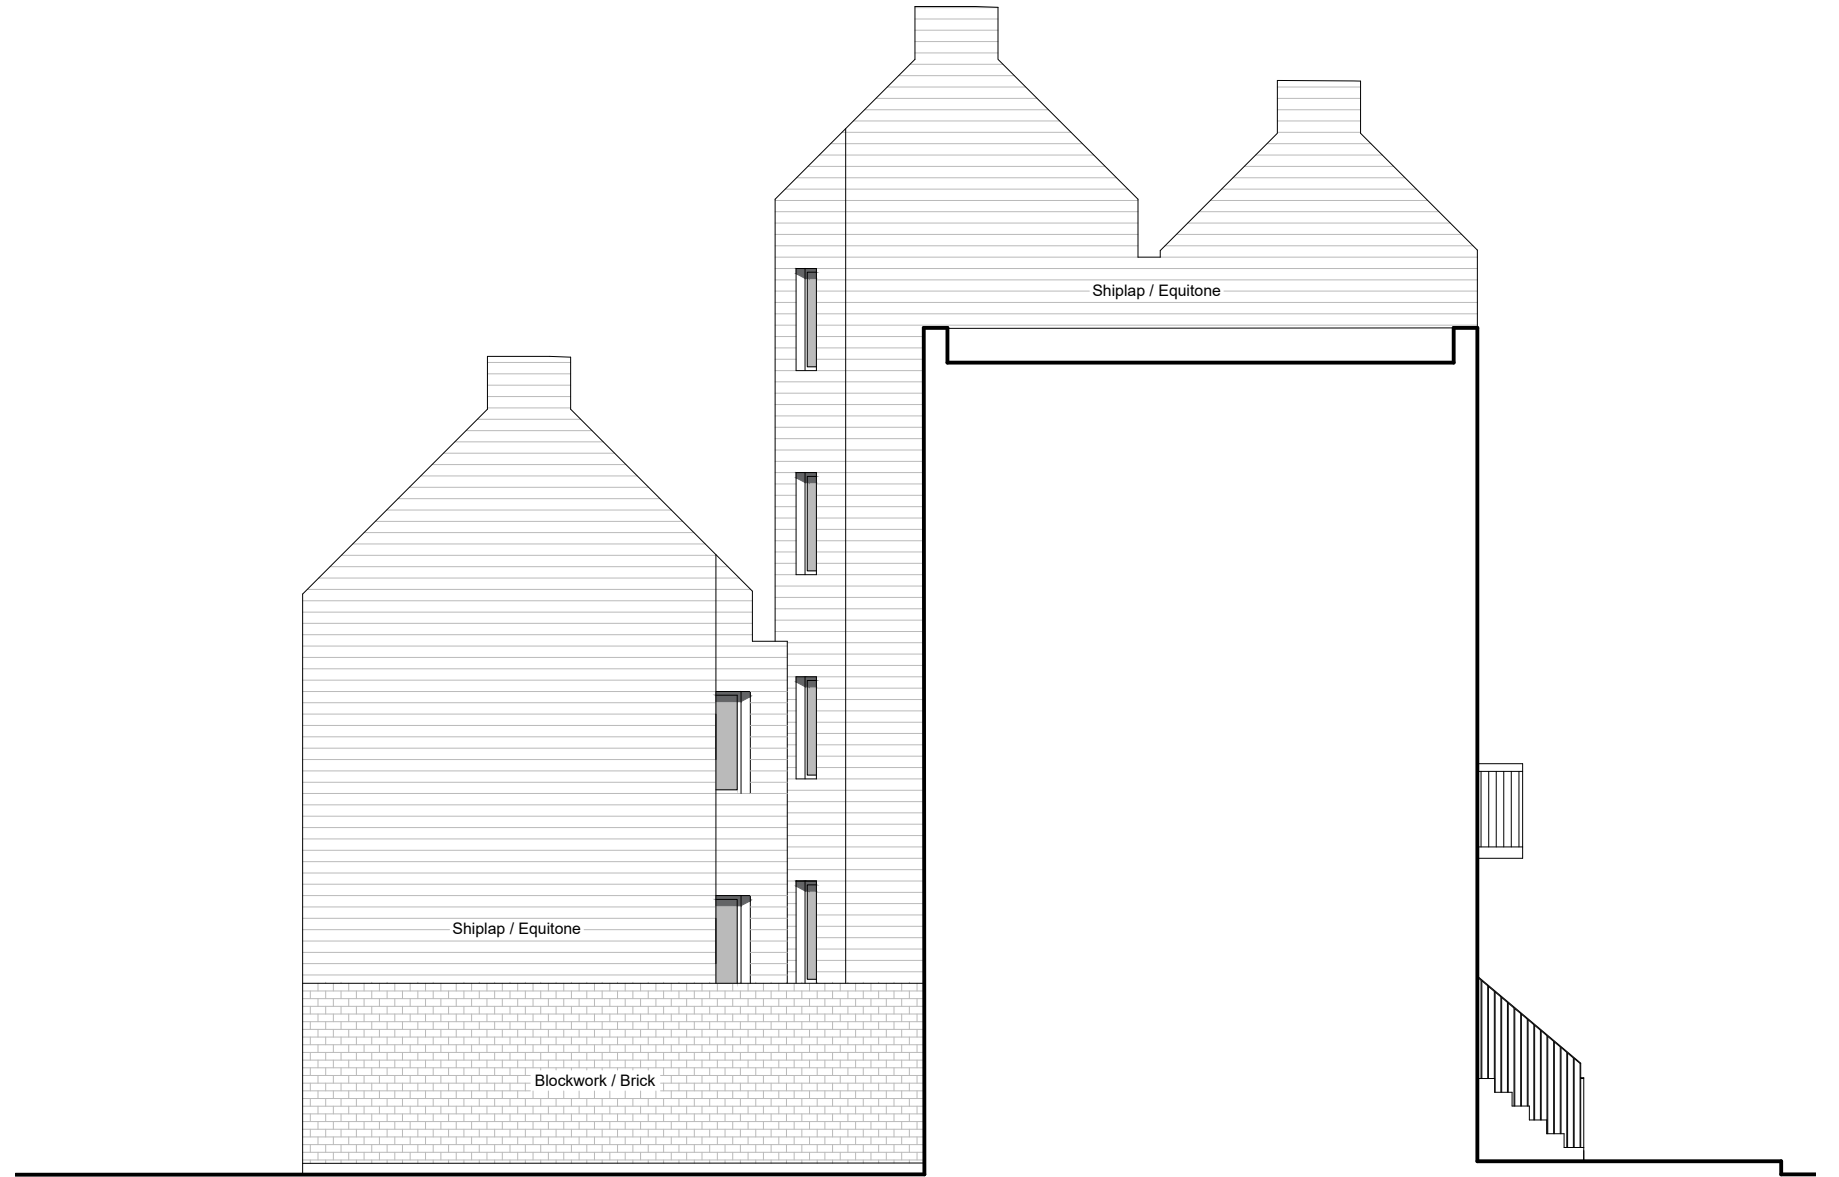

○

Project No.	101c - Royal College Street	Date	Rev.	Drawn	Description
Drawing Title	Royal College Street Elevations	20/02/23	E	M.B	Planning Application
Date	June 2023	31/05/23	F	M.B	Planning Application
Drawing No.	101d_300	19/06/23	G	M.B	Planning Application
		Scale	1 : 100		
		Rev.	G		