




01. Existing Front Elevation

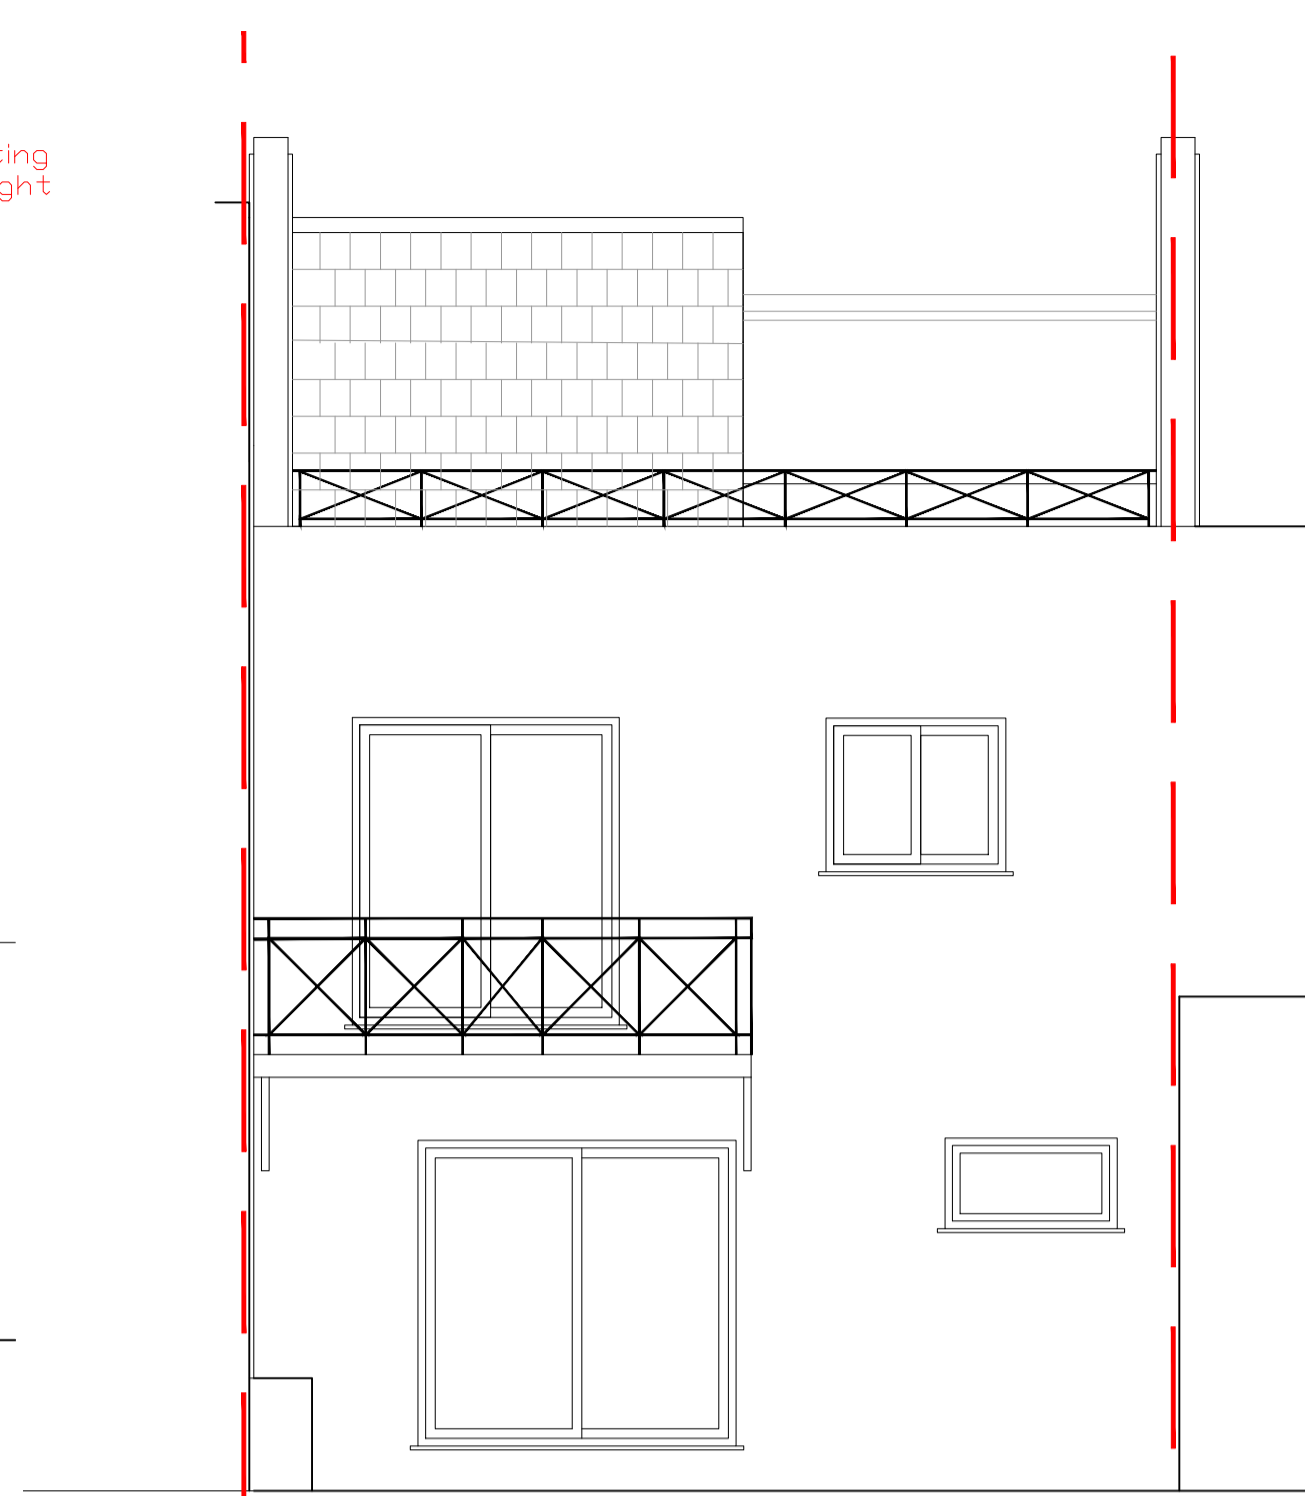


02. Existing Rear Elevation

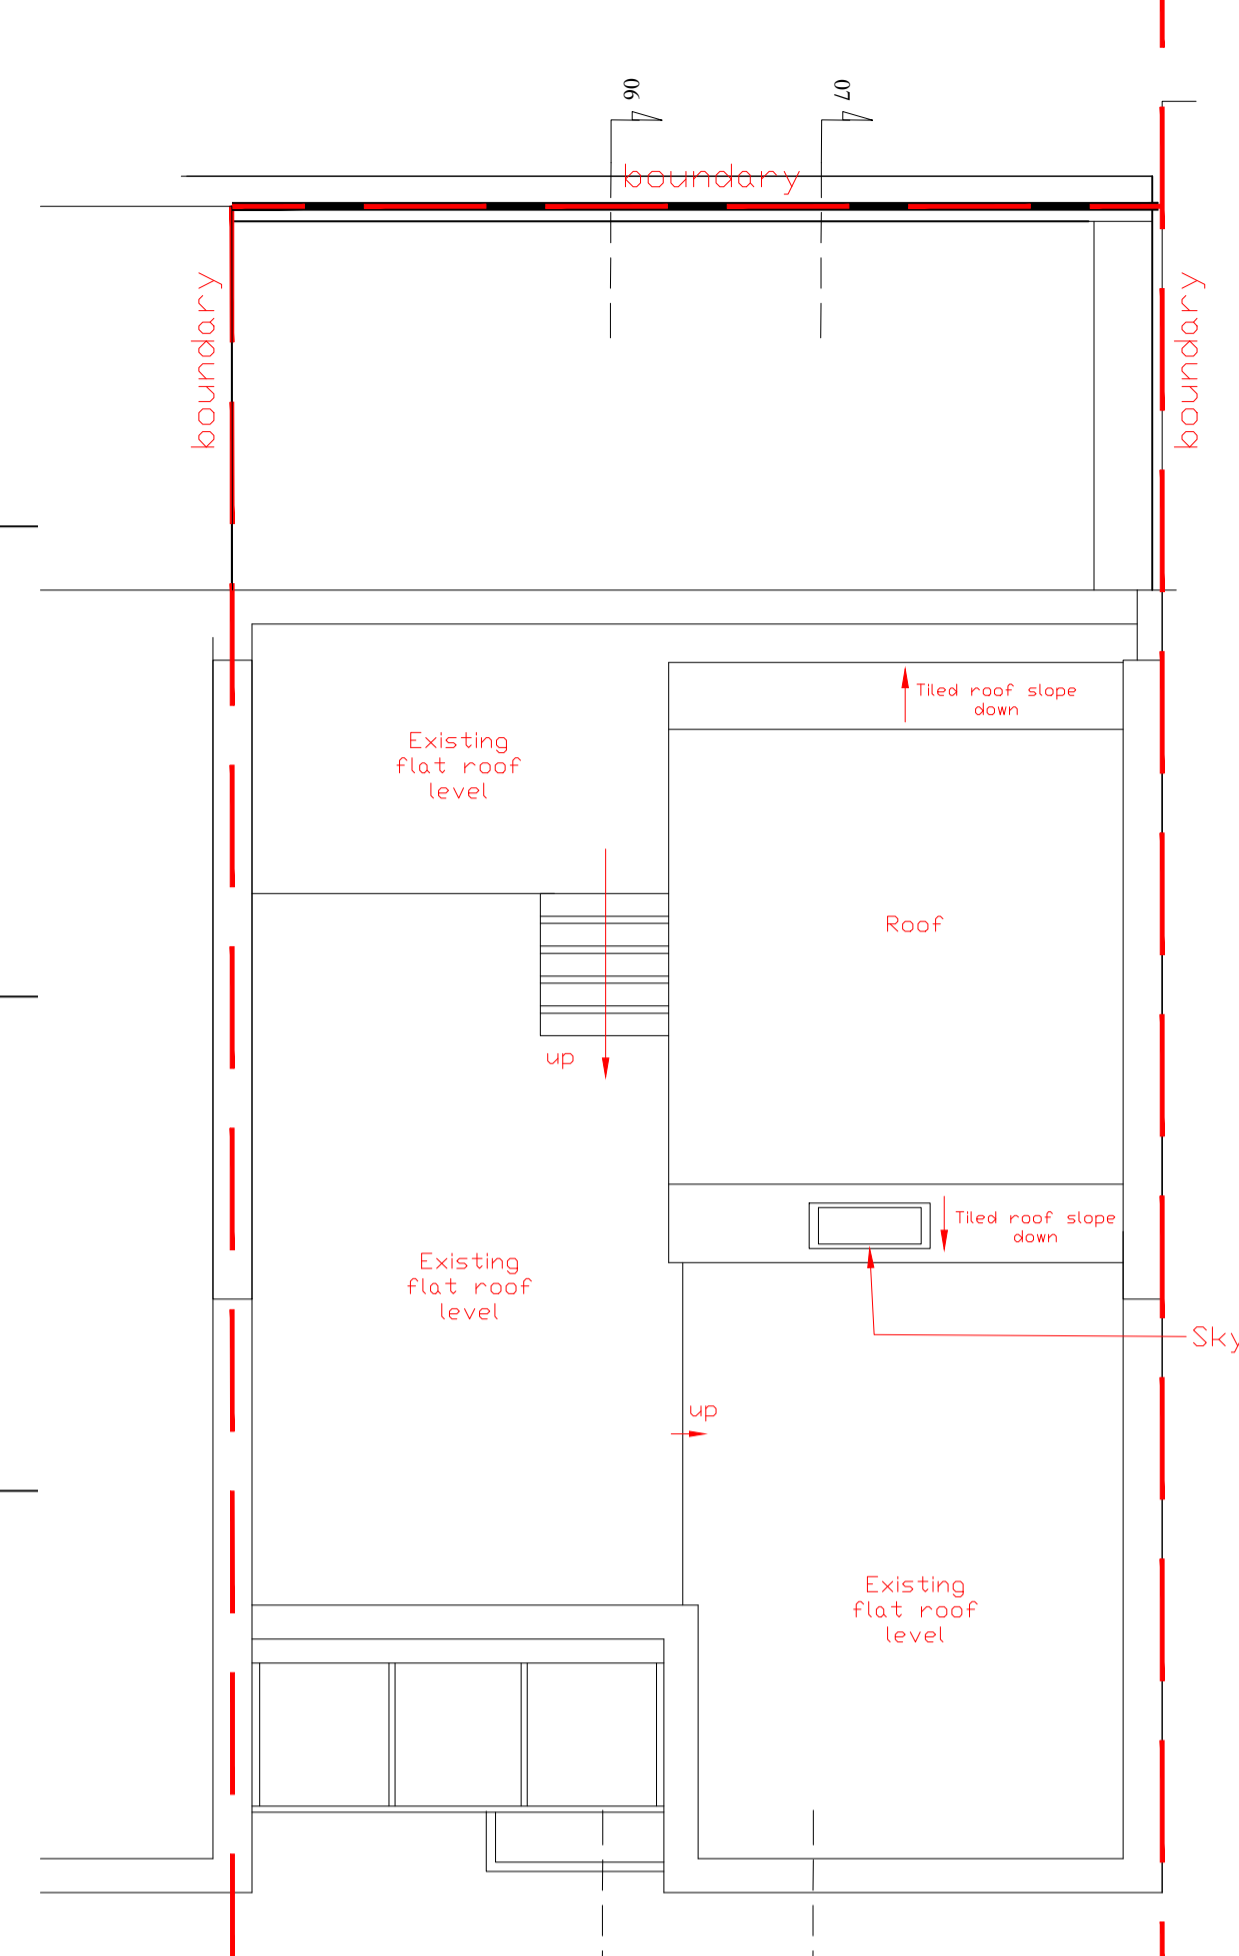


08. Existing Roof Plan

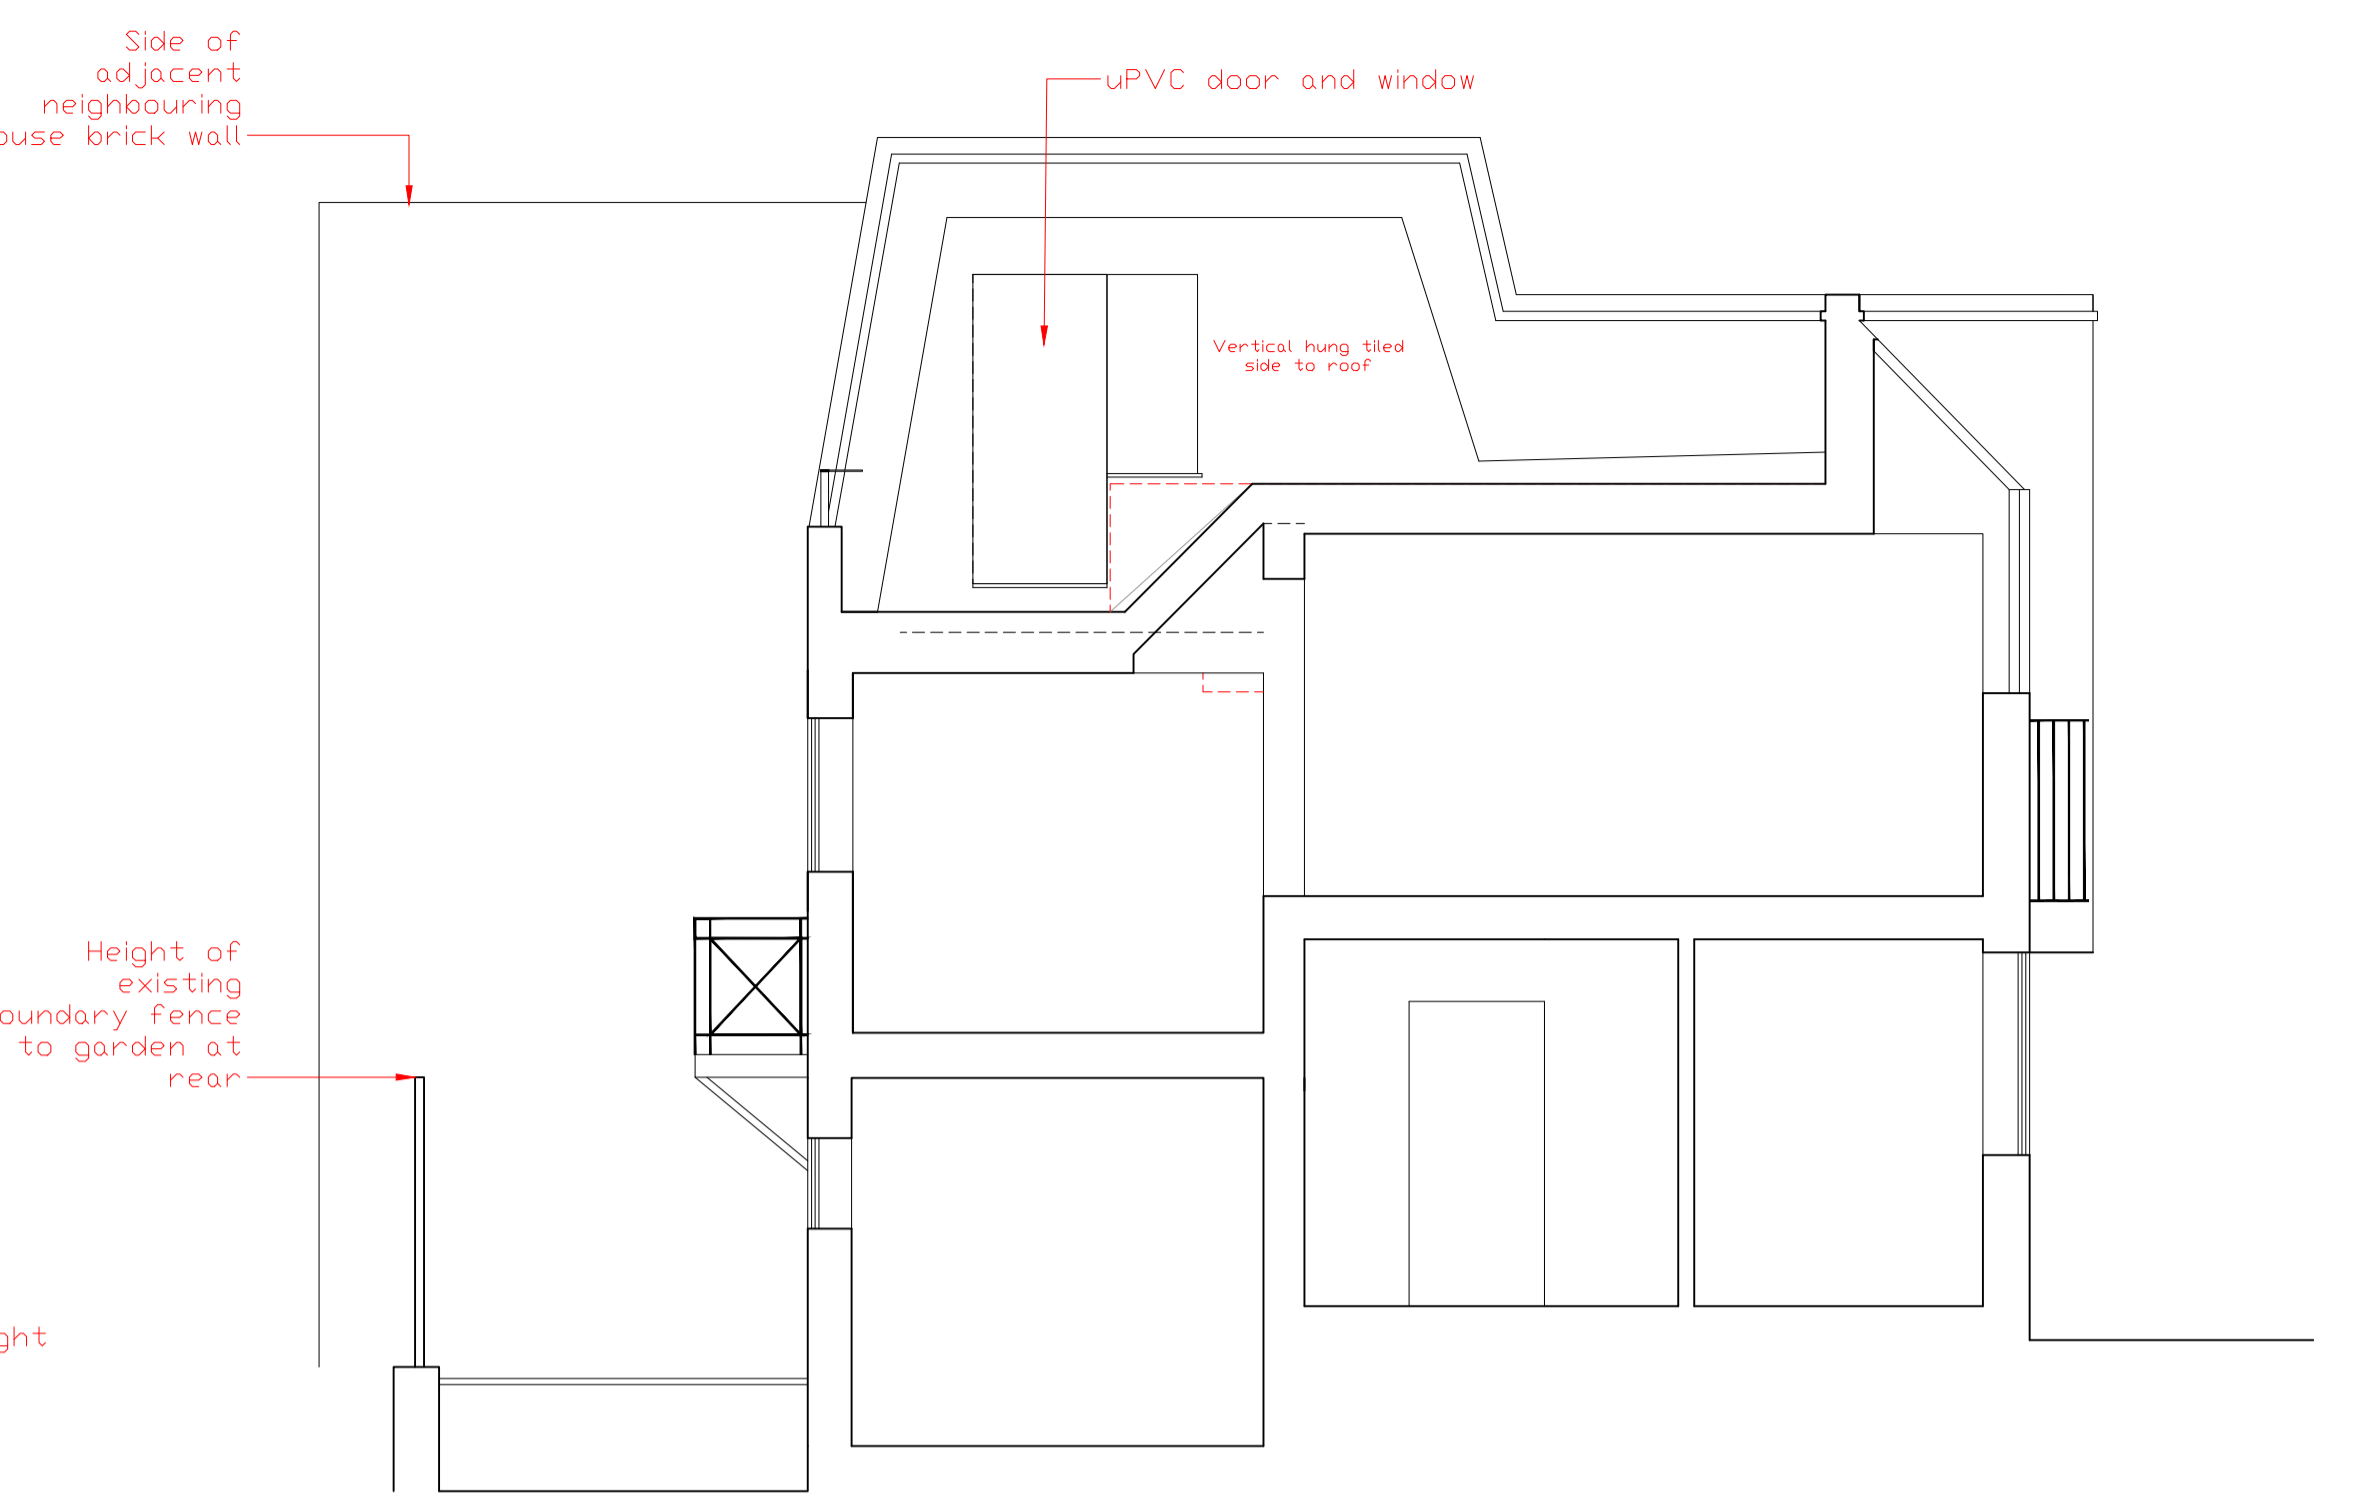


06. Existing Section

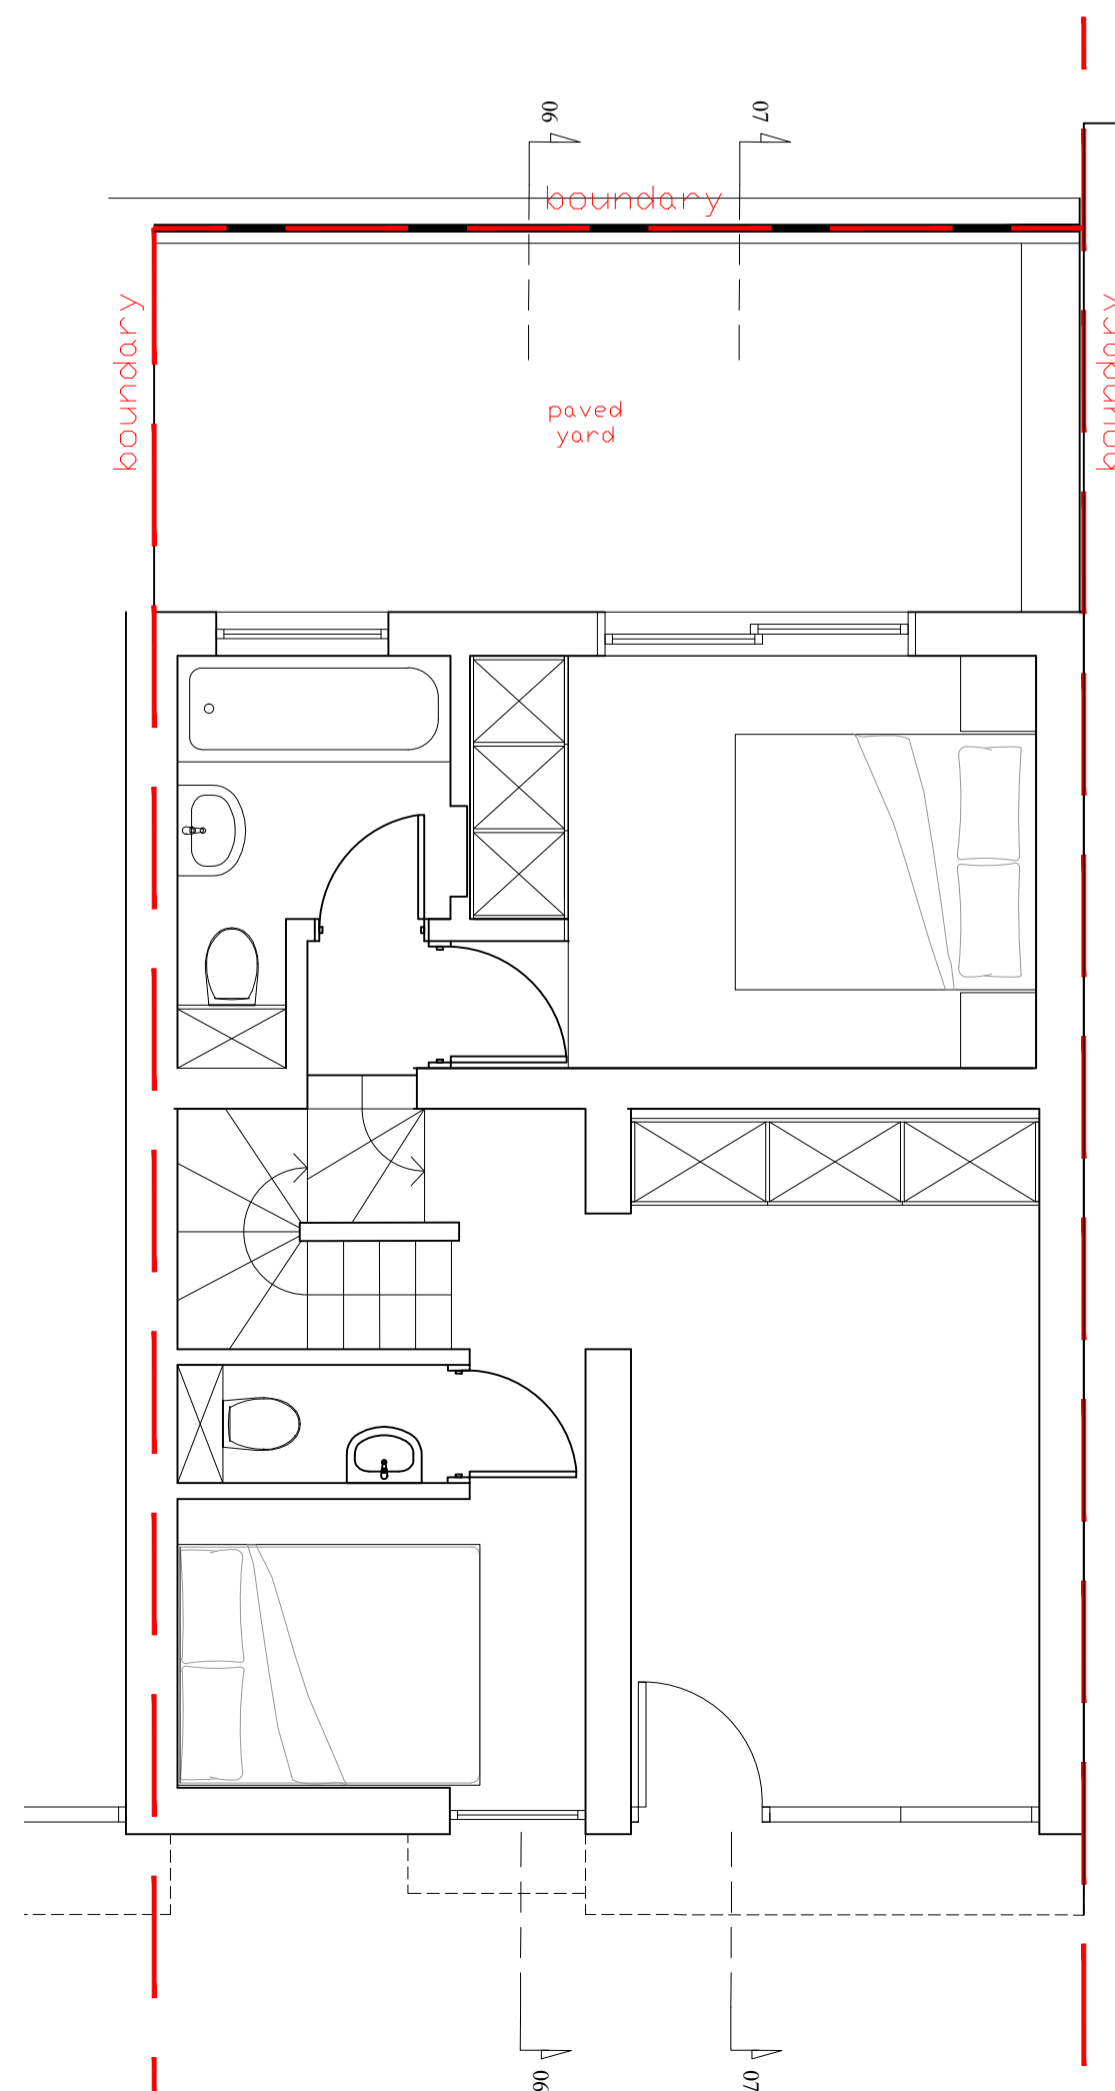


03. Existing Ground Floor Plan

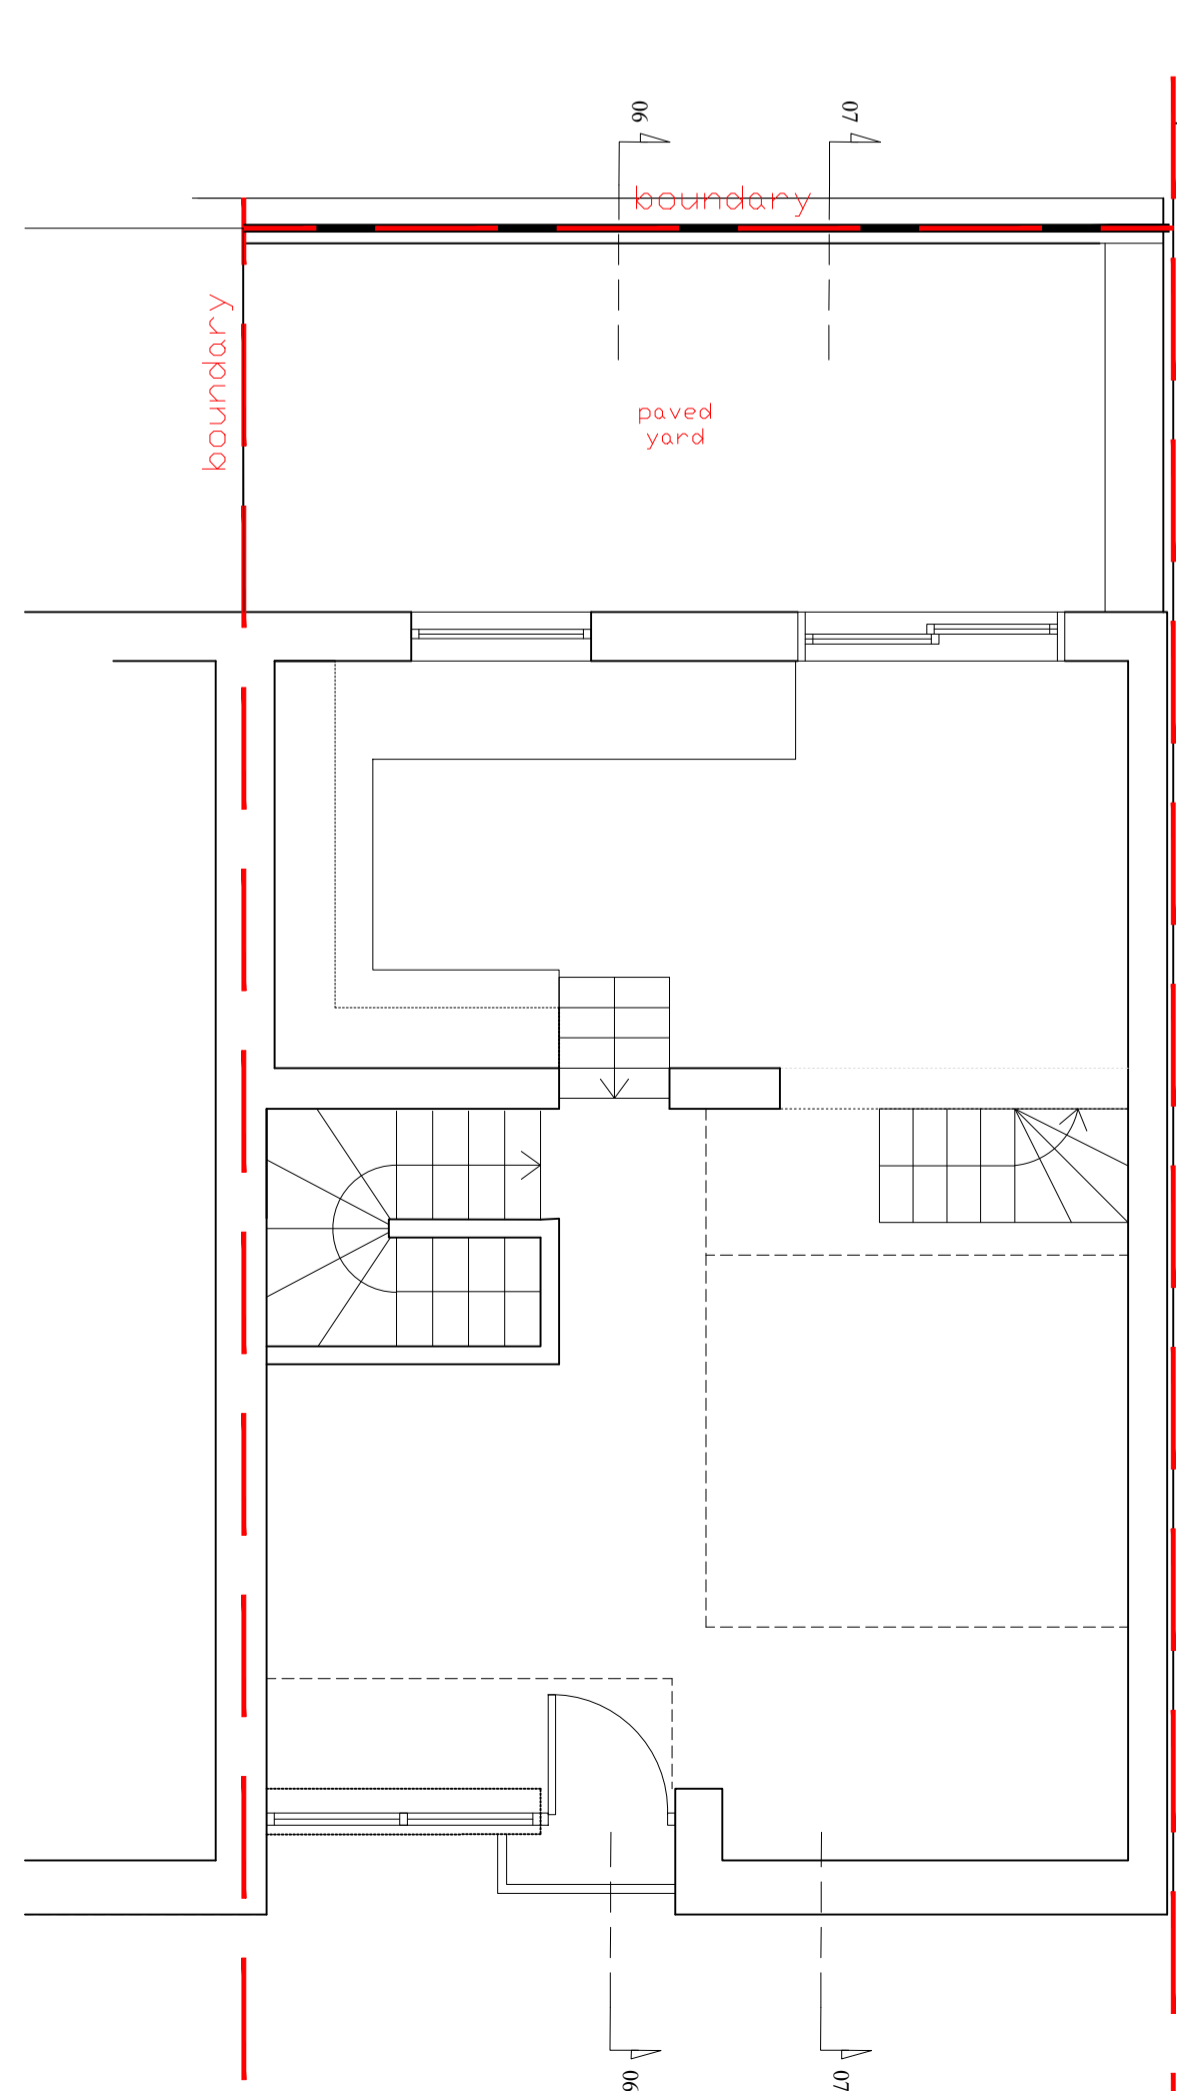



04. Existing First Floor Plan

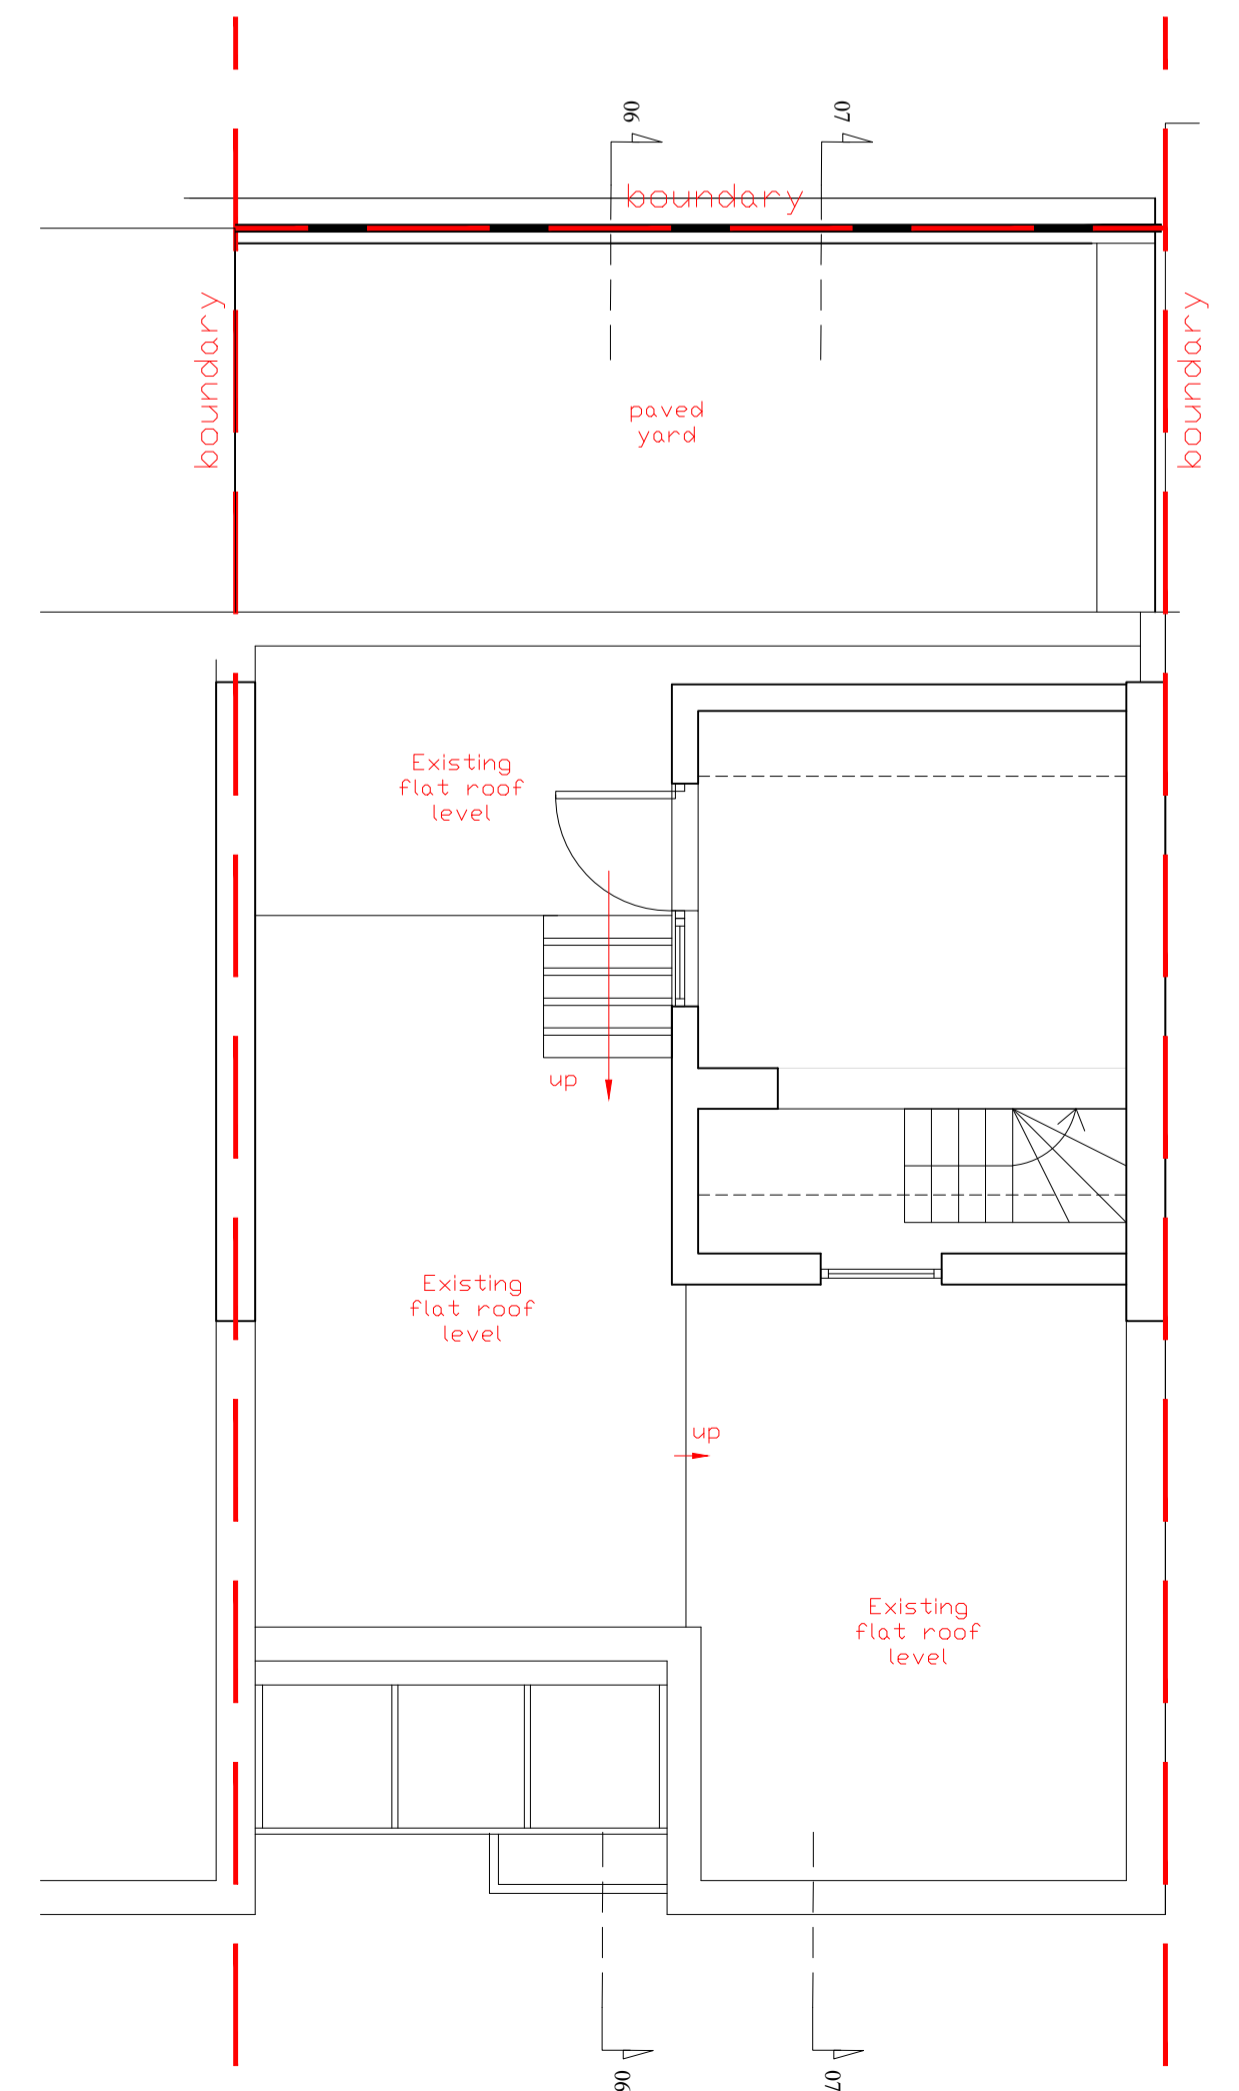

05. Existing Second Floor Plan

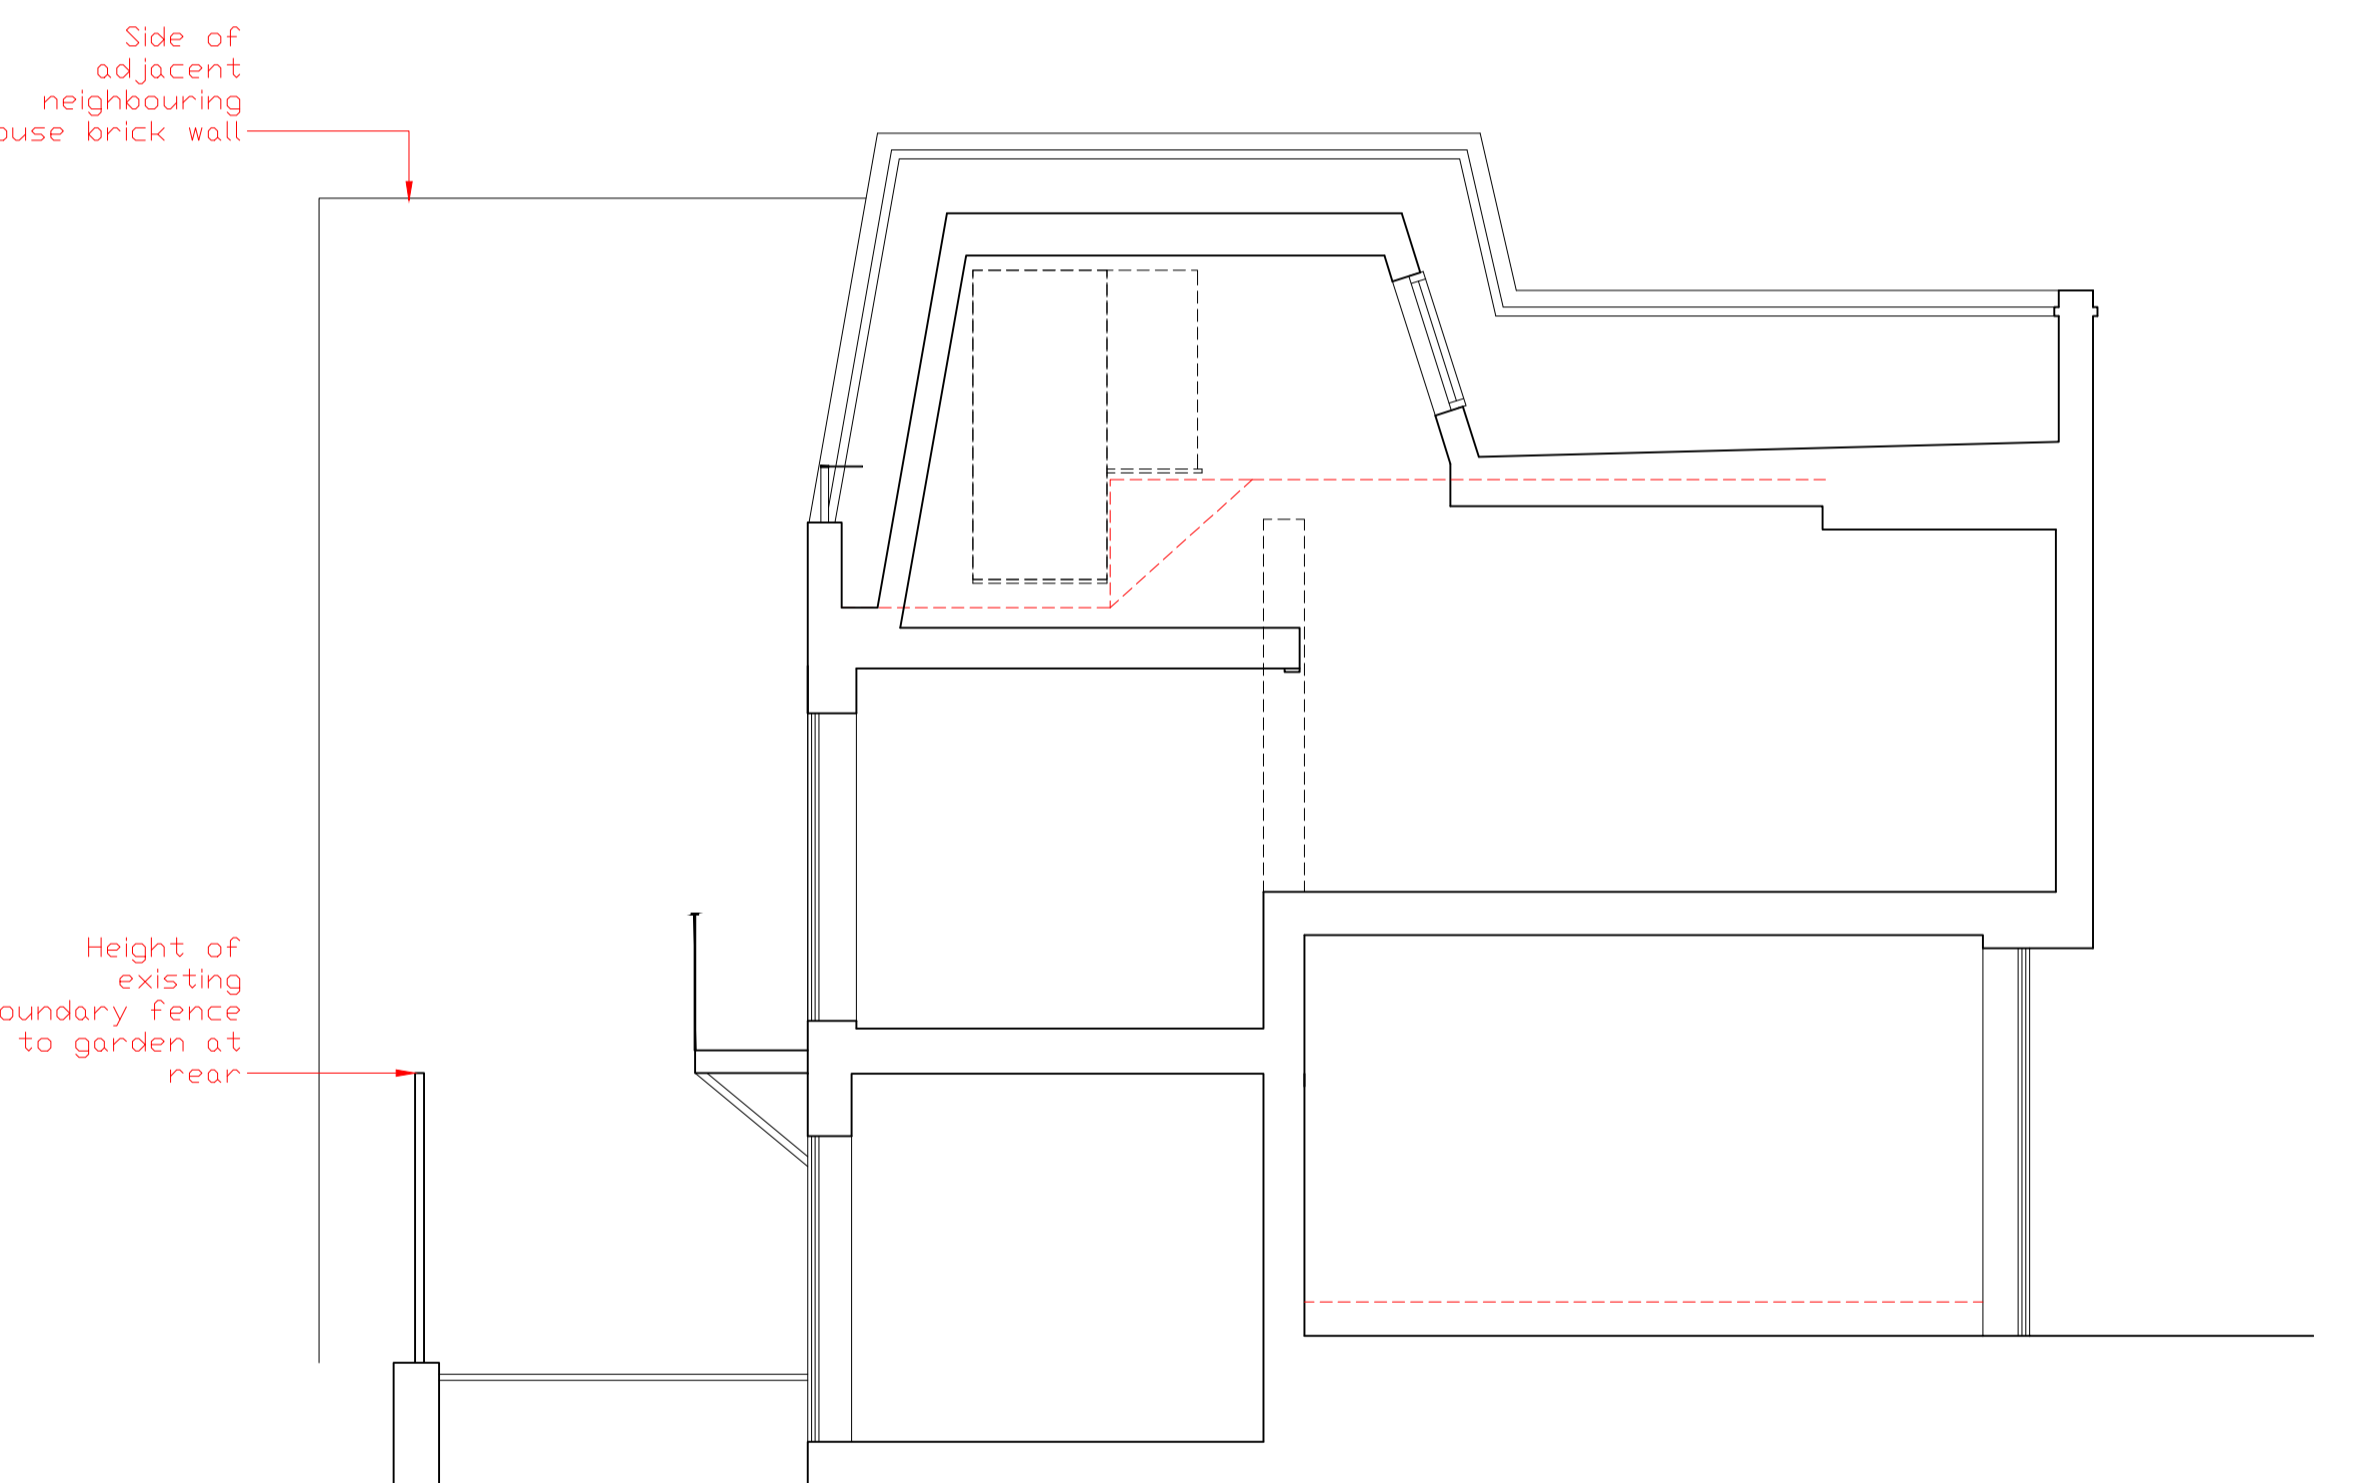

07. Existing Section

 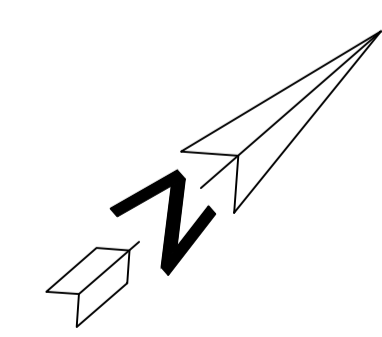

REV B 20/06/2023 Revised for planning
 REV A 28/11/2023 Revisions following client feedback

Revision Date Notes
 SAMUEL and HAMEL
 Architecture and Design
 tobias@samuelandhamel.co.uk 07547 823170
 thomas@thomashamelcooke.co.uk 07841 421160

Project
 33 Camden Mews

Drawing Title:
 Existing

Date:	Scale:
Dec 2023	1:50 @ A1 1:100 @ A3
Job Number	Drawing
2212	1 005 01 B