


1 Eight Floor - Demolition Plan  
1:100

— Fabric to be removed

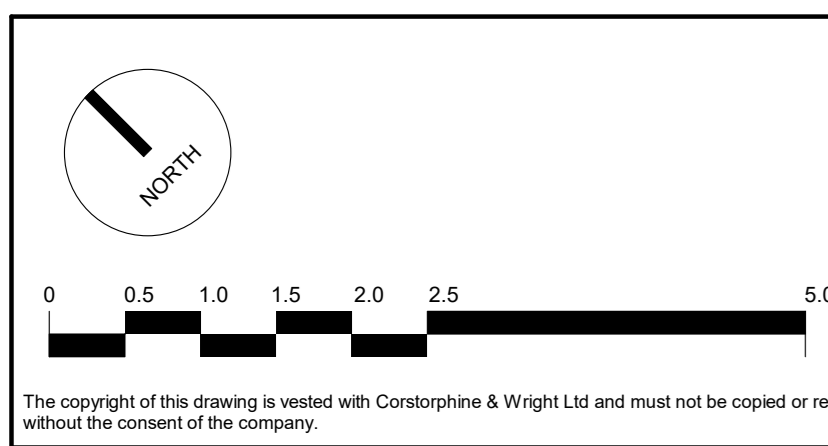

The copyright of this drawing is vested with Corstorphine & Wright Ltd and must not be copied or reproduced without the consent of the company.  
 P-00 FOR PLANNING  
 Rev. Description  
 01/07/2022 RS ATJ  
 Date Drawn

Client: Oxford Victoria House Ltd.		<b>Corstorphine &amp; Wright</b>	
Project: 21593 - Victoria House		London Studio One Market Street, London, W1F 3JA 020 7461 0033 corstorphine-wright.com	
Drawing Title: Proposed Demolition Eighth Floor Plan		Drawing No: 21593-CWA-VH-08-DR-A-0354	Revision P-00
Drawing Status: PLANNING	Drawn: ATJ	Checked: RS	Paper Size: A0 Scale: 1:100 Date: 20/07/2022