


NOTES

Drawing indicates design intent only.
All information, areas, dimensions and datum levels are subject to detailed survey, detailed design and investigative work.
Do not scale from the drawing.
This drawing is the property of PerkinsWill UK Ltd. No disclosure or copy of it may be made without the written permission of Perkins+Will UK Ltd.


PROJECT

150 Holborn

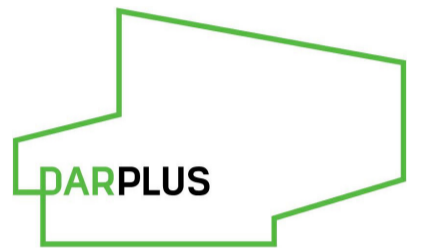

DAR
WIGMORE STREET
LONDON W1

KEYPLAN

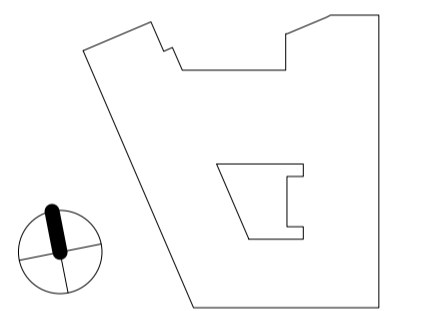

ISSUE CHART

STATUTORY LINES LEGEND

SYMBOL	DESCRIPTION
	SITE OWNERSHIP LINE
	SITE PLANNING APPLICATION LINE

MARK	ISSUE	DATE
Date		04/26/23
Job Number		325424
Scale		As indicated
Drawn		Author
Checked		Checker
Approved		Approver

CDE STATUS


TITLE

**150 HOLBORN -
LOCATION PLAN**

SHEET NUMBER

150 PWA Z1 ZZ DR A BBB

PROJECT	AUTHOR	VOLUME	LEVEL	TYPE	ROLE	NUMBER
CDE STATUS CODE					REVISION	

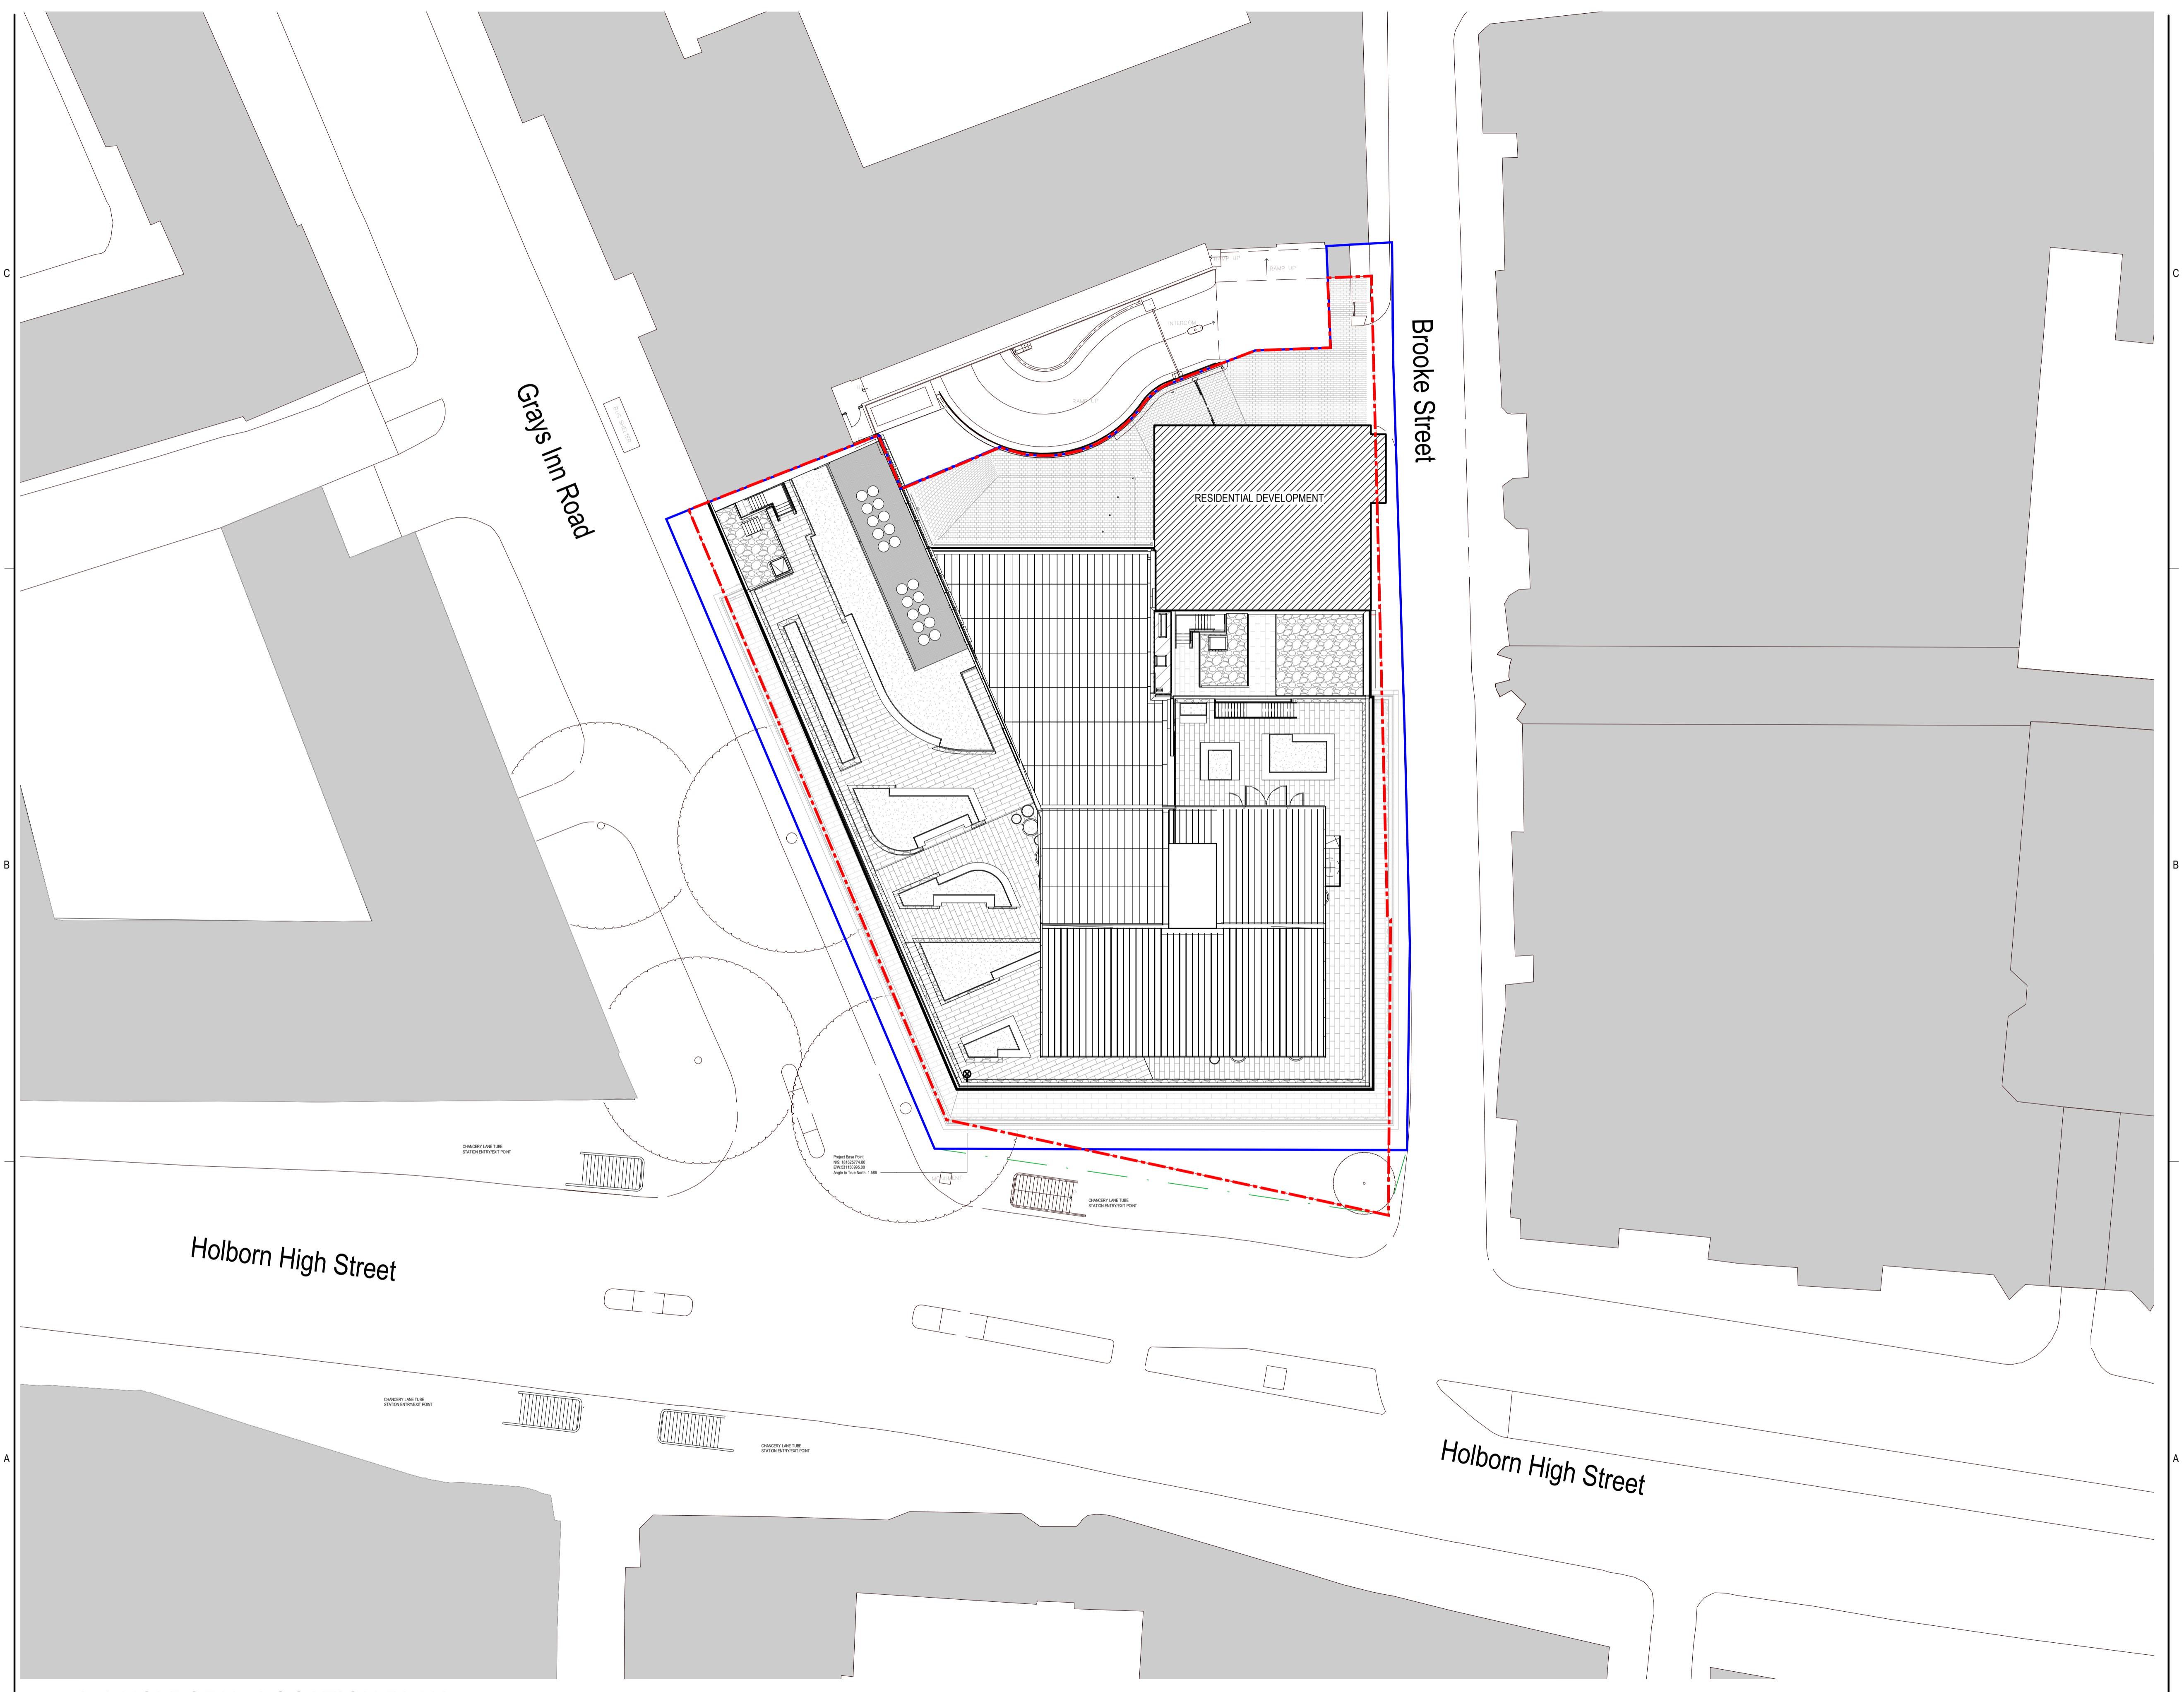

150 HOLBORN - LOCATION PLAN

1 : 250