


## Proposed Front Elevation

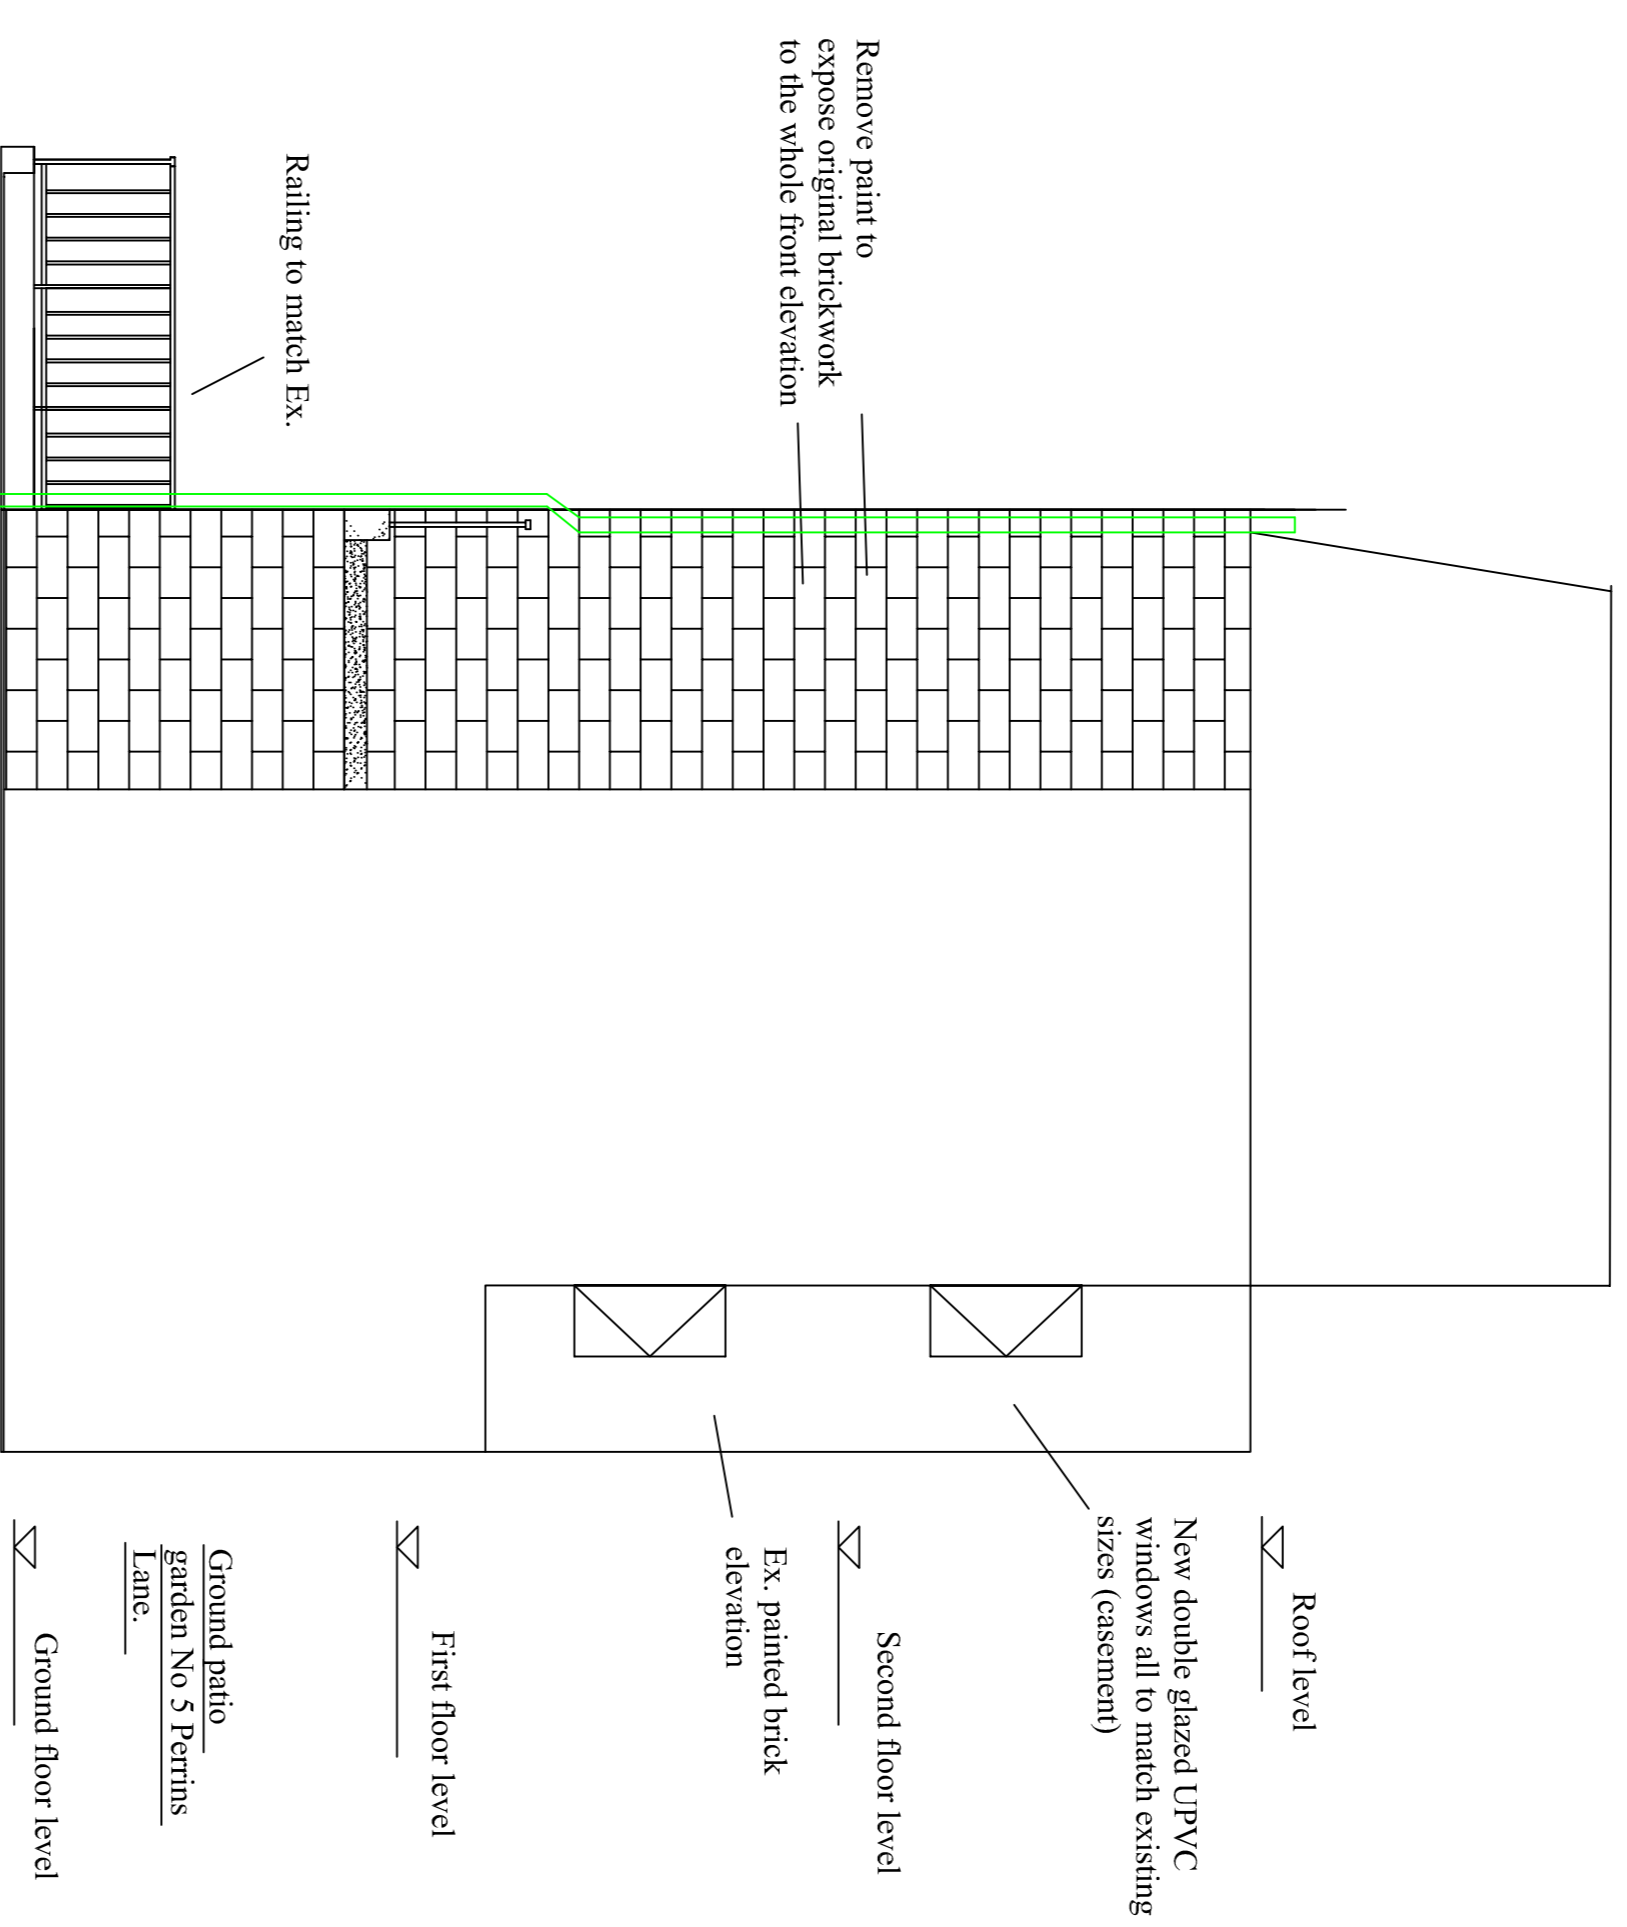

## Proposed Section (Section A-A)

Rev.	Date	Revision	SLS
			Inits
			Chkd

3 PERRINS COURT HAMPSTEAD  
LONDON NW3 1QS  
Tel : 0207 453 3294  
E-Mail: stephenstark.kohne@gmail.com

Client  
Mr & Mrs Stark

Project  
3 PERRINS COURT  
HAMPSTEAD  
LONDON NW3

Title  
PROPOSED ELEVATIONS

Job/Drawing No  
430/06a

Scale 1 : 50  
Date Sept 22  
Drawn SLS  
Checked