

REVISIONS  
REV DATE REVISION NOTES:

KEY

NOTES  
1. Do not scale from this drawing.  
2. All dimensions to be checked on site by the contractor and such dimensions to be his responsibility.  
3. Report all drawing errors, omissions and discrepancies to the architect/designer.

**KASIA WHITFIELD DESIGN**

KASIAWHITFIELD@GMAIL.COM  
T: 020 7589824  
M: 07985035333

JOB 1 CONYBEARE  
LONDON NW3 3SD  
TITLE EXISTING FIRST FLOOR PLAN


DATE 2021.02.23	SCALE 1:50@A3	STATUS EXISTING
PROJECT NO. C1	DRAWING NO. EX1	REVISION



ASSUMED  
BOUNDARY LINE

ASSUMED  
BOUNDARY LINE

ASSUMED  
BOUNDARY LINE

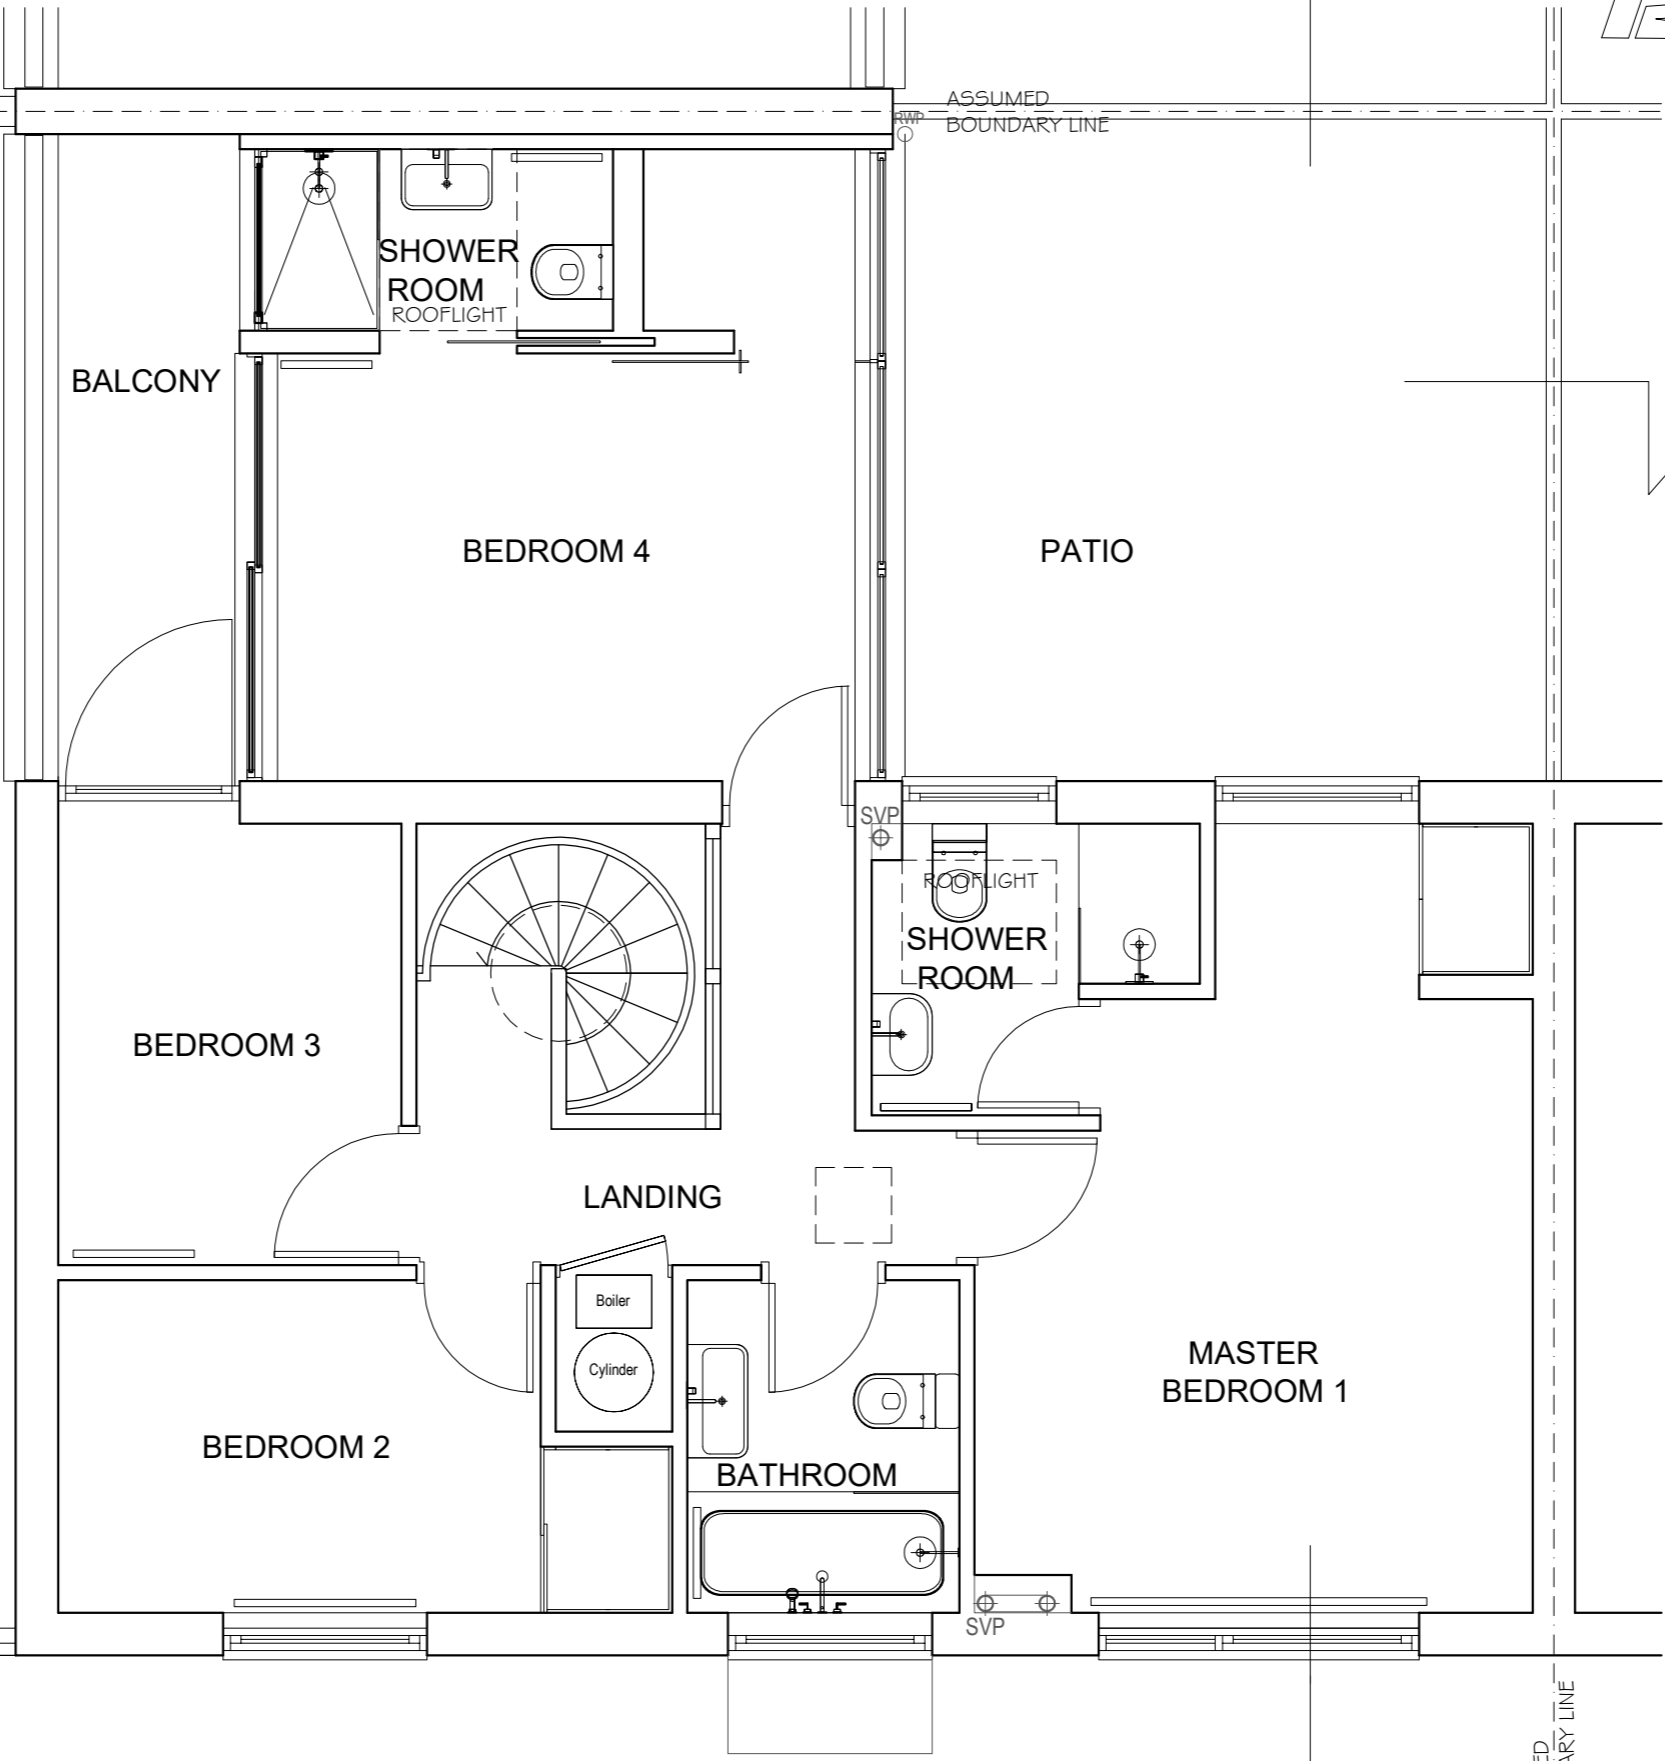

GARDEN

PAVEMENT

0m 5m