

REVISIONS  
REV DATE REVISION NOTES:

KEY


NOTES  
1. Do not scale from this drawing.  
2. All dimensions to be checked on site by the contractor and such dimensions to be his responsibility.  
3. Report all drawing errors, omissions and discrepancies to the architect/designer.

**KASIA WHITFIELD DESIGN**

KASIAWHITFIELD@GMAIL.COM  
T: 020 75888624  
M: 07985035333

JOB 1 CONYBEARE  
LONDON NW3 3SD  
TITLE EXISTING ROOF PLAN

DATE 2021.02.23	SCALE 1:50@A3	STATUS EXISTING
PROJECT NO. C1	DRAWING NO. EX2	REVISION

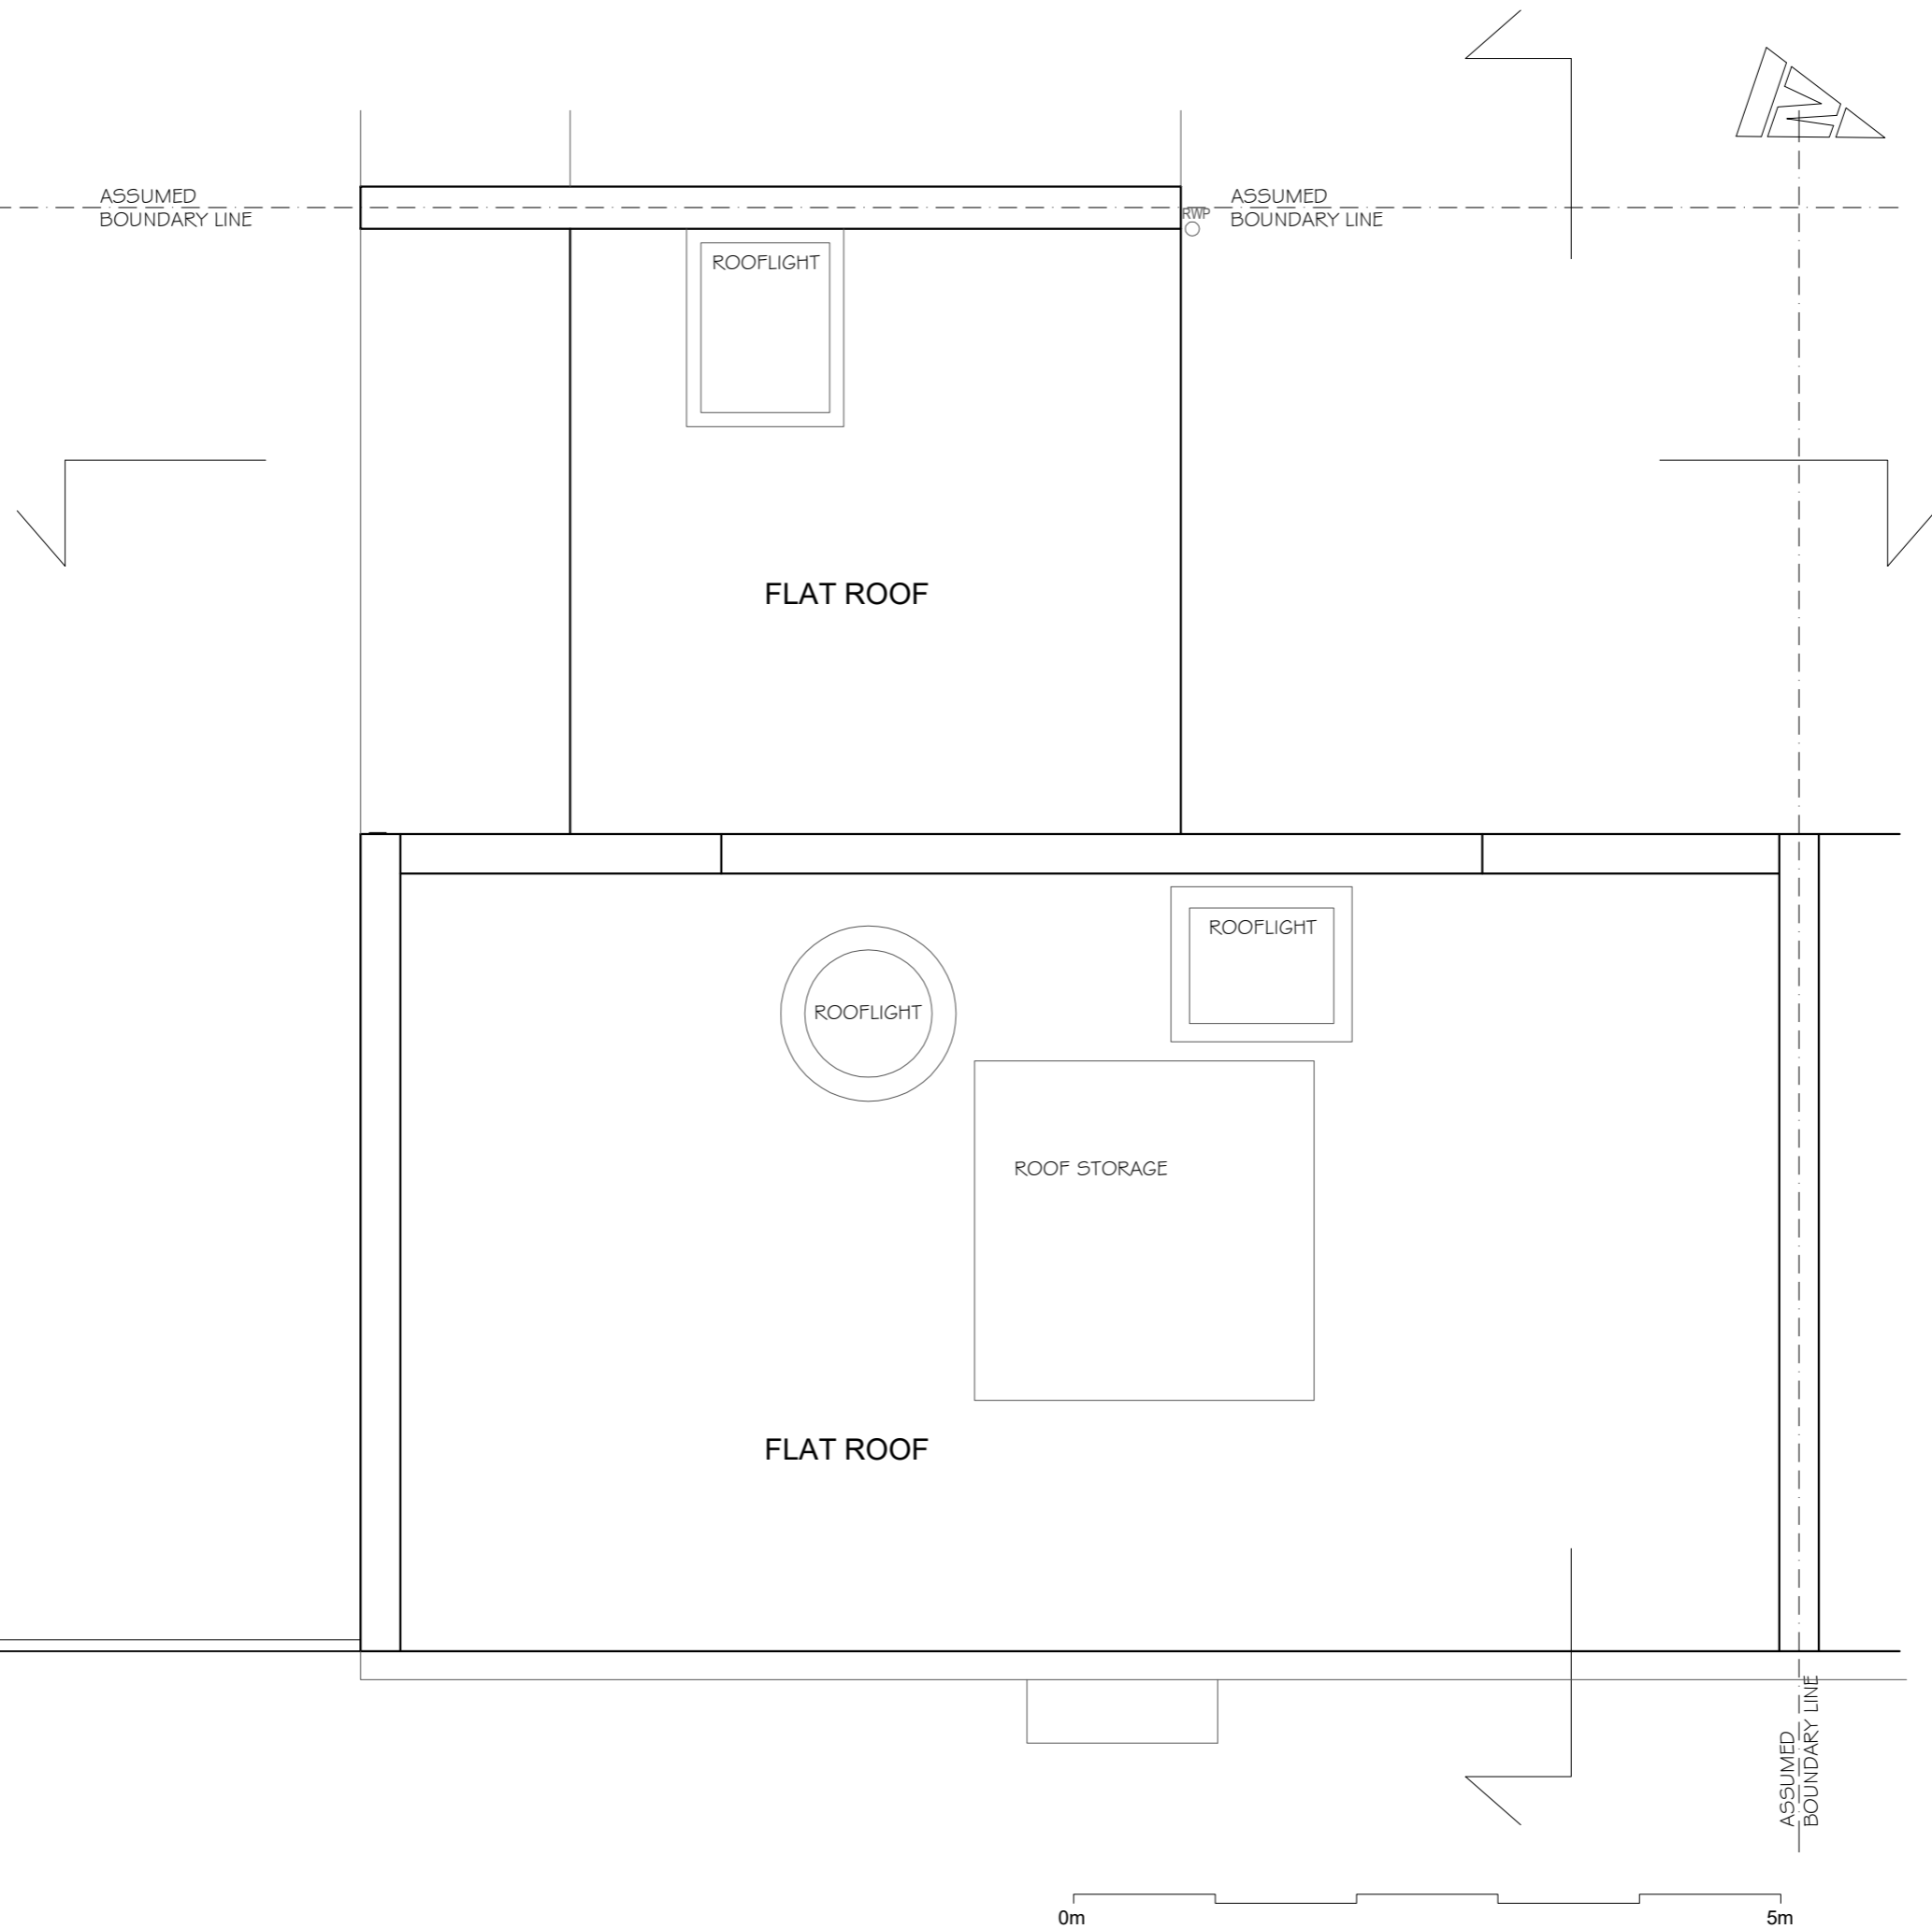

0m 5m