


# Planning

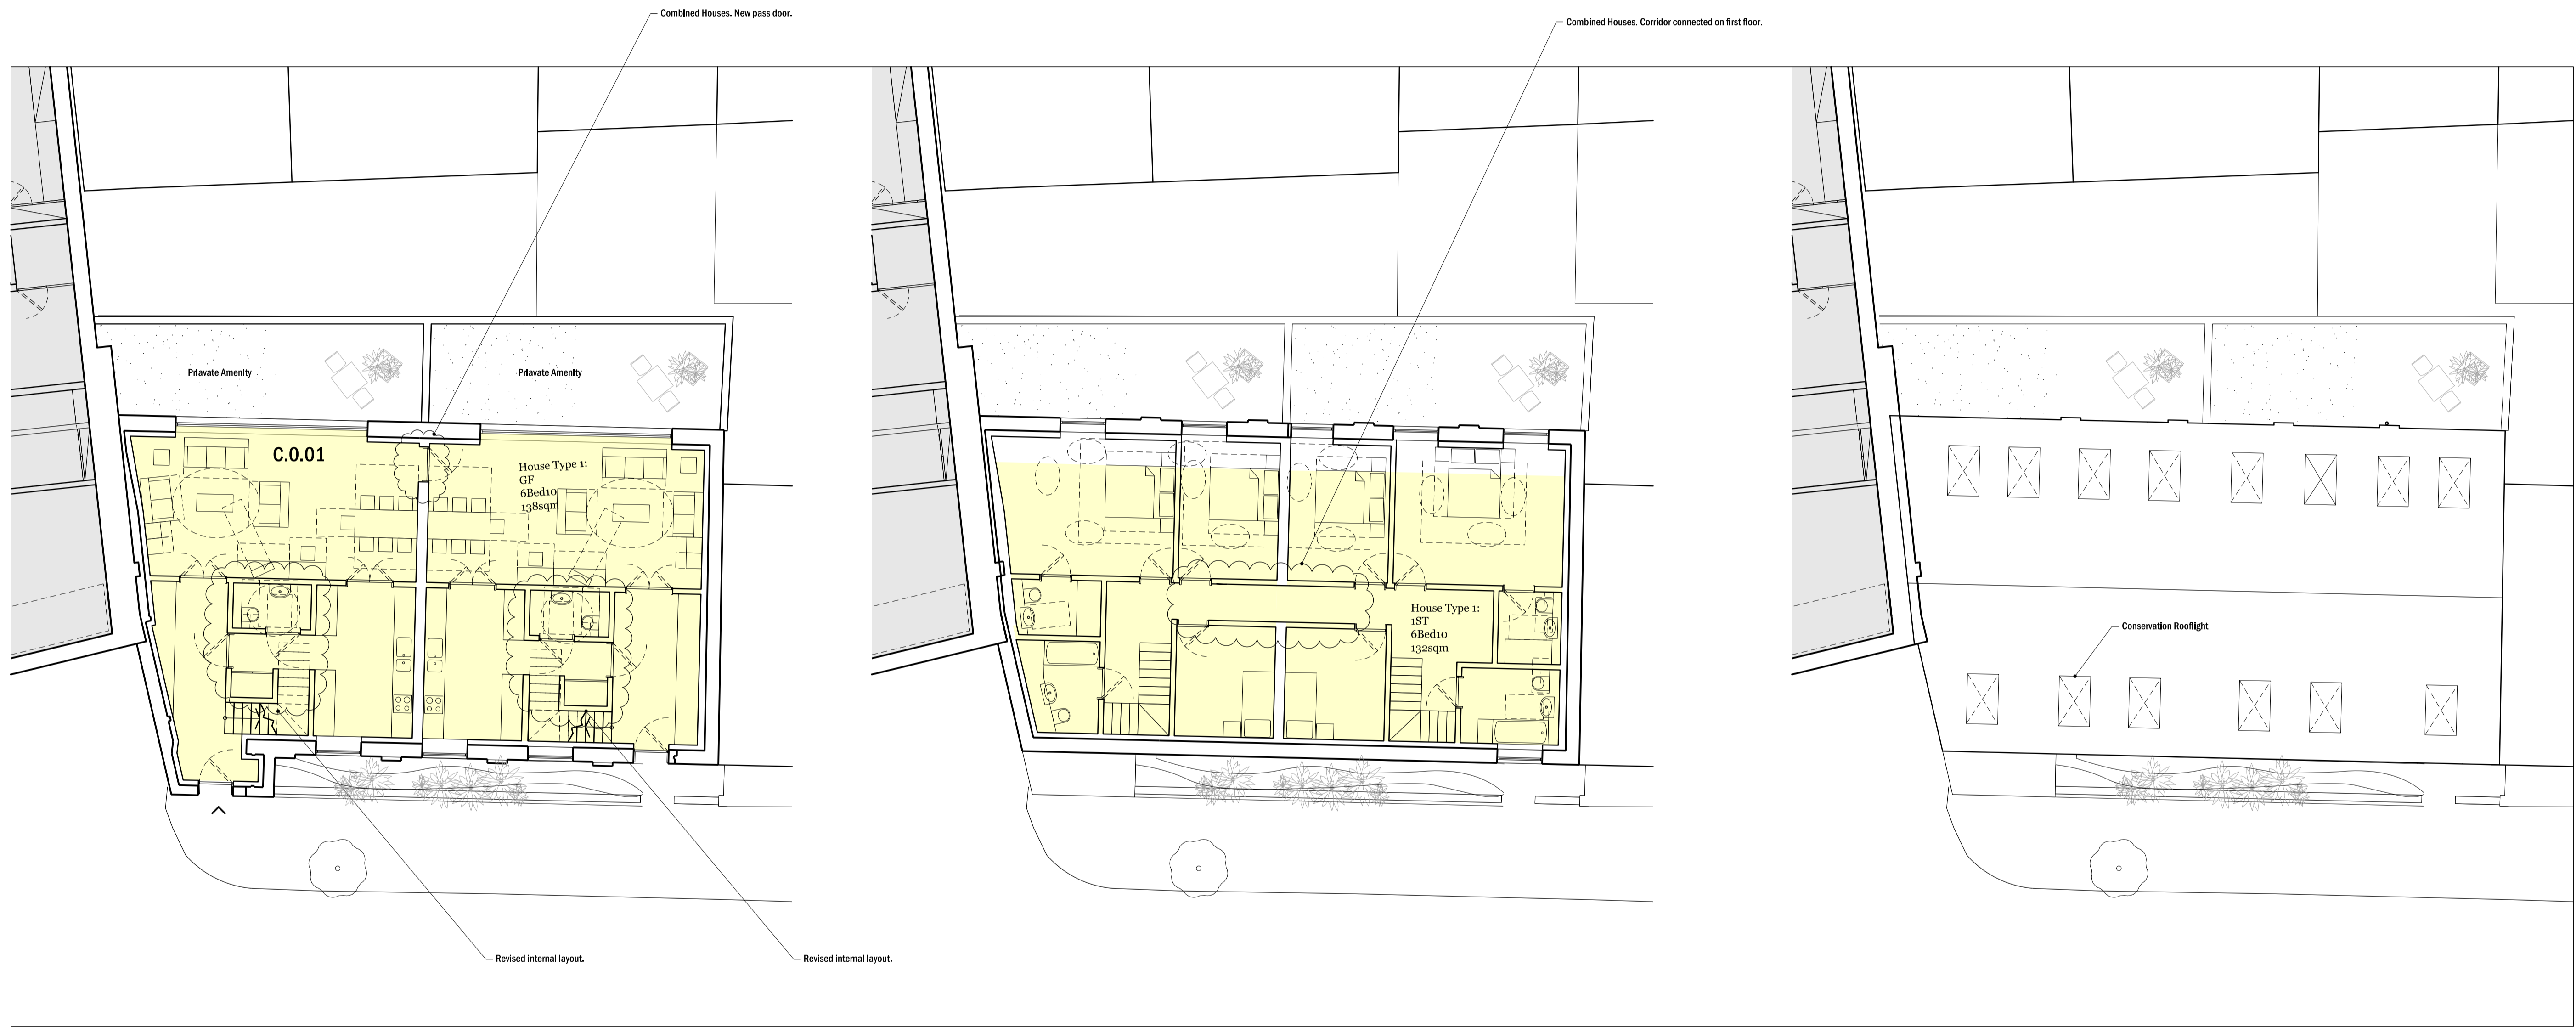

**01** Ground Floor Plan Building C  
As Proposed

**02** First Floor Plan Building C  
As Proposed

**03** Roof Plan Building C  
As Proposed

Revision description	Date	Iss	Rev
Amended Apartment Layouts	14.06.23	AB	F

<b>rcka</b> 20-31 Compton Street London EC2A 4AT		T +44 (0) 20 7651 7102 F +44 (0) 20 7660 1940 W www.rcka.co.uk	
Title <b>Building C As Proposed</b>			
Project	Camden HNCC	Client	Camden Council
Date	16.03.2016	Drawn by	JH
Job No	1415	Checked	AB
Draw No	PL-GA-C-600	Scale	1:100@A1
		Revision	F