


Scale 1:100  
0 1m 2m 4m 6m 10m

# Planning

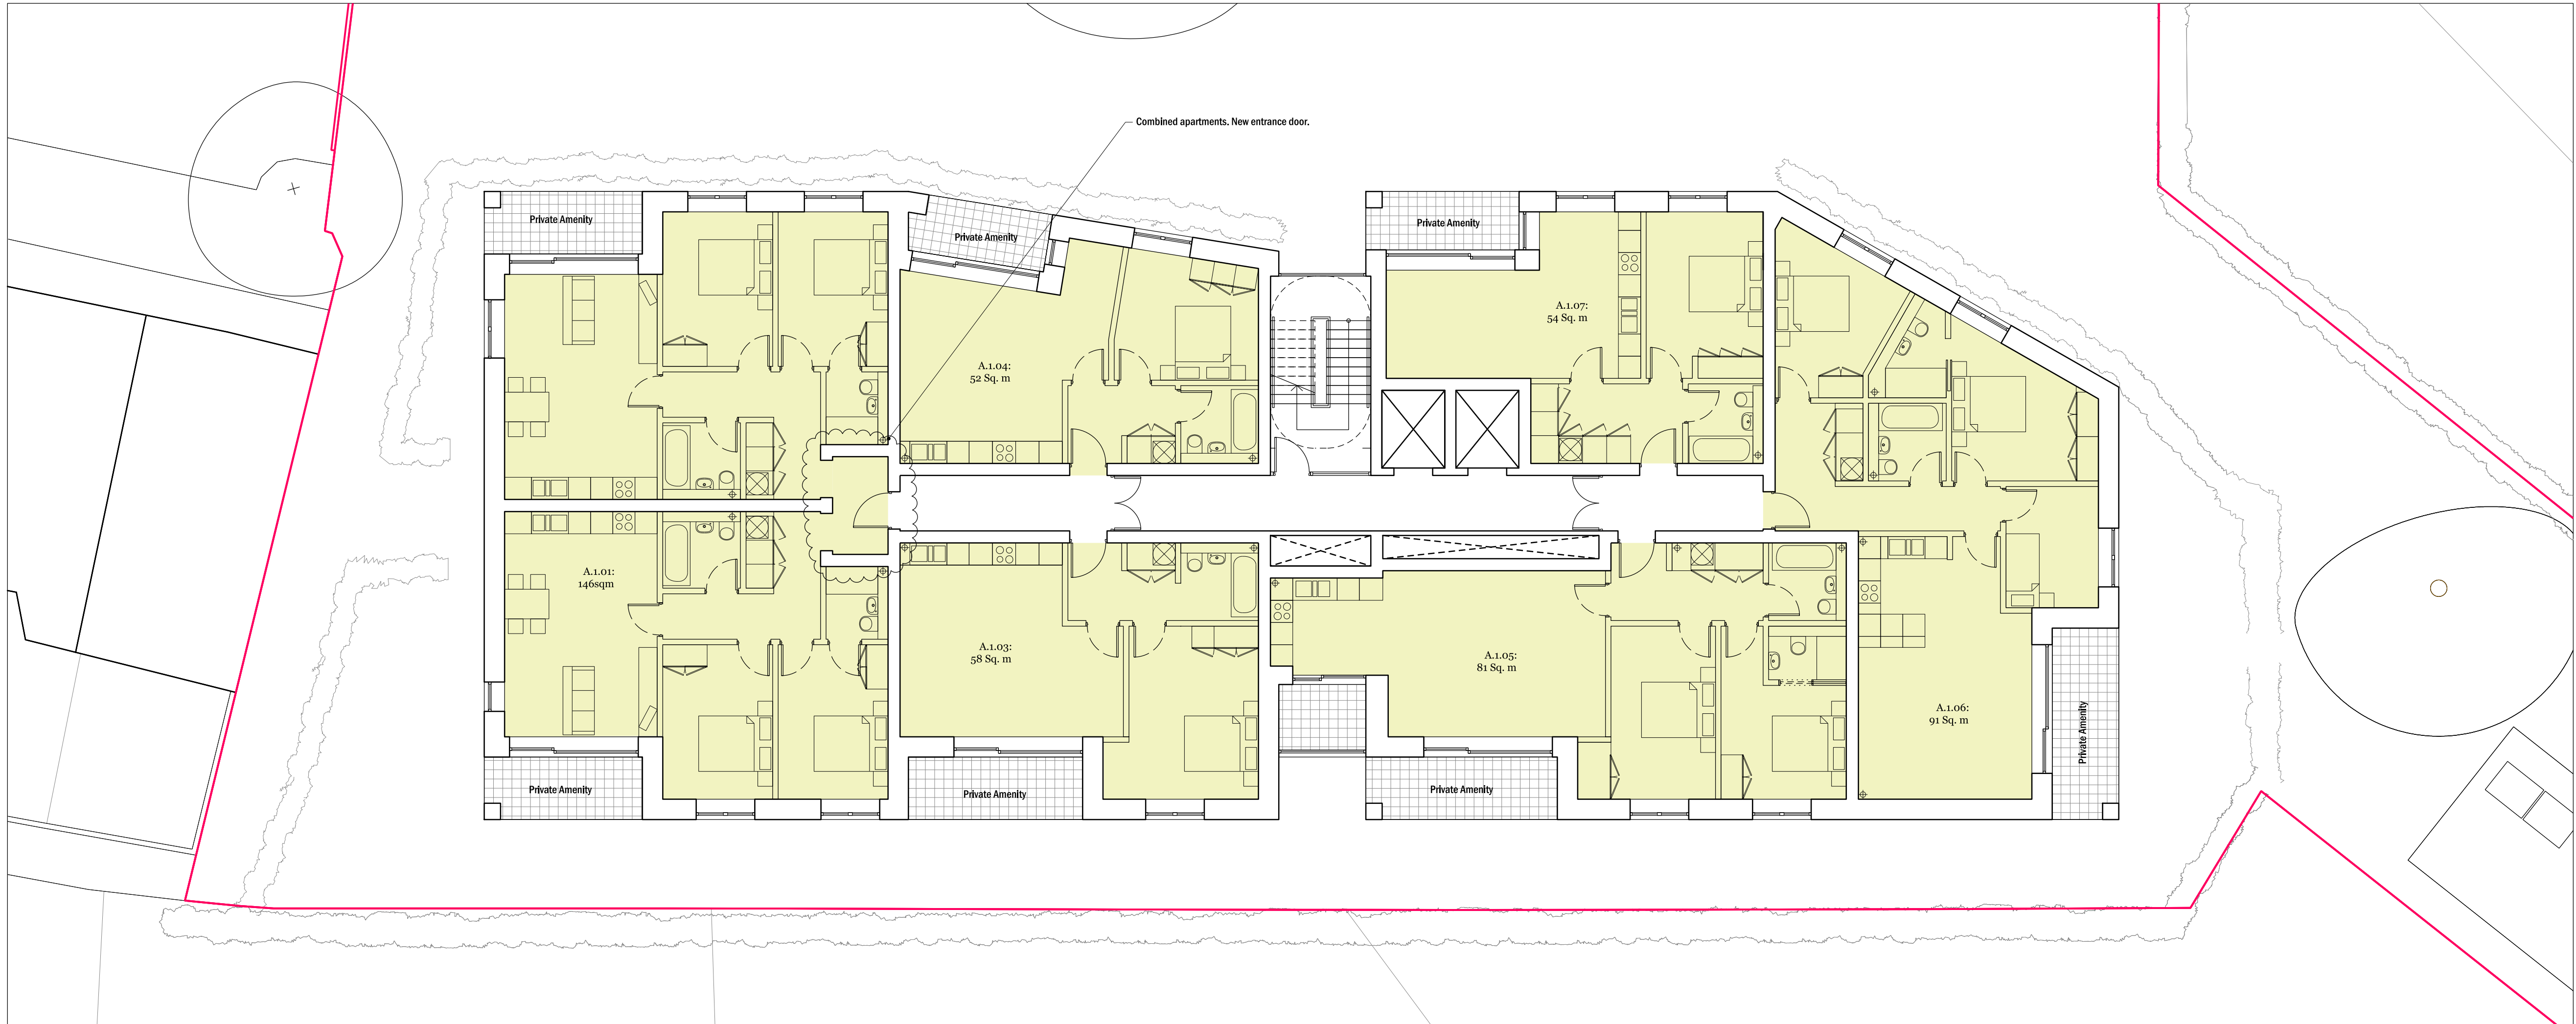

**01** First Floor Plan Building A  
As Proposed

Amended Apartment Layouts	14.06.12	AB	T
Amended Layouts	11.01.19	AB	S
Revised Planning	02.11.18	AB	R
Revision description	Date	Int	Rev

**rcka** 20-31 Comper Street London EC2A 4AT T +44 (0) 20 7651 7102 F +44 (0) 20 7660 1940 W www.rcka.co.uk

Title: First Floor Plan Building A As Proposed

Project: Camden HNCC/FYA	Client: Camden Council
Date: 16.03.2016	Drawn by: AB
Checked: DK	Scale: 1:100@A1
Job No: 1415	Draw No: PL-GA-A-601
Revision: T	

©2017 RCKA. This drawing is to be used only within the project only. Any discrepancies to be reported to the architect. All dimensions to be checked on site.