


Planning

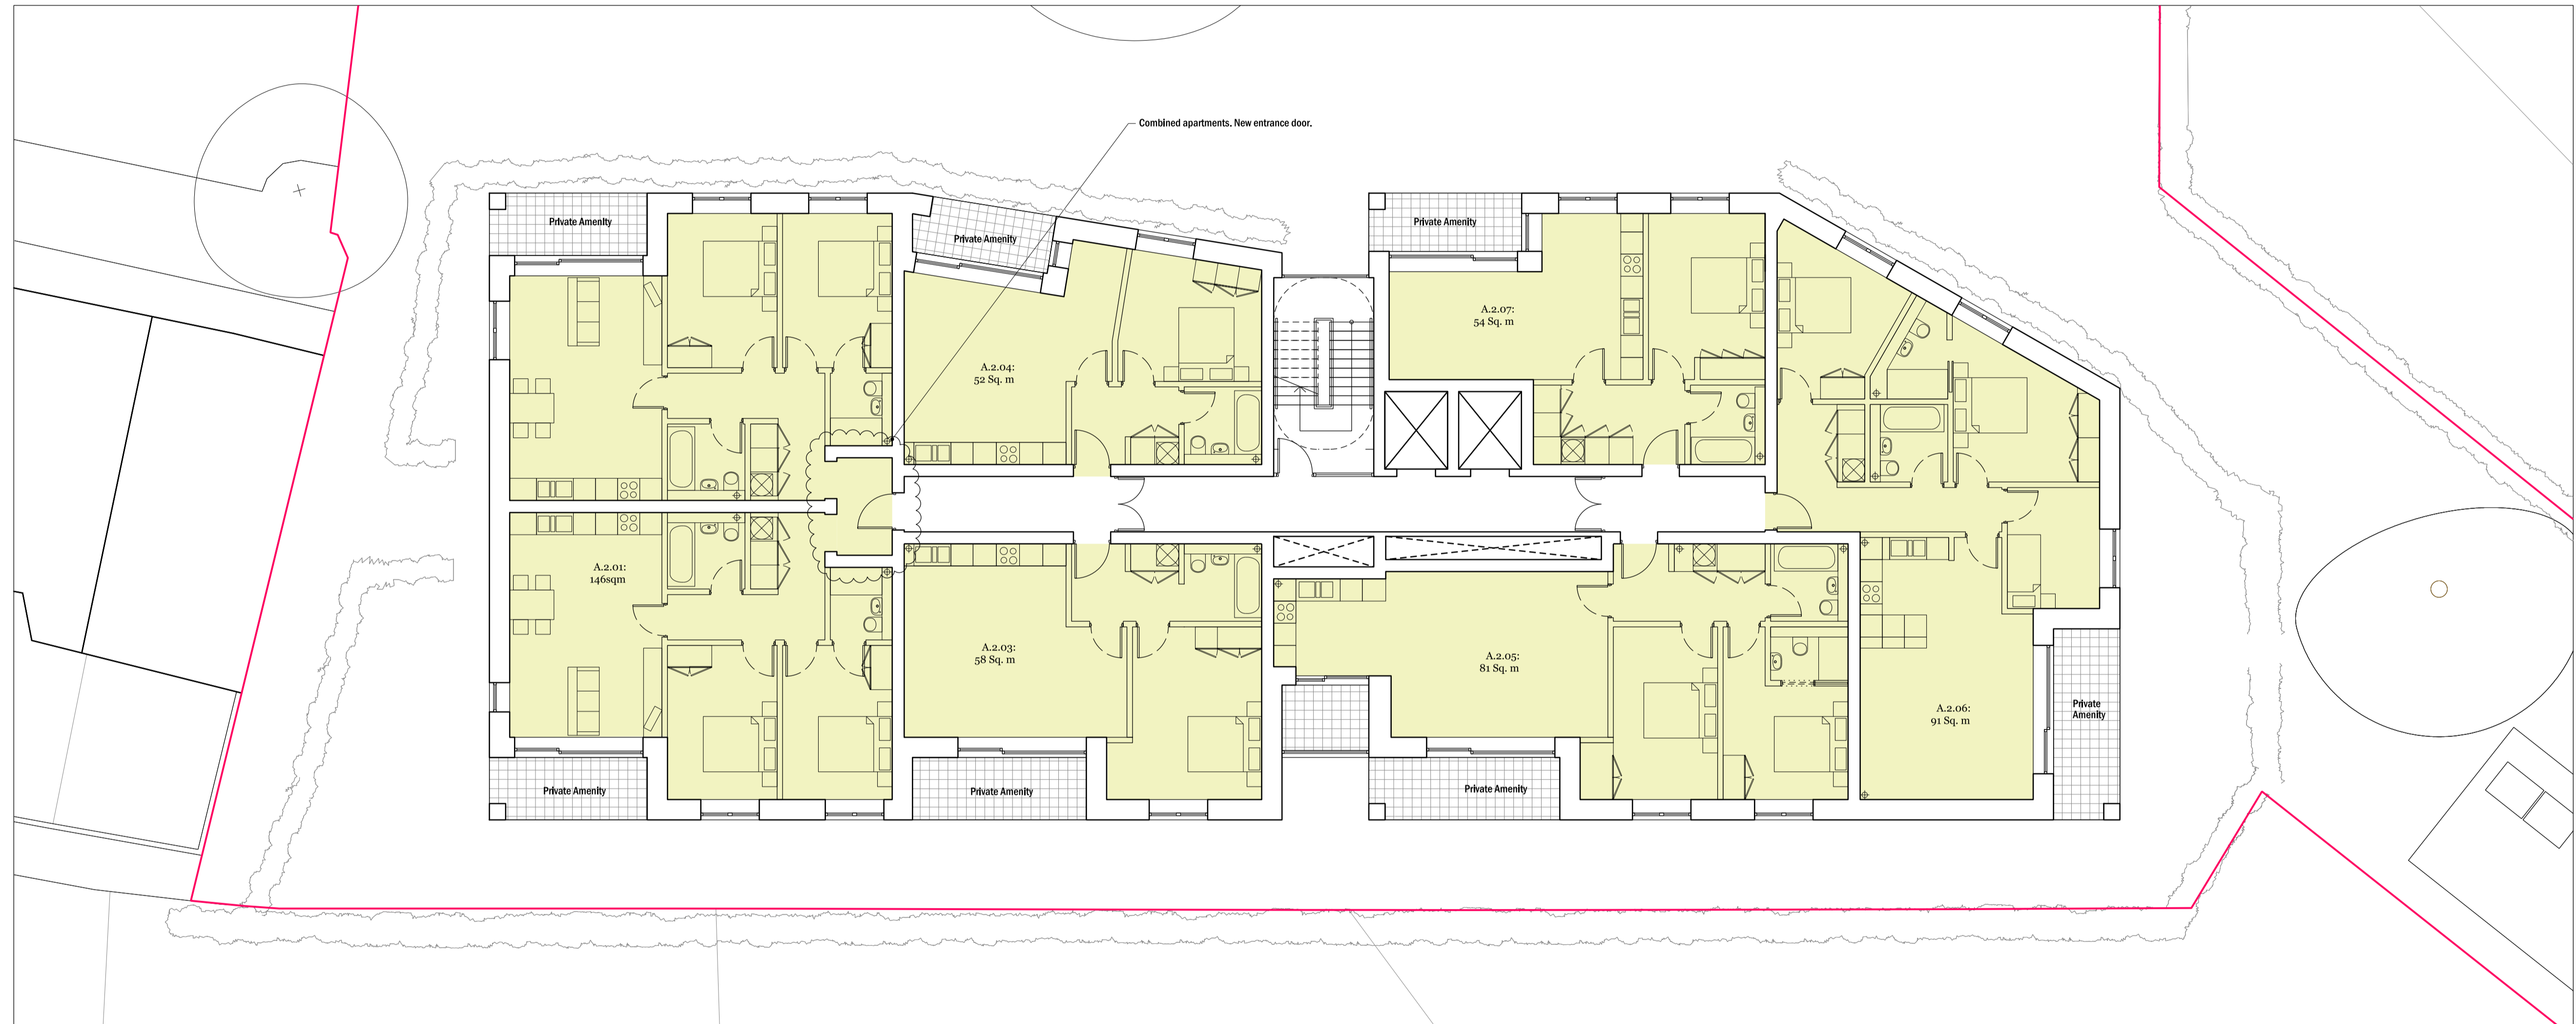

01 Second Floor Plan Building A
As Proposed

Amended Apartment Layouts	14.06.23	AB	X
Amended Layouts	11.01.19	AB	W
Revised Planning	02.11.18	AB	V
Revision description	Date	Int	Rev

rcka 20-31 Comper Street London EC2A 4AT T +44 (0) 20 7651 7102 F +44 (0) 20 7660 1940 W www.rcka.co.uk

Title: Second Floor Plan Building A As Proposed

Project	Camden HNCC/FYA	Client	Camden Council
Date	16.03.2016	Drawn by	JH
Checked	DK	Scale	1:100@A1
Job No	1415	Draw No	PL-GA-A-602
Revision			X

©2017 RCKA. This drawing is to be used only in relation to the project it was prepared for. Any other use is prohibited. All dimensions to be checked on site.