


Planning

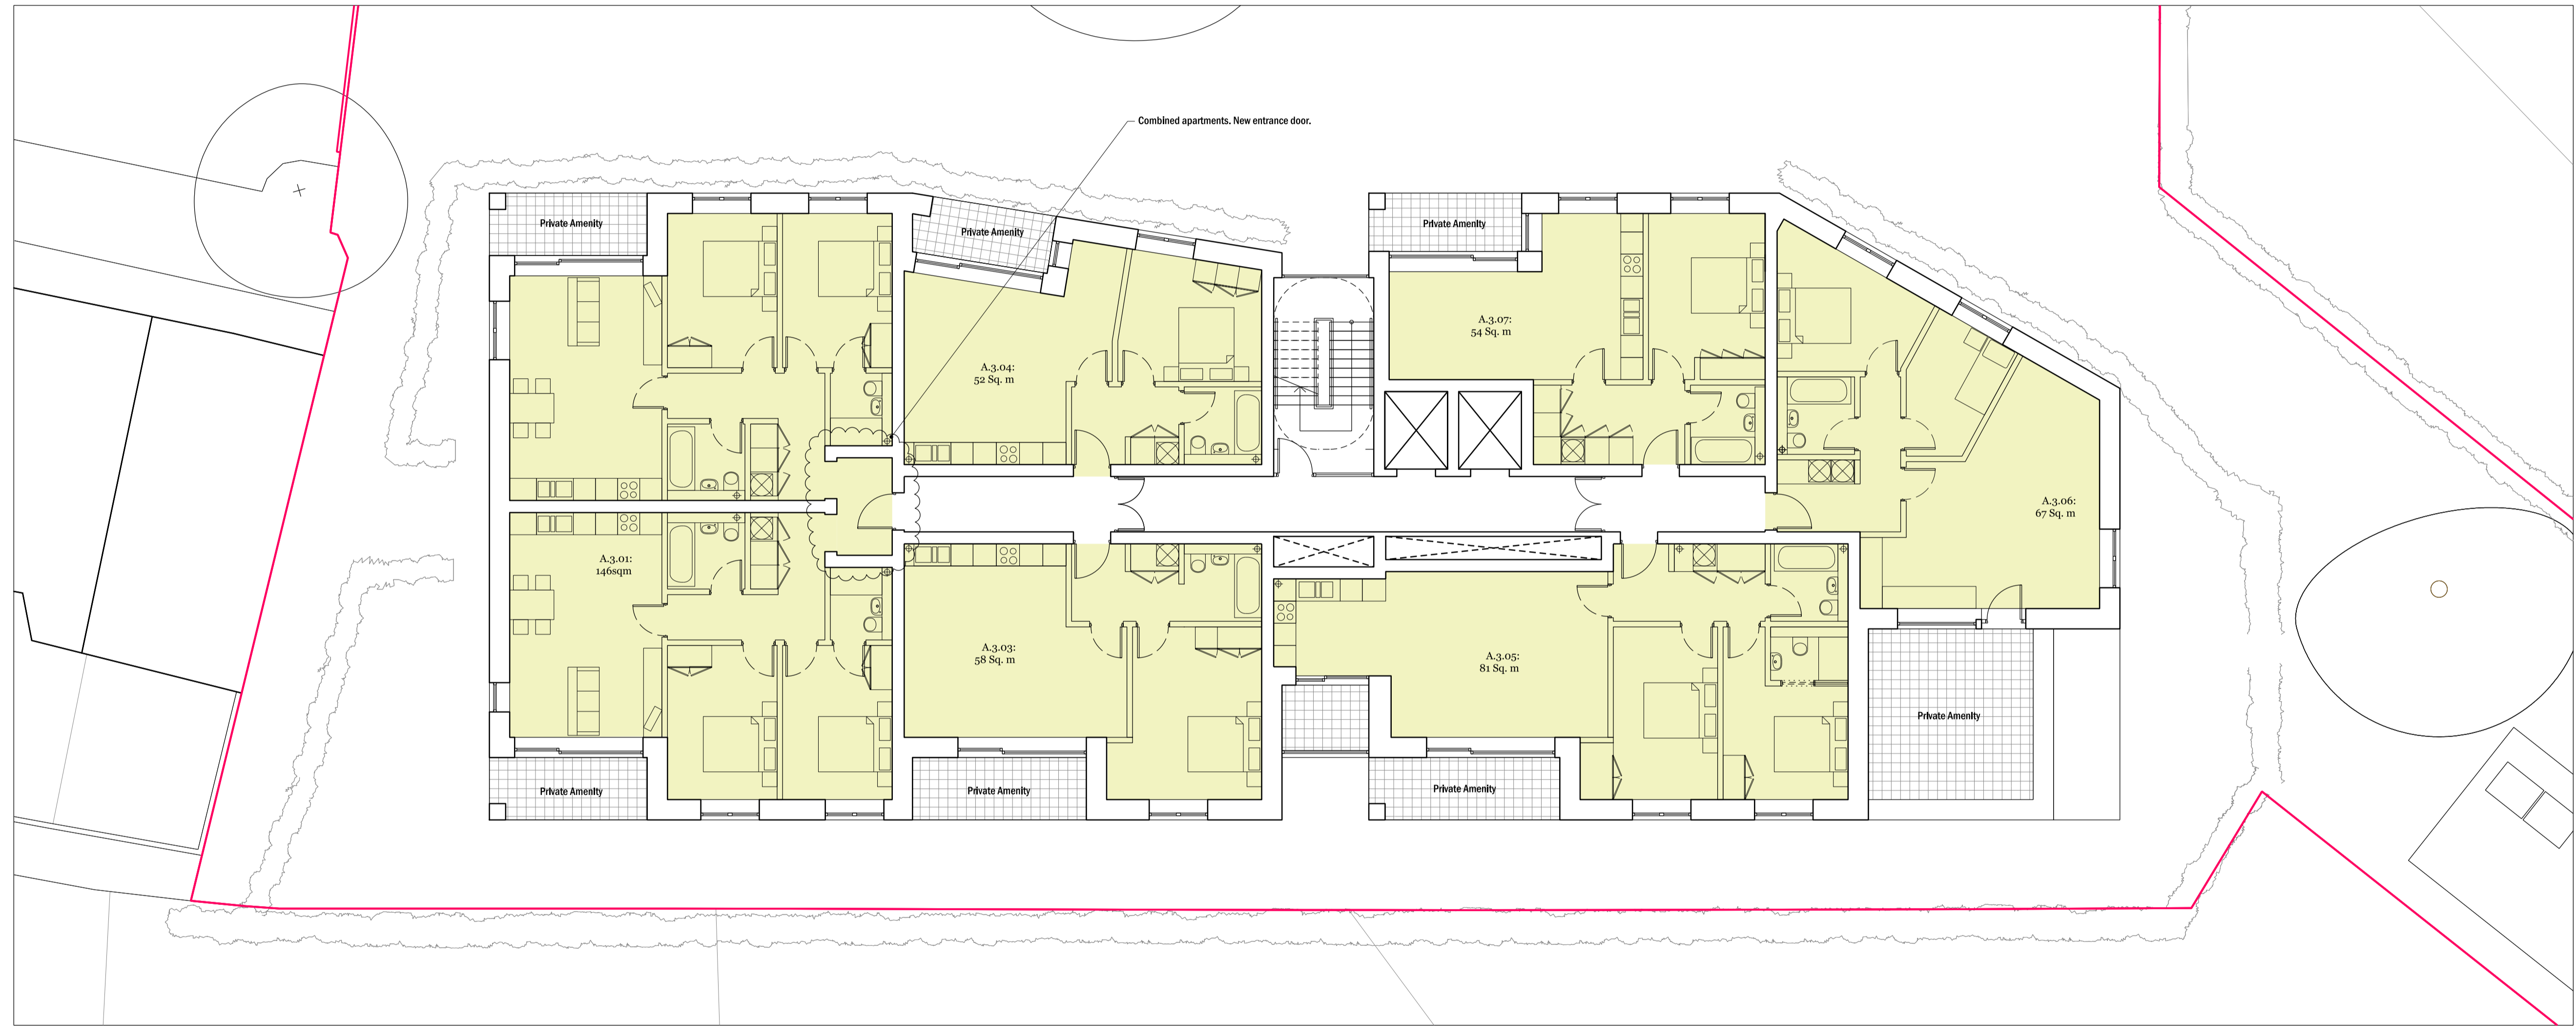

01 Third Floor Plan Building A
As Proposed

Amended Apartment Layouts	14.06.23	AB	X
Amended Layouts	11.01.19	AB	W
Revised Planning	02.11.18	AB	V
Revision description	Date	Int	Rev

rcka <small>20-31 Comper Street London EC2A 4AT</small>		<small>T 444 (0) 20 7651 7102 F 444 (0) 20 7660 1940 W www.rcka.co.uk</small>
Title Third Floor Plan Building A As Proposed		
Project Camden HNCC/FYA	Client Camden Council	
Date 16.03.2016	Drawn by AB	Checked DK
Job No 1415	Draw No PL-GA-A-603	Scale 1:100@A1
		Revision X