




# Planning

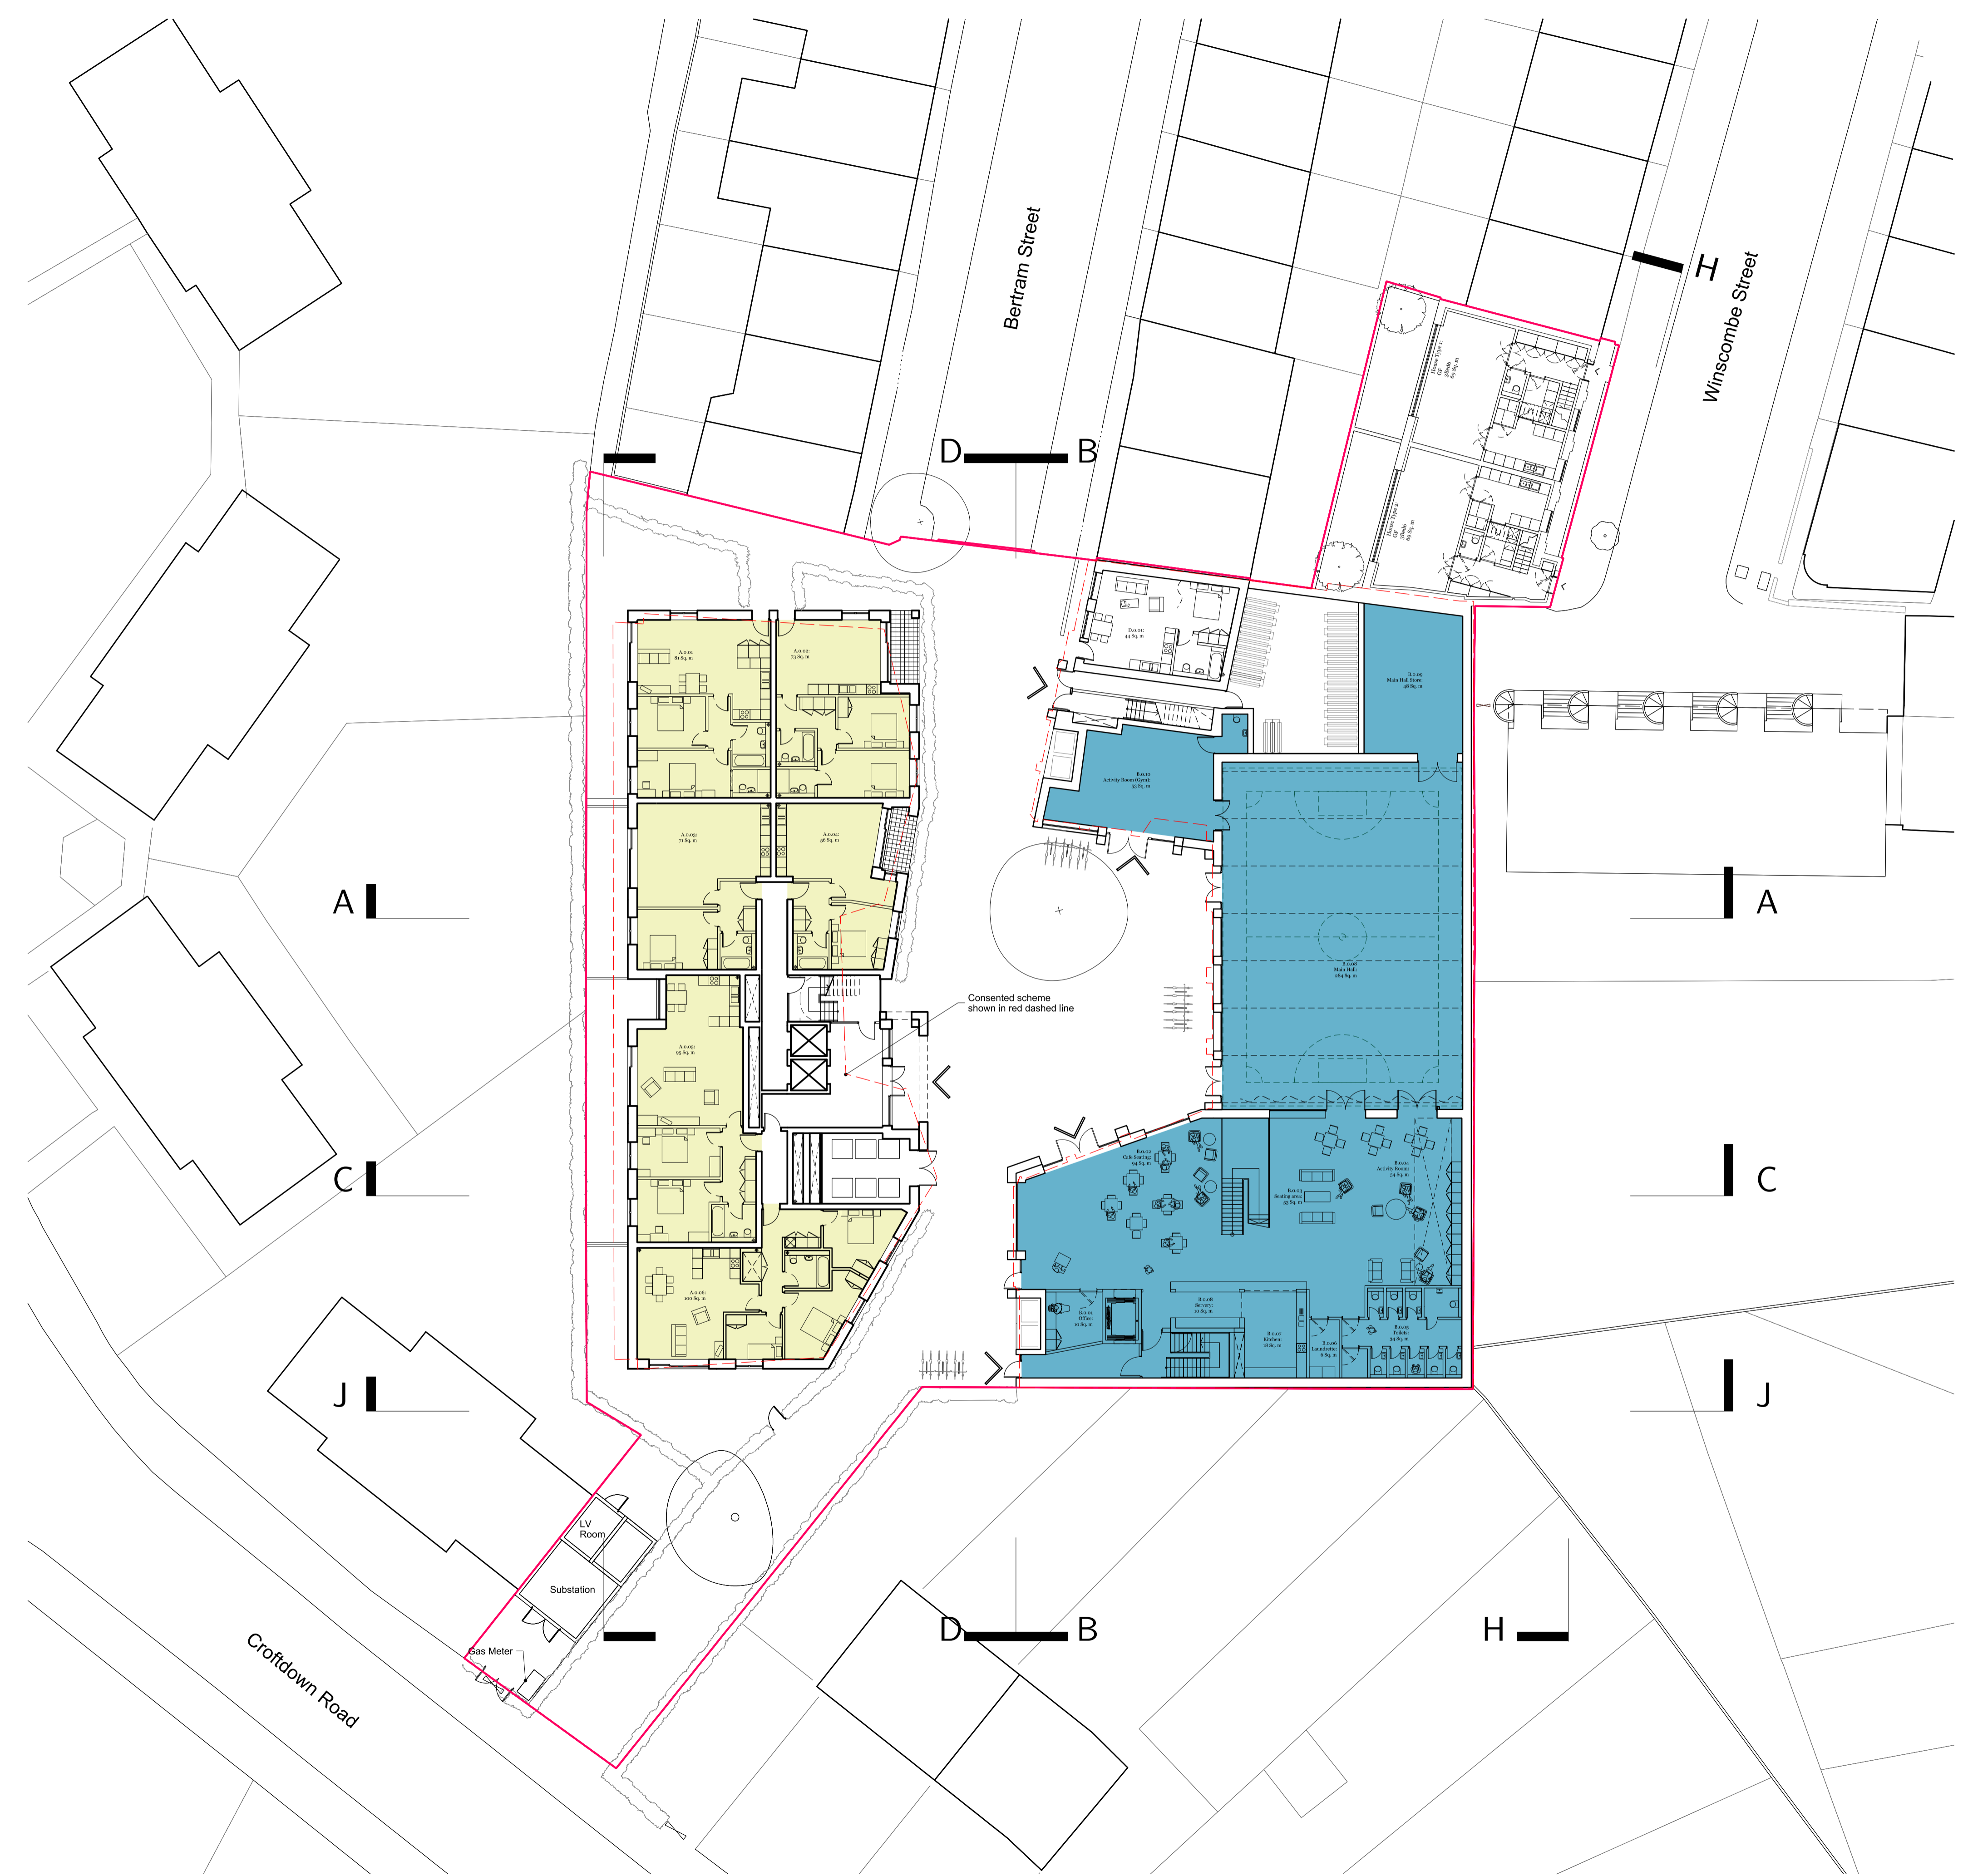

Revised Planning		02.11.18	AB	P
Revision description		Date	Auth	Rev
Title		29-31 Cowper Street T +44 (0) 20 7633 1900 London E14 4AT F +44 (0) 20 7690 1940 W www.rcka.co.uk		
Site Plan		As Proposed		
Project	Camden HNCC/FYA	Client	Camden Council	
Date	26.01.2016	Drawn by	AB	Scale 1:200@A1
Job No	1415 PL-GA-ST-800	Checked	DK	Revision P

©2018 RCKA. This drawing is not to be scaled - use written dimensions only. Any discrepancies to be reported to the architect. All dimensions to be checked on site.