



PREVIOUSLY EXISTING

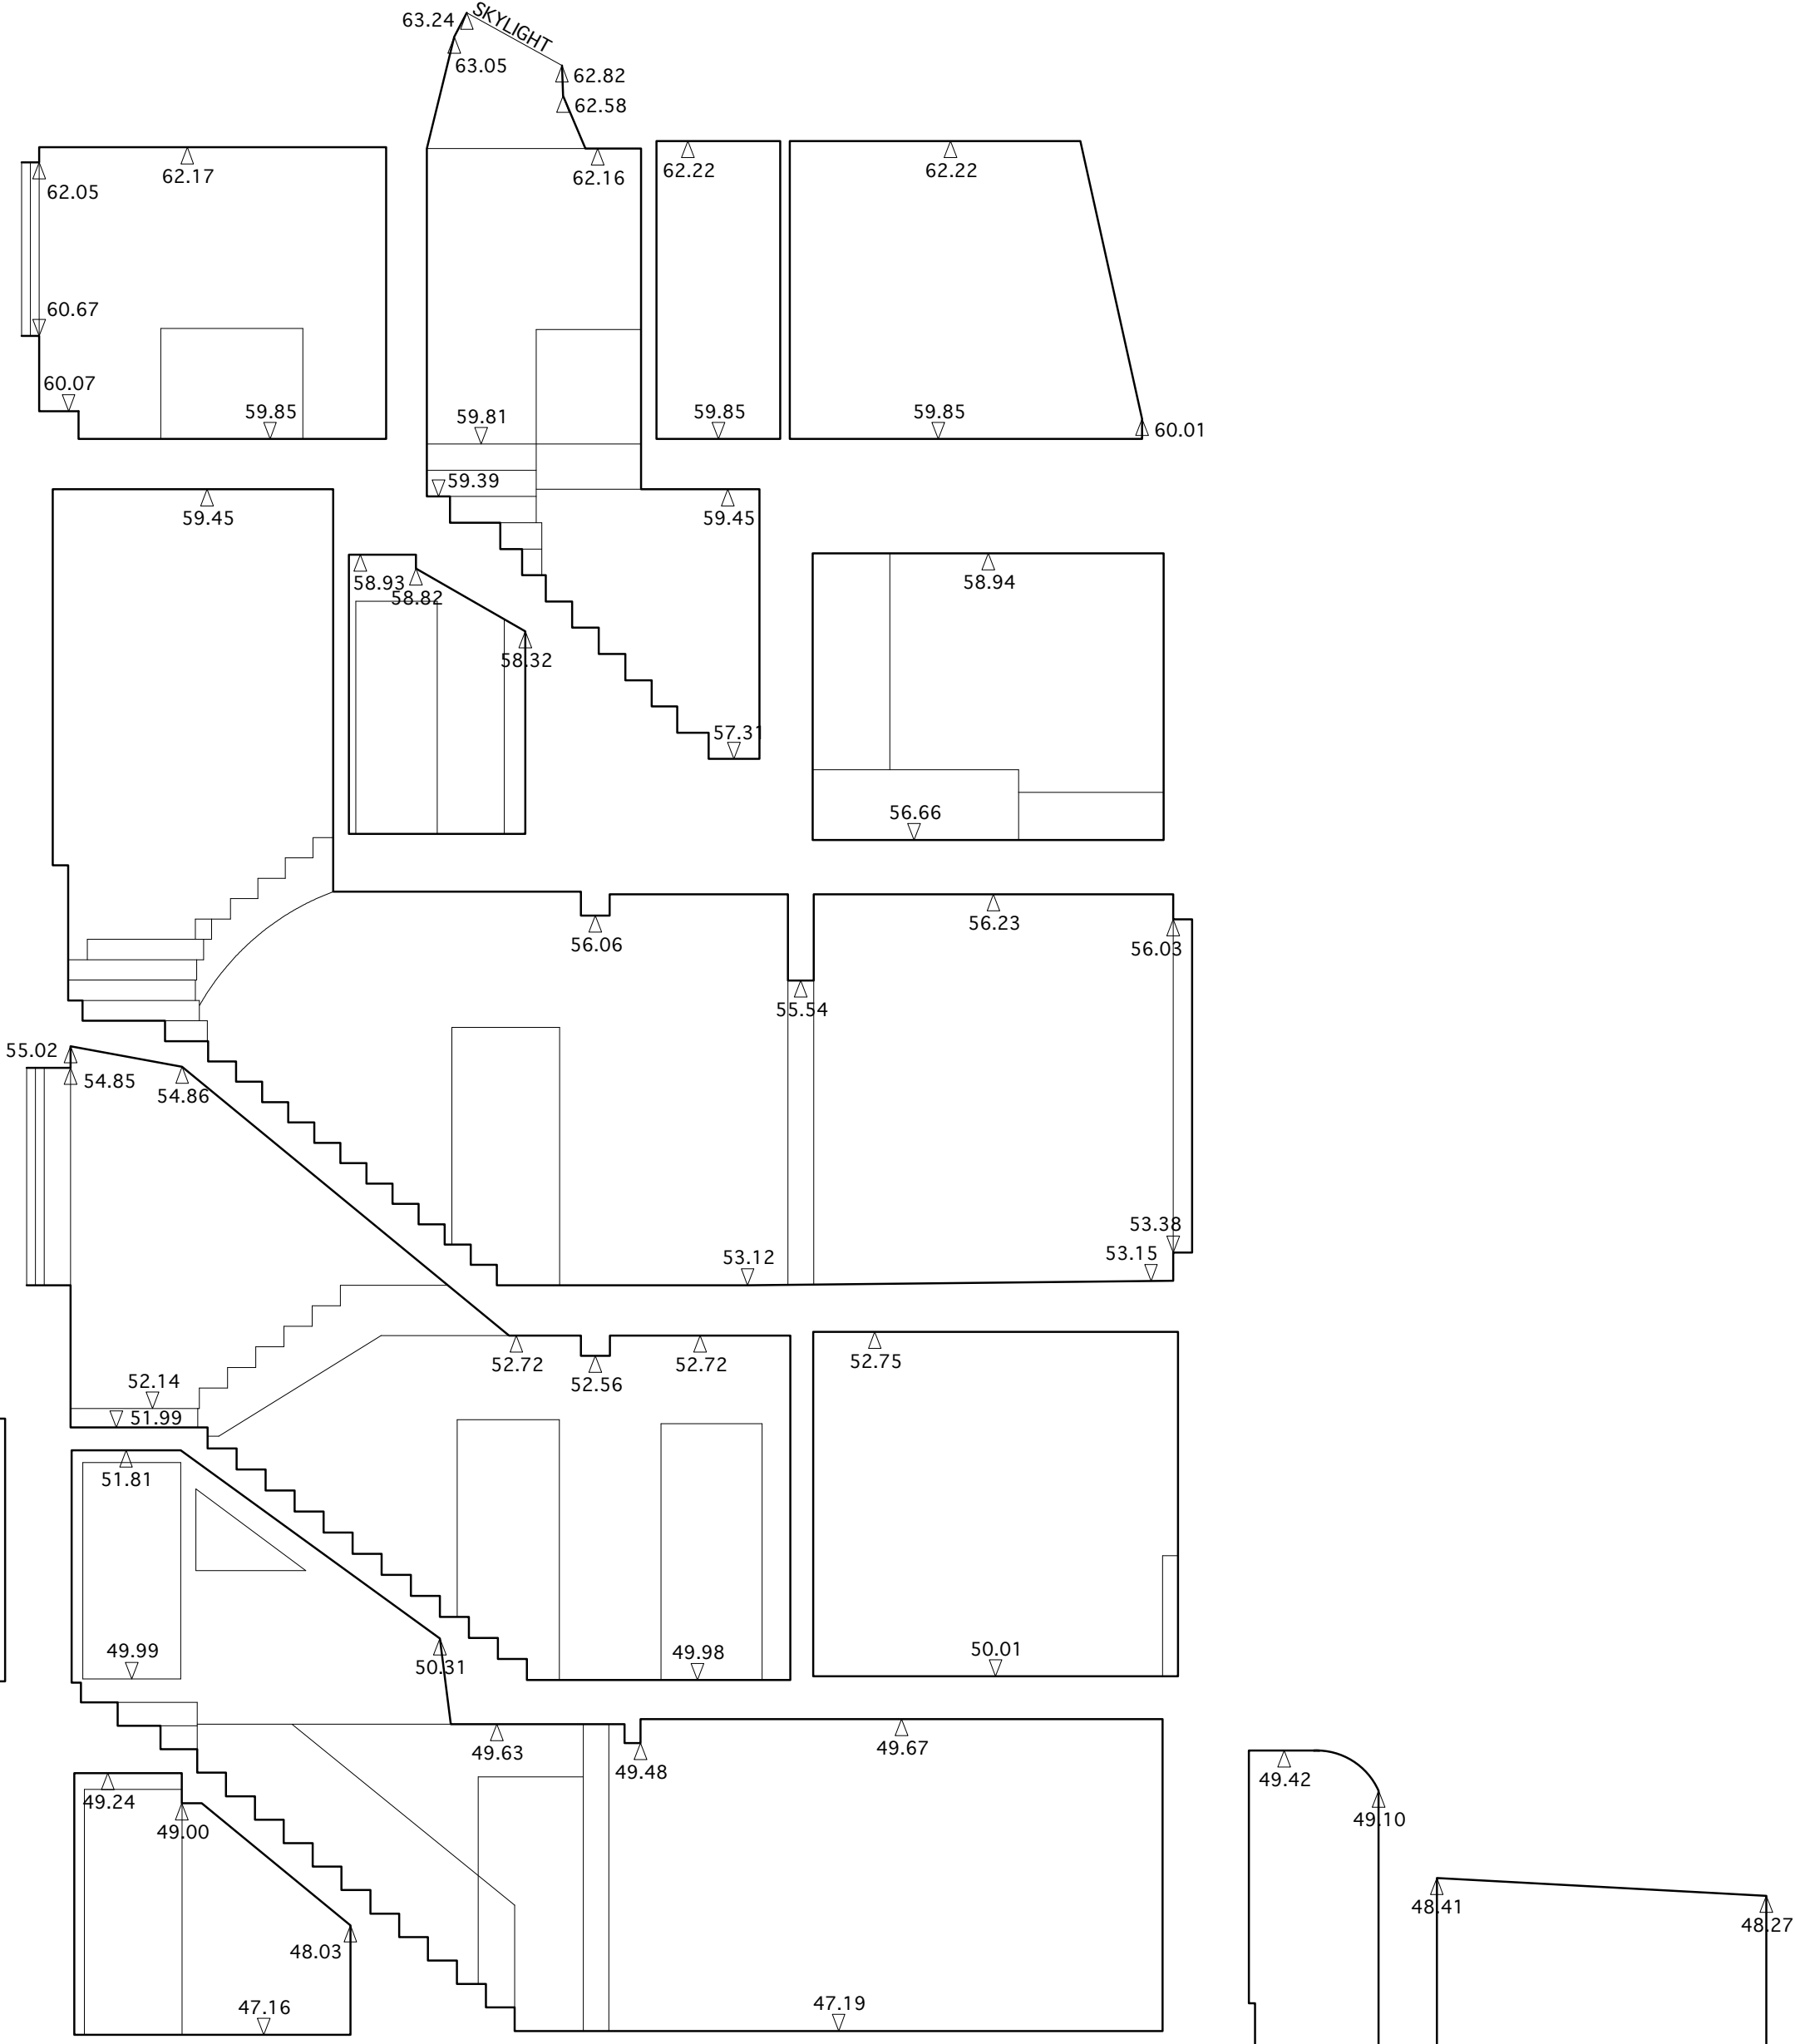

SECTION A - A

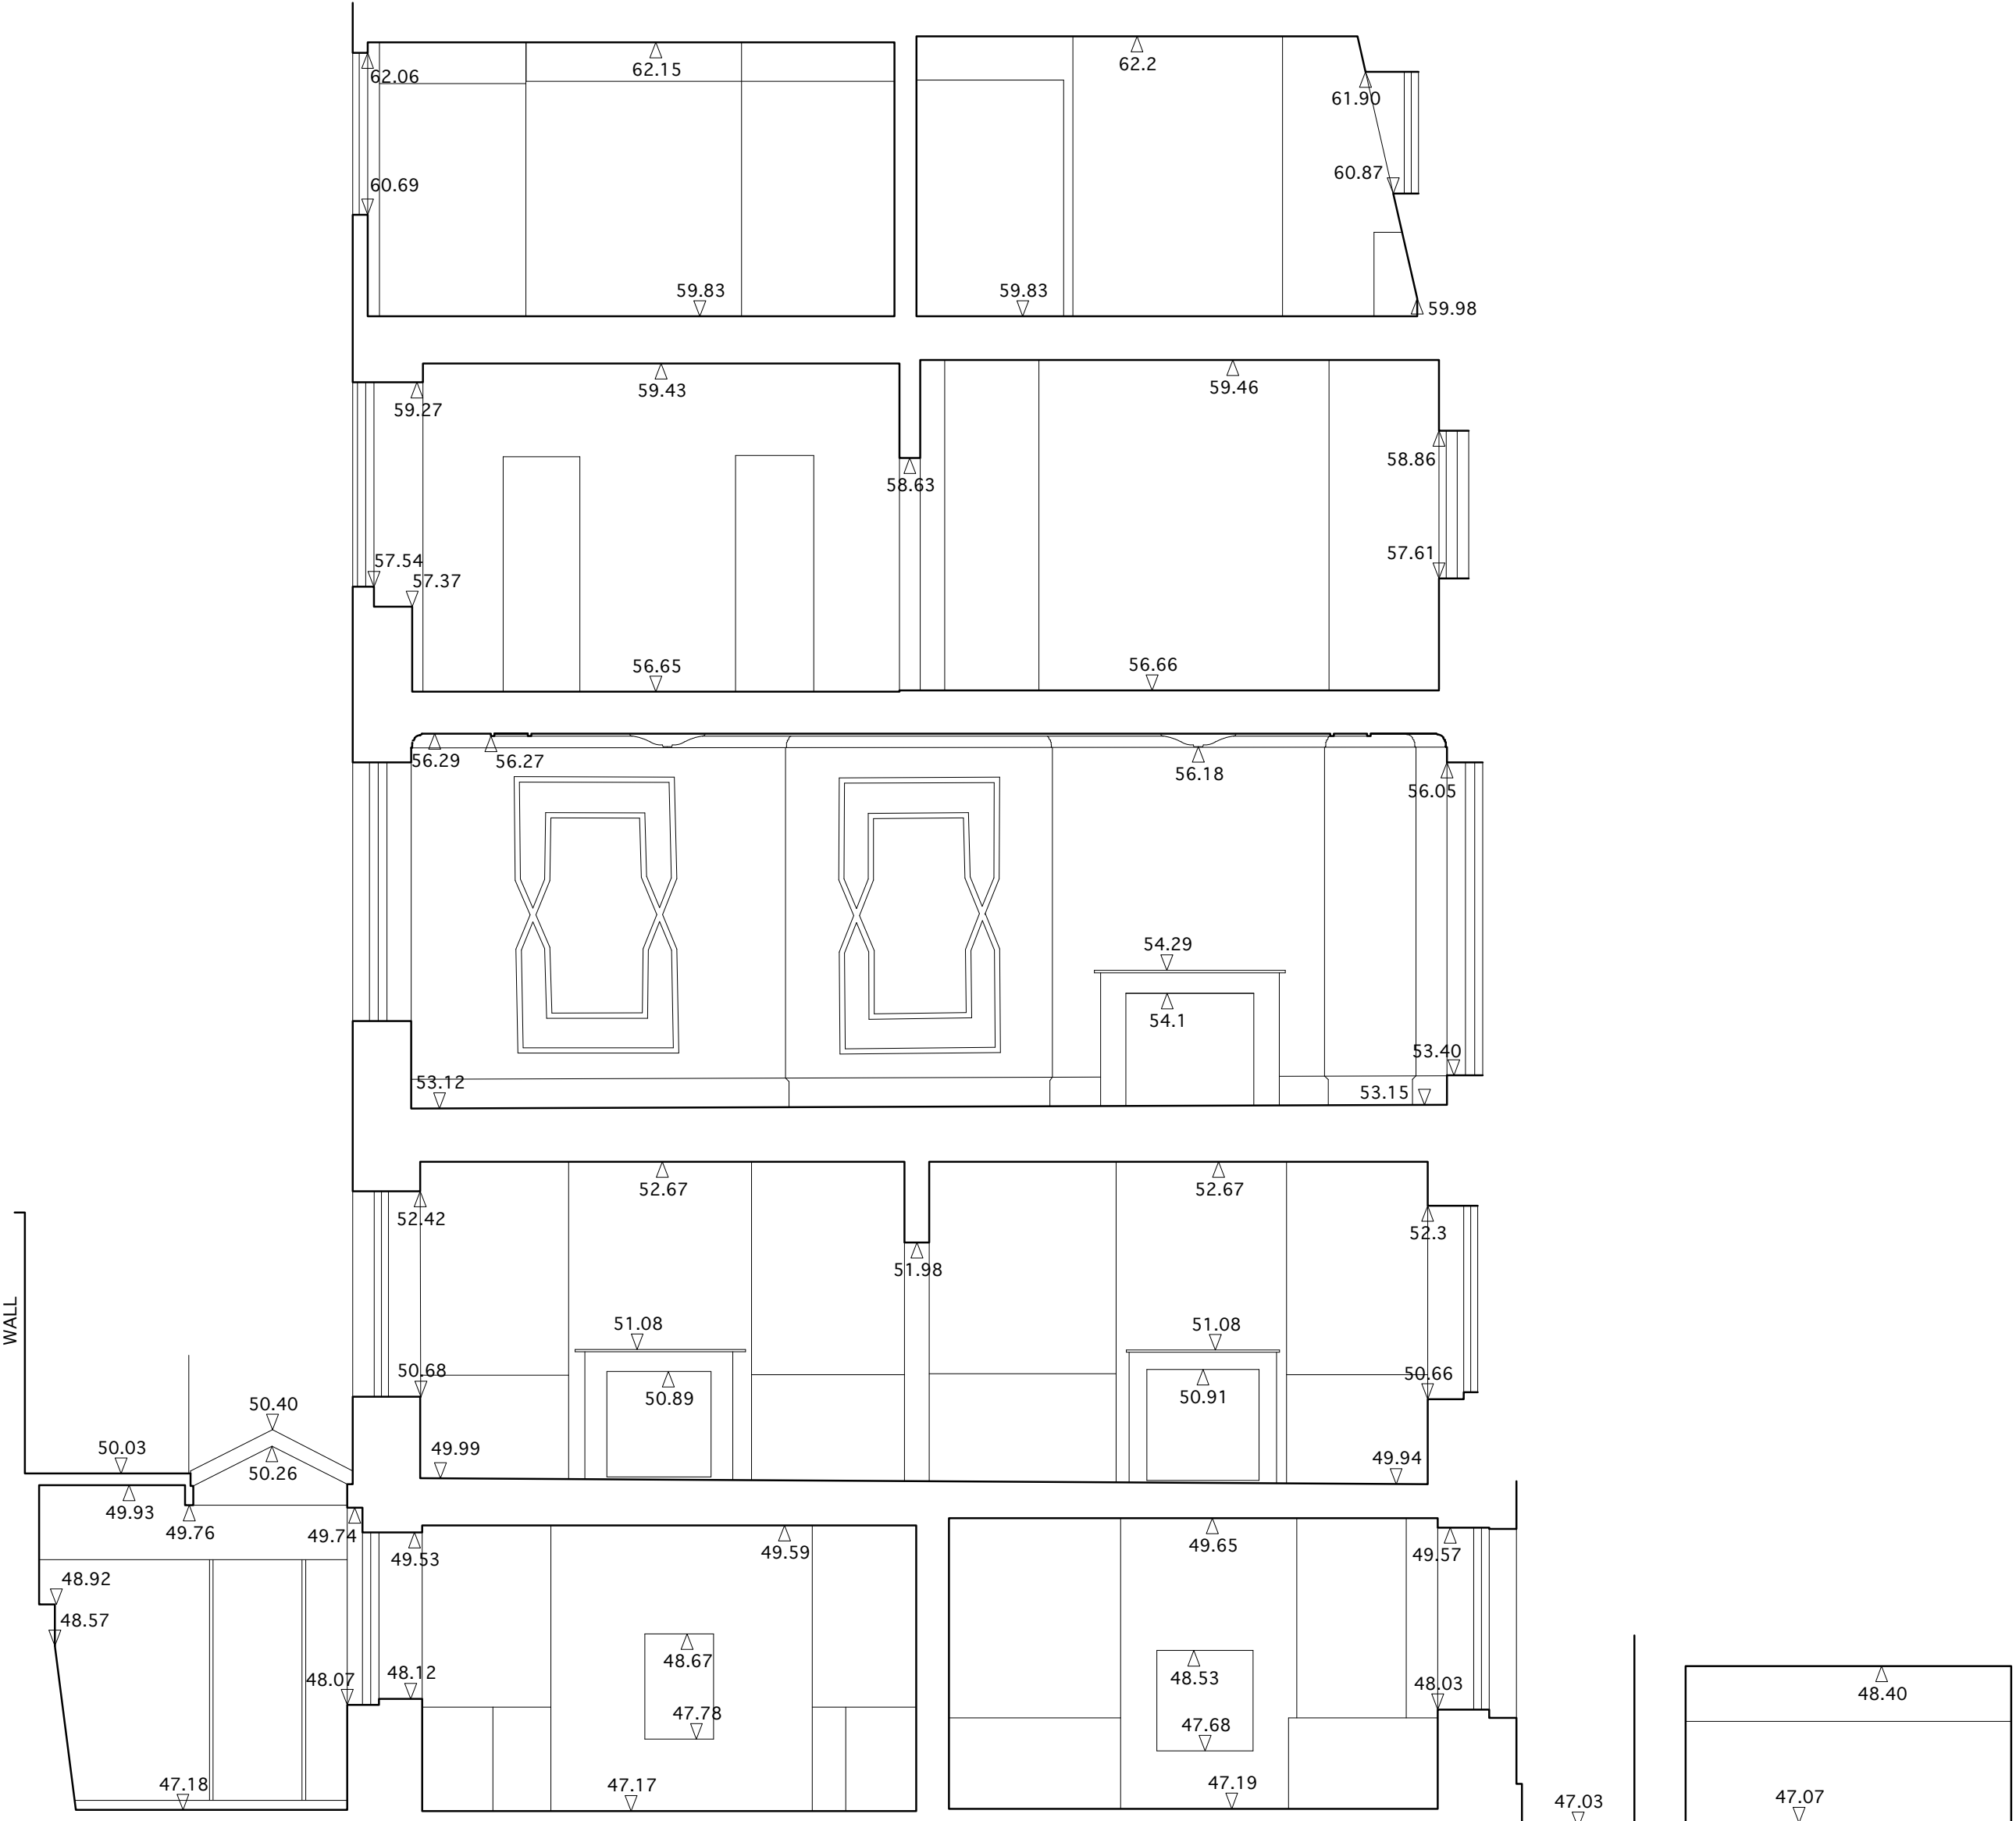


SECTION B - B


NOTES
The contractor is to check all dimensions on site

no. revision			
dwg type		WORKING	
dwg status		PRELIMINARY	
Sacks Maguire Architects Studio 4 2 Downshire hill London NW3 1NR Telephone 020 7431 0665 Fax 020 7431 4398			
Project 2 CHESTER PLACE, LONDON			
Title EXISTING SECTIONS AA & BB			
Client JANIE SCHAFFER			
scale 1:50	drawn djb	date JULY 07	
job number	drawing number	revision	
449	002	-	


PREVIOUSLY EXISTING

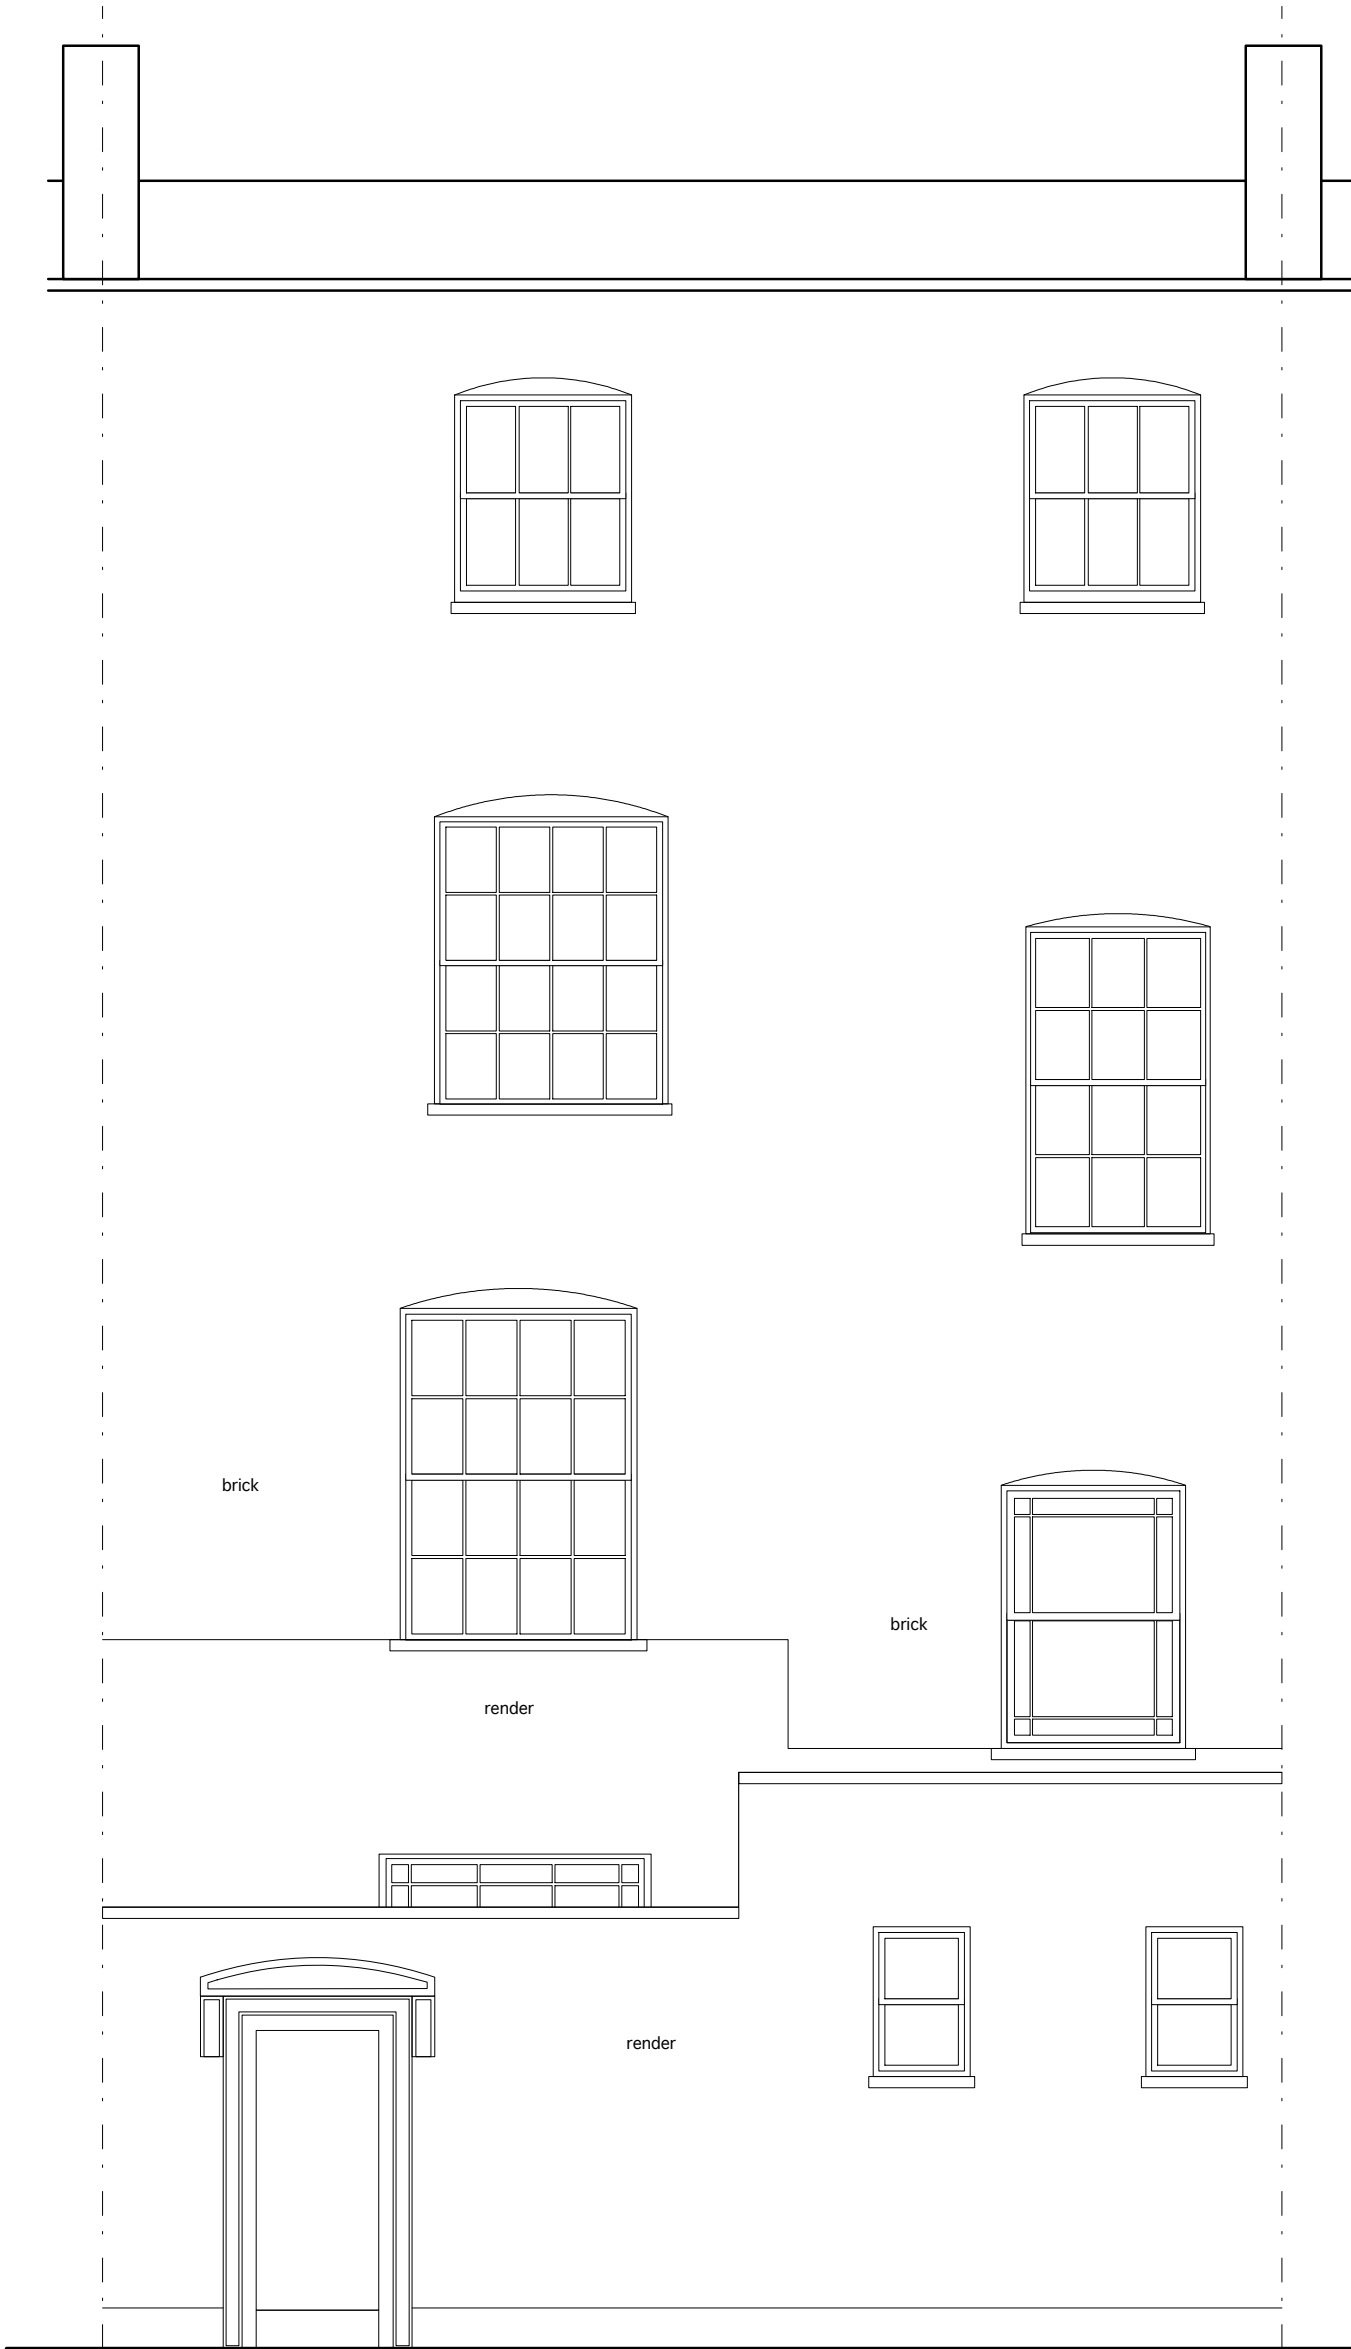


ALBANY STREET ELEVATION

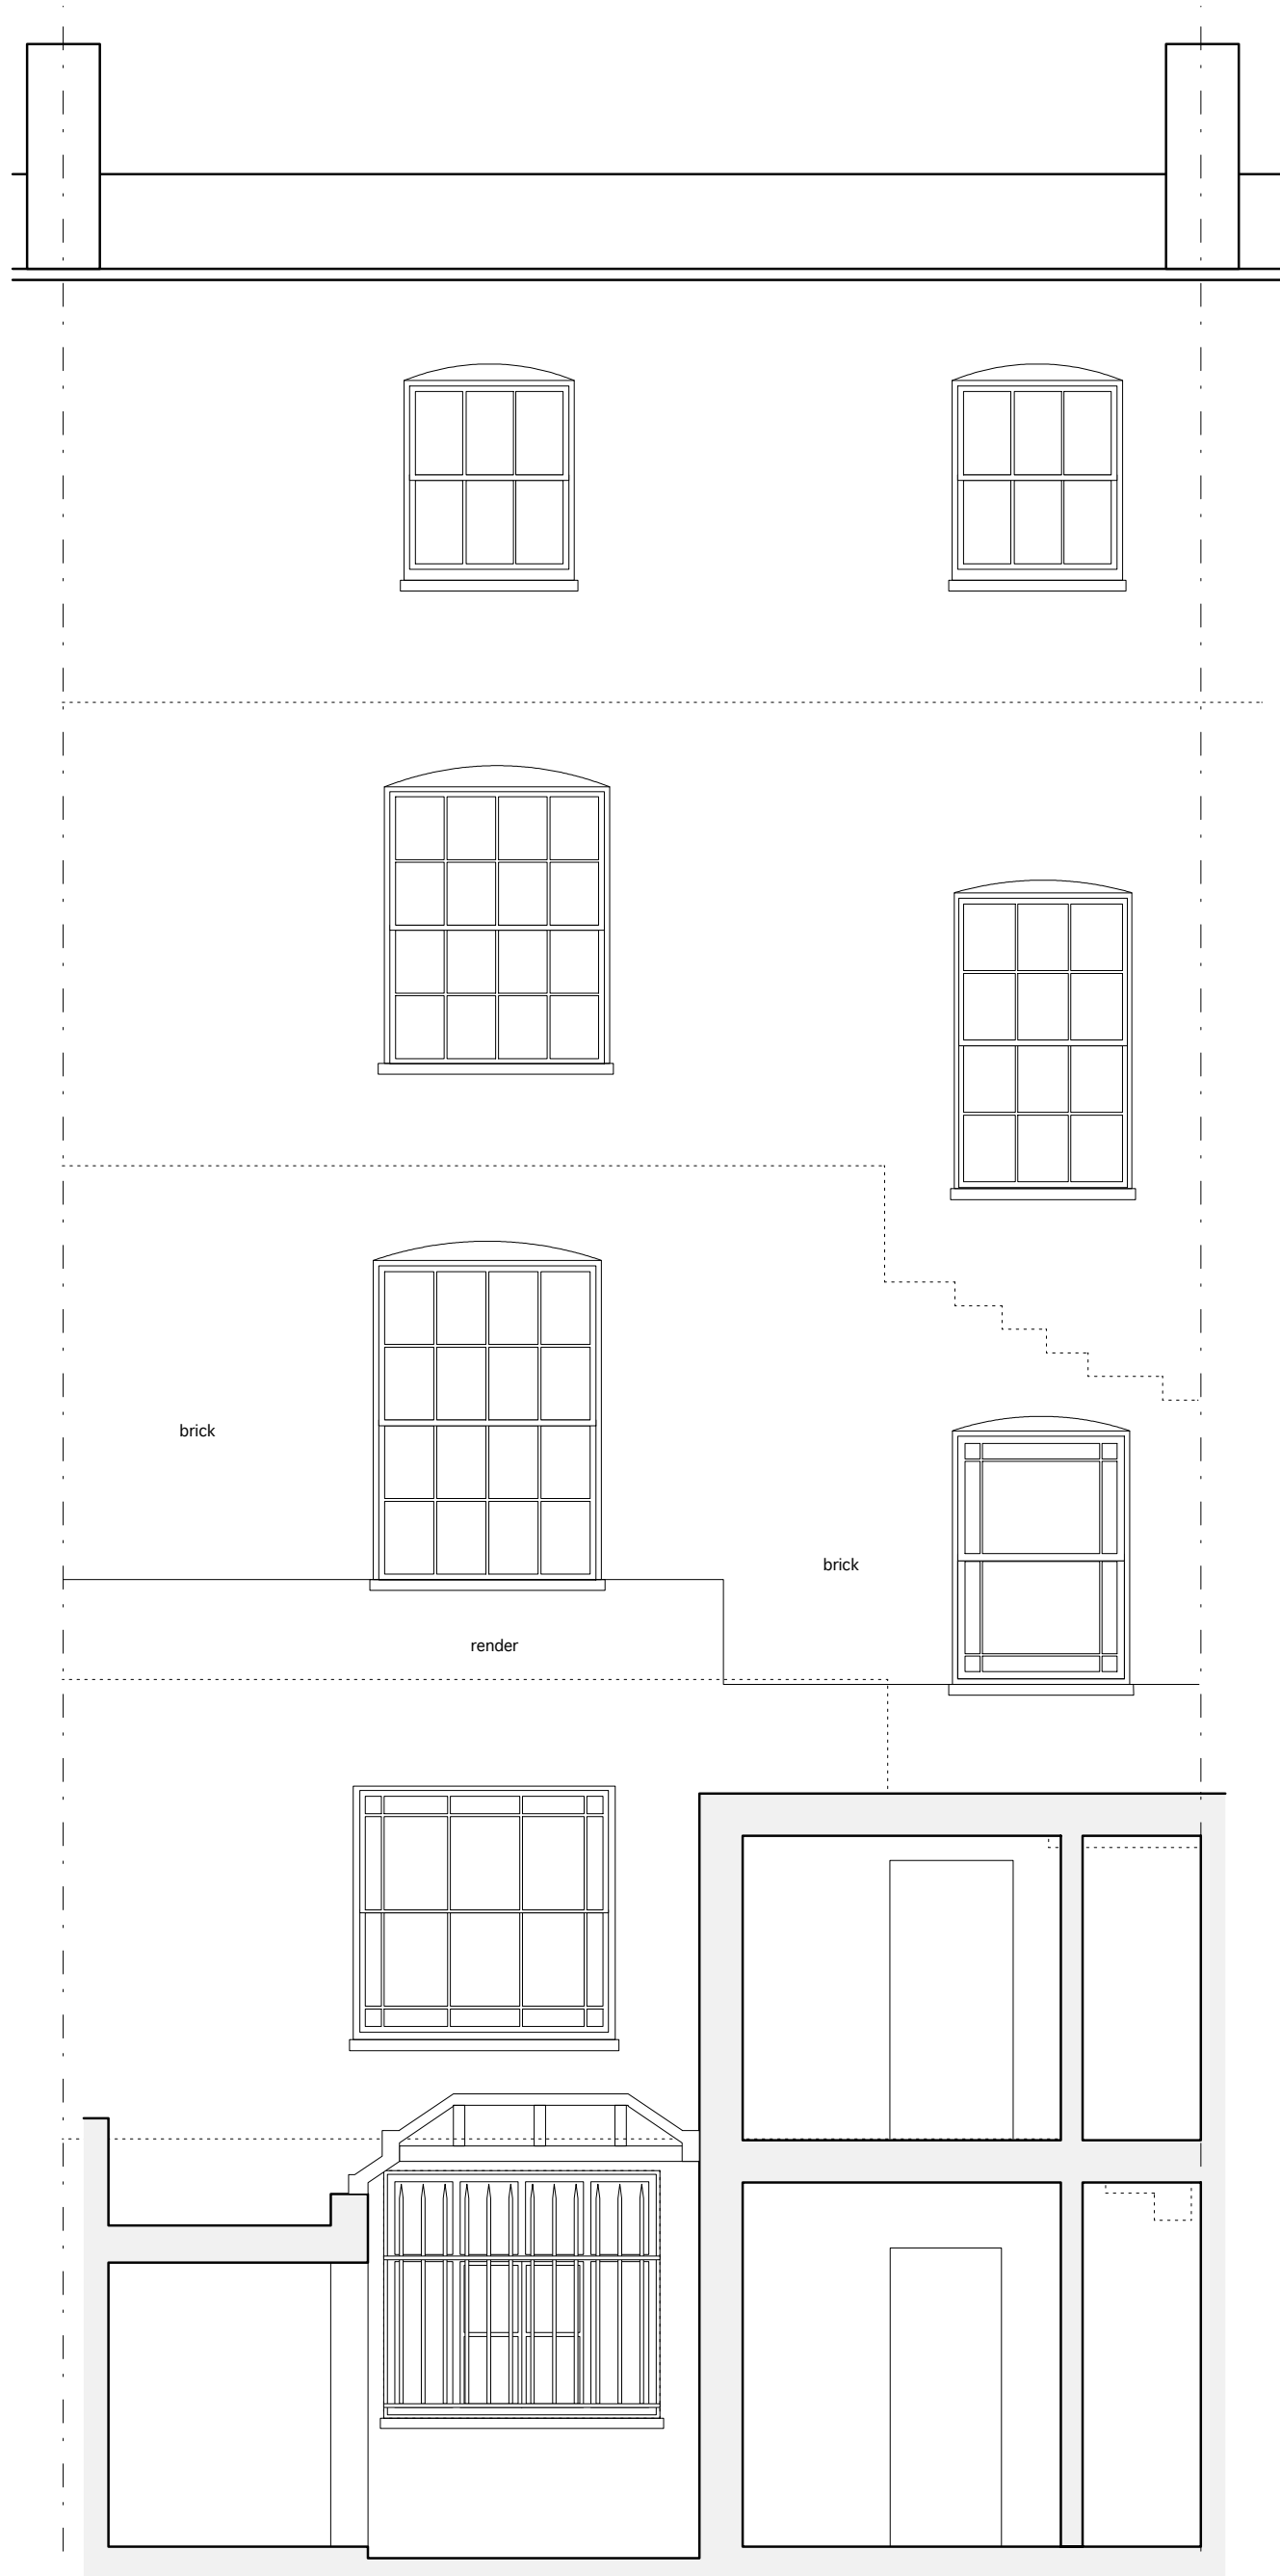

SECTIONAL REAR ELEVATION

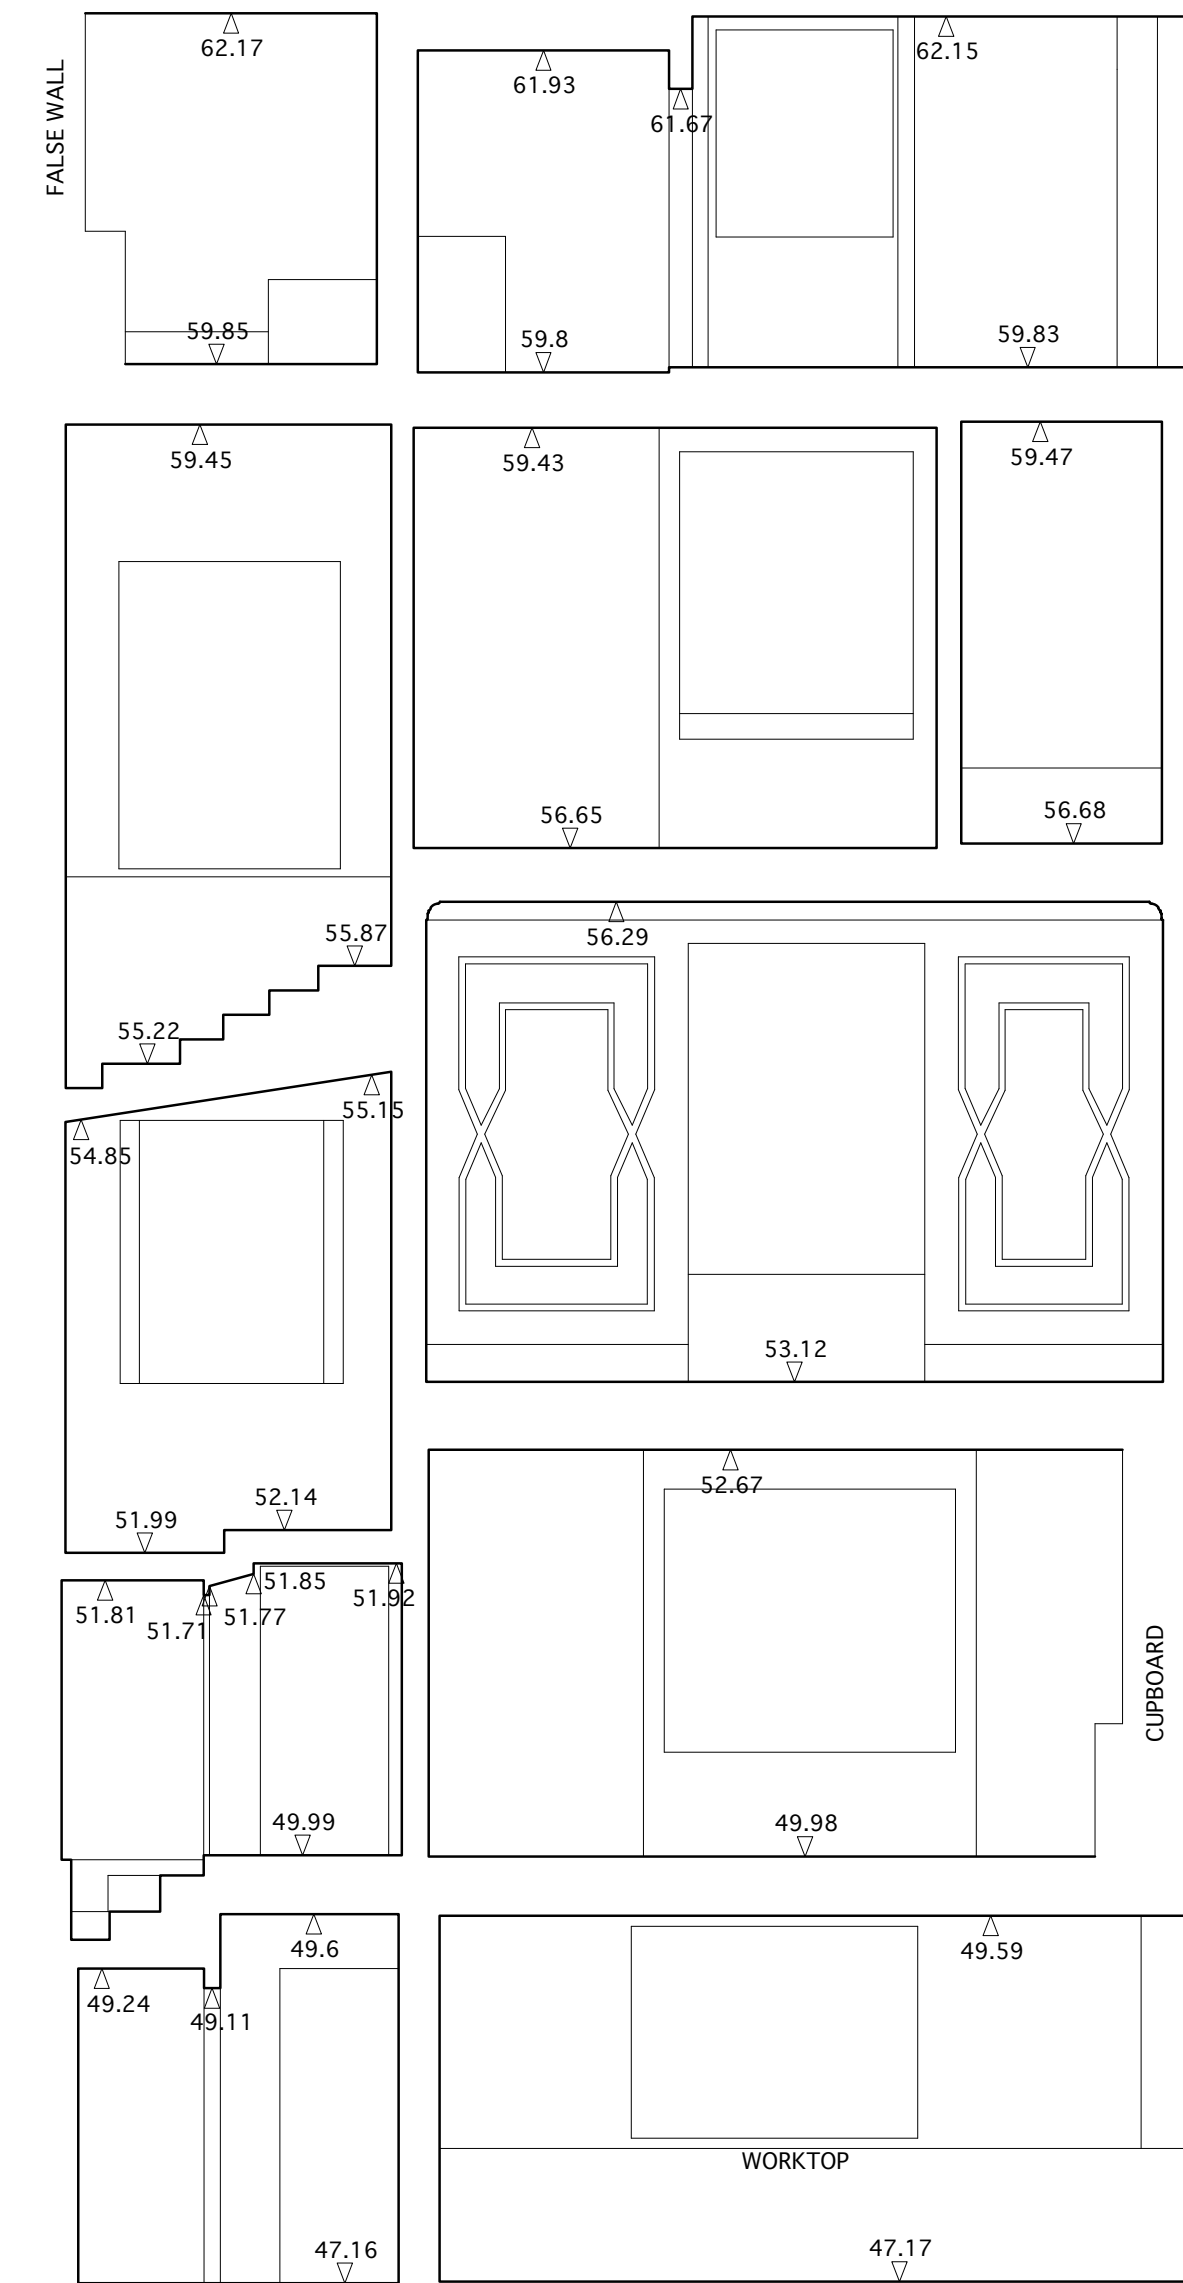

SECTION C - C

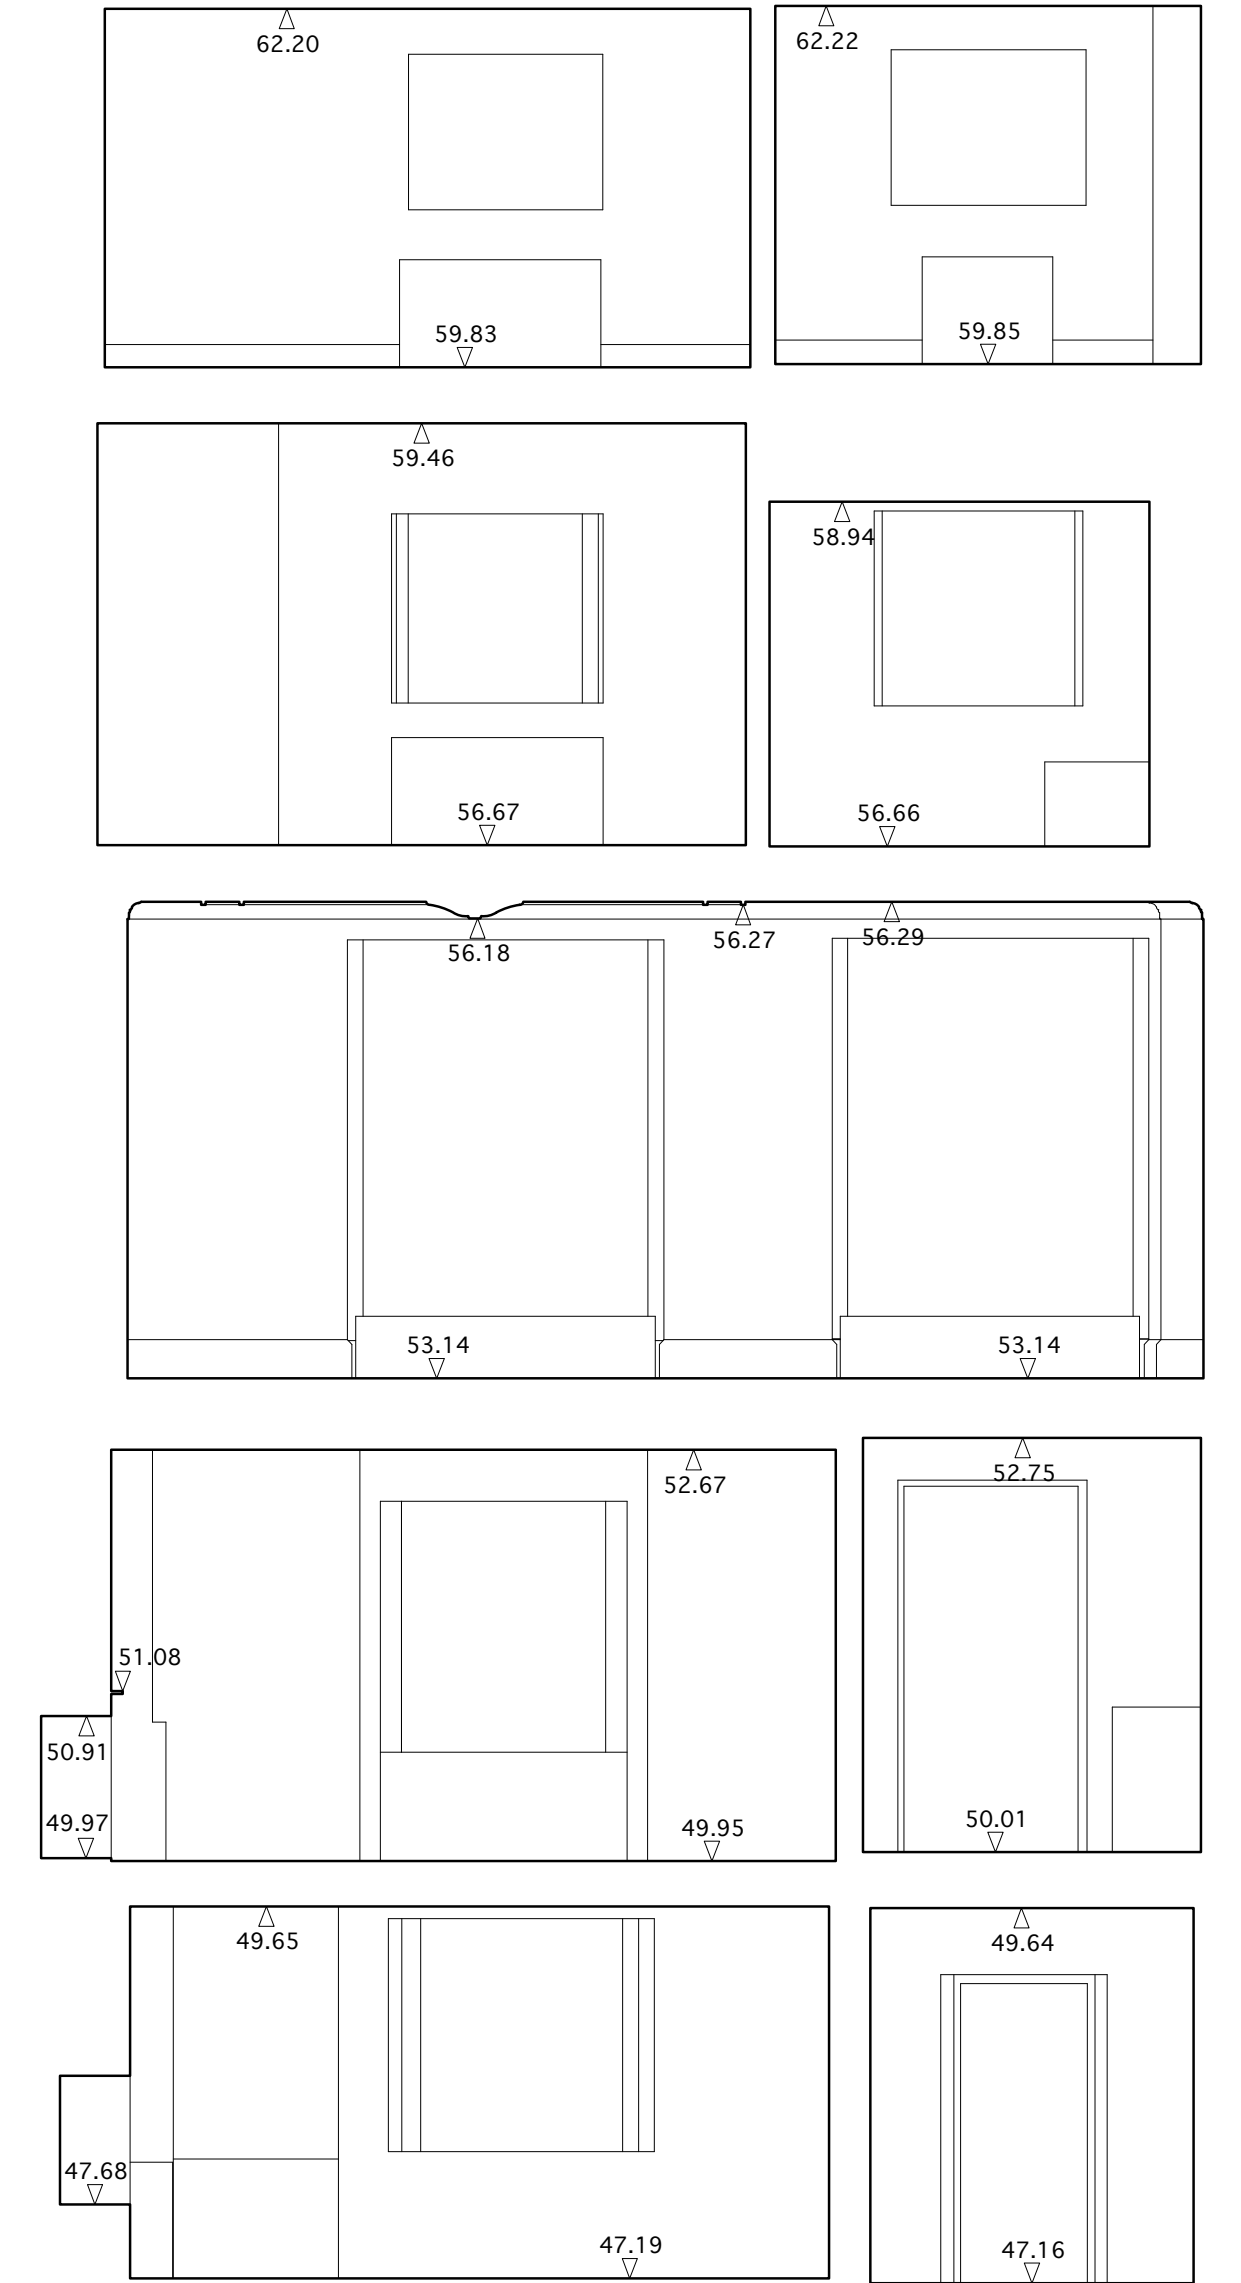

SECTION D - D

NOTES
The contractor is to check all dimensions on site

no. revision			
dwg type		WORKING	
dwg status		PRELIMINARY	
Sacks Maguire Architects Studio 4 2 Downshire hill London NW3 1NR Telephone 020 7431 0665 Fax 020 7431 4398			
Project 2 CHESTER PLACE, LONDON			
Title EXISTING SECTIONS CC & DD REAR ELEVATION			
Client JANIE SCHAFFER			
scale 1:50	drawn djb	date JULY 07	
job number	drawing number	revision	
449	003	-	