



1 Elevation 1A  
1:50




2 Elevation 2  
1:50



3 Elevation 1B  
1:50


South Elevation

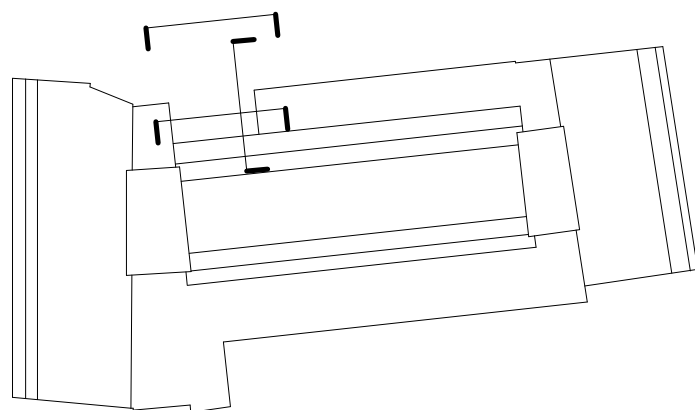

WINDOW LEGEND

- Translucent glass
- Glazed spandrel panel
- Clear glass

Refer to dr. 014750 to identify where the elevations are located

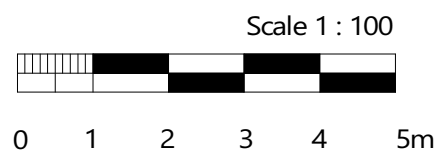

Scale 1:100

Rev	Description	Date	Dr	Ap
P01	Planning Application E	2023-06-07	MF	NG

Revisions

Author

astudio

4th Floor, 30 Millbank, London SW1P 4DU  
T: +44(0)207 401 4100 E: info@astudio.co.uk  
www.astudio.co.uk

Client

UNCOMMON

Project Uncommon Holborn 85 High Holborn						
Drawing name SET E - Proposed GF Office amenity elevations						
Drawing number UCH-AST-XX-00-DR-A-014850						
Project	Orig	Zone	Location	Type	Role	Sequence Number
Scale As indicated A1						
Project number 21003		Drawing Status Stage 4		Suitability S4		Rev P01