



**Gr OVERLAY - GROUND FLOOR PLAN consented scheme**  
 SCALE 1:50 @ A1

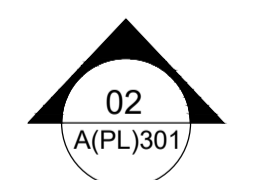

**LEGEND:**

- AMENDED POOL POSITION
- AMENDED LIGHTWELLS / SKYLIGHT POSITION
- EXISTING WALLS TO BE RETAINED
- AMENDED PLANNING OUTLINE

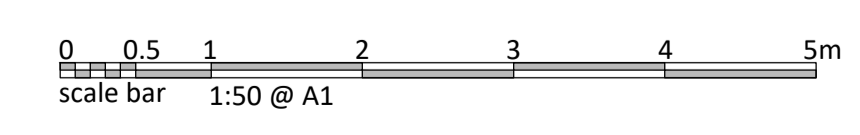

<p><b>Disclaimer:</b></p> <ol style="list-style-type: none"> <li>This drawing is the exclusive property of AUA Ltd. The reproduction in whole or in part is prohibited without prior written consent of AUA Ltd.</li> <li>The contractor is to check and verify all levels, datum and dimensions and report any discrepancies to AUA Ltd prior to construction.</li> <li>Drawings are not to be scaled.</li> <li>AUA Ltd is not responsible for any dimensions of the site plan unless they are taken directly from a registered survey carried out by a licensed land surveyor.</li> <li>This drawing is to be read in conjunction with structural, mechanical, electrical and other consultant's documentation that is applicable to the project.</li> </ol>	<table border="1"> <thead> <tr> <th>Rev</th> <th>Notes</th> <th>yr.mm.dd</th> <th>By</th> <th>Auth</th> <th>Key / Location</th> </tr> </thead> <tbody> <tr> <td> </td> <td> </td> <td> </td> <td> </td> <td> </td> <td> </td> </tr> </tbody> </table>	Rev	Notes	yr.mm.dd	By	Auth	Key / Location							<p><b>Notes:</b></p>	<p><b>PLANNING</b></p> <p>Client: CULENA LONDON LTD</p> <p>Consultants:</p>	<p>AU Architects Ltd,        Fulham Green, Chester House,        81-83 Fulham High Street,        London, SW6 3JA</p> <p>T: +44 (0) 203 542 1326        E: info@au-architects.com        W: www.au-architects.com</p>	<p>Project: 46 Avenue Road London, NW8 6HS</p> <p>Drawing Title: OVERLAY</p> <p>Consented ground plan &amp; proposed amendments</p>
	Rev	Notes	yr.mm.dd	By	Auth	Key / Location											
<p>01 A(PL)300</p> <p>01 A(PL)250</p> <p>04 A(PL)303</p> <p>03 A(PL)302</p>	<p>02 A(PL)301</p>	<p>Drawn By: LL</p> <p>Project No: 221015</p> <p>Drawing No: A_PL_150_OVERLAY</p>	<p>Issued By: AU</p> <p>Scale @ A1: 1:50</p> <p>Date of First Issue: 24.04.2023</p> <p>Revision: 00</p>														