

01  
A(PL)300

01  
A(PL)250

04  
A(PL)303


03  
A(PL)302

02  
A(PL)301

**1st OVERLAY - 1ST FLOOR PLAN consented scheme**  
SCALE 1:50 @ A1

**LEGEND:**

- AMENDED POOL POSITION
- AMENDED LIGHTWELLS / SKYLIGHT POSITION
- EXISTING WALLS TO BE RETAINED
- AMENDED PLANNING OUTLINE

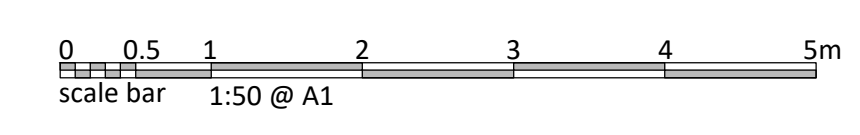

<p><b>Disclaimer:</b></p> <p>1. This drawing is the exclusive property of AUA Ltd. The reproduction in whole or in part is prohibited without prior written consent of AUA Ltd.</p> <p>2. The contractor is to check and verify all levels, datum and dimensions and report any discrepancies to AUA Ltd prior to construction.</p> <p>3. Drawings are not to be scaled.</p> <p>4. AUA Ltd is not responsible for any dimensions of the site plan unless they are taken directly from a registered survey carried out by a licensed land surveyor.</p> <p>5. This drawing is to be read in conjunction with structural, mechanical, electrical and other consultant's documentation that is applicable to the project.</p>	<p>Rev</p> <table border="1"> <tr> <th>Notes</th> <th>yy-mm-dd</th> <th>By</th> <th>Auth</th> </tr> <tr> <td> </td> <td> </td> <td> </td> <td> </td> </tr> </table>	Notes	yy-mm-dd	By	Auth					<p>Key / Location:</p>	<p>Notes:</p>	<p>Status: <b>PLANNING</b></p> <p>Client: <b>CULENA LONDON LTD</b></p> <p>Consultants:</p>	<p><b>AUA</b></p> <p>AU Architects Ltd, Fulham Green, Chester House, 81-83 Fulham High Street, London, SW6 3JA</p> <p>T: +44 (0) 203 5421326 E: info@au-architects.com W: www.au-architects.com</p>	<p>Project: <b>46 Avenue Road London, NW8 6HS</b></p> <p>Drawing Title: <b>OVERLAY</b></p> <p><b>Consented first plan &amp; proposed amendment</b></p> <p>Drawn By: <b>LL</b> Issued By: <b>AU</b> Date of First Issue: <b>27.04.2023</b></p> <p>Project No: <b>221015</b> Scale @ A1: <b>1:50</b></p> <p>Drawing No: <b>A_PL_151_OVERLAY</b> Revision: <b>00</b></p>
	Notes	yy-mm-dd	By	Auth										