



G PROPOSED - GROUND FLOOR PLAN
SCALE 1:50 @ A1




01 PROPOSED - ELEVATION FRONT
SCALE 1:50 @ A1

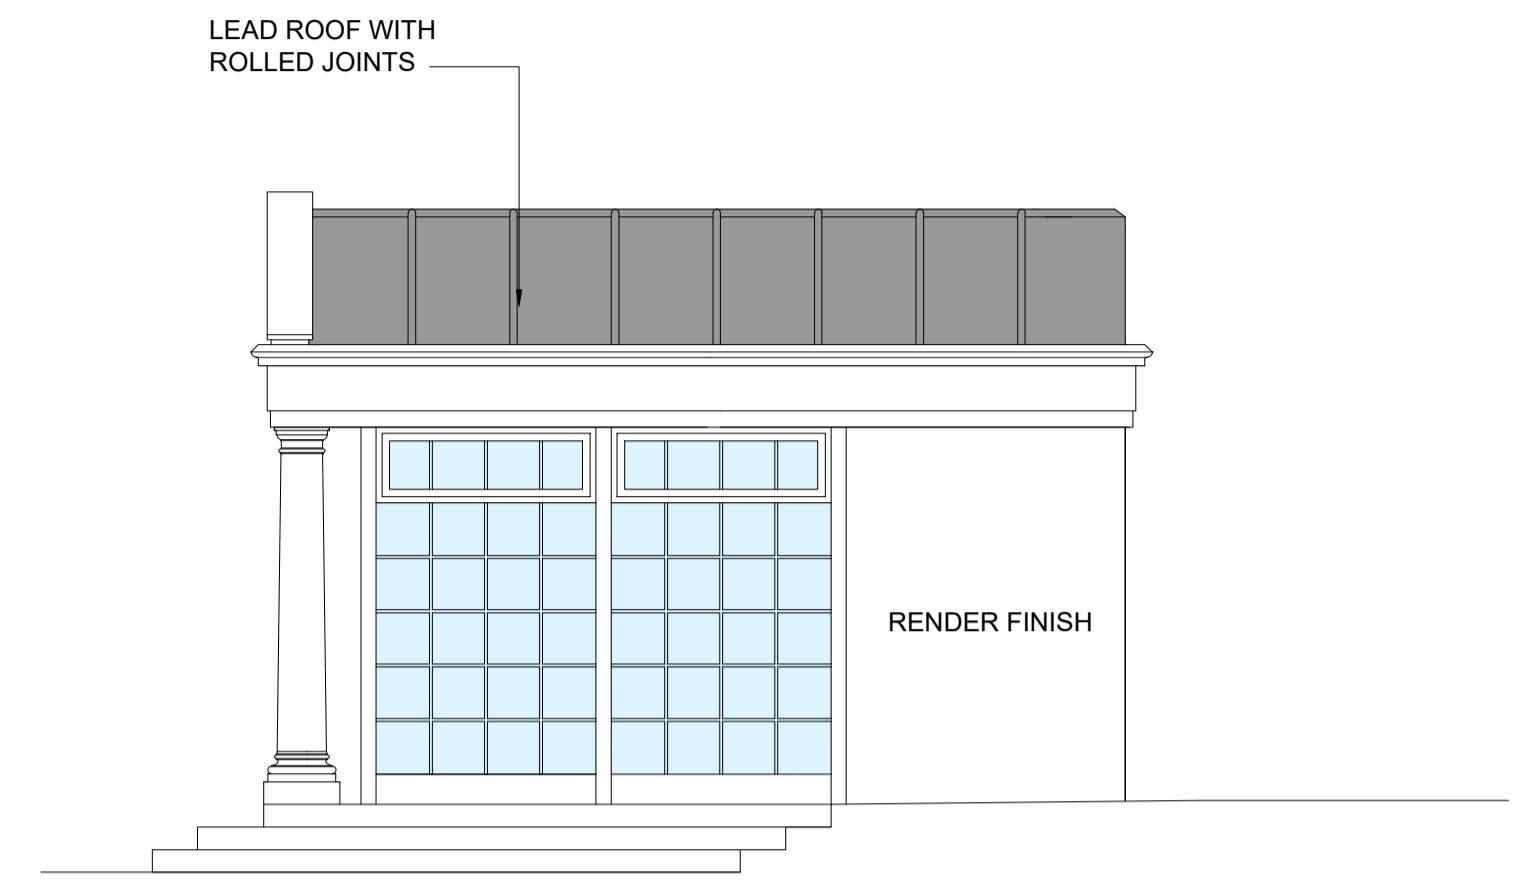


02 PROPOSED - ELEVATION SIDE
SCALE 1:50 @ A1

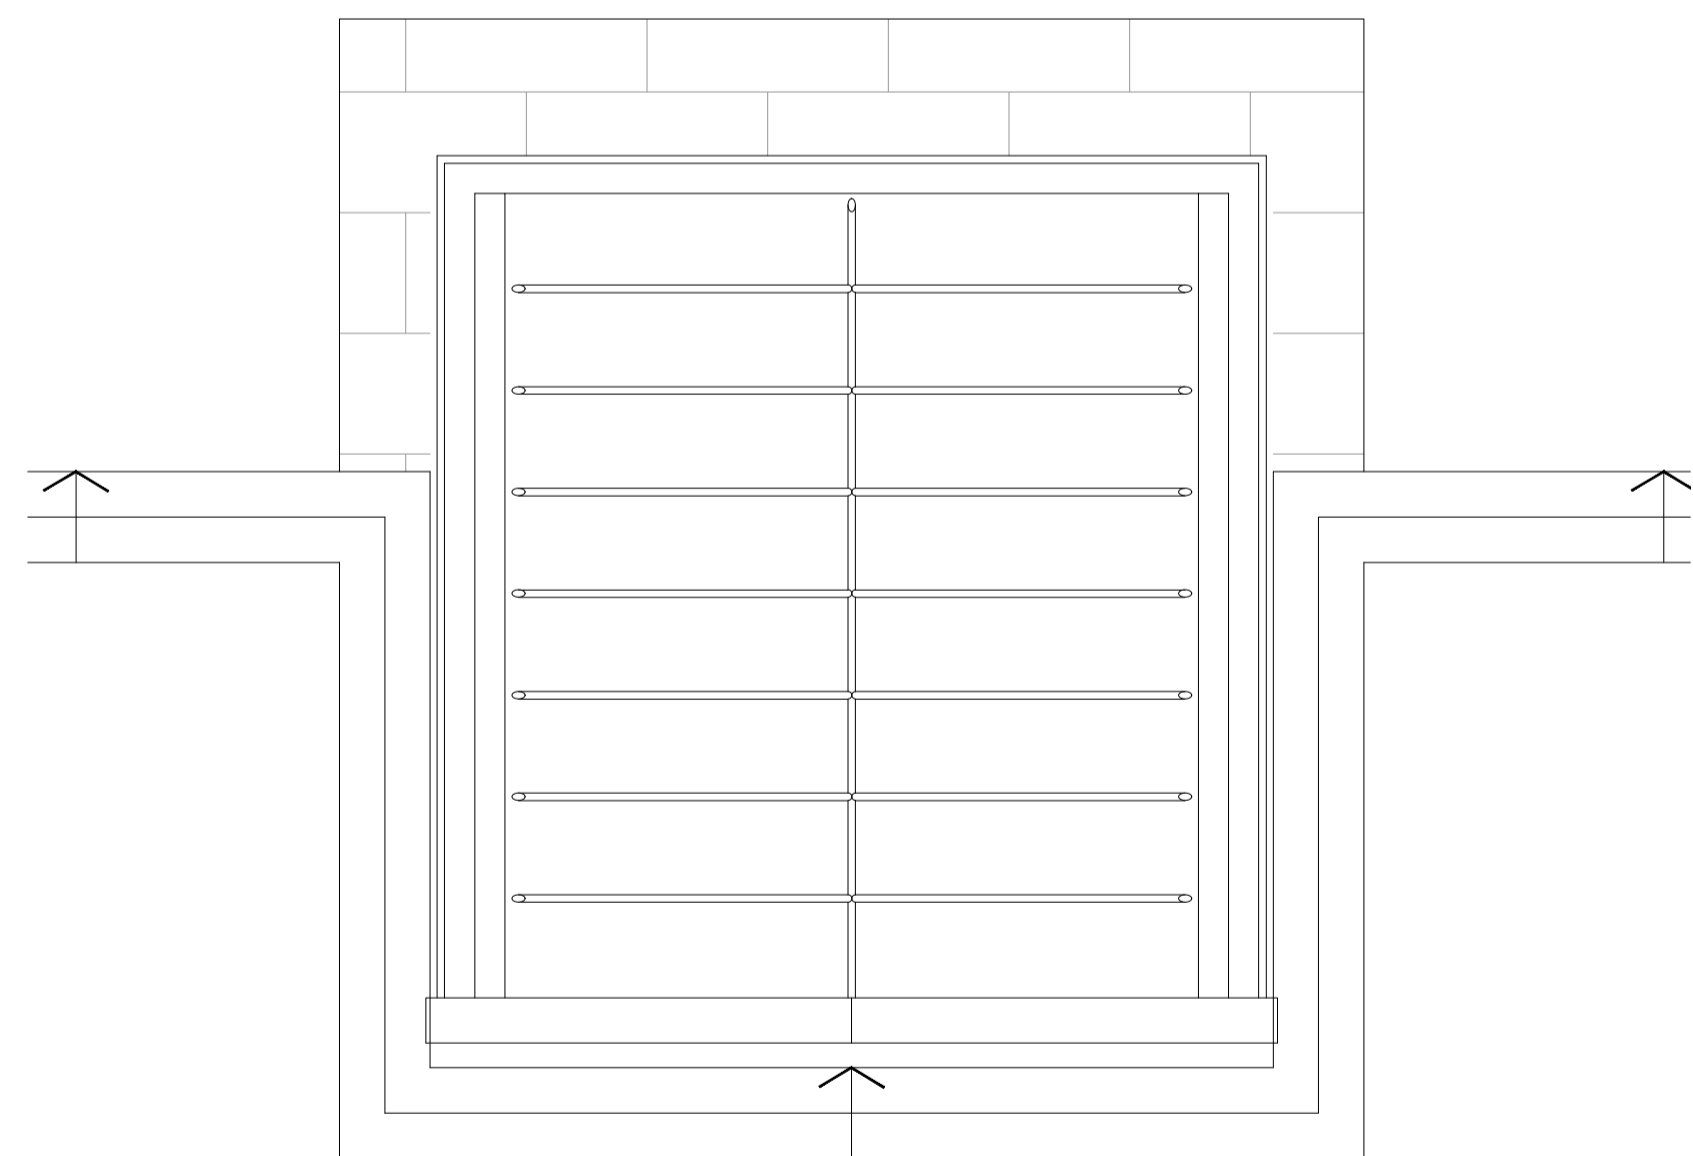

1st PROPOSED - FIRST FLOOR PLAN
SCALE 1:50 @ A1

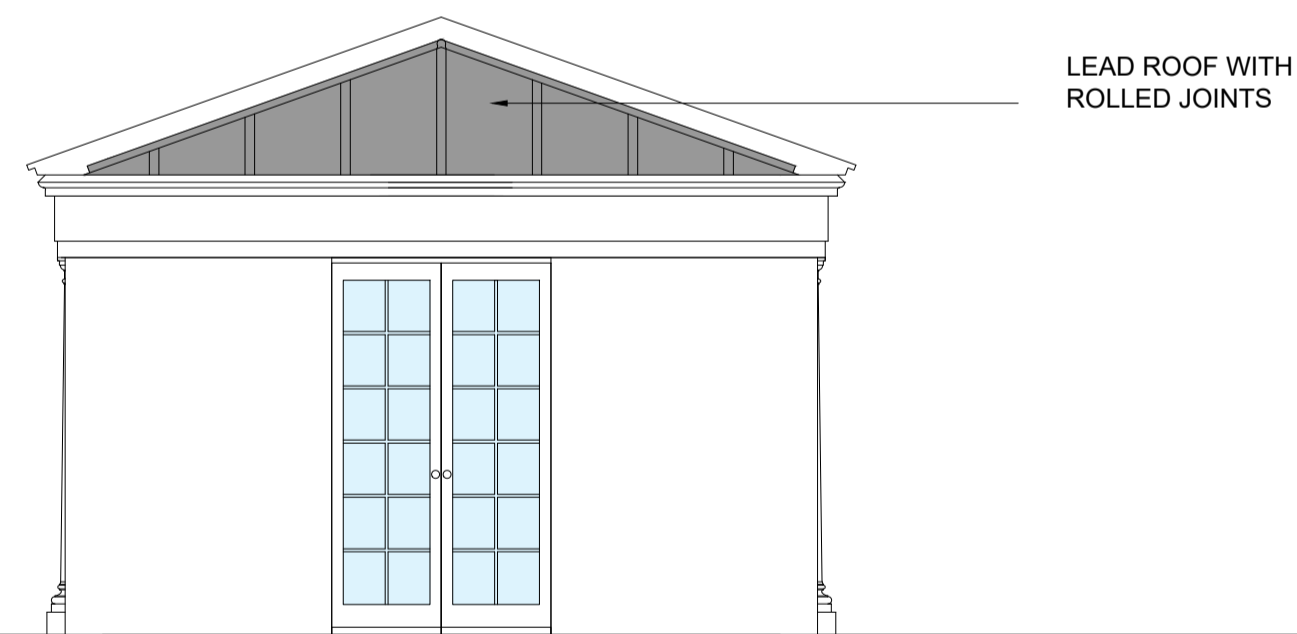

03 PROPOSED - ELEVATION REAR
SCALE 1:50 @ A1

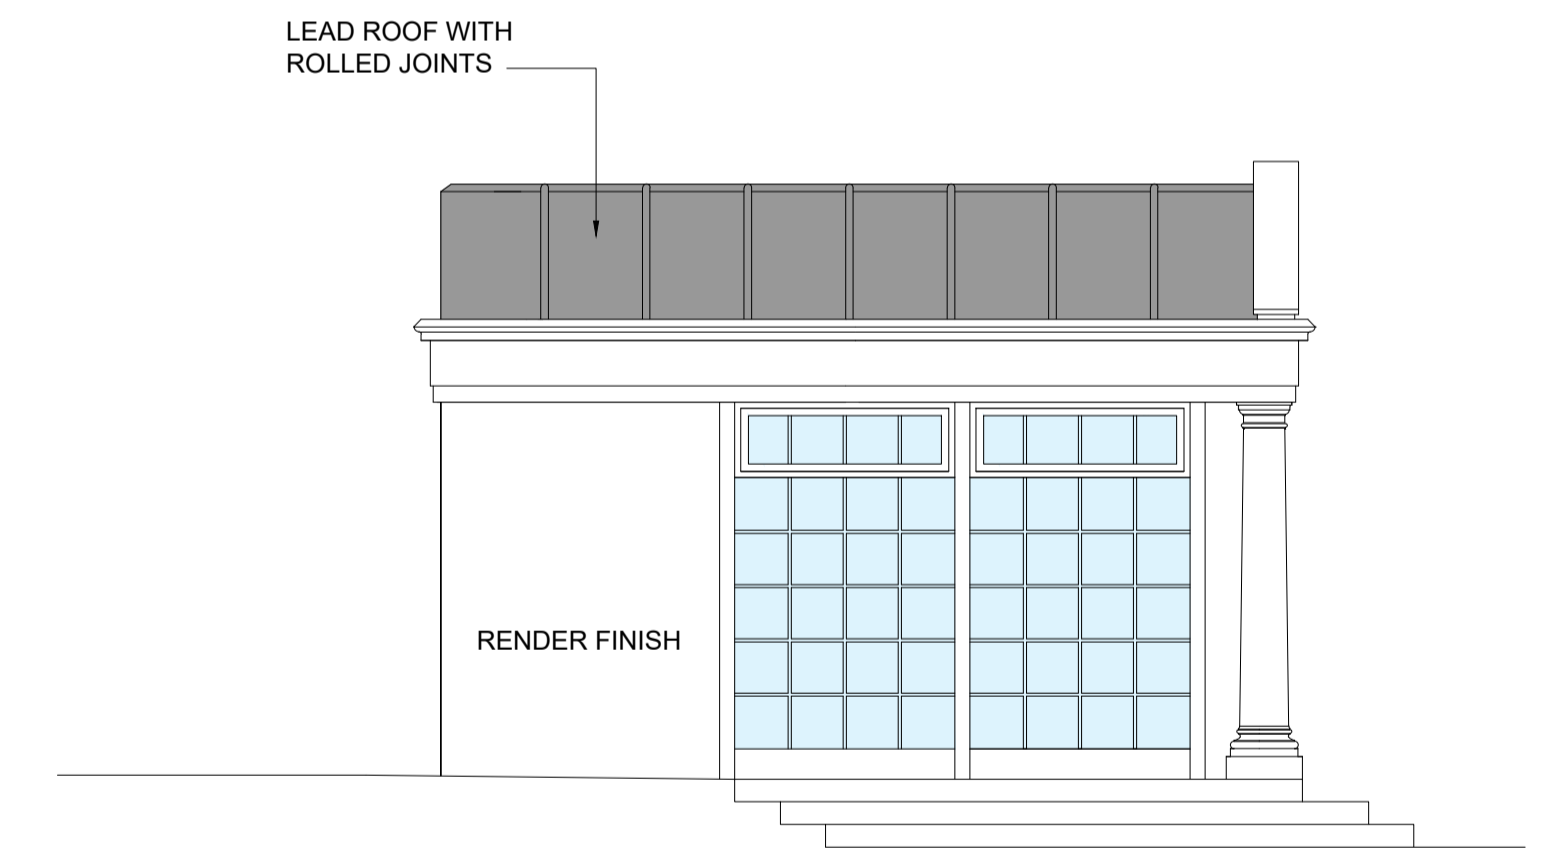

04 PROPOSED - ELEVATION SIDE
SCALE 1:50 @ A1

Disclaimer:

- This drawing is the exclusive property of AUA Ltd. The reproduction in whole or in part is prohibited without prior written consent of AUA Ltd.
- The contractor is to check and verify all levels, datum and dimensions and report any discrepancies to AUA Ltd prior to construction.
- Drawings are not to be scaled.
- AUA Ltd is not responsible for any dimensions of the site plan unless they are taken directly from a registered survey carried out by a licensed land surveyor.
- This drawing is to be read in conjunction with structural, mechanical, electrical and other consultant's documentation that is applicable to the project.

Rev Notes


Rev	Notes	yy.mm.dd	By	Auth	Key / Location

Notes:

NOTE:
DISCREPANCY ON PLANNING CONSENT DRAWINGS TO THE GARDEN ROOM WHERE GROUND FLOOR PLAN IS SMALLER THAN ELEVATIONS AND ROOF PLAN. AUA DRAWINGS SHOW THE LARGER FOOTPRINT.



Status: **PLANNING**
Client: CULENA LONDON LTD

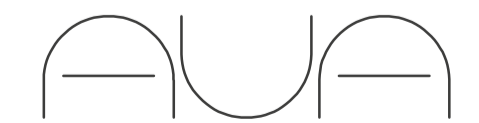

AU Architects Ltd,
Fulham Green, Chester House,
81-83 Fulham High Street,
London, SW6 3JA
T: +44 (0) 203 5421326
E: info@au-architects.com
W: www.au-architects.com

Project: **46 Avenue Road London, NW8 6HS**
Drawing Title: **PROPOSED General Arrangement Summer House Elevations**
Drawn By: LL
Issued By: AU
Date of First Issue: 05.05.2023
Project No: 221015
Scale @ A1: 1:50
Drawing No: A_PL_305
Revision: 00