




proposed roof plan

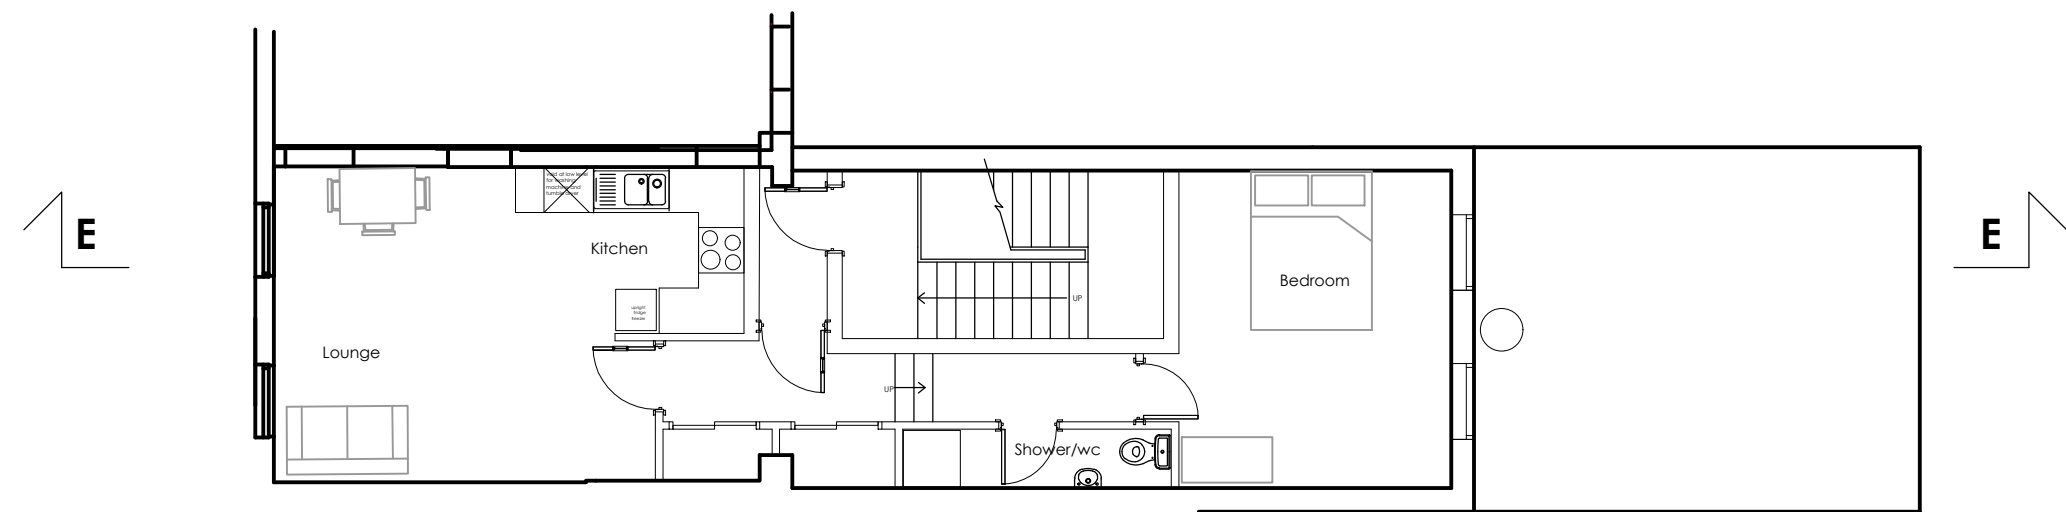


proposed second floor

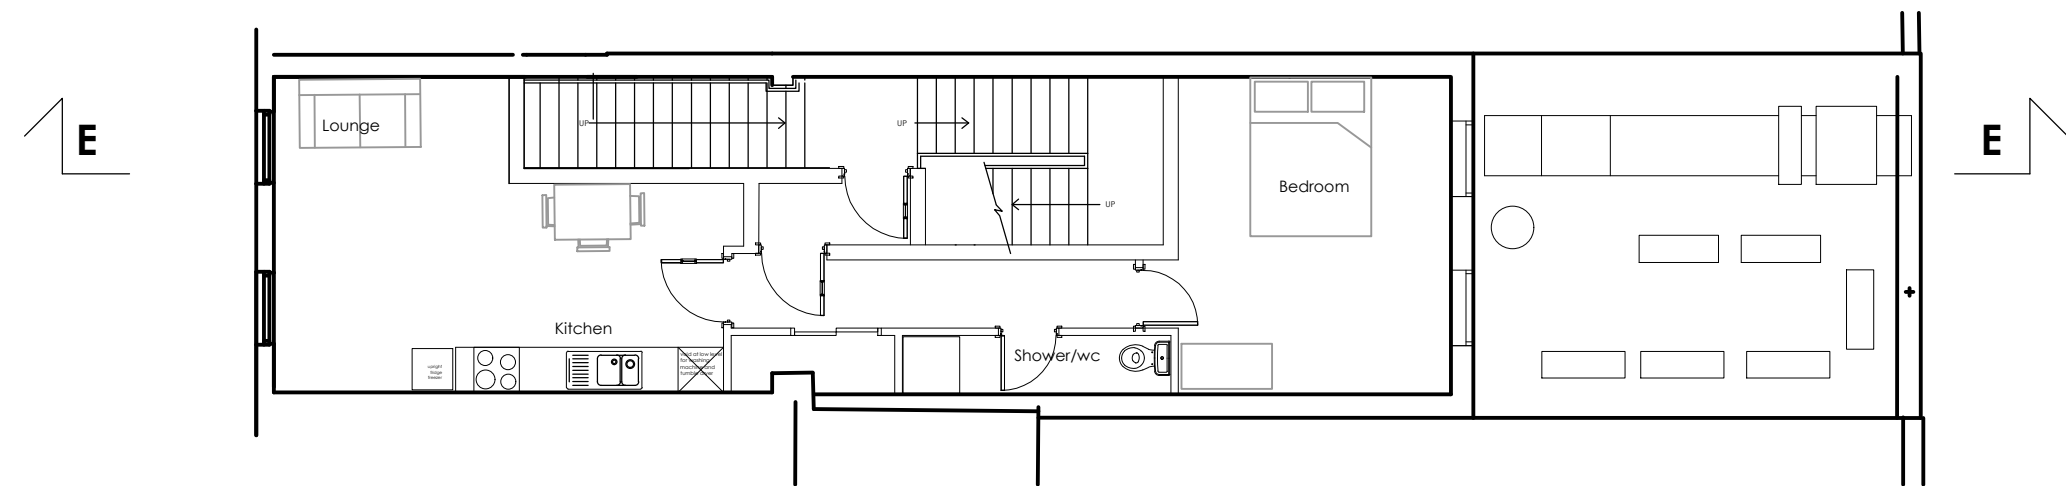


proposed first floor

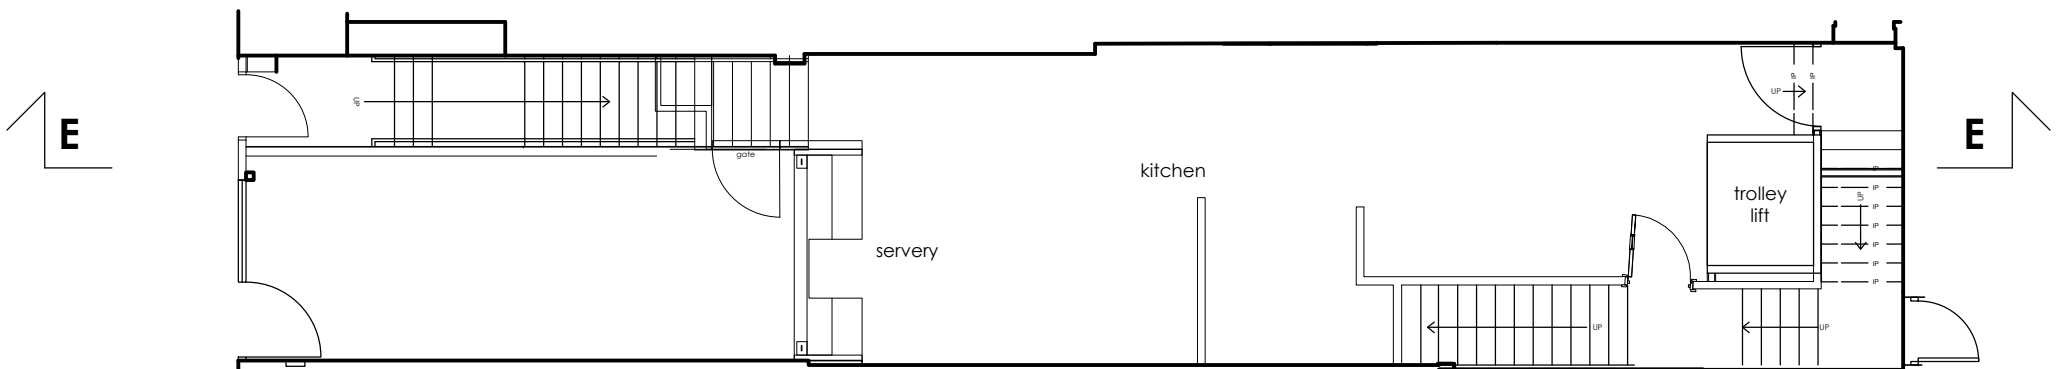


proposed ground floor

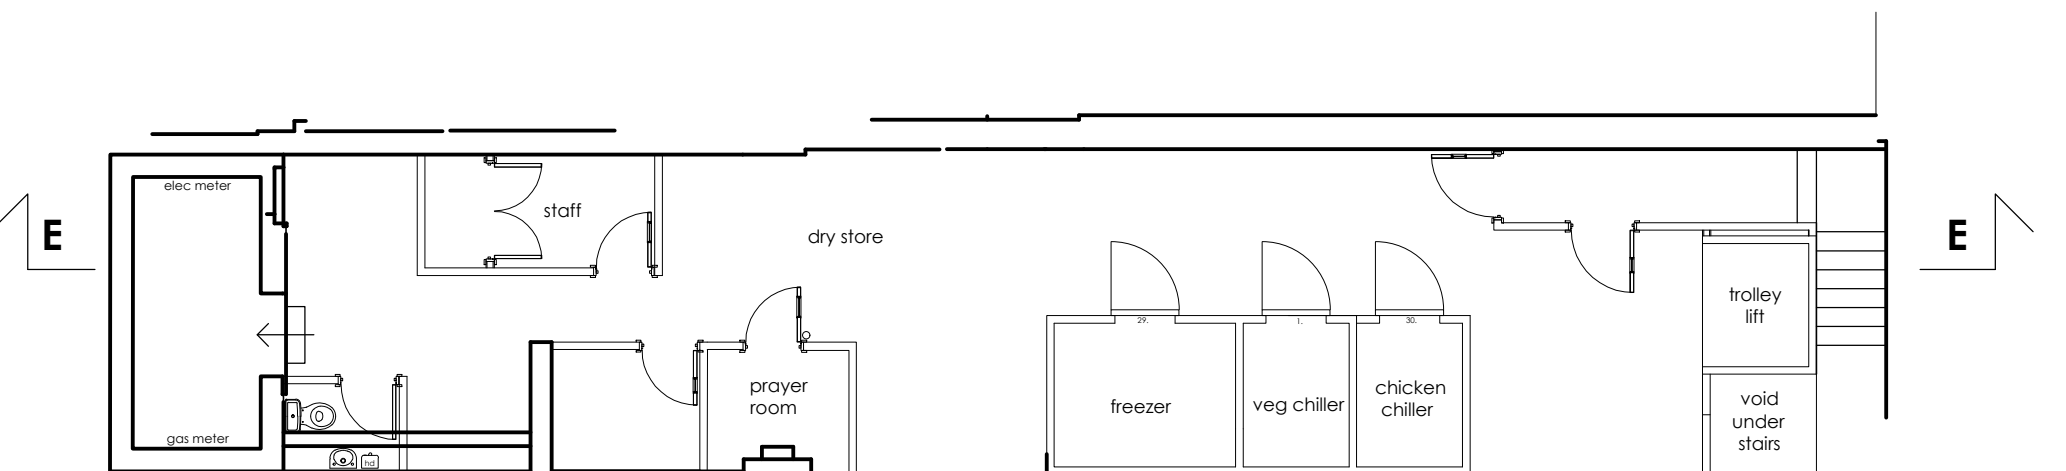

proposed basement

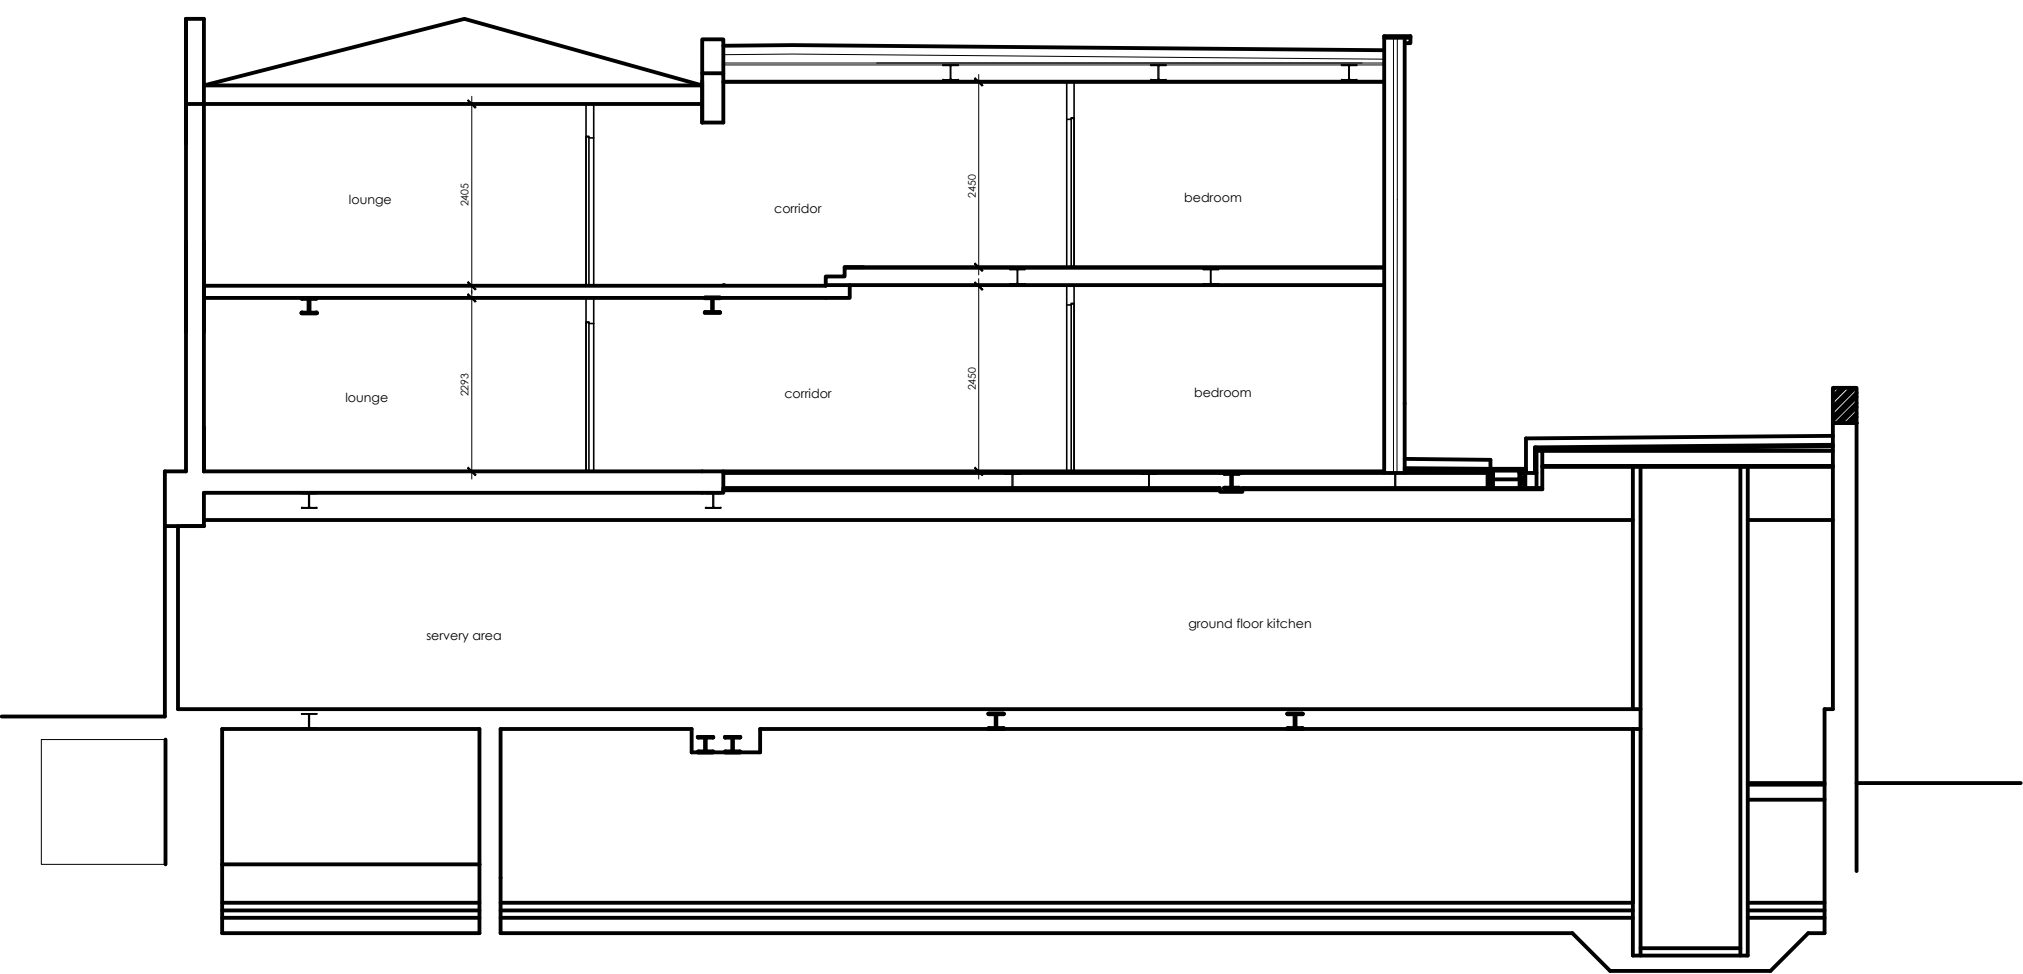

proposed section E-E

 

ALL DIMENSIONS TO BE CHECKED ON SITE  
DO NOT SCALE FROM THIS DRAWING EXCEPT FOR THE PURPOSES OF  
LOCAL AUTHORITY PLANNING

A	15.05.23	Revs to second floor plan and section MMLD
Rev	Date	Description

HONE

EDWARDS

ASSOCIATES

Design Studio

Millars Three

Southmill Road

Bishop's Stortford

Herts. CM23 3DH

email: firstname.lastname@honeedwards.co.uk

Tel: 01279 758545

Fax: 01279 757730



PROPOSED FLATS

Store Address  
239 HIGH STREET  
CAMDEN  
NW1 7BU

Drawing Title:  
PROPOSED FLOOR PLANS &  
SECTION

Drawn By: SBR	Checked: JE	Date: 26.05.22
------------------	----------------	-------------------

Scale:  
1:100 @A1

HEA Drawing No: 3207/PL/300	Revision: A
--------------------------------	----------------