


FALKLAND ROAD

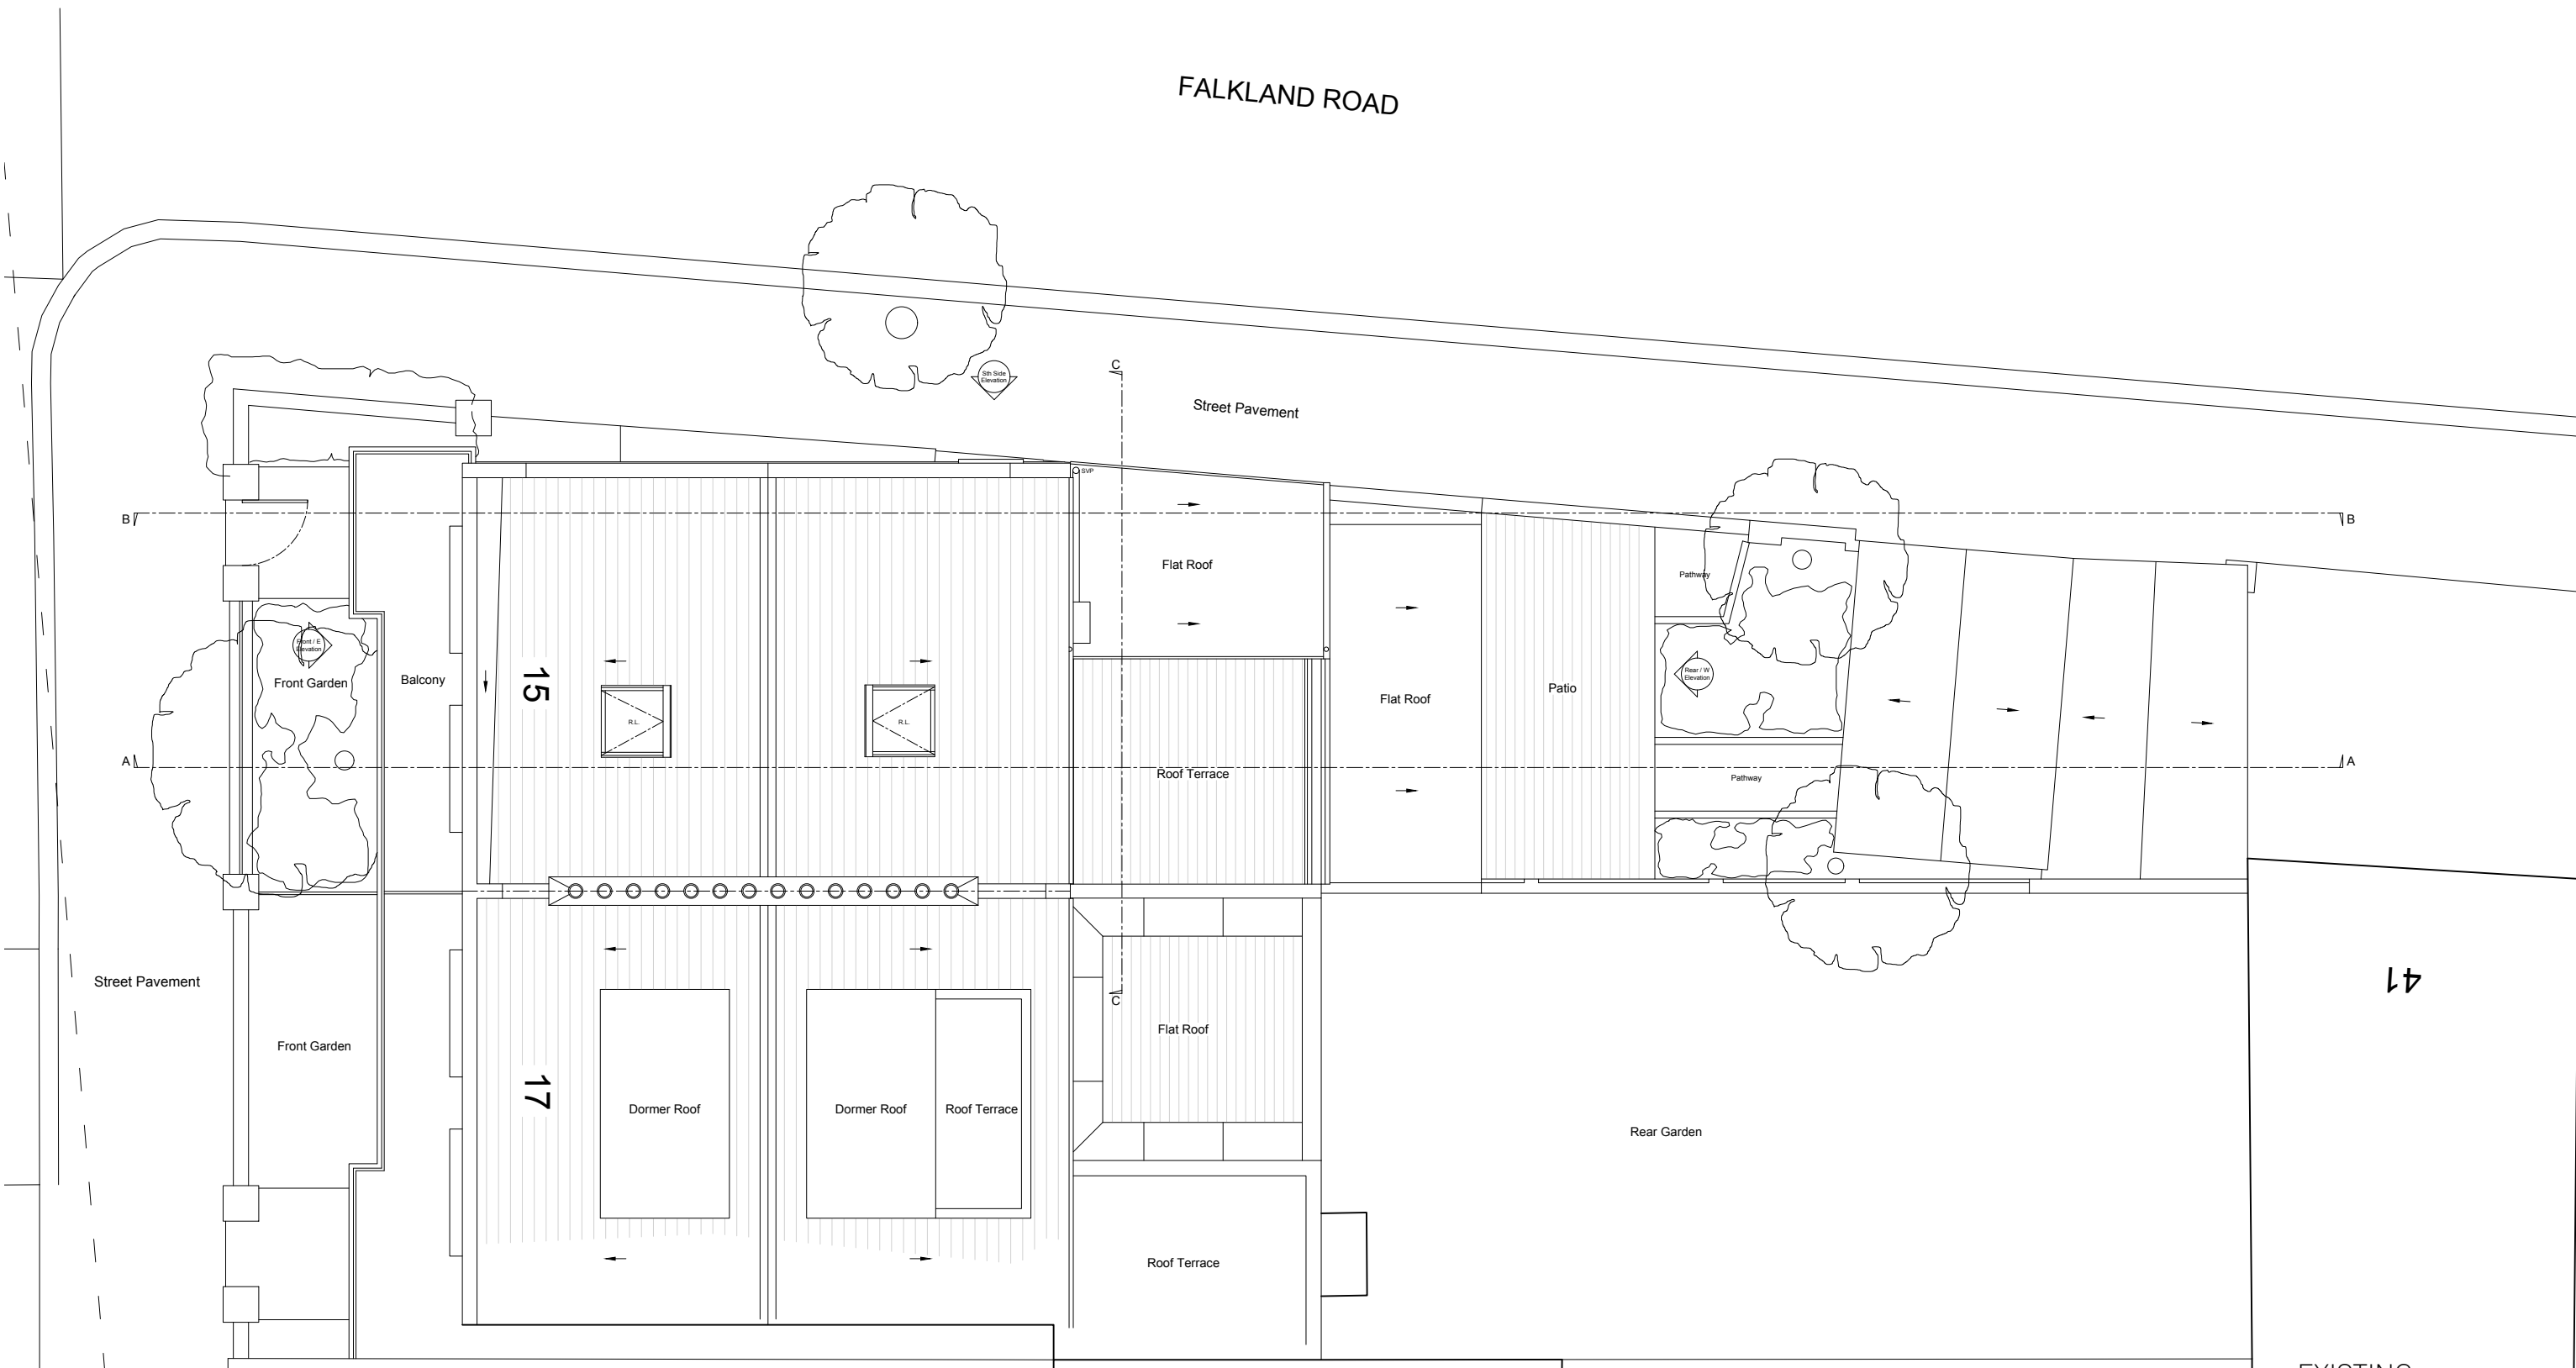

EXISTING  
ROOF  
PLAN  
1:100

REV	DATE	DRAWN/CHK	DESCRIPTION
-----	------	-----------	-------------

LADY MARGARET ROAD  
EX004 rev- ROOF PLAN

22008 \_ PLANNING \_ Published 10/08/22



Scale 1:100 @ A3



North

Do not scale for construction. Use figured dimensions only. All discrepancies to be verified with architect prior to ordering or construction/execution. Confirm all setting out with architect prior to construction. Drawing to be read in conjunction with all other documents. Copyright Architecture for London.

Architecture for London  
3-5 Bleeding Heart Yard  
London EC1N 8SJ  
020 3637 4236  
architectureforlondon.com

Architecture  
for London.