

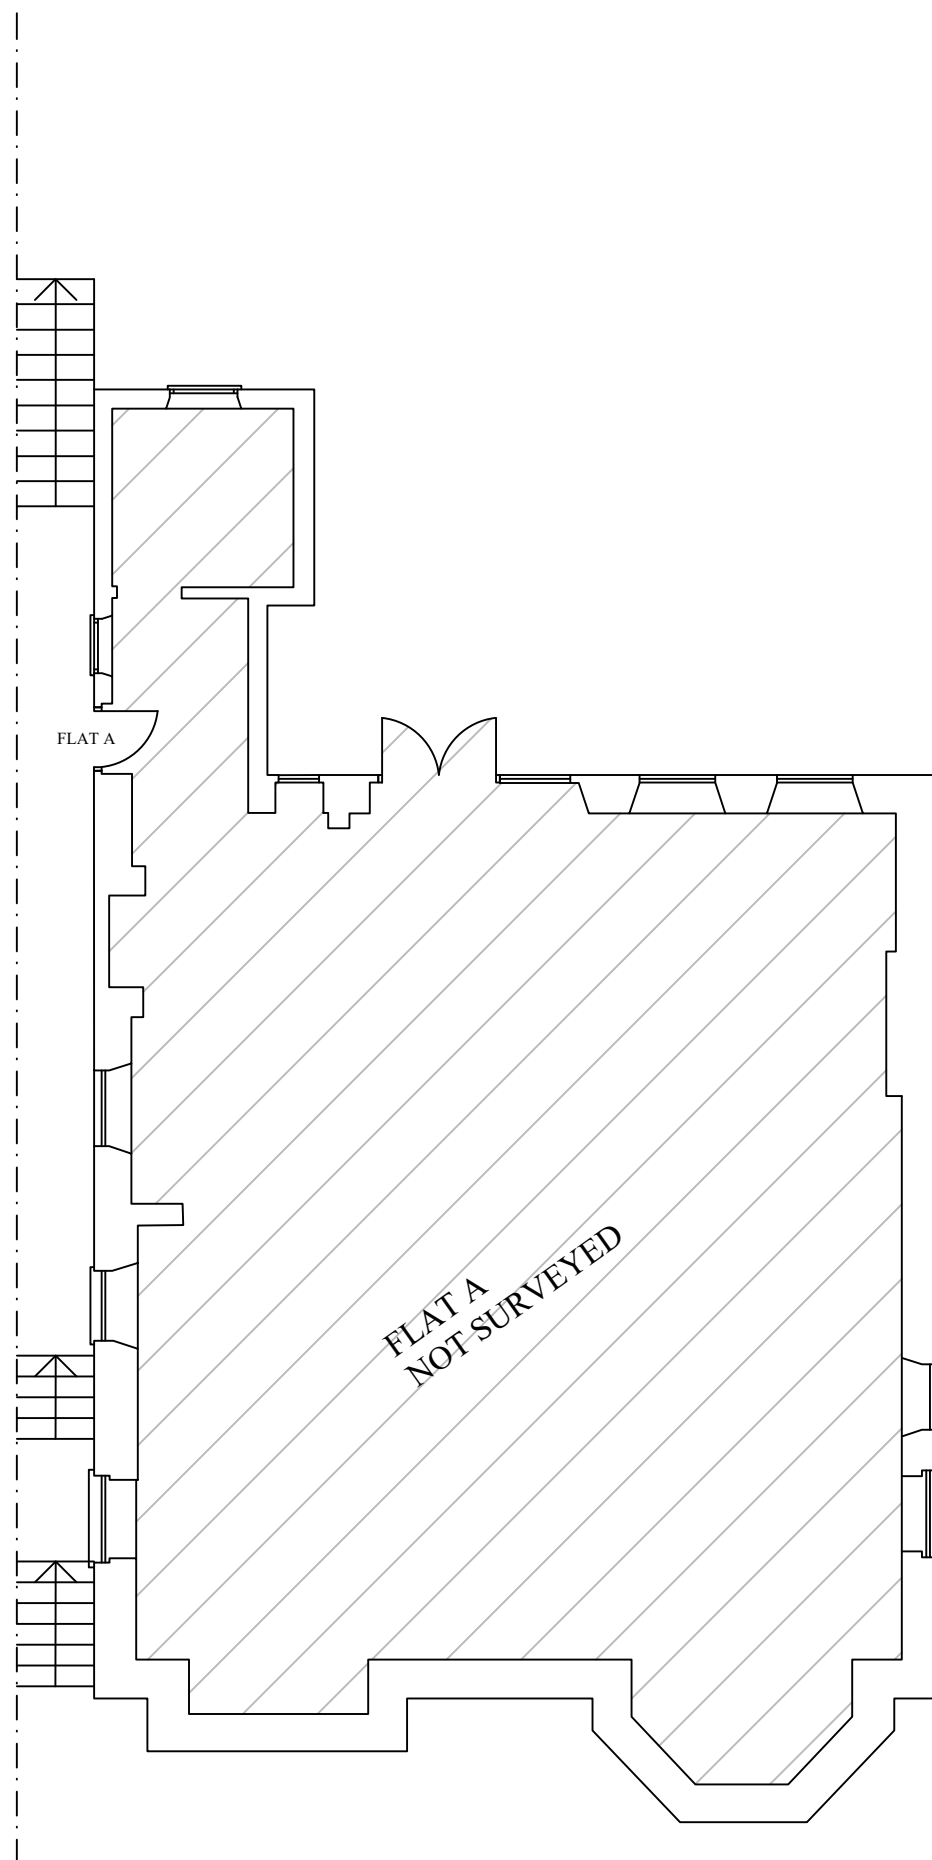


Notes

All drawings to be signed off by building control before the commencement of any works. If works commence on a Building Notice, the Builder/property owner commences works at their own risk and ELA Design (or its Officer's) cannot accept and liability whatsoever for these works carried out.

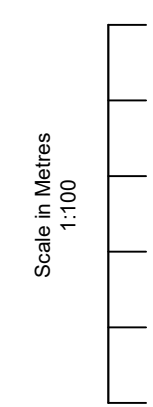

EXISTING LOWER GROUND FLOOR LAYOUT

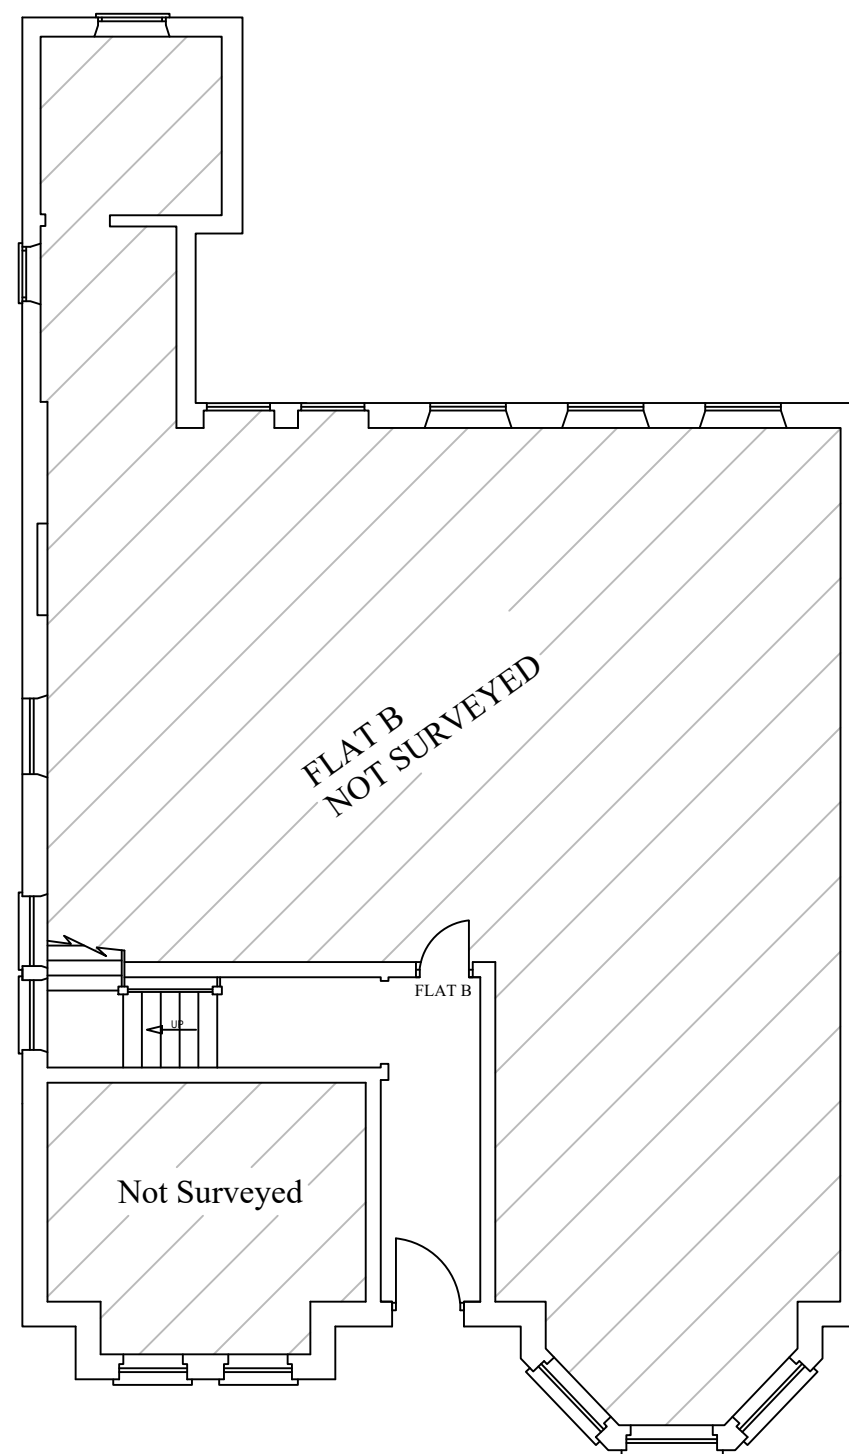

EXISTING GROUND FLOOR LAYOUT

Rev	Date	Details	By
A	31/05/23	Revision A	CE

Project: Roof Terrace

Drawing: Existing Layout

Address: 21D Lindfield Gardens, London, NW3 6PX



Drawing N°: ELA/1 Rev: A

A3 Scale: 1:100 Drawn By: CE Job No: 2685 Date: 31/05/23


ELA Design
Beechcroft
Riverside Avenue
Broxbourne
Herts
EN10 6RA
www.ela-design.co.uk Tel:- 07979510821

Notes

All drawings to be signed off by building control before the commencement of any works. If works commence on a Building Notice, the Builder/property owner commences works at their own risk and ELA Design (or its Officer's) cannot accept and liability whatsoever for these works carried out.

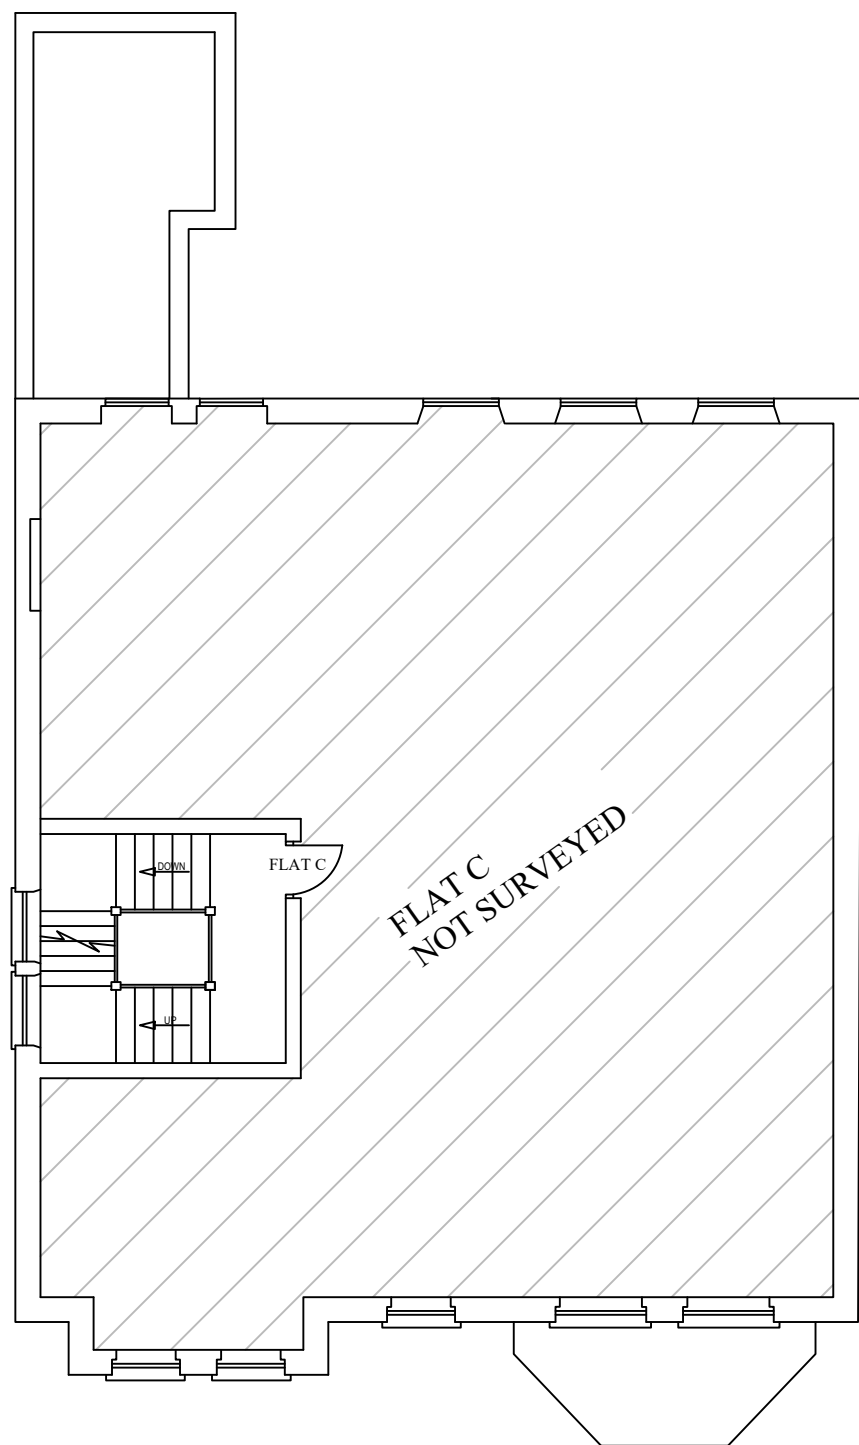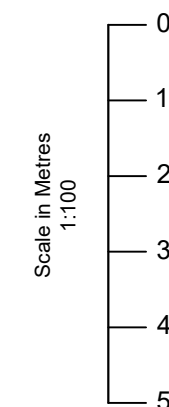

EXISTING FIRST FLOOR LAYOUT

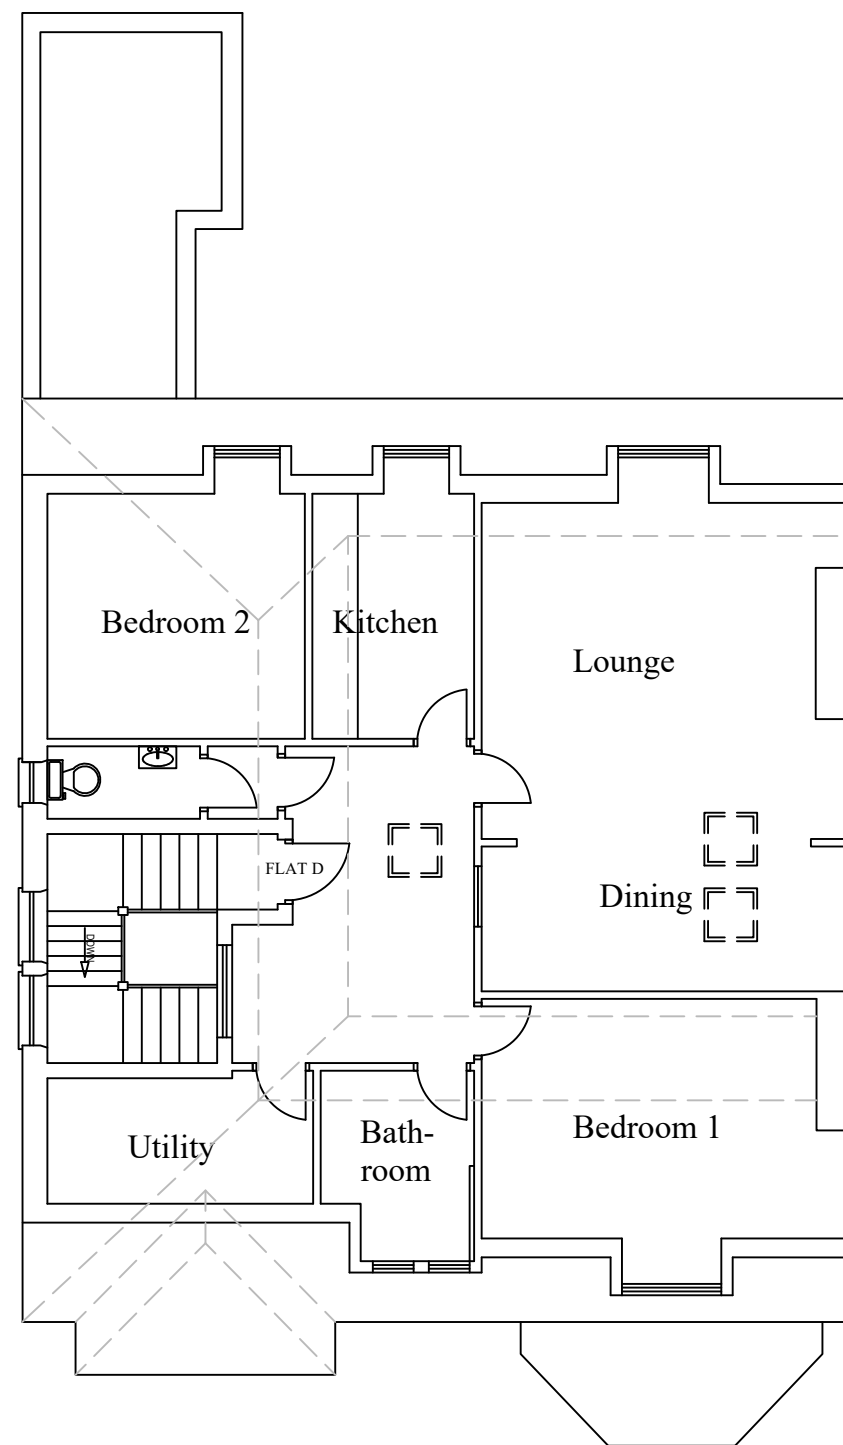

EXISTING LOFT FLOOR LAYOUT

Rev	Date	Details	By
A	31/05/23	Revision A	CE

Project: Roof Terrace

Drawing: Existing Layout

Address: 21D Lindfield Gardens, London, NW3 6PX


Drawing N°: ELA/1 Rev: A

A3 Scale: 1:100 Drawn By: CE Job No: 2685 Date: 31/05/23

ELA Design
Beechcroft
Riverside Avenue
Broxbourne
Herts
EN10 6RA
www.ela-design.co.uk Tel:- 07979510821

Notes

All drawings to be signed off by building control before the commencement of any works. If works commence on a Building Notice, the Builder/property owner commences works at their own risk and ELA Design (or its Officer's) cannot accept and liability whatsoever for these works carried out.

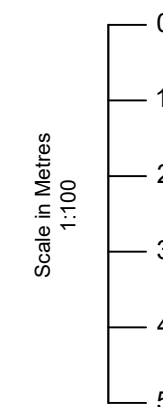

EXISTING SIDE ELEVATION



EXISTING REAR ELEVATION

Rev	Date	Details	By
A	31/05/23	Revision A	CE


Project: Roof Terrace

Drawing: Existing Elevations

Address: 21D Lindfield Gardens, London, NW3 6PX

Drawing N°: ELA/2 Rev: A


A3 Scale: 1:100 Drawn By: CE Job No: 2685 Date: 31/05/23



ELA Design
Beechcroft
Riverside Avenue
Broxbourne
Herts
EN10 6RA
www.ela-design.co.uk Tel:- 07979510821

Notes

All drawings to be signed off by building control before the commencement of any works. If works commence on a Building Notice, the Builder/property owner commences works at their own risk and ELA Design (or its Officer's) cannot accept and liability whatsoever for these works carried out.

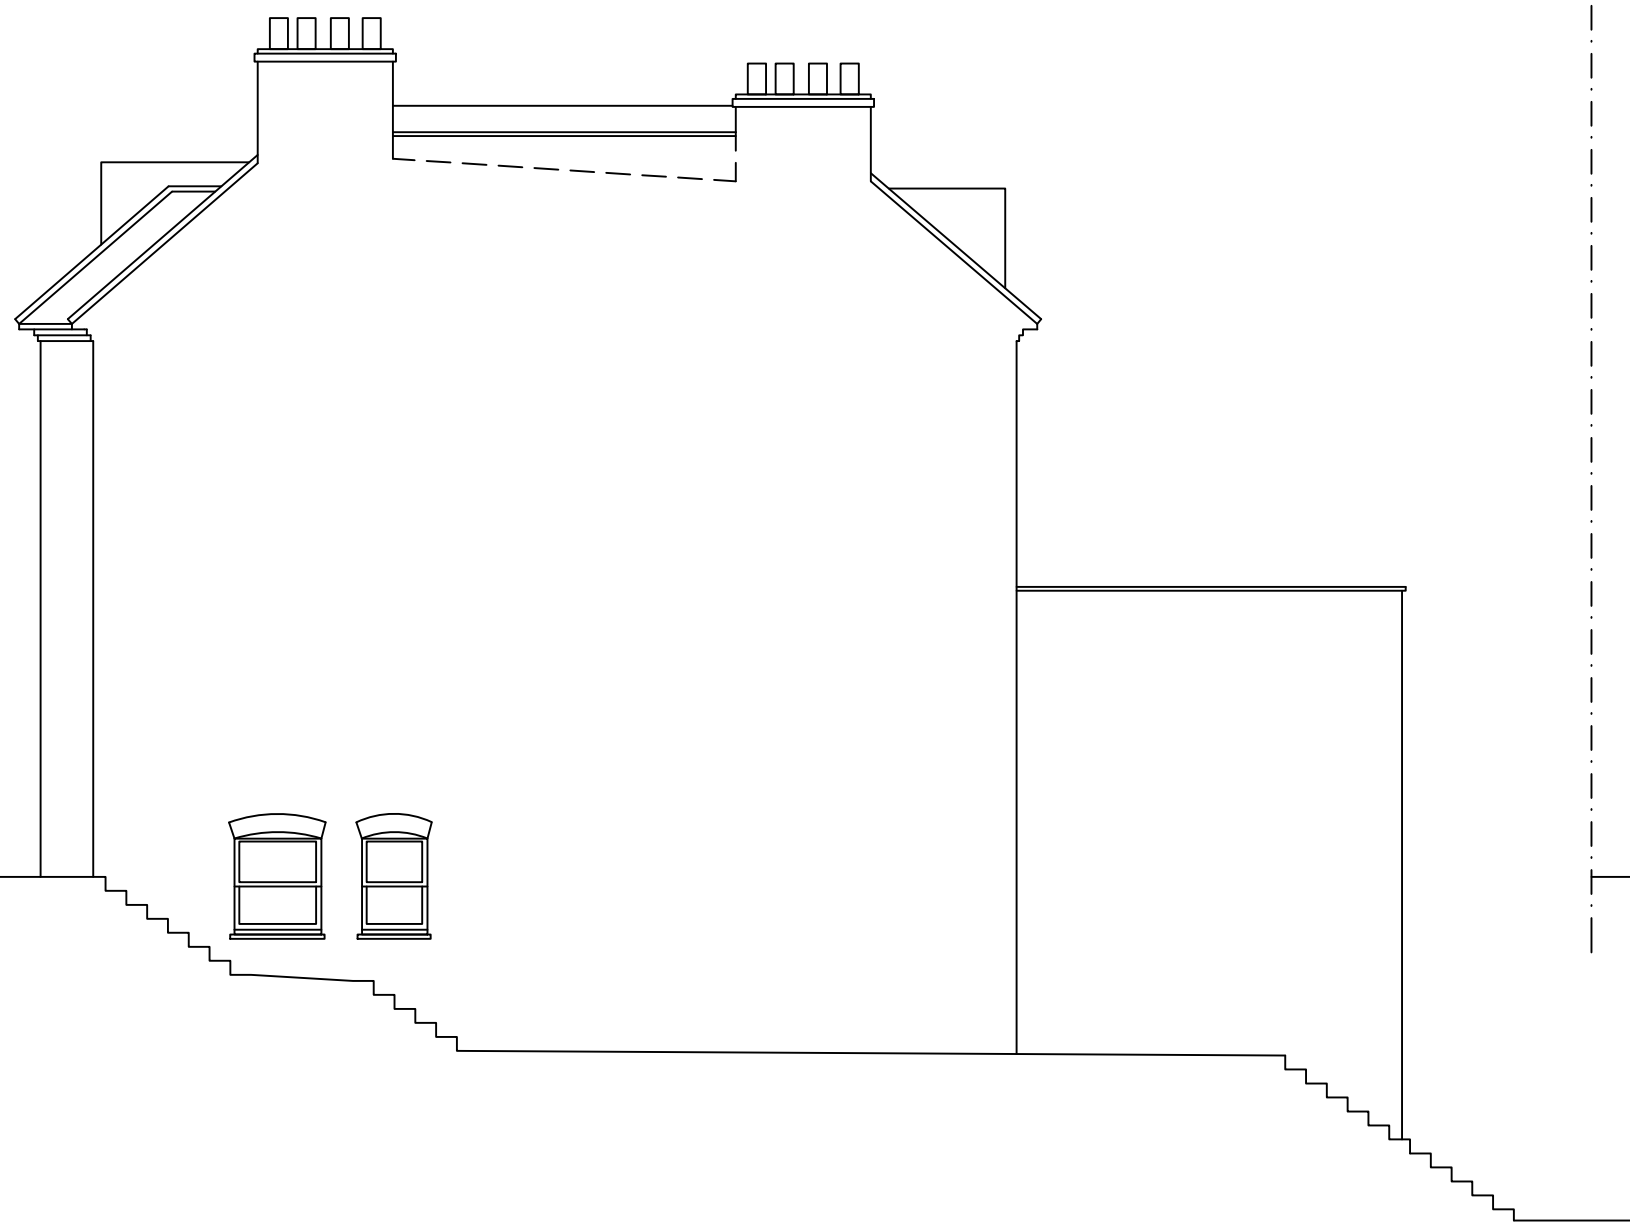

EXISTING SIDE ELEVATION



EXISTING FRONT ELEVATION

Rev	Date	Details	By
A	31/05/23	Revision A	CE

Project: Roof Terrace

Drawing: Existing Elevations

Address: 21D Lindfield Gardens, London, NW3 6PX

Drawing N°: ELA/2 Rev: A



A3 Scale: 1:100 Drawn By: CE Job No: 2685 Date: 31/05/23



ELA Design
Beechcroft
Riverside Avenue
Broxbourne
Herts
EN10 6RA
www.ela-design.co.uk Tel:- 07979510821

Notes

All drawings to be signed off by building control before the commencement of any works. If works commence on a Building Notice, the Builder/property owner commences works at their own risk and ELA Design (or its Officer's) cannot accept and liability whatsoever for these works carried out.

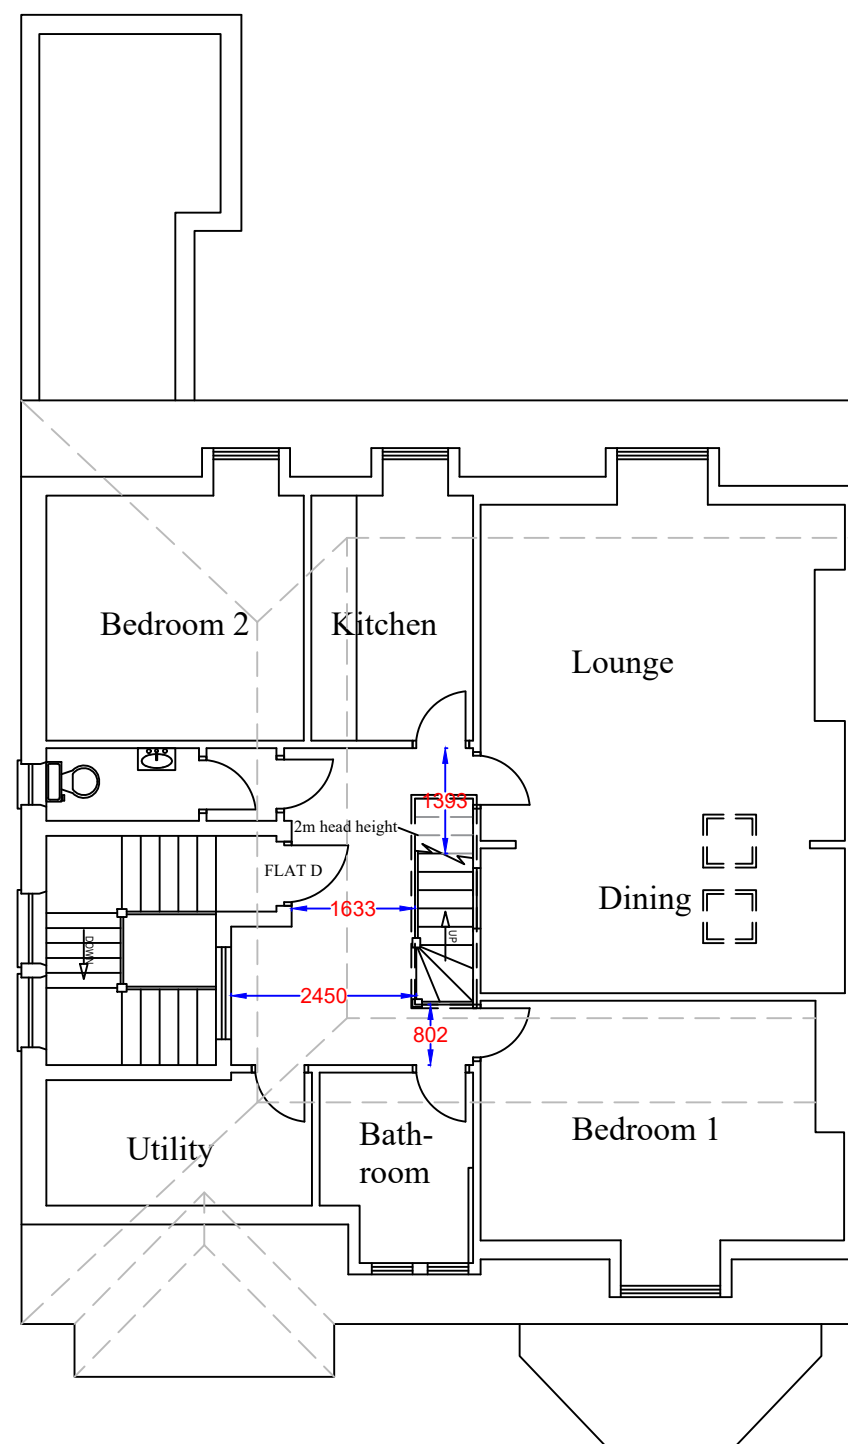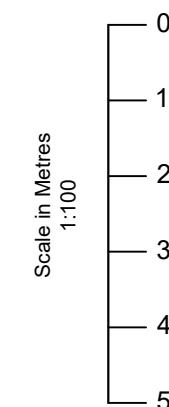


PROPOSED LOFT FLOOR LAYOUT

Key:			
● Grade D2 Inter-linked Smoke detectors			
Rev	Date	Details	By
A	31/05/23	Revision A	CE
Project: Roof Terrace			
Drawing: Proposed Layout			
Address: 21D Lindfield Gardens, London, NW3 6PX			
Drawing N°: ELA/3			Rev: A
A3 Scale: 1:100	Drawn By: CE	Job No: 2685	Date: 31/05/23

ELA Design
 Beechcroft
 Riverside Avenue
 Broxbourne
 Herts
 EN10 6RA
 www.ela-design.co.uk
 Tel:- 07979510821

Notes

All drawings to be signed off by building control before the commencement of any works. If works commence on a Building Notice, the Builder/property owner commences works at their own risk and ELA Design (or its Officer's) cannot accept and liability whatsoever for these works carried out.

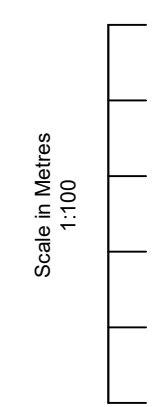

PROPOSED SIDE ELEVATION



PROPOSED REAR ELEVATION

Rev	Date	Details	By
A	31/05/23	Revision A	CE

Project: Roof Terrace

Drawing: Proposed Elevations

Address: 21D Lindfield Gardens, London, NW3 6PX



Drawing N°: ELA/7 Rev: A

A3 Scale: 1:100 Drawn By: CE Job No: 2685 Date: 31/05/23

ELA Design
Beechcroft
Riverside Avenue
Broxbourne
Herts
EN10 6RA
www.ela-design.co.uk Tel:- 07979510821

Notes

All drawings to be signed off by building control before the commencement of any works. If works commence on a Building Notice, the Builder/property owner commences works at their own risk and ELA Design (or its Officer's) cannot accept and liability whatsoever for these works carried out.

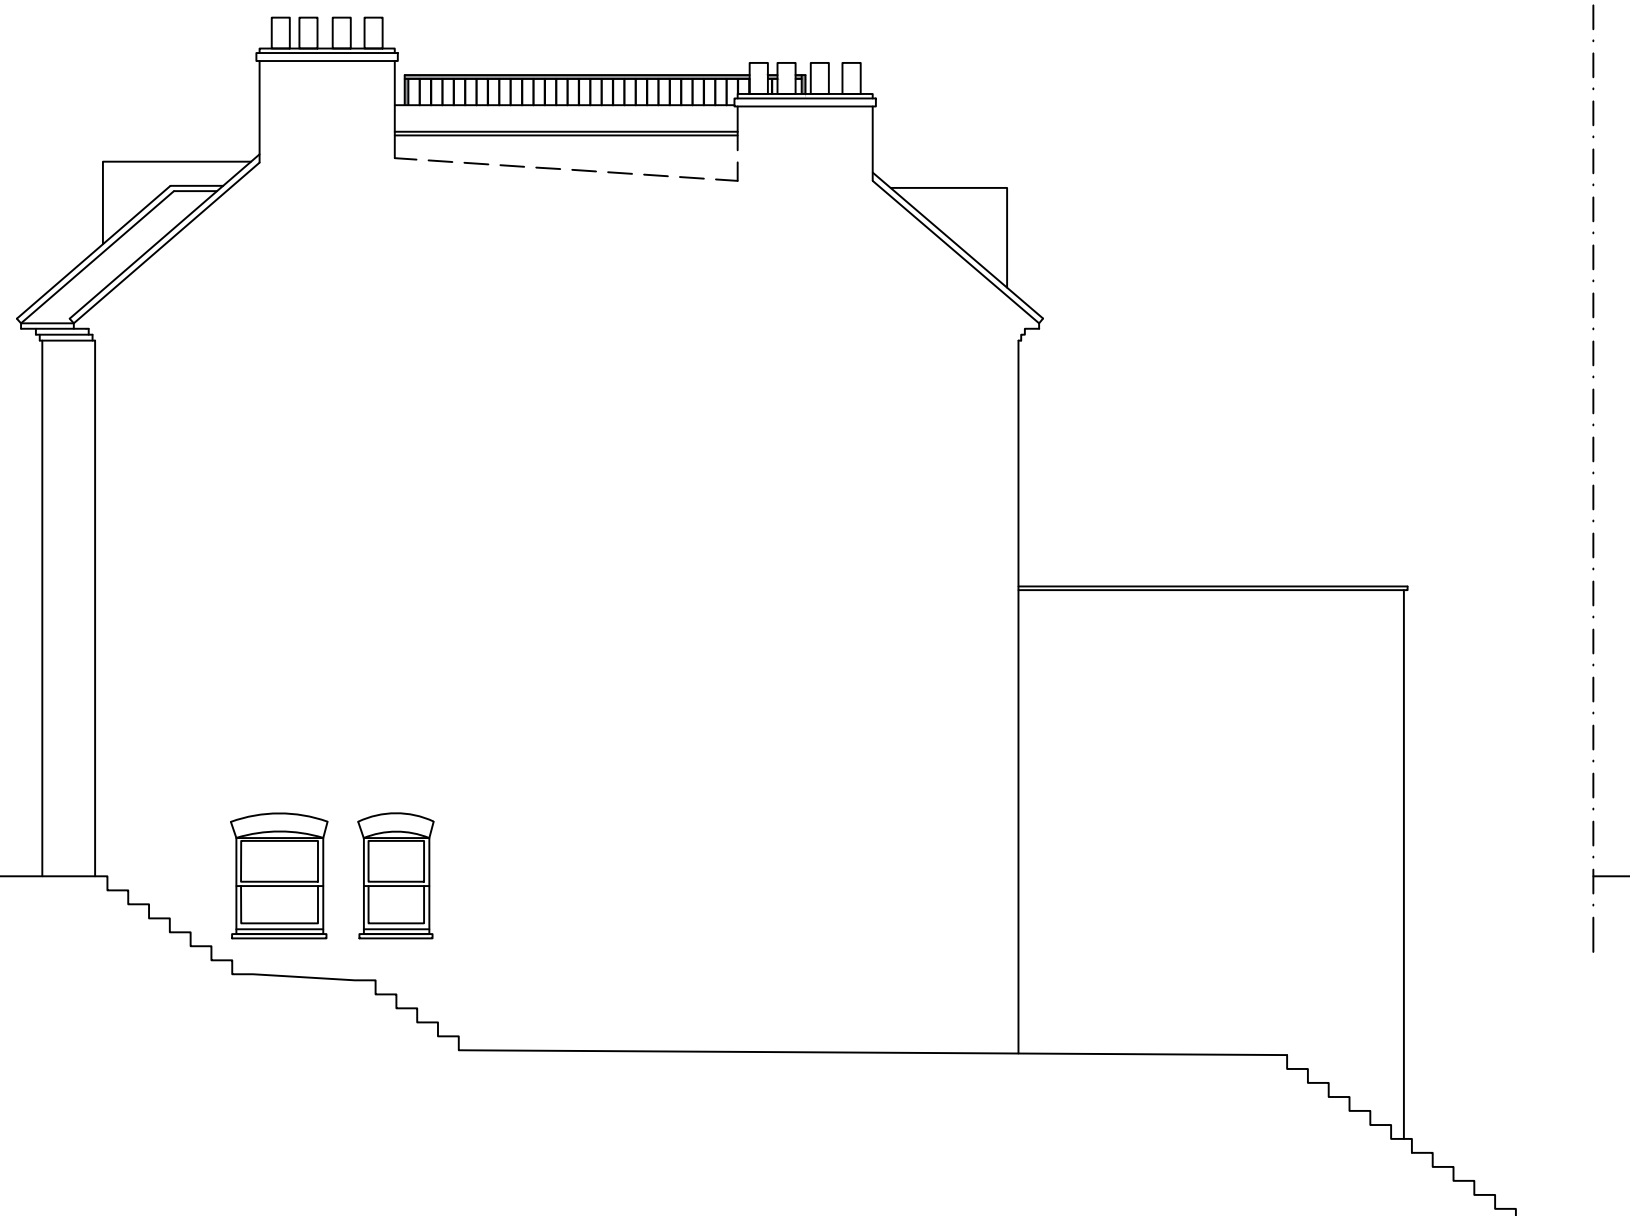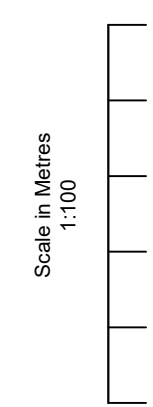

PROPOSED SIDE ELEVATION



PROPOSED FRONT ELEVATION

Rev	Date	Details	By
A	31/05/23	Revision A	CE

Project: Roof Terrace

Drawing: Proposed Elevations

Address: 21D Lindfield Gardens, London, NW3 6PX

Drawing N°: ELA/7 Rev: A



A3 Scale: 1:100 Drawn By: CE Job No: 2685 Date: 31/05/23




ELA Design
Beechcroft
Riverside Avenue
Broxbourne
Herts
EN10 6RA
www.ela-design.co.uk Tel:- 07979510821

Notes

All drawings to be signed off by building control before the commencement of any works. If works commence on a Building Notice, the Builder/property owner commences ELA works at their own risk and ELA Design (or its Officer's) cannot accept and liability whatsoever for these works carried out.

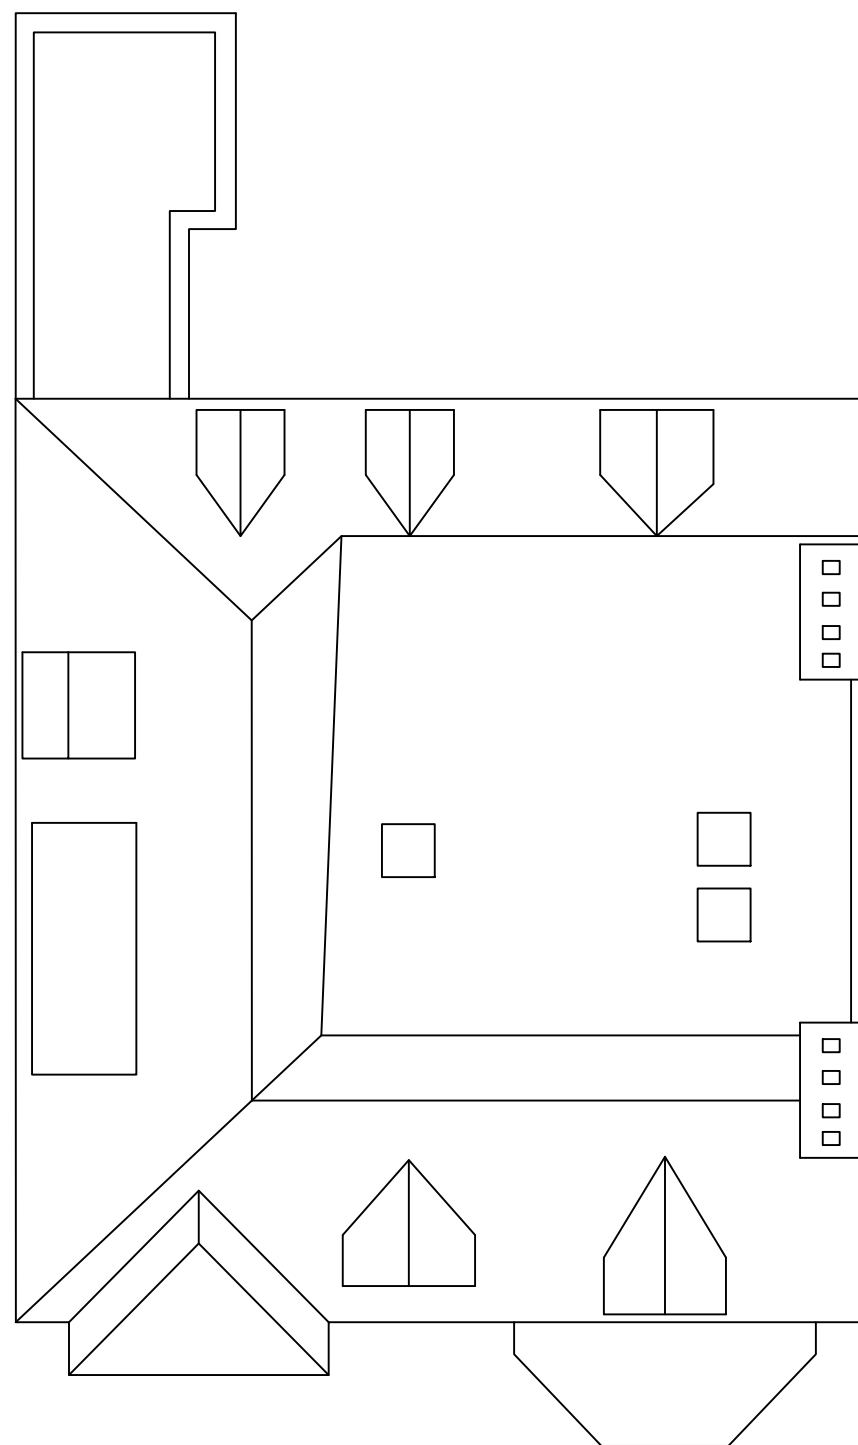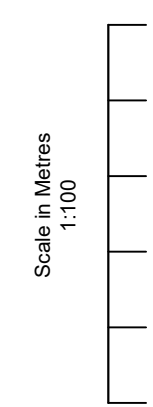

EXISTING ROOF PLAN

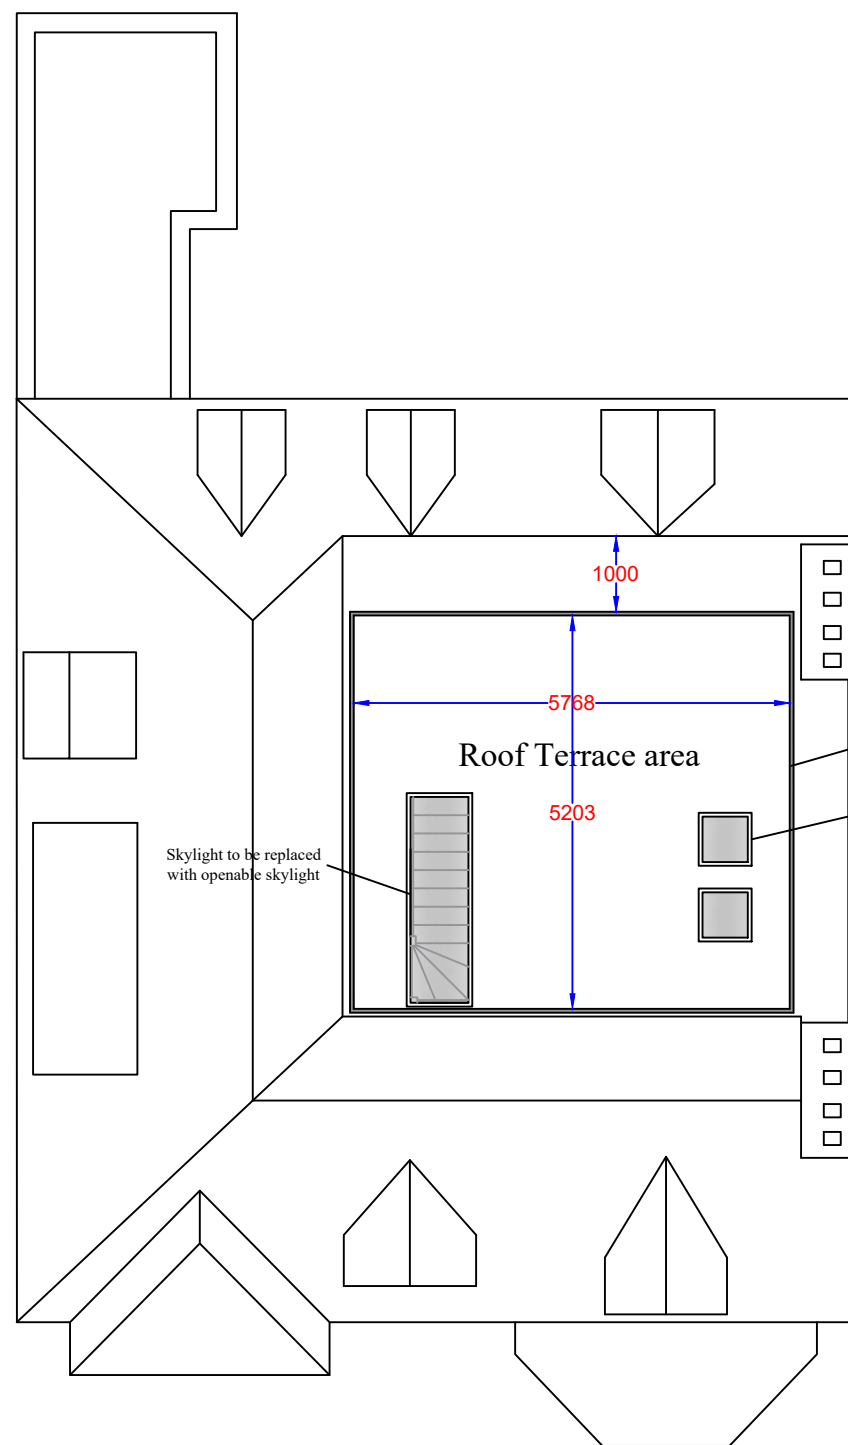

PROPOSED ROOF PLAN
OPTION A

Glass Balustrade 1.1m height
Skylight to be replaced with walk-on skylight

Rev	Date	Details	By
A	31/05/23	Revision A	CE

Project: Roof Terrace


Drawing: Roof Plan

Address: 21D Lindfield Gardens, London, NW3 6PX

Drawing N°: ELA/13 Rev: A


A3 Scale: 1:100 Drawn By: CE Job No: 2685 Date: 31/05/23

ELA Design
Beechcroft
Riverside Avenue
Broxbourne
Herts
EN10 6RA
www.ela-design.co.uk Tel:- 07979510821

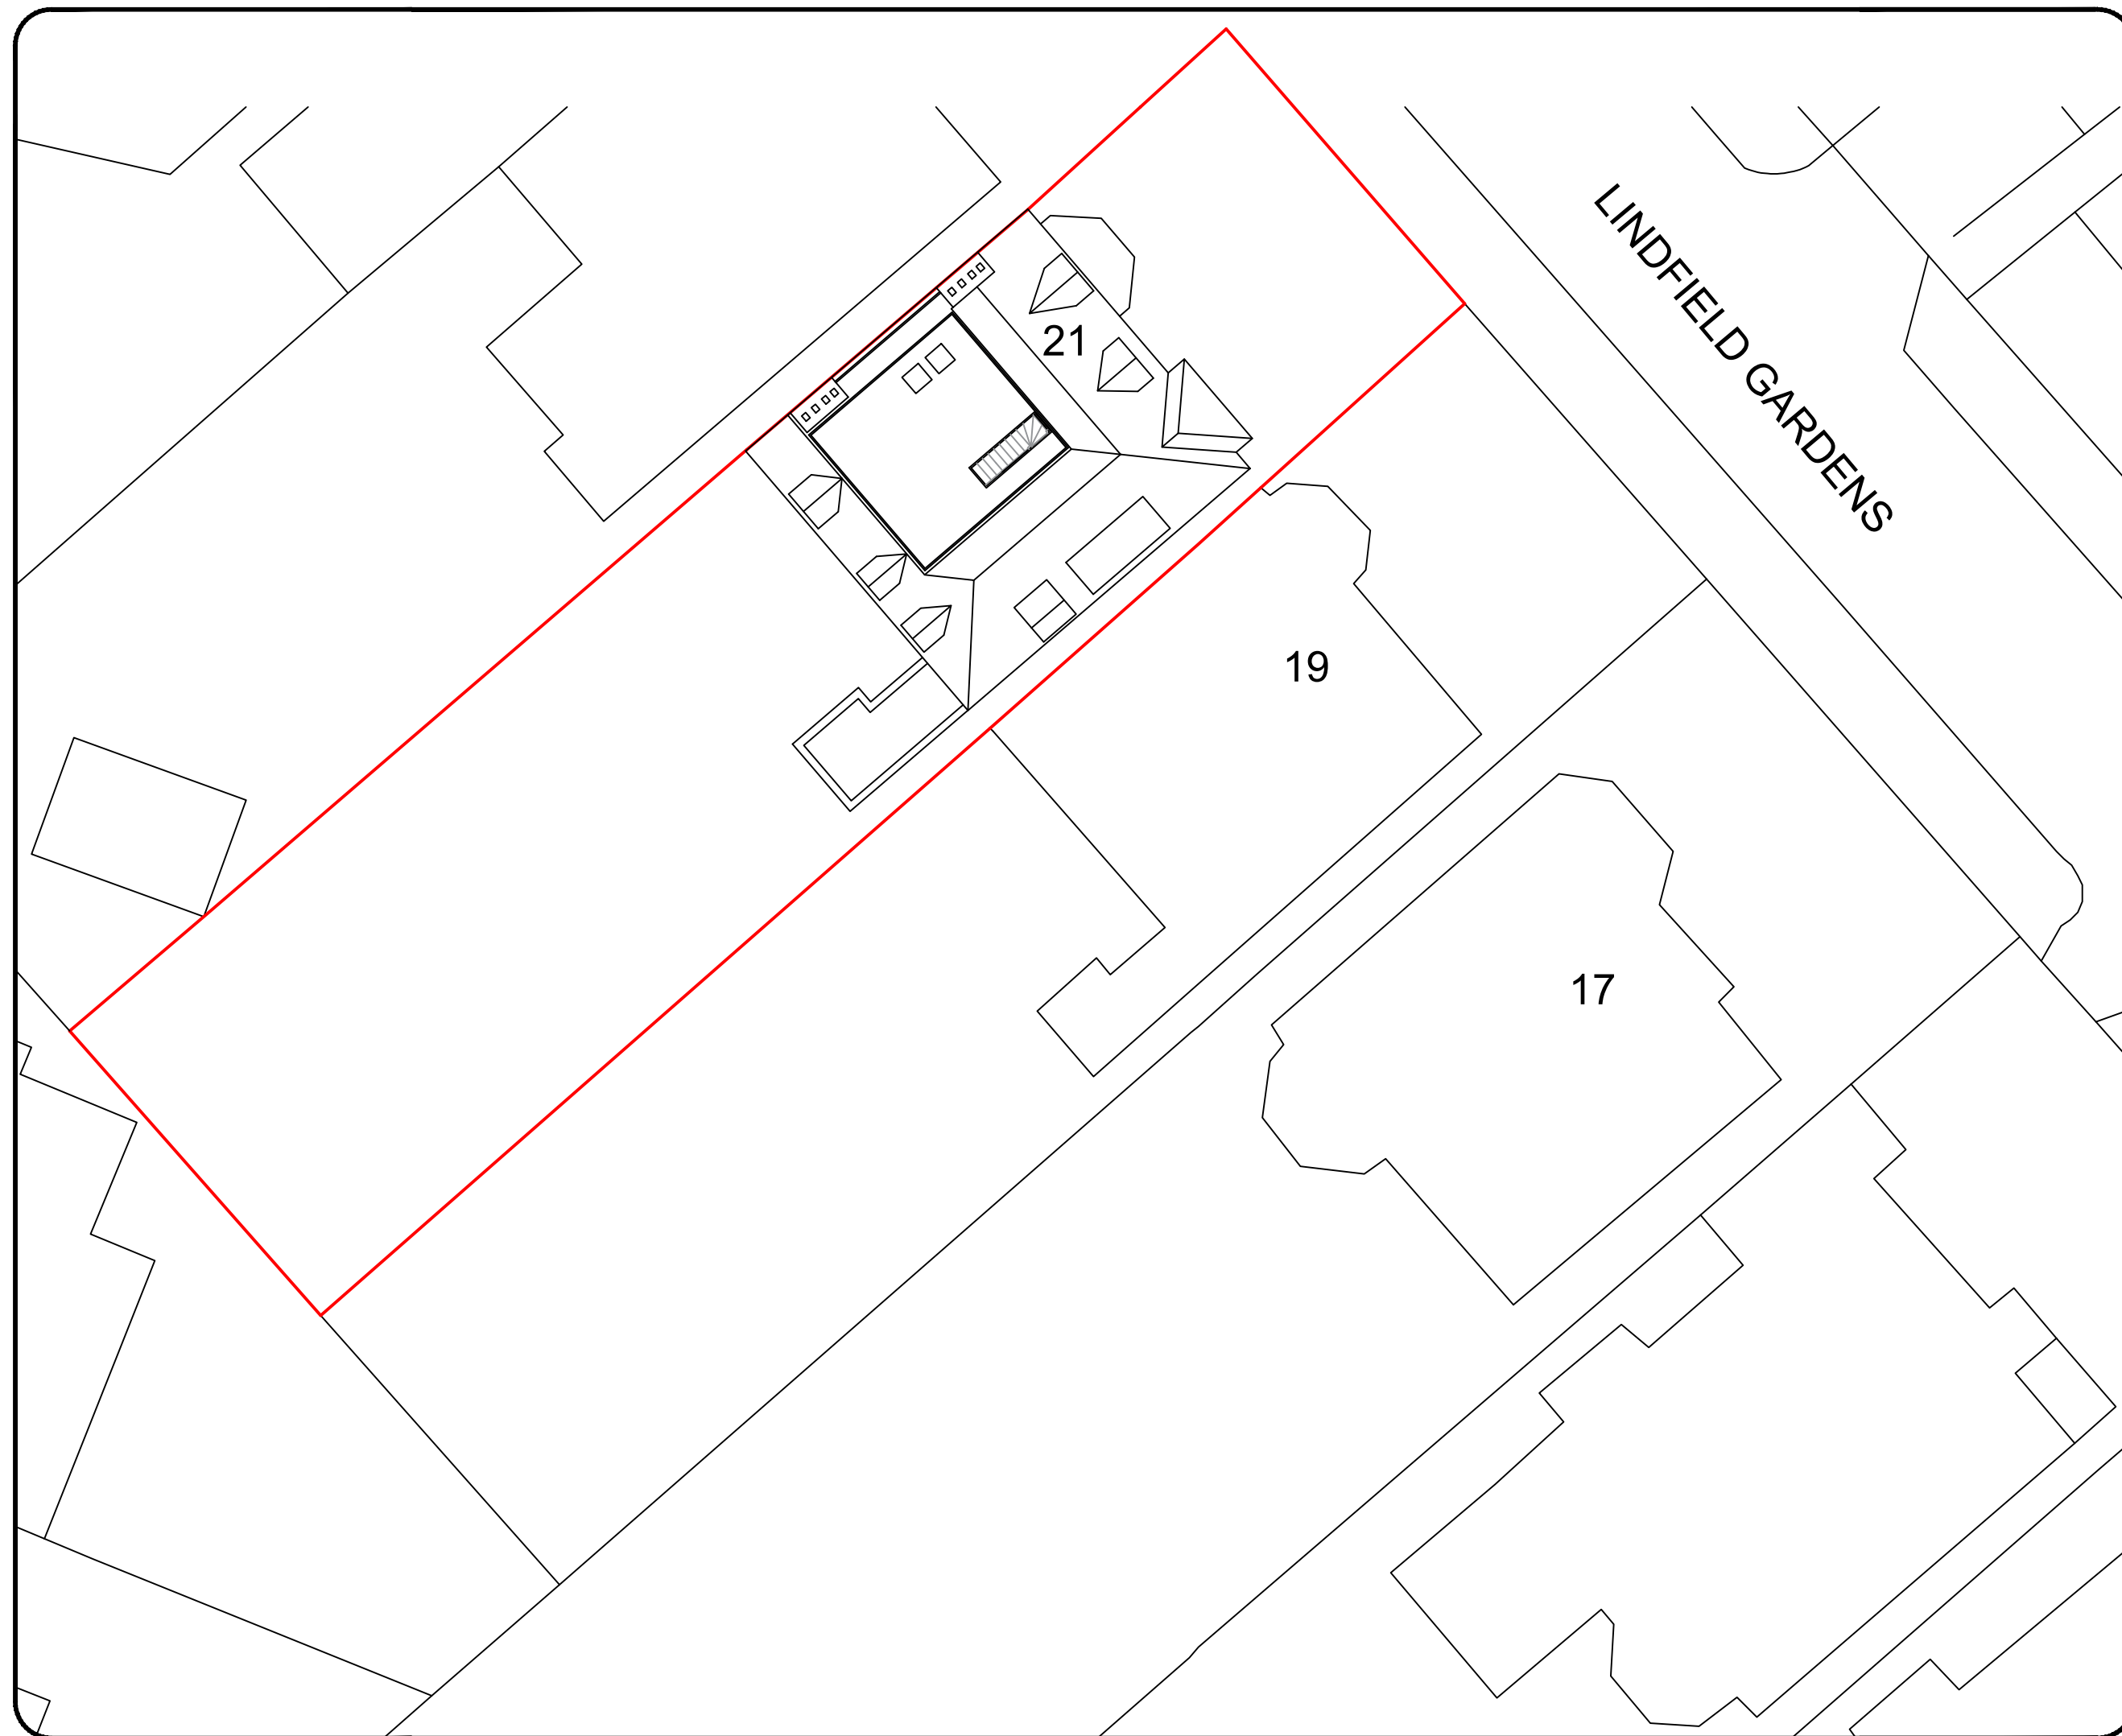

Notes

All drawings to be signed off by building control before the commencement of any works. If works commence on a Building Notice, the Builder/property owner commences ELA works at their own risk and ELA Design (or its Officer's) cannot accept and liability whatsoever for these works carried out.

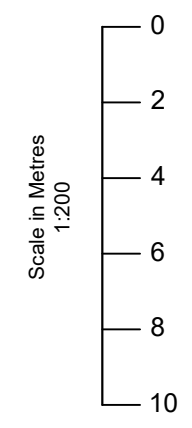



O/S licence number			
100060020			
Rev	Date	Details	By
A	31/05/23	Revision A	CE
Project: Roof Terrace			
Drawing: Block Plan			
Address: 21D Lindfield Gardens, London, NW3 6PX			
Drawing N°: ELA/14			Rev: A
A3 Scale: 1:200	Drawn By: CE	Job No: 2685	Date: 31/05/23



ELA design
 Beechcroft
 Riverside Avenue
 Broxbourne
 Herts
 EN10 6RA
 www.ela-design.co.uk Tel:- 07979510821

Notes

All drawings to be signed off by building control before the commencement of any works. If works commence on a Building Notice, the Builder/property owner commences works at their own risk and ELA Design (or its Officer's) cannot accept and liability whatsoever for these works carried out.

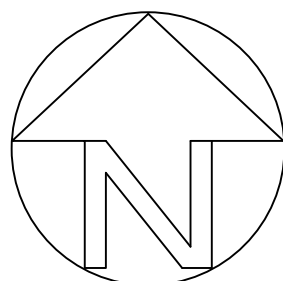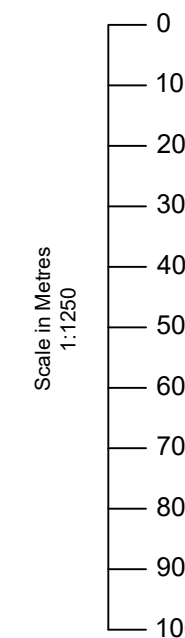

LOCATION PLAN

O/S licence number
100060020

Rev	Date	Details	By
A	31/05/23	Revision A	CE

Project:
Roof Terrace

Drawing:
Site Location Plan

Address:
21D Lindfield Gardens, London,
NW3 6PX

Drawing N°: ELA/17 Rev: A

A3 Scale: 1:1250 Drawn By: CE Job No: 2685 Date: 31/05/23

ELA Design
Beechcroft
Riverside Avenue
Broxbourne
Herts
EN10 6RA
www.ela-design.co.uk Tel:- 07979510821