



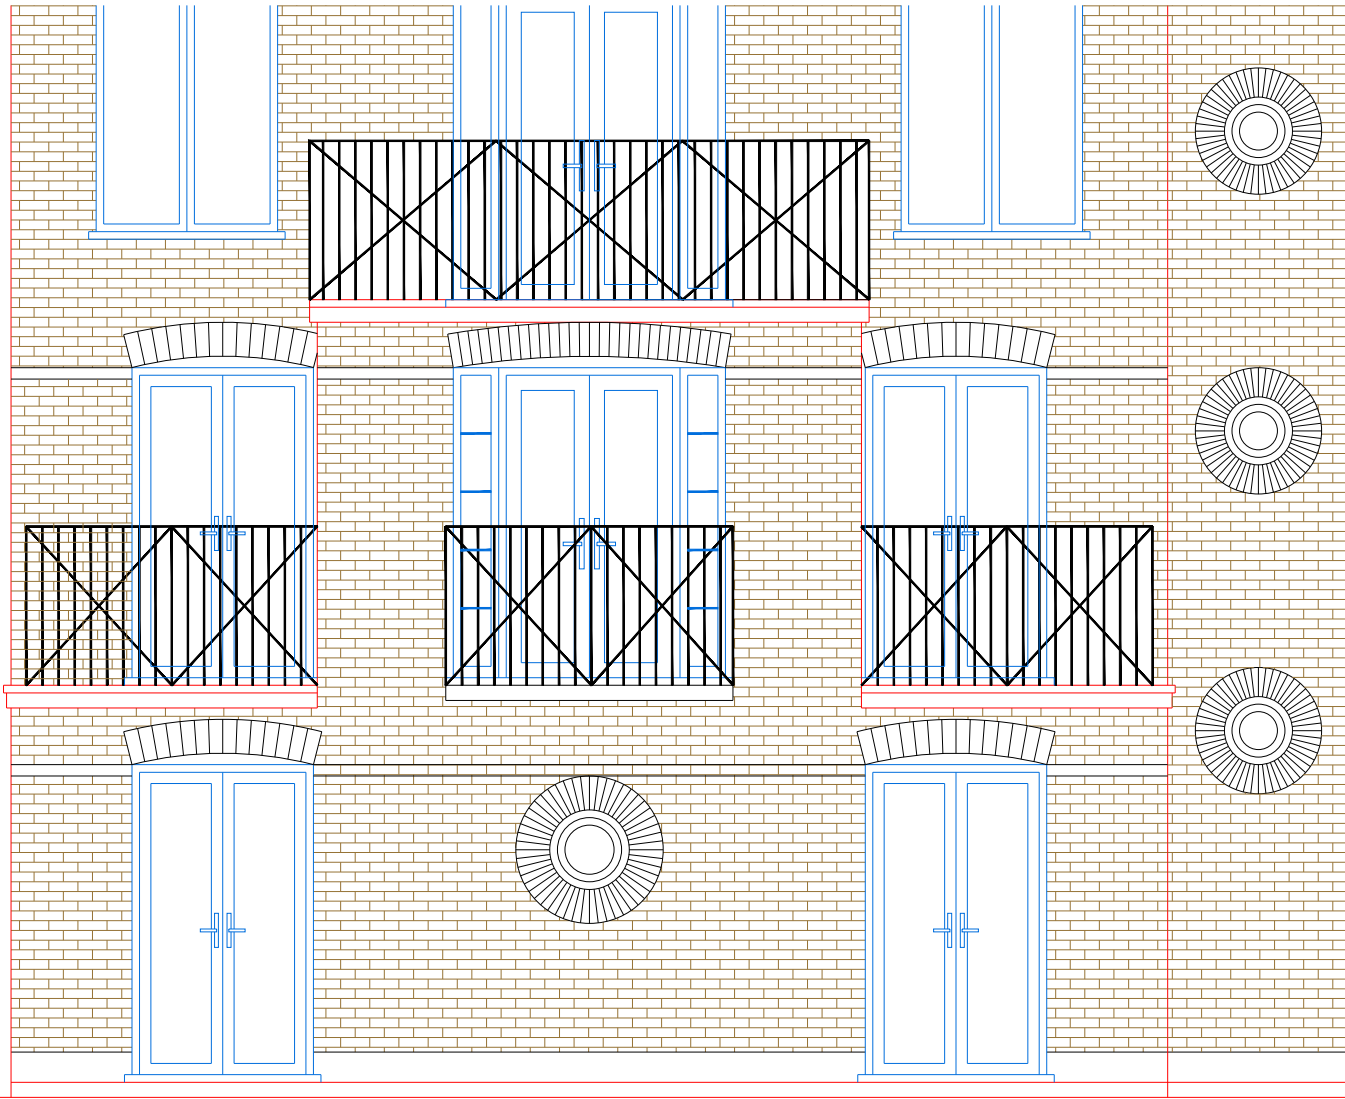

EXISTING
FRONT ELEVATION

 

HB PLANNING SERVICES
EMAIL INFO@HBPLANNINGSERVICES.CO.UK
CONTACT 02038539648

Scale 1:100 @ A3

Project


Flat 2 68 Crediton Hill, West Hampstead,
NW6 1HR

Drawing:
Existing Elevations


Number:
202303-HB01

Date:
May 2023



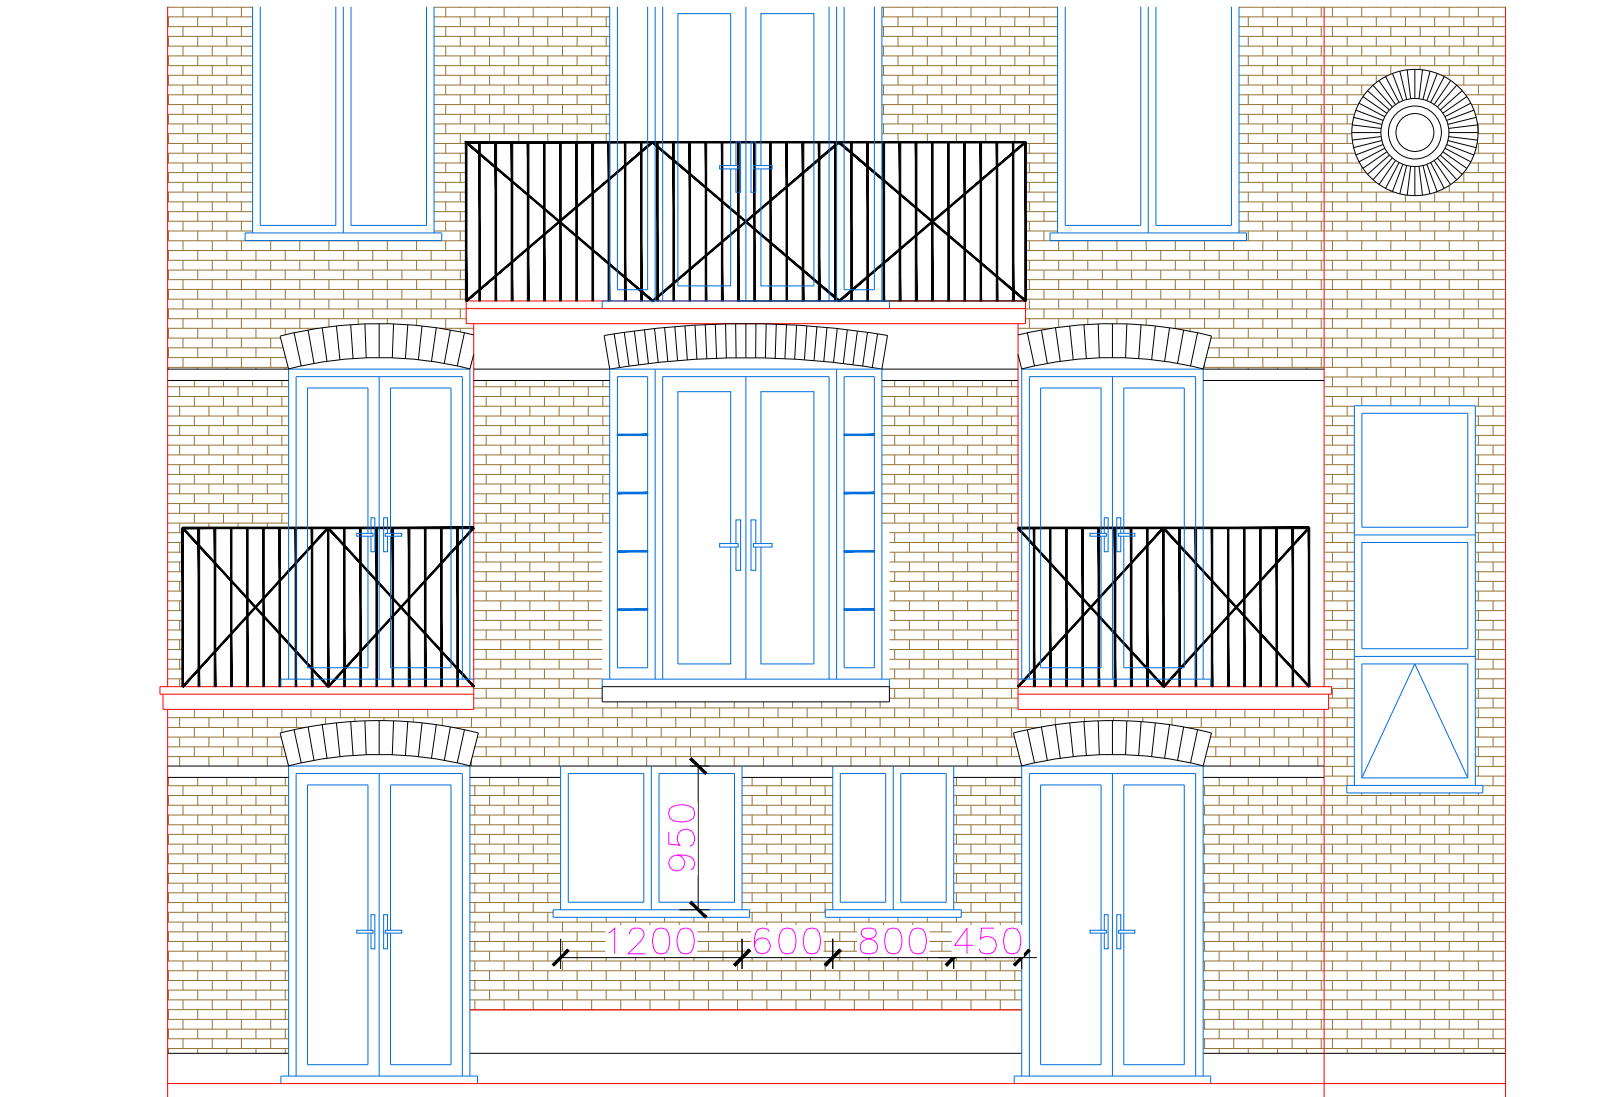

PROPOSED FRONT ELEVATION

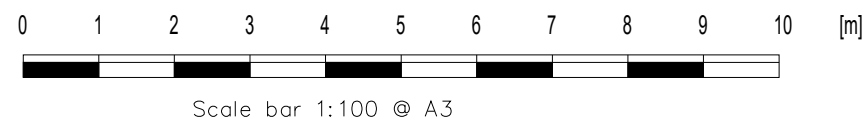

HB PLANNING SERVICES
EMAIL INFO@HBPLANNINGSERVICES.CO.UK
CONTACT 02038539648

Scale 1:100 @ A3

Project

Flat 2 68 Crediton Hill, West Hampstead,
NW6 1HR

Drawing:

Proposed Elevations

Number:

202303-HB02

Date:

May 2023

