

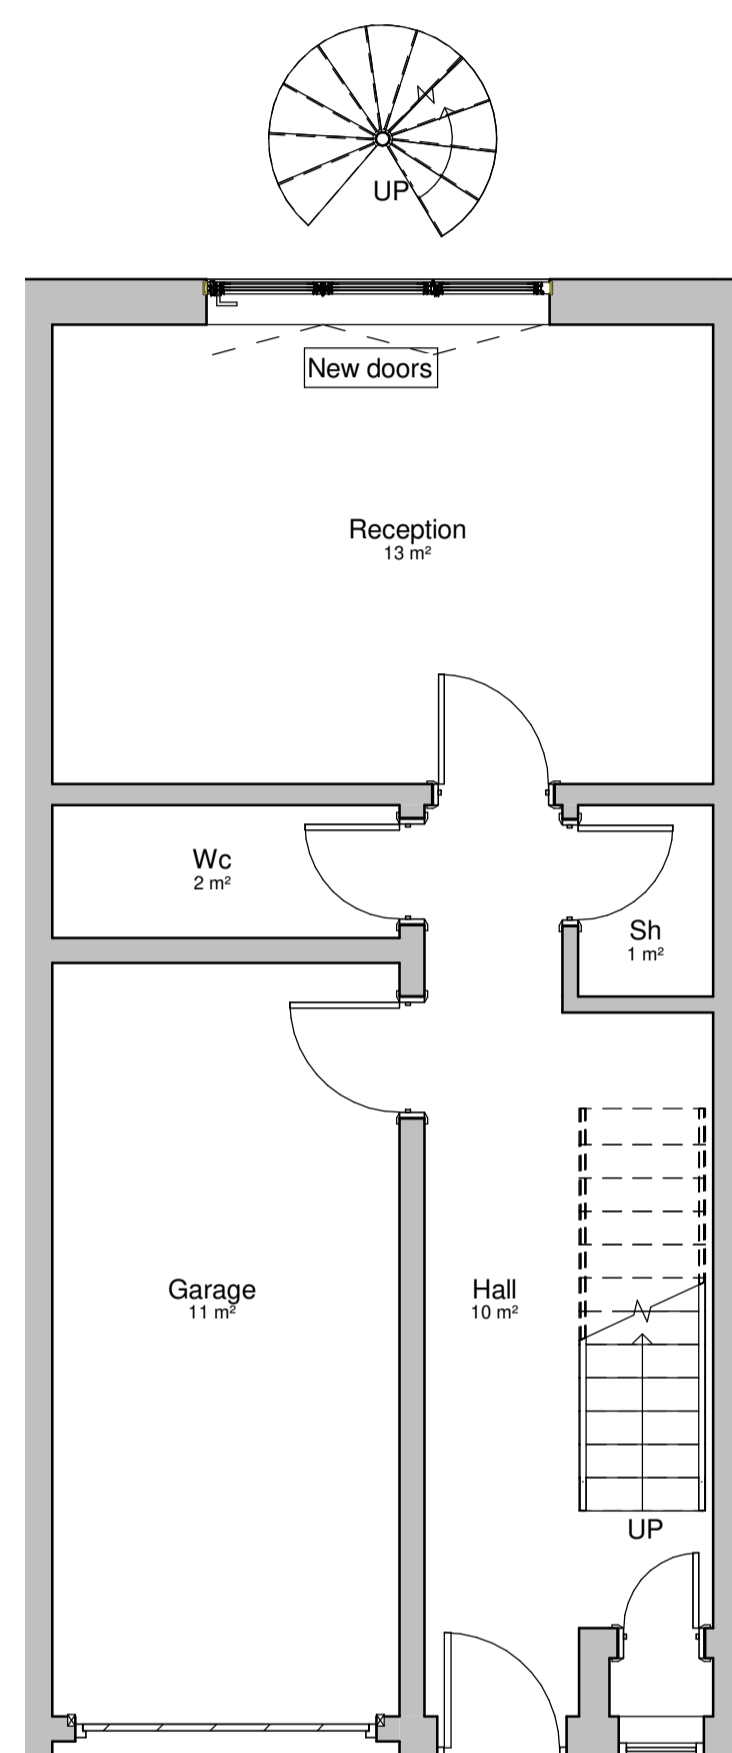



This drawing is protected under copyright

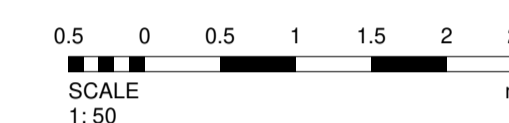


Ground Floor
1 : 50

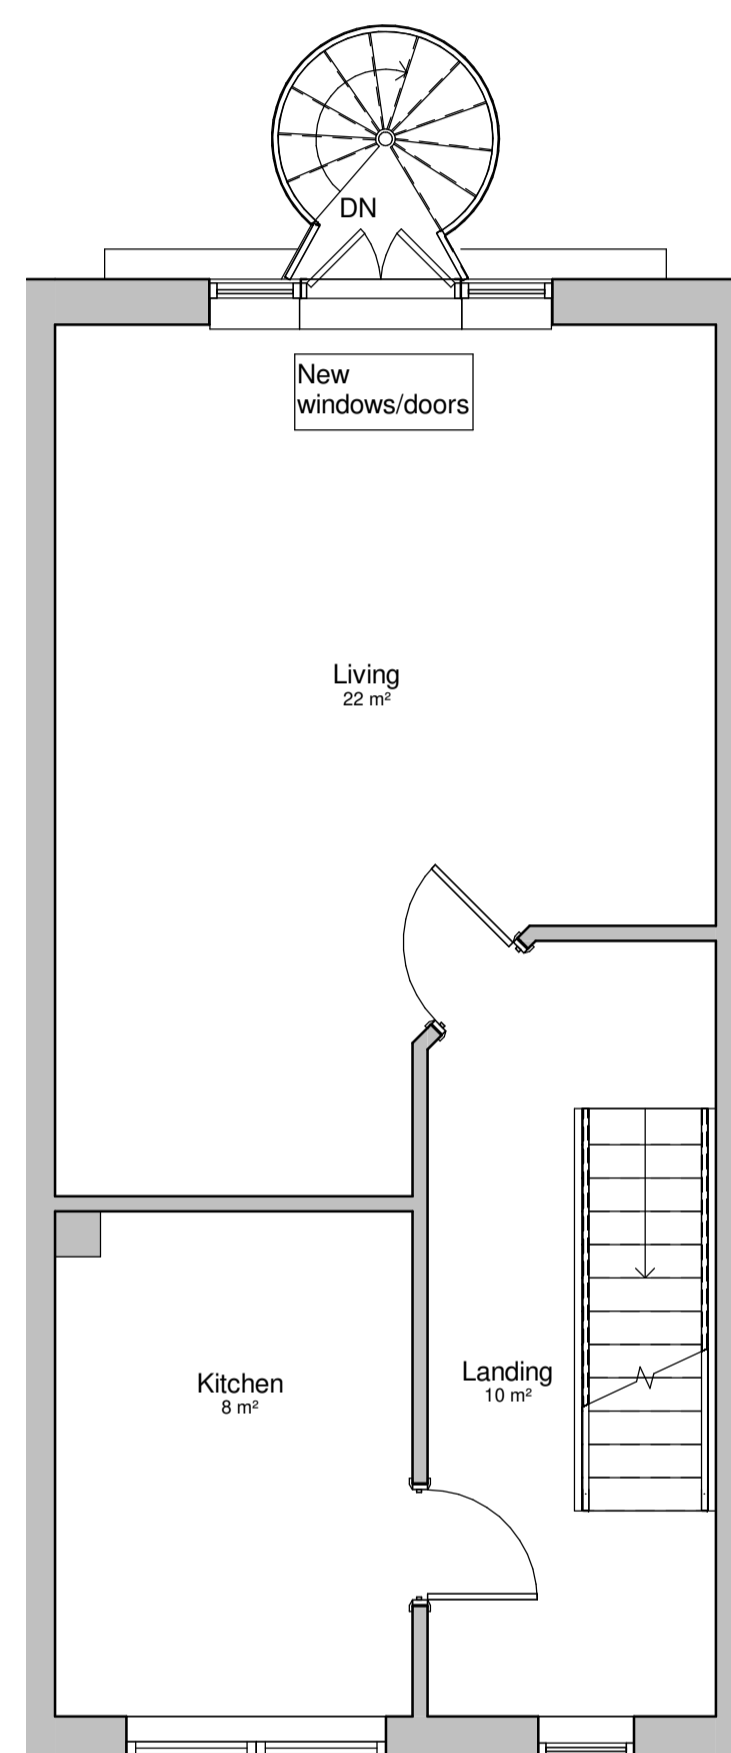

First Floor
1 : 50

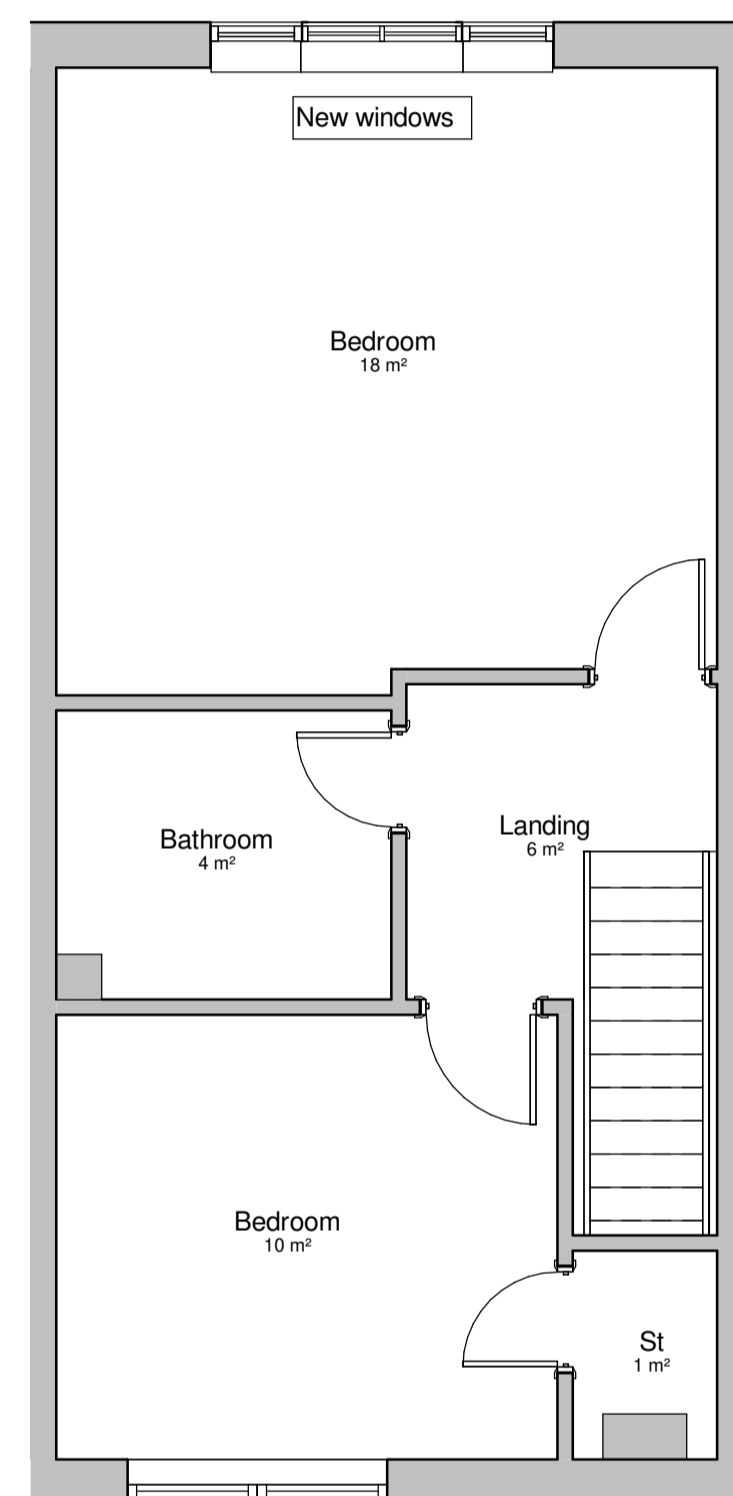

Second Floor
1 : 50

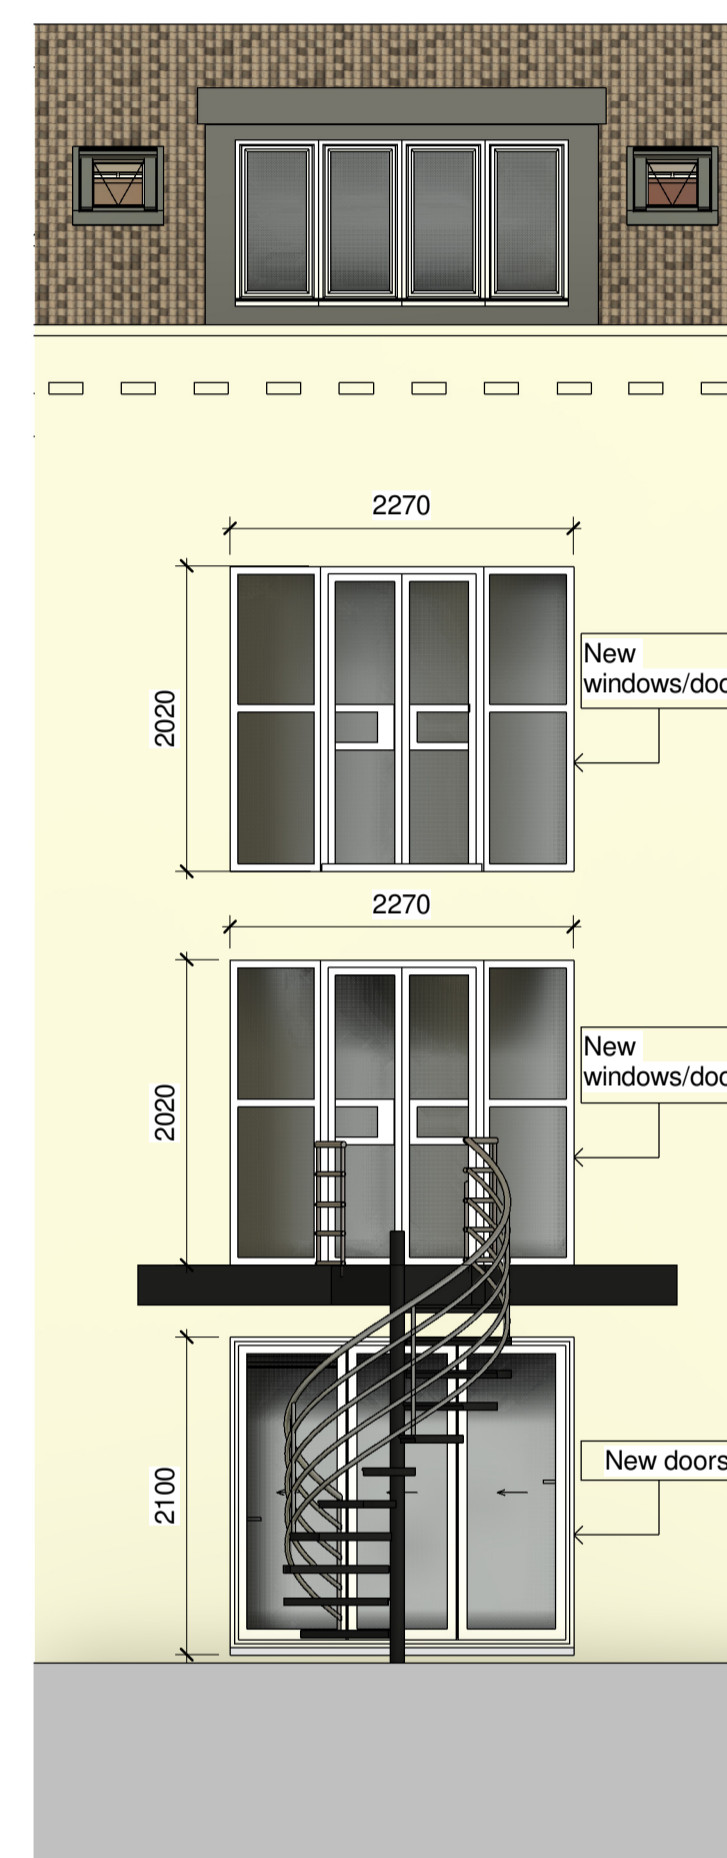

Rear Elevation
1 : 50

Rev	Description	Date

PROJECT		
4 St Paul's Mews, NW1 9TZ		
TITLE		
Proposed Drawing		
CLIENT		
DRAWN BY	CHECKED BY	DATE
AK	AK	20/04/23
SCALE (@ A1)	PROJECT NUMBER	
1 : 50	526	
DRAWING NUMBER	REV	
PL004		