



Flat 8 Rear Elevation - Existing

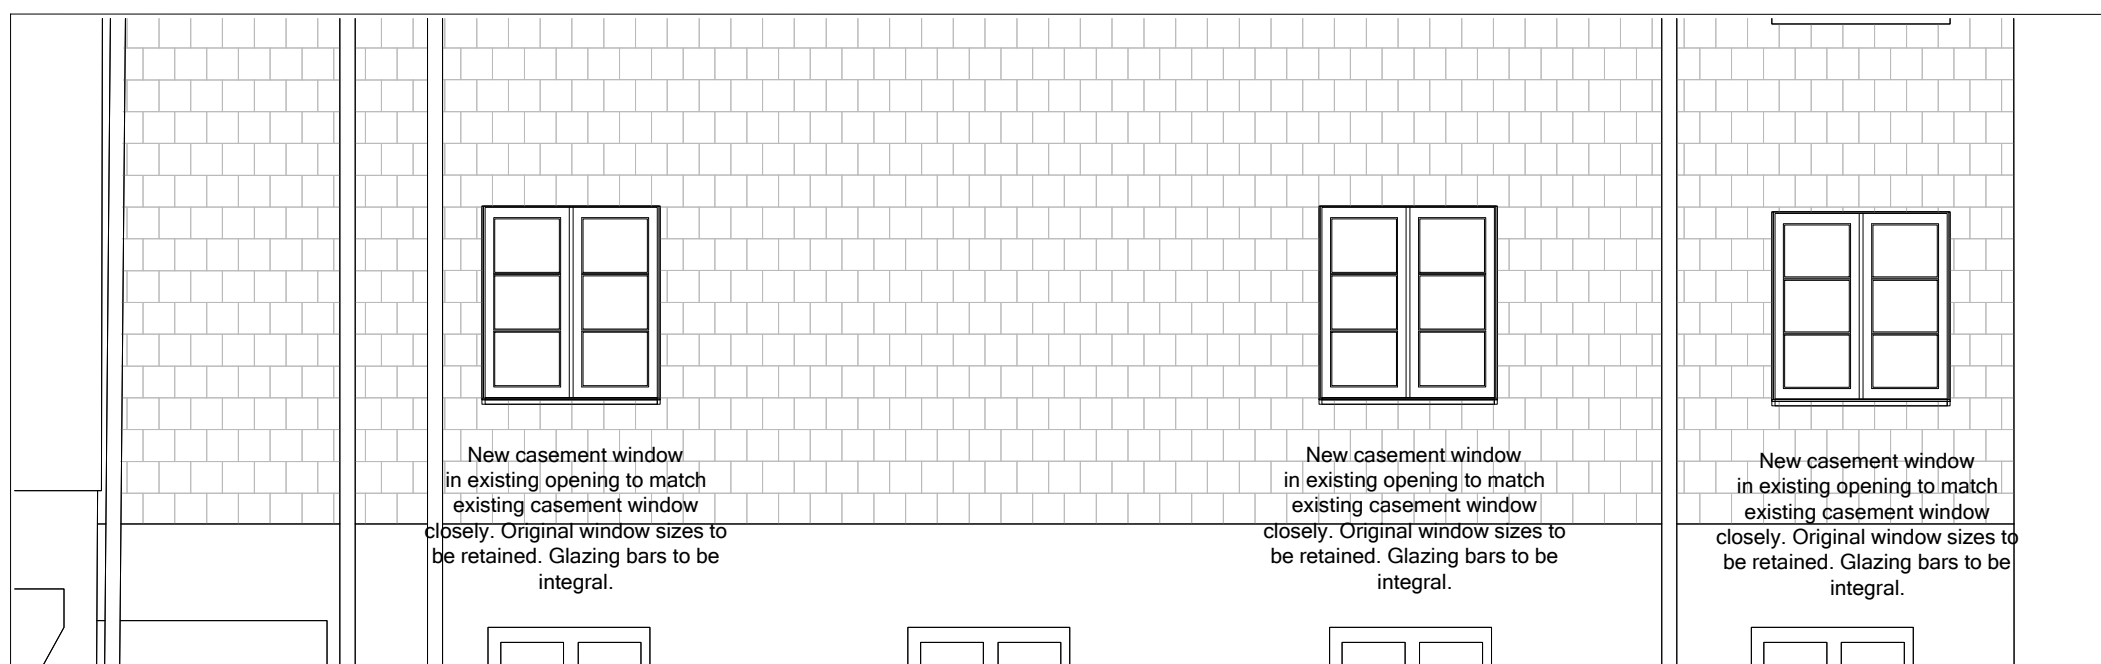

Flat 8 Rear Elevation - Proposed

scale bar.

 

Drawing scale 1:50 at A3.

address. 11 - 13 market place . london . W1W 8AH
 www. michaeldrain.com
 t. 020 7580 1415
 f. 020 7580 1416
 registered. in england . company number . 405 7890

© michaeldrainarchitects

ref. _____
 291
 3 Grape Street
 London . WC2H 8DX
 title. _____
 West Central Street (North East) Elevation
 Existing and Proposed
 Detailed Elevation
 scale at A3. _____
 1:50
 n°. _____
0-231 Rev. A