


**A**  
L20  
EXISTING ROOF  
1:50@A1



**B**  
L20  
EXISTING REAR ELEVATION  
1:50



**D**  
L20  
EXISTING FRONT ELEVATION  
1:50

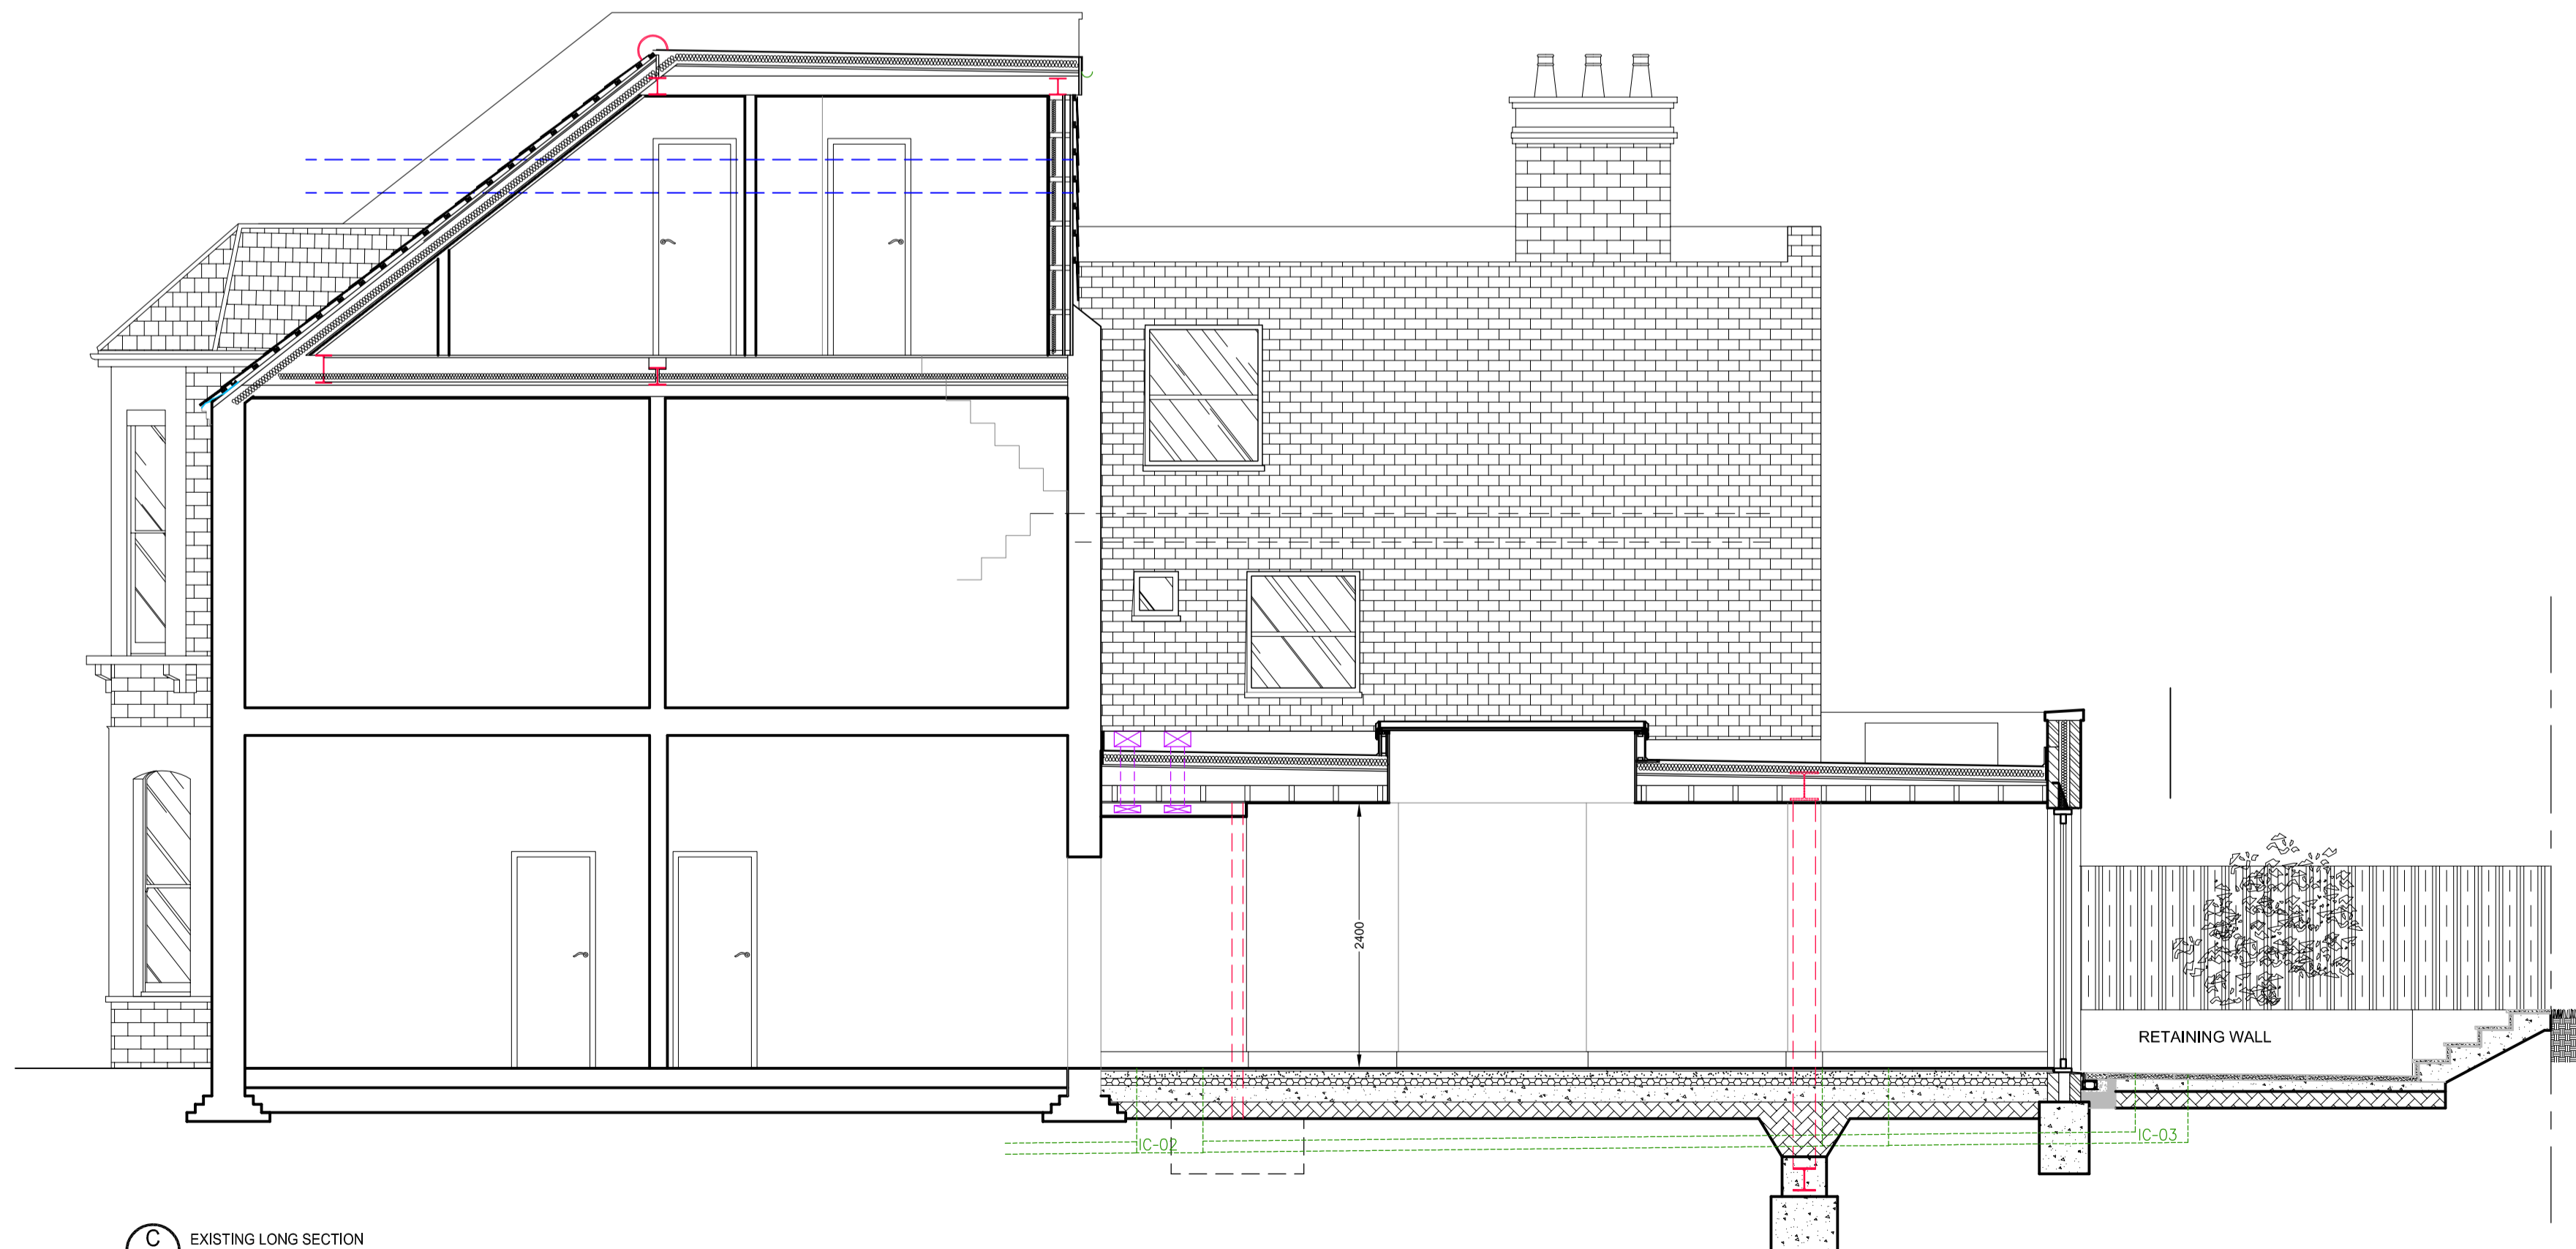

**C**  
L20  
EXISTING LONG SECTION  
1:50

NOTES:  
DO NOT SCALE DIRECTLY FROM AUTOCAD FILE. ALL DIMENSIONS TO BE VERIFIED ON SITE PRIOR TO INSTALLATION OR FABRICATION. PROPOSALS SUBJECT TO ALL NECESSARY STATUTORY CONSENTS.  
THESE DRAWINGS HAVE BEEN PREPARED FROM EXISTING DRAWINGS PROVIDED BY THE CLIENT AND ARE NOT THE RESULT OF A MEASURED SURVEY BY THIS PRACTICE. NEVER ASSUME.

REV: DESCRIPTION BY: DATE:  
**SE** STEPHEN EVANS ARCHITECTS  
287 Stoke Newington Church St  
London N16 9JH  
020 7096 1187  
se\_architect.co.uk

CLIENT:  
**VICTORIA & GEOFFREY SHAW**

PROJECT:  
**8 ACHILLES ROAD  
LONDON  
NW6 1EA**

TITLE:  
**PROPOSED SOLAR PANELS**

EXISTING ARRANGEMENT  
SCALE: 1:50@A1 DATE: MAY 23 DRAWN: FL CHECKED: SE

JOB NO: 641 - L20 DRG NO: 01 REV:

COPYRIGHT IN ALL DOCUMENTS AND DRAWINGS SHALL REMAIN THE PROPERTY OF THE ARCHITECT UNLESS OTHERWISE AGREED IN WRITING BY THE ARCHITECT.