


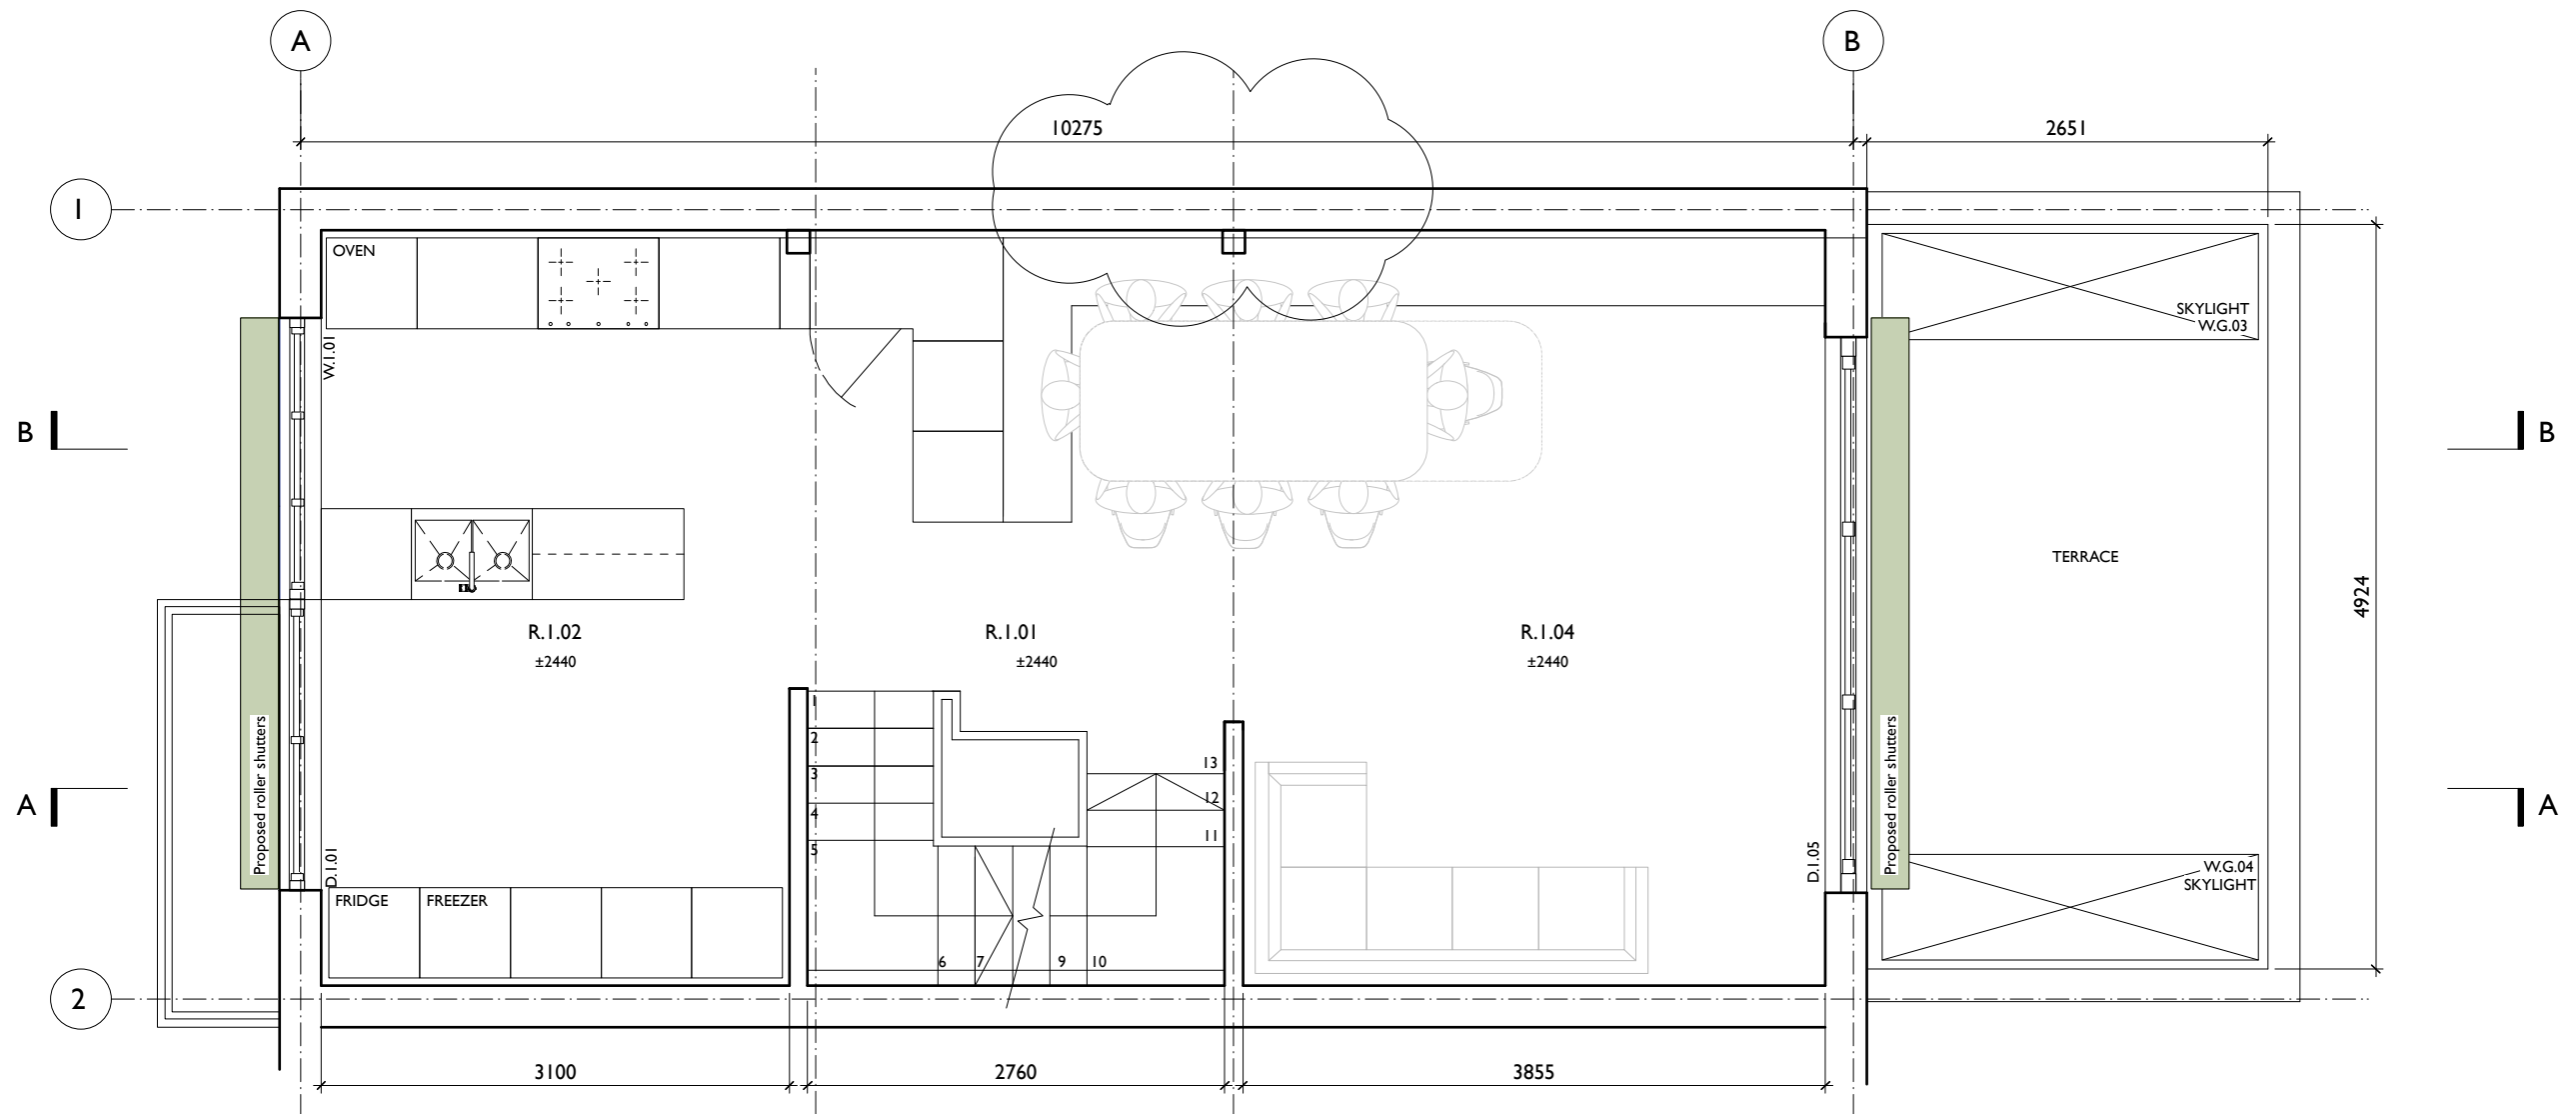

MARTINS CAMISULI Unit 1, 2A Oakford Road, London NW5 1AH Tel 020 7267 86 22

JOB TITLE: 36 Oppidans road
DRWG TITLE: Proposed First Floor Plan GA
DRWG NO: MC/225(02)_02
SCALE: 1:50 @ A3
DATE: July 2022

REVISION: A 090623 A/C units omitted following planners comments

**ALL DIMENSIONS INDICATED ON THIS DRAWING ARE SUBJECT TO ALTERATIONS ONCE ON SITE.
 CONFIRM ALL DIMENSION ON SITE PRIOR TO ORDERING AND CONSTRUCTION**

