


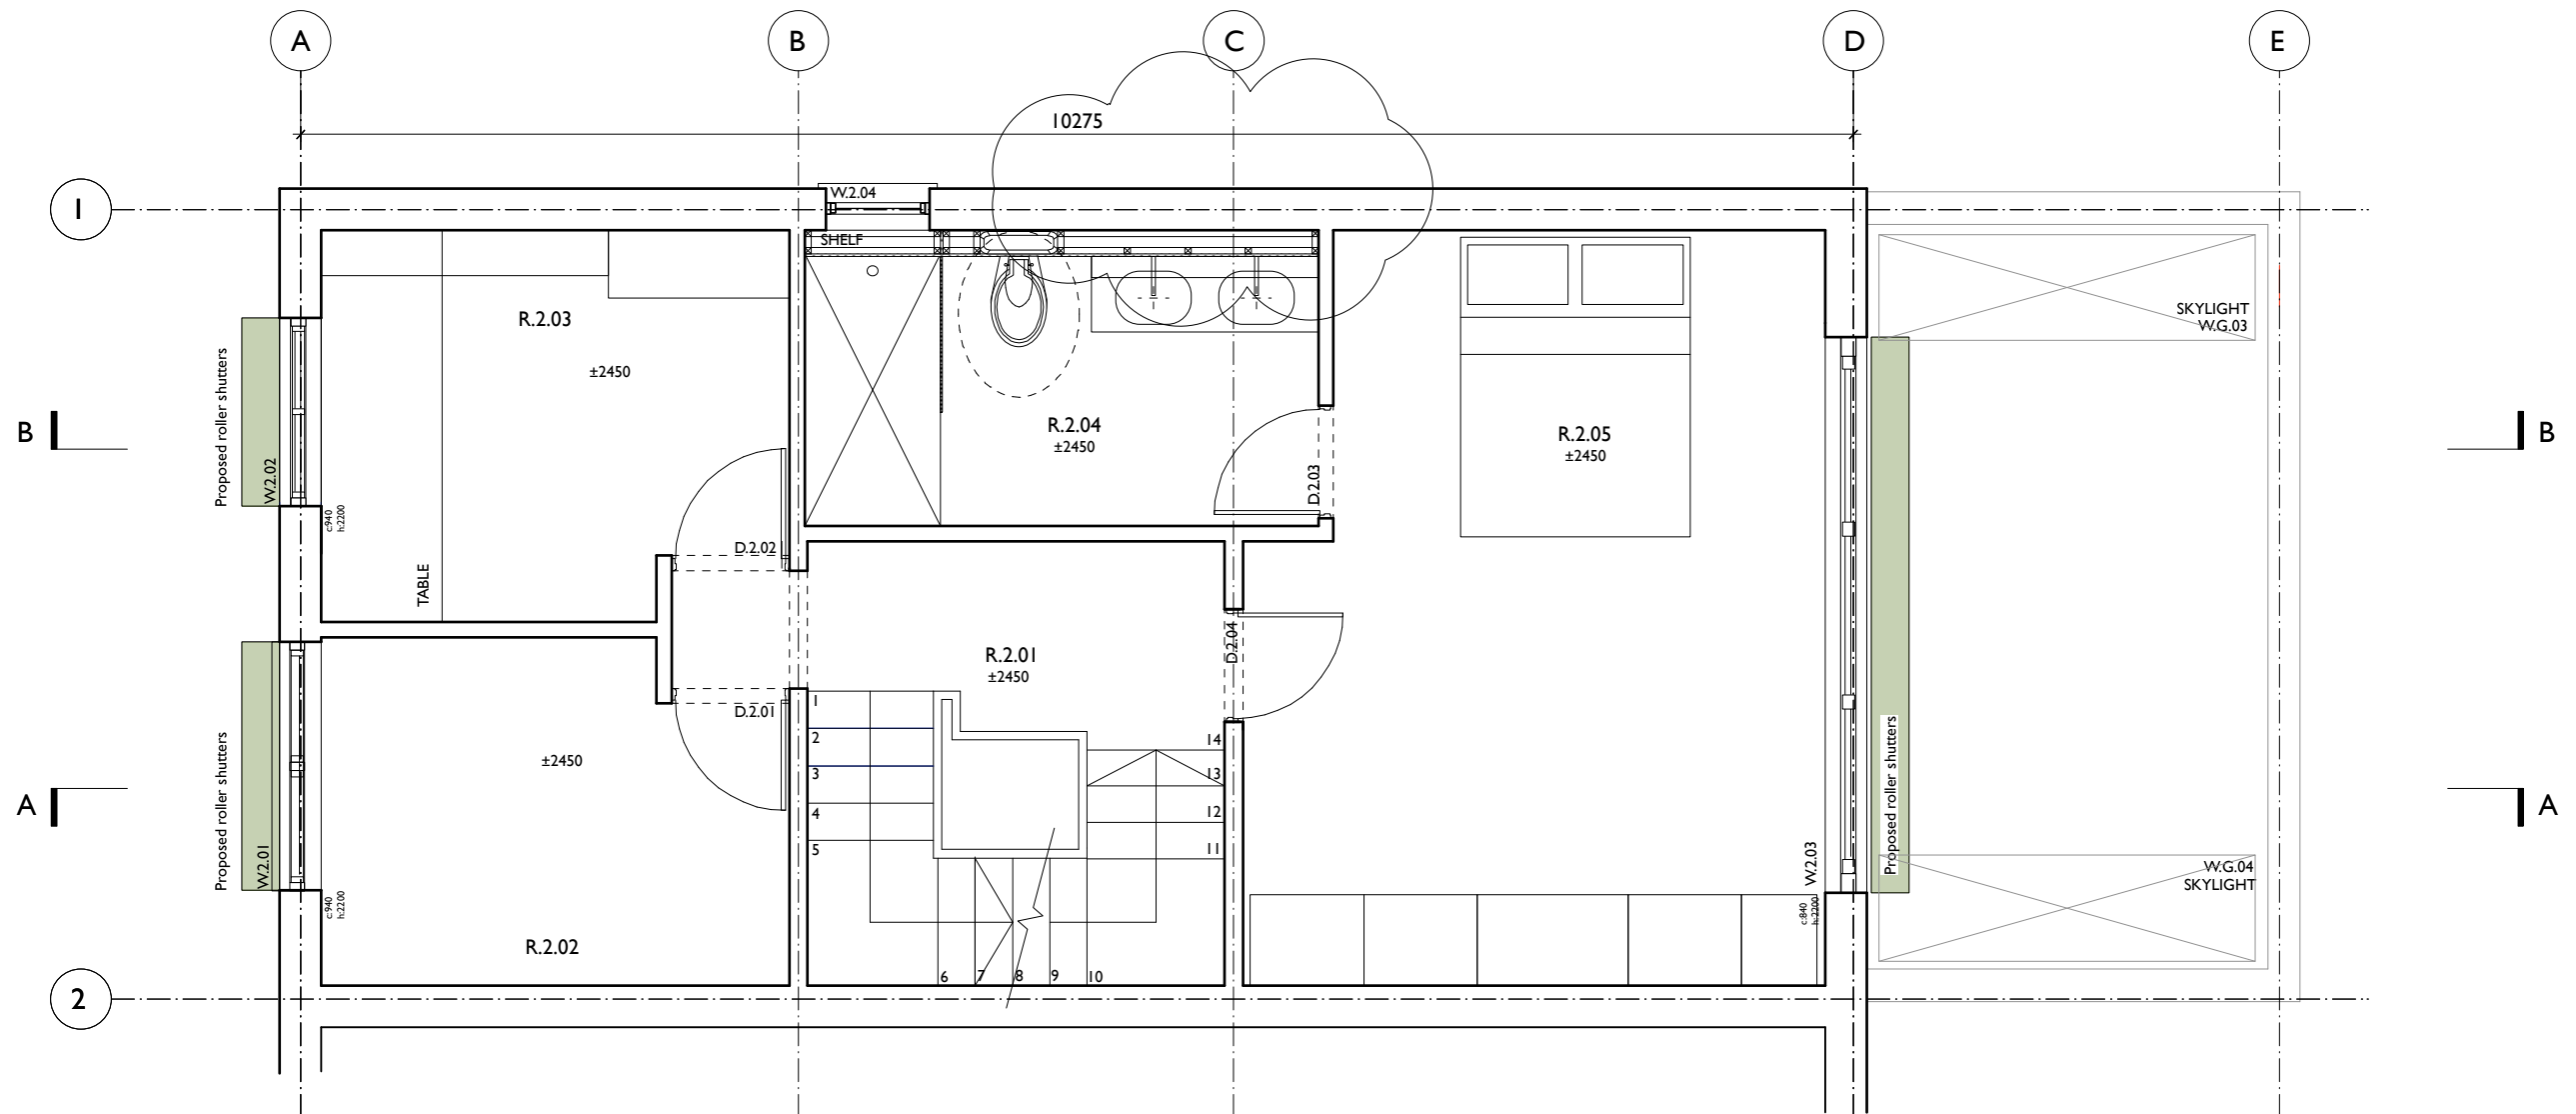

MARTINS CAMISULI Unit 1, 2A Oakford Road, London NW5 1AH Tel 020 7267 86 22

JOB TITLE: 36 Oppidans road
DRWG TITLE: Proposed Second Floor Plan GA
DRWG NO: MC/225(02)_03
SCALE: 1:50 @ A3
DATE: July 2022
REVISION: A 090623 A/C units omitted following planners comments
ALL DIMENSIONS INDICATED ON THIS DRAWING ARE SUBJECT TO ALTERATIONS ONCE ON SITE.
CONFIRM ALL DIMENSION ON SITE PRIOR TO ORDERING AND CONSTRUCTION

