

26 Store Street  
London WC1E 7BT  
+44 (0) 20 7112 9069  
info@studiocharlotteharris.com  
www.studiocharlotteharris.com

NOTES

DO NOT SCALE FROM THIS DRAWING EXCEPT FOR PLANNING PURPOSES. ERRORS TO BE REPORTED IMMEDIATELY TO THE ARCHITECT. TO BE READ IN CONJUNCTION WITH ALL RELEVANT ARCHITECTS' SERVICES AND STRUCTURAL ENGINEERS' DRAWINGS. ALL EXISTING SITE AND BUILDING INFORMATION HAS BEEN COMPILED BY OTHERS. ALL DIMENSIONS TO BE VERIFIED ON SITE.

© STUDIO CHARLOTTE HARRIS

- LEGEND
- ASSUMED BOUNDARY LINE
  - ELECTRICAL FITTINGS & FIXTURES
  - FIRE FITTINGS & FIXTURES
  - LIGHTING FITTINGS & FIXTURES
  - MECHANICAL FITTINGS & FIXTURES
  - ARCHIVE STORAGE

REVISIONS

R.	DATE	DESCRIPTION	DRAWN/CHECK
-	17.02.23	N/A	AC/CH
A	10.03.23	ISSUED FOR LBC	AC/CH
B	16.06.23	REVISED FOR LBC	AC/CH

PROJECT NUMBER  
German Historical Institute  
17 Bloomsbury Square  
198

STATUS  
Listed Building Consent

DRAWING NAME  
Existing Basement Floor Plan

SCALE FORMAT  
1:50 / 1:100 A1 / A3


DRAWING NUMBER REV.  
SCH-198-10-0000-B1 B

- ELECTRICAL
- SINGLE SOCKET
  - DOUBLE SOCKET
  - TRIPLE SOCKET
  - FUSED SPUR
  - SWITCHED FUSED SPUR
  - SHAVES SOCKET
  - SINGLE FLOOR SOCKET
  - ISOLATOR SWITCH
  - CCTV
  - INTRUDER ALARM SENSOR
  - INTRUDER ALARM PANEL
  - SQUARE SPEAKER
  - BLANK SOCKET
  - DOUBLE FLOOR SOCKET
  - DATA FLOOR SOCKET
  - LIGHT SWITCH
  - MULTIPLE LIGHT SWITCH
  - PULL CORD LIGHT SWITCH
  - EMERGENCY LIGHT TESTER
  - TELEPHONE / DATA POINT
  - TV AERIAL
  - CIRCULAR SPEAKER
  - WIFI BOOSTER
  - CO2 DETECTOR
  - MOVEMENT SENSOR
  - UNKNOWN ITEM

- FIRE
- BEACON
  - BEACON / SOUNDER
  - BELL
  - HEAT DETECTOR
  - HEAT DETECTOR / SOUNDER
  - SMOKE DETECTOR
  - SMOKE SOUNDER
  - EMERGENCY LIGHT
  - FIRE EXIT LIGHT
  - FIRE EXIT SIGN
  - WATER EXTINGUISHER
  - CO2 EXTINGUISHER
  - POWDER EXTINGUISHER
  - SOUNDER
  - RED BREAK GLASS
  - GREEN BREAK GLASS
  - SMOKE VENT SWITCH
  - FIRE ALARM PANEL
  - REMOTE INDICATOR
  - SPRINKLER
  - FOAM EXTINGUISHER
  - FIRE BLANKET
  - SAND BUCKET
  - WET CHEMICAL EXTINGUISHER
  - WATER HOSE

- LIGHTING
- PENDANT LIGHT
  - SPOT LIGHT
  - DIRECTIONAL SPOT LIGHT
  - SINGLE FLUORESCENT TUBE
  - DOUBLE FLUORESCENT TUBBE
  - WALL MOUNTED LIGHT
  - COMPACT FLUORESCENT
  - OUTDOOR LIGHT
  - RECESSED FLOOR LIGHT
  - SURFACE CEILING LIGHT
  - RECESSED CEILING LIGHT

- MECHANICAL
- THERMOSTAT
  - A/C CONTROL
  - SQUARE EXTRACT
  - CIRCULAR EXTRACT
  - WALL MOUNTED EXTRACT
  - CEILING FAN
  - CEILING FAN WITH LIGHT
  - RADIATOR/HEATER
  - CEILING A/C UNIT
  - WALL A/C UNIT
  - 600 SQUARE EXTRACT

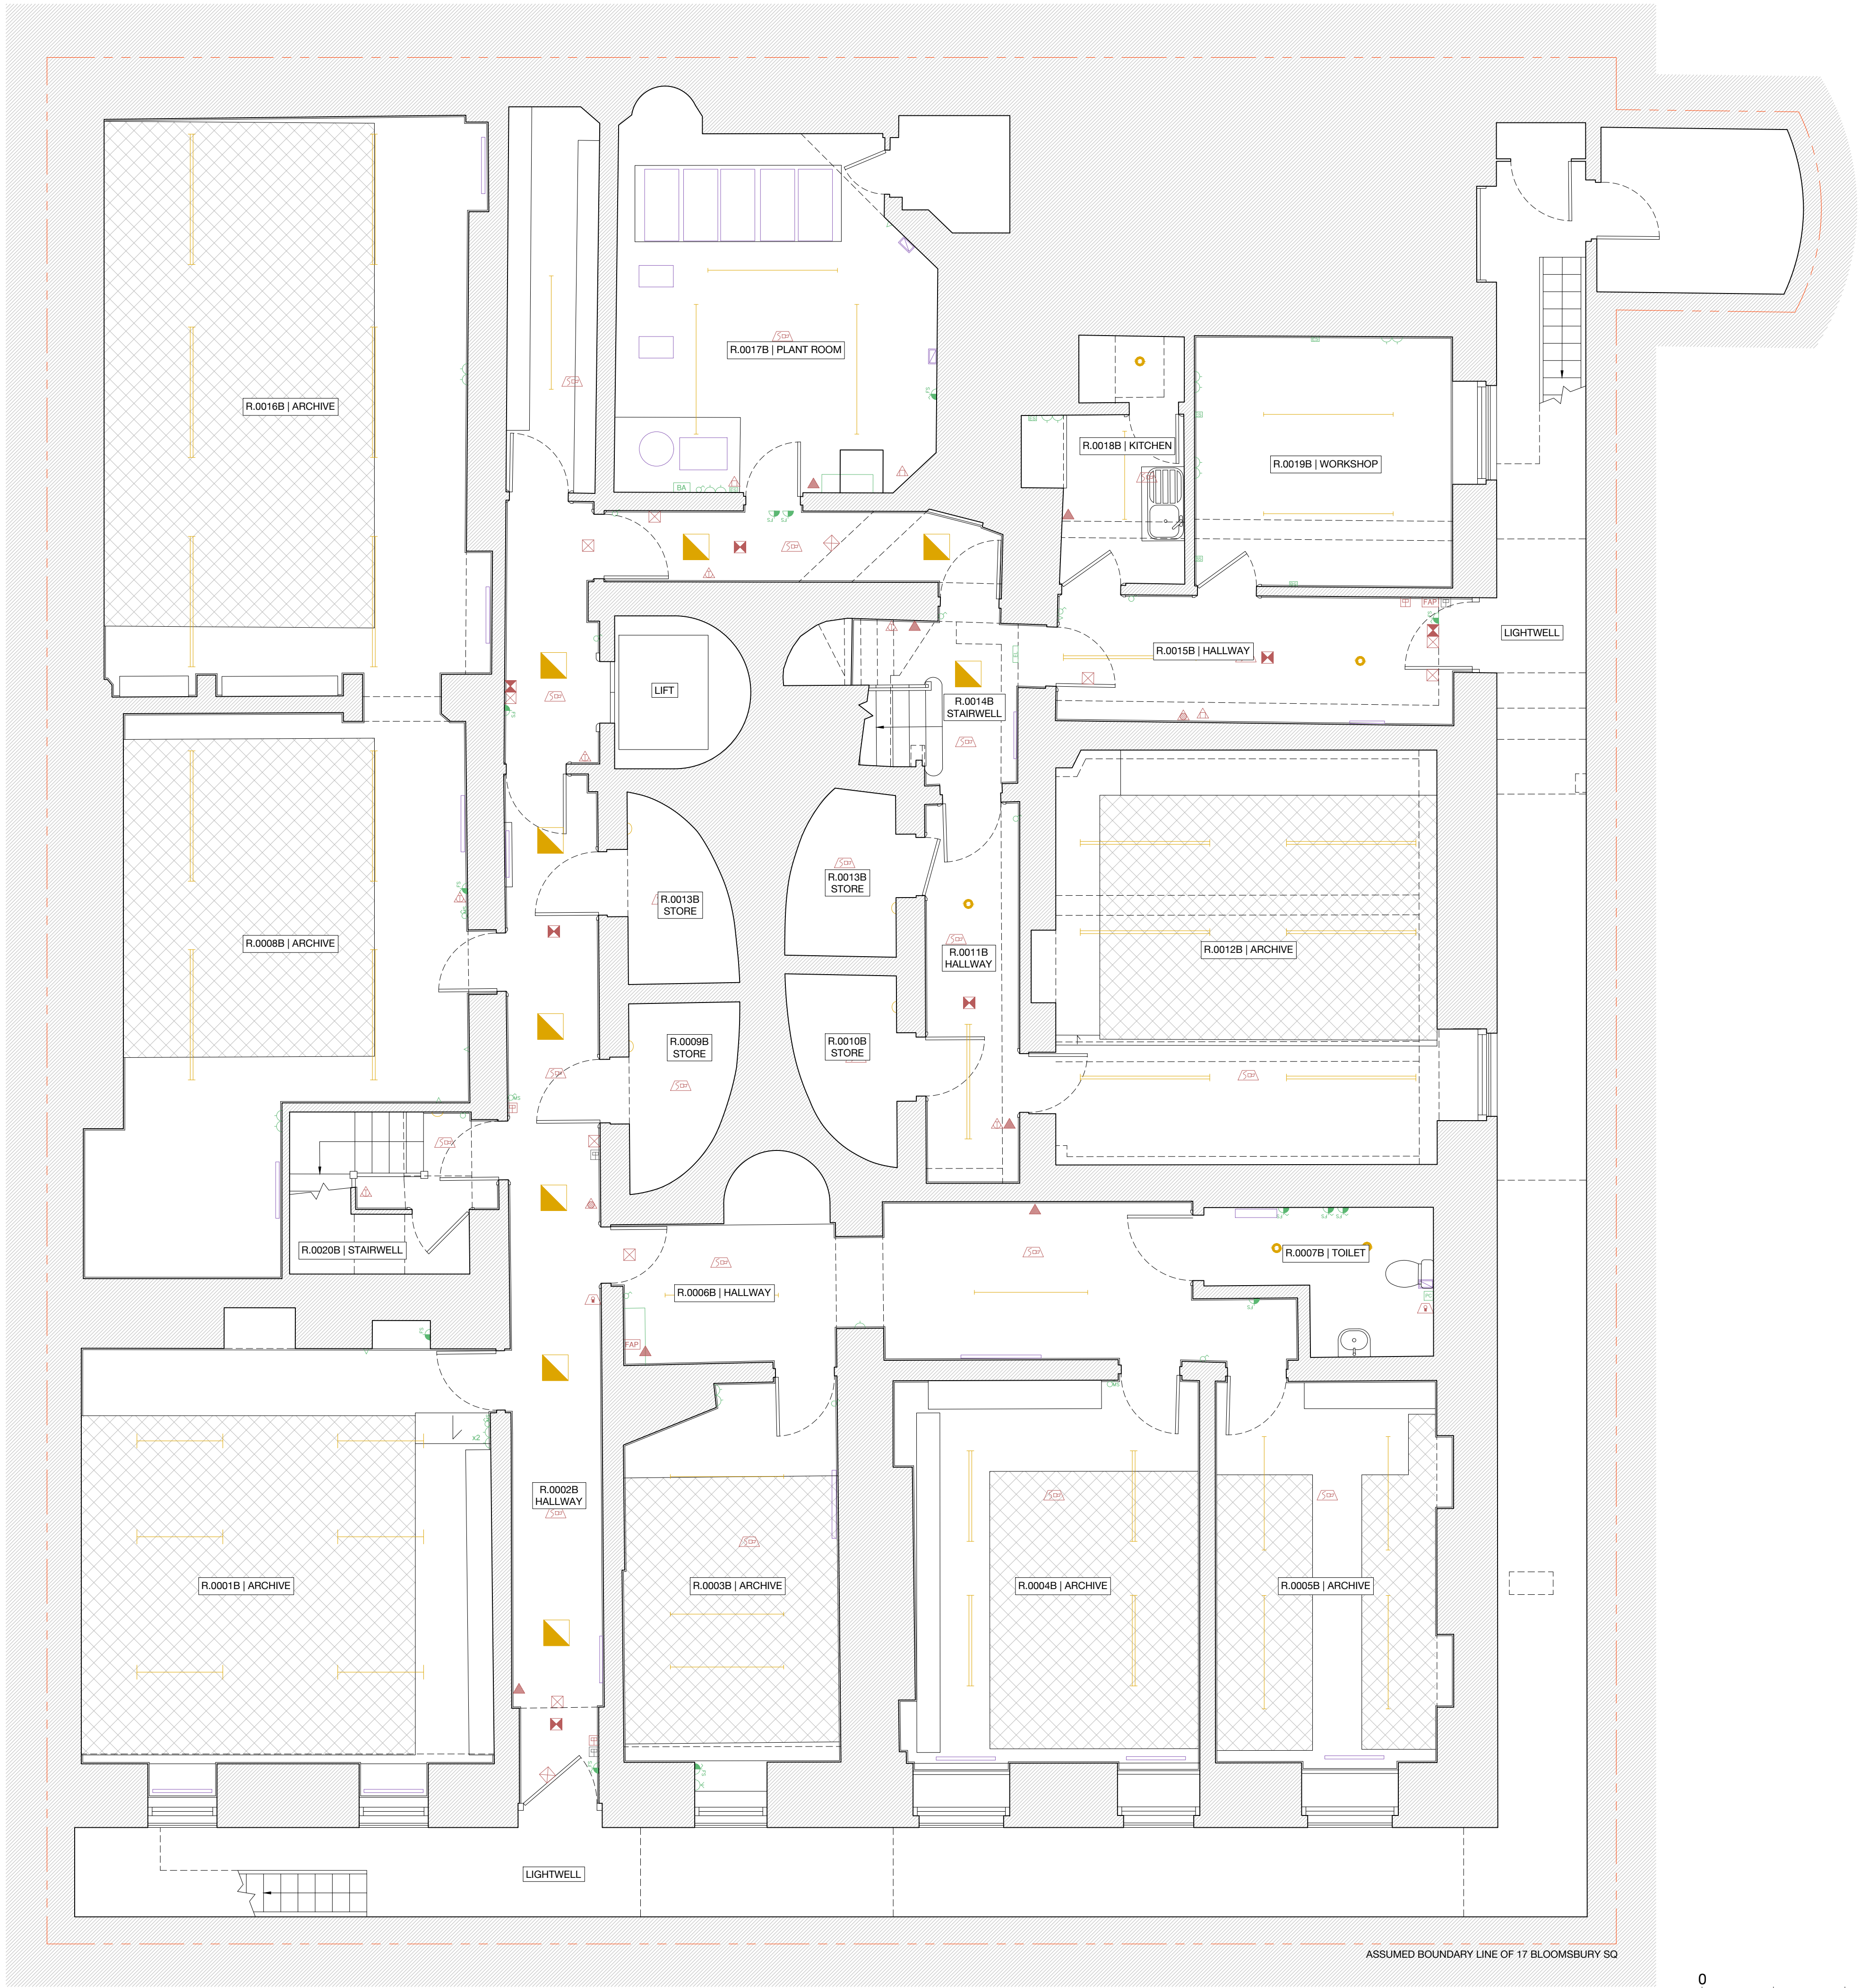

0 5m



26 Store Street  
London WC1E 7BT  
+44 (0) 20 7112 9069  
info@studiocharlotteharris.com  
www.studiocharlotteharris.com

NOTES

DO NOT SCALE FROM THIS DRAWING EXCEPT FOR PLANNING PURPOSES. ERRORS TO BE REPORTED IMMEDIATELY TO THE ARCHITECT. TO BE READ IN CONJUNCTION WITH ALL RELEVANT ARCHITECTS', SERVICES AND STRUCTURAL ENGINEERS' DRAWINGS. ALL EXISTING SITE AND BUILDING INFORMATION HAS BEEN COMPILED BY OTHERS. ALL DIMENSIONS TO BE VERIFIED ON SITE.

© STUDIO CHARLOTTE HARRIS

LEGEND

- ASSUMED BOUNDARY LINE
- TONGUE-IN-GROOVE ENGINEERED TIMBER FLOORBOARDS
- ELECTRICAL FITTINGS & FIXTURES
- FIRE FITTINGS & FIXTURES
- LIGHTING FITTINGS & FIXTURES
- MECHANICAL FITTINGS & FIXTURES

REVISIONS			
R.	DATE	DESCRIPTION	DRAWN/CHECK
-	17.02.23	N/A	AC/CH
A	10.03.23	ISSUED FOR LBC	AC/CH
B	16.06.23	REVISED FOR LBC	AC/CH

PROJECT NUMBER  
German Historical Institute  
17 Bloomsbury Square 198

STATUS  
Listed Building Consent

DRAWING NAME  
Existing Ground Floor Plan

SCALE FORMAT  
1:50 / 1:100 A1 / A3



DRAWING NUMBER REV.  
SCH-198-10-0000 B

- ELECTRICAL
- SINGLE SOCKET
  - DOUBLE SOCKET
  - TRIPLE SOCKET
  - FUSED SPUR
  - SWITCHED FUSED SPUR
  - SHAVR SOCKET
  - SINGLE FLOOR SOCKET
  - ISOLATOR SWITCH
  - CCTV
  - INTRUDER ALARM SENSOR
  - INTRUDER ALARM PANEL
  - SQUARE SPEAKER
  - BLANK SOCKET
  - DOUBLE FLOOR SOCKET
  - DATA FLOOR SOCKET
  - LIGHT SWITCH
  - MULTIPLE LIGHT SWITCH
  - PULL CORD LIGHT SWITCH
  - EMERGENCY LIGHT TESTER
  - TELEPHONE / DATA POINT
  - TV AERIAL
  - CIRCULAR SPEAKER
  - WIFI BOOSTER
  - CO2 DETECTOR
  - MOVEMENT SENSOR
  - UNKNOWN ITEM

- FIRE
- BEACON
  - BEACON / SOUNDER
  - BELL
  - HEAT DETECTOR
  - HEAT DETECTOR / SOUNDER
  - SMOKE DETECTOR
  - SMOKE SOUNDER
  - EMERGENCY LIGHT
  - FIRE EXIT LIGHT
  - FIRE EXIT SIGN
  - WATER EXTINGUISHER
  - CO2 EXTINGUISHER
  - POWDER EXTINGUISHER
  - SOUNDER
  - RED BREAK GLASS
  - GREEN BREAK GLASS
  - SMOKE VENT SWITCH
  - FIRE ALARM PANEL
  - REMOTE INDICATOR
  - SPRINKLER
  - FOAM EXTINGUISHER
  - FIRE BLANKET
  - SAND BUCKET
  - WET CHEMICAL EXTINGUISHER
  - WATER HOSE

- LIGHTING
- PENDANT LIGHT
  - SPOT LIGHT
  - DIRECTIONAL SPOT LIGHT
  - SINGLE FLUORESCENT TUBE
  - DOUBLE FLUORESCENT TUBBE
  - WALL MOUNTED LIGHT
  - COMPACT FLUORESCENT
  - OUTDOOR LIGHT
  - RECESSED FLOOR LIGHT
  - SURFACE CEILING LIGHT
  - RECESSED CEILING LIGHT

- MECHANICAL
- THERMOSTAT
  - A/C CONTROL
  - SQUARE EXTRACT
  - CIRCULAR EXTRACT
  - WALL MOUNTED EXTRACT
  - CEILING FAN
  - CEILING FAN WITH LIGHT
  - RADIATOR/HEATER
  - CEILING A/C UNIT
  - WALL A/C UNIT
  - 600 SQUARE EXTRACT

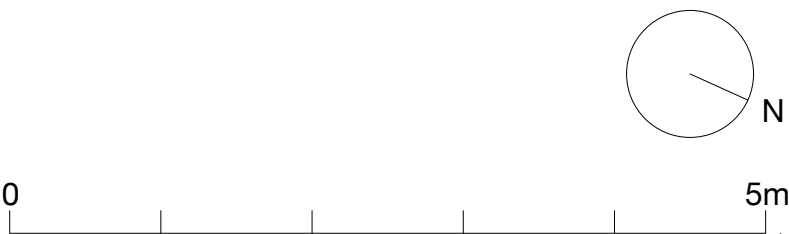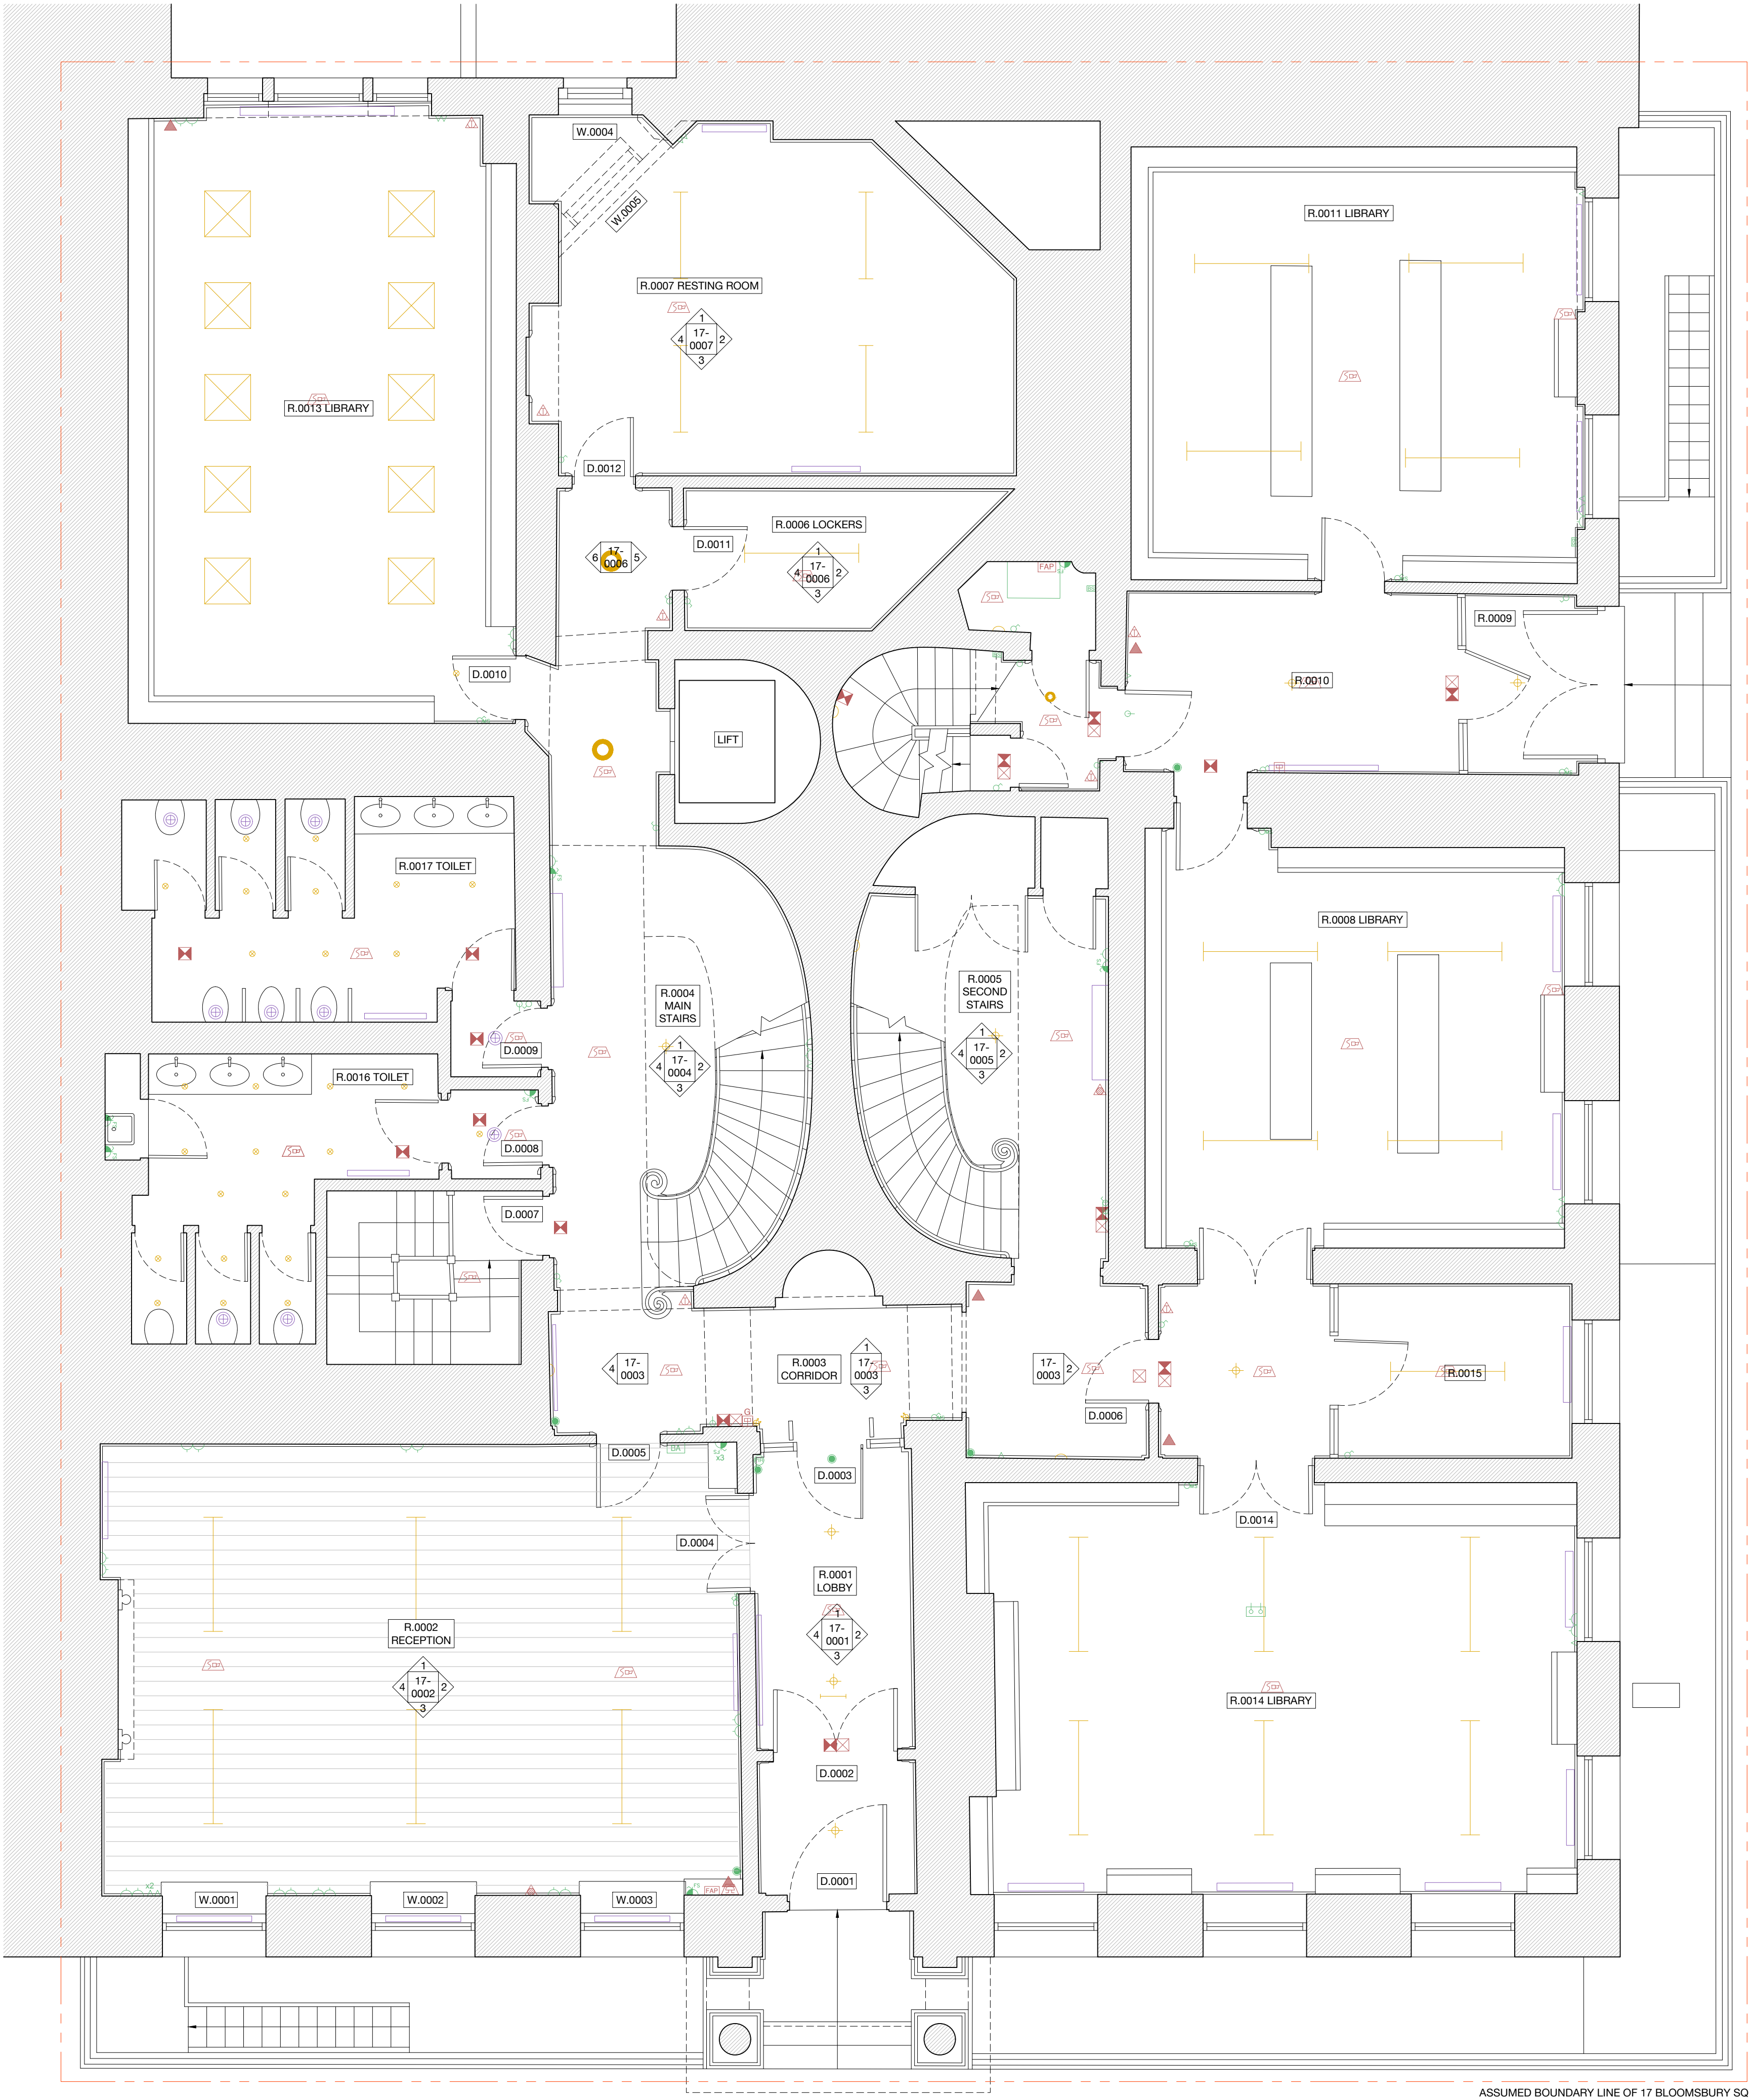



26 Store Street  
London WC1E 7BT  
+44 (0) 20 7112 9069  
info@studiocharlotteharris.com  
www.studiocharlotteharris.com

NOTES

DO NOT SCALE FROM THIS DRAWING EXCEPT FOR PLANNING PURPOSES. ERRORS TO BE REPORTED IMMEDIATELY TO THE ARCHITECT. TO BE READ IN CONJUNCTION WITH ALL RELEVANT ARCHITECTS', SERVICES AND STRUCTURAL ENGINEERS' DRAWINGS. ALL EXISTING SITE AND BUILDING INFORMATION HAS BEEN COMPILED BY OTHERS. ALL DIMENSIONS TO BE VERIFIED ON SITE.

© STUDIO CHARLOTTE HARRIS

LEGEND

ASSUMED BOUNDARY LINE  
ELECTRICAL FITTINGS & FIXTURES  
FIRE FITTINGS & FIXTURES  
LIGHTING FITTINGS & FIXTURES  
MECHANICAL FITTINGS & FIXTURES

REVISIONS			
R.	DATE	DESCRIPTION	DRAWN/CHECK
-	17.02.23	N/A	AC/CH
A	10.03.23	ISSUED FOR LBC	AC/CH
B	16.06.23	REVISED FOR LBC	AC/CH

PROJECT  
German Historical Institute  
17 Bloomsbury Square

NUMBER  
198

STATUS  
Listed Building Consent

DRAWING NAME  
Existing First Floor Plan

SCALE  
1:50 / 1:100

FORMAT  
A1 / A3

DRAWING NUMBER  
SCH-198-10-1000


REV.  
B

- ELECTRICAL
- SINGLE SOCKET
  - DOUBLE SOCKET
  - TRIPLE SOCKET
  - FUSED SPUR
  - SWITCHED FUSED SPUR
  - SHAVES SOCKET
  - SINGLE FLOOR SOCKET
  - ISOLATOR SWITCH
  - CCTV
  - INTRUDER ALARM SENSOR
  - INTRUDER ALARM PANEL
  - SQUARE SPEAKER
  - BLANK SOCKET
  - DOUBLE FLOOR SOCKET
  - DATA FLOOR SOCKET
  - LIGHT SWITCH
  - MULTIPLE LIGHT SWITCH
  - PULL CORD LIGHT SWITCH
  - EMERGENCY LIGHT TESTER
  - TELEPHONE / DATA POINT
  - TV AERIAL
  - CIRCULAR SPEAKER
  - WIFI BOOSTER
  - CO2 DETECTOR
  - MOVEMENT SENSOR
  - UNKNOWN ITEM

- FIRE
- BEACON
  - BEACON / SOUNDER
  - BELL
  - HEAT DETECTOR
  - HEAT DETECTOR / SOUNDER
  - SMOKE DETECTOR
  - SMOKE SOUNDER
  - EMERGENCY LIGHT
  - FIRE EXIT LIGHT
  - FIRE EXIT SIGN
  - WATER EXTINGUISHER
  - CO2 EXTINGUISHER
  - POWDER EXTINGUISHER
  - SOUNDER
  - RED BREAK GLASS
  - GREEN BREAK GLASS
  - SMOKE VENT SWITCH
  - FIRE ALARM PANEL
  - REMOTE INDICATOR
  - SPRINKLER
  - FOAM EXTINGUISHER
  - FIRE BLANKET
  - SAND BUCKET
  - WET CHEMICAL EXTINGUISHER
  - WATER HOSE

- LIGHTING
- PENDANT LIGHT
  - SPOT LIGHT
  - DIRECTIONAL SPOT LIGHT
  - SINGLE FLUORESCENT TUBE
  - DOUBLE FLUORESCENT TUBBE
  - WALL MOUNTED LIGHT
  - COMPACT FLUORESCENT
  - OUTDOOR LIGHT
  - RECESSED FLOOR LIGHT
  - SURFACE CEILING LIGHT
  - RECESSED CEILING LIGHT

- MECHANICAL
- THERMOSTAT
  - A/C CONTROL
  - SQUARE EXTRACT
  - CIRCULAR EXTRACT
  - WALL MOUNTED EXTRACT
  - CEILING FAN
  - CEILING FAN WITH LIGHT
  - RADIATOR/HEATER
  - CEILING A/C UNIT
  - WALL A/C UNIT
  - 600 SQUARE EXTRACT

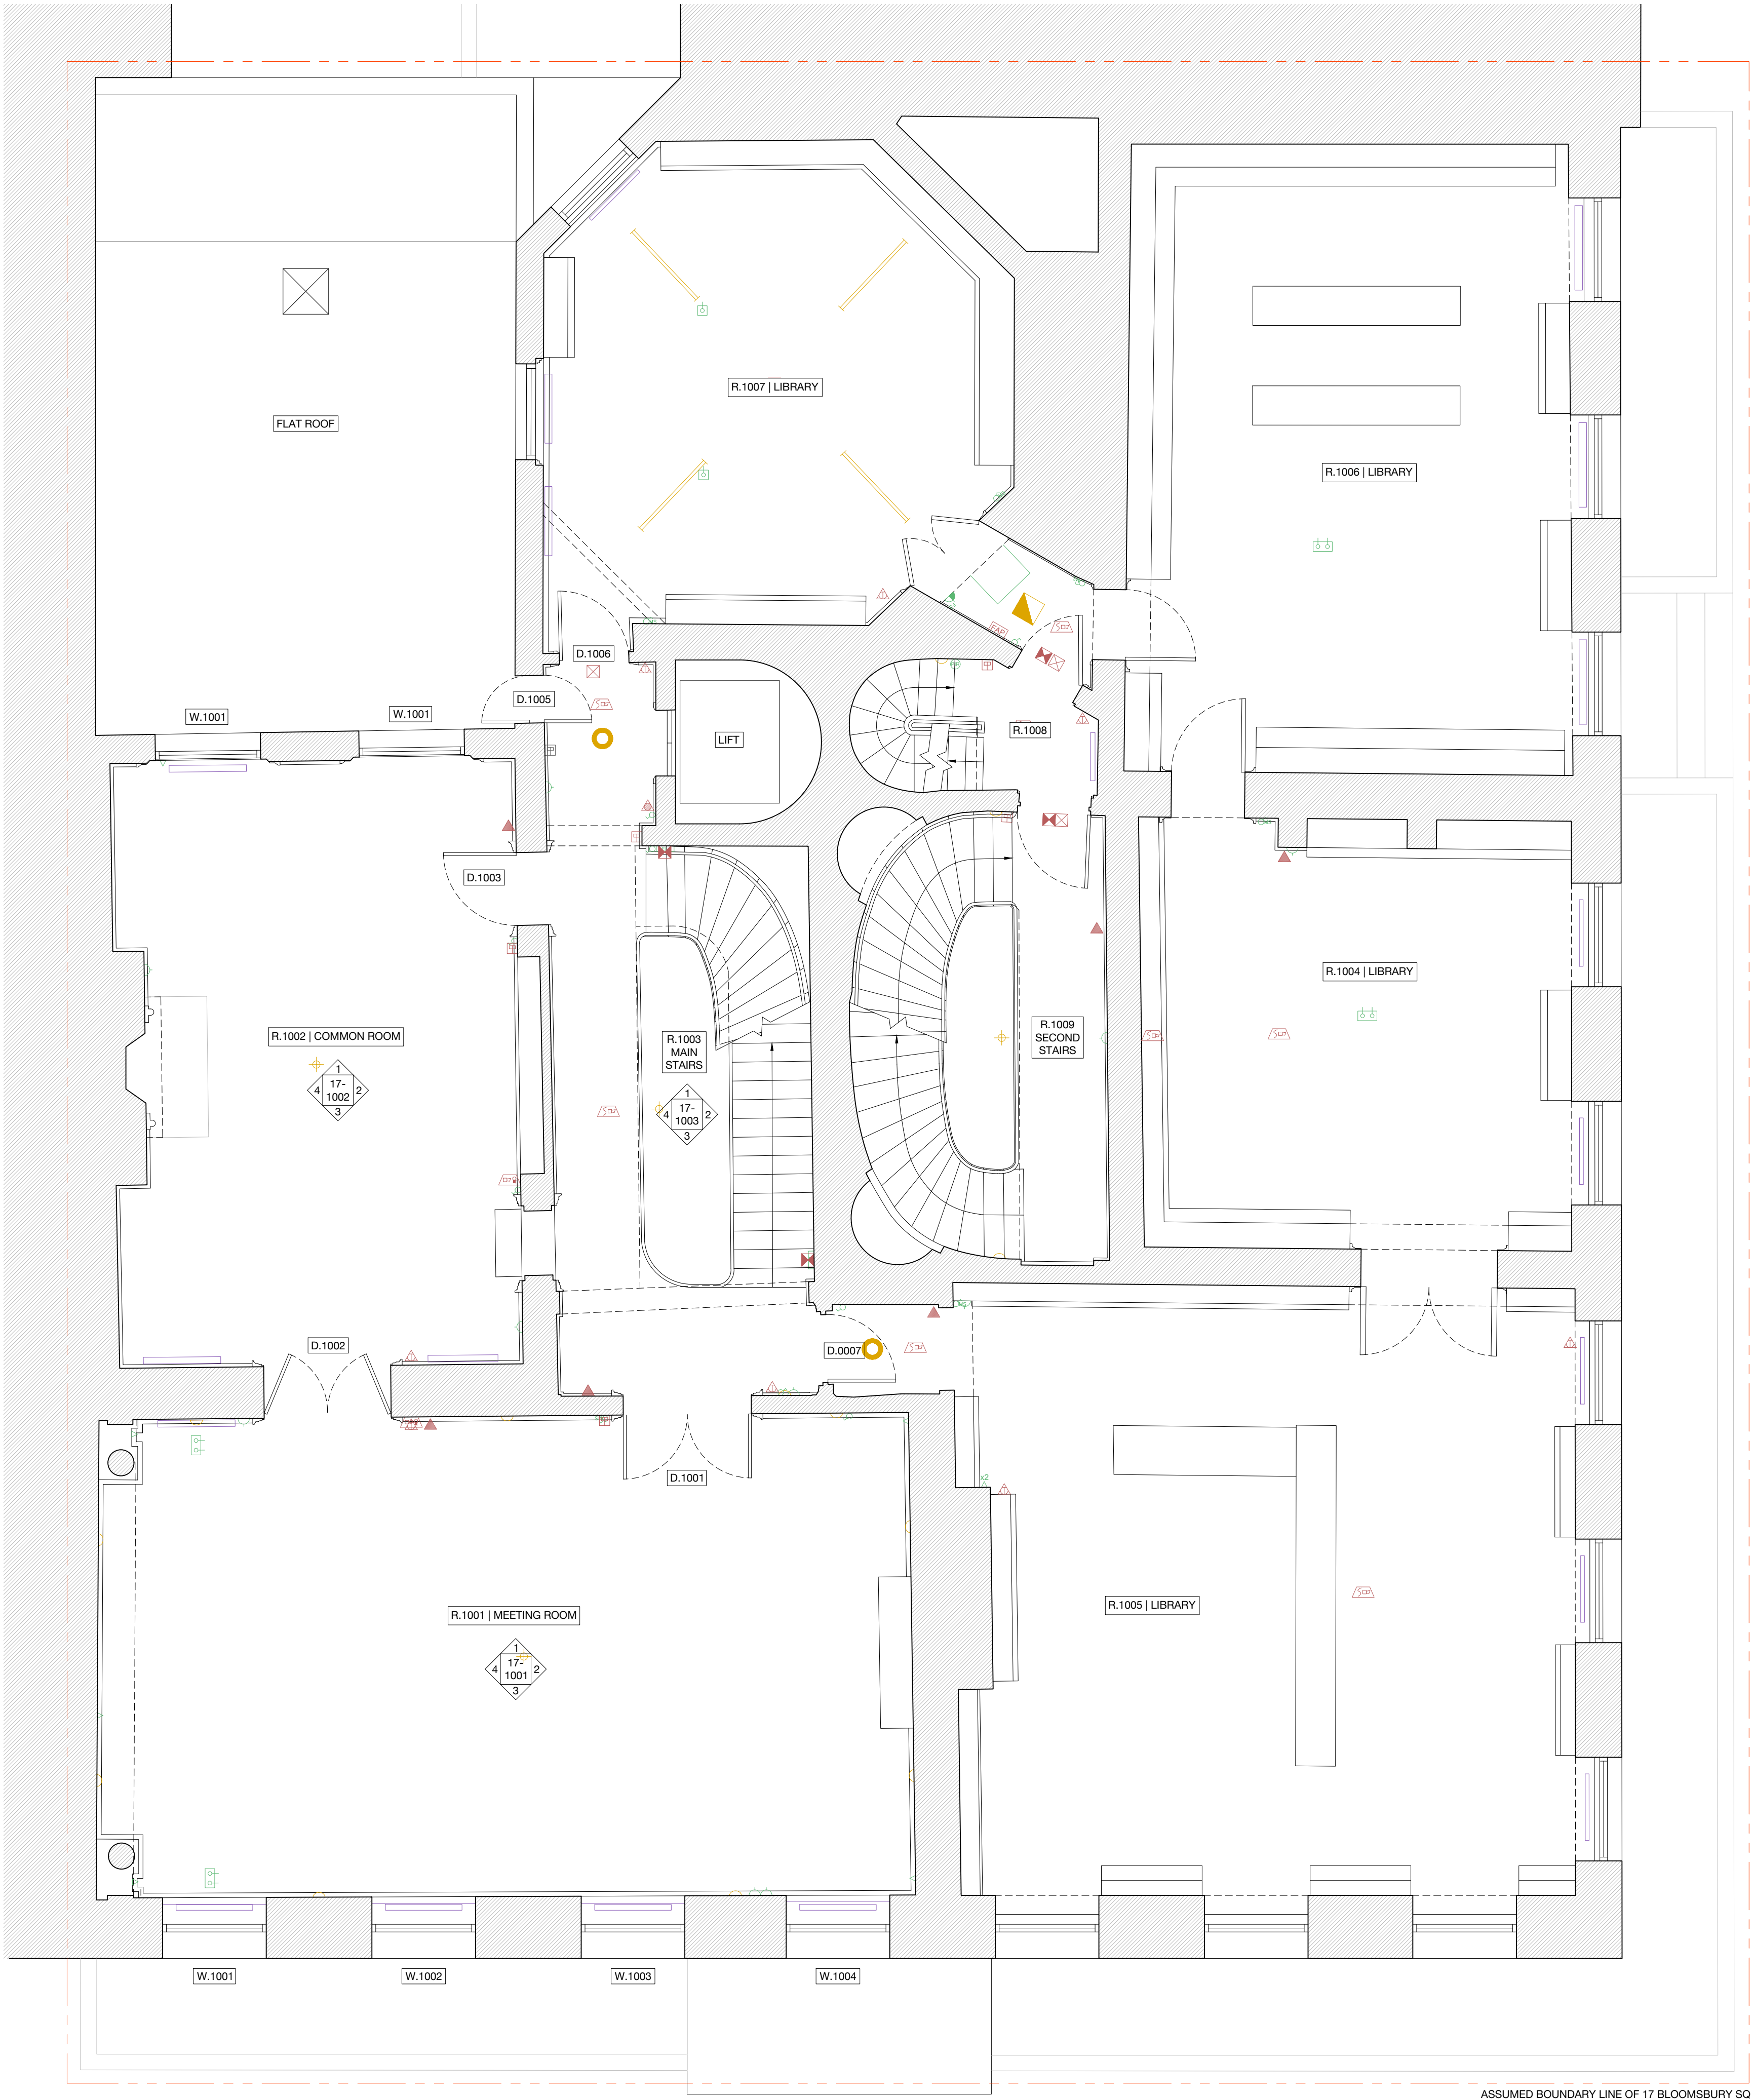

0 5m

26 Store Street  
London WC1E 7BT  
+44 (0) 20 7112 9069  
info@studiocharlotteharris.com  
www.studiocharlotteharris.com

NOTES

DO NOT SCALE FROM THIS DRAWING EXCEPT FOR PLANNING PURPOSES. ERRORS TO BE REPORTED IMMEDIATELY TO THE ARCHITECT. TO BE READ IN CONJUNCTION WITH ALL RELEVANT ARCHITECTS', SERVICES AND STRUCTURAL ENGINEERS' DRAWINGS. ALL EXISTING SITE AND BUILDING INFORMATION HAS BEEN COMPILED BY OTHERS. ALL DIMENSIONS TO BE VERIFIED ON SITE.

© STUDIO CHARLOTTE HARRIS

LEGEND

ASSUMED BOUNDARY LINE  
ELECTRICAL FITTINGS & FIXTURES  
FIRE FITTINGS & FIXTURES  
LIGHTING FITTINGS & FIXTURES  
MECHANICAL FITTINGS & FIXTURES

REVISIONS			
R.	DATE	DESCRIPTION	DRAWN/CHECK
-	17.02.23	N/A	AC/CH
A	10.03.23	ISSUED FOR LBC	AC/CH
B	16.06.23	REVISED FOR LBC	AC/CH

PROJECT  
German Historical Institute  
17 Bloomsbury Square

NUMBER  
**198**

STATUS  
Listed Building Consent


DRAWING NAME  
Existing Second Floor Plan

SCALE  
1:50 / 1:100

FORMAT  
A1 / A3

DRAWING NUMBER  
**SCH-198-10-2000**

REV.  
**B**

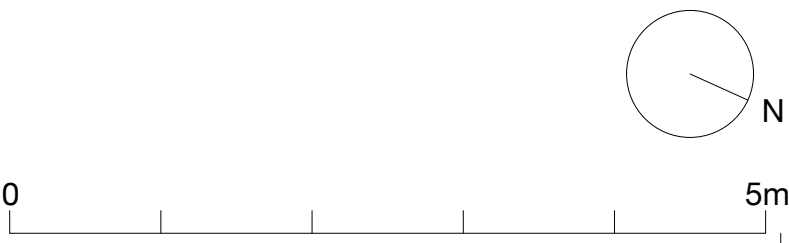



26 Store Street  
London WC1E 7BT  
+44 (0) 20 7112 9069  
info@studiocharlotteharris.com  
www.studiocharlotteharris.com

NOTES

DO NOT SCALE FROM THIS DRAWING EXCEPT FOR PLANNING PURPOSES. ERRORS TO BE REPORTED IMMEDIATELY TO THE ARCHITECT. TO BE READ IN CONJUNCTION WITH ALL RELEVANT ARCHITECTS', SERVICES AND STRUCTURAL ENGINEERS' DRAWINGS. ALL EXISTING SITE AND BUILDING INFORMATION HAS BEEN COMPILED BY OTHERS. ALL DIMENSIONS TO BE VERIFIED ON SITE.

© STUDIO CHARLOTTE HARRIS

LEGEND

ASSUMED BOUNDARY LINE  
ELECTRICAL FITTINGS & FIXTURES  
FIRE FITTINGS & FIXTURES  
LIGHTING FITTINGS & FIXTURES  
MECHANICAL FITTINGS & FIXTURES

REVISIONS			
R.	DATE	DESCRIPTION	DRAWN/CHECK
-	17.02.23	N/A	AC/CH
A	10.03.23	ISSUED FOR LBC	AC/CH
B	16.06.23	REVISED FOR LBC	AC/CH

PROJECT  
German Historical Institute  
17 Bloomsbury Square

NUMBER  
198

STATUS  
Listed Building Consent

DRAWING NAME  
Existing Third Floor Plan

SCALE  
1:50 / 1:100

FORMAT  
A1 / A3

DRAWING NUMBER  
SCH-198-10-3000



REV.  
B

- ELECTRICAL
- SINGLE SOCKET
  - DOUBLE SOCKET
  - TRIPLE SOCKET
  - FUSED SPUR
  - SWITCHED FUSED SPUR
  - SHAVR SOCKET
  - SINGLE FLOOR SOCKET
  - ISOLATOR SWITCH
  - CCTV
  - INTRUDER ALARM SENSOR
  - INTRUDER ALARM PANEL
  - SQUARE SPEAKER
  - BLANK SOCKET
  - DOUBLE FLOOR SOCKET
  - DATA FLOOR SOCKET
  - LIGHT SWITCH
  - MULTIPLE LIGHT SWITCH
  - PULL CORD LIGHT SWITCH
  - EMERGENCY LIGHT TESTER
  - TELEPHONE / DATA POINT
  - TV AERIAL
  - CIRCULAR SPEAKER
  - WIFI BOOSTER
  - CO2 DETECTOR
  - MOVEMENT SENSOR
  - UNKNOWN ITEM

- FIRE
- BEACON
  - BEACON / SOUNDER
  - BELL
  - HEAT DETECTOR
  - HEAT DETECTOR / SOUNDER
  - SMOKE DETECTOR
  - SMOKE SOUNDER
  - EMERGENCY LIGHT
  - FIRE EXIT LIGHT
  - FIRE EXIT SIGN
  - WATER EXTINGUISHER
  - CO2 EXTINGUISHER
  - POWDER EXTINGUISHER
  - SOUNDER
  - RED BREAK GLASS
  - GREEN BREAK GLASS
  - SMOKE VENT SWITCH
  - FIRE ALARM PANEL
  - REMOTE INDICATOR
  - SPRINKLER
  - FOAM EXTINGUISHER
  - FIRE BLANKET
  - SAND BUCKET
  - WET CHEMICAL EXTINGUISHER
  - WATER HOSE

- LIGHTING
- PENDANT LIGHT
  - SPOT LIGHT
  - DIRECTIONAL SPOT LIGHT
  - SINGLE FLUORESCENT TUBE
  - DOUBLE FLUORESCENT TUBBE
  - WALL MOUNTED LIGHT
  - COMPACT FLUORESCENT
  - OUTDOOR LIGHT
  - RECESSED FLOOR LIGHT
  - SURFACE CEILING LIGHT
  - RECESSED CEILING LIGHT

- MECHANICAL
- THERMOSTAT
  - A/C CONTROL
  - SQUARE EXTRACT
  - CIRCULAR EXTRACT
  - WALL MOUNTED EXTRACT
  - CEILING FAN
  - CEILING FAN WITH LIGHT
  - RADIATOR/HEATER
  - CEILING A/C UNIT
  - WALL A/C UNIT
  - 600 SQUARE EXTRACT

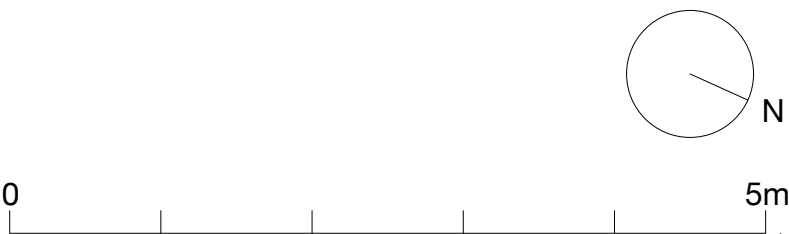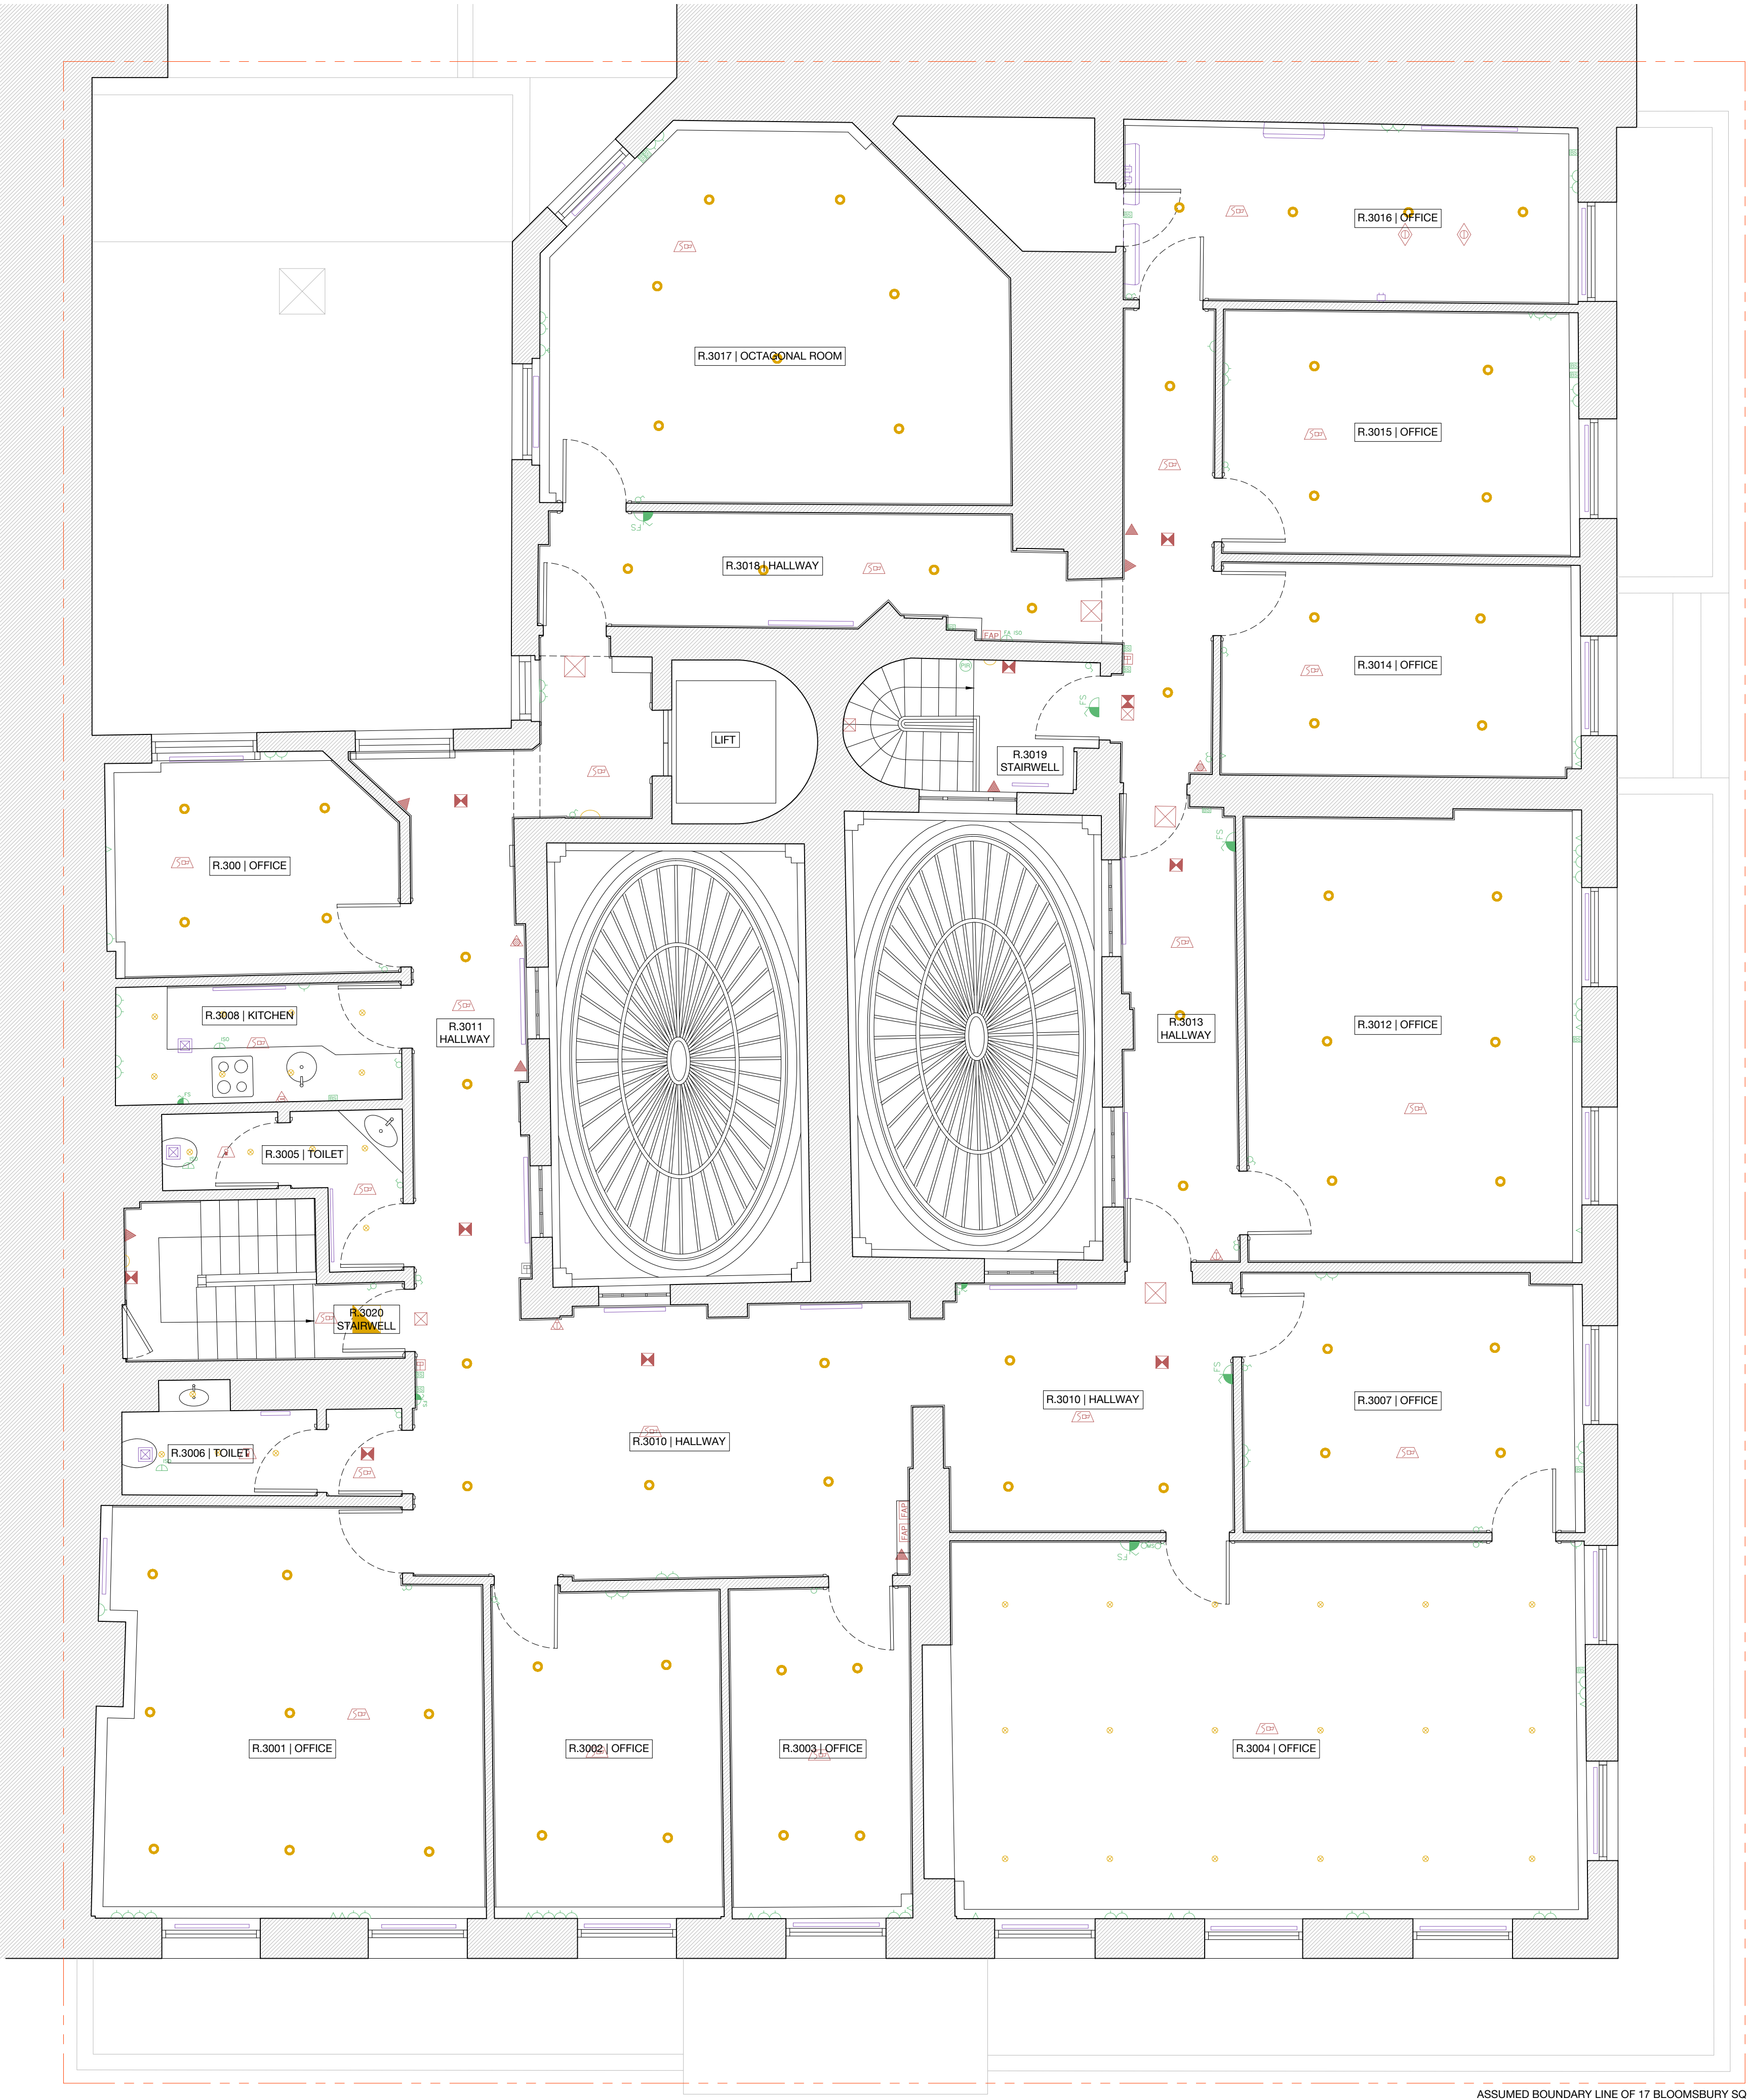

26 Store Street  
London WC1E 7BT  
+44 (0) 20 7112 9069  
info@studiocharlotteharris.com  
www.studiocharlotteharris.com

NOTES

DO NOT SCALE FROM THIS DRAWING EXCEPT FOR PLANNING PURPOSES. ERRORS TO BE REPORTED IMMEDIATELY TO THE ARCHITECT. TO BE READ IN CONJUNCTION WITH ALL RELEVANT ARCHITECTS', SERVICES AND STRUCTURAL ENGINEERS' DRAWINGS. ALL EXISTING SITE AND BUILDING INFORMATION HAS BEEN COMPILED BY OTHERS. ALL DIMENSIONS TO BE VERIFIED ON SITE.

© STUDIO CHARLOTTE HARRIS

- LEGEND
- ELECTRICAL FITTINGS & FIXTURES
  - FIRE FITTINGS & FIXTURES
  - LIGHTING FITTINGS & FIXTURES
  - MECHANICAL FITTINGS & FIXTURES

REVISIONS

R.	DATE	DESCRIPTION	DRAWN/CHECK
-	17.02.23	N/A	AC/CH
A	28.02.23	ISSUED FOR APPROVAL	AC/CH
B	10.03.23	ISSUED FOR LBC	AC/CH

PROJECT  
German Historical Institute  
17 Bloomsbury Square

NUMBER  
**198**

STATUS  
Listed Building Consent


DRAWING NAME  
Existing Room Elevations  
R.0001 Entrance Lobby

SCALE  
1:25 / 1:50


FORMAT  
A1 / A3

DRAWING NUMBER  
**SCH-198-17-0001**


REV.  
**B**

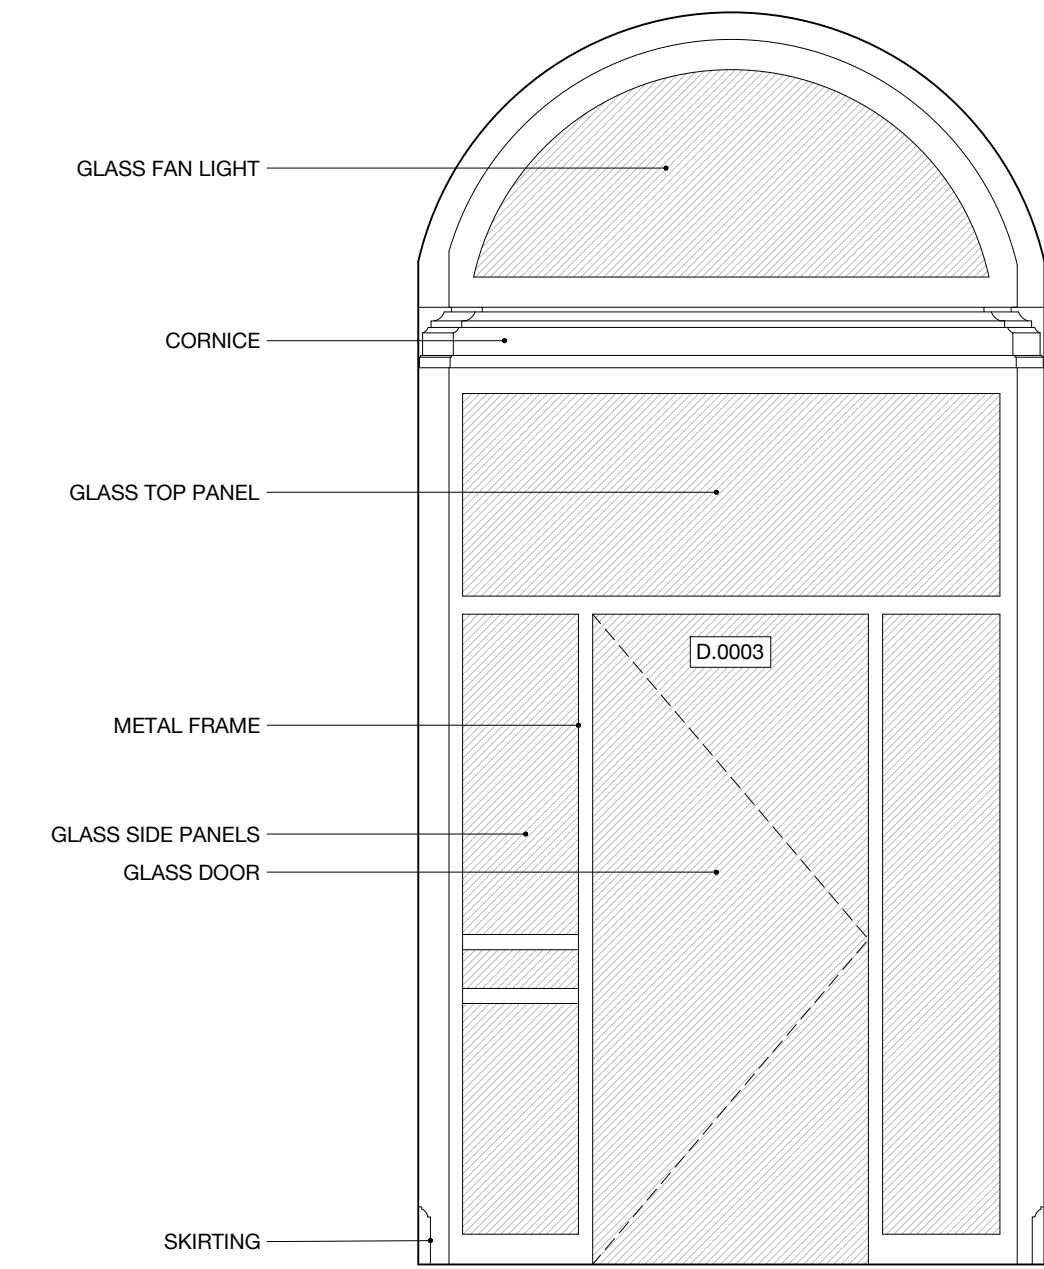


R.0001 | Elevation 1

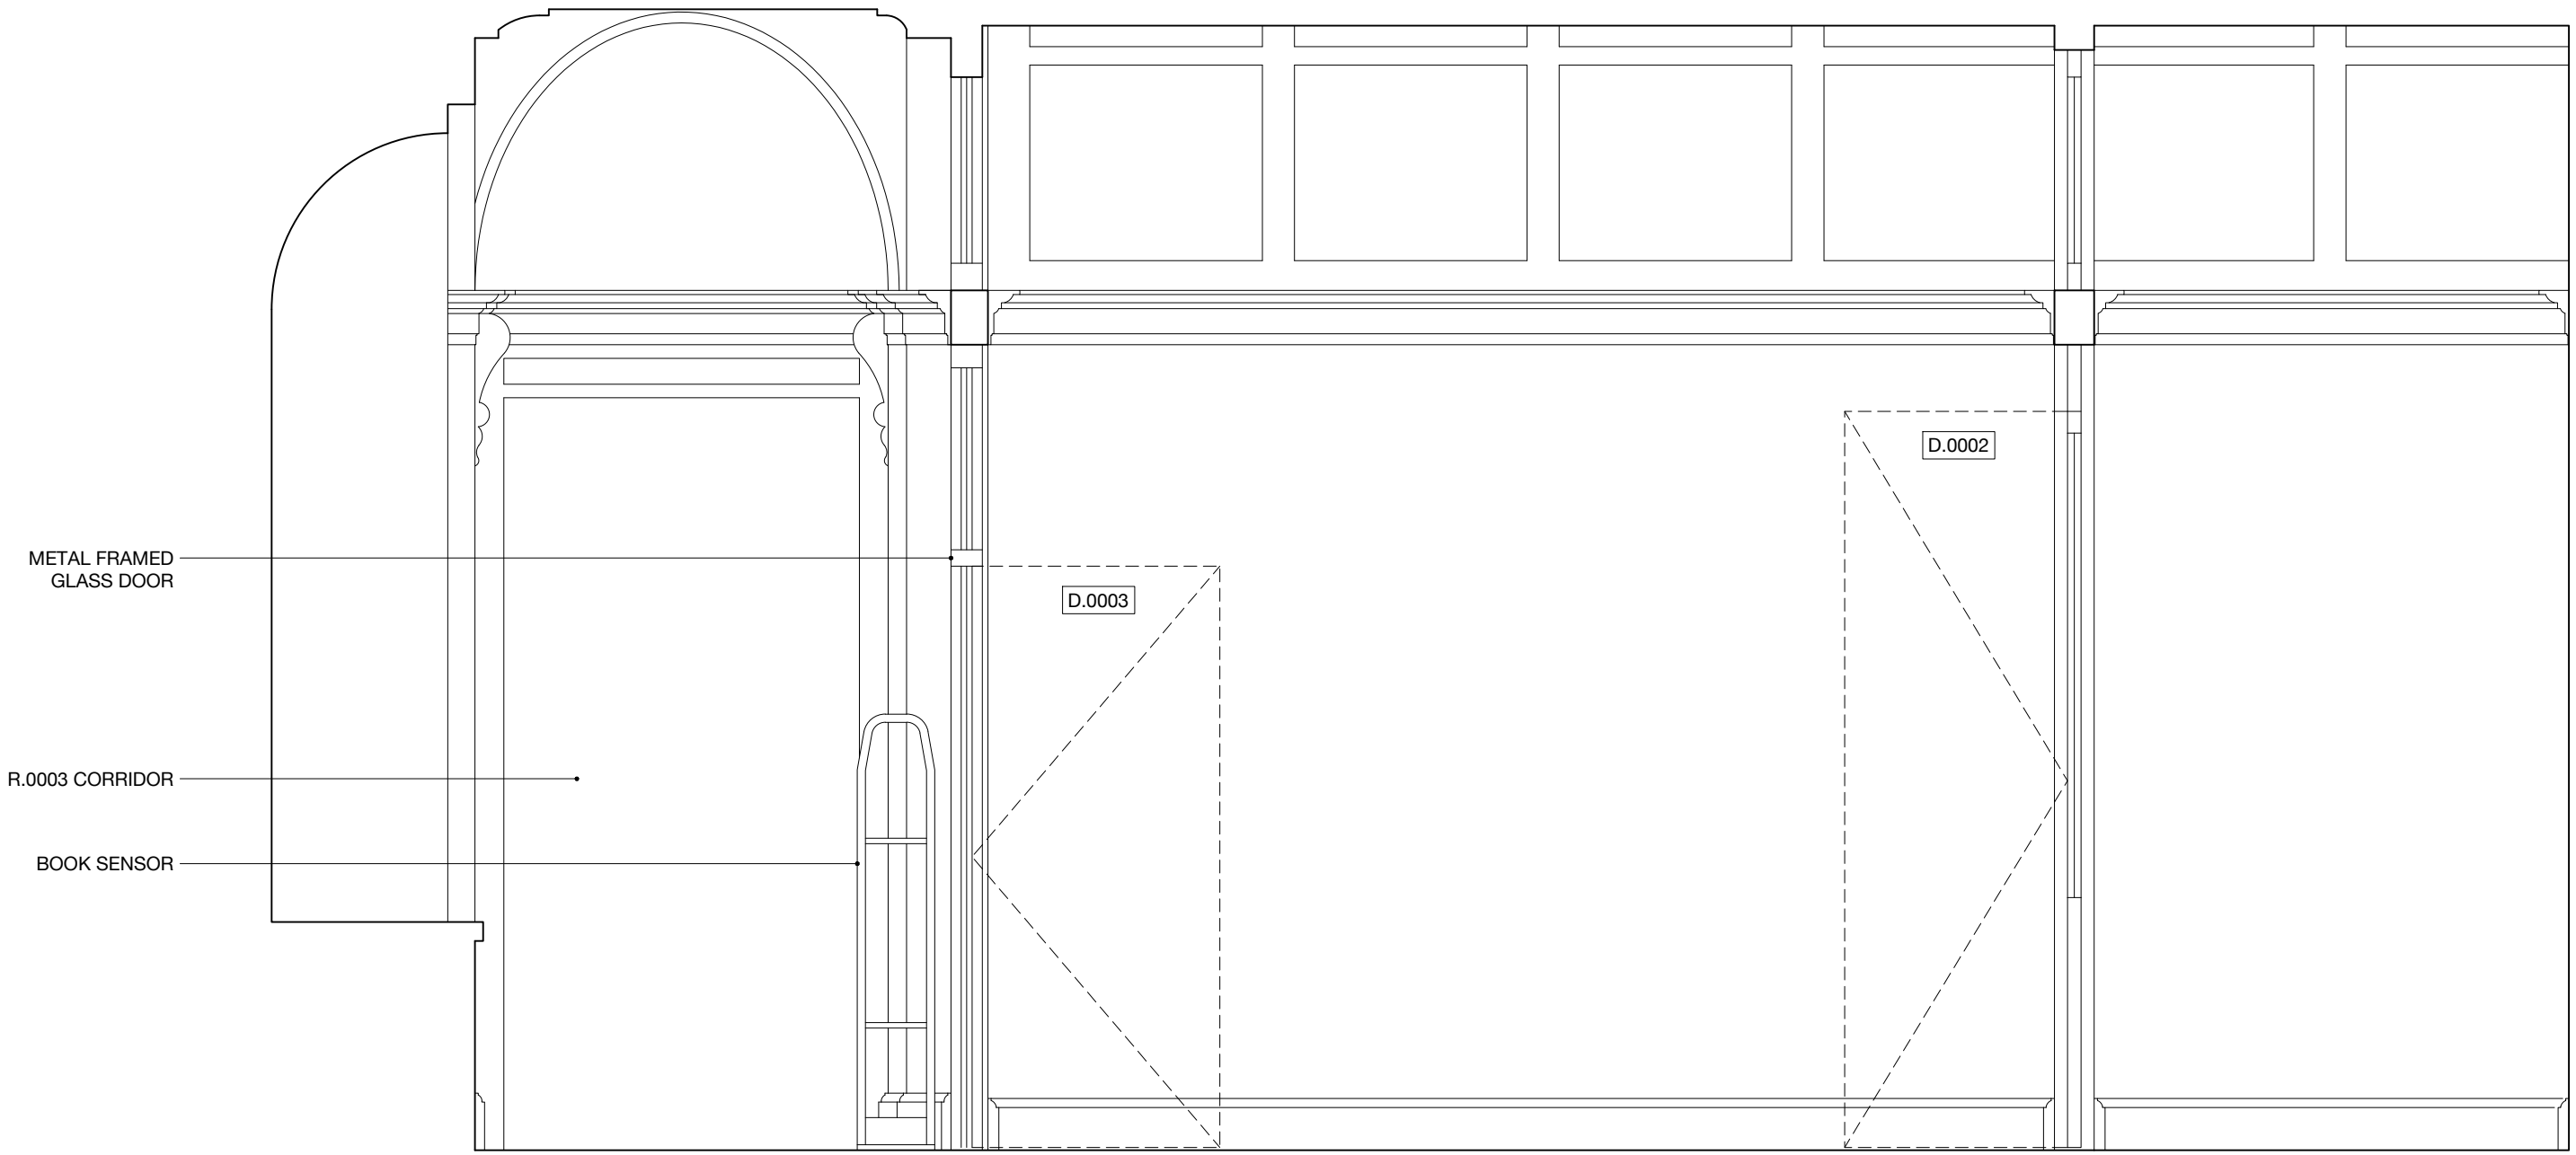

R.0001 | Elevation 2

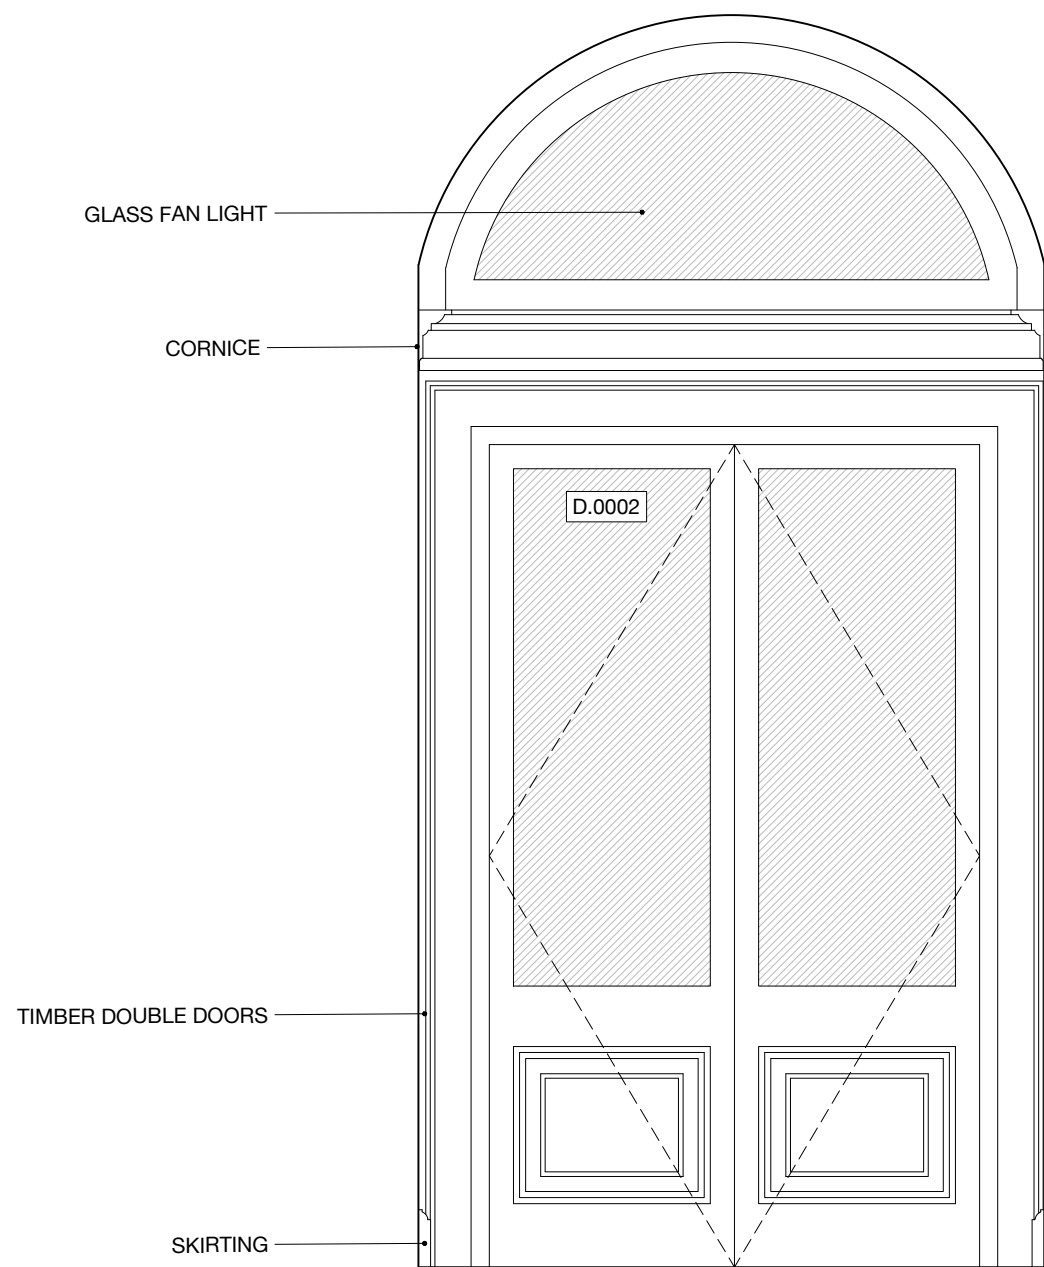

R.0001 | Elevation 3

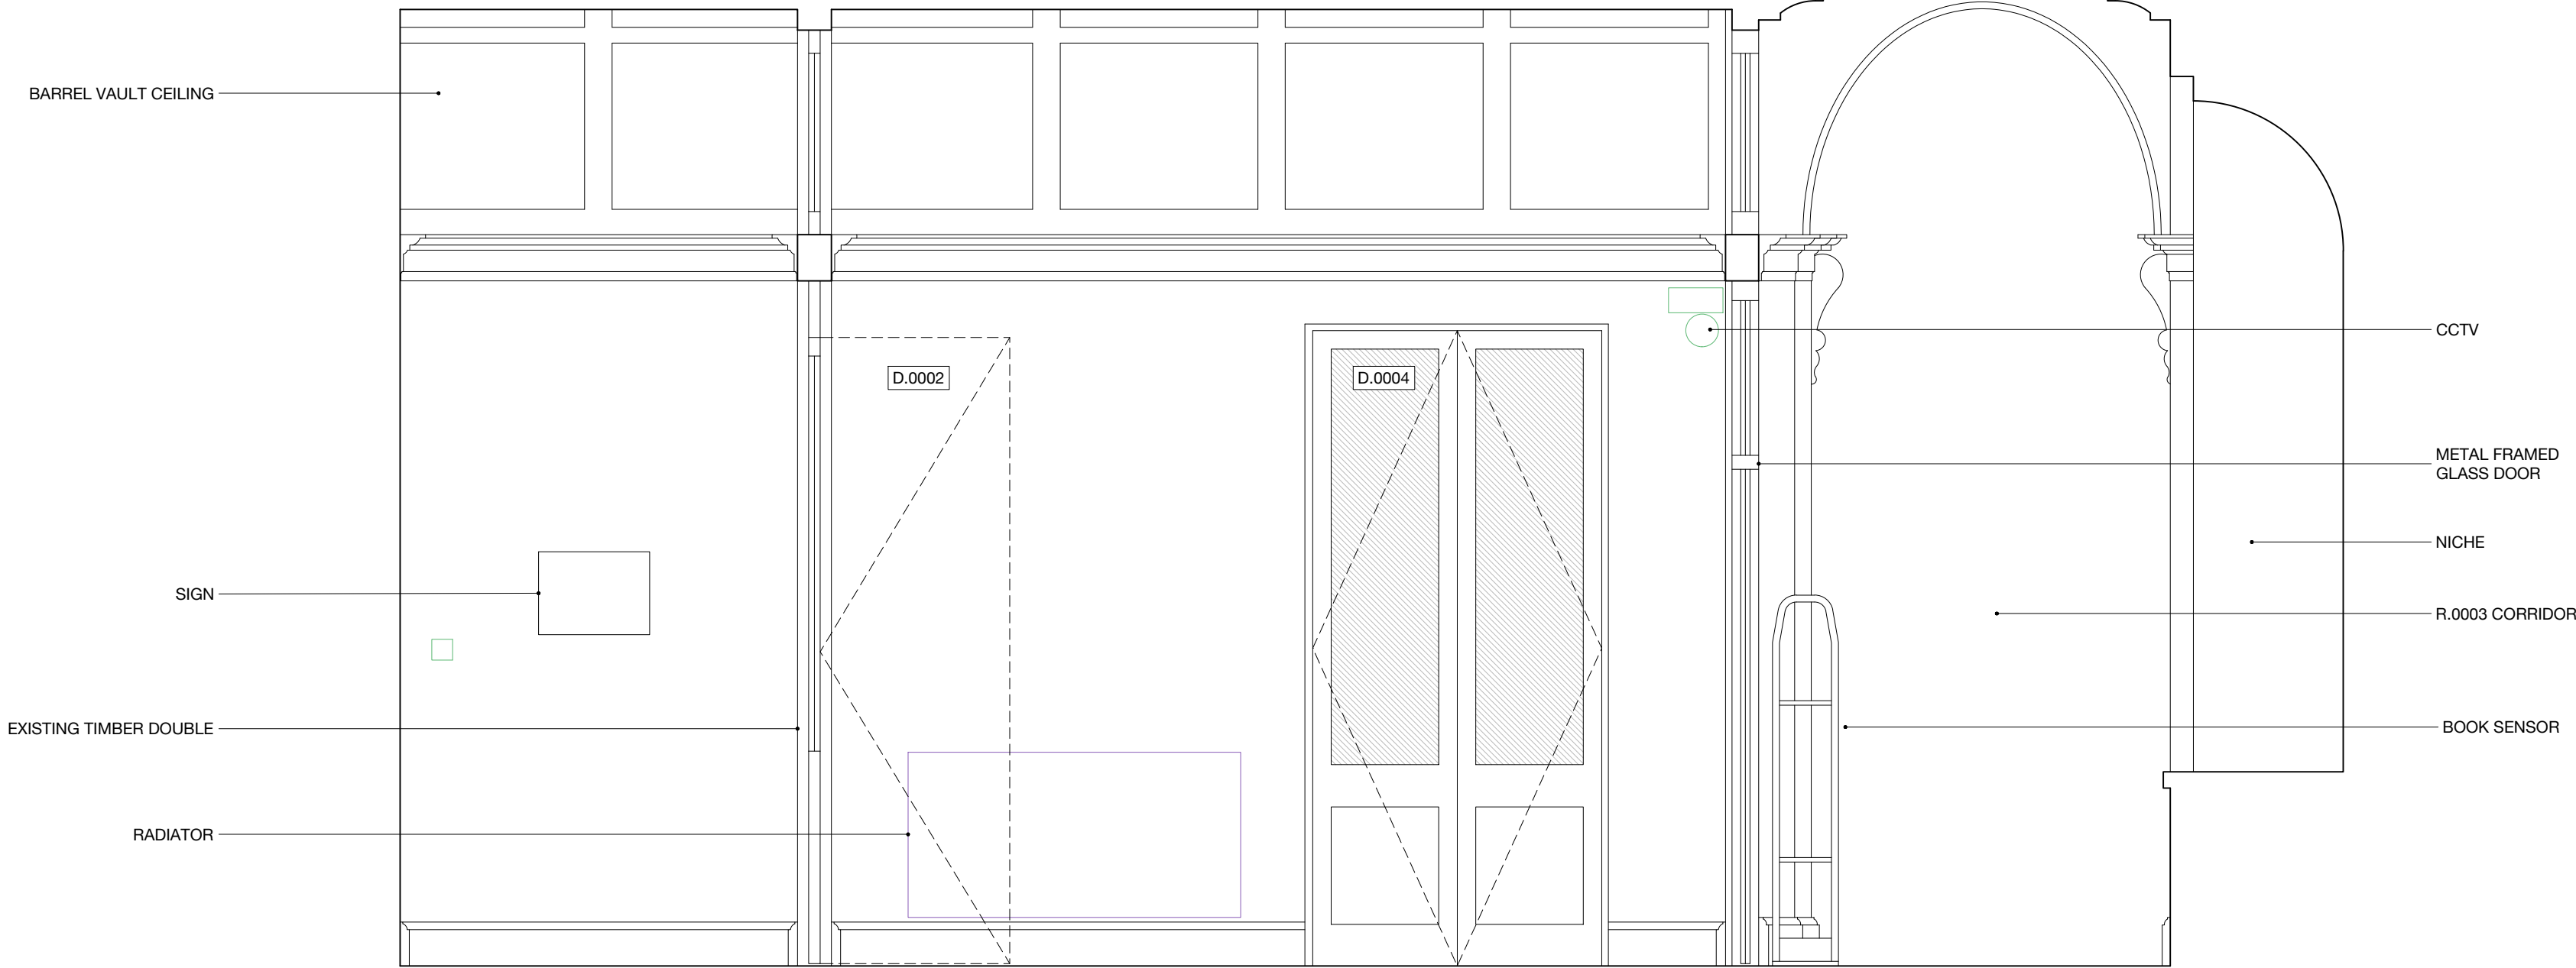

R.0001 | Elevation 4

0 5m



26 Store Street  
London WC1E 7BT  
+44 (0) 20 7112 9069  
info@studiocharlotteharris.com  
www.studiocharlotteharris.com

NOTES

DO NOT SCALE FROM THIS DRAWING EXCEPT FOR PLANNING PURPOSES. ERRORS TO BE REPORTED IMMEDIATELY TO THE ARCHITECT. TO BE READ IN CONJUNCTION WITH ALL RELEVANT ARCHITECTS', SERVICES AND STRUCTURAL ENGINEERS' DRAWINGS. ALL EXISTING SITE AND BUILDING INFORMATION HAS BEEN COMPILED BY OTHERS. ALL DIMENSIONS TO BE VERIFIED ON SITE.

© STUDIO CHARLOTTE HARRIS

- LEGEND
- ELECTRICAL FITTINGS & FIXTURES
  - FIRE FITTINGS & FIXTURES
  - LIGHTING FITTINGS & FIXTURES
  - MECHANICAL FITTINGS & FIXTURES

REVISIONS

R.	DATE	DESCRIPTION	DRAWN/CHECK
-	17.02.23	N/A	AC/CH
A	28.02.23	ISSUED FOR APPROVAL	AC/CH
B	10.03.23	ISSUED FOR LBC	AC/CH

PROJECT  
German Historical Institute  
17 Bloomsbury Square

NUMBER  
198

STATUS  
Listed Building Consent





DRAWING NAME  
Existing Room Elevations  
R.0002 Reception

SCALE  
1:25 / 1:50





FORMAT  
A1 / A3

DRAWING NUMBER  
SCH-198-17-0002

REV.  
B

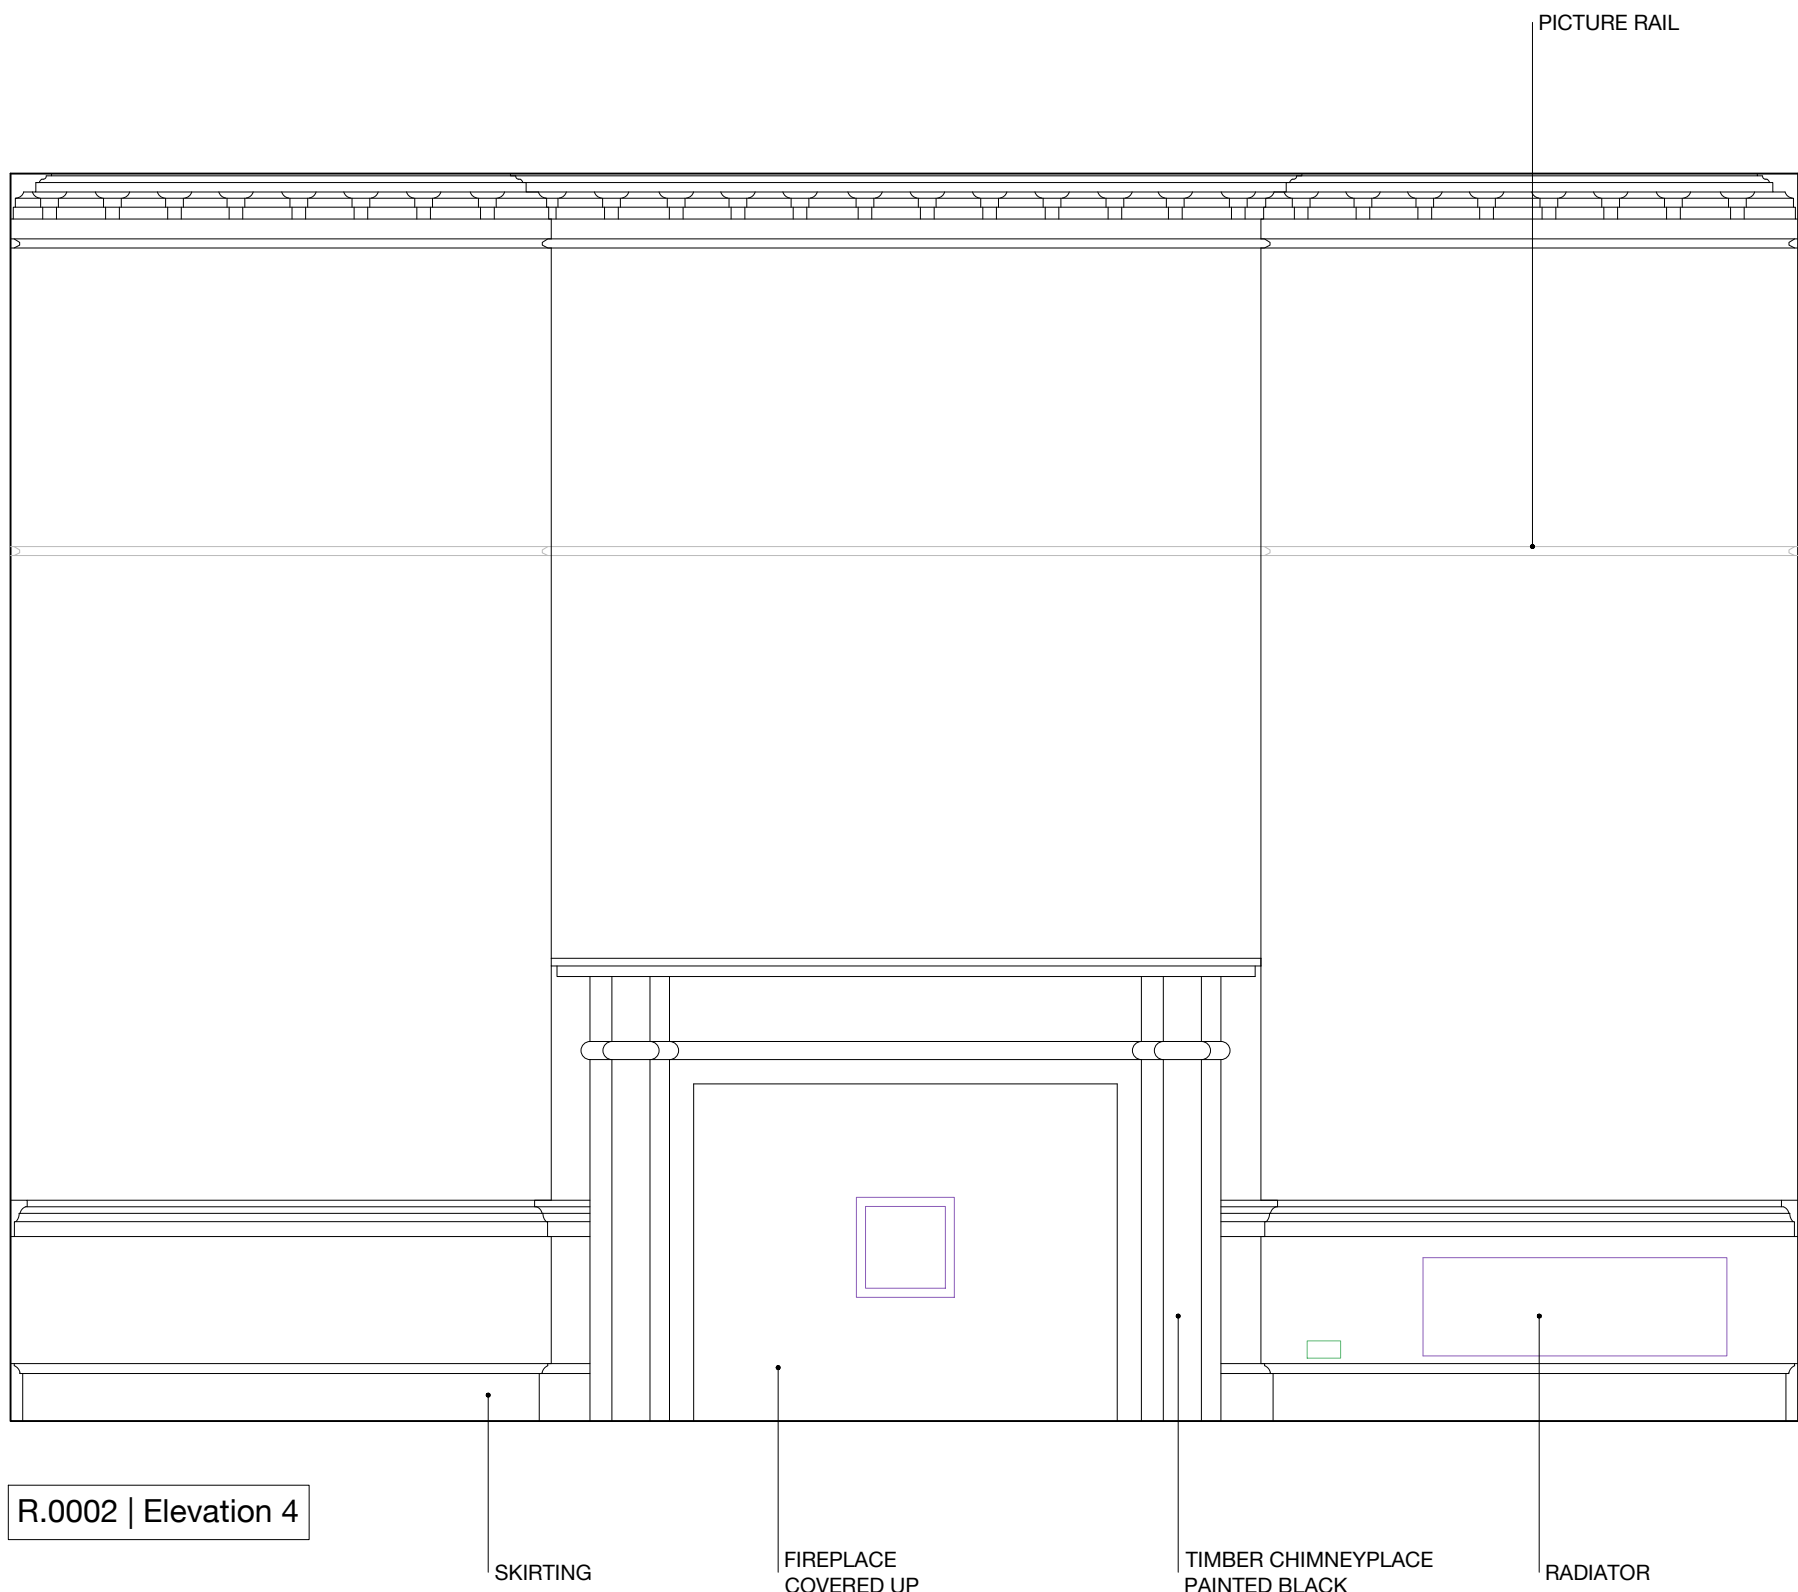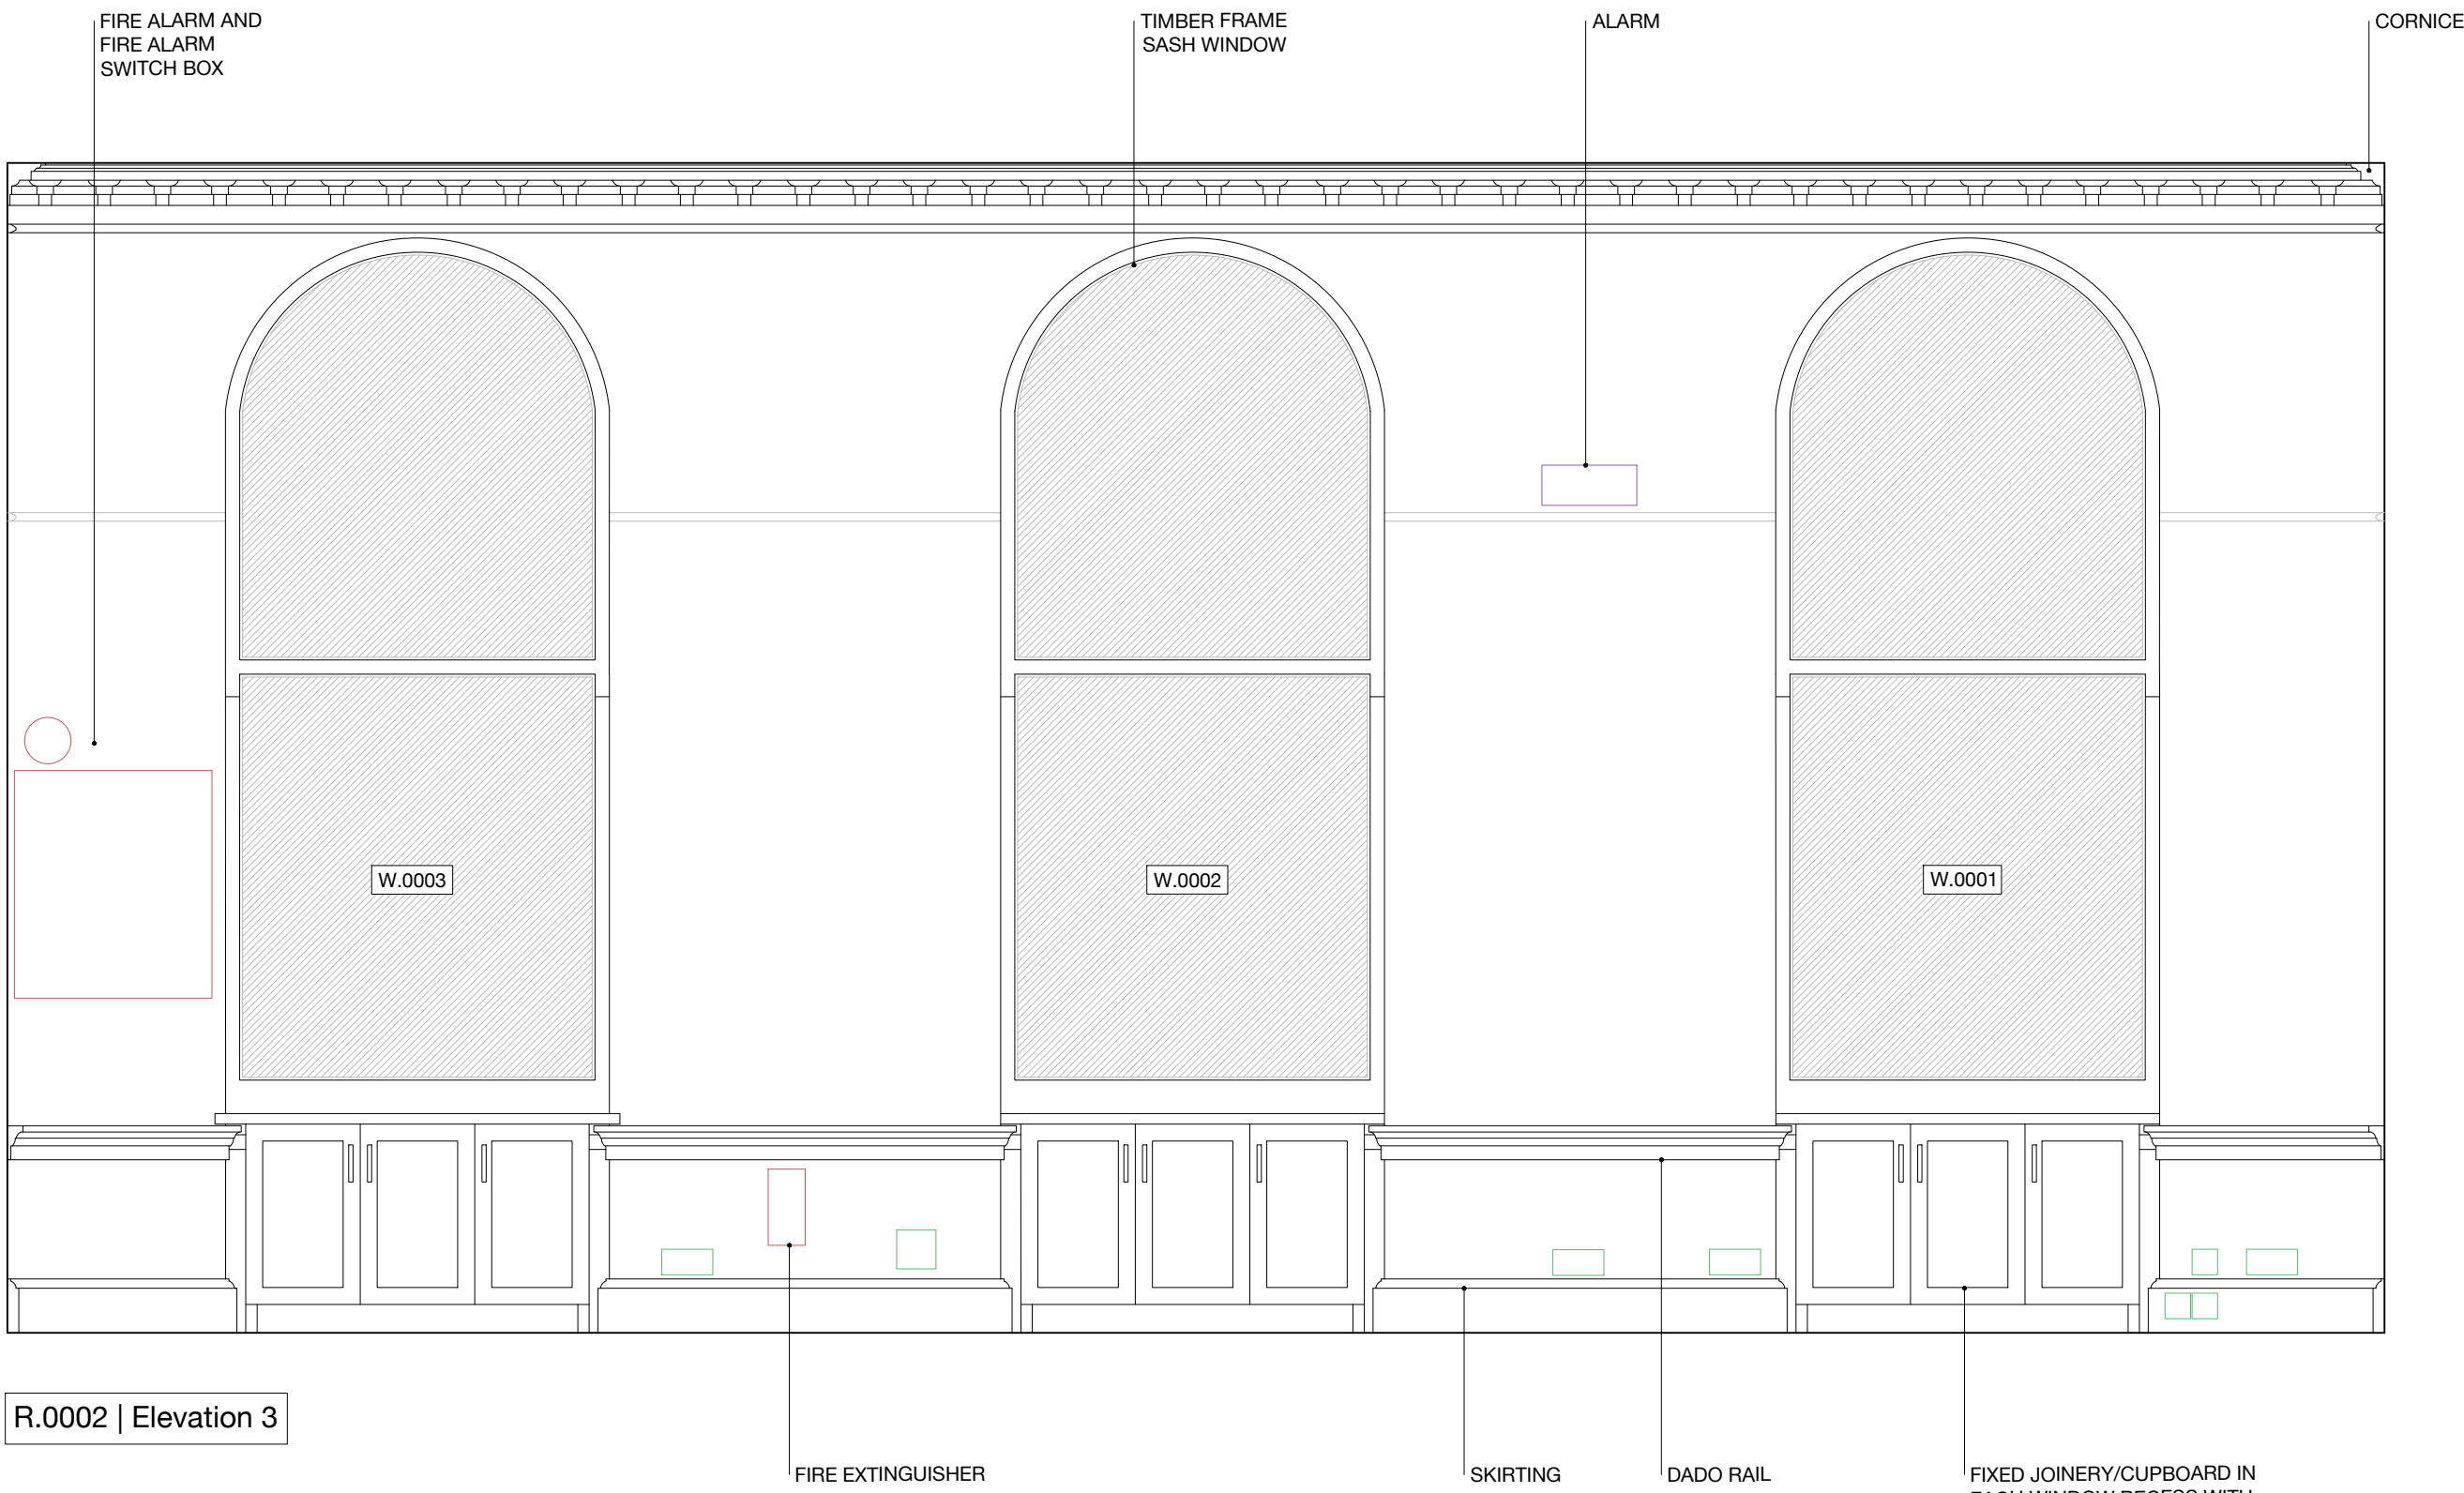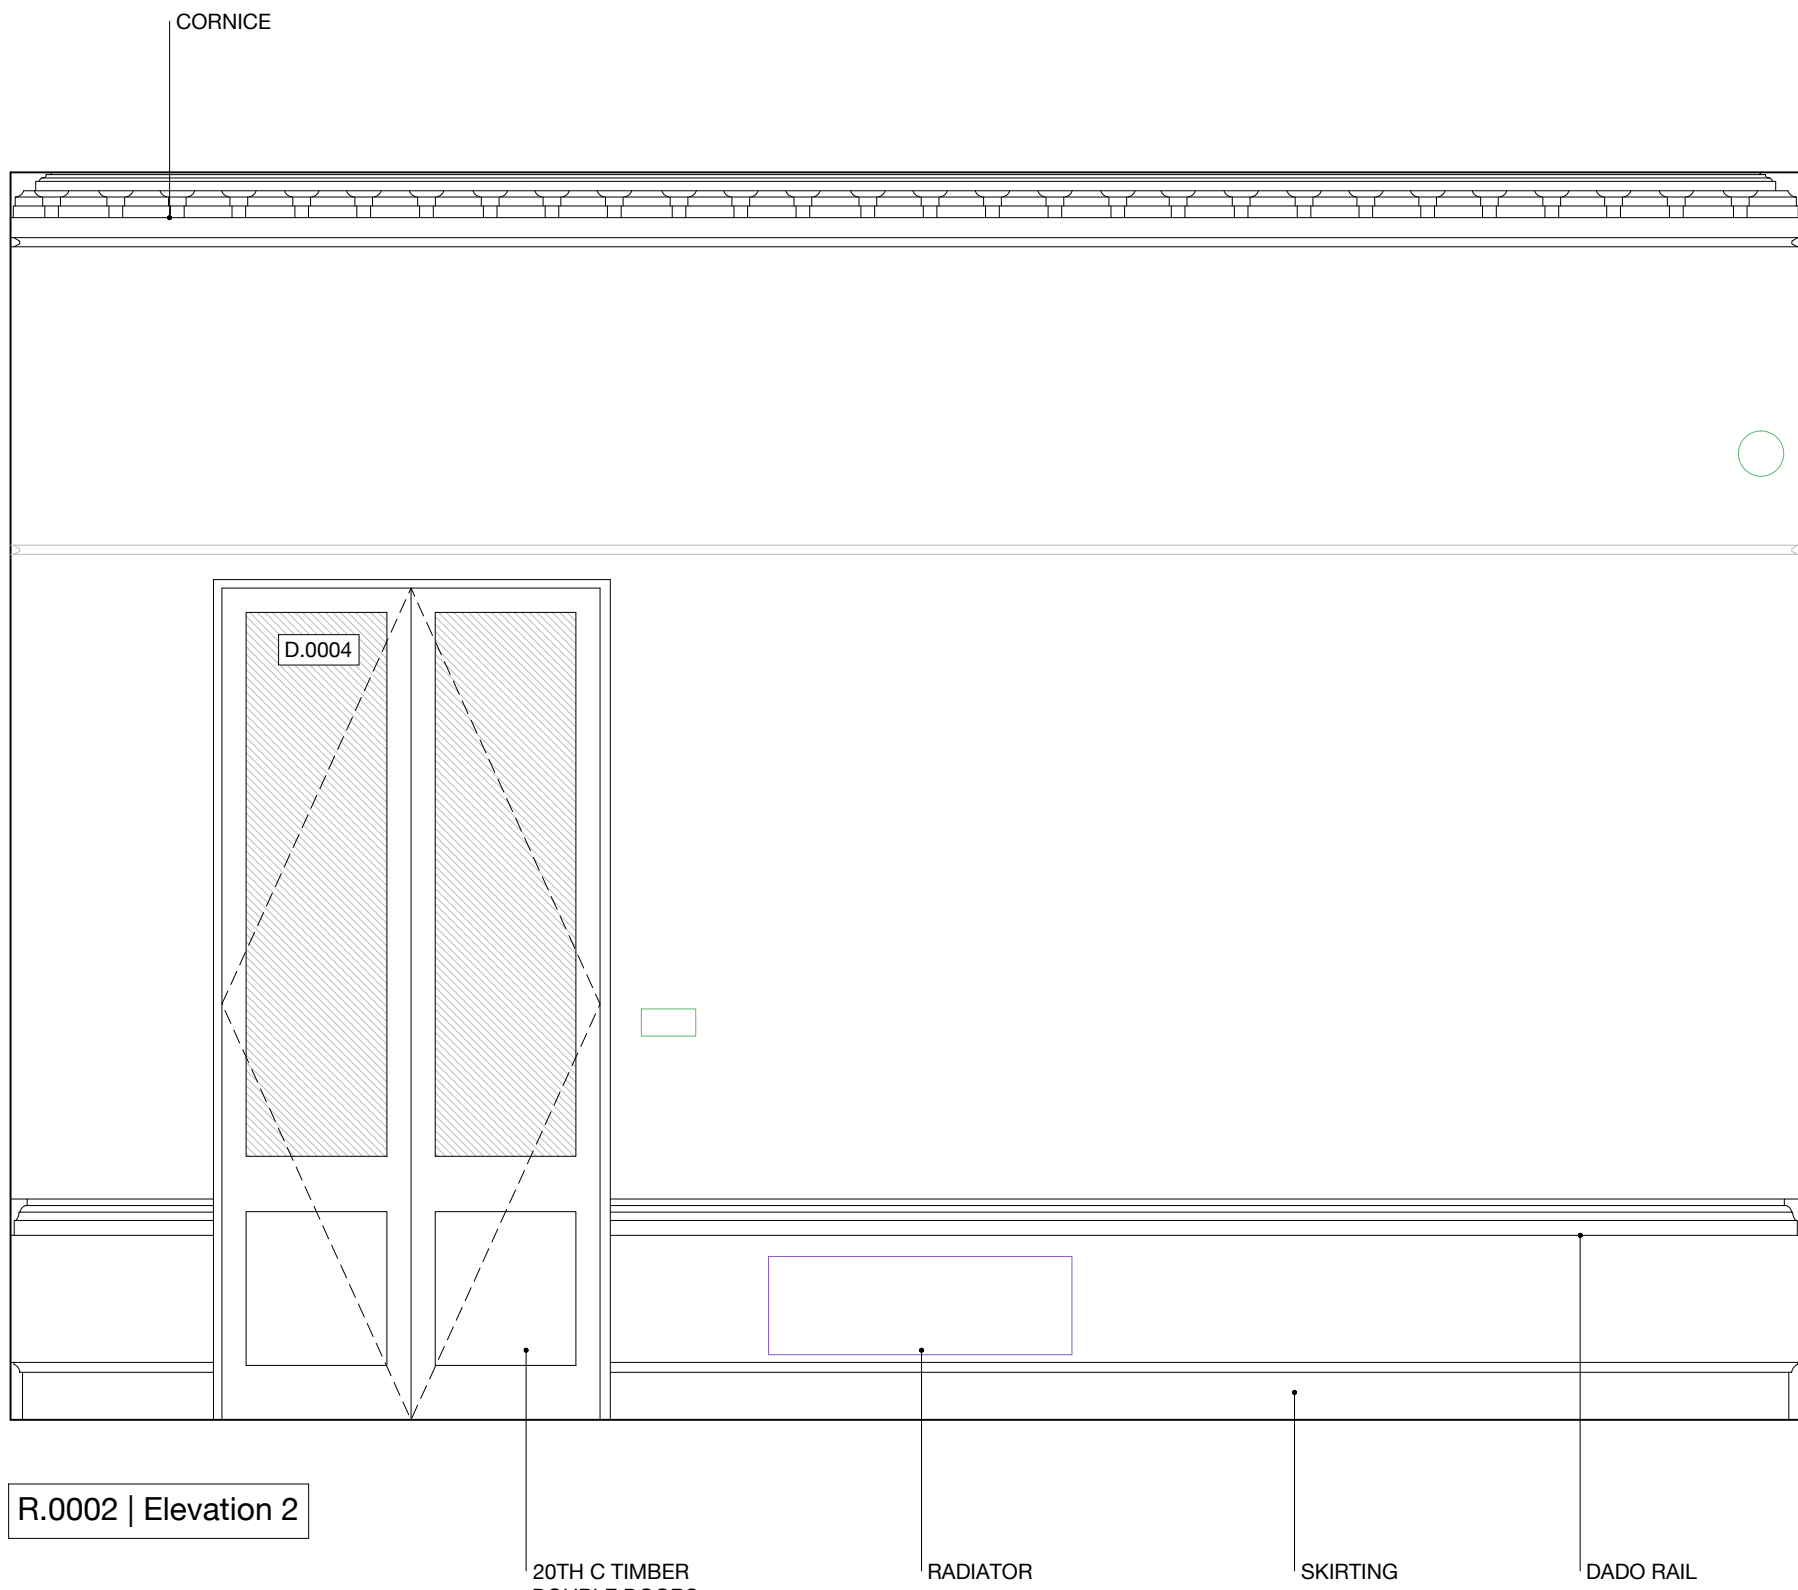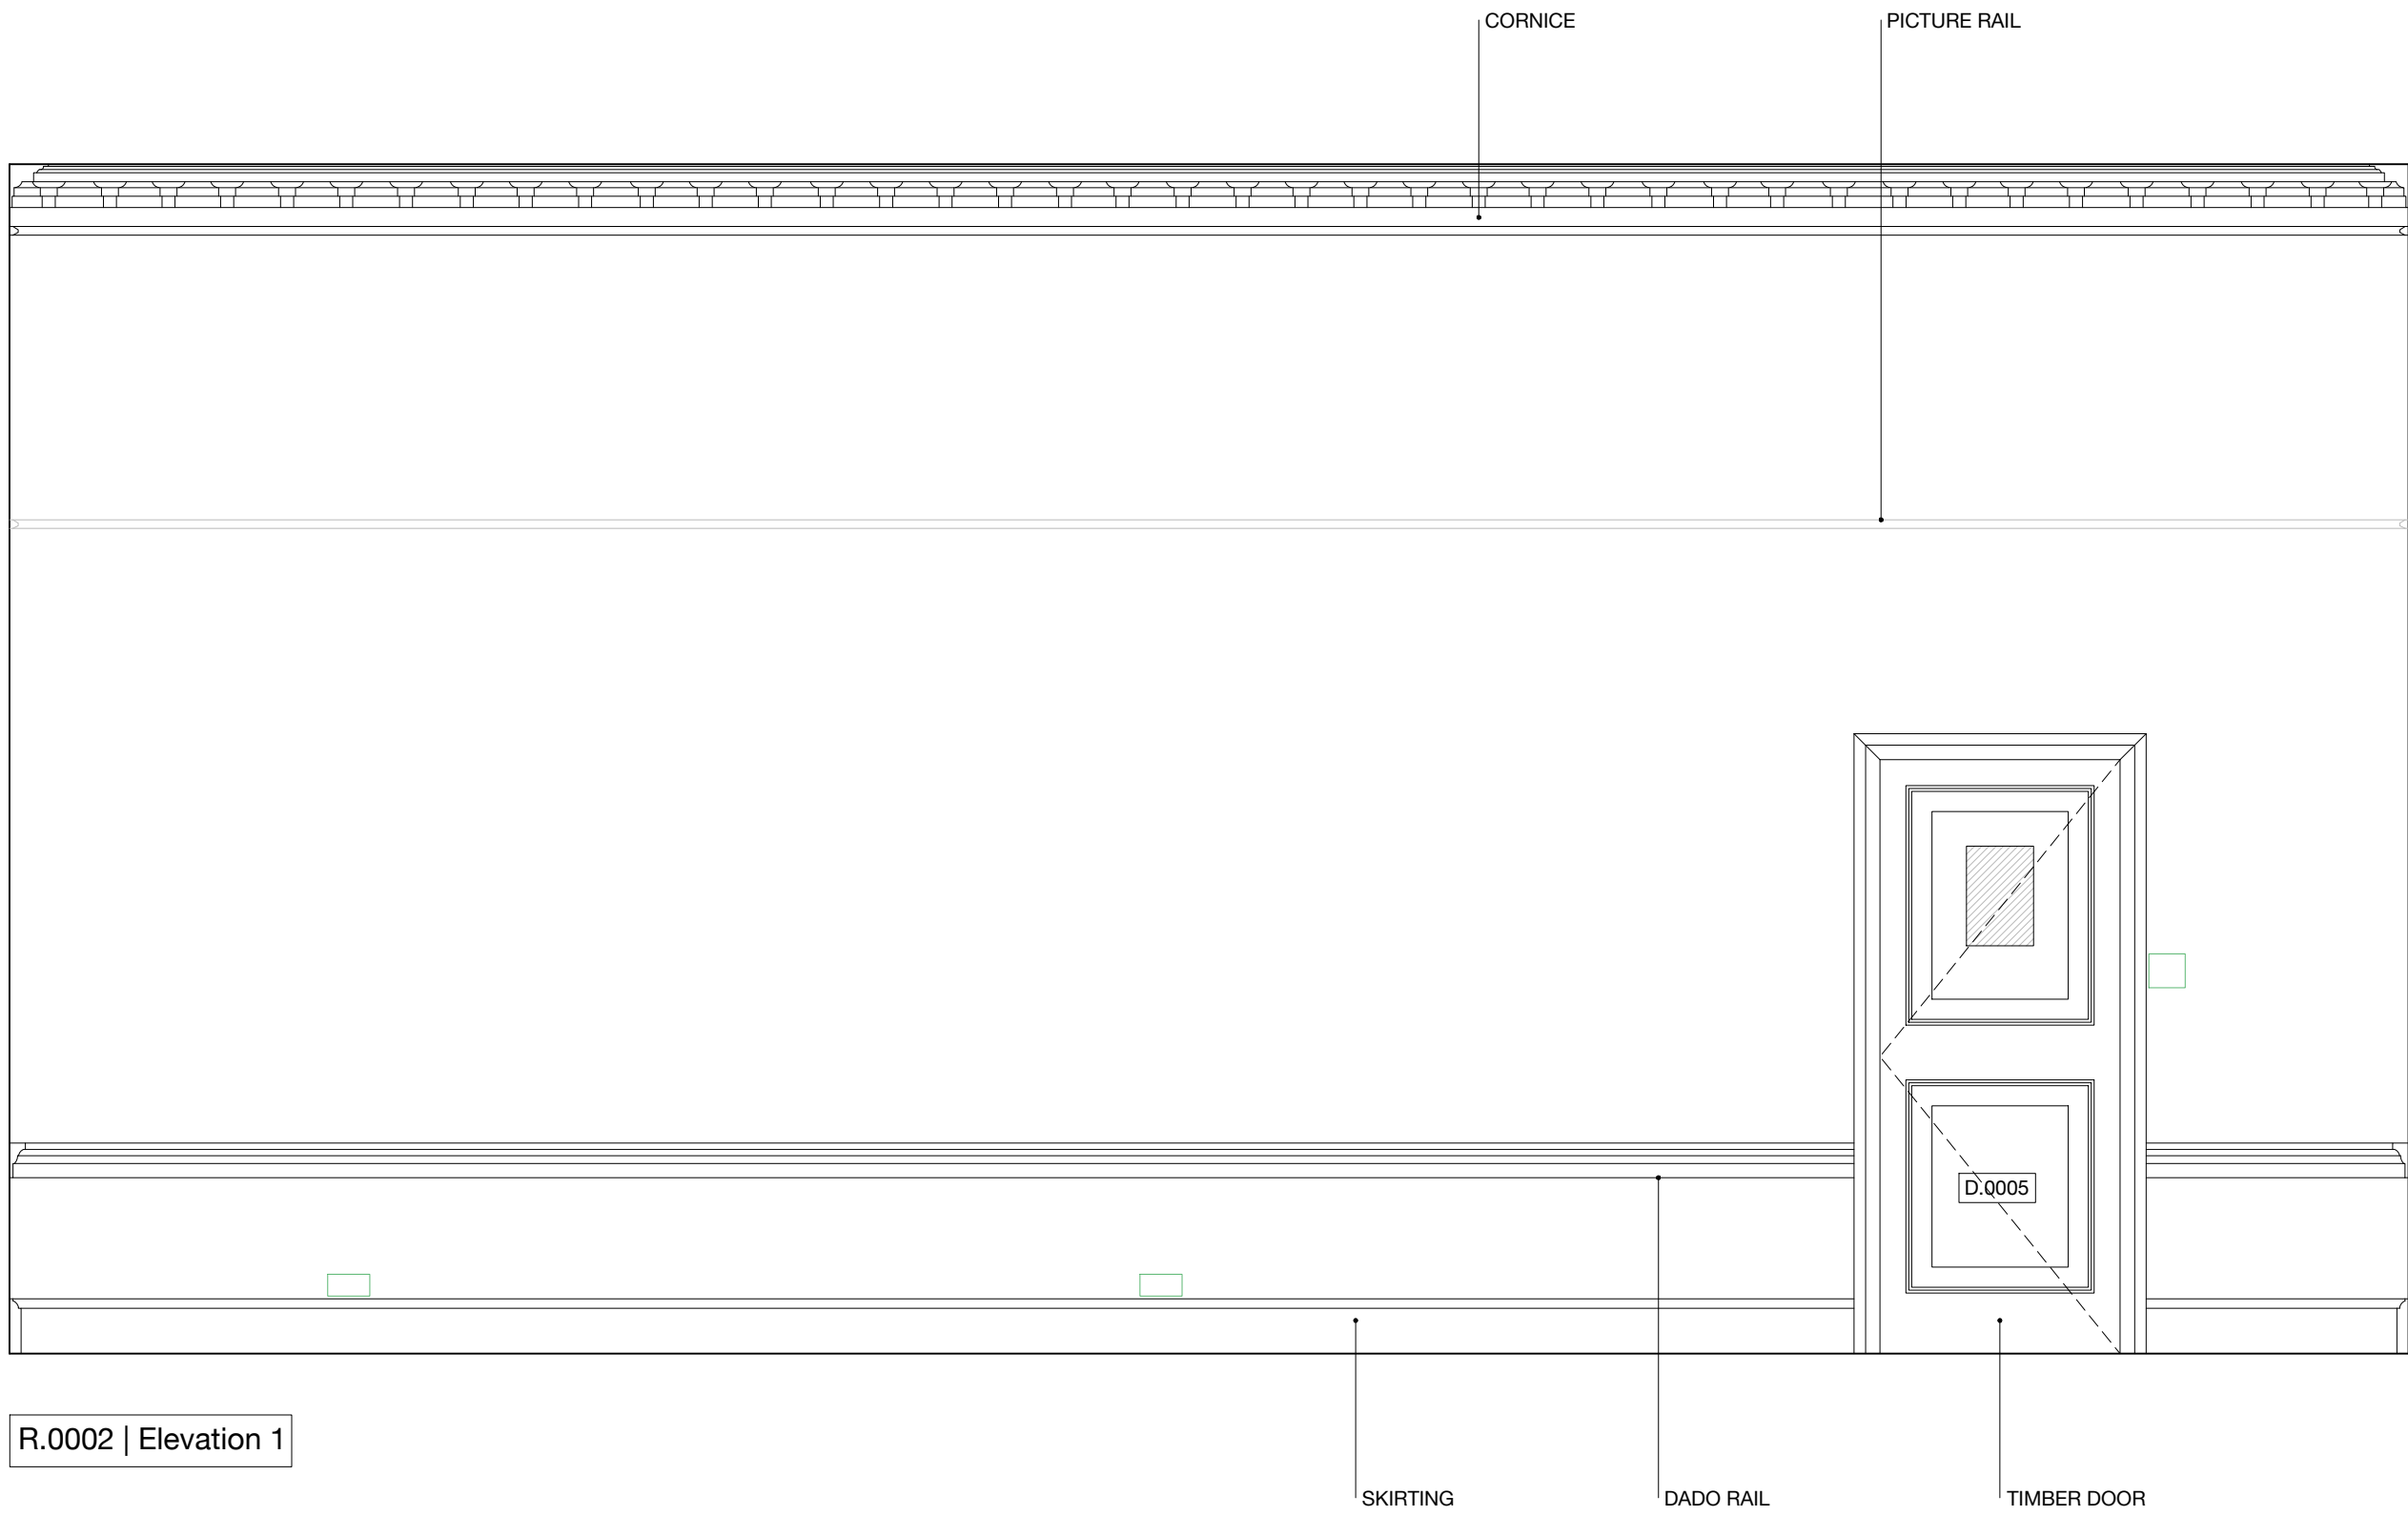

0 5m

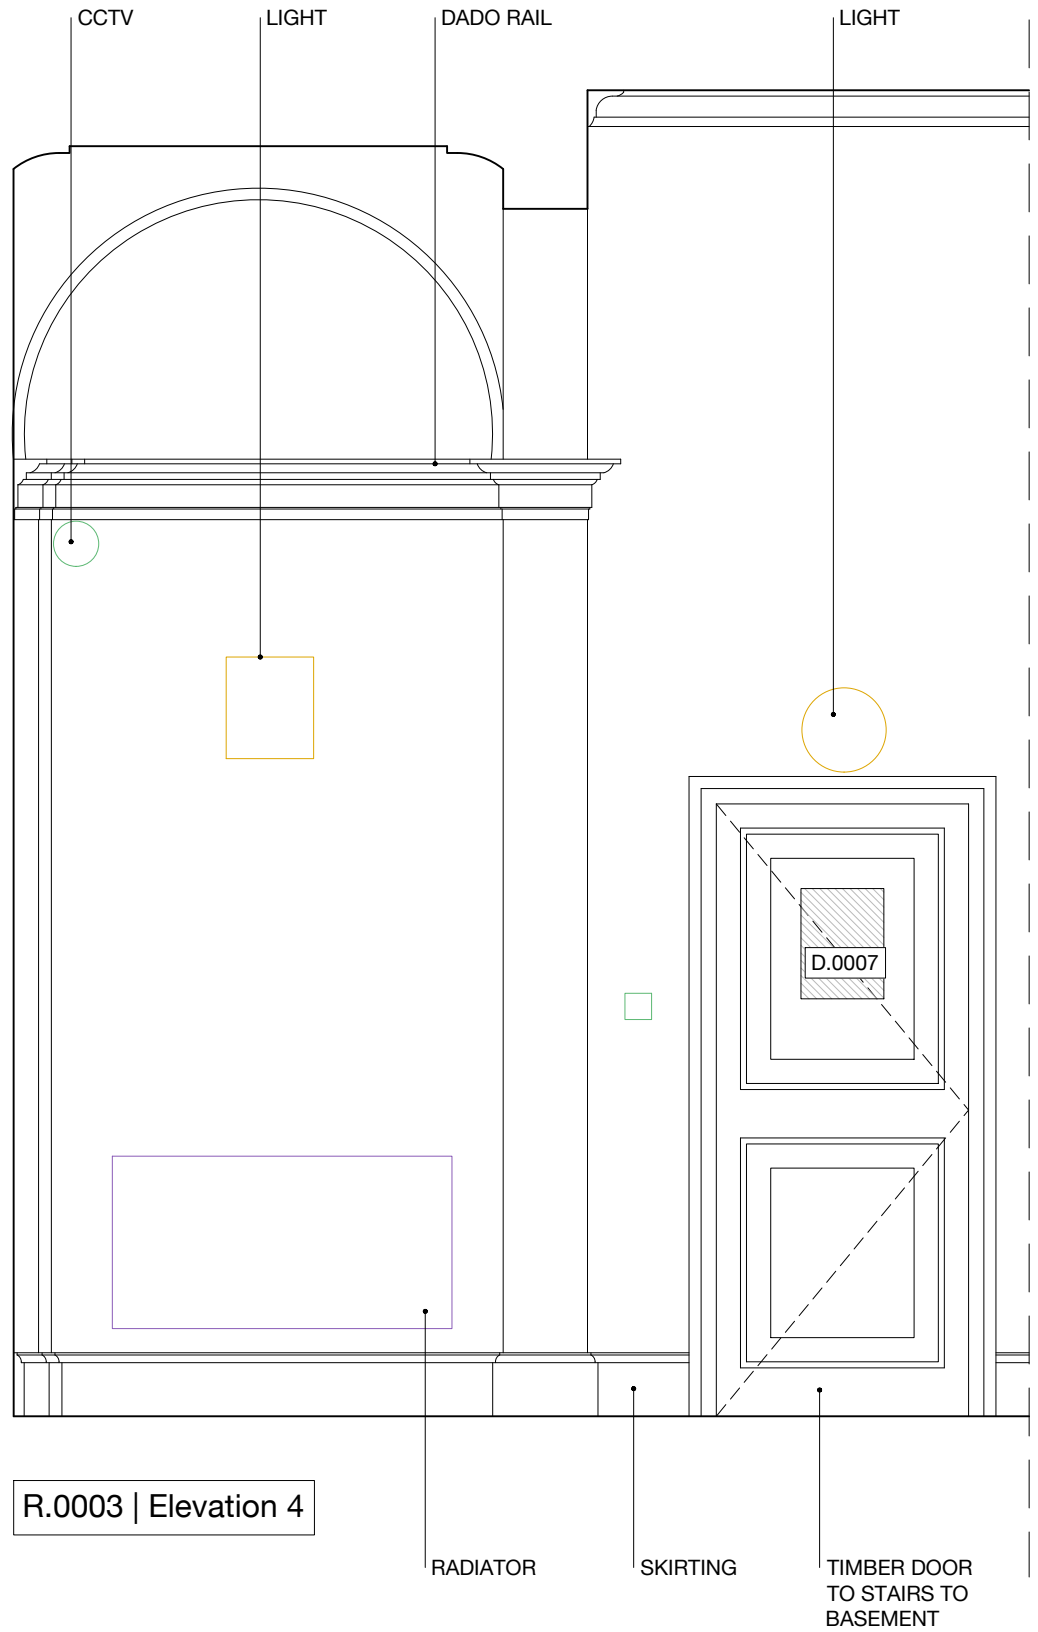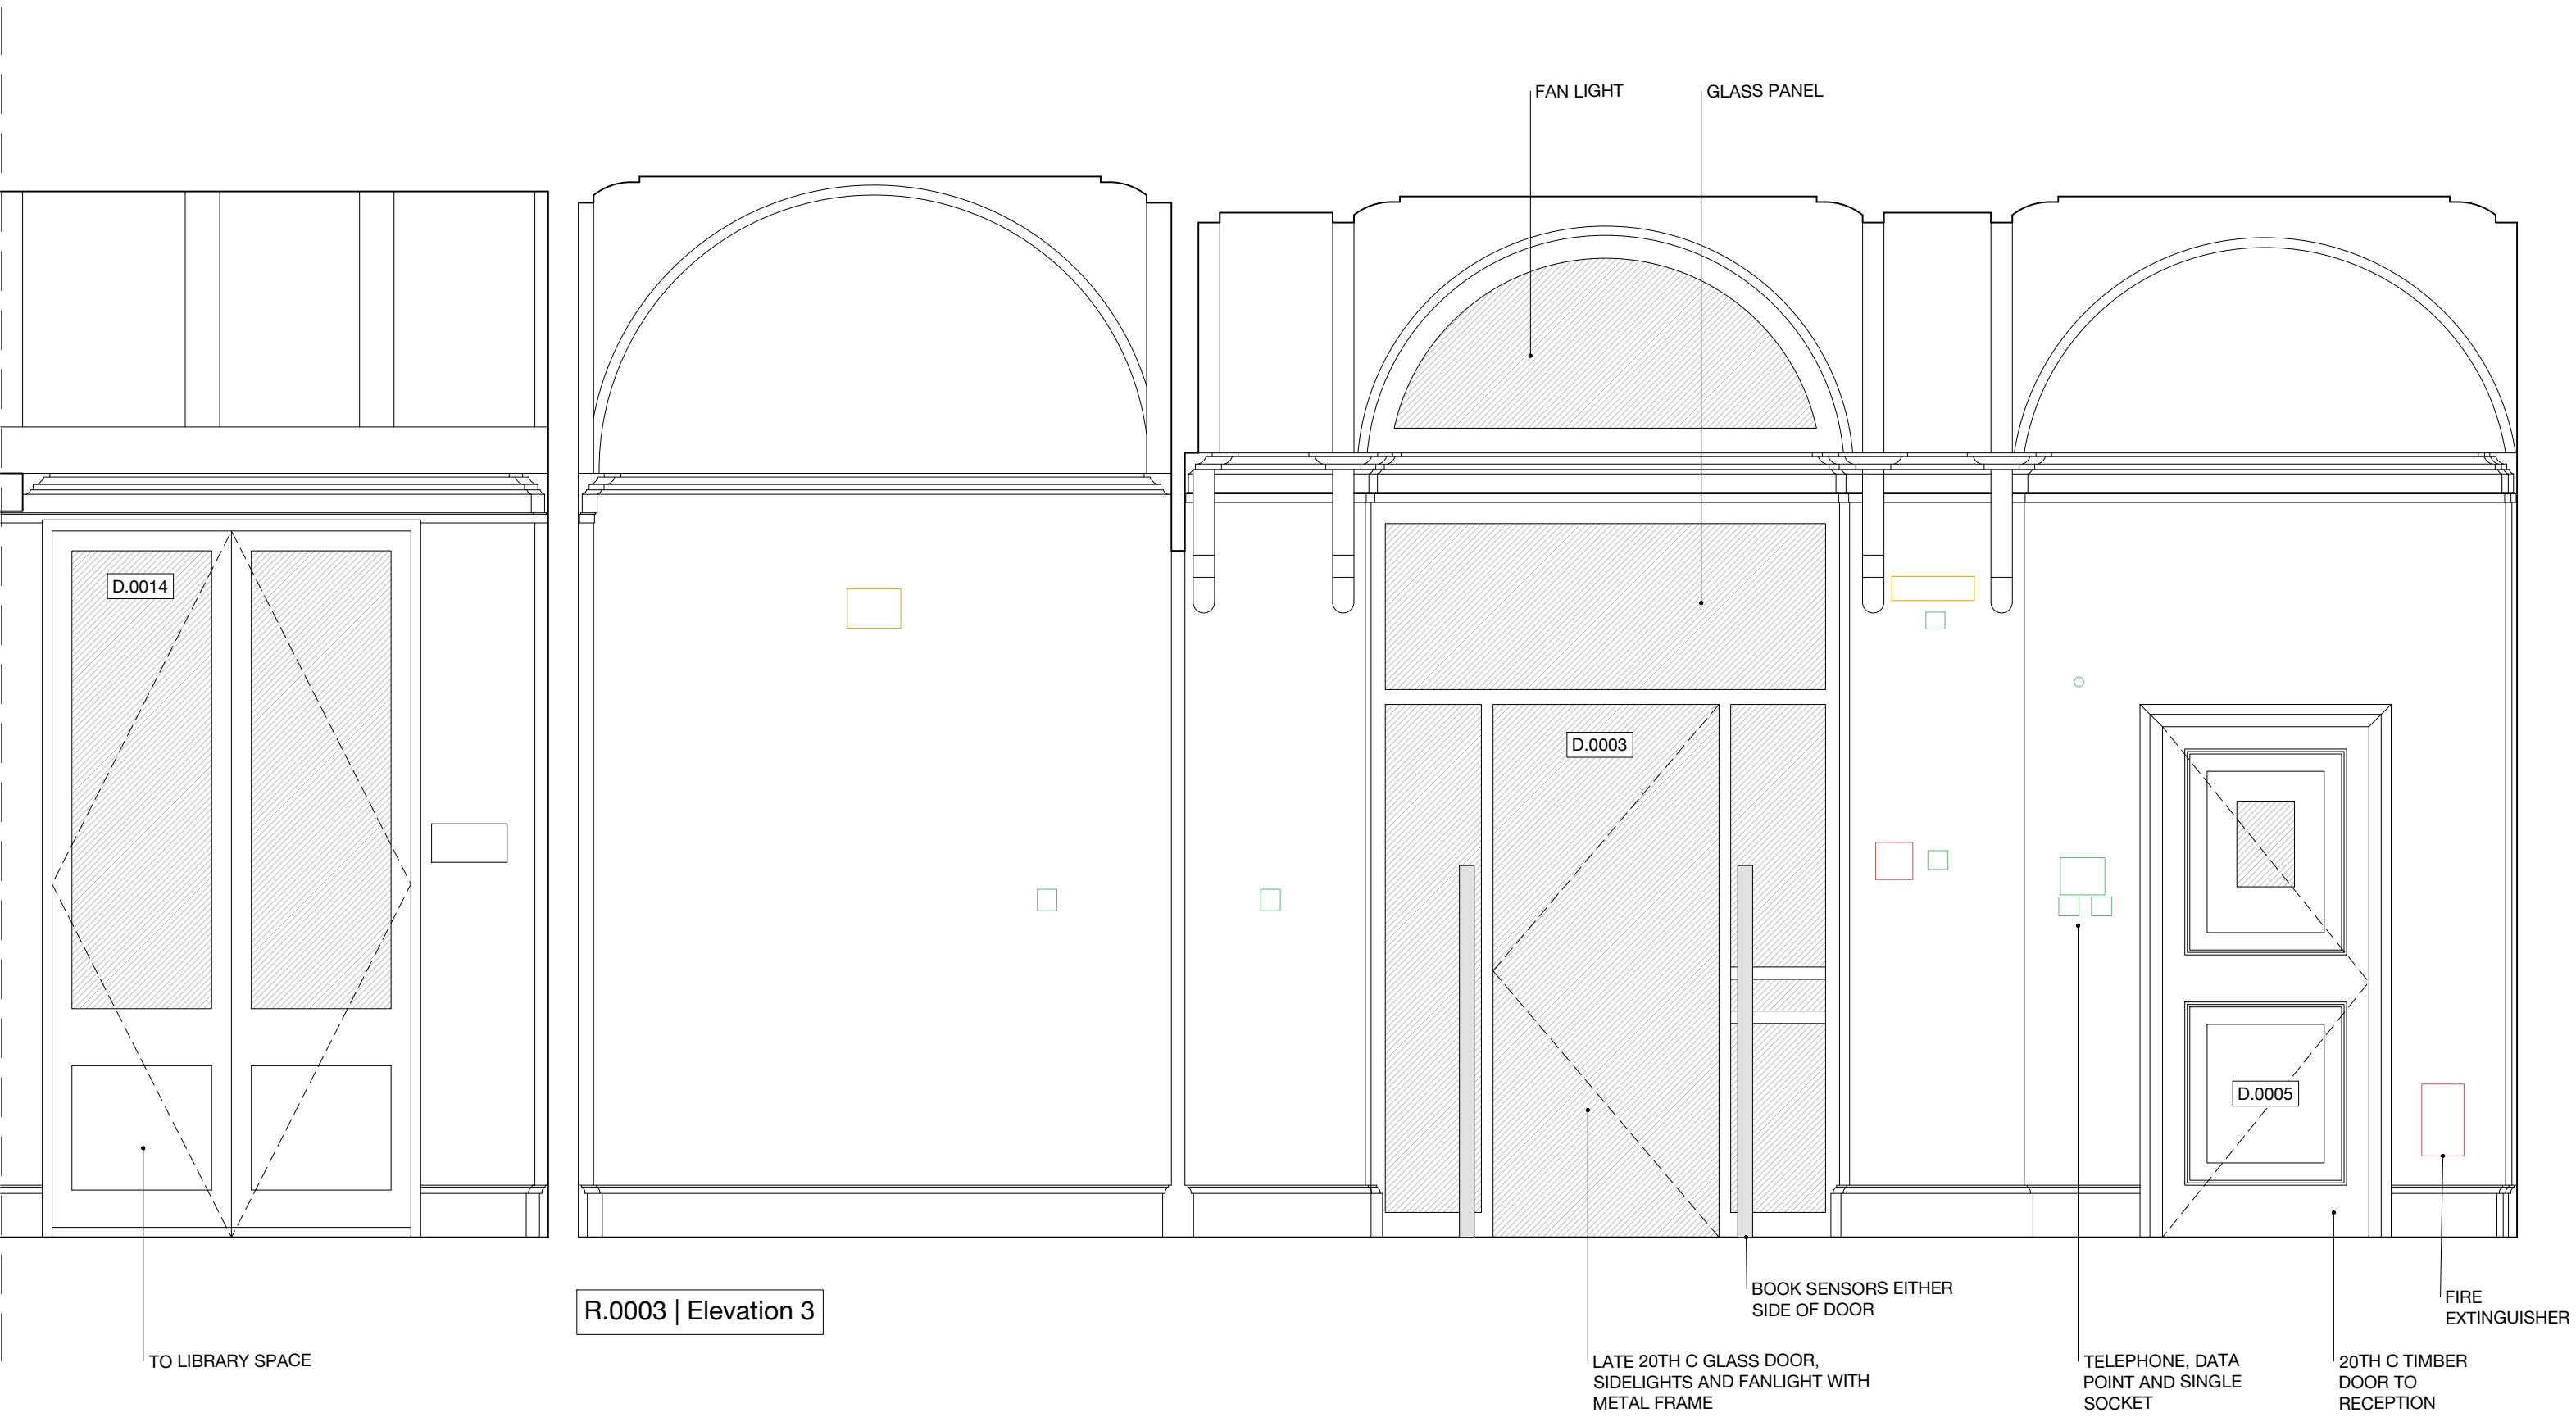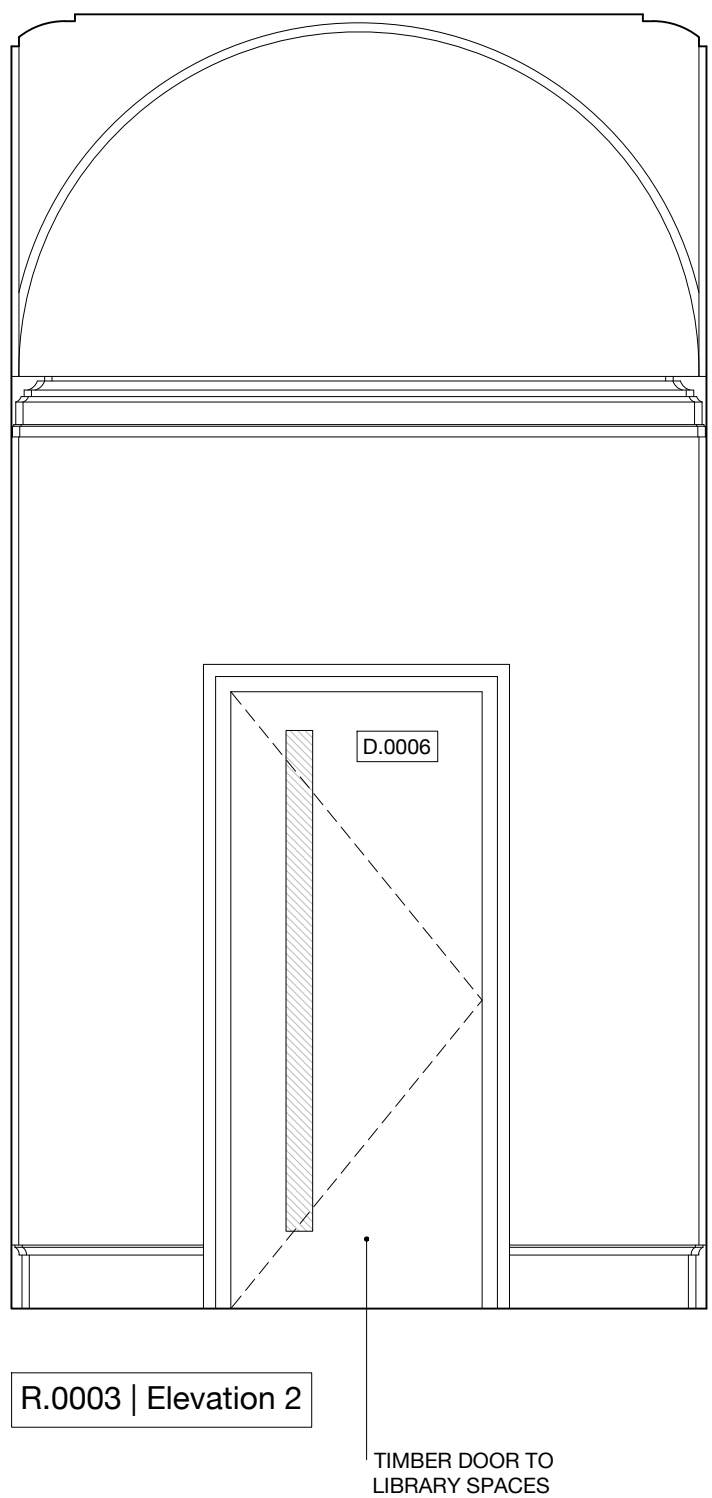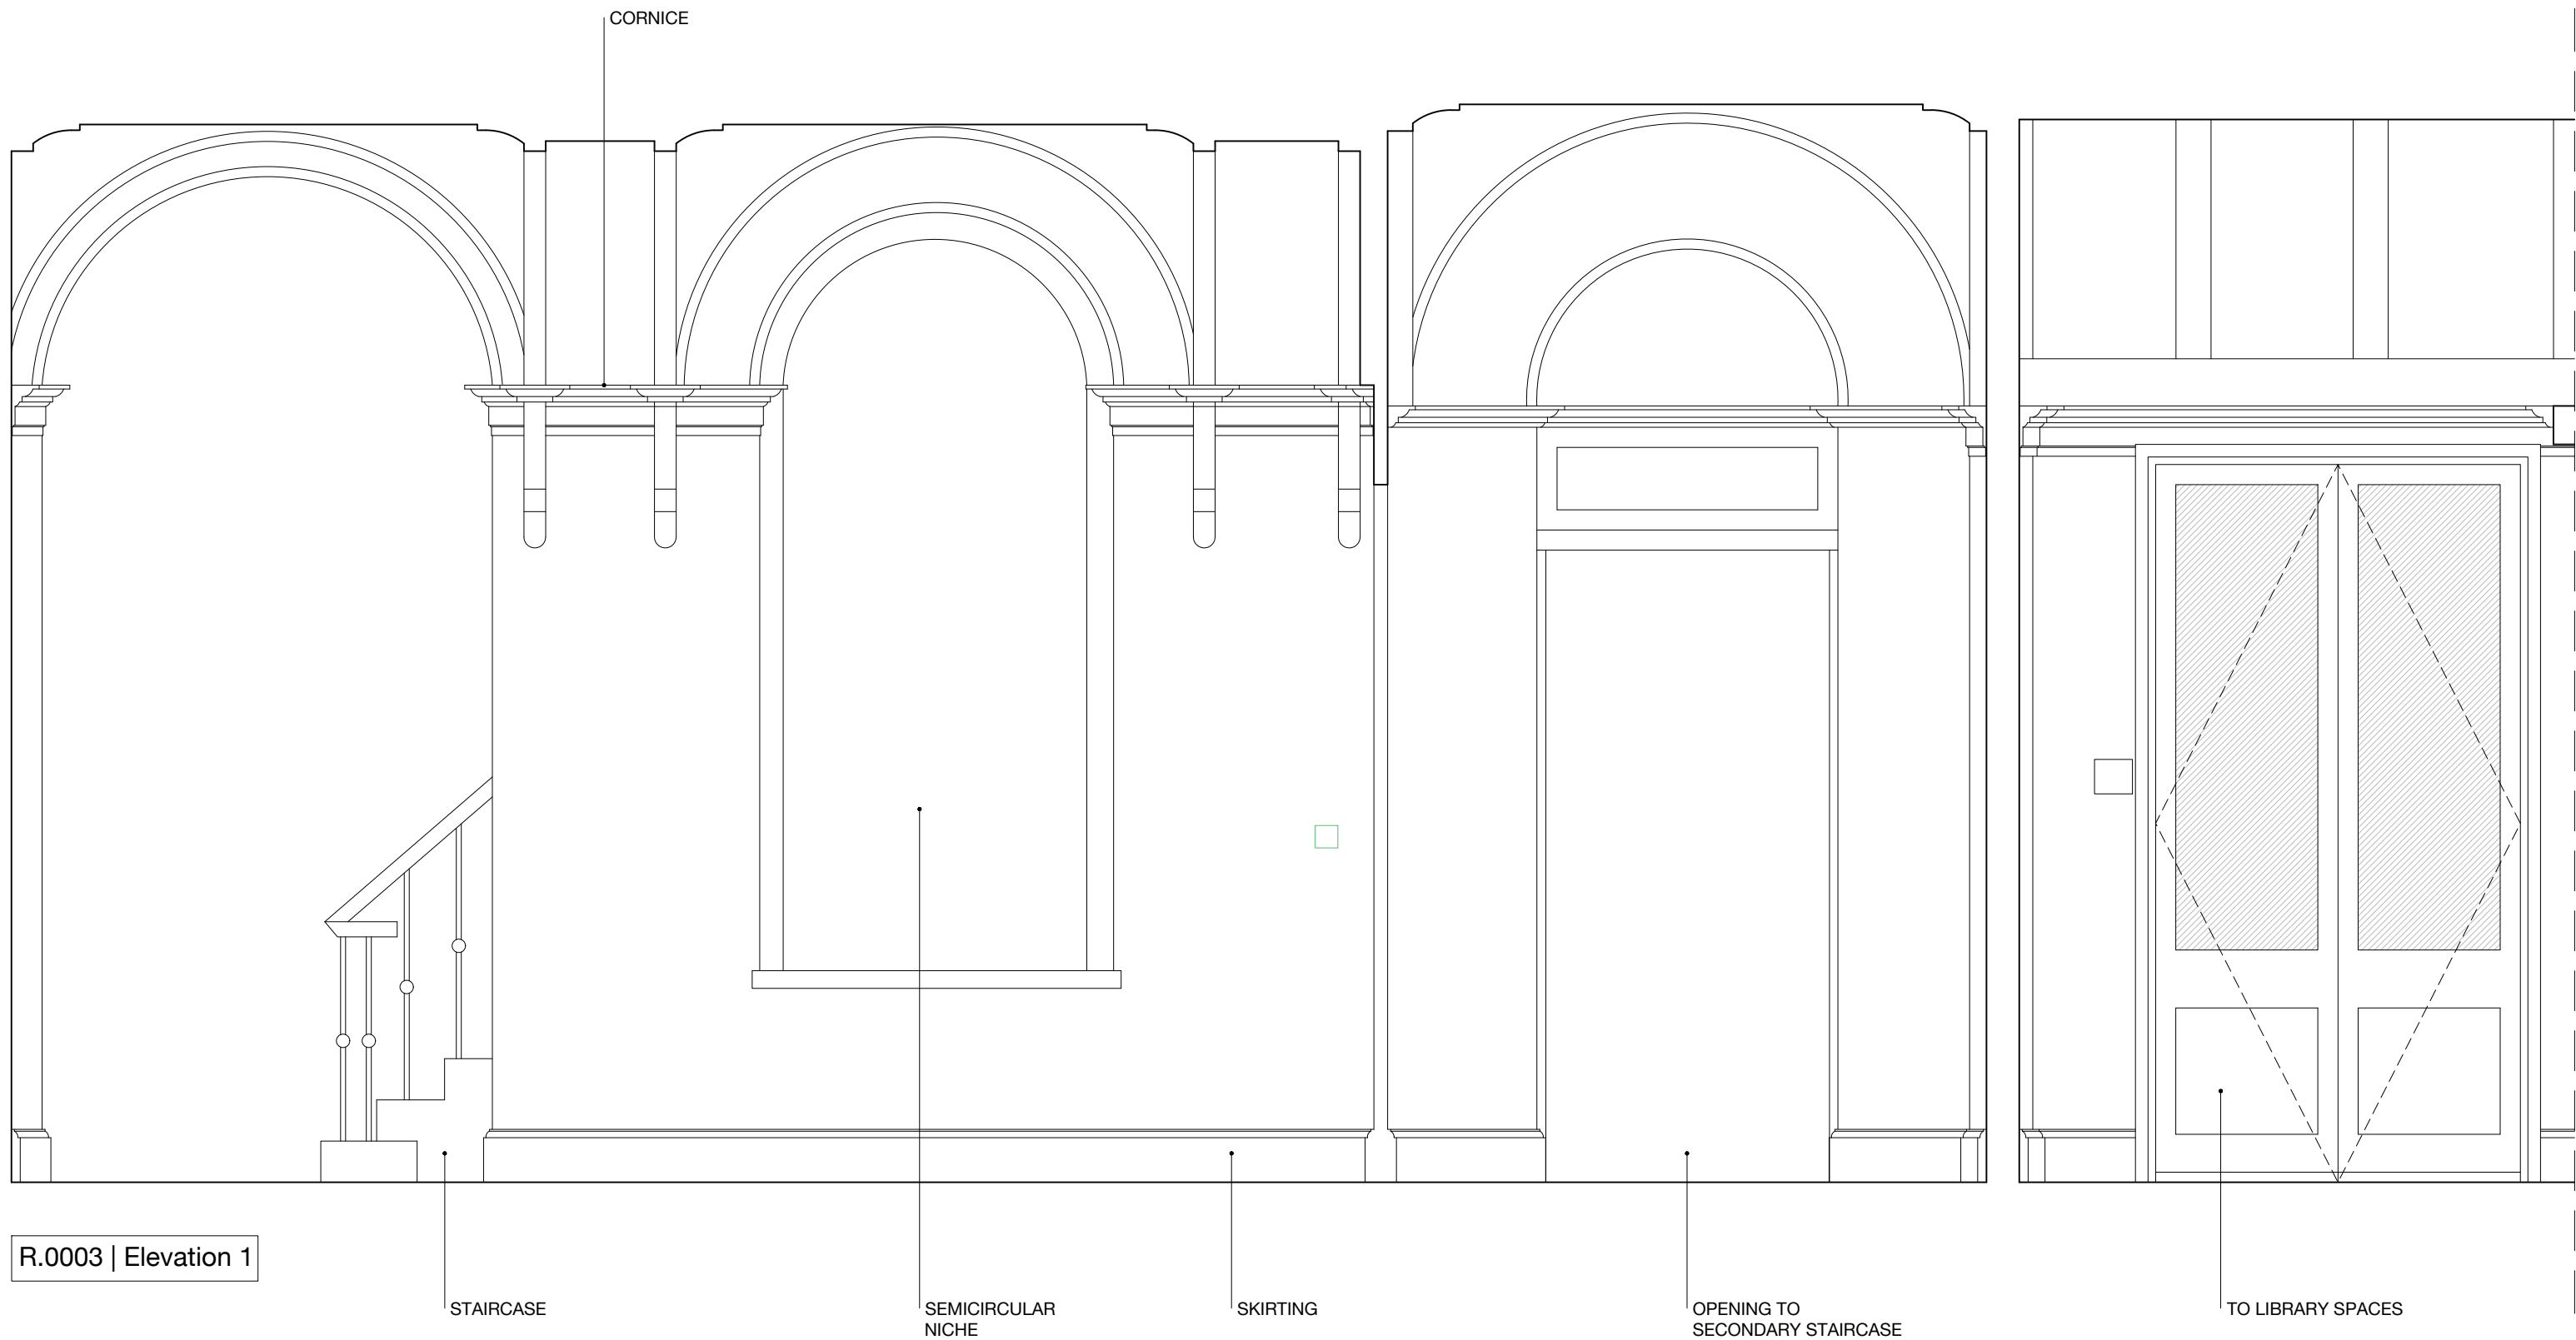

26 Store Street  
London WC1E 7BT  
+44 (0) 20 7112 9069  
info@studiocharlotteharris.com  
www.studiocharlotteharris.com

NOTES

DO NOT SCALE FROM THIS DRAWING EXCEPT FOR PLANNING PURPOSES. ERRORS TO BE REPORTED IMMEDIATELY TO THE ARCHITECT. TO BE READ IN CONJUNCTION WITH ALL RELEVANT ARCHITECTS', SERVICES AND STRUCTURAL ENGINEERS' DRAWINGS. ALL EXISTING SITE AND BUILDING INFORMATION HAS BEEN COMPILED BY OTHERS. ALL DIMENSIONS TO BE VERIFIED ON SITE.

© STUDIO CHARLOTTE HARRIS

- LEGEND
- ELECTRICAL FITTINGS & FIXTURES
  - FIRE FITTINGS & FIXTURES
  - LIGHTING FITTINGS & FIXTURES
  - MECHANICAL FITTINGS & FIXTURES

REVISIONS			
R.	DATE	DESCRIPTION	DRAWN/CHECK
-	17.02.23	N/A	AC/CH
A	28.02.23	ISSUED FOR APPROVAL	AC/CH
B	10.03.23	ISSUED FOR LBC	AC/CH
C	28.06.23	MINOR AMENDMENT	AC/CH

PROJECT

German Historical Institute  
17 Bloomsbury Square

NUMBER

198

STATUS

Listed Building Consent

DRAWING NAME

Existing Room Elevations  
R.0003 Corridor

SCALE

1:25 / 1:50

FORMAT

A1 / A3

DRAWING NUMBER


SCH-198-17-0003

REV.


C

0 5m




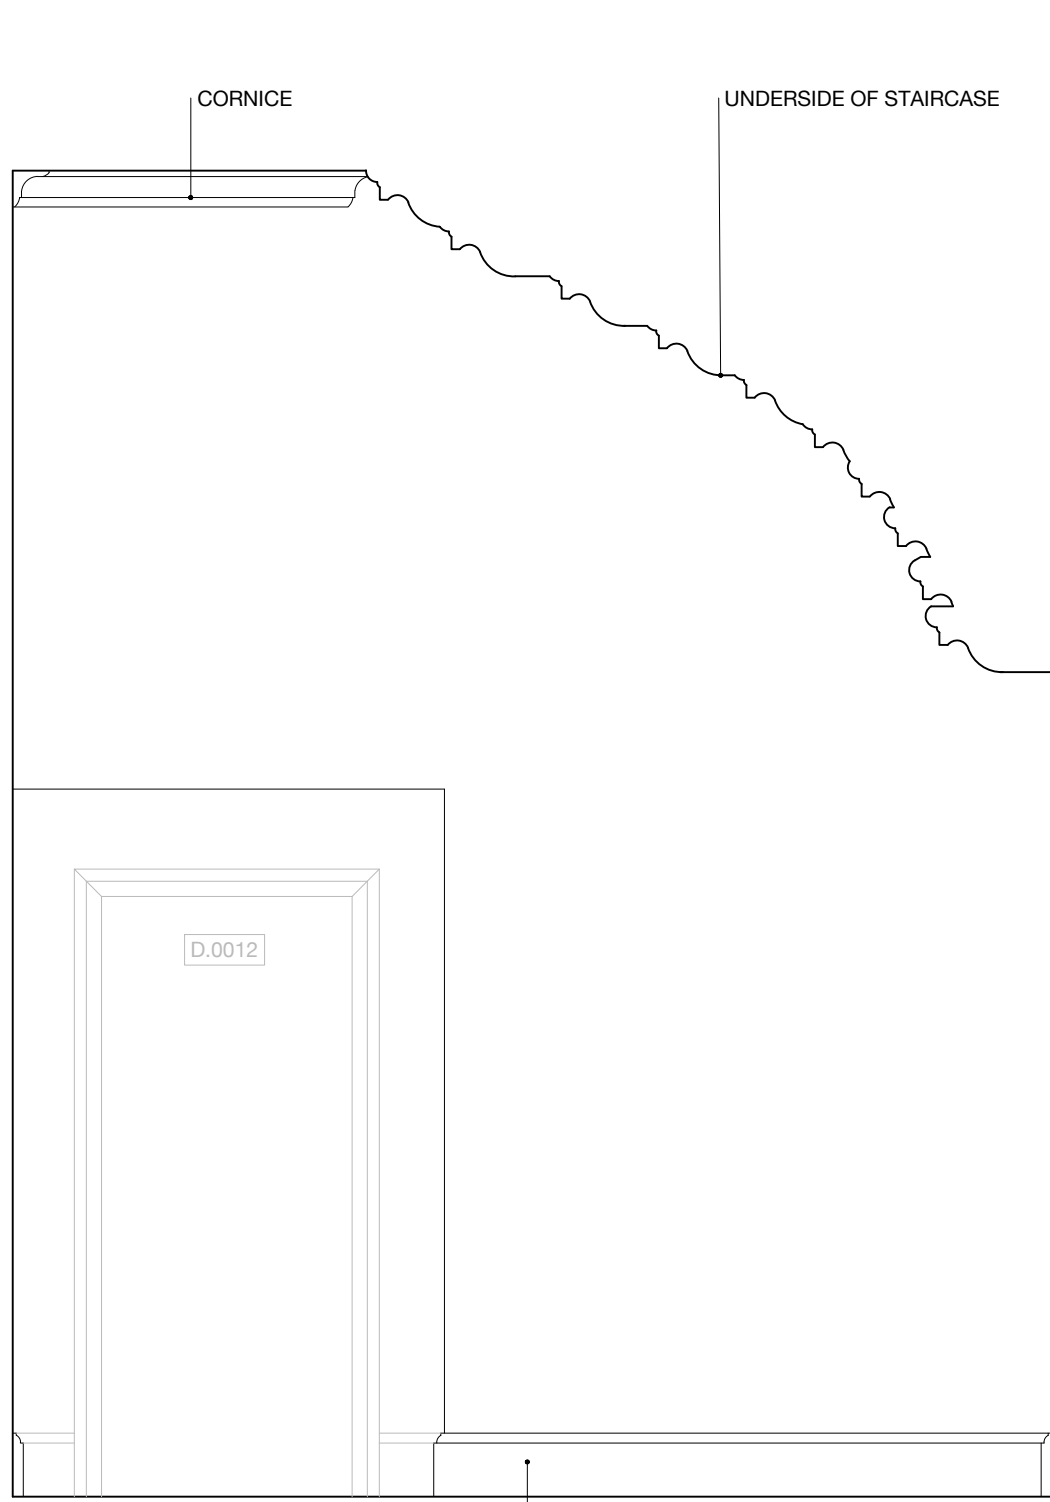


R.0004 | Elevation 1

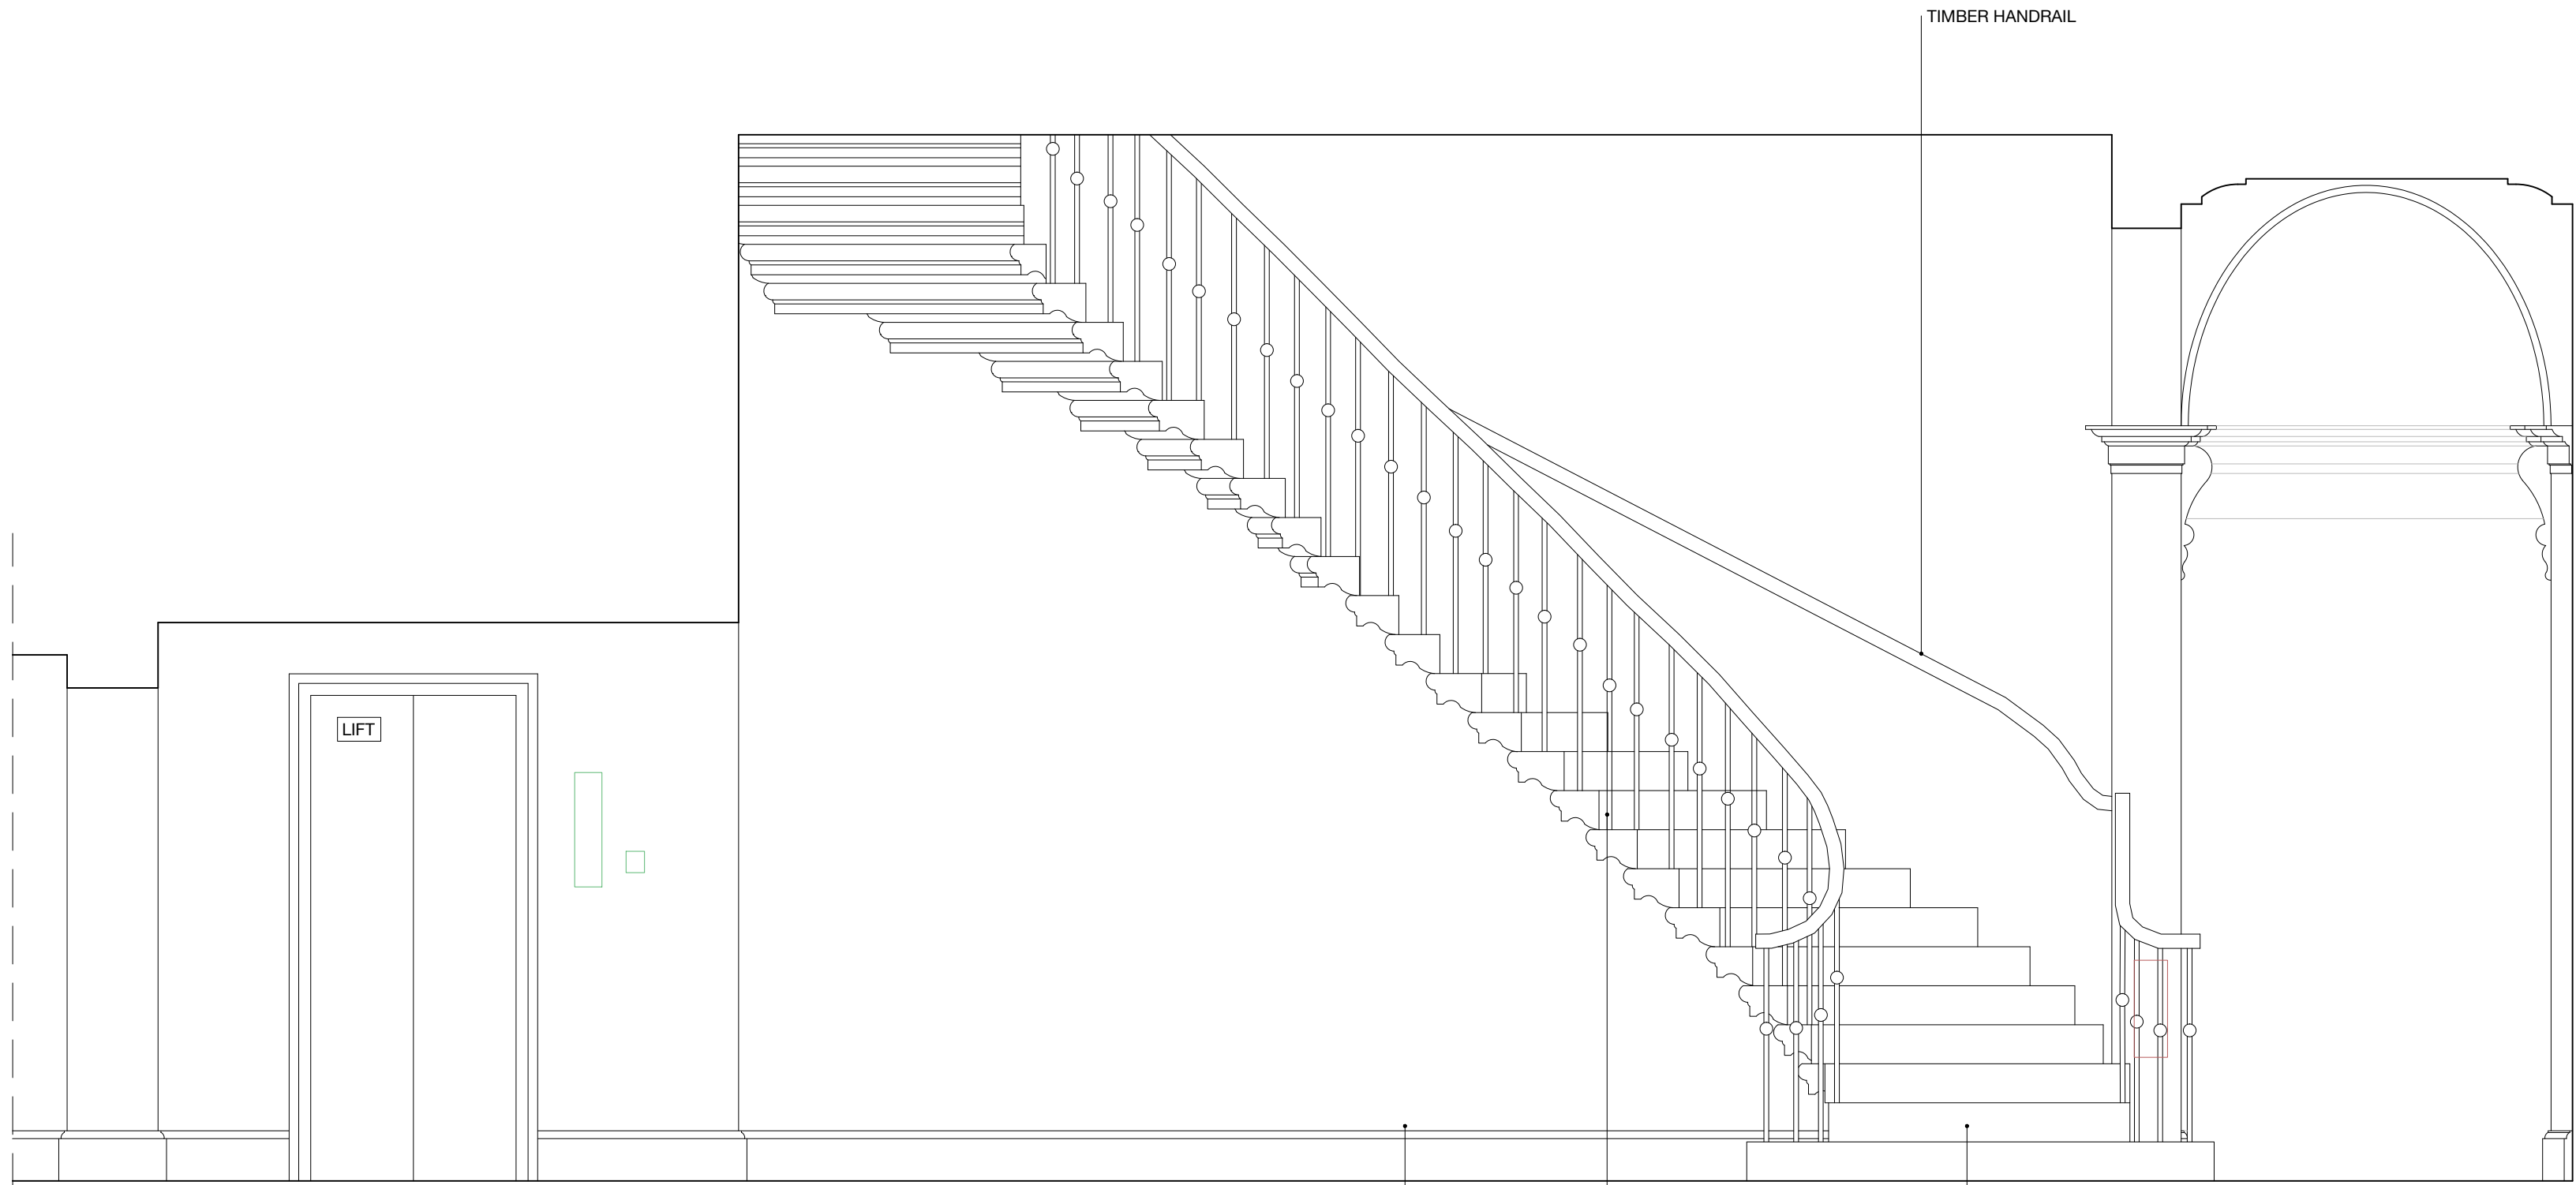

R.0004 | Elevation 2

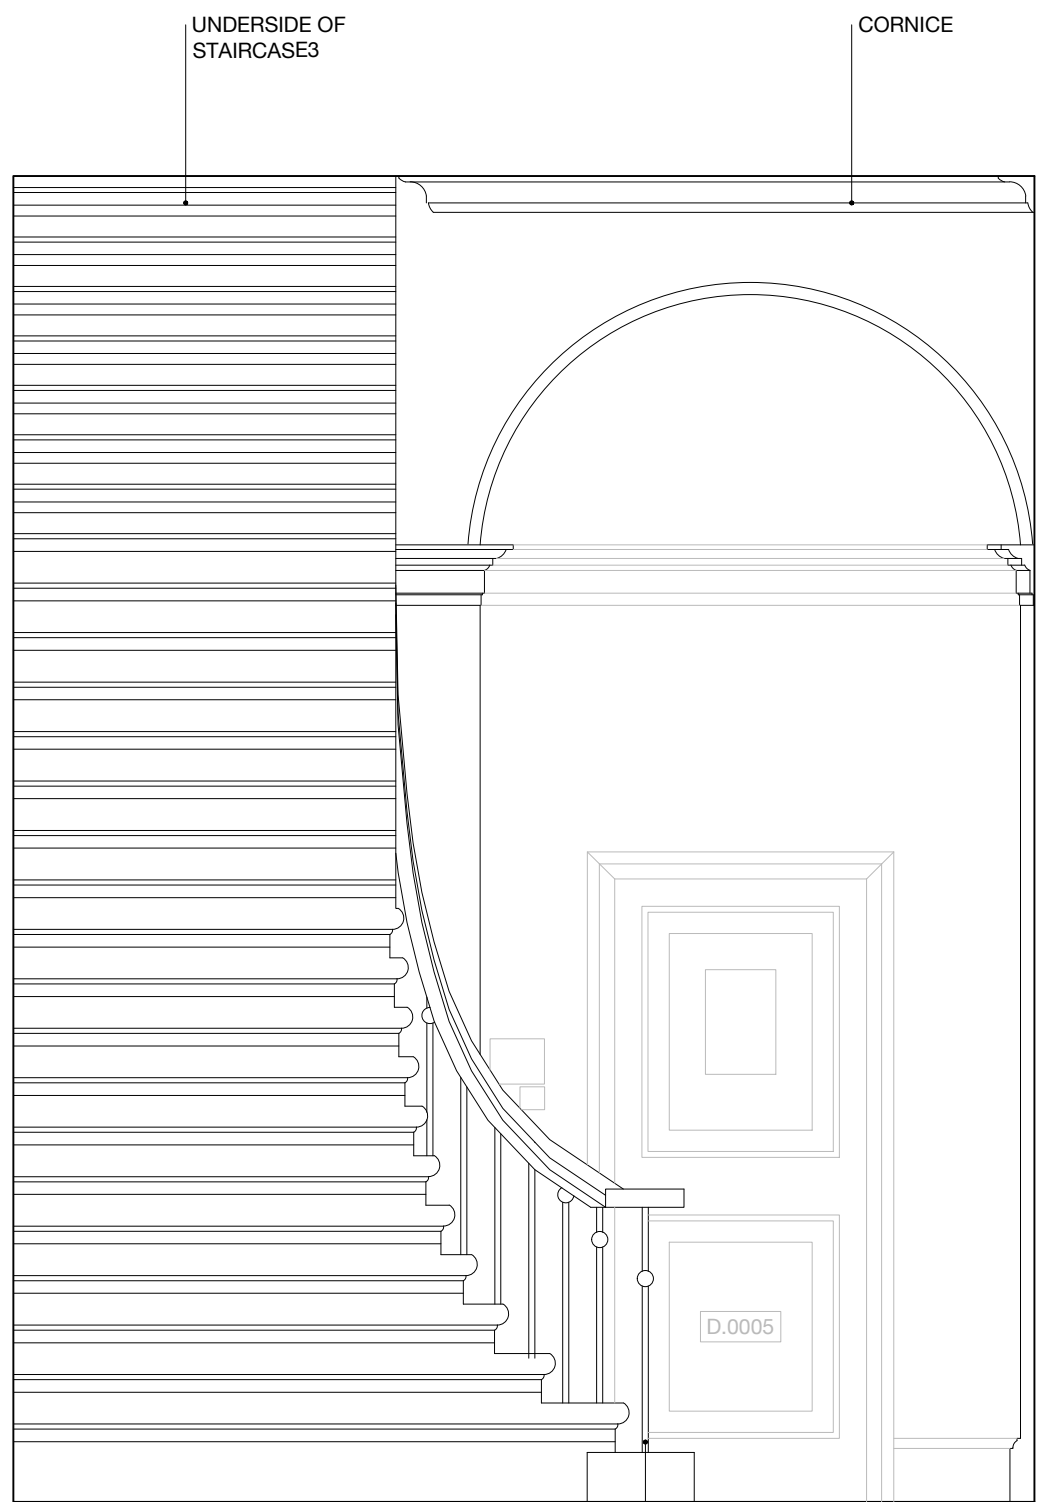

R.0004 | Elevation 3

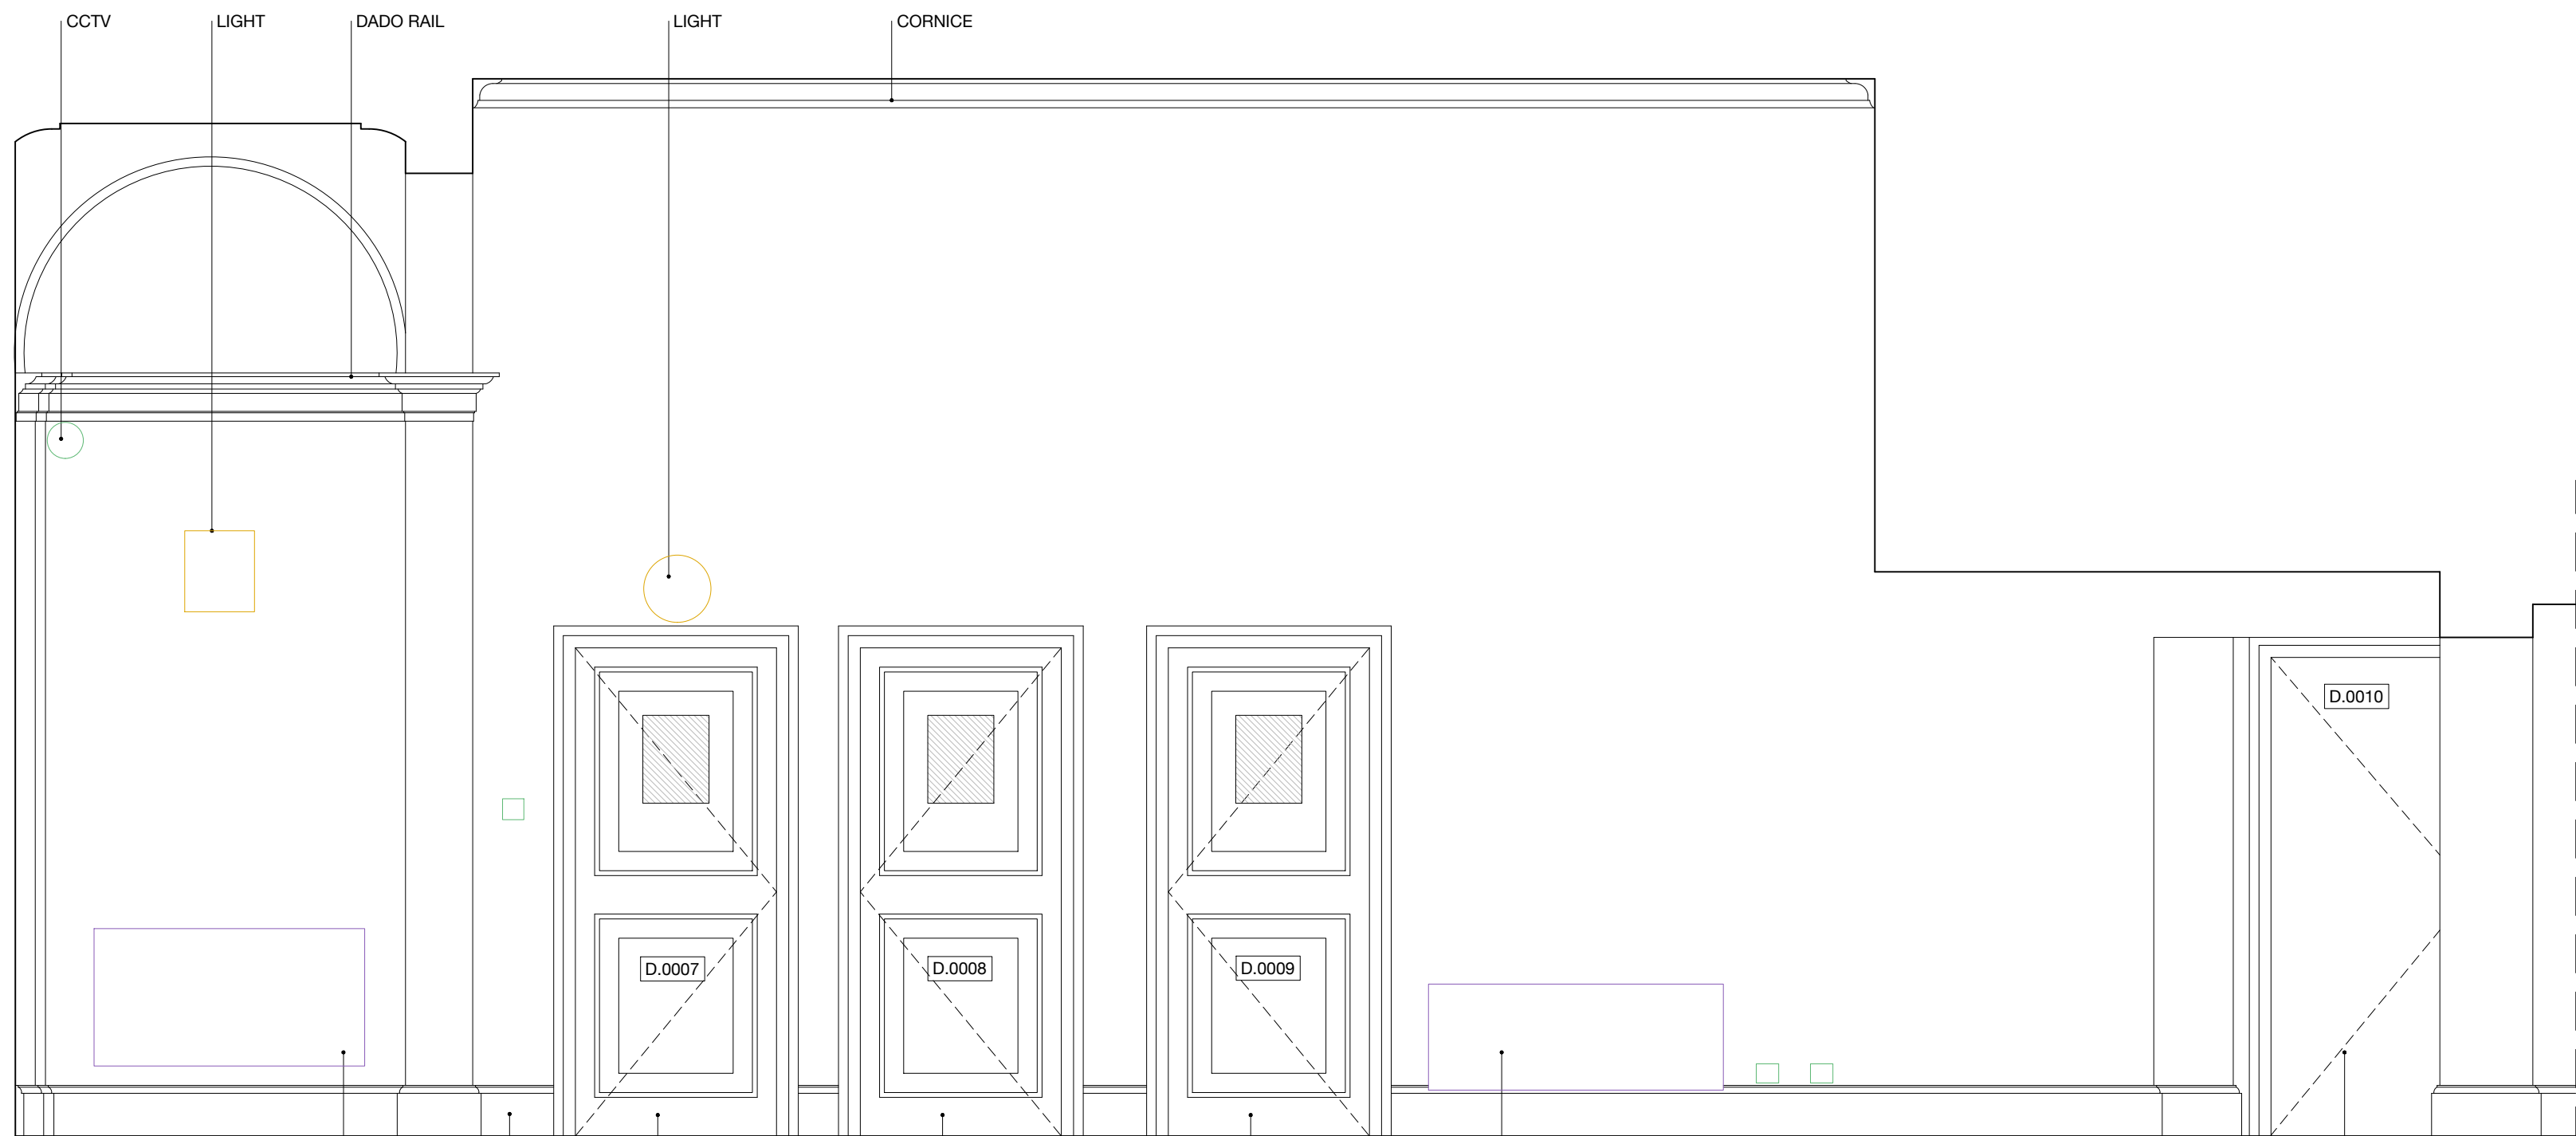

R.0004 | Elevation 4

Studio Charlotte Harris

26 Store Street  
London WC1E 7BT  
+44 (0) 20 7112 9069  
info@studiocharlotteharris.com  
www.studiocharlotteharris.com

NOTES

DO NOT SCALE FROM THIS DRAWING EXCEPT FOR PLANNING PURPOSES. ERRORS TO BE REPORTED IMMEDIATELY TO THE ARCHITECT. TO BE READ IN CONJUNCTION WITH ALL RELEVANT ARCHITECTS', SERVICES AND STRUCTURAL ENGINEERS' DRAWINGS. ALL EXISTING SITE AND BUILDING INFORMATION HAS BEEN COMPILED BY OTHERS. ALL DIMENSIONS TO BE VERIFIED ON SITE.

© STUDIO CHARLOTTE HARRIS

- LEGEND
- ELECTRICAL FITTINGS & FIXTURES
  - FIRE FITTINGS & FIXTURES
  - LIGHTING FITTINGS & FIXTURES
  - MECHANICAL FITTINGS & FIXTURES

REVISIONS			
R.	DATE	DESCRIPTION	DRAWN/CHECK
-	17.02.23	N/A	AC/CH
A	28.02.23	ISSUED FOR APPROVAL	AC/CH
B	10.03.23	ISSUED FOR LBC	AC/CH

PROJECT  
German Historical Institute  
17 Bloomsbury Square

NUMBER  
**198**

STATUS  
Listed Building Consent

DRAWING NAME  
Existing Room Elevations  
R.0004 Main Stairs


SCALE  
1:25 / 1:50

FORMAT  
A1 / A3

DRAWING NUMBER  
**SCH-198-17-0004**


REV.  
**B**

0 5m

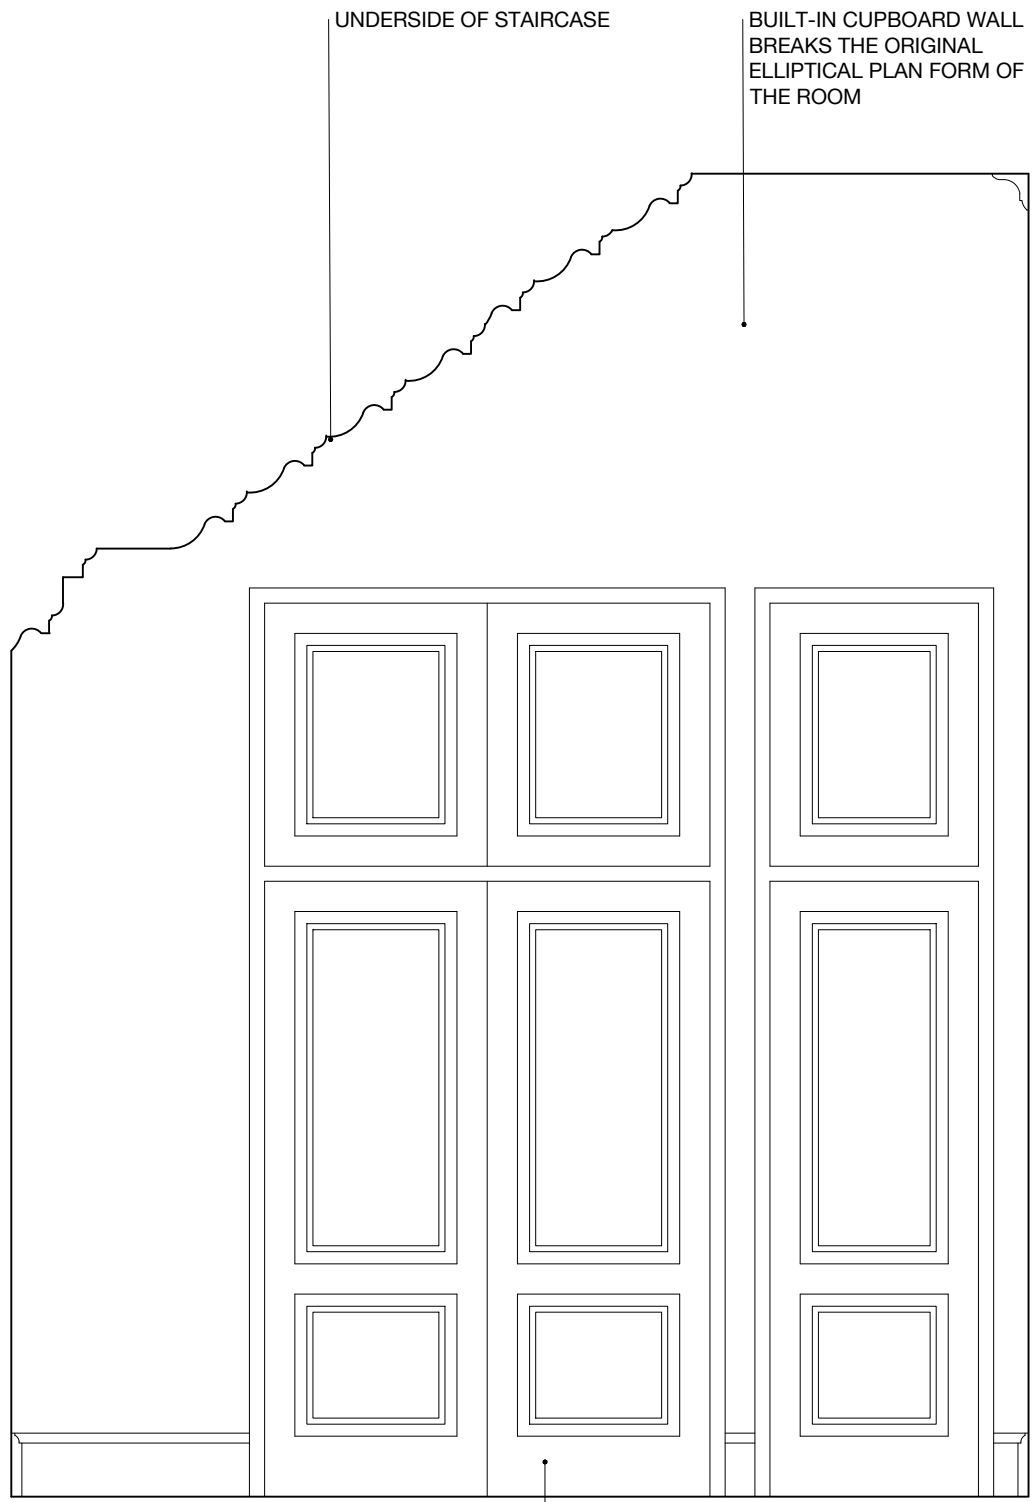


R.0005 | Elevation 1

TIMBER DOORS TO CUPBOARD STORAGE SPACE

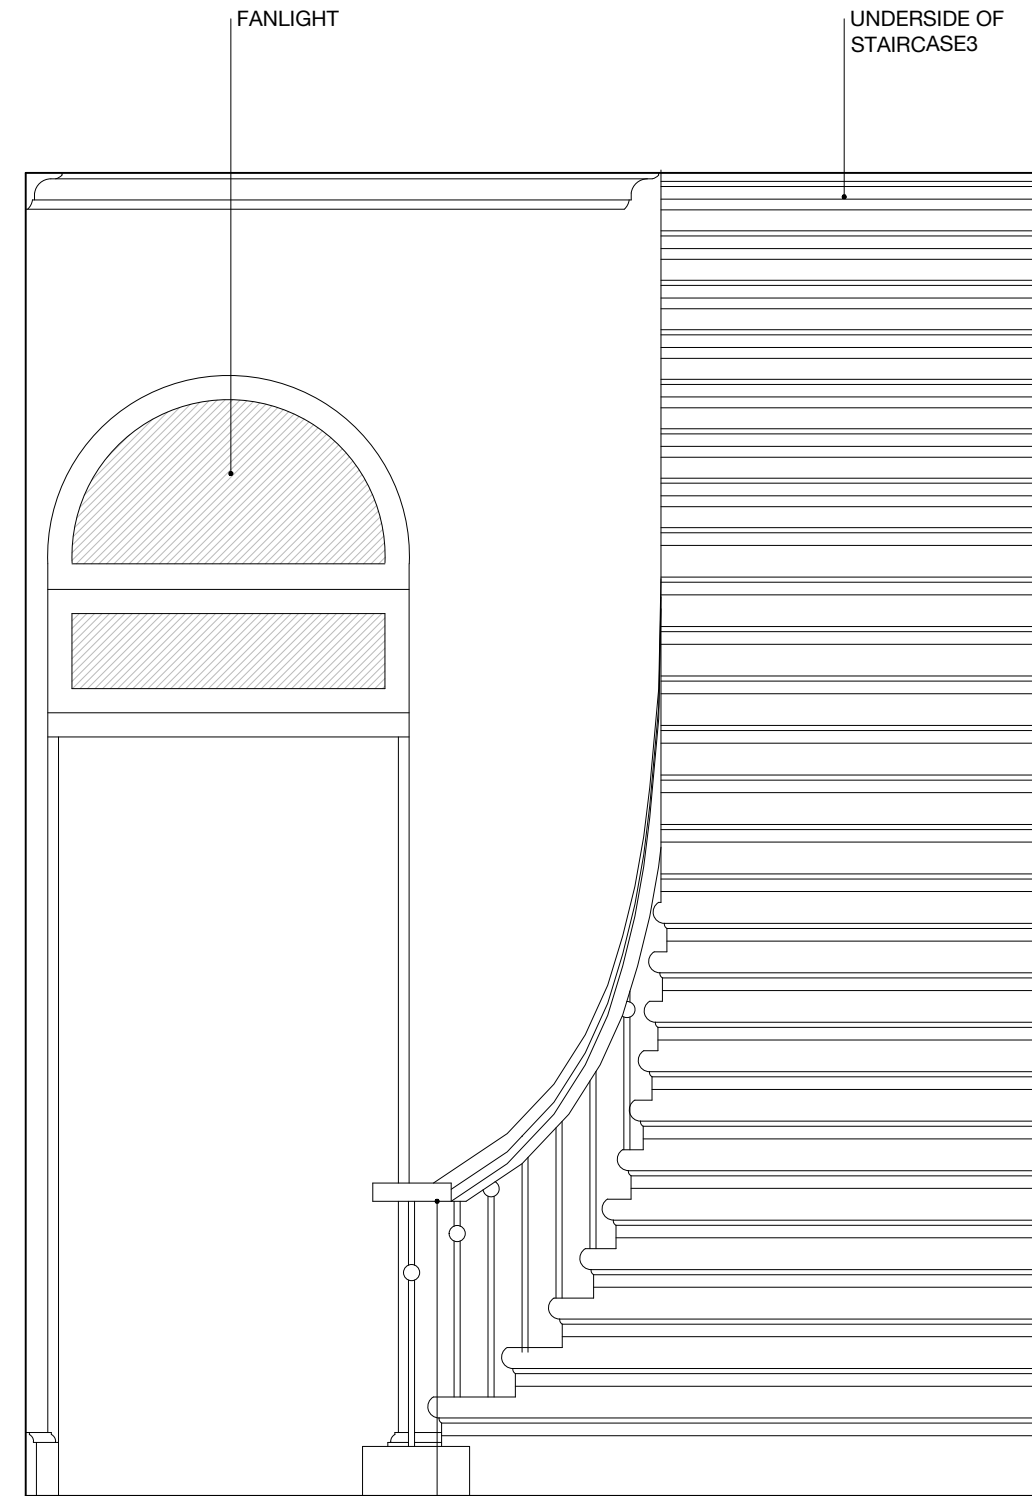

R.0005 | Elevation 3

BALUSTRADE WITH TIMBER HANDRAIL AND BLACK PAINTED METAL RAILINGS

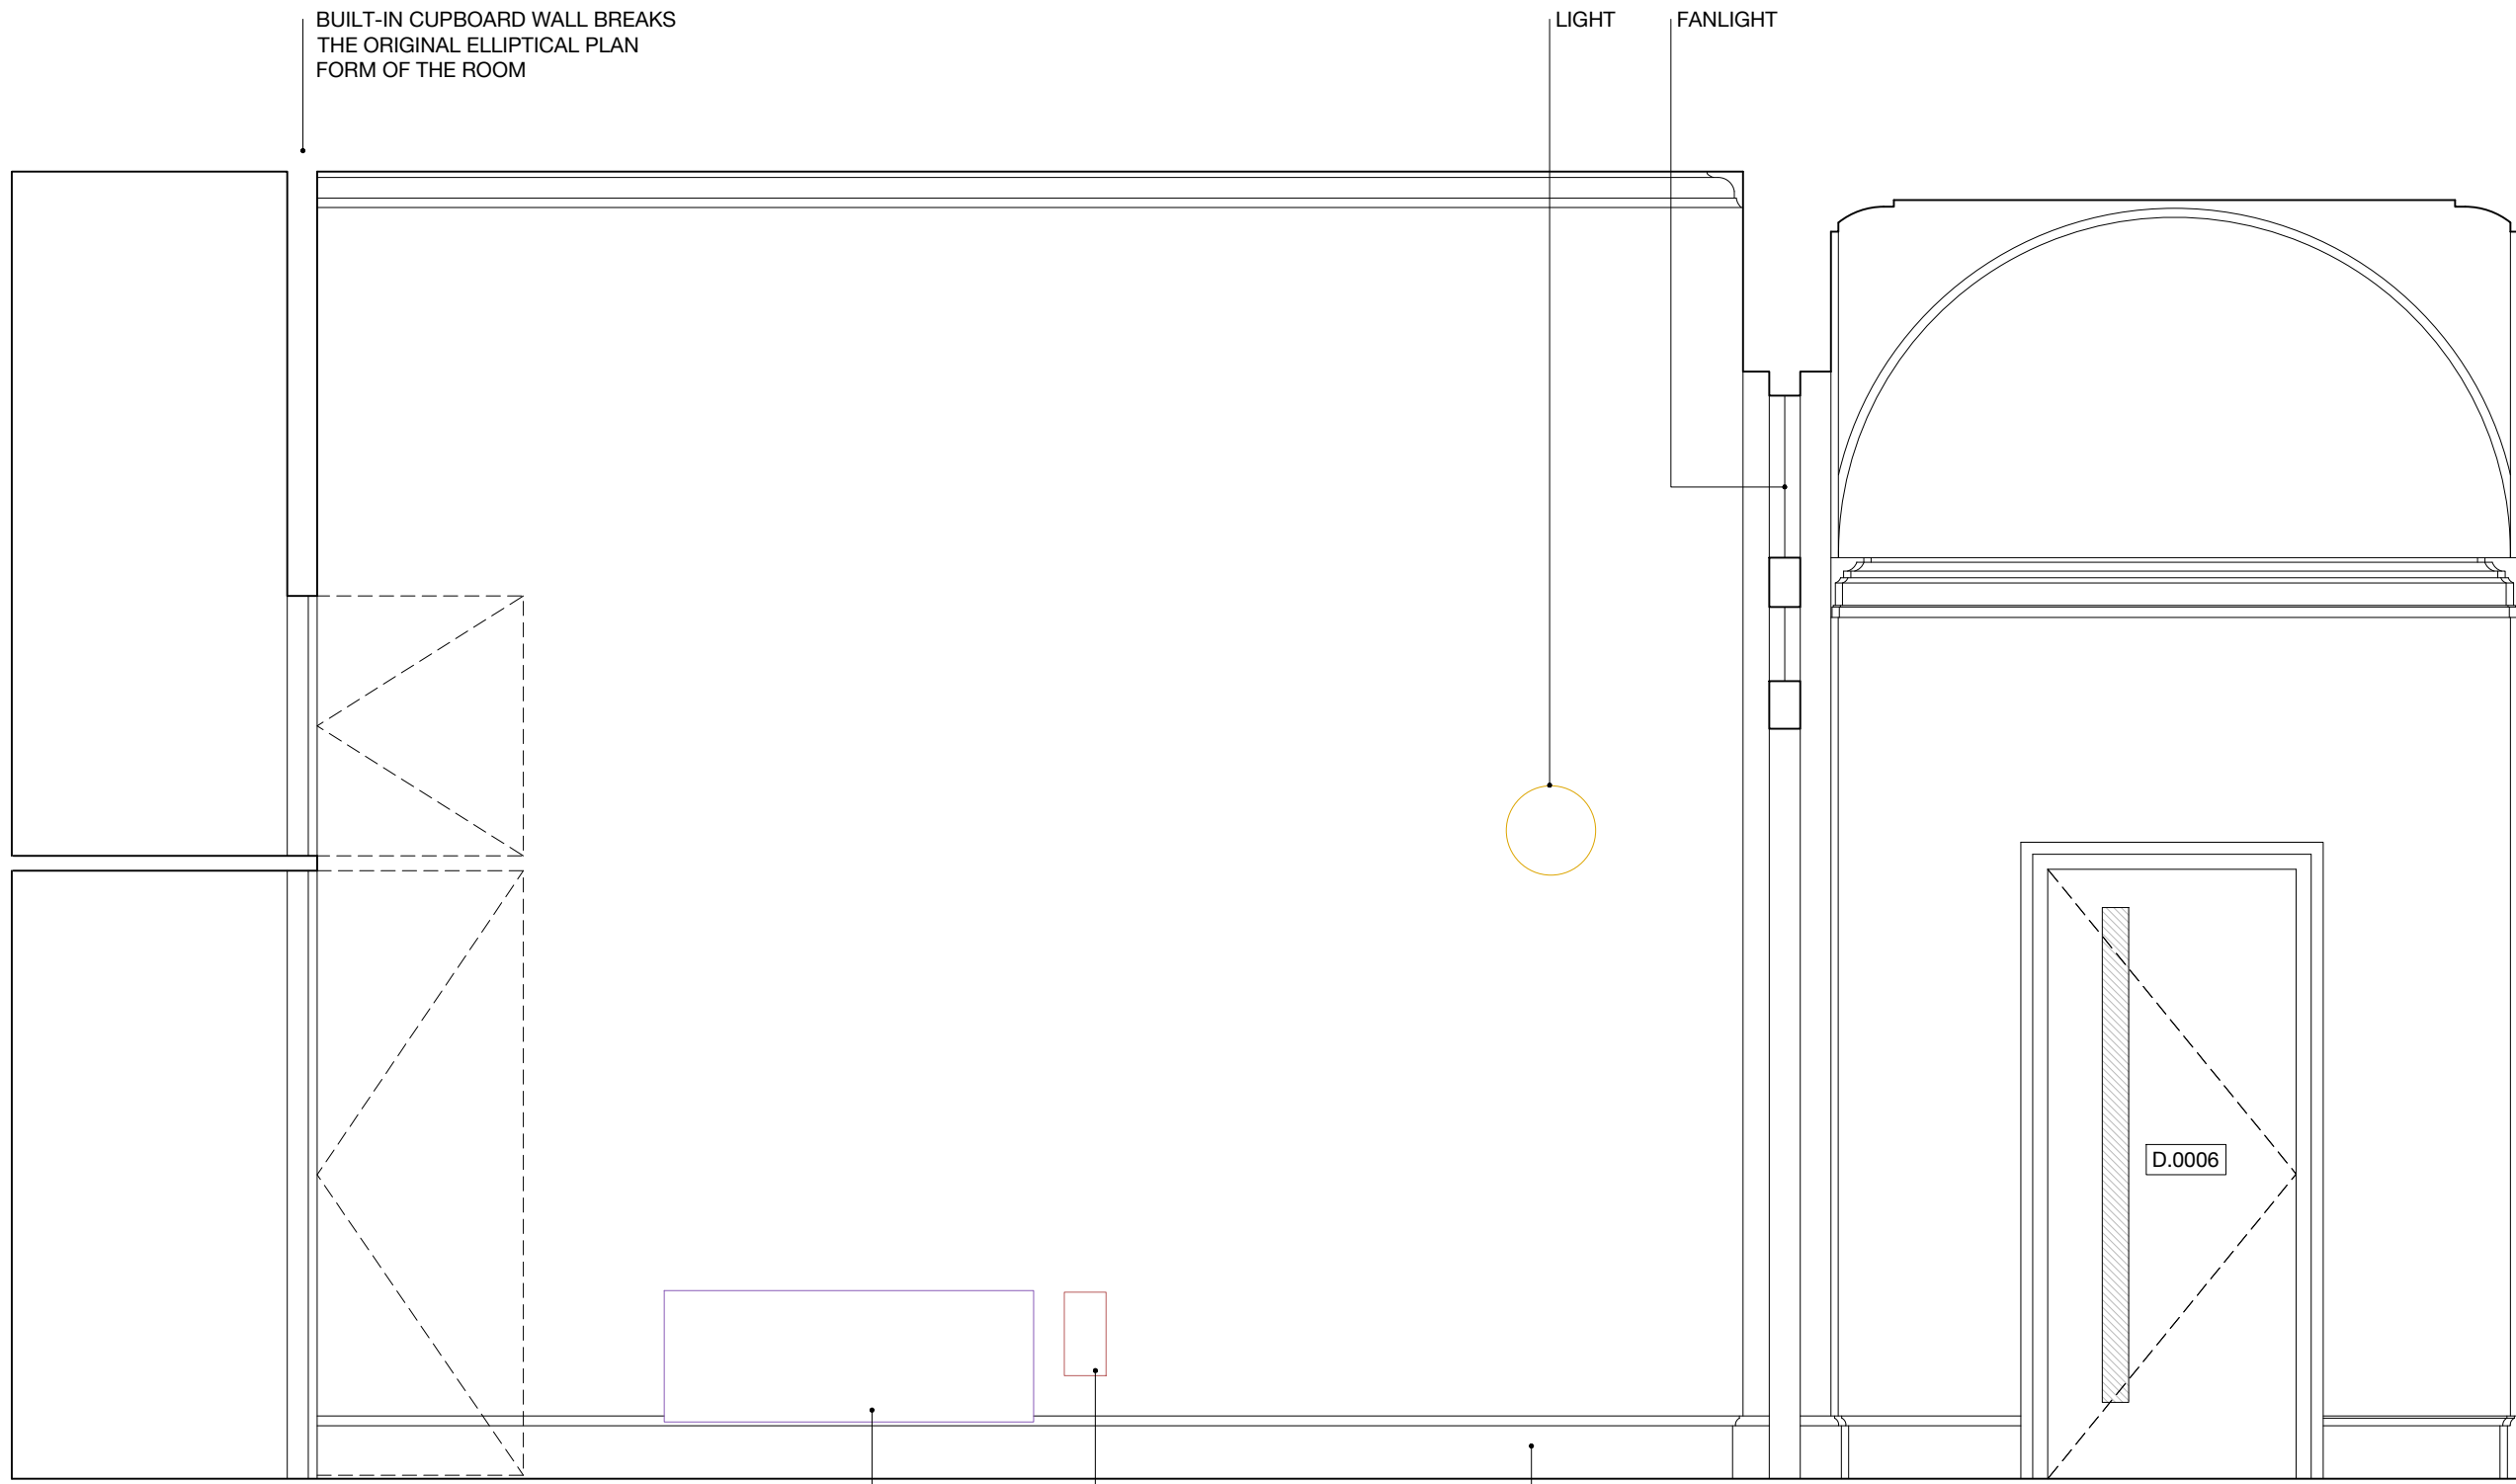


R.0005 | Elevation 2

HEAT EMITTER

FIRE EXTINGUISHER

SKIRTING

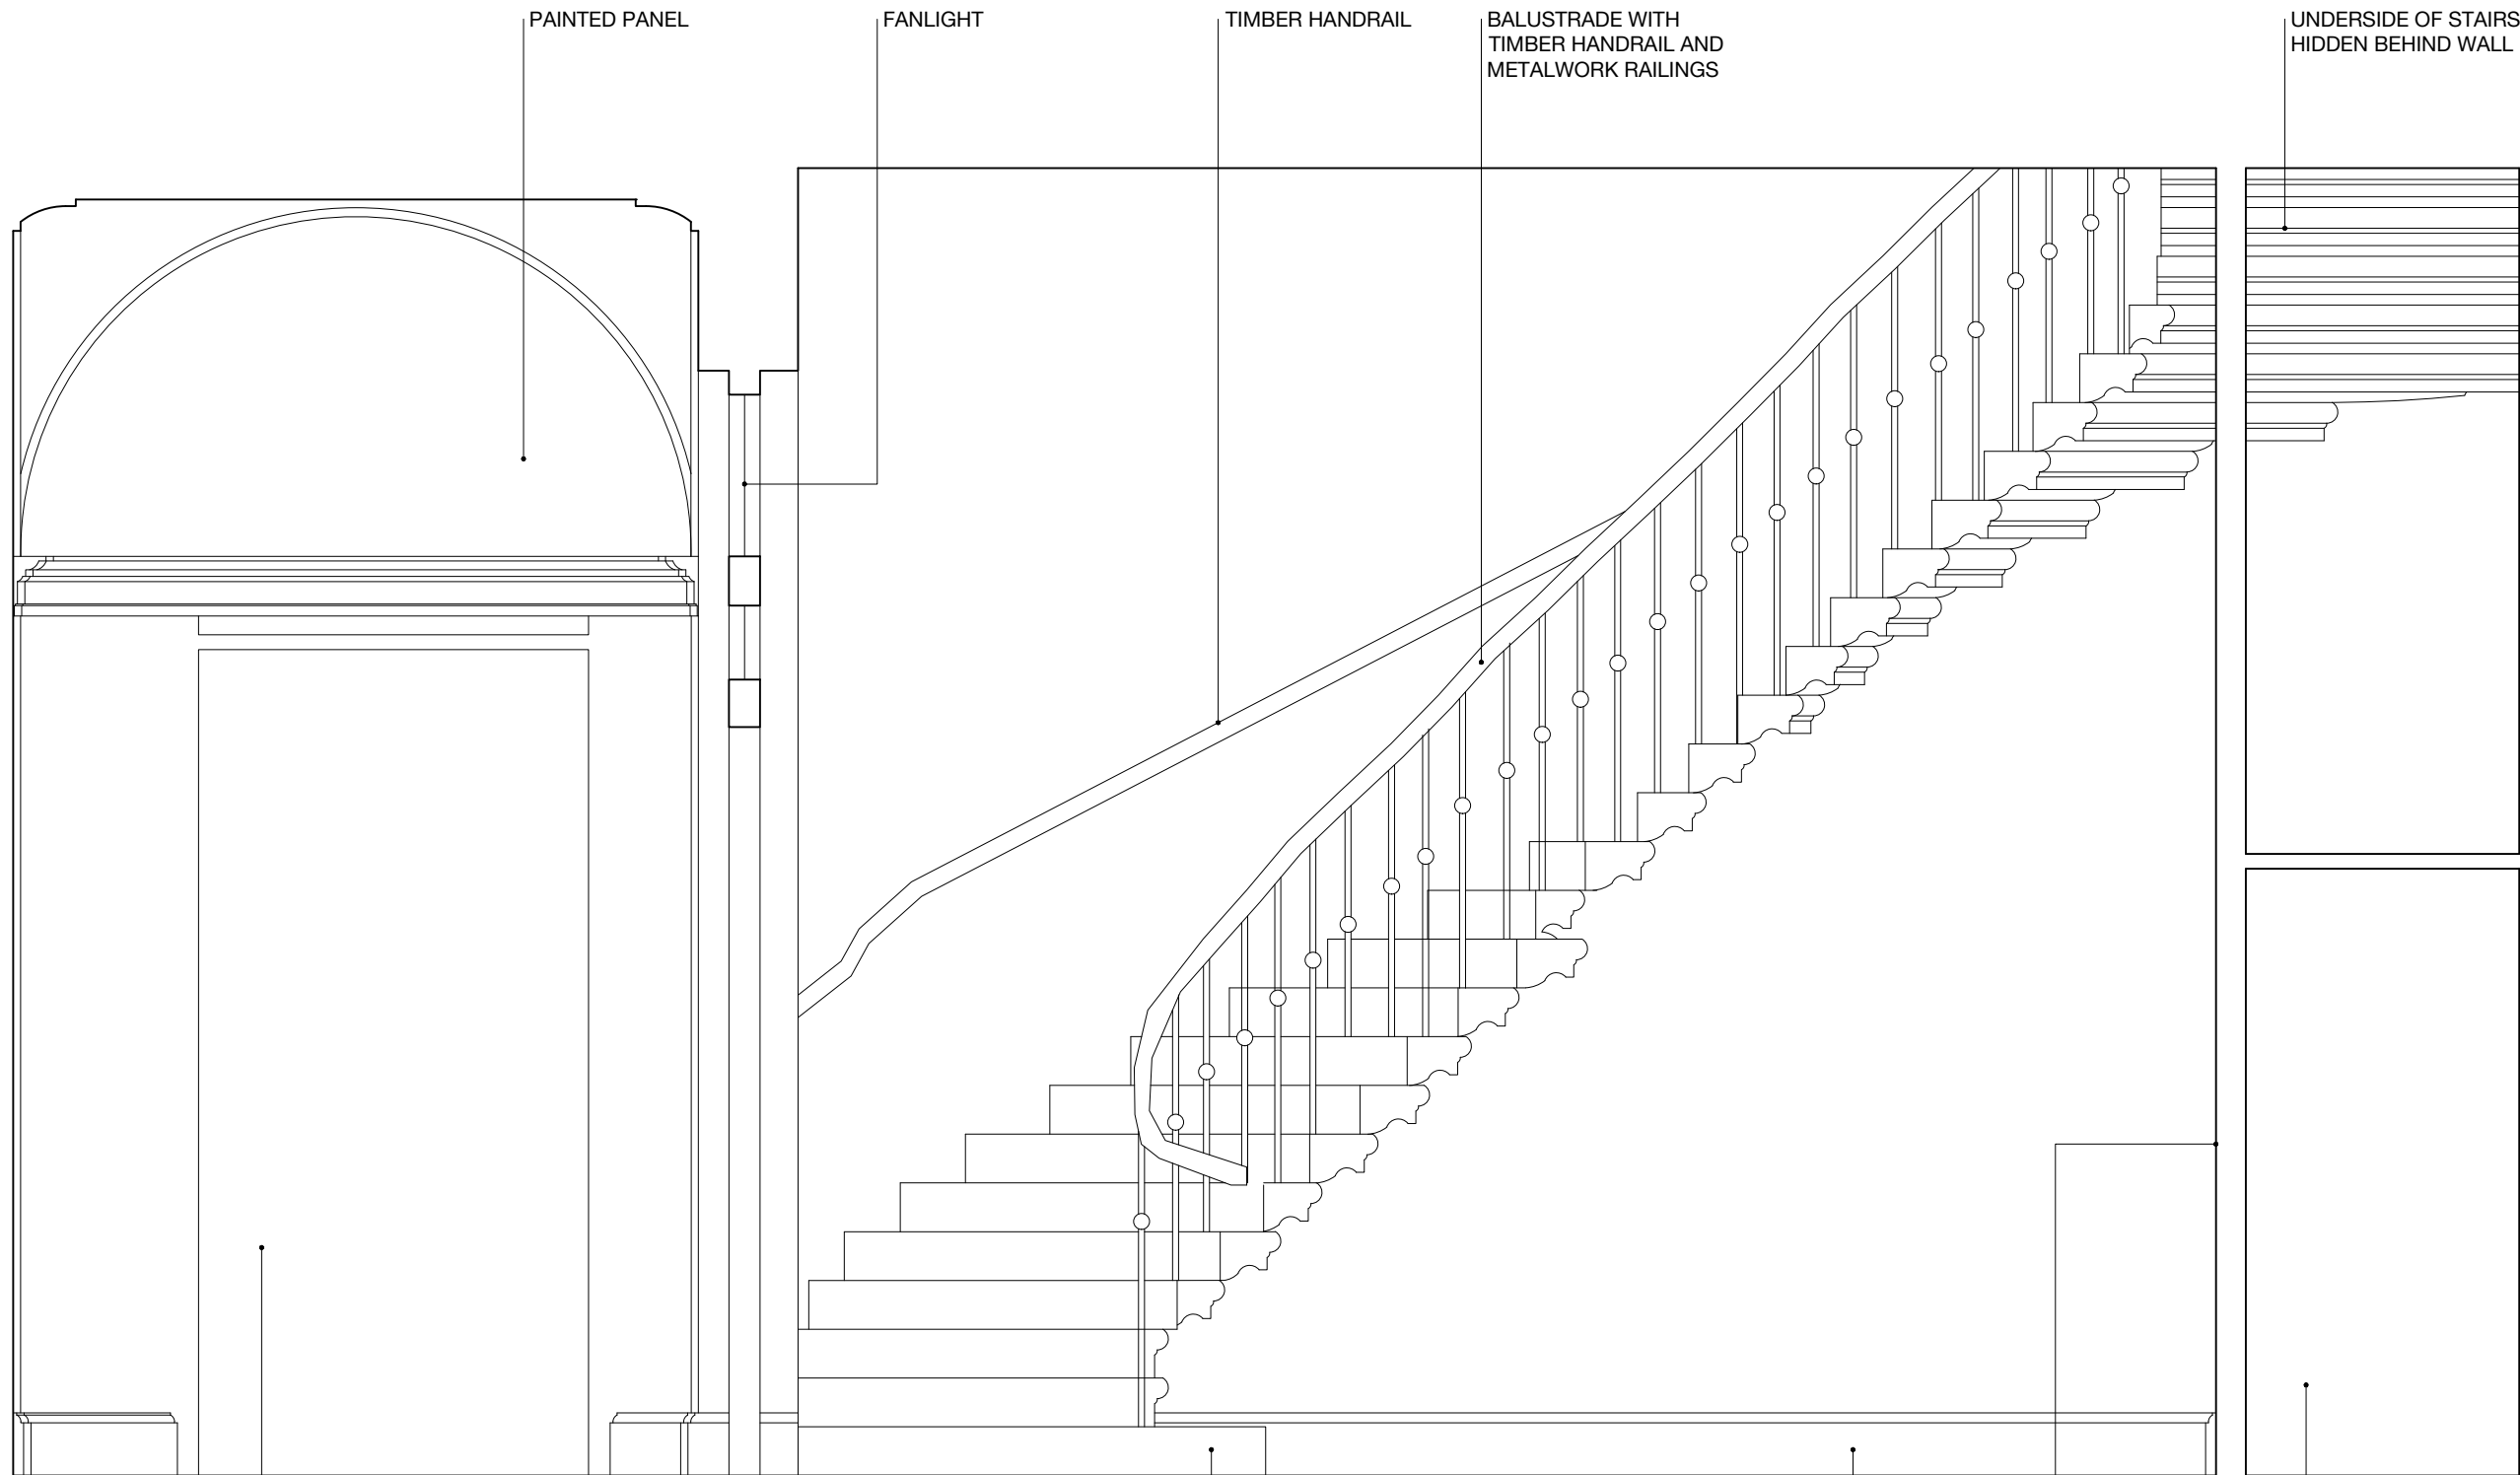

R.0005 | Elevation 4

R.0003 CORRIDOR

STONE STAIRCASE (CARPETED)

SKIRTING

BUILT-IN CUPBOARD WALL BREAKS THE ORIGINAL ELLIPTICAL PLAN FORM OF THE ROOM

CUPBOARD SPACE

0 5m

## Studio Charlotte Harris

26 Store Street  
London WC1E 7BT  
+44 (0) 20 7112 9069  
info@studiocharlotteharris.com  
www.studiocharlotteharris.com

### NOTES

DO NOT SCALE FROM THIS DRAWING EXCEPT FOR PLANNING PURPOSES. ERRORS TO BE REPORTED IMMEDIATELY TO THE ARCHITECT. TO BE READ IN CONJUNCTION WITH ALL RELEVANT ARCHITECTS' SERVICES AND STRUCTURAL ENGINEERS' DRAWINGS. ALL EXISTING SITE AND BUILDING INFORMATION HAS BEEN COMPILED BY OTHERS. ALL DIMENSIONS TO BE VERIFIED ON SITE.

© STUDIO CHARLOTTE HARRIS

### LEGEND

- ELECTRICAL FITTINGS & FIXTURES
- FIRE FITTINGS & FIXTURES
- LIGHTING FITTINGS & FIXTURES
- MECHANICAL FITTINGS & FIXTURES

### REVISIONS

R.	DATE	DESCRIPTION	DRAWN/CHECK
-	17.02.23	N/A	AC/CH
A	28.02.23	ISSUED FOR APPROVAL	AC/CH
B	10.03.23	ISSUED FOR LBC	AC/CH

PROJECT  
German Historical Institute  
17 Bloomsbury Square

NUMBER  
198

STATUS  
Listed Building Consent

DRAWING NAME  
Existing Room Elevations  
R.0005 Second Stairs







SCALE  
1:25 / 1:50

FORMAT  
A1 / A3

DRAWING NUMBER  
SCH-198-17-0005

REV.  
B



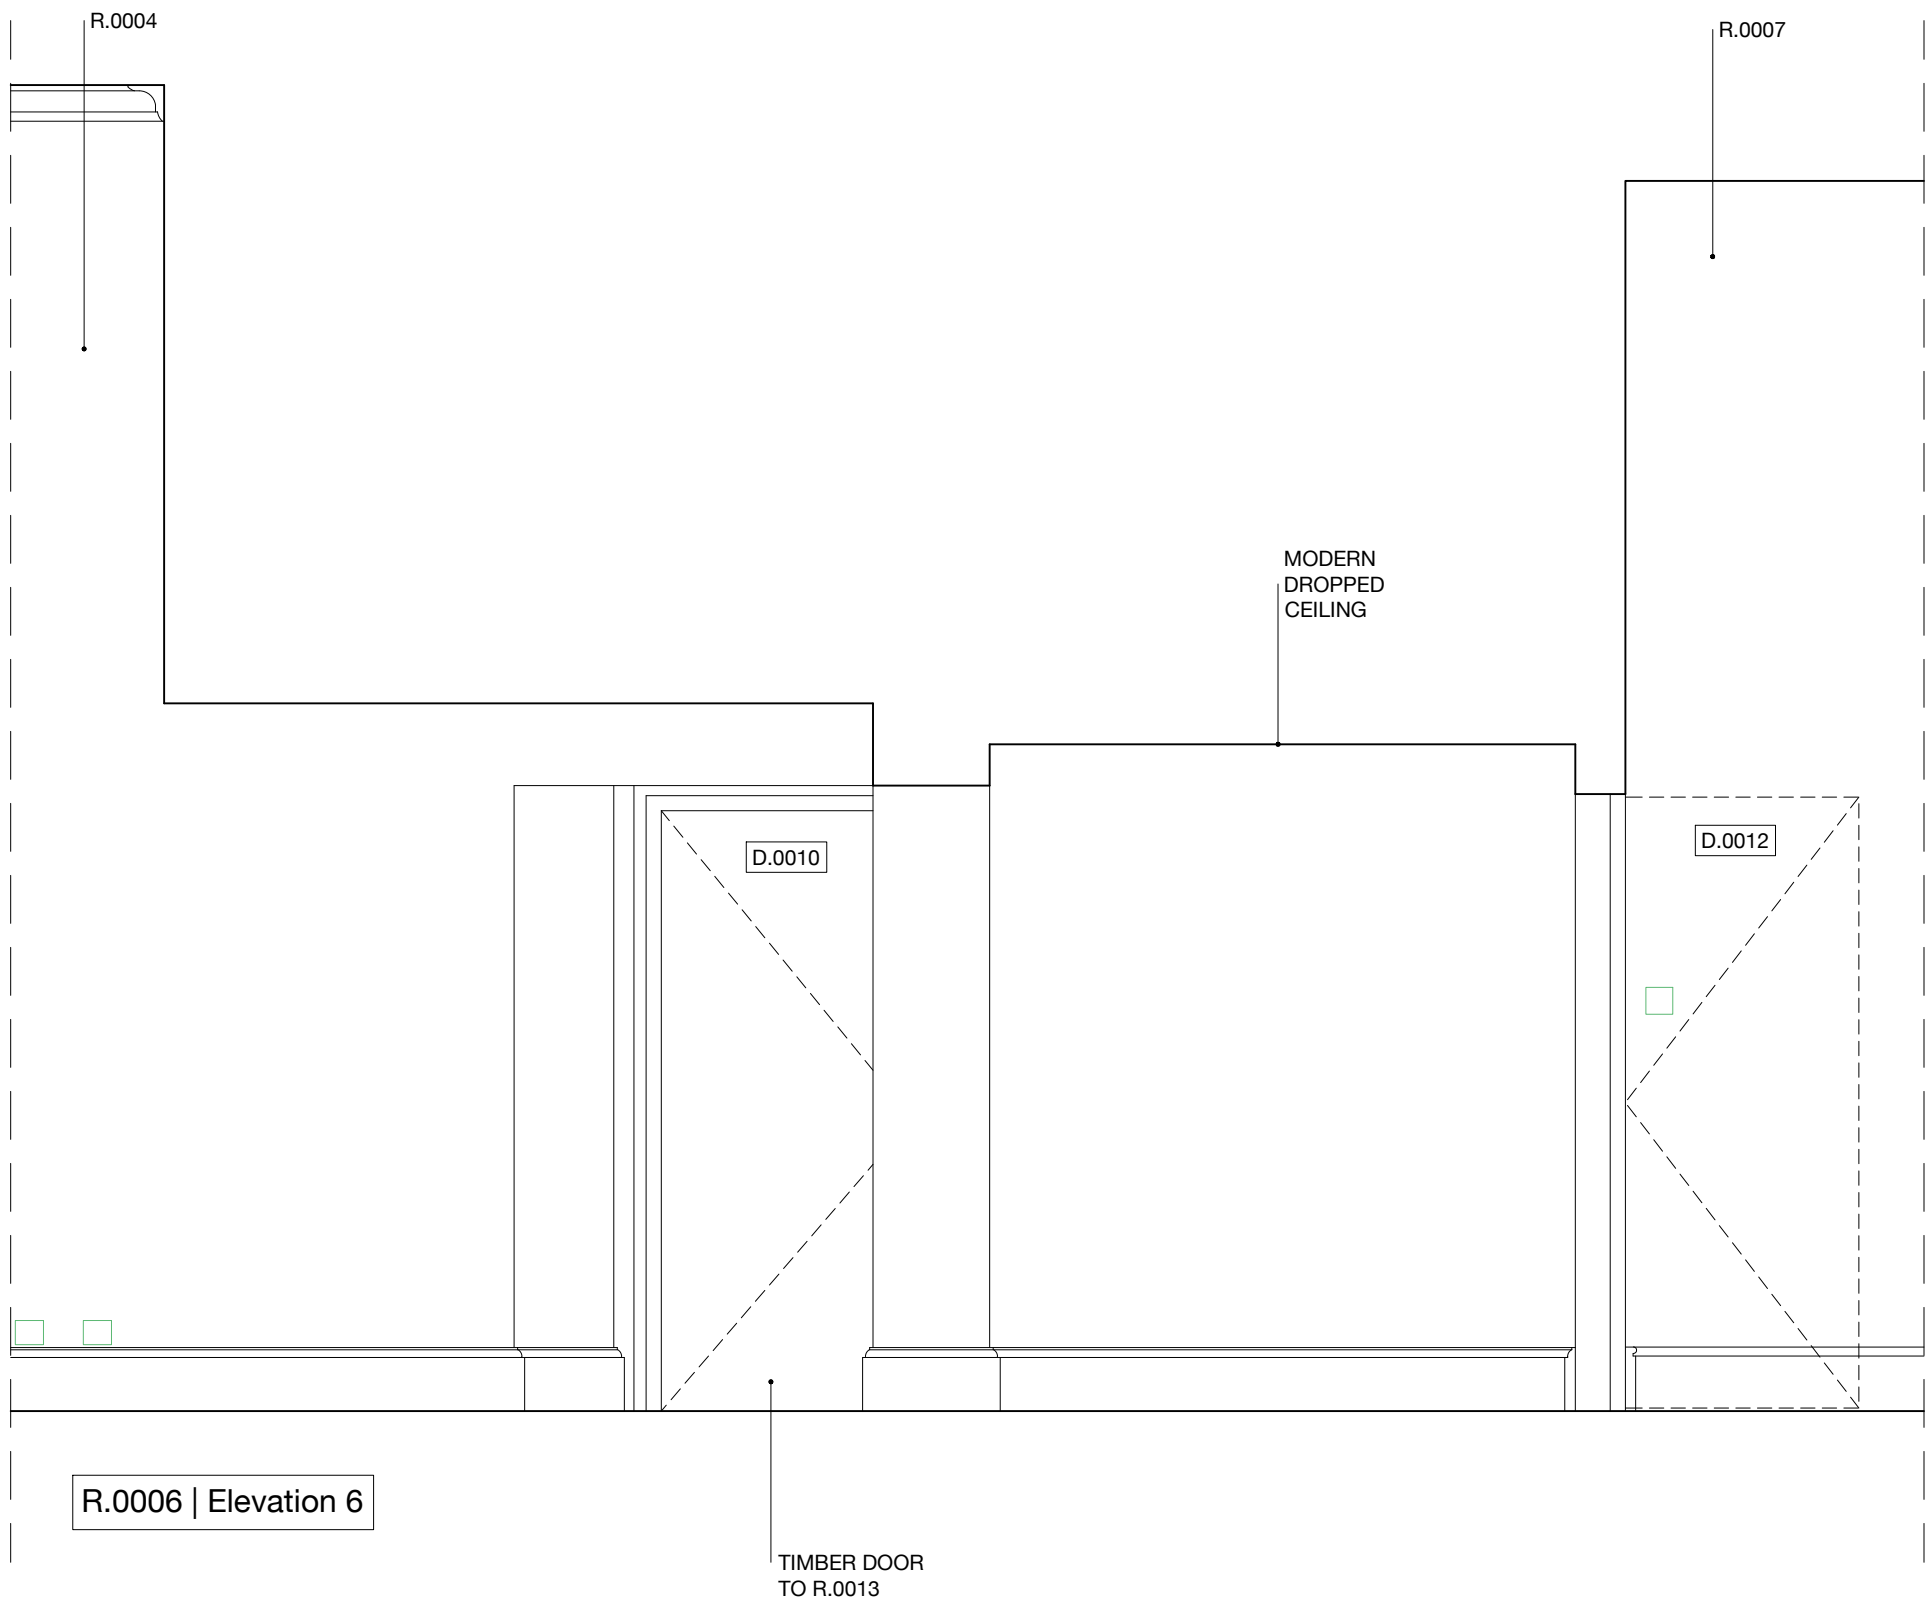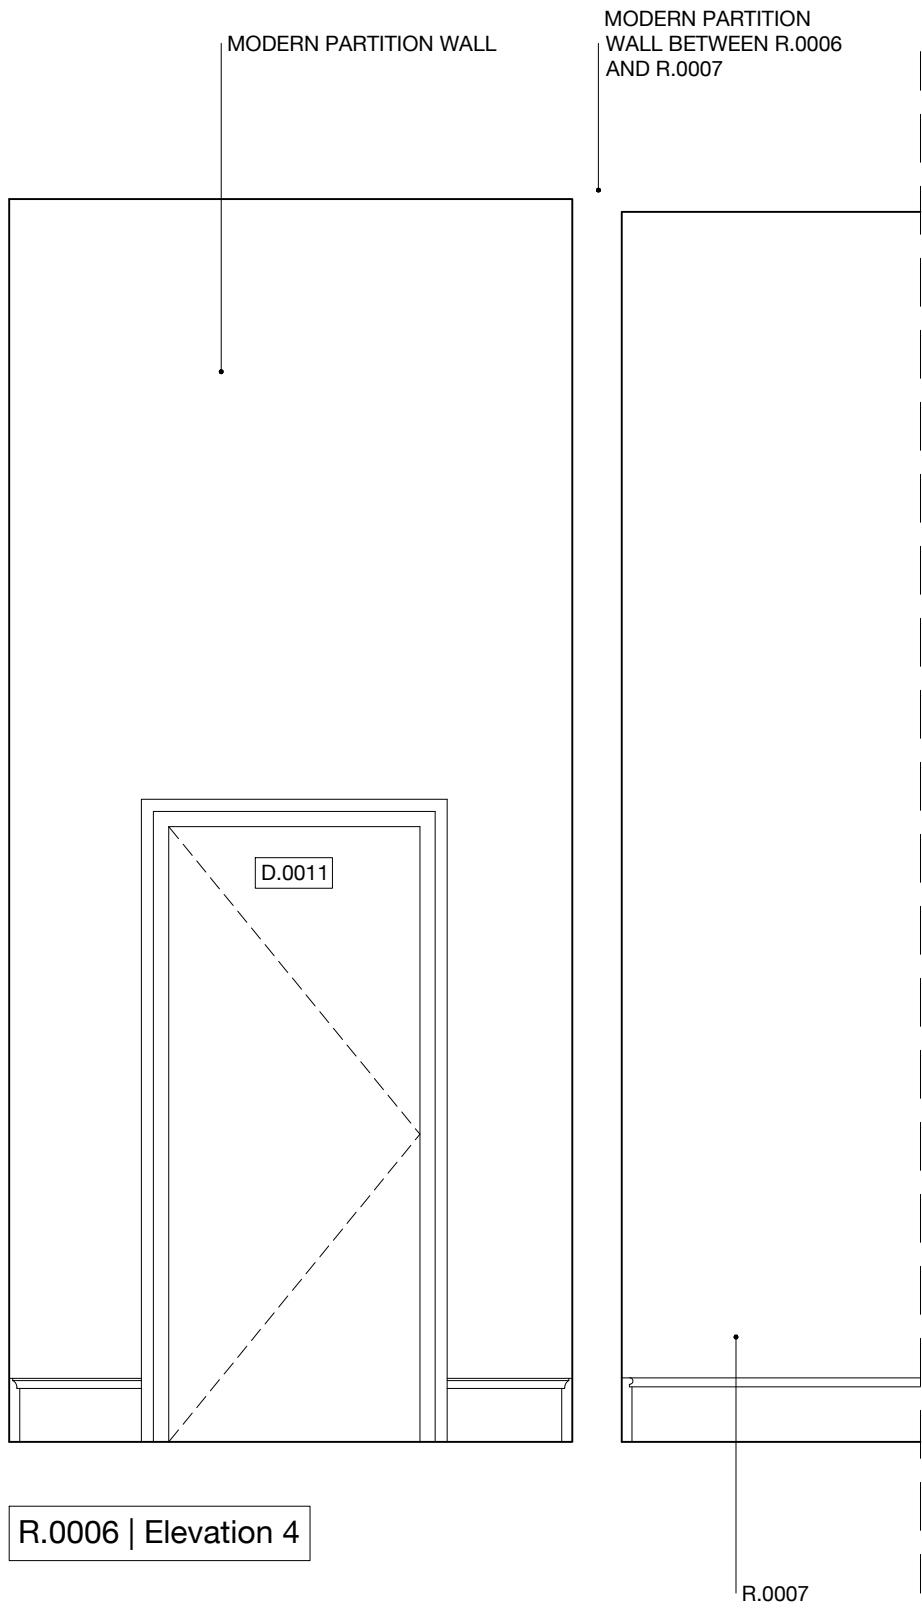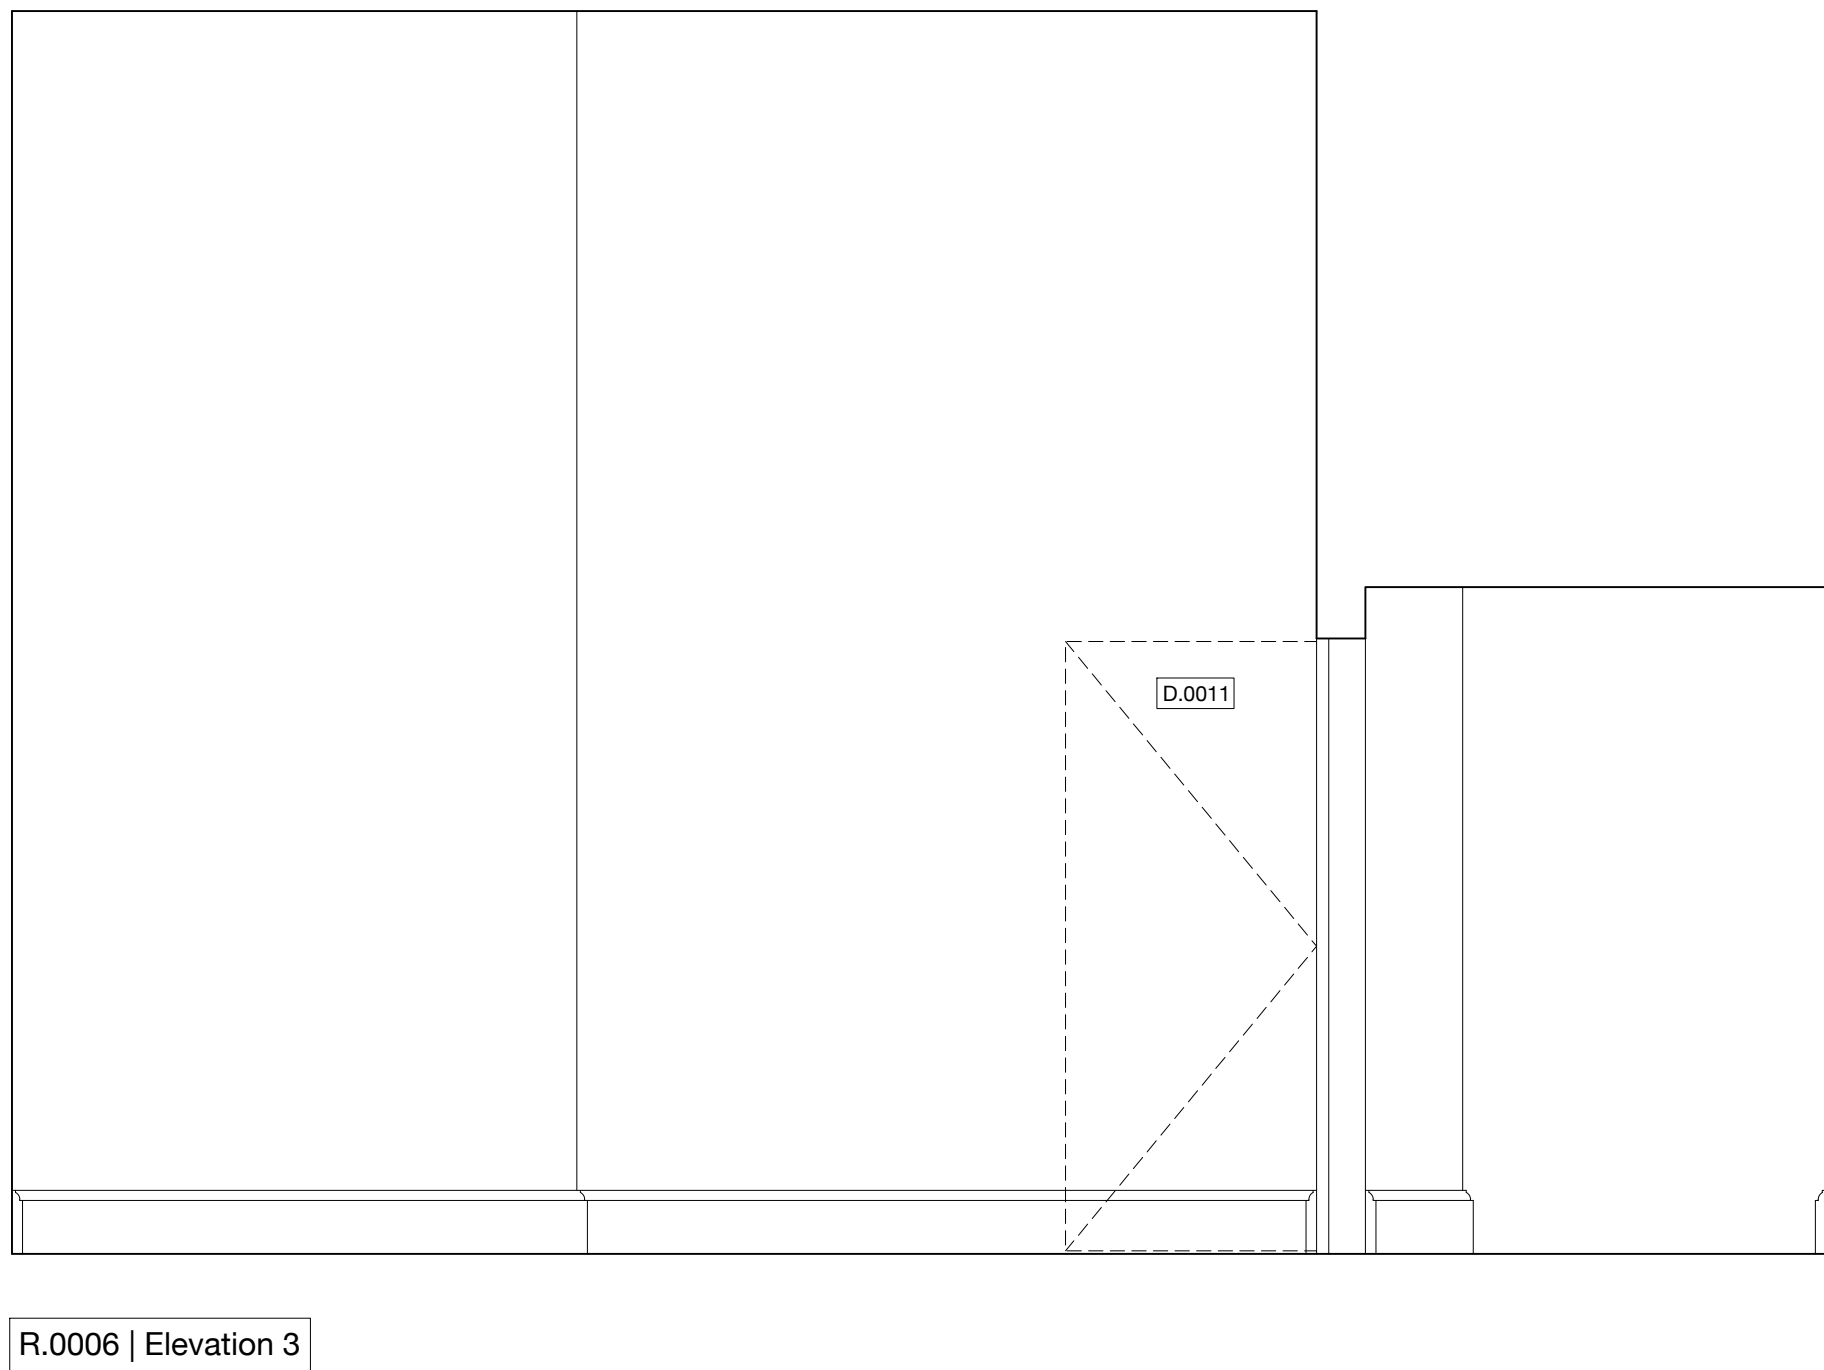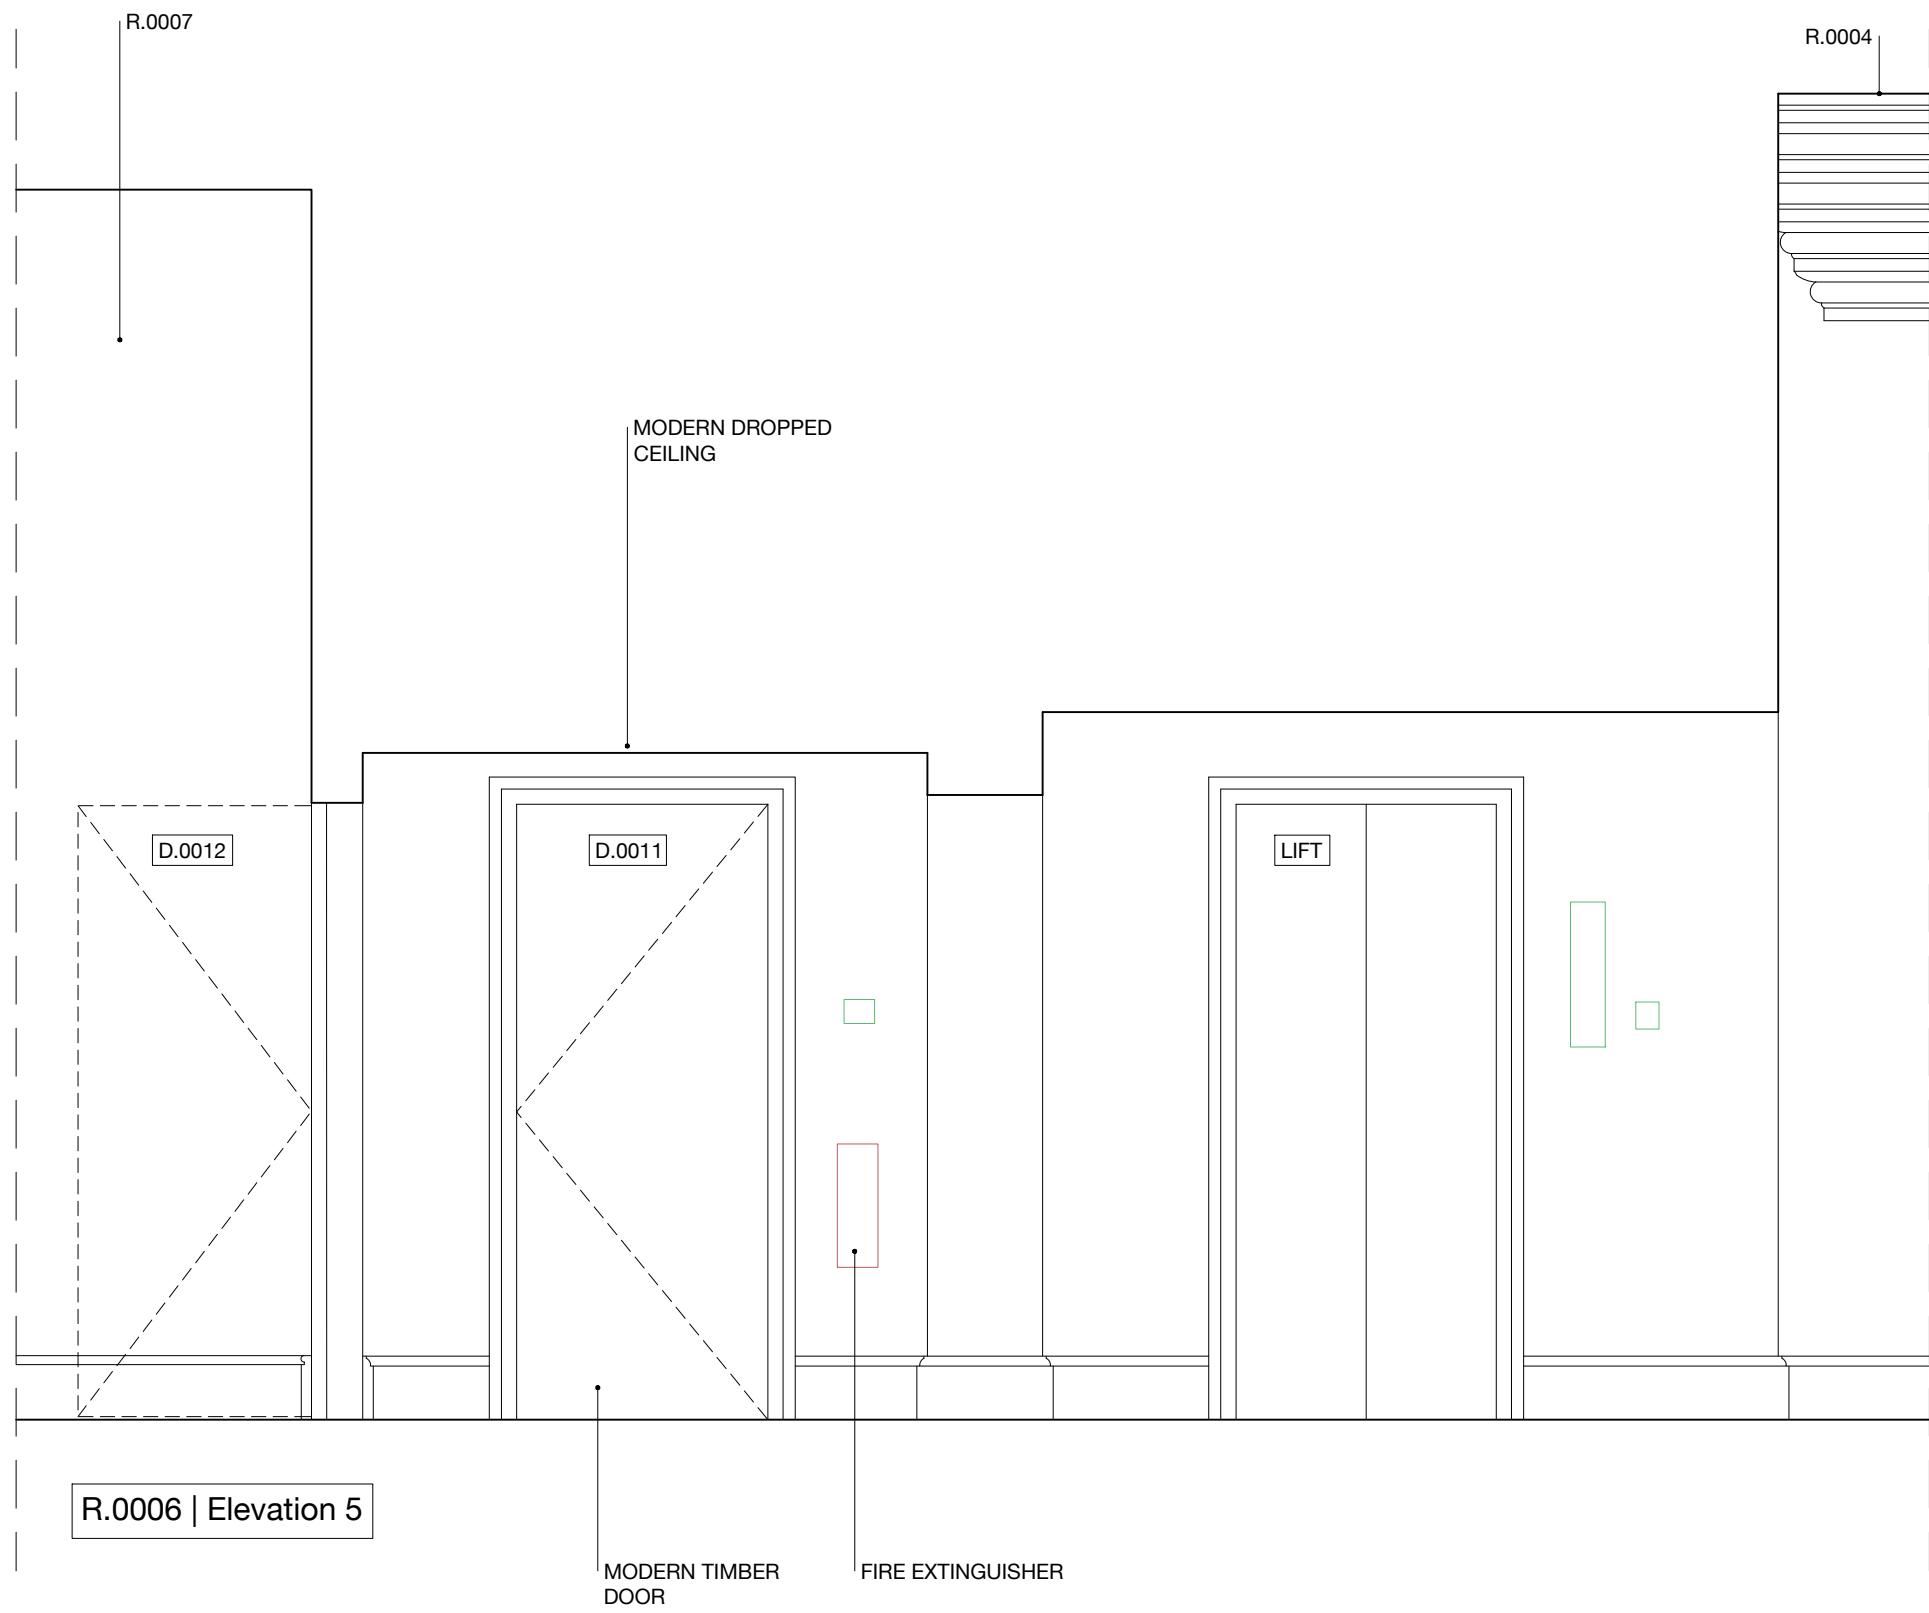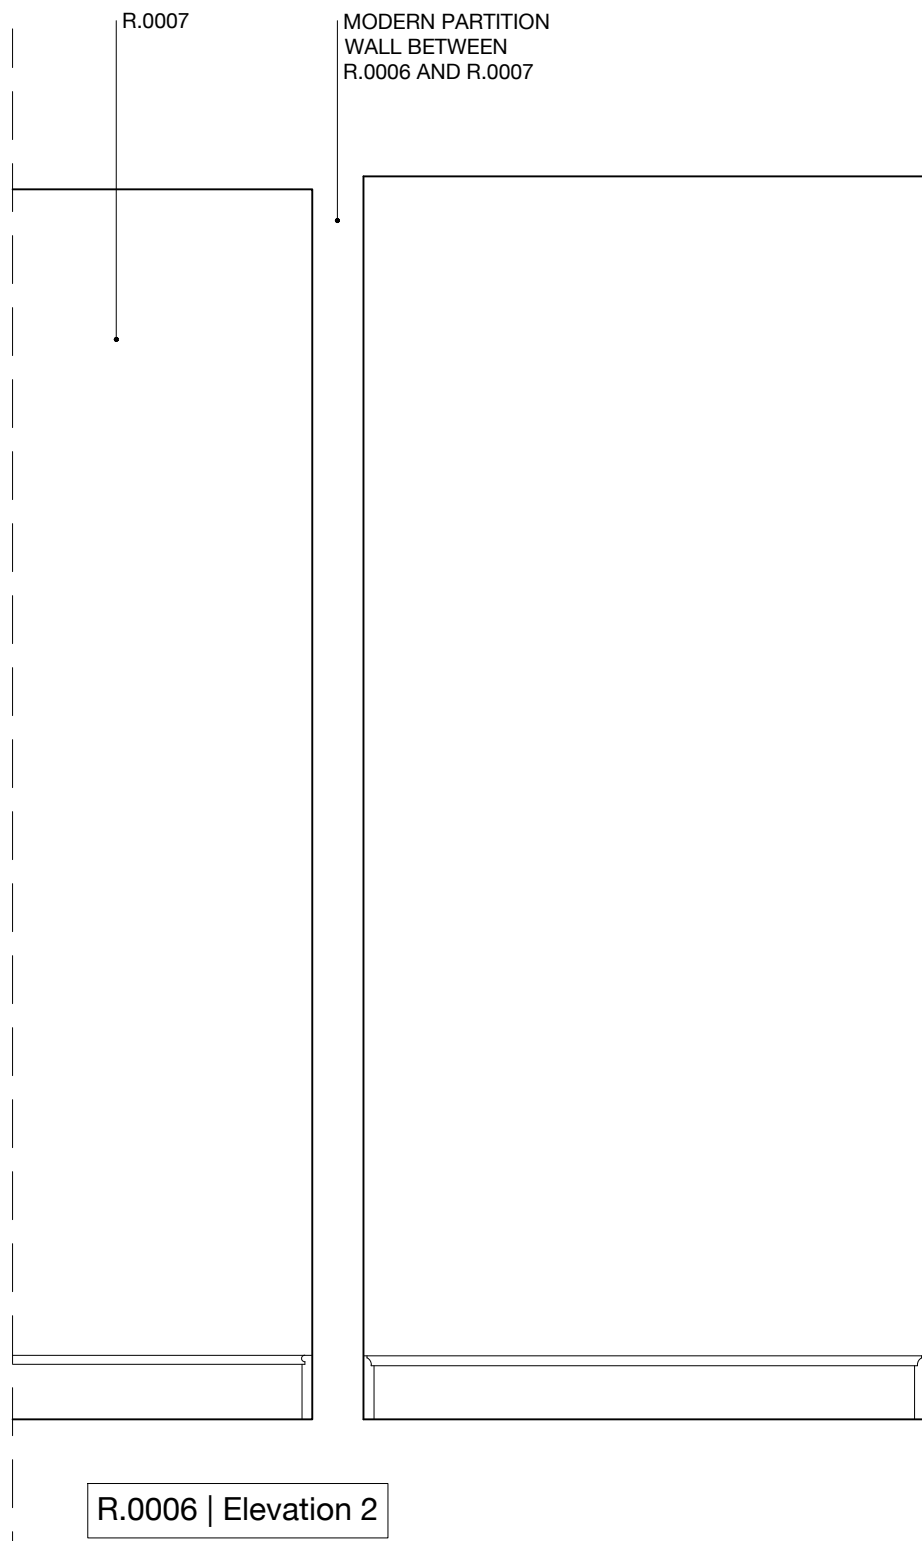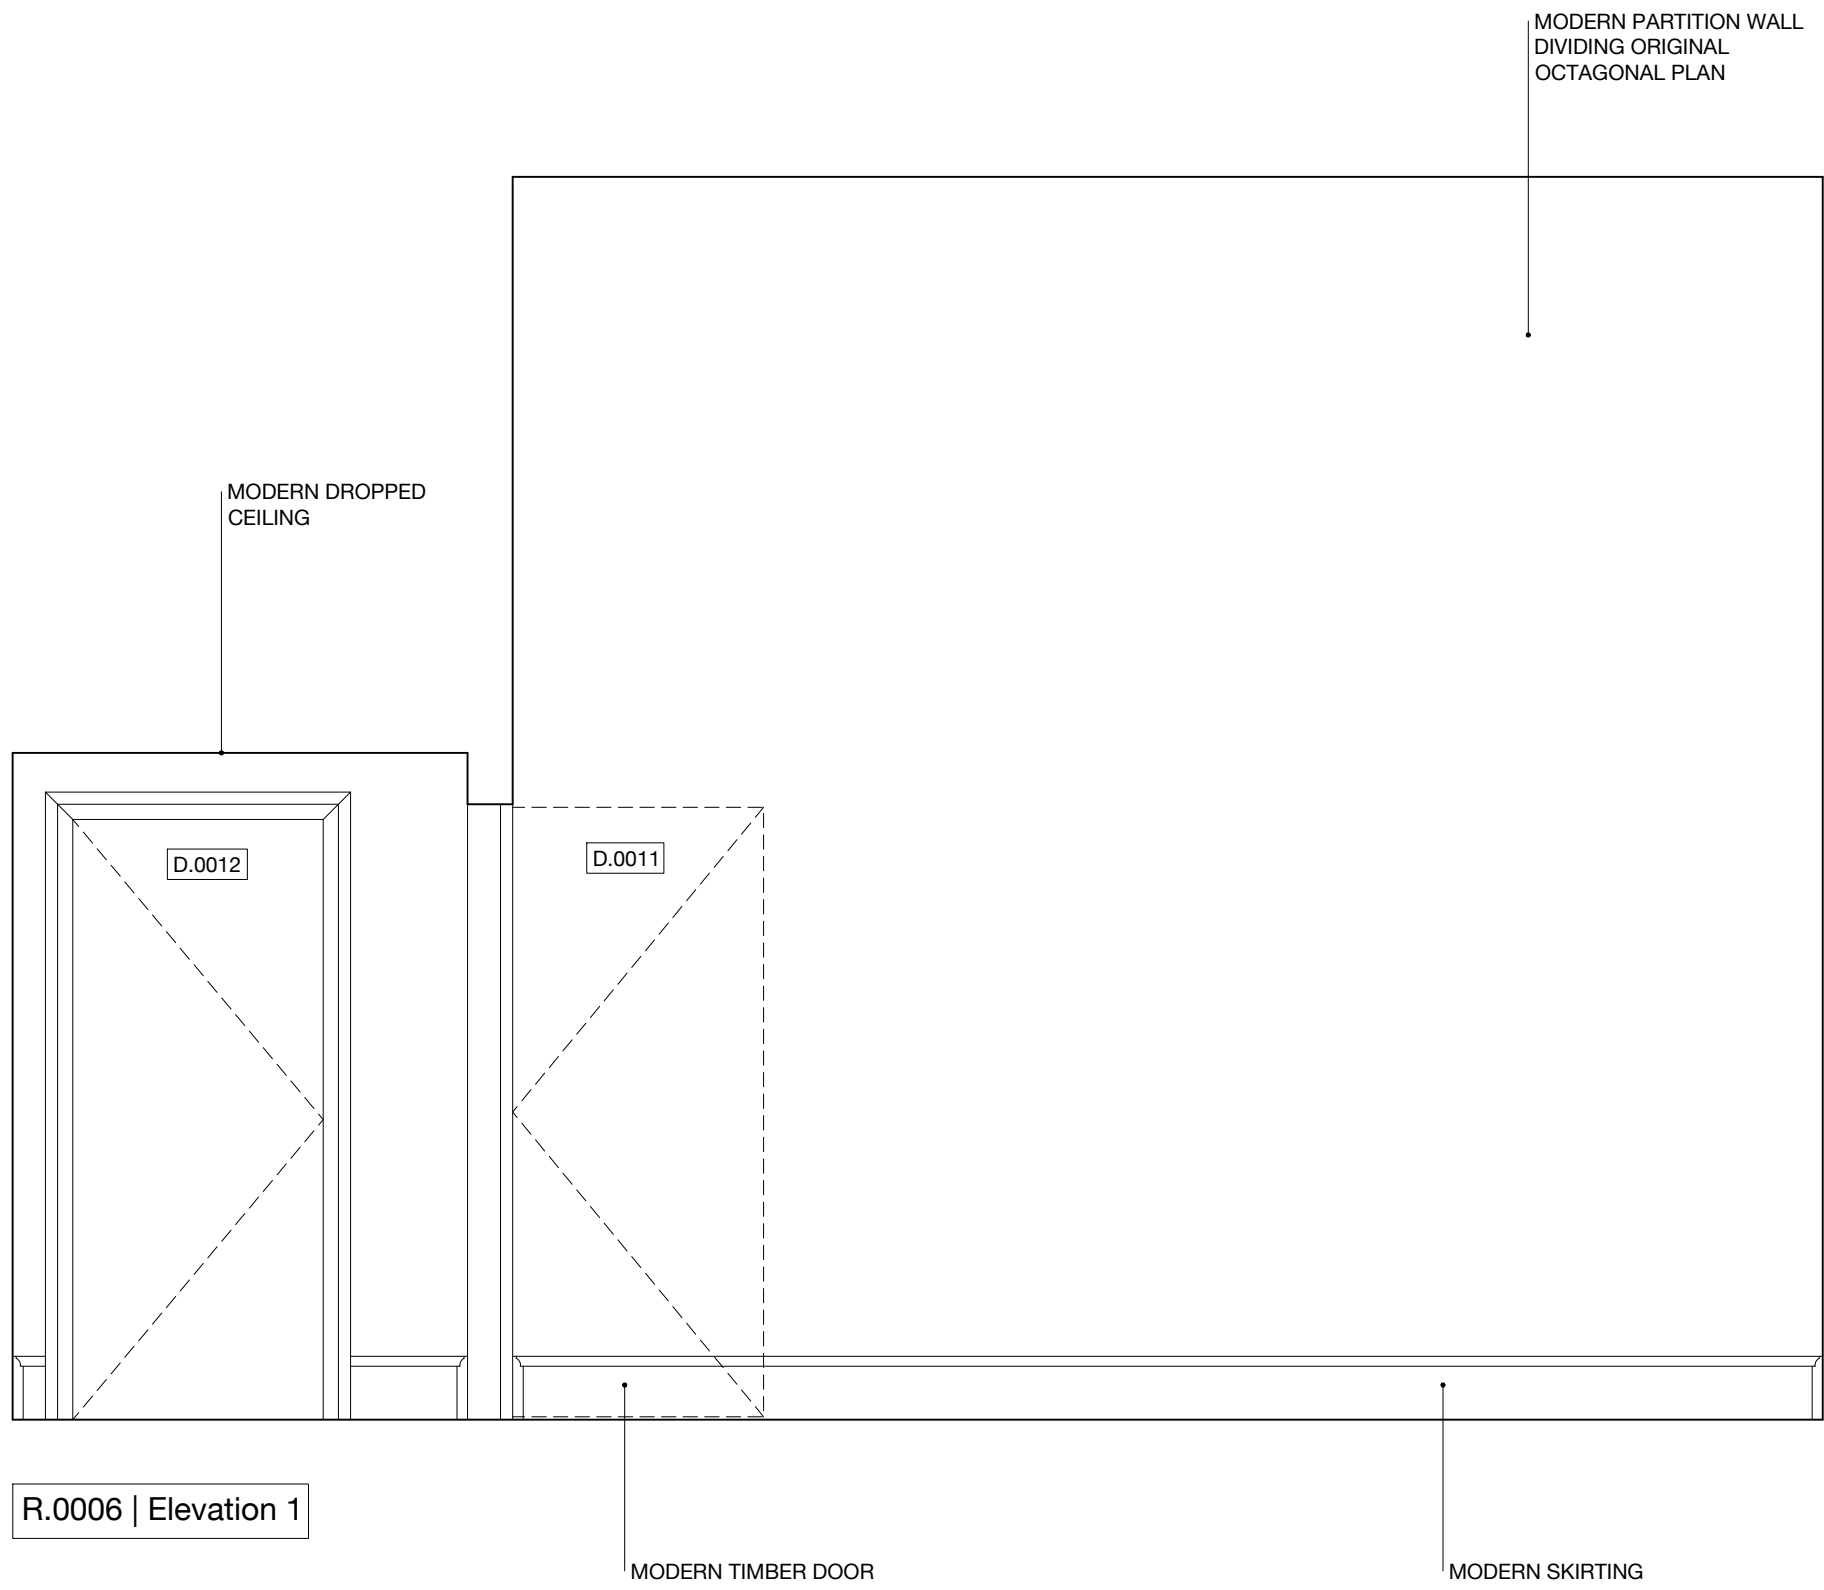

0 5m

## Studio Charlotte Harris

26 Store Street  
London WC1E 7BT  
+44 (0) 20 7112 9069  
info@studiocharlotteharris.com  
www.studiocharlotteharris.com

NOTES

DO NOT SCALE FROM THIS DRAWING EXCEPT FOR PLANNING PURPOSES. ERRORS TO BE REPORTED IMMEDIATELY TO THE ARCHITECT. TO BE READ IN CONJUNCTION WITH ALL RELEVANT ARCHITECTS', SERVICES AND STRUCTURAL ENGINEERS' DRAWINGS. ALL EXISTING SITE AND BUILDING INFORMATION HAS BEEN COMPILED BY OTHERS. ALL DIMENSIONS TO BE VERIFIED ON SITE.

© STUDIO CHARLOTTE HARRIS

LEGEND

- ELECTRICAL FITTINGS & FIXTURES
- FIRE FITTINGS & FIXTURES
- LIGHTING FITTINGS & FIXTURES
- MECHANICAL FITTINGS & FIXTURES

REVISIONS			
R.	DATE	DESCRIPTION	DRAWN/CHECK
-	17.02.23	N/A	AC/CH
A	28.02.23	ISSUED FOR APPROVAL	AC/CH
B	10.03.23	ISSUED FOR LBC	AC/CH

PROJECT NUMBER  
German Historical Institute 198  
17 Bloomsbury Square

STATUS  
Listed Building Consent

DRAWING NAME  
Existing Room Elevations  
R.0006 Storage Room

SCALE FORMAT  
1:25 / 1:50 A1 / A3

DRAWING NUMBER REV.  
SCH-198-17-0006 B

26 Store Street  
London WC1E 7BT  
+44 (0) 20 7112 9069  
info@studiocharlotteharris.com  
www.studiocharlotteharris.com

NOTES

DO NOT SCALE FROM THIS DRAWING EXCEPT FOR PLANNING PURPOSES. ERRORS TO BE REPORTED IMMEDIATELY TO THE ARCHITECT. TO BE READ IN CONJUNCTION WITH ALL RELEVANT ARCHITECTS', SERVICES AND STRUCTURAL ENGINEERS' DRAWINGS. ALL EXISTING SITE AND BUILDING INFORMATION HAS BEEN COMPILED BY OTHERS. ALL DIMENSIONS TO BE VERIFIED ON SITE.

© STUDIO CHARLOTTE HARRIS

- LEGEND
- ELECTRICAL FITTINGS & FIXTURES
  - FIRE FITTINGS & FIXTURES
  - LIGHTING FITTINGS & FIXTURES
  - MECHANICAL FITTINGS & FIXTURES

REVISIONS

R.	DATE	DESCRIPTION	DRAWN/CHECK
-	17.02.23	N/A	AC/CH
A	28.02.23	ISSUED FOR APPROVAL	AC/CH
B	10.03.23	ISSUED FOR LBC	AC/CH

PROJECT  
German Historical Institute  
17 Bloomsbury Square

NUMBER  
198

STATUS  
Listed Building Consent





DRAWING NAME  
Existing Room Elevations  
R.0007 Resting Room

SCALE  
1:25 / 1:50

FORMAT  
A1 / A3


DRAWING NUMBER  
SCH-198-17-0007

REV.  
B

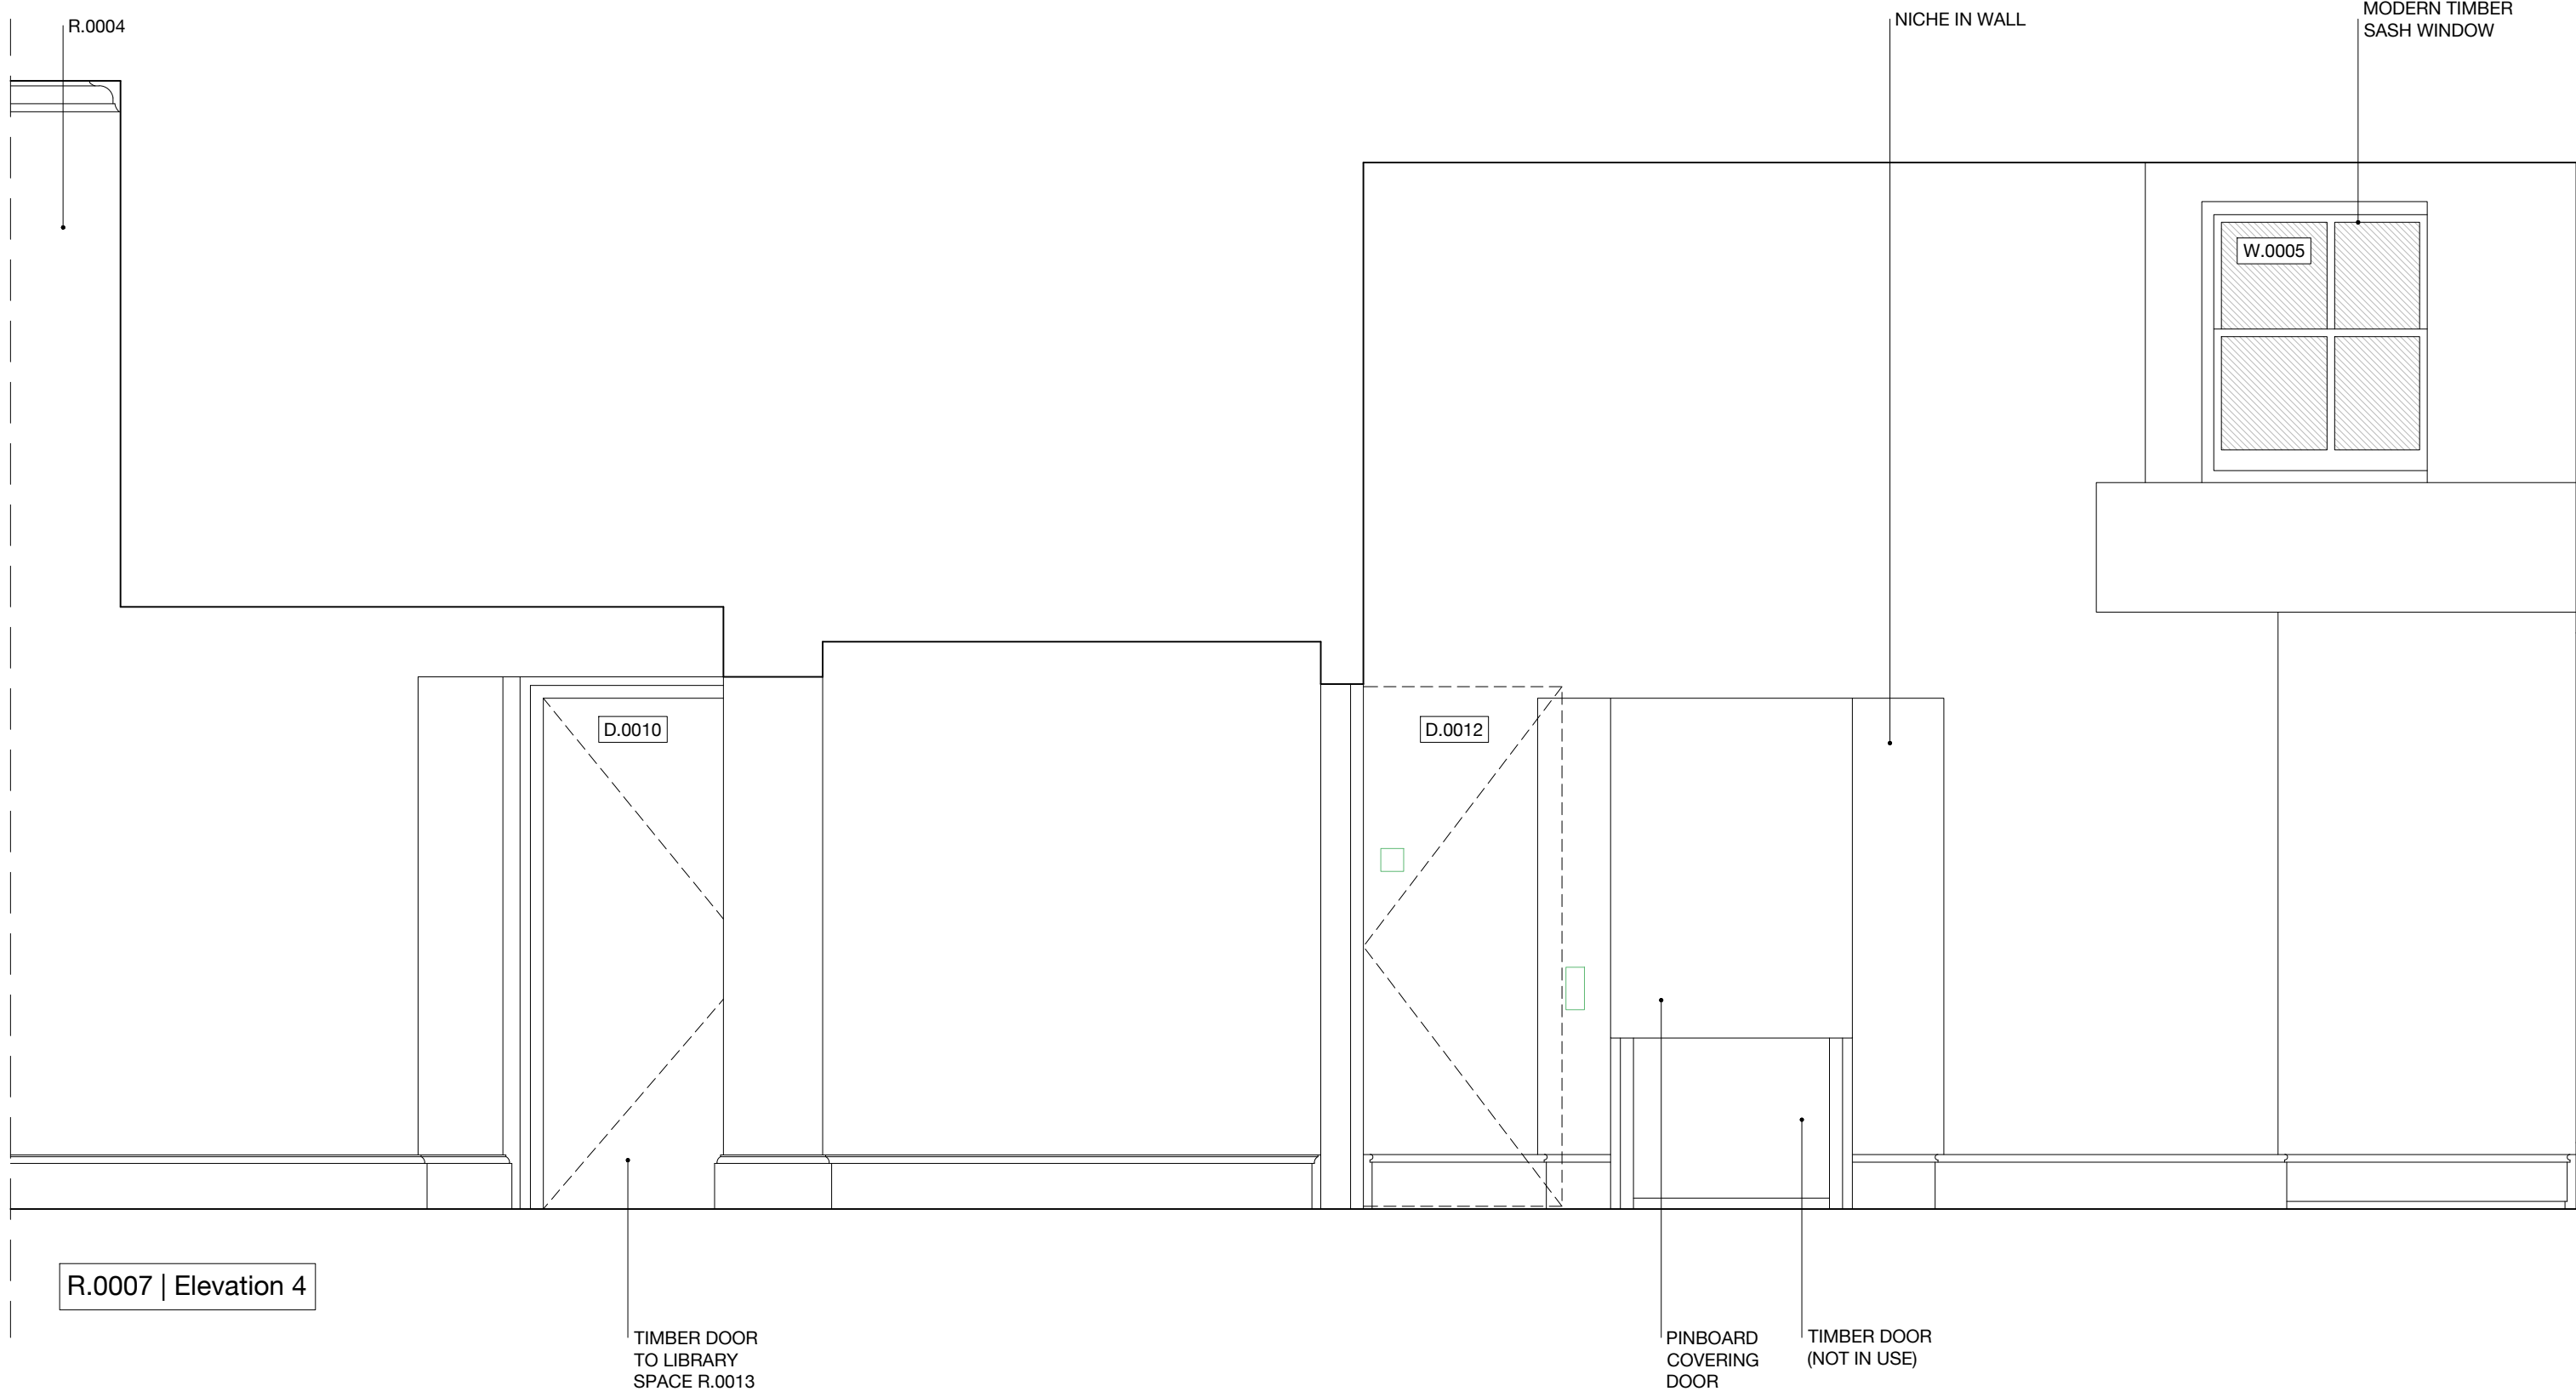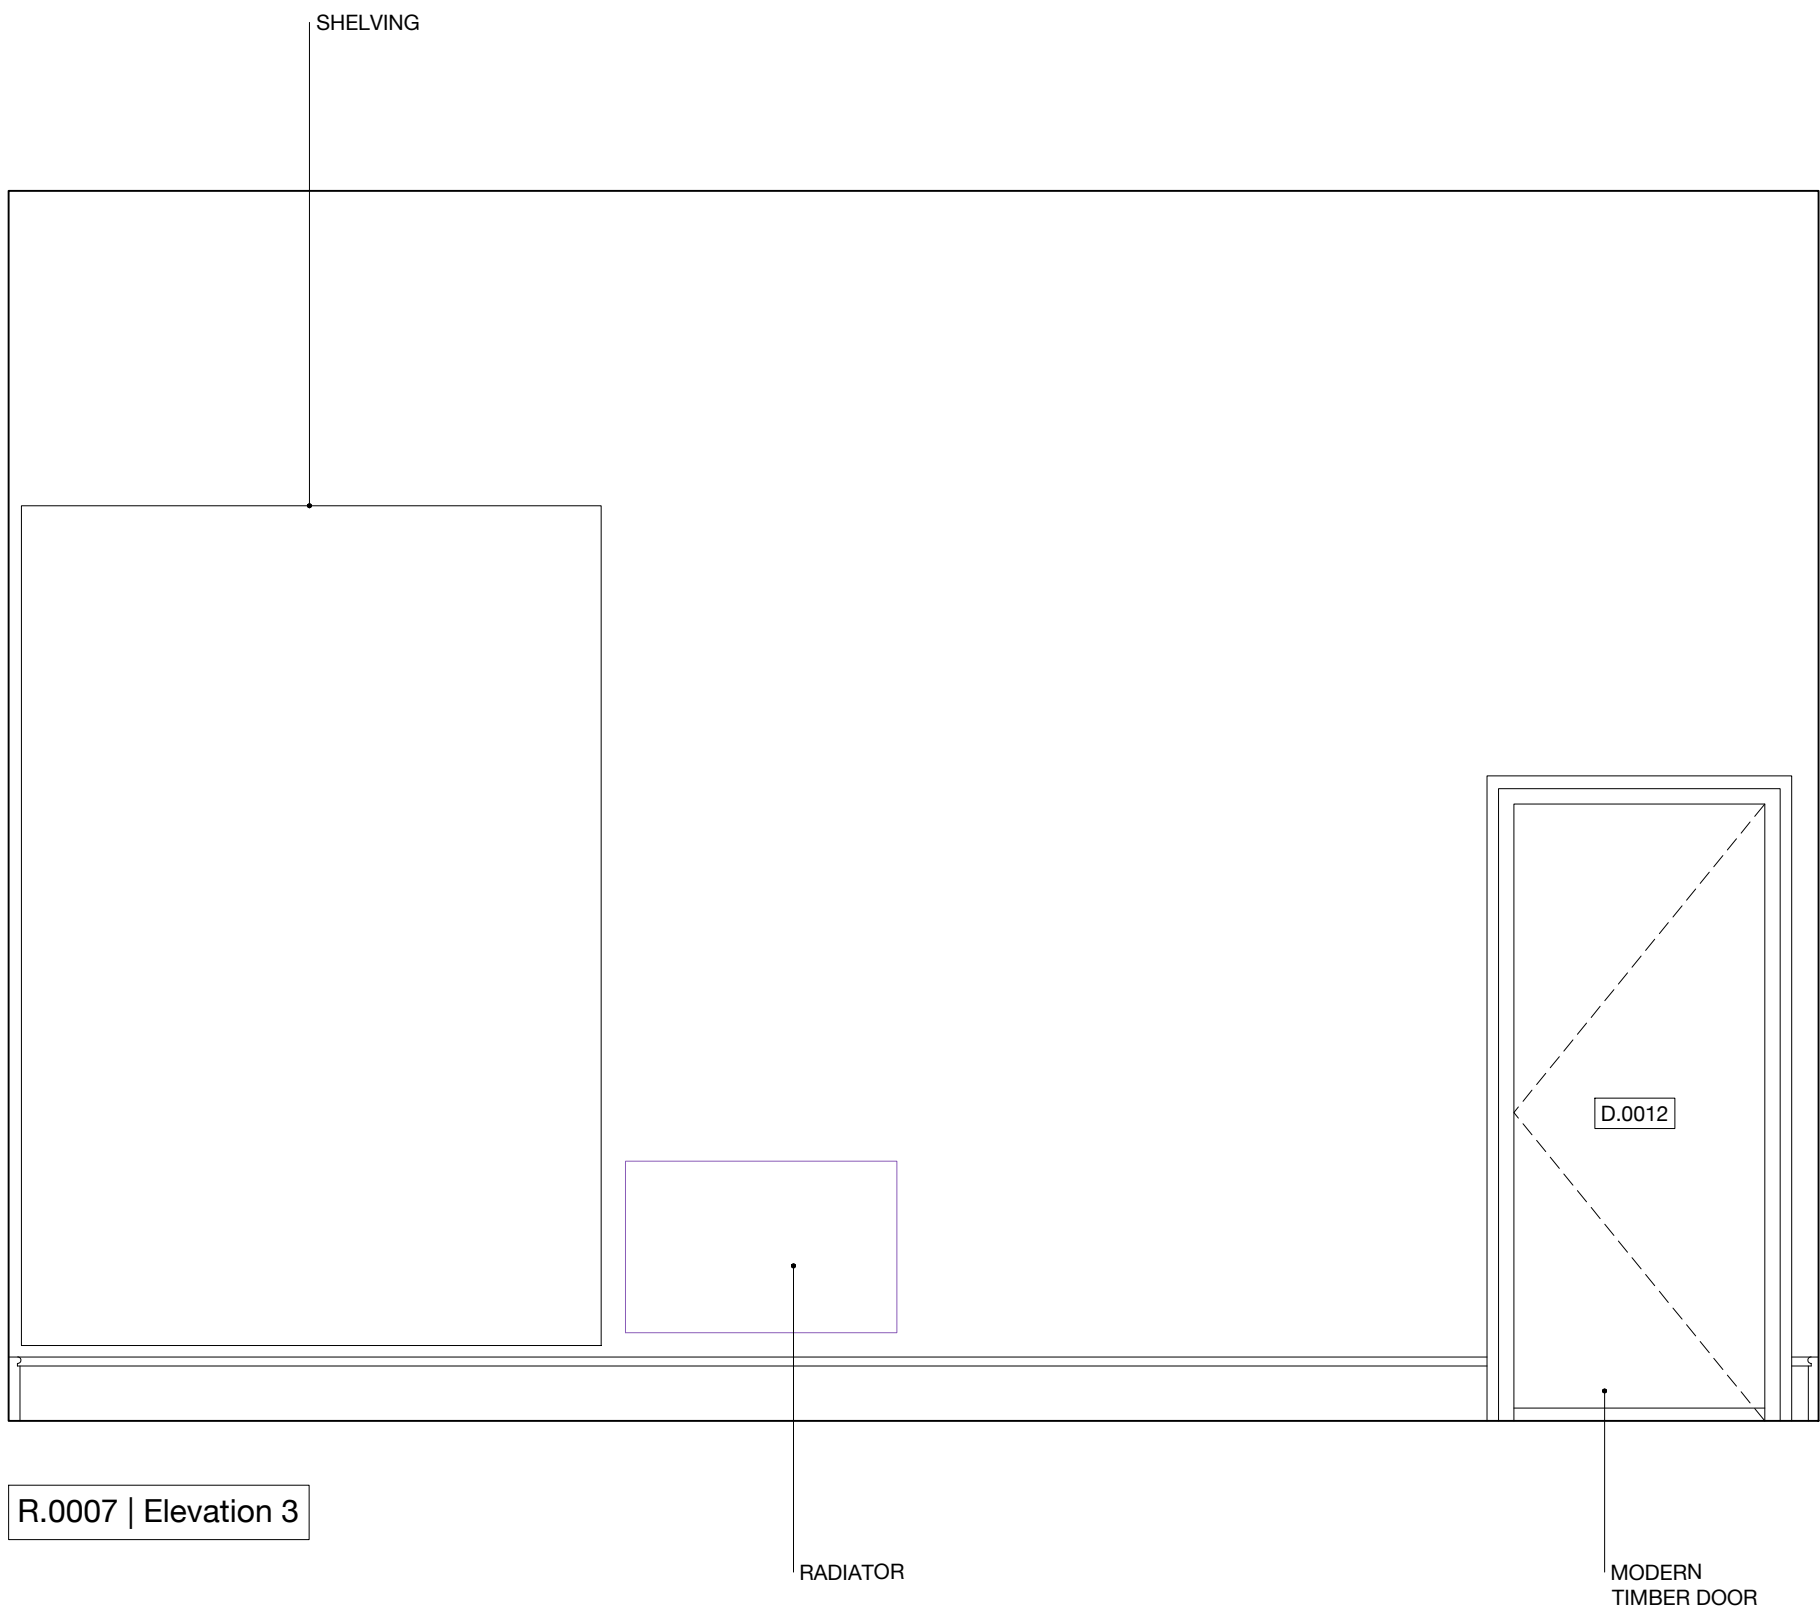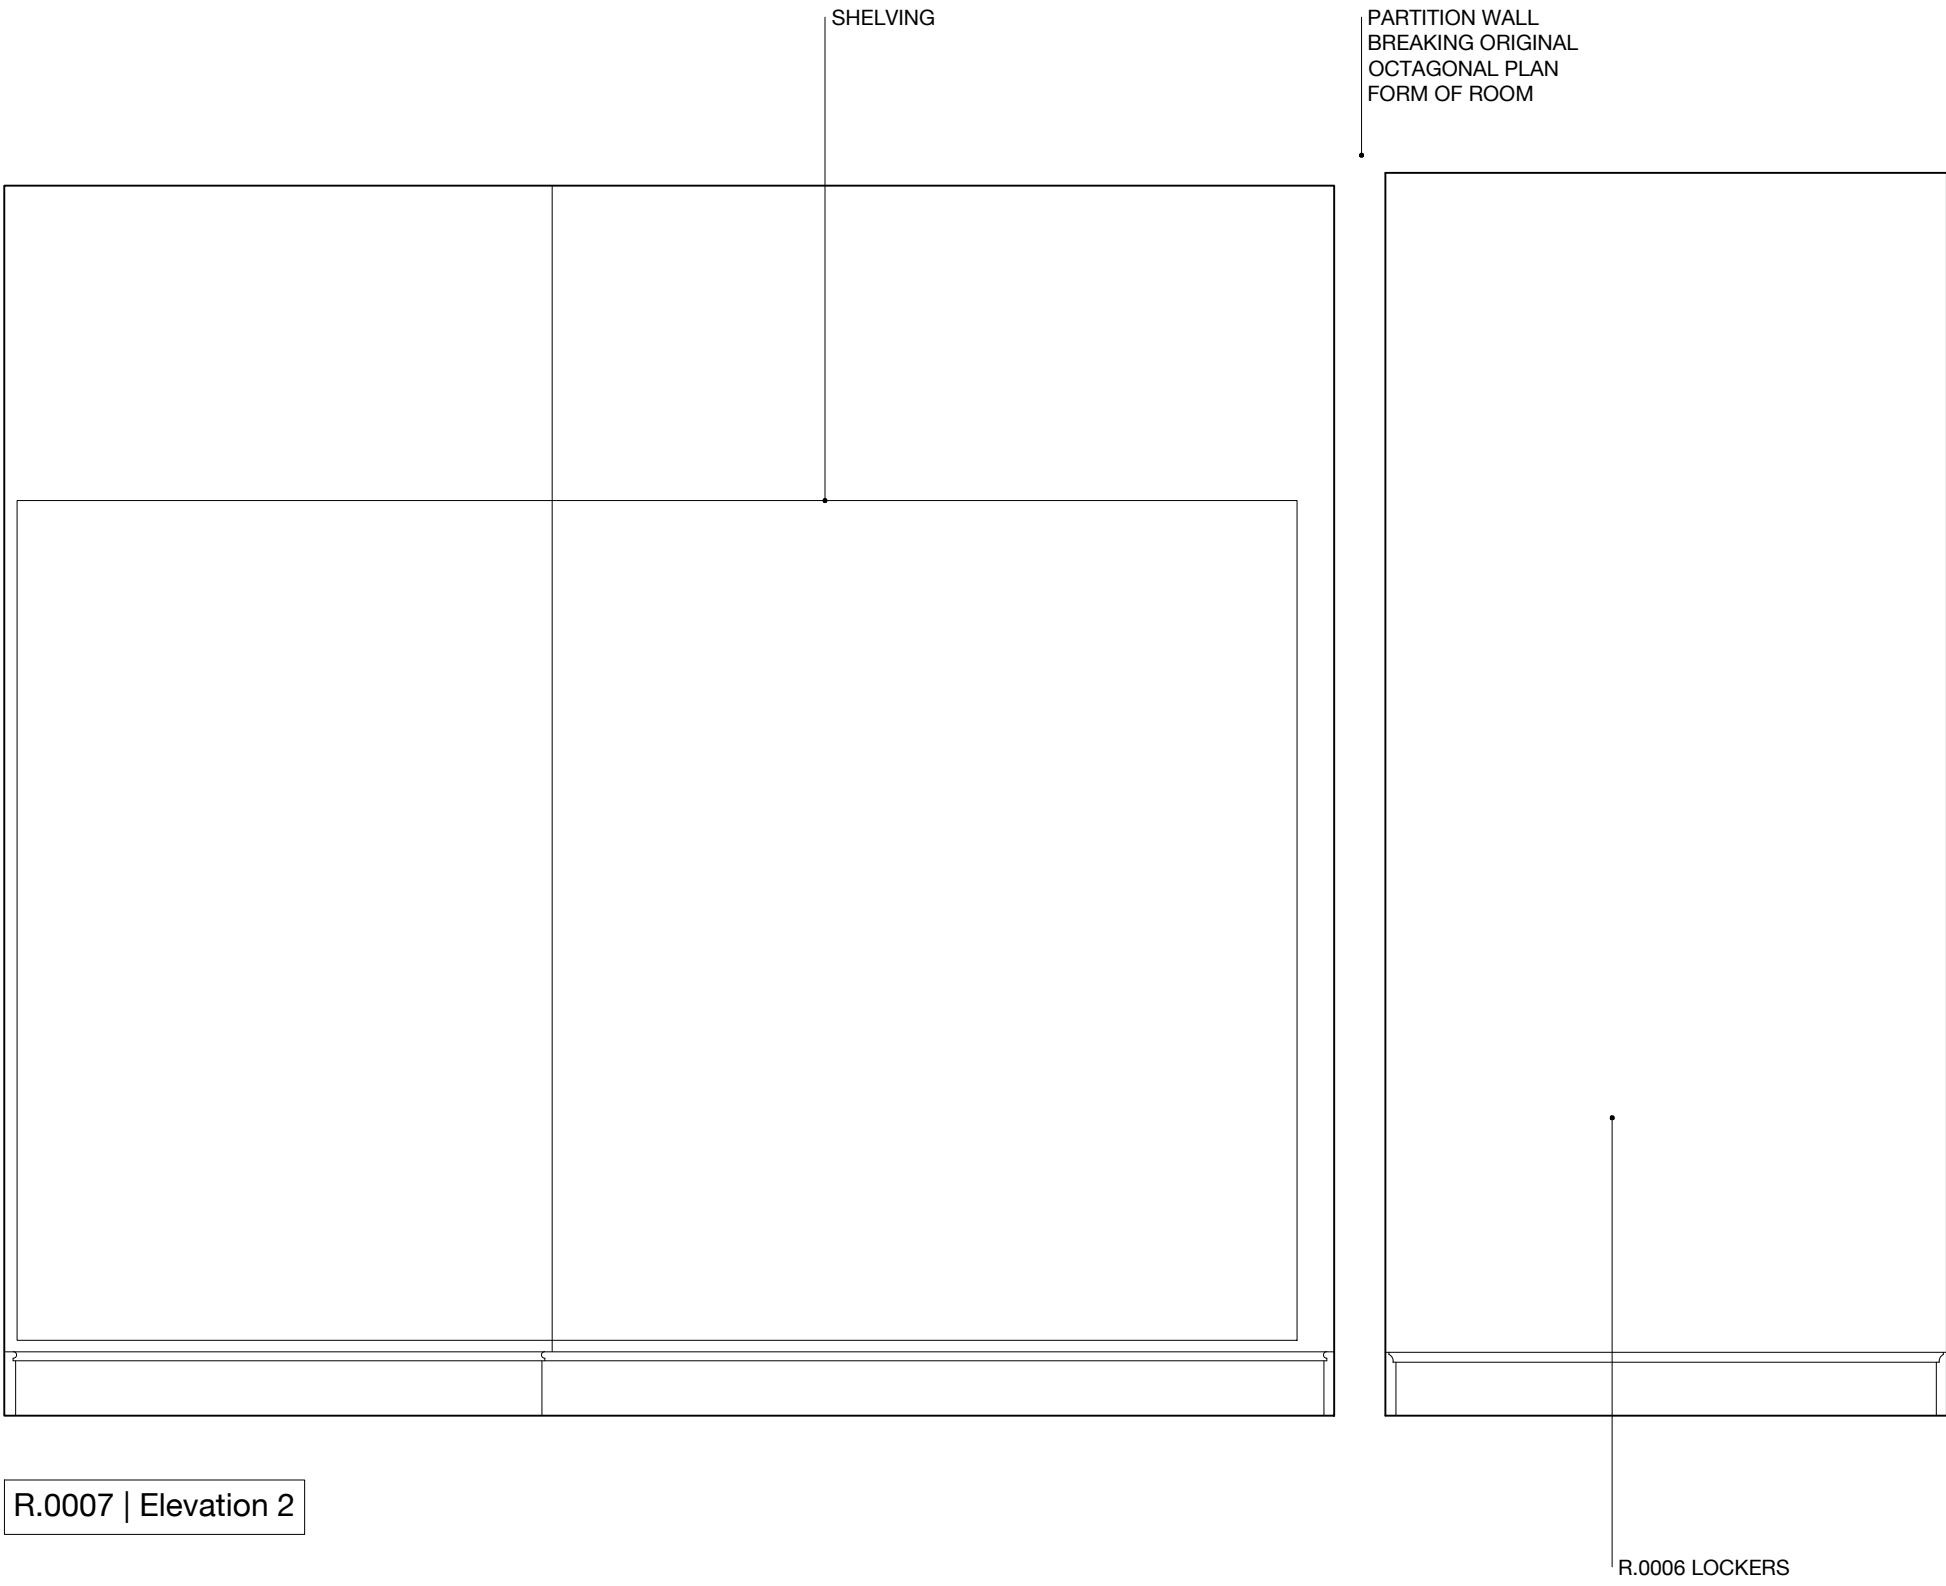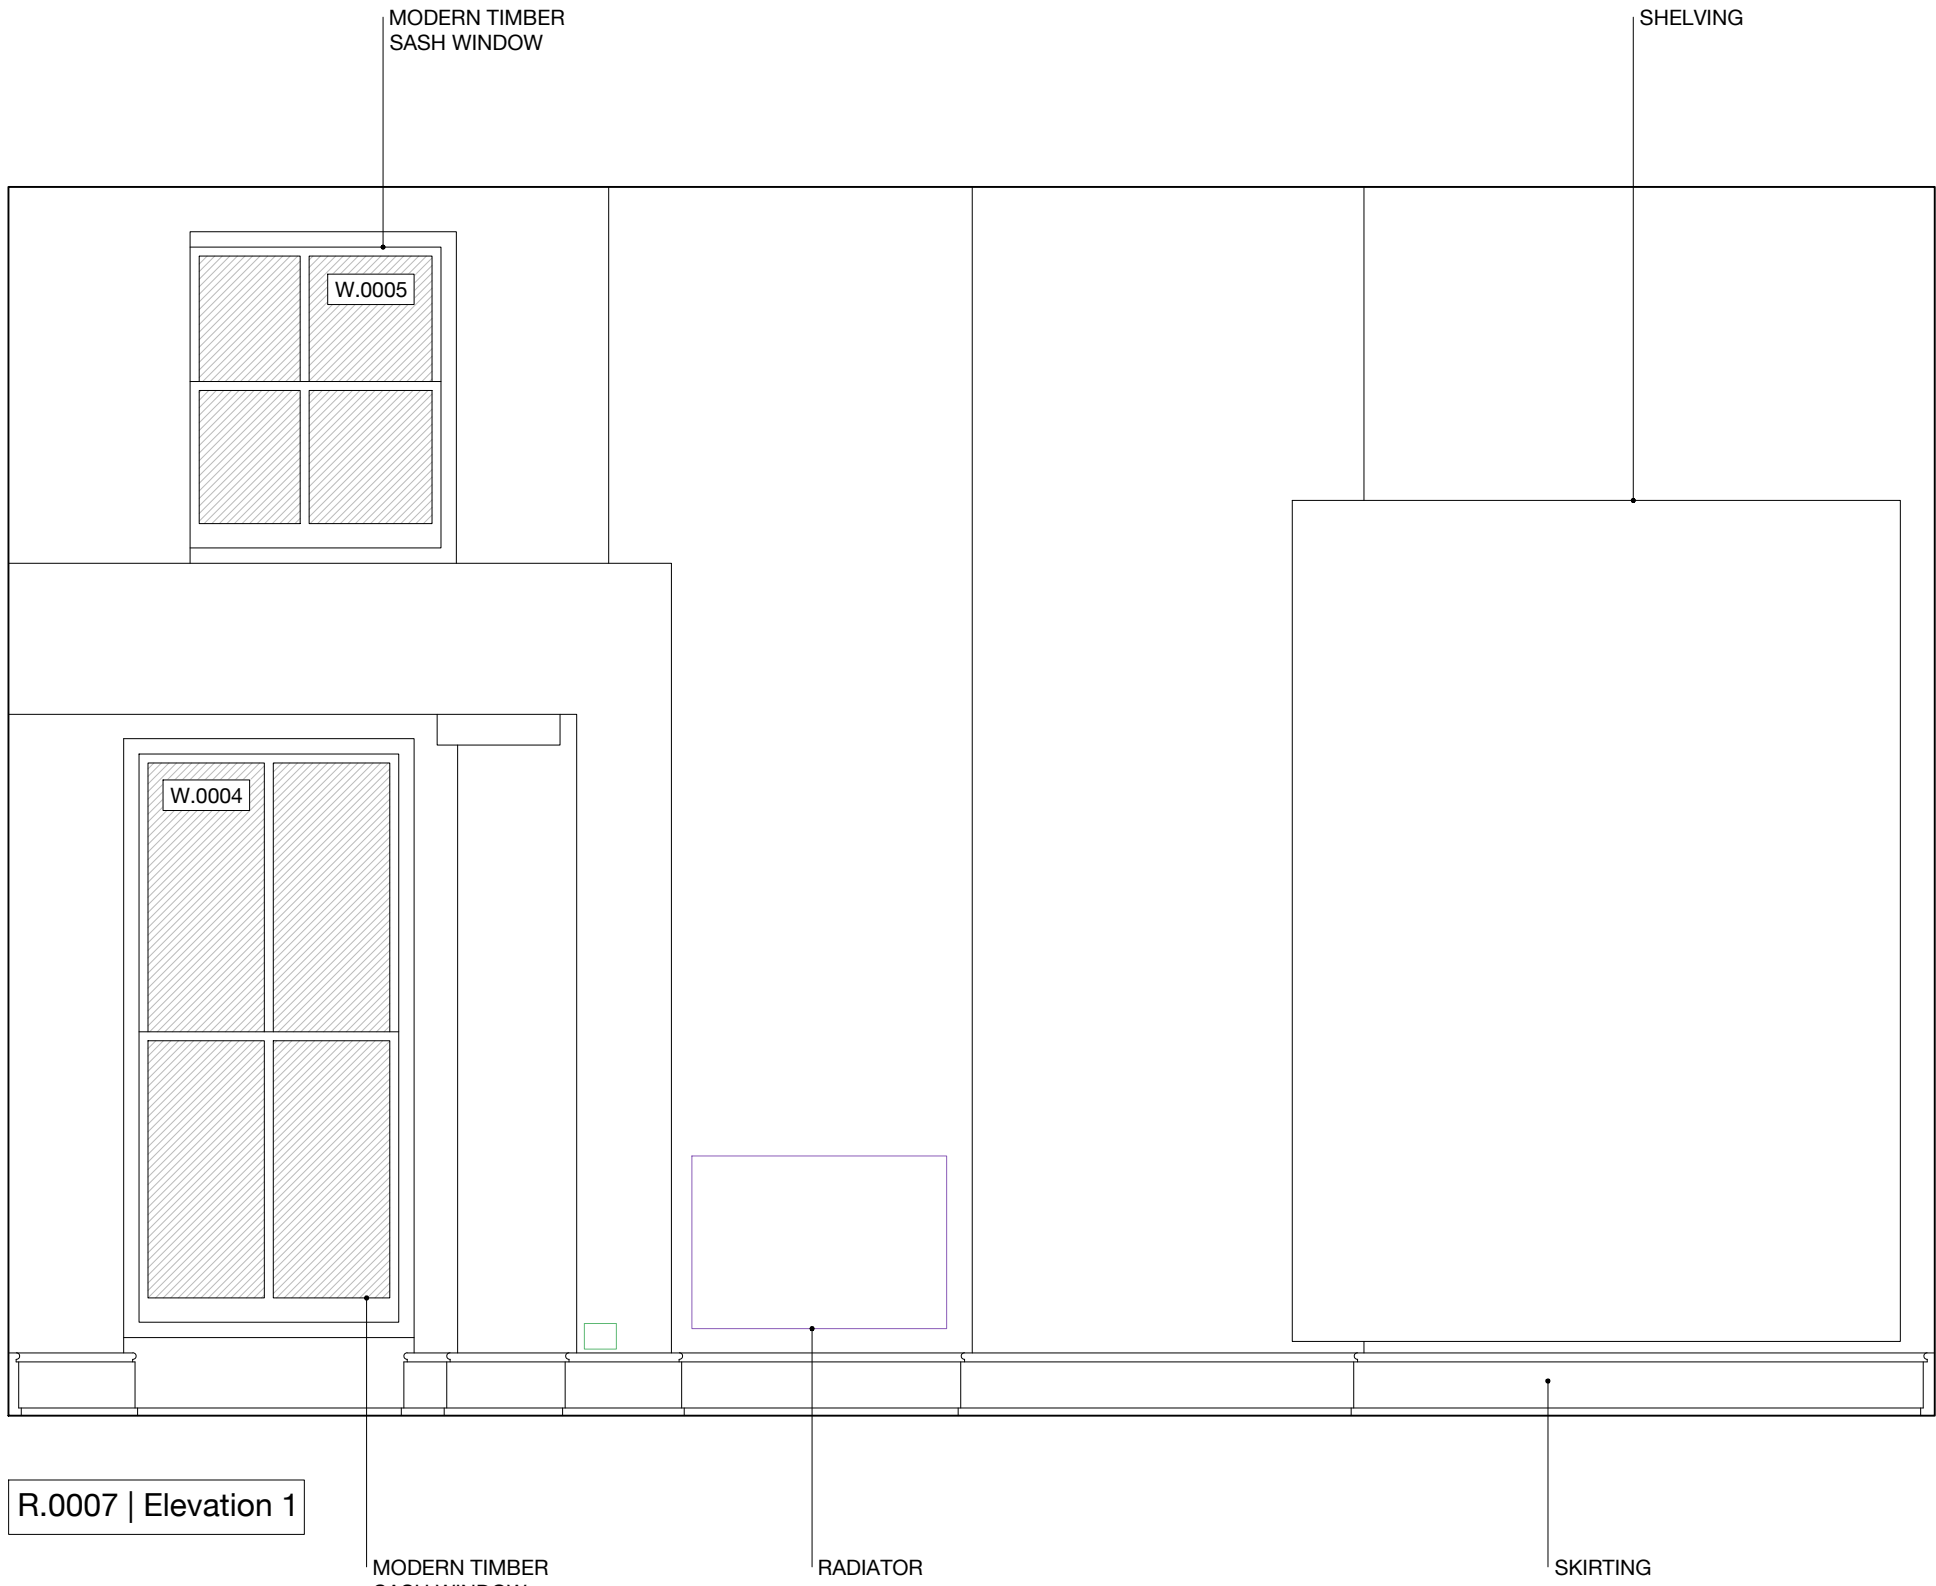


0 5m



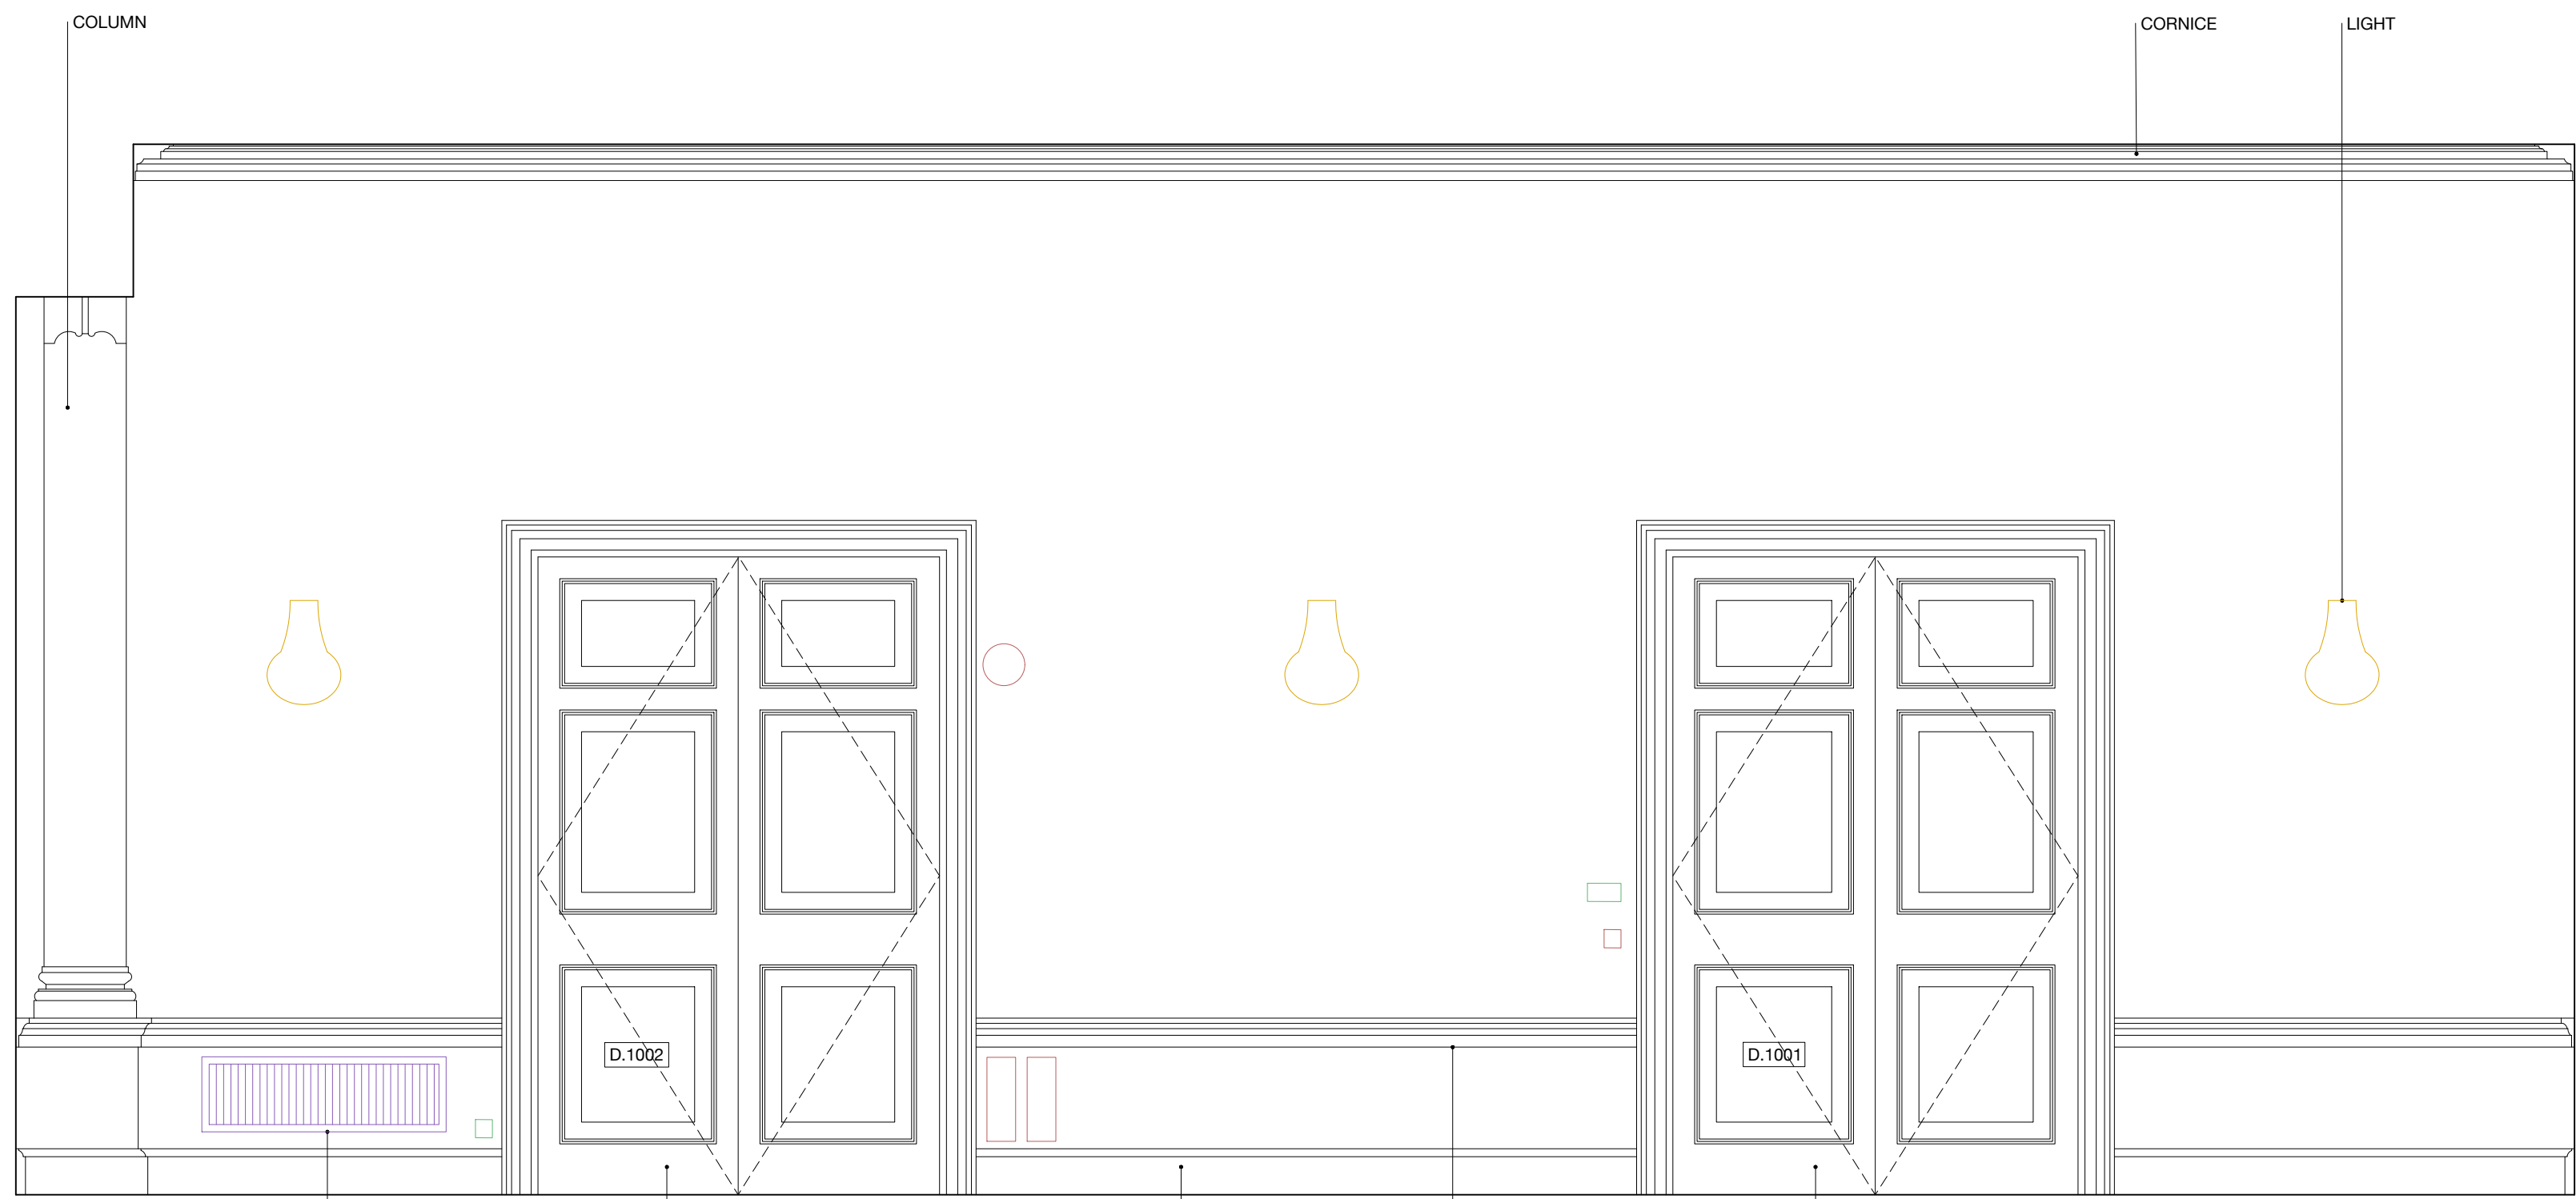


R.1001 | Elevation 1

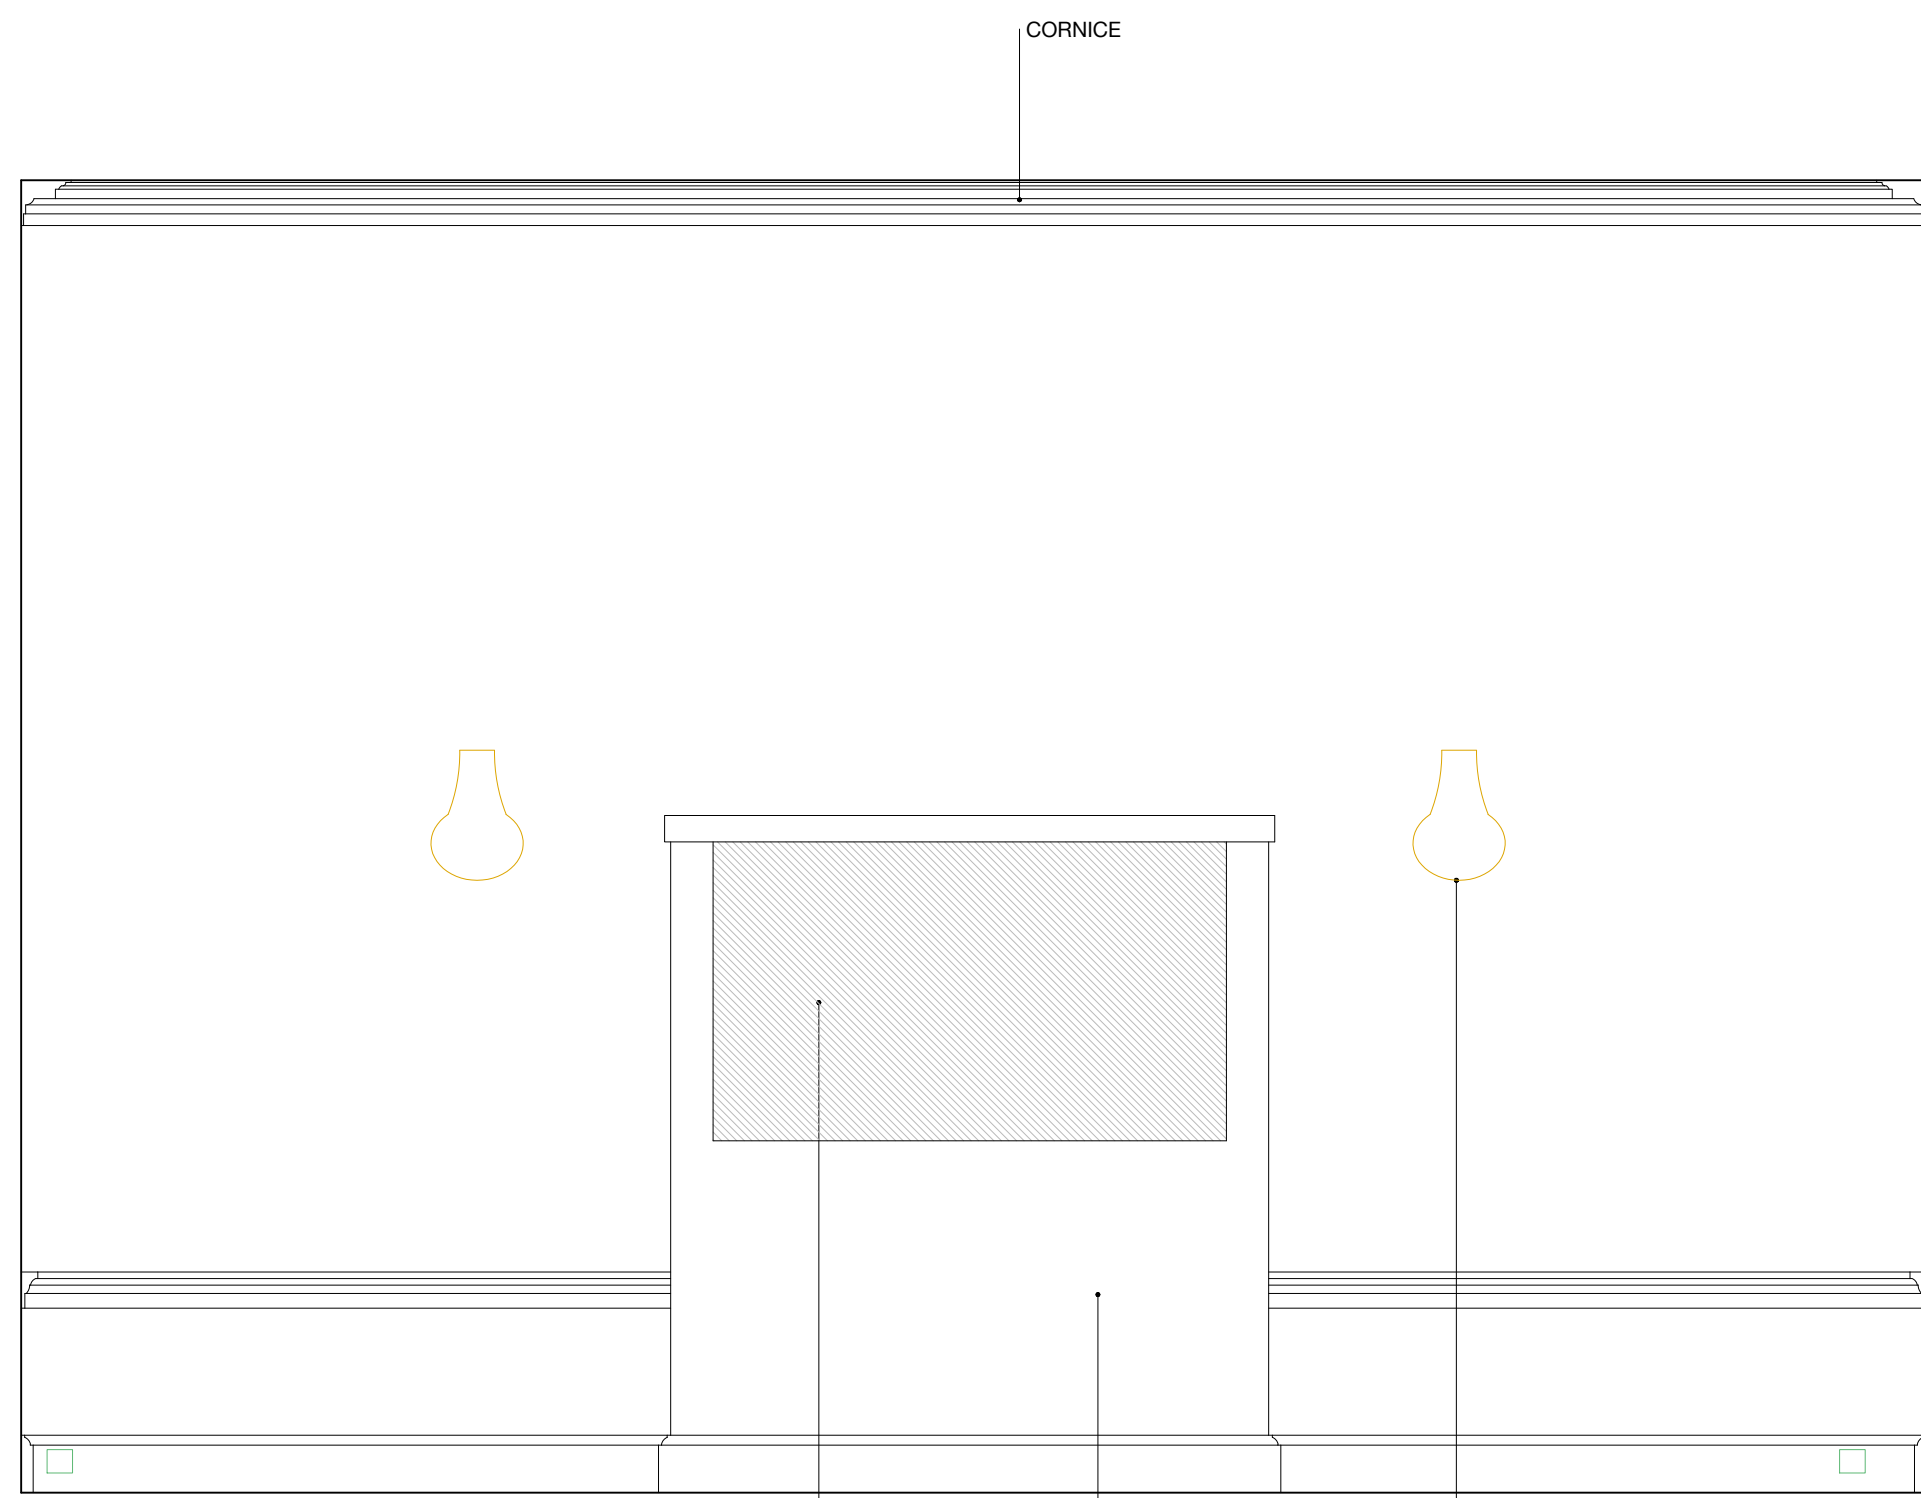

R.1001 | Elevation 2



R.1001 | Elevation 3

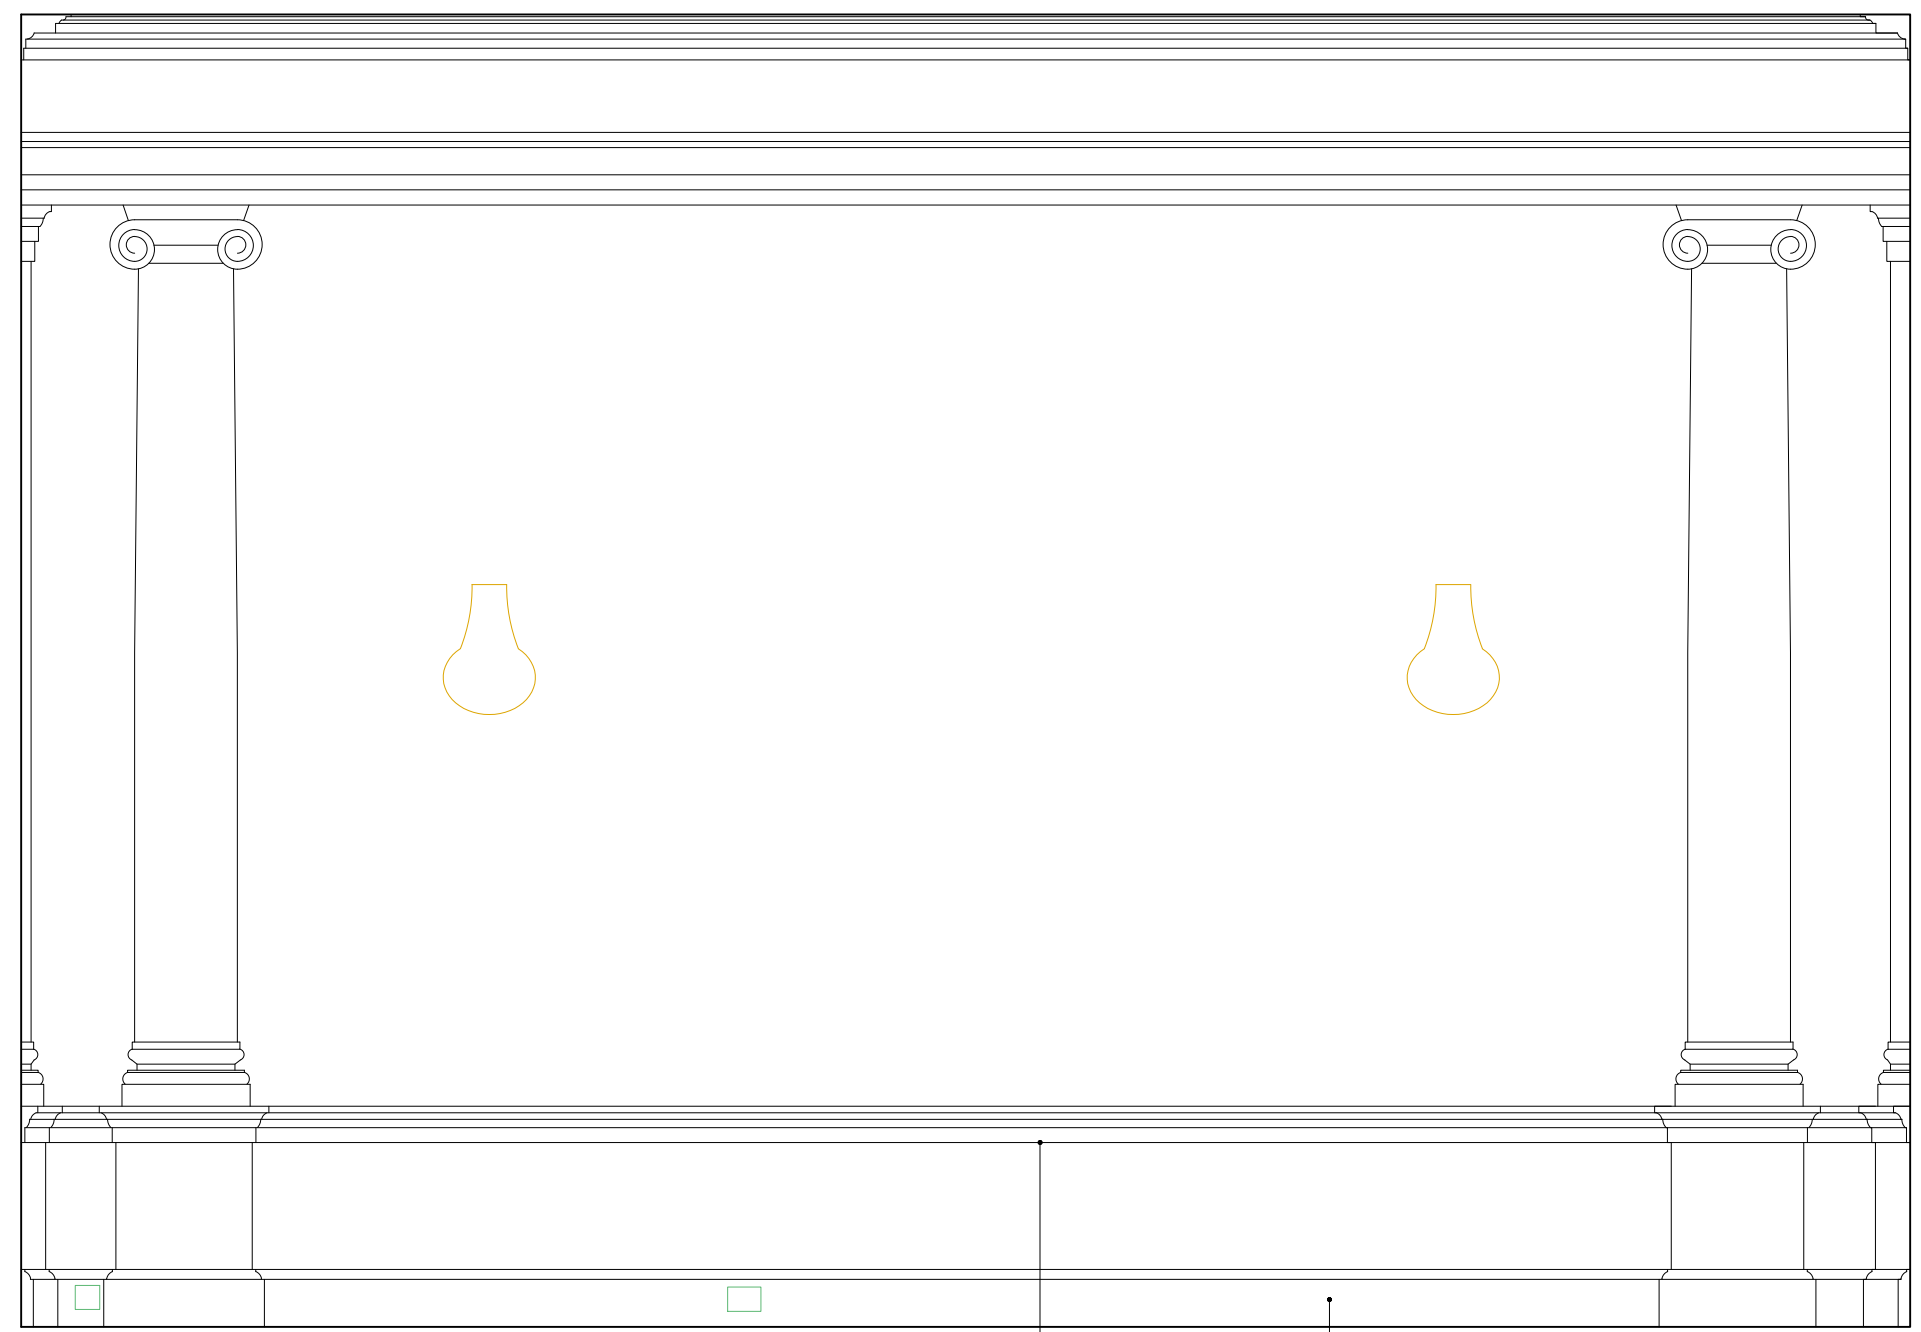

R.1001 | Elevation 4

## Studio Charlotte Harris

26 Store Street  
London WC1E 7BT  
+44 (0) 20 7112 9069  
info@studiocharlotteharris.com  
www.studiocharlotteharris.com

### NOTES

DO NOT SCALE FROM THIS DRAWING EXCEPT FOR PLANNING PURPOSES. ERRORS TO BE REPORTED IMMEDIATELY TO THE ARCHITECT. TO BE READ IN CONJUNCTION WITH ALL RELEVANT ARCHITECTS', SERVICES AND STRUCTURAL ENGINEERS' DRAWINGS. ALL EXISTING SITE AND BUILDING INFORMATION HAS BEEN COMPILED BY OTHERS. ALL DIMENSIONS TO BE VERIFIED ON SITE.

© STUDIO CHARLOTTE HARRIS

### LEGEND

- ELECTRICAL FITTINGS & FIXTURES
- FIRE FITTINGS & FIXTURES
- LIGHTING FITTINGS & FIXTURES
- MECHANICAL FITTINGS & FIXTURES

### REVISIONS

R.	DATE	DESCRIPTION	DRAWN/CHECK
-	17.02.23	N/A	AC/CH
A	28.02.23	ISSUED FOR APPROVAL	AC/CH
B	10.03.23	ISSUED FOR LBC	AC/CH

PROJECT  
German Historical Institute  
17 Bloomsbury Square

NUMBER  
**198**

STATUS  
Listed Building Consent

DRAWING NAME  
Existing Room Elevations  
R.1001 Conference Room

SCALE  
1:25 / 1:50

FORMAT  
A1 / A3

DRAWING NUMBER  
**SCH-198-17-1001**

REV.  
**B**

0 5m

26 Store Street  
London WC1E 7BT  
+44 (0) 20 7112 9069  
info@studiocharlotteharris.com  
www.studiocharlotteharris.com

NOTES

DO NOT SCALE FROM THIS DRAWING EXCEPT FOR PLANNING PURPOSES. ERRORS TO BE REPORTED IMMEDIATELY TO THE ARCHITECT. TO BE READ IN CONJUNCTION WITH ALL RELEVANT ARCHITECTS', SERVICES AND STRUCTURAL ENGINEERS' DRAWINGS. ALL EXISTING SITE AND BUILDING INFORMATION HAS BEEN COMPILED BY OTHERS. ALL DIMENSIONS TO BE VERIFIED ON SITE.

© STUDIO CHARLOTTE HARRIS

- LEGEND
- ELECTRICAL FITTINGS & FIXTURES
  - FIRE FITTINGS & FIXTURES
  - LIGHTING FITTINGS & FIXTURES
  - MECHANICAL FITTINGS & FIXTURES

REVISIONS

R.	DATE	DESCRIPTION	DRAWN/CHECK
-	17.02.23	N/A	AC/CH
A	28.02.23	ISSUED FOR APPROVAL	AC/CH
B	10.03.23	ISSUED FOR LBC	AC/CH

PROJECT  
German Historical Institute  
17 Bloomsbury Square

NUMBER  
198

STATUS  
Listed Building Consent





DRAWING NAME  
Existing Room Elevations  
R.1002 Common Room

SCALE  
1:25 / 1:50

FORMAT  
A1 / A3


DRAWING NUMBER  
SCH-198-17-1002

REV.  
B

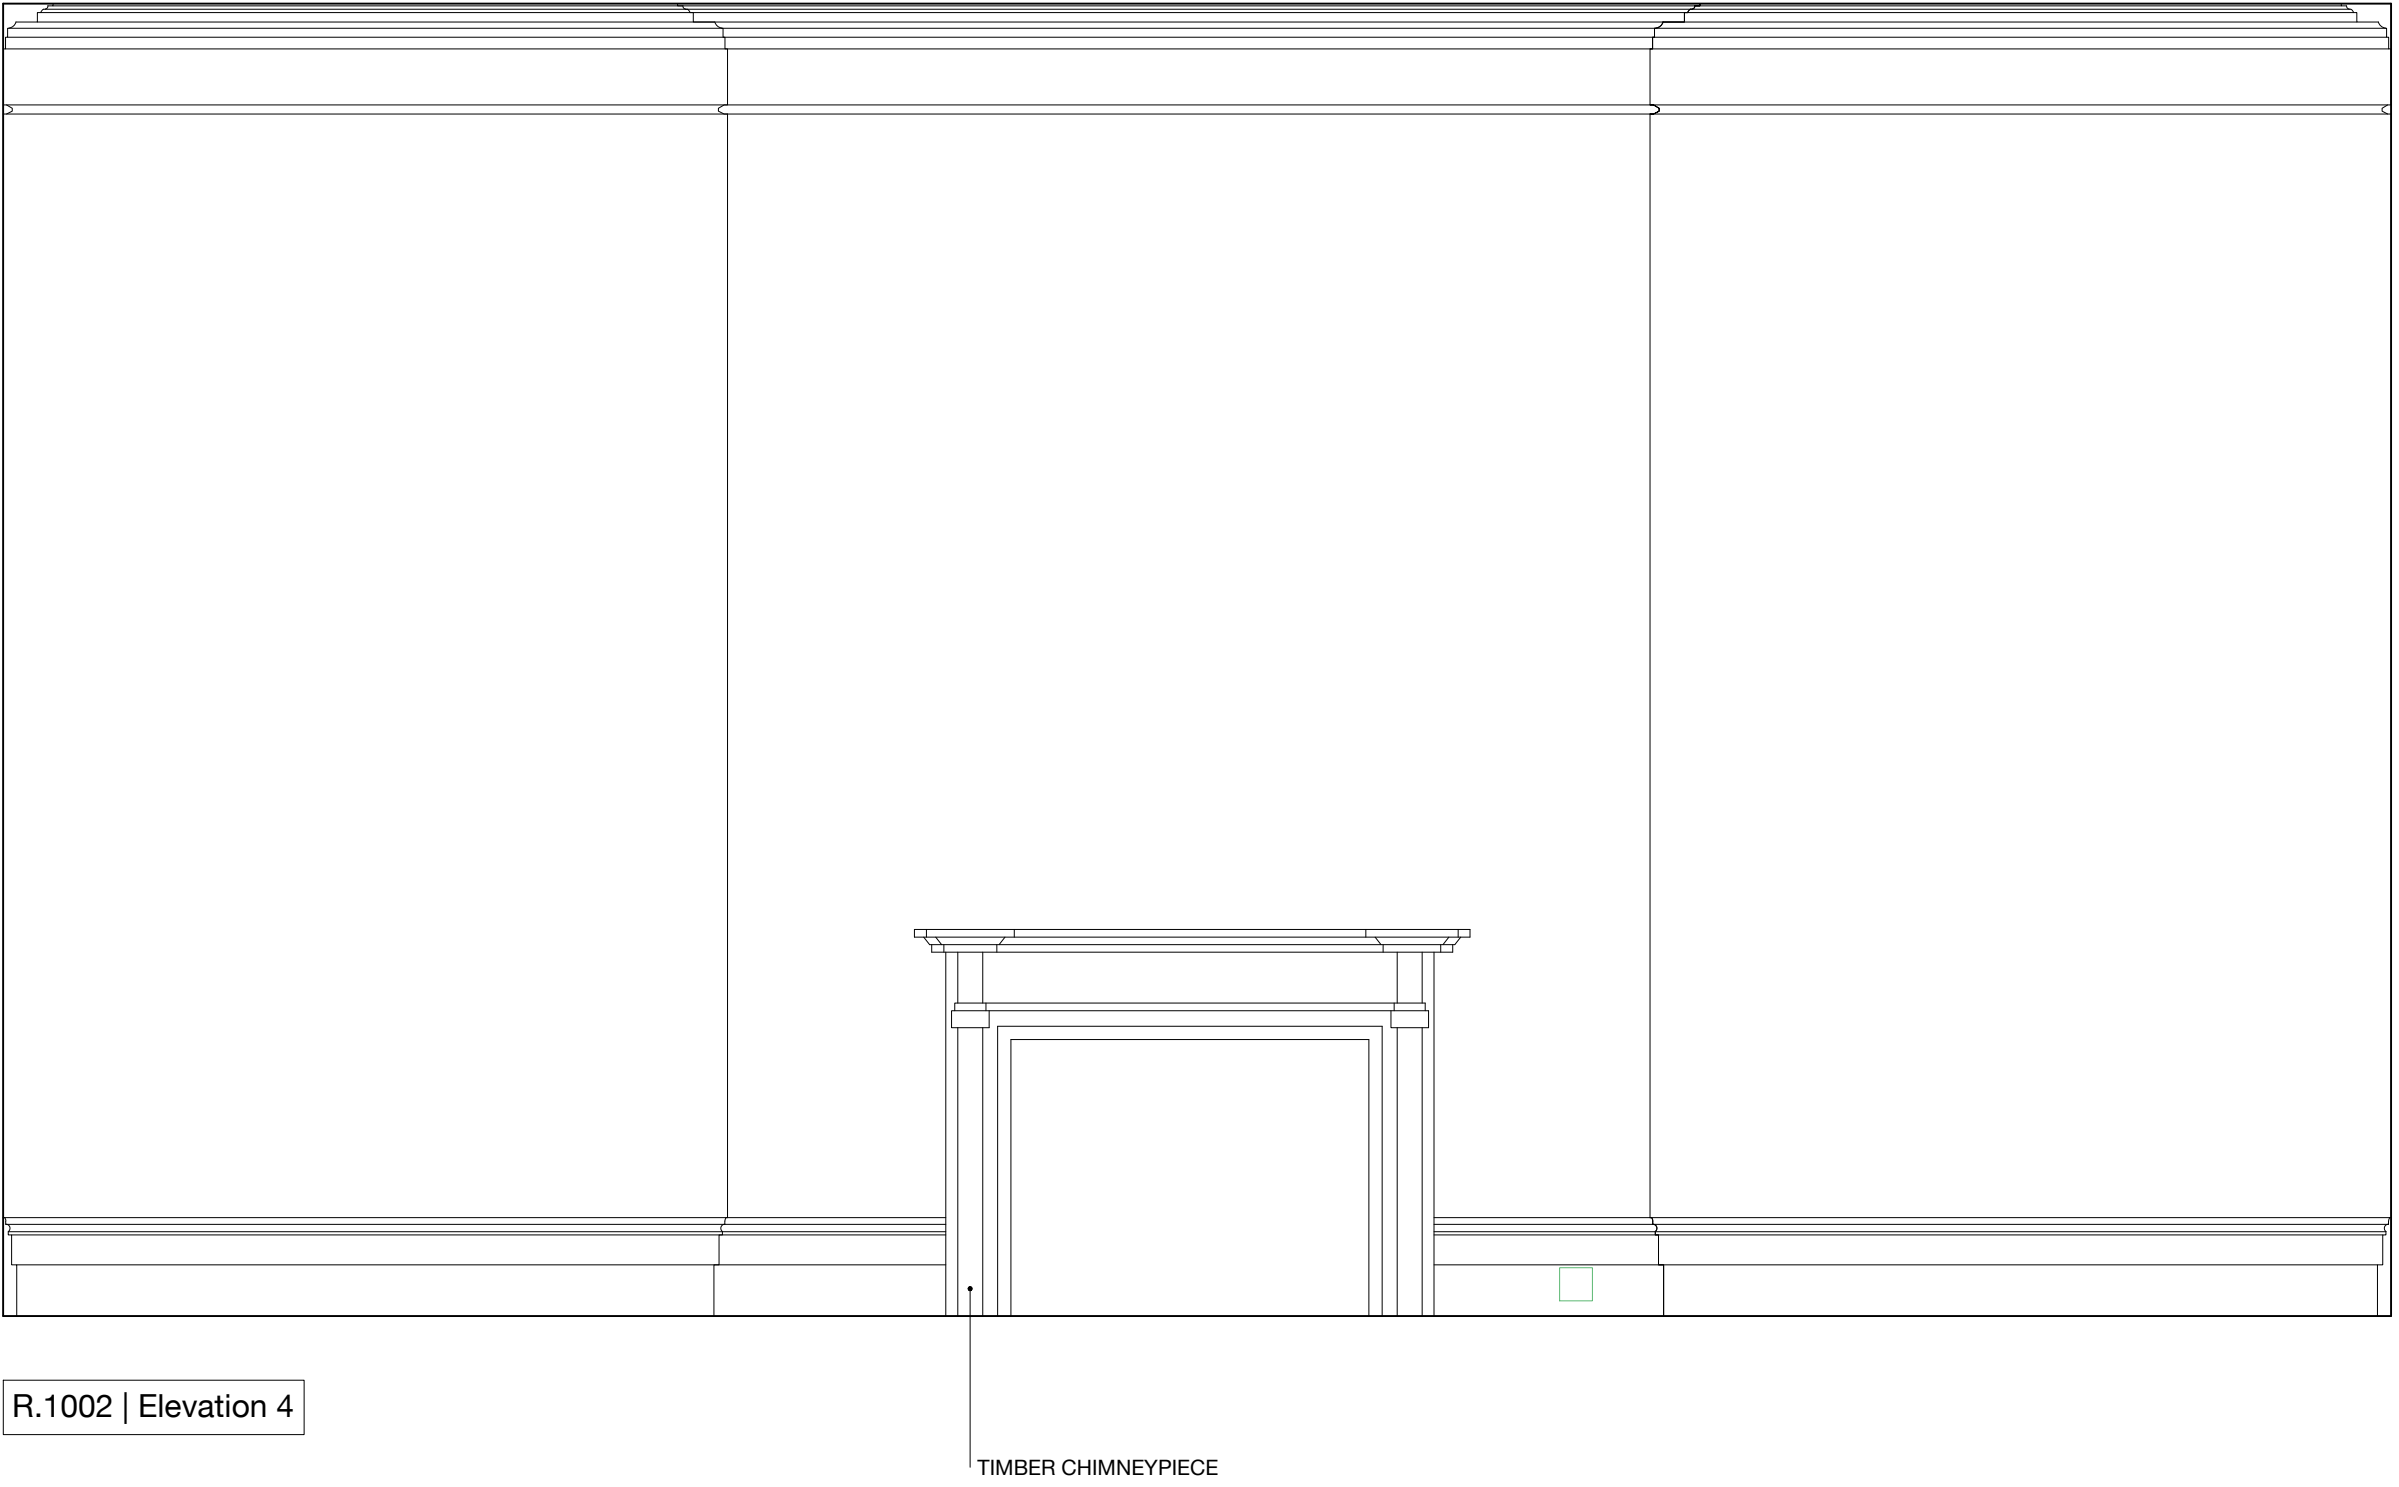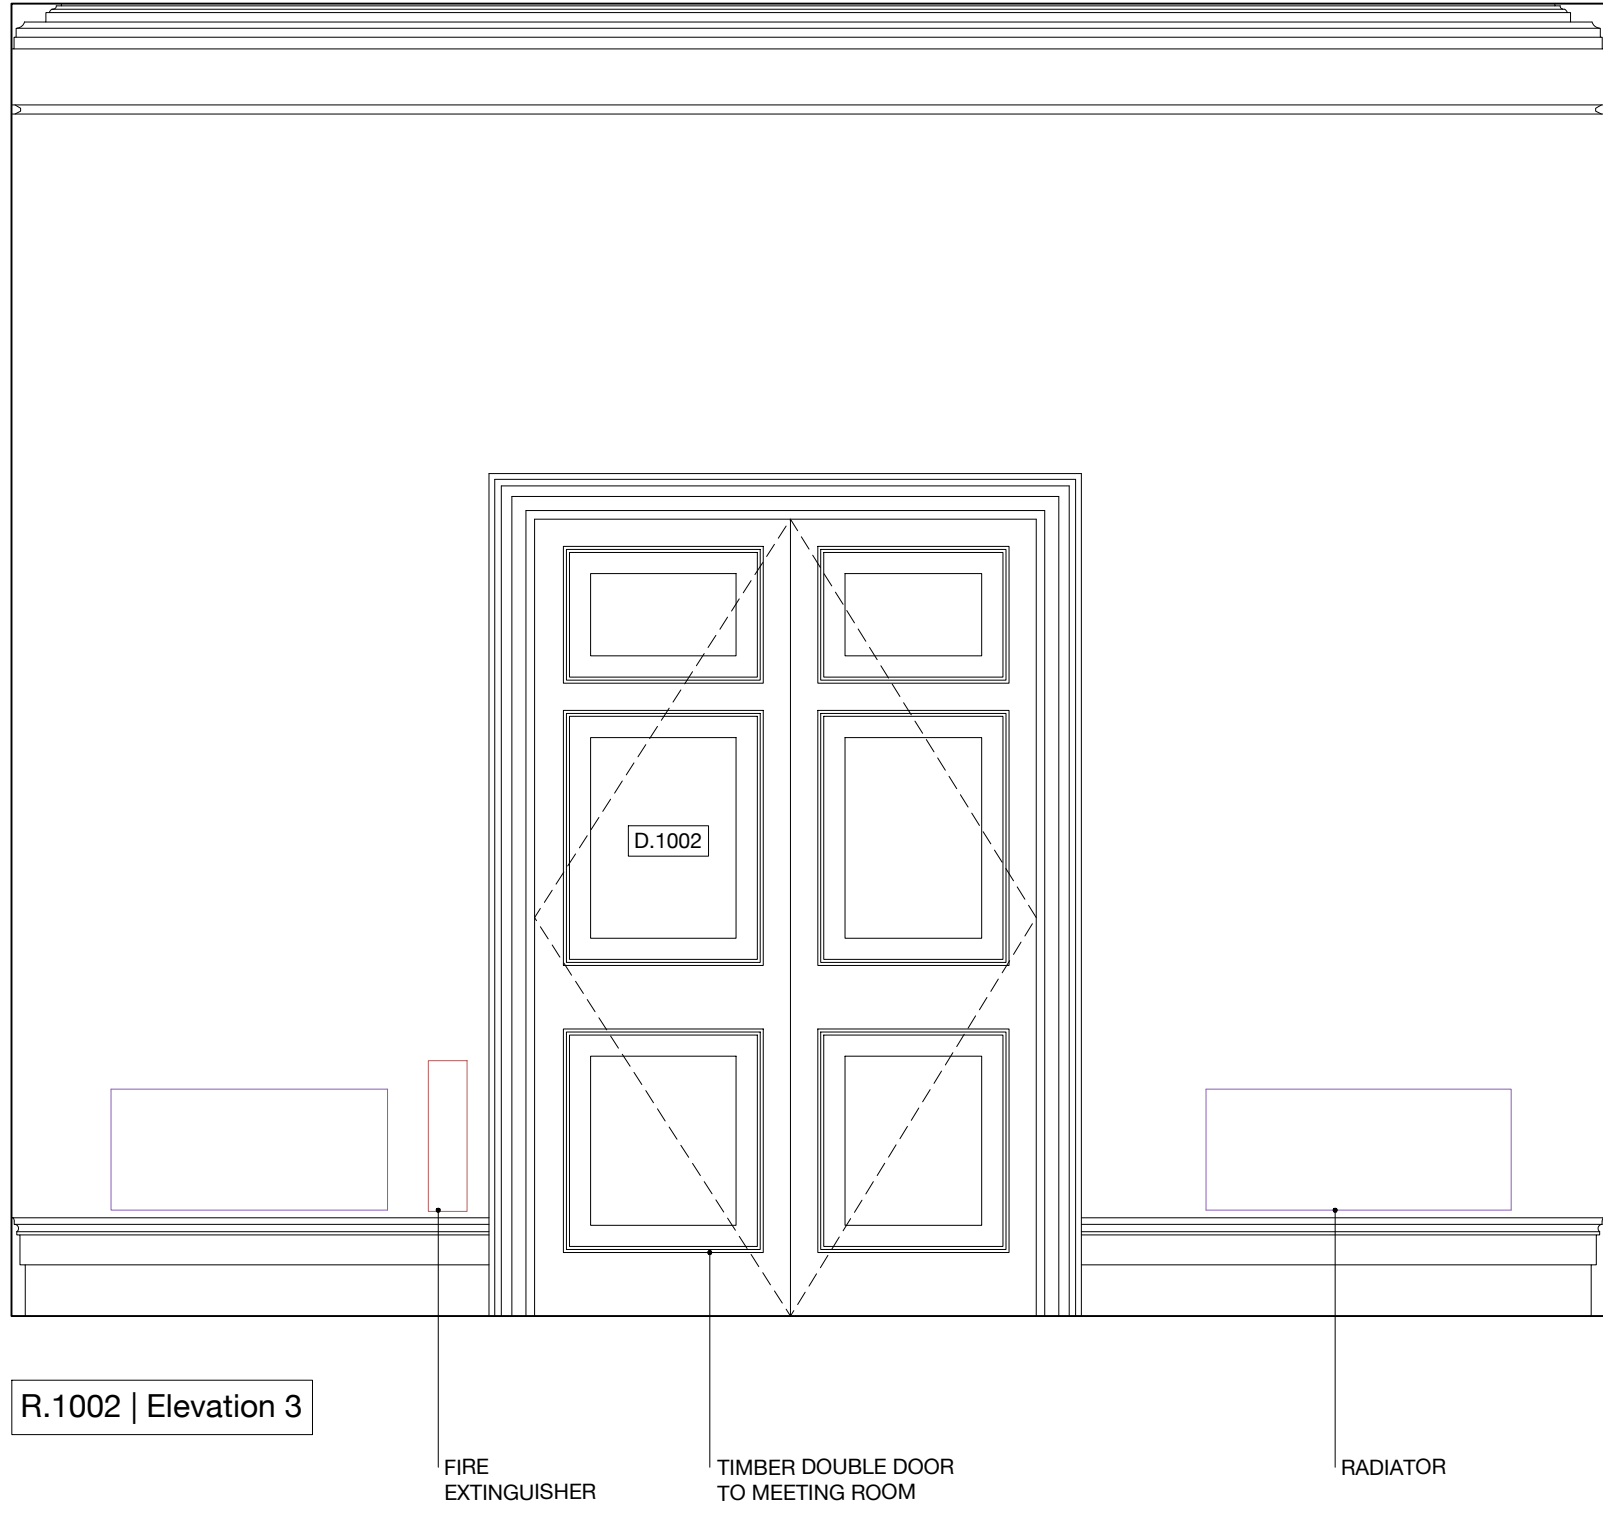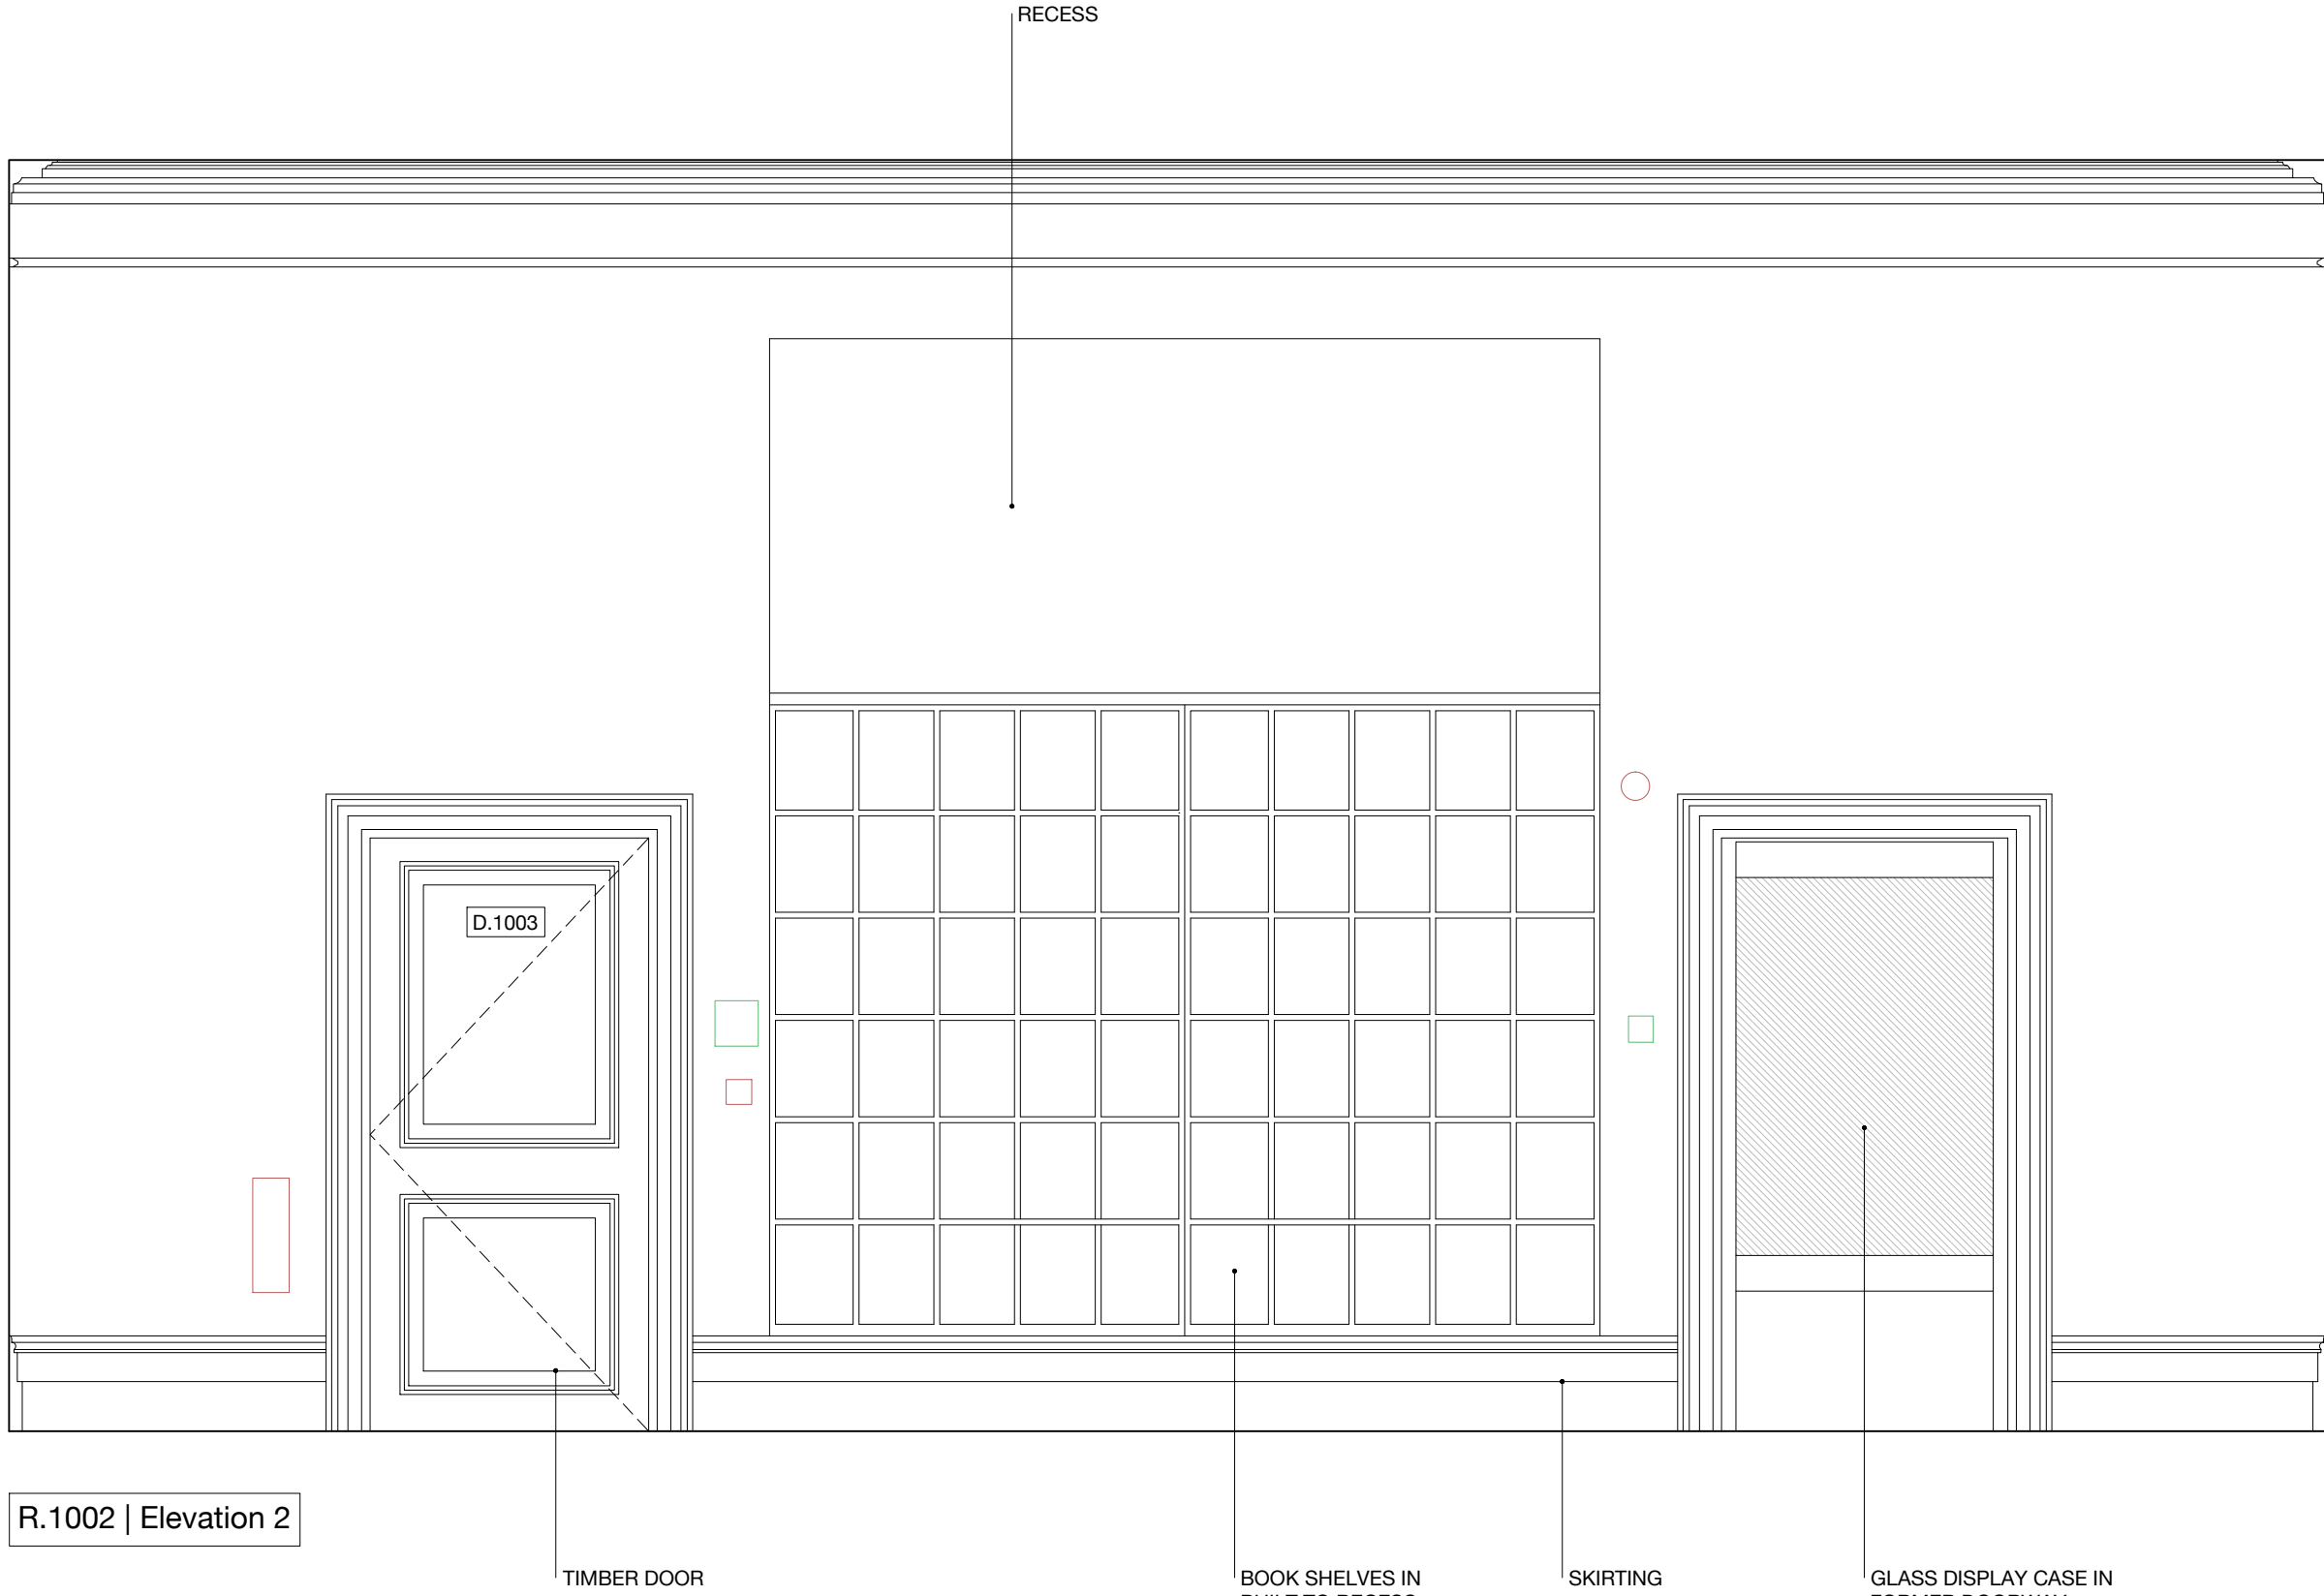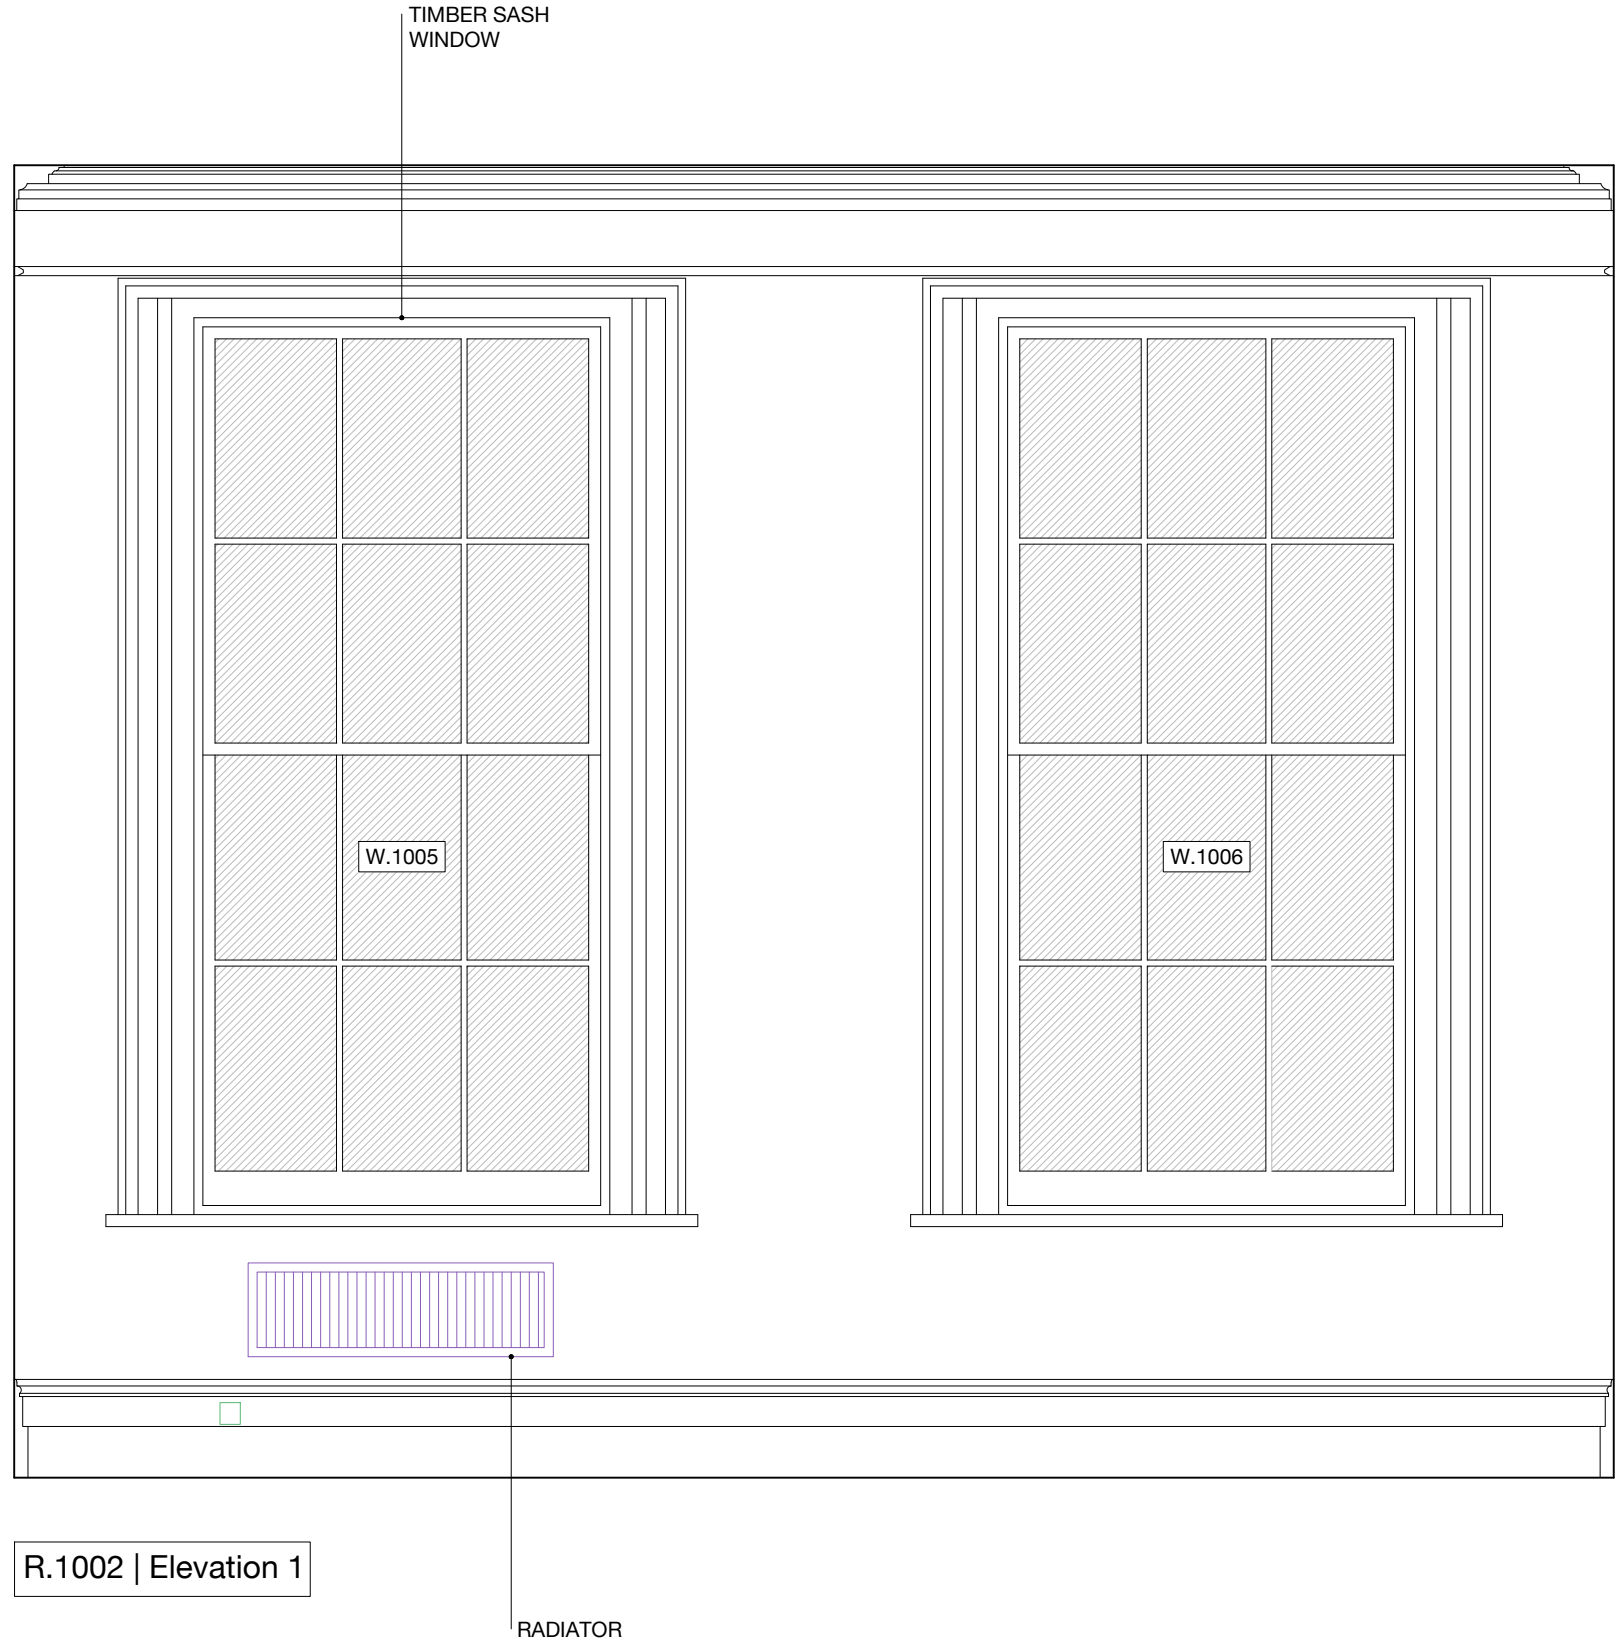


0 5m



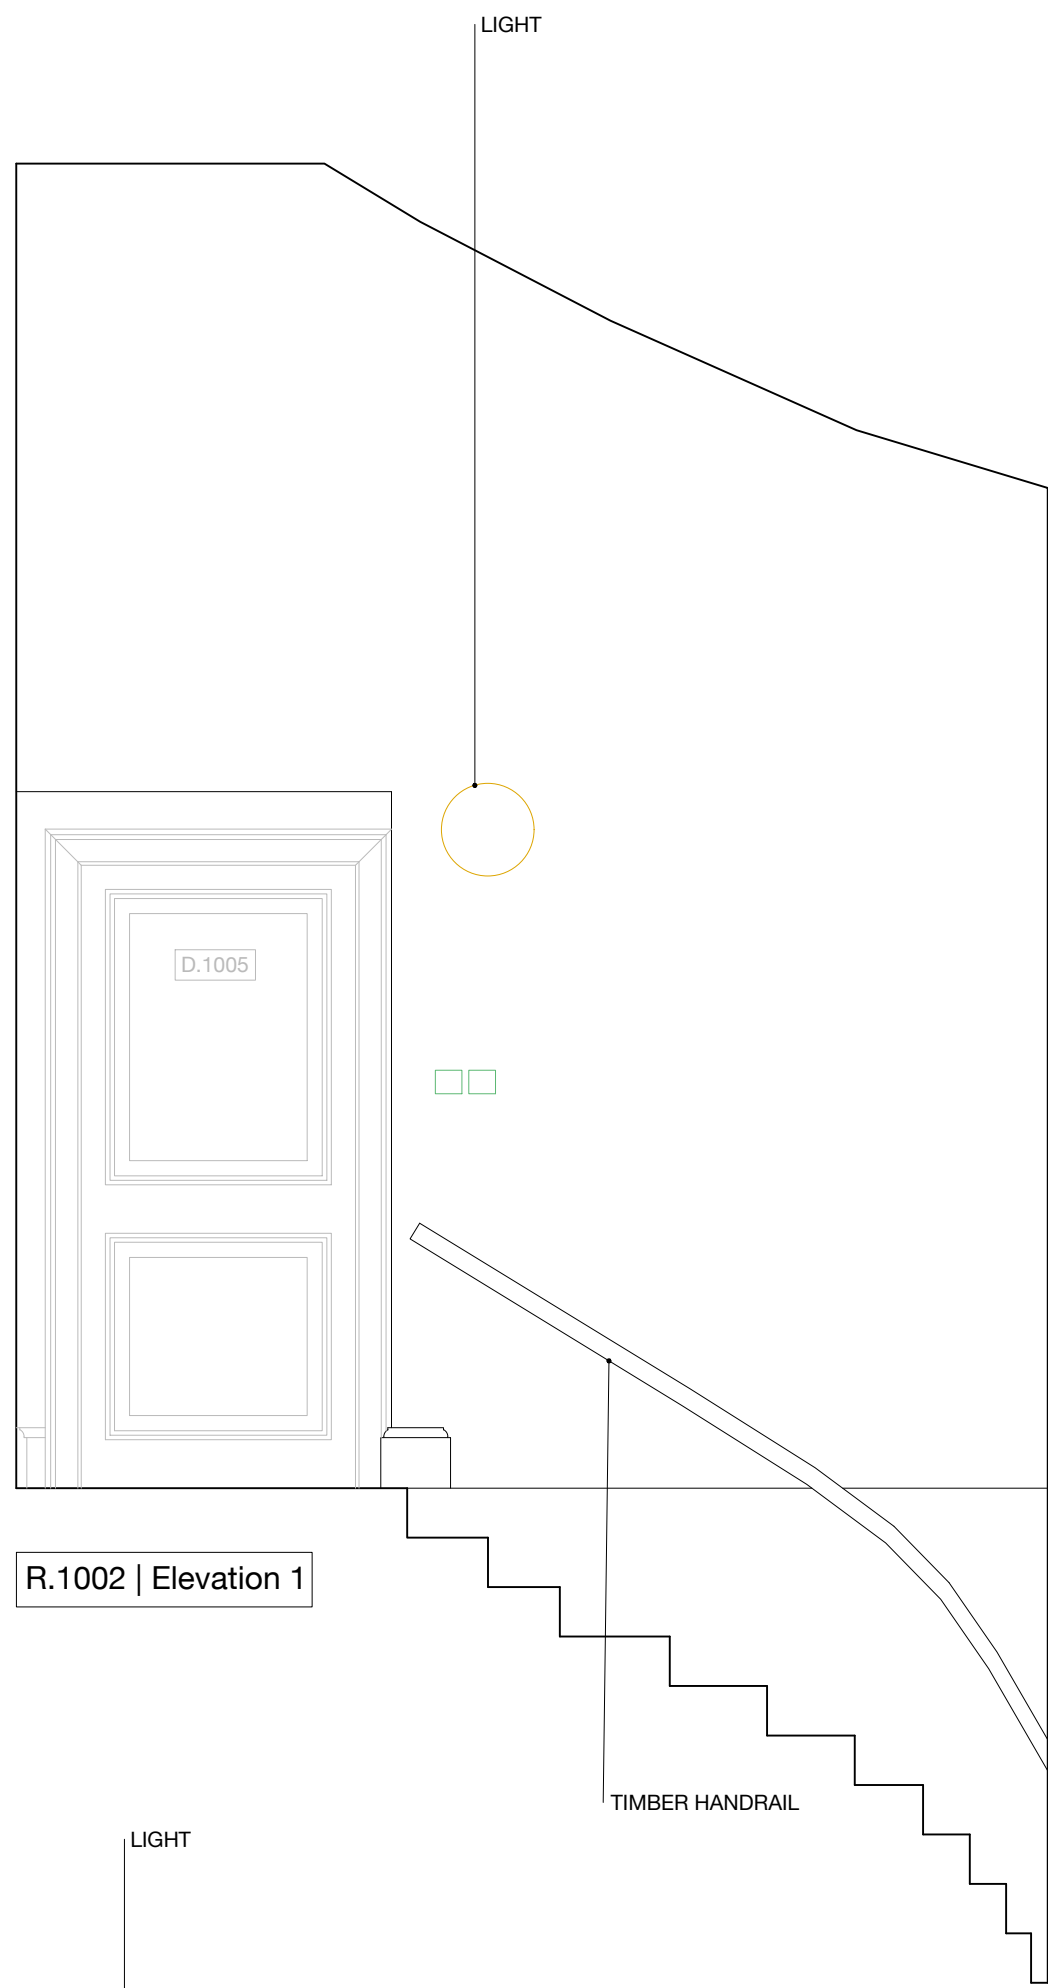


R.1002 | Elevation 1

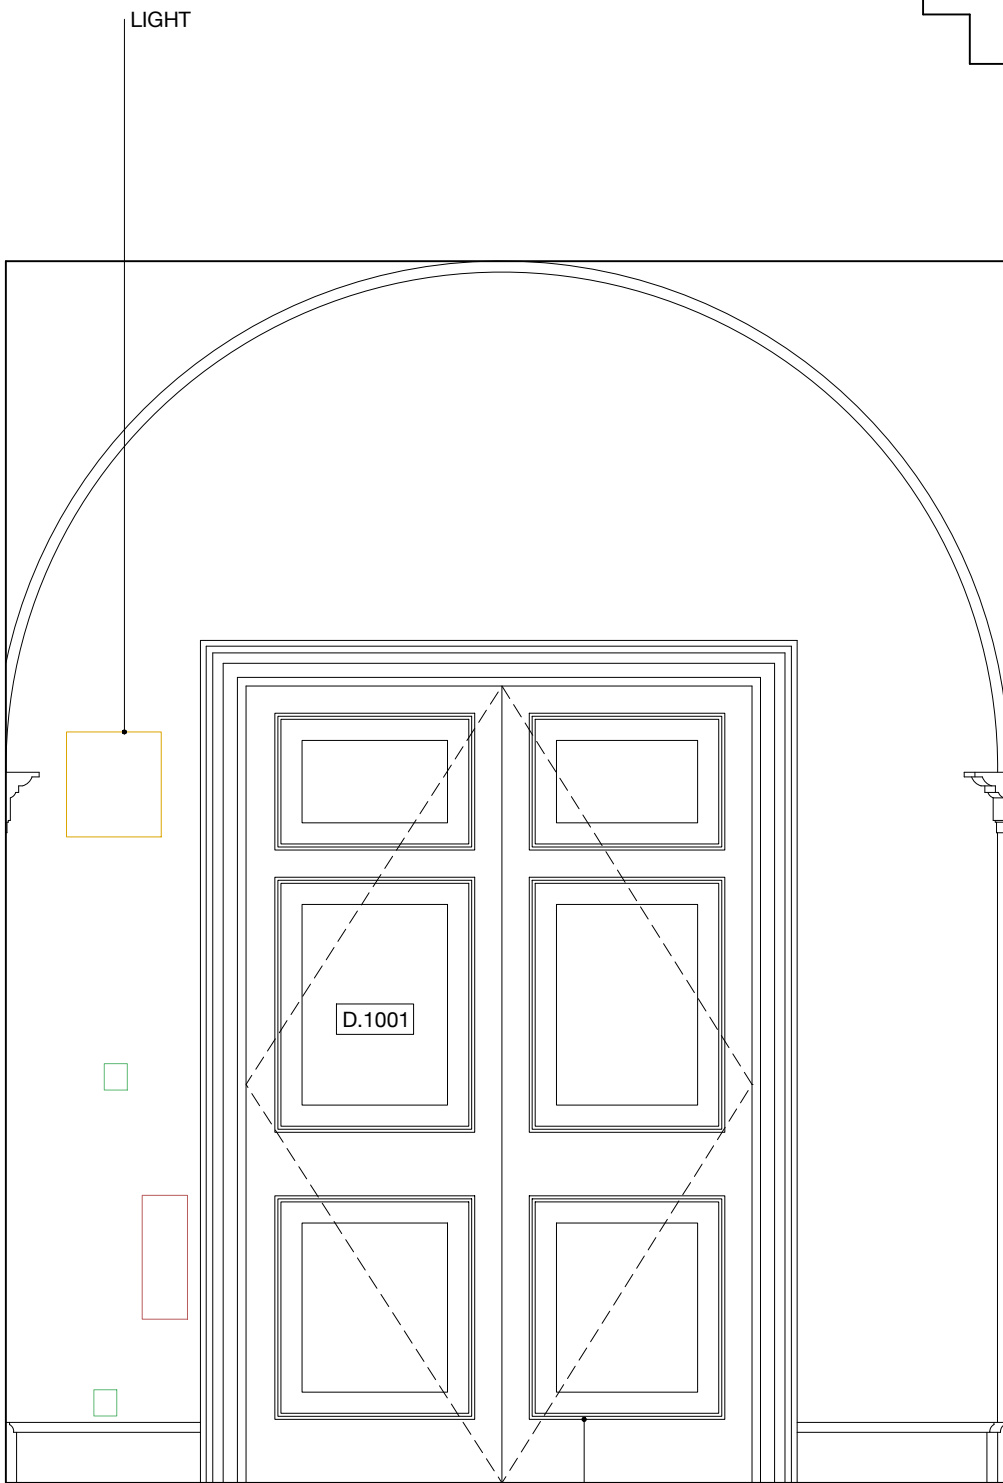

R.1002 | Elevation 3

TIMBER DOUBLE DOORS  
TO MEETING ROOM

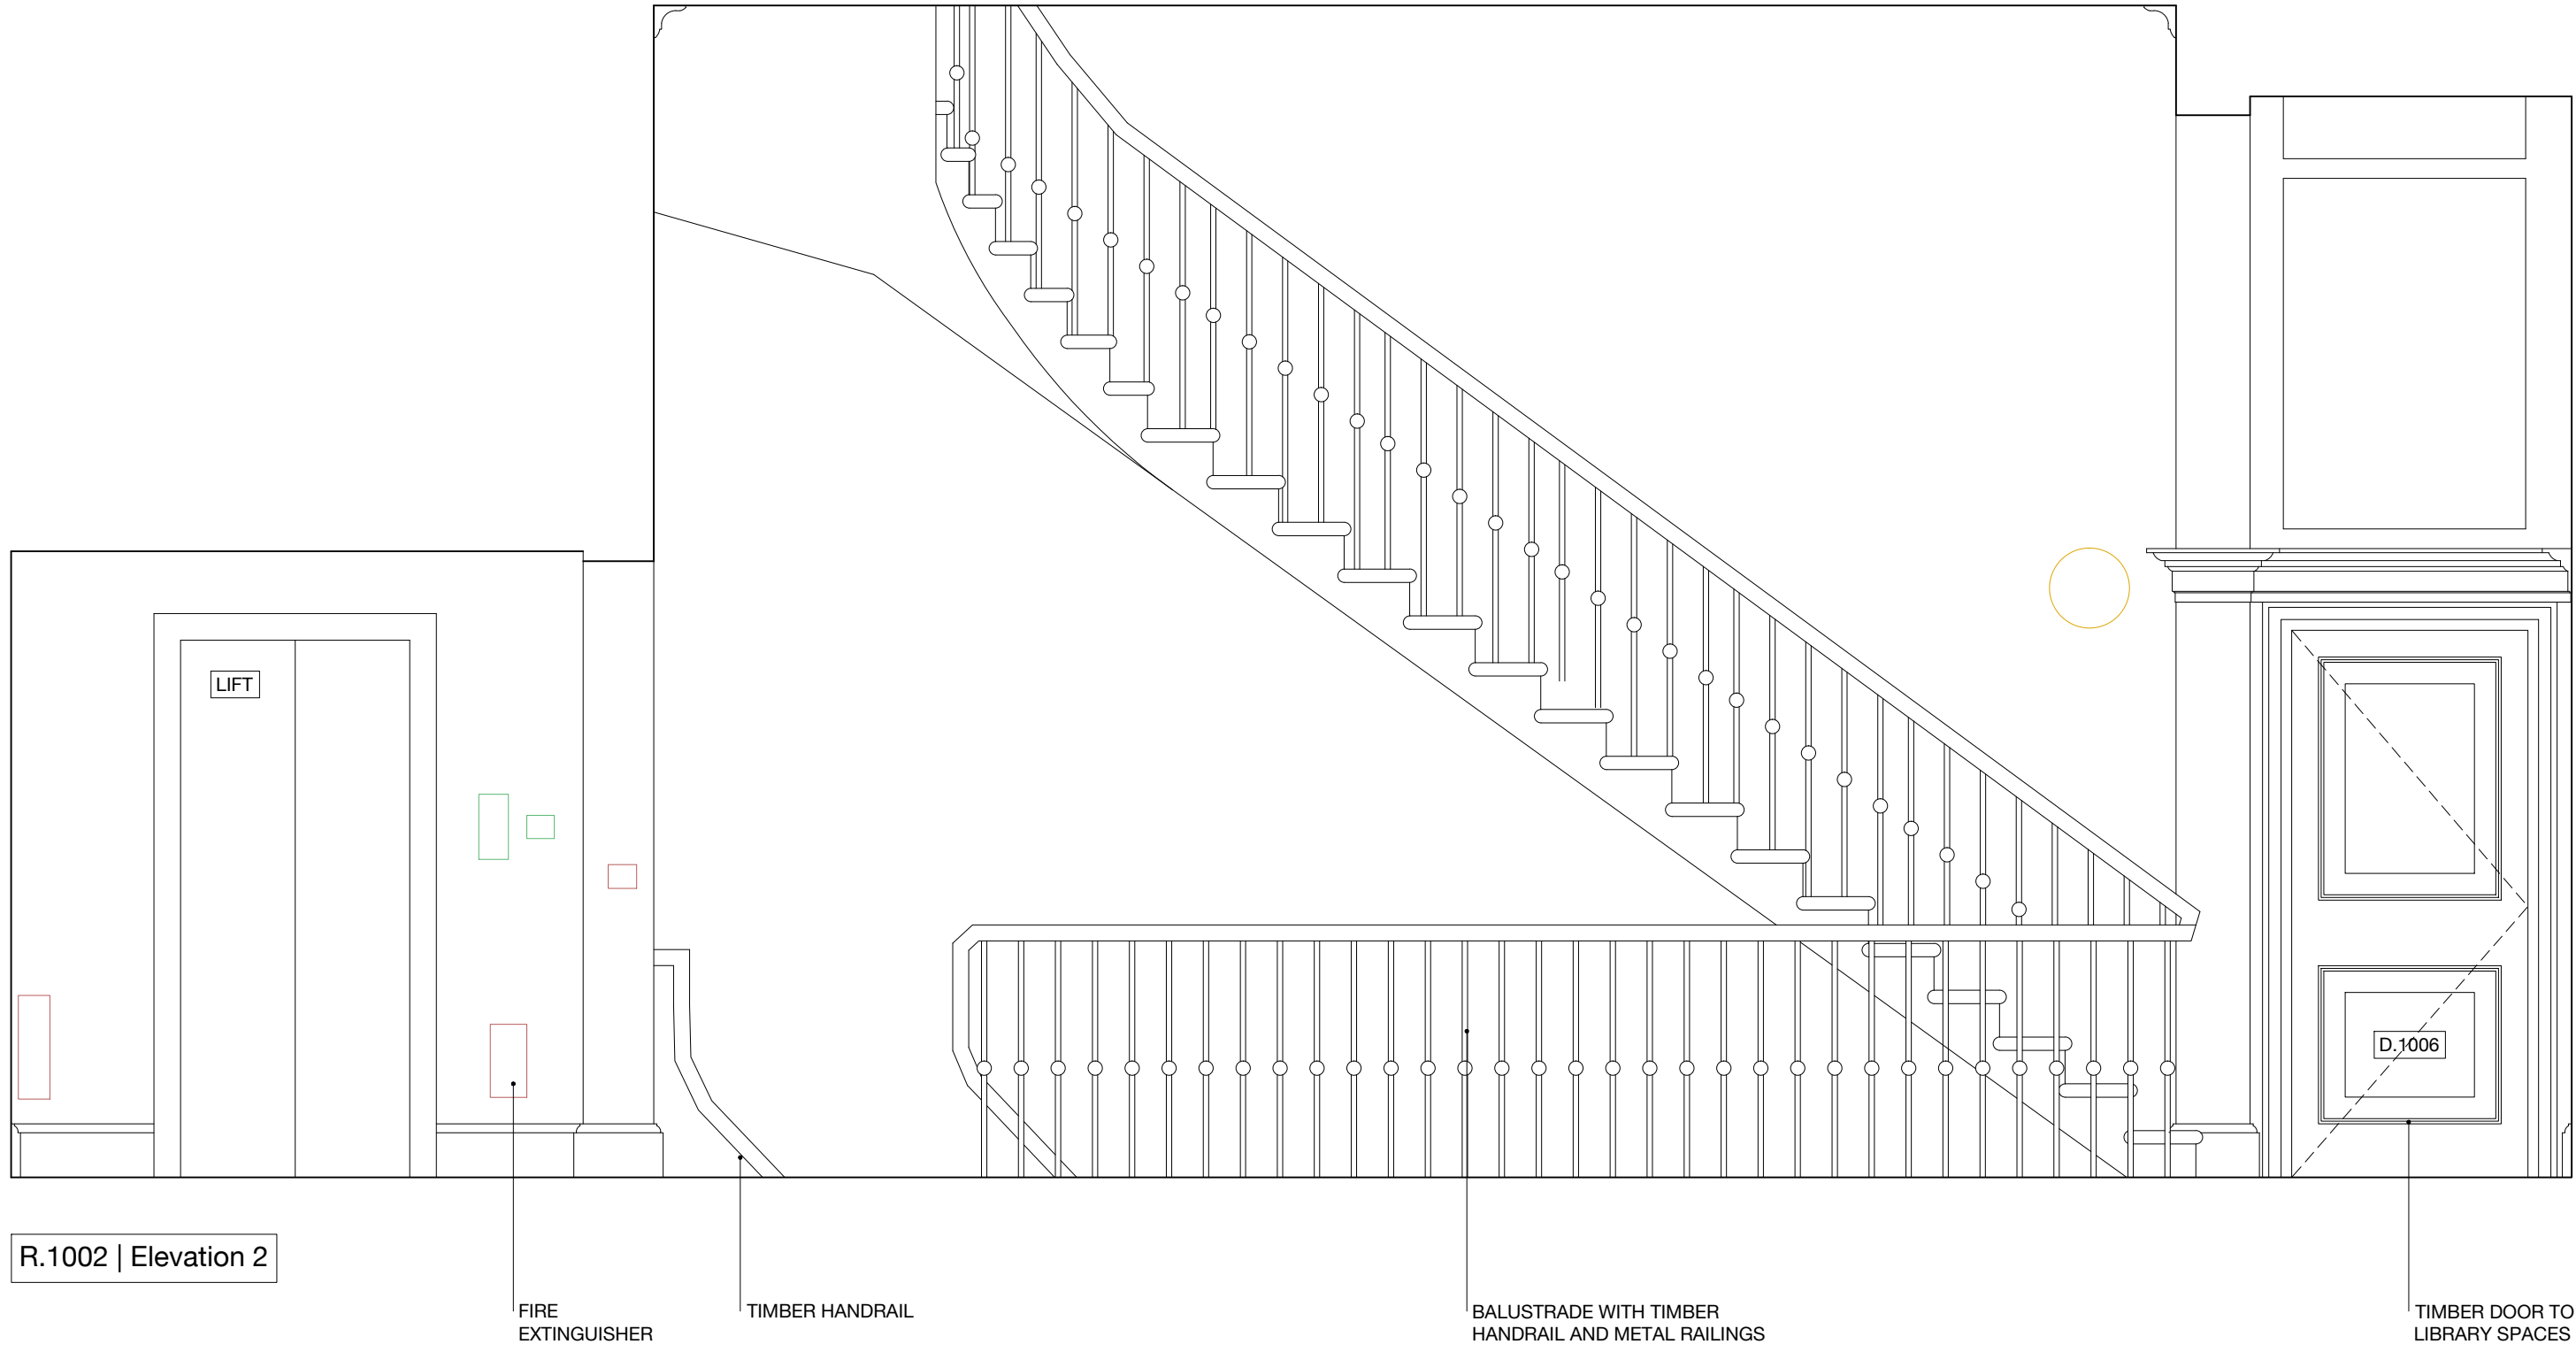

R.1002 | Elevation 2

FIRE  
EXTINGUISHER

TIMBER HANDRAIL

BALUSTRADE WITH TIMBER  
HANDRAIL AND METAL RAILINGS

TIMBER DOOR TO  
LIBRARY SPACES



R.1002 | Elevation 4

GLASS DISPLAY CASE  
(IN FORMER DOORWAY)

SKIRTING

TIMBER DOOR TO COMMON ROOM

TIMBER AND GLASS DOOR  
TO EXTERNAL ROOF SPACE

0 5m

## Studio Charlotte Harris

26 Store Street  
London WC1E 7BT  
+44 (0) 20 7112 9069  
info@studiocharlotteharris.com  
www.studiocharlotteharris.com

### NOTES

DO NOT SCALE FROM THIS DRAWING EXCEPT FOR PLANNING PURPOSES. ERRORS TO BE REPORTED IMMEDIATELY TO THE ARCHITECT. TO BE READ IN CONJUNCTION WITH ALL RELEVANT ARCHITECTS', SERVICES AND STRUCTURAL ENGINEERS' DRAWINGS. ALL EXISTING SITE AND BUILDING INFORMATION HAS BEEN COMPILED BY OTHERS. ALL DIMENSIONS TO BE VERIFIED ON SITE.

© STUDIO CHARLOTTE HARRIS

### LEGEND

- ELECTRICAL FITTINGS & FIXTURES
- FIRE FITTINGS & FIXTURES
- LIGHTING FITTINGS & FIXTURES
- MECHANICAL FITTINGS & FIXTURES

### REVISIONS

R.	DATE	DESCRIPTION	DRAWN/CHECK
-	17.02.23	N/A	AC/CH
A	28.02.23	ISSUED FOR APPROVAL	AC/CH
B	10.03.23	ISSUED FOR LBC	AC/CH

PROJECT  
German Historical Institute  
17 Bloomsbury Square

NUMBER  
**198**

STATUS  
Listed Building Consent

DRAWING NAME  
Existing Room Elevations  
R.1003 Main Stairs FF

SCALE  
1:25 / 1:50

FORMAT  
A1 / A3

DRAWING NUMBER  
**SCH-198-17-1003**

REV.  
**B**