

NOTES
 DO NOT SCALE FROM THIS DRAWING EXCEPT FOR PLANNING PURPOSES. ERRORS TO BE REPORTED IMMEDIATELY TO THE ARCHITECT. TO BE READ IN CONJUNCTION WITH ALL RELEVANT ARCHITECTS', SERVICES AND STRUCTURAL ENGINEERS' DRAWINGS. ALL EXISTING SITE AND BUILDING INFORMATION HAS BEEN COMPILED BY OTHERS. ALL DIMENSIONS TO BE VERIFIED ON SITE.
 © STUDIO CHARLOTTE HARRIS

- LEGEND
- ASSUMED BOUNDARY LINE
 - WALL REMOVAL
 - OTHER REMOVAL
 - REMOVAL OF TONGUE-IN-GROOVE ENGINEERED TIMBER FLOORBOARDS AND NON-ORIGINAL FLOORBOARDS BELOW
 - ⊕ ELECTRICAL FITTINGS & FIXTURES
 - ⊕ FIRE FITTINGS & FIXTURES
 - ⊕ LIGHTING FITTINGS & FIXTURES
 - ⊕ MECHANICAL FITTINGS & FIXTURES

REVISIONS

R.	DATE	DESCRIPTION	DRAWN/CHECK
-	17.02.23	N/A	AC/CH
A	28.02.23	ISSUED FOR APPROVAL	AC/CH
B	07.03.23	ISSUED FOR APPROVAL	AC/CH
C	10.03.23	ISSUED FOR LBC	AC/CH
D	16.06.23	AMENDMENTS FOR LBC	AC/CH


PROJECT NUMBER
 German Historical Institute 198
 17 Bloomsbury Square

STATUS
 Listed Building Consent

DRAWING NAME
 Removals – Ground Floor

SCALE FORMAT
 1:50 / 1:100 A1 / A3

DRAWING NUMBER REV.
 SCH-198-05-0000 D

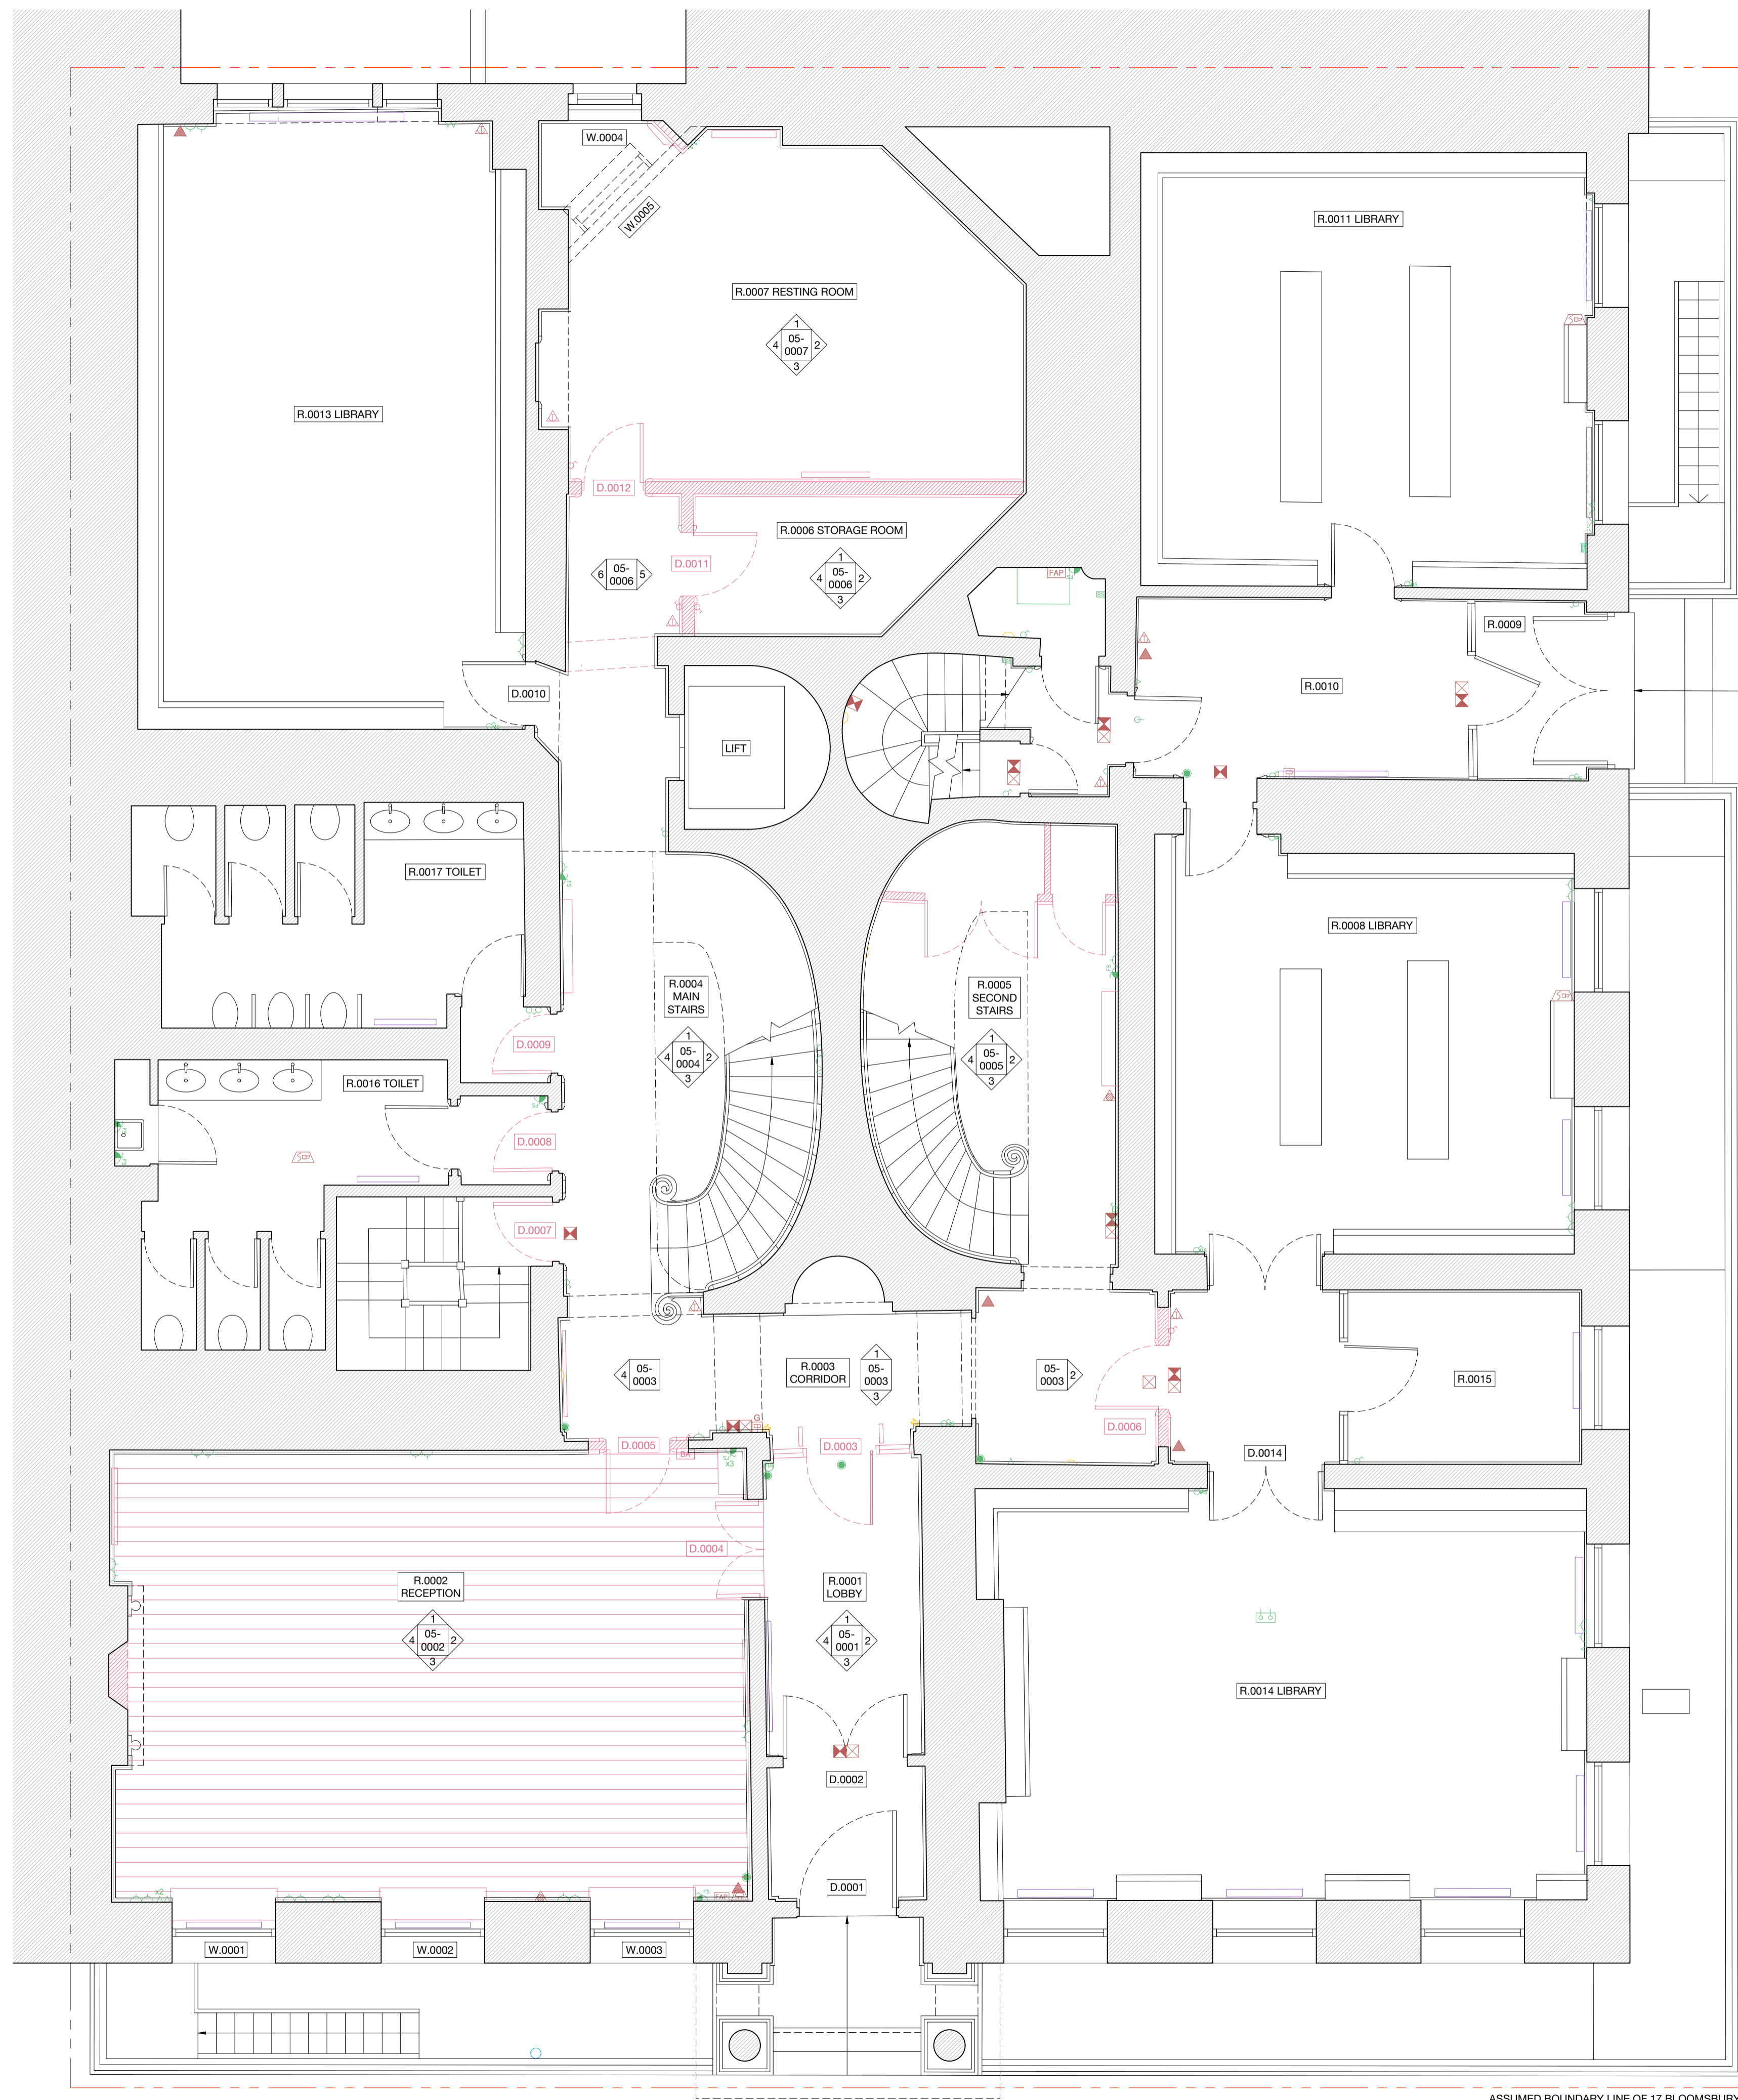

ASSUMED BOUNDARY LINE OF 17 BLOOMSBURY SQ



- ELECTRICAL
- ⊕ SINGLE SOCKET
 - ⊕ DOUBLE SOCKET
 - ⊕ TRIPLE SOCKET
 - ⊕ FUSED SPUR
 - ⊕ SWITCHED FUSED SPUR
 - ⊕ SHAVER SOCKET
 - ⊕ SINGLE FLOOR SOCKET
 - ⊕ ISOLATOR SWITCH
 - ⊕ CCTV
 - ⊕ INTRUDER ALARM SENSOR
 - ⊕ INTRUDER ALARM PANEL
 - ⊕ SQUARE SPEAKER
 - ⊕ BLANK SOCKET
 - ⊕ DOUBLE FLOOR SOCKET
 - ⊕ DATA FLOOR SOCKET
 - ⊕ LIGHT SWITCH
 - ⊕ MULTIPLE LIGHT SWITCH
 - ⊕ PULL CORD LIGHT SWITCH
 - ⊕ EMERGENCY LIGHT TESTER
 - ⊕ TELEPHONE / DATA POINT
 - ⊕ TV AERIAL
 - ⊕ CIRCULAR SPEAKER
 - ⊕ WIFI BOOSTER
 - ⊕ CO2 DETECTOR
 - ⊕ MOVEMENT SENSOR
 - ⊕ UNKNOWN ITEM

- FIRE
- ⊕ BEACON
 - ⊕ BEACON / SOUNDER
 - ⊕ BELL
 - ⊕ HEAT DETECTOR
 - ⊕ HEAT DETECTOR / SOUNDER
 - ⊕ SMOKE DETECTOR
 - ⊕ SMOKE SOUNDER
 - ⊕ EMERGENCY LIGHT
 - ⊕ FIRE EXIT LIGHT
 - ⊕ FIRE EXIT SIGN
 - ⊕ WATER EXTINGUISHER
 - ⊕ CO2 EXTINGUISHER
 - ⊕ POWDER EXTINGUISHER
 - ⊕ SOUNDER
 - ⊕ RED BREAK GLASS
 - ⊕ GREEN BREAK GLASS
 - ⊕ SMOKE VENT SWITCH
 - ⊕ FIRE ALARM PANEL
 - ⊕ REMOTE INDICATOR
 - ⊕ SPRINKLER
 - ⊕ FOAM EXTINGUISHER
 - ⊕ FIRE BLANKET
 - ⊕ SAND BUCKET
 - ⊕ WET CHEMICAL EXTINGUISHER
 - ⊕ WATER HOSE

- LIGHTING
- ⊕ PENDANT LIGHT
 - ⊕ SPOT LIGHT
 - ⊕ DIRECTIONAL SPOT LIGHT
 - ⊕ SINGLE FLUORESCENT TUBE
 - ⊕ DOUBLE FLUORESCENT TUBE
 - ⊕ WALL MOUNTED LIGHT
 - ⊕ COMPACT FLUORESCENT
 - ⊕ OUTDOOR LIGHT
 - ⊕ RECESSED FLOOR LIGHT
 - ⊕ SURFACE CEILING LIGHT
 - ⊕ RECESSED CEILING LIGHT

- MECHANICAL
- ⊕ THERMOSTAT
 - ⊕ A/C CONTROL
 - ⊕ SQUARE EXTRACT
 - ⊕ CIRCULAR EXTRACT
 - ⊕ WALL MOUNTED EXTRACT
 - ⊕ CEILING FAN
 - ⊕ CEILING FAN WITH LIGHT
 - ⊕ RADIATOR/HEATER
 - ⊕ CEILING A/C UNIT
 - ⊕ WALL A/C UNIT
 - ⊕ 600 SQUARE EXTRACT

NOTES
 DO NOT SCALE FROM THIS DRAWING EXCEPT FOR PLANNING PURPOSES. ERRORS TO BE REPORTED IMMEDIATELY TO THE ARCHITECT. TO BE READ IN CONJUNCTION WITH ALL RELEVANT ARCHITECTS', SERVICES AND STRUCTURAL ENGINEERS' DRAWINGS. ALL EXISTING SITE AND BUILDING INFORMATION HAS BEEN COMPILED BY OTHERS. ALL DIMENSIONS TO BE VERIFIED ON SITE.
 © STUDIO CHARLOTTE HARRIS

- LEGEND
- ASSUMED BOUNDARY LINE
 - WALL REMOVAL
 - OTHER REMOVAL
 - ELECTRICAL FITTINGS & FIXTURES
 - FIRE FITTINGS & FIXTURES
 - LIGHTING FITTINGS & FIXTURES
 - MECHANICAL FITTINGS & FIXTURES

REVISIONS

R.	DATE	DESCRIPTION	DRAWN/CHECK
-	17.02.23	N/A	AC/CH
A	28.02.23	ISSUED FOR APPROVAL	AC/CH
B	07.03.23	ISSUED FOR APPROVAL	AC/CH
C	10.03.23	ISSUED FOR LBC	AC/CH

PROJECT NUMBER
 German Historical Institute 198
 17 Bloomsbury Square

STATUS
 Listed Building Consent

DRAWING NAME
 Removals – First Floor

SCALE FORMAT
 1:50 / 1:100 A1 / A3


DRAWING NUMBER REV.
 SCH-198-05-1000 C

- ELECTRICAL
- SINGLE SOCKET
 - DOUBLE SOCKET
 - TRIPLE SOCKET
 - FUSED SPUR
 - SWITCHED FUSED SPUR
 - SHAVER SOCKET
 - SINGLE FLOOR SOCKET
 - ISOLATOR SWITCH
 - CCTV
 - INTRUDER ALARM SENSOR
 - INTRUDER ALARM PANEL
 - SQUARE SPEAKER
 - BLANK SOCKET
 - DOUBLE FLOOR SOCKET
 - DATA FLOOR SOCKET
 - LIGHT SWITCH
 - MULTIPLE LIGHT SWITCH
 - PULL CORD LIGHT SWITCH
 - EMERGENCY LIGHT TESTER
 - TELEPHONE / DATA POINT
 - TV AERIAL
 - CIRCULAR SPEAKER
 - WIFI BOOSTER
 - CO2 DETECTOR
 - MOVEMENT SENSOR
 - UNKNOWN ITEM

- FIRE
- △ BEACON
 - △ BEACON / SOUNDER
 - △ BELL
 - △ HEAT DETECTOR
 - △ HEAT DETECTOR / SOUNDER
 - △ SMOKE DETECTOR
 - △ SMOKE SOUNDER
 - △ EMERGENCY LIGHT
 - △ FIRE EXIT LIGHT
 - △ FIRE EXIT SIGN
 - △ WATER EXTINGUISHER
 - △ CO2 EXTINGUISHER
 - △ POWDER EXTINGUISHER
 - △ SOUNDER
 - △ RED BREAK GLASS
 - △ GREEN BREAK GLASS
 - △ SMOKE VENT SWITCH
 - △ FIRE ALARM PANEL
 - △ REMOTE INDICATOR
 - △ SPRINKLER
 - △ FOAM EXTINGUISHER
 - △ FIRE BLANKET
 - △ SAND BUCKET
 - △ WET CHEMICAL EXTINGUISHER
 - △ WATER HOSE

- LIGHTING
- PENDANT LIGHT
 - SPOT LIGHT
 - DIRECTIONAL SPOT LIGHT
 - SINGLE FLUORESCENT TUBE
 - DOUBLE FLUORESCENT TUBE
 - WALL MOUNTED LIGHT
 - COMPACT FLUORESCENT
 - OUTDOOR LIGHT
 - RECESSED FLOOR LIGHT
 - SURFACE CEILING LIGHT
 - RECESSED CEILING LIGHT

- MECHANICAL
- THERMOSTAT
 - A/C CONTROL
 - SQUARE EXTRACT
 - CIRCULAR EXTRACT
 - WALL MOUNTED EXTRACT
 - CEILING FAN
 - CEILING FAN WITH LIGHT
 - RADIATOR/HEATER
 - CEILING A/C UNIT
 - WALL A/C UNIT
 - 600 SQUARE EXTRACT

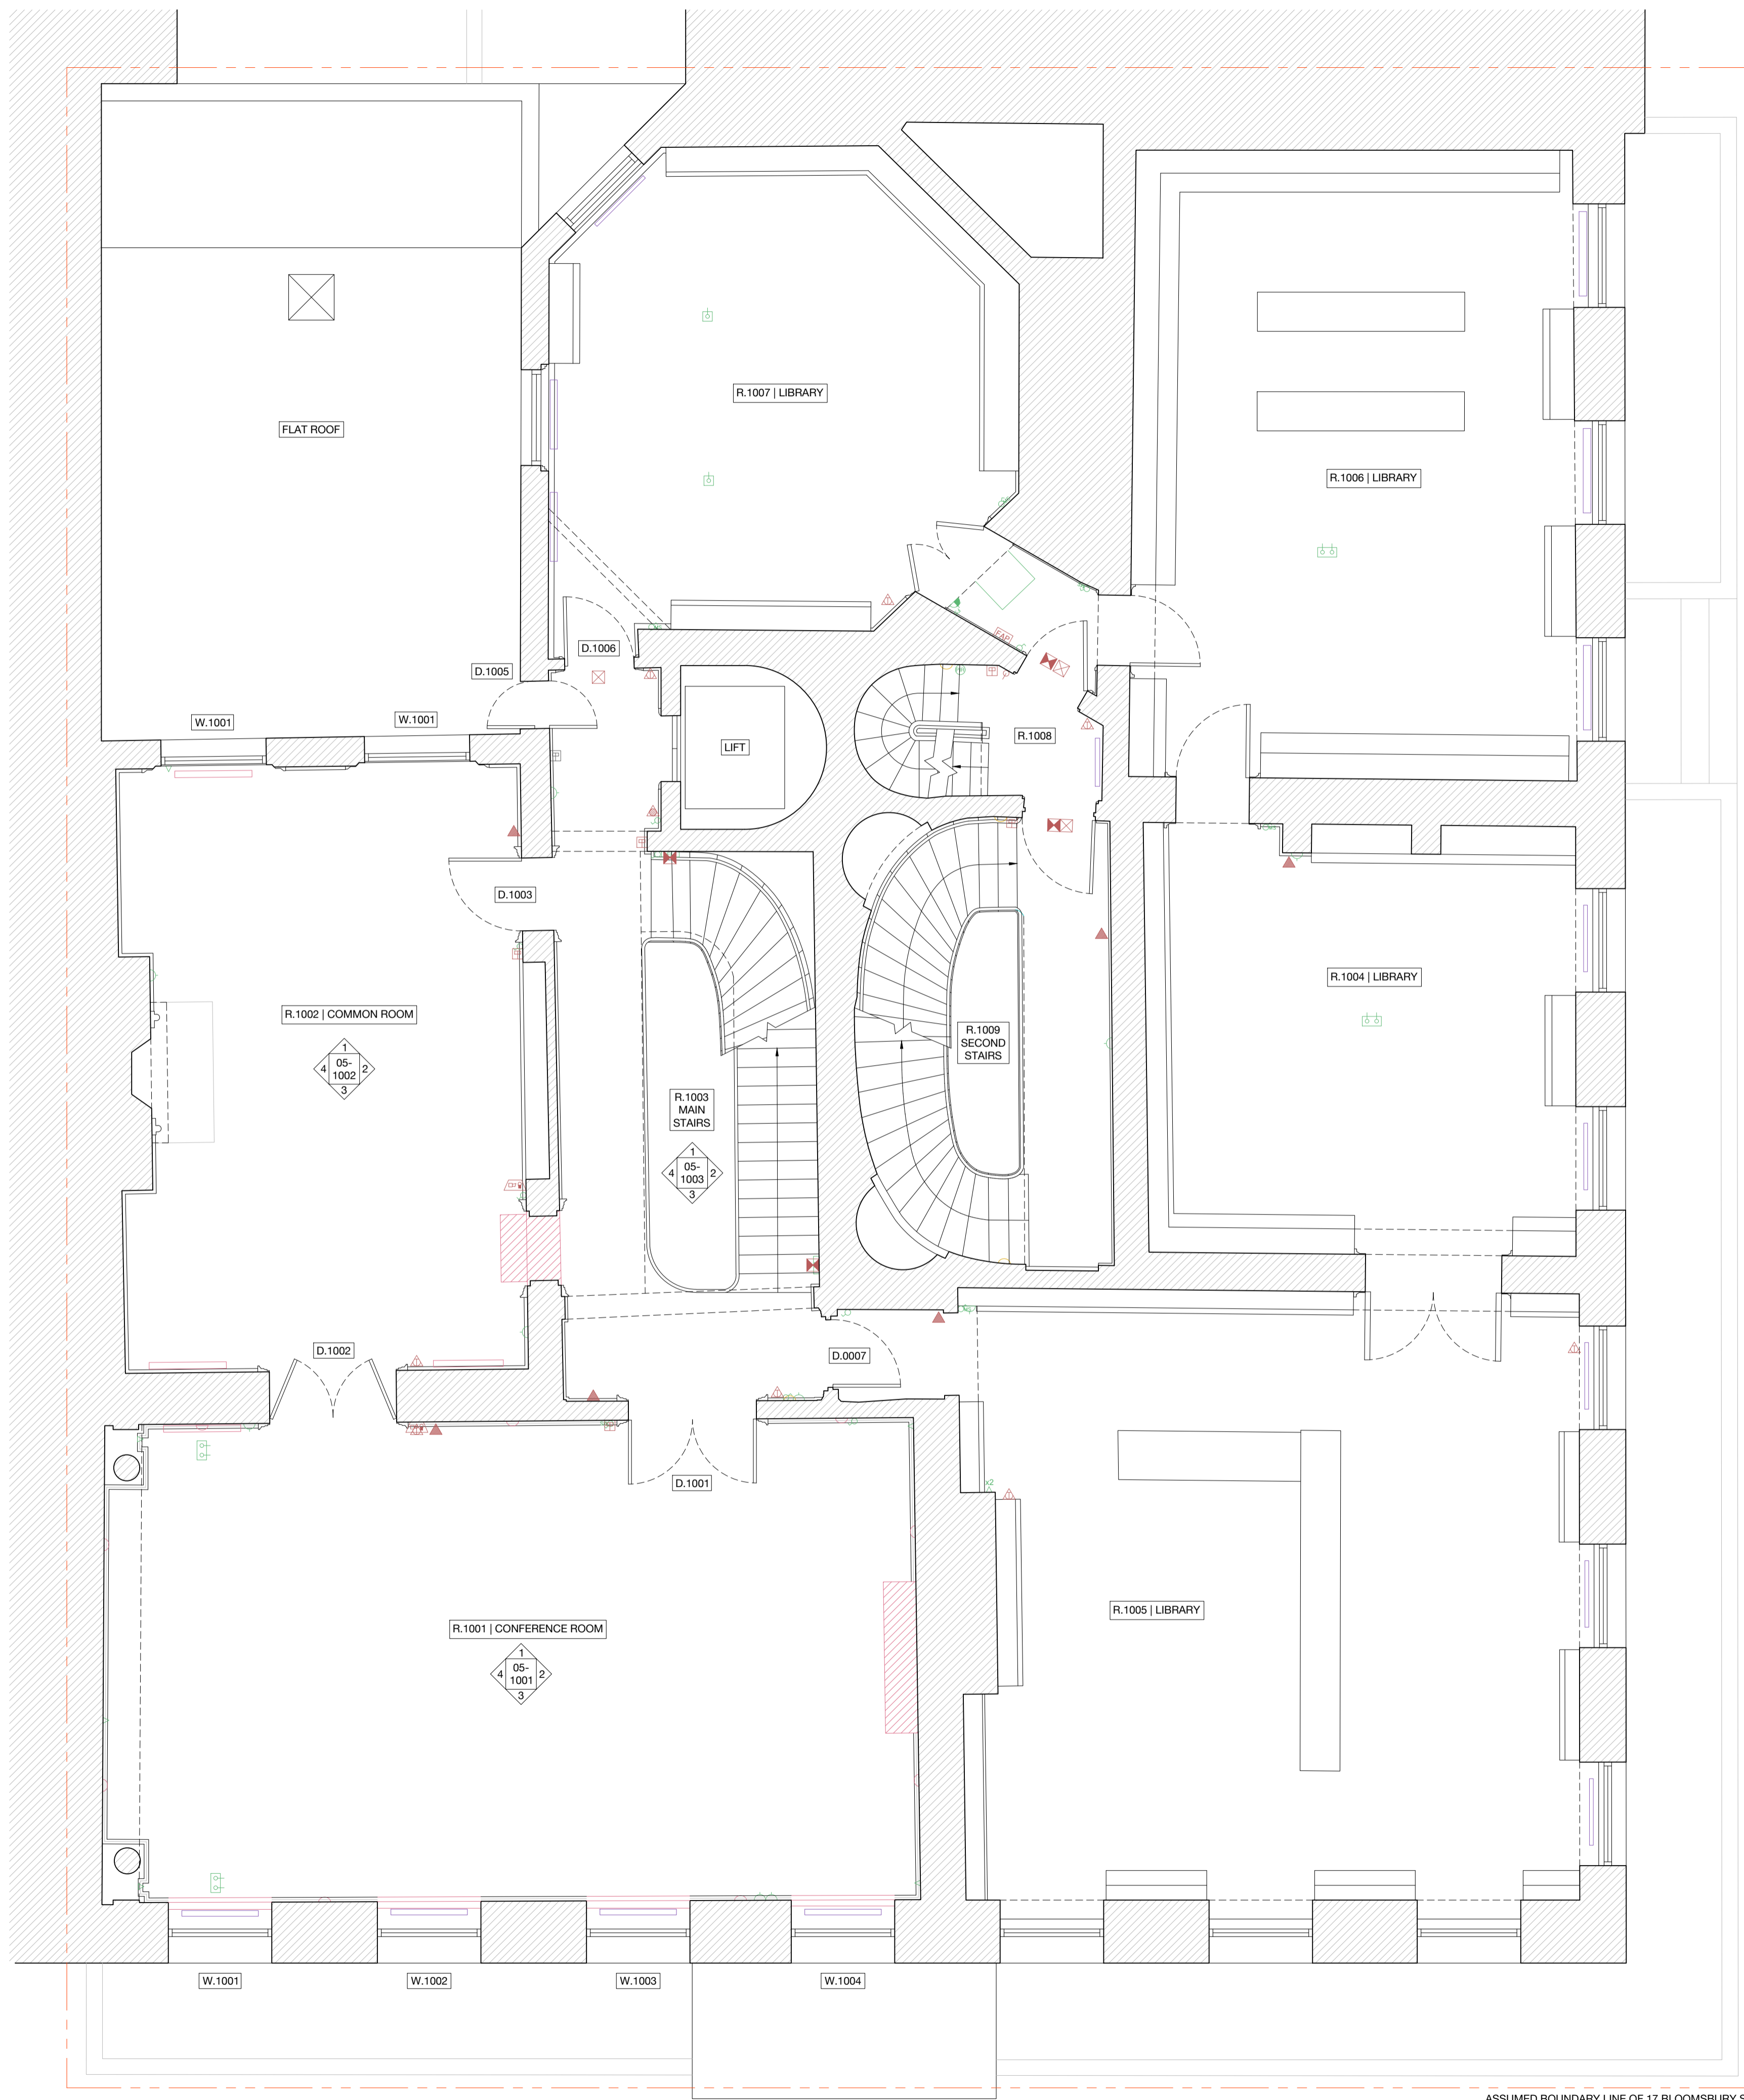

ASSUMED BOUNDARY LINE OF 17 BLOOMSBURY SQ



NOTES
 DO NOT SCALE FROM THIS DRAWING EXCEPT FOR PLANNING PURPOSES. ERRORS TO BE REPORTED IMMEDIATELY TO THE ARCHITECT. TO BE READ IN CONJUNCTION WITH ALL RELEVANT ARCHITECTS', SERVICES AND STRUCTURAL ENGINEERS' DRAWINGS. ALL EXISTING SITE AND BUILDING INFORMATION HAS BEEN COMPILED BY OTHERS. ALL DIMENSIONS TO BE VERIFIED ON SITE.
 © STUDIO CHARLOTTE HARRIS

LEGEND
 ASSUMED BOUNDARY LINE
 WALL REMOVAL
 OTHER REMOVAL
 ELECTRICAL FITTINGS & FIXTURES
 FIRE FITTINGS & FIXTURES
 LIGHTING FITTINGS & FIXTURES
 MECHANICAL FITTINGS & FIXTURES

REVISIONS

R.	DATE	DESCRIPTION	DRAWN/CHECK
-	10.03.23	ISSUED FOR LBC	AC/CH


PROJECT NUMBER
 German Historical Institute 198
 17 Bloomsbury Square

STATUS
 Listed Building Consent

DRAWING NAME
 Removals - Third Floor Plan

SCALE FORMAT
 1:50 / 1:100 A1 / A3

DRAWING NUMBER REV.
 SCH-198-05-3000 -

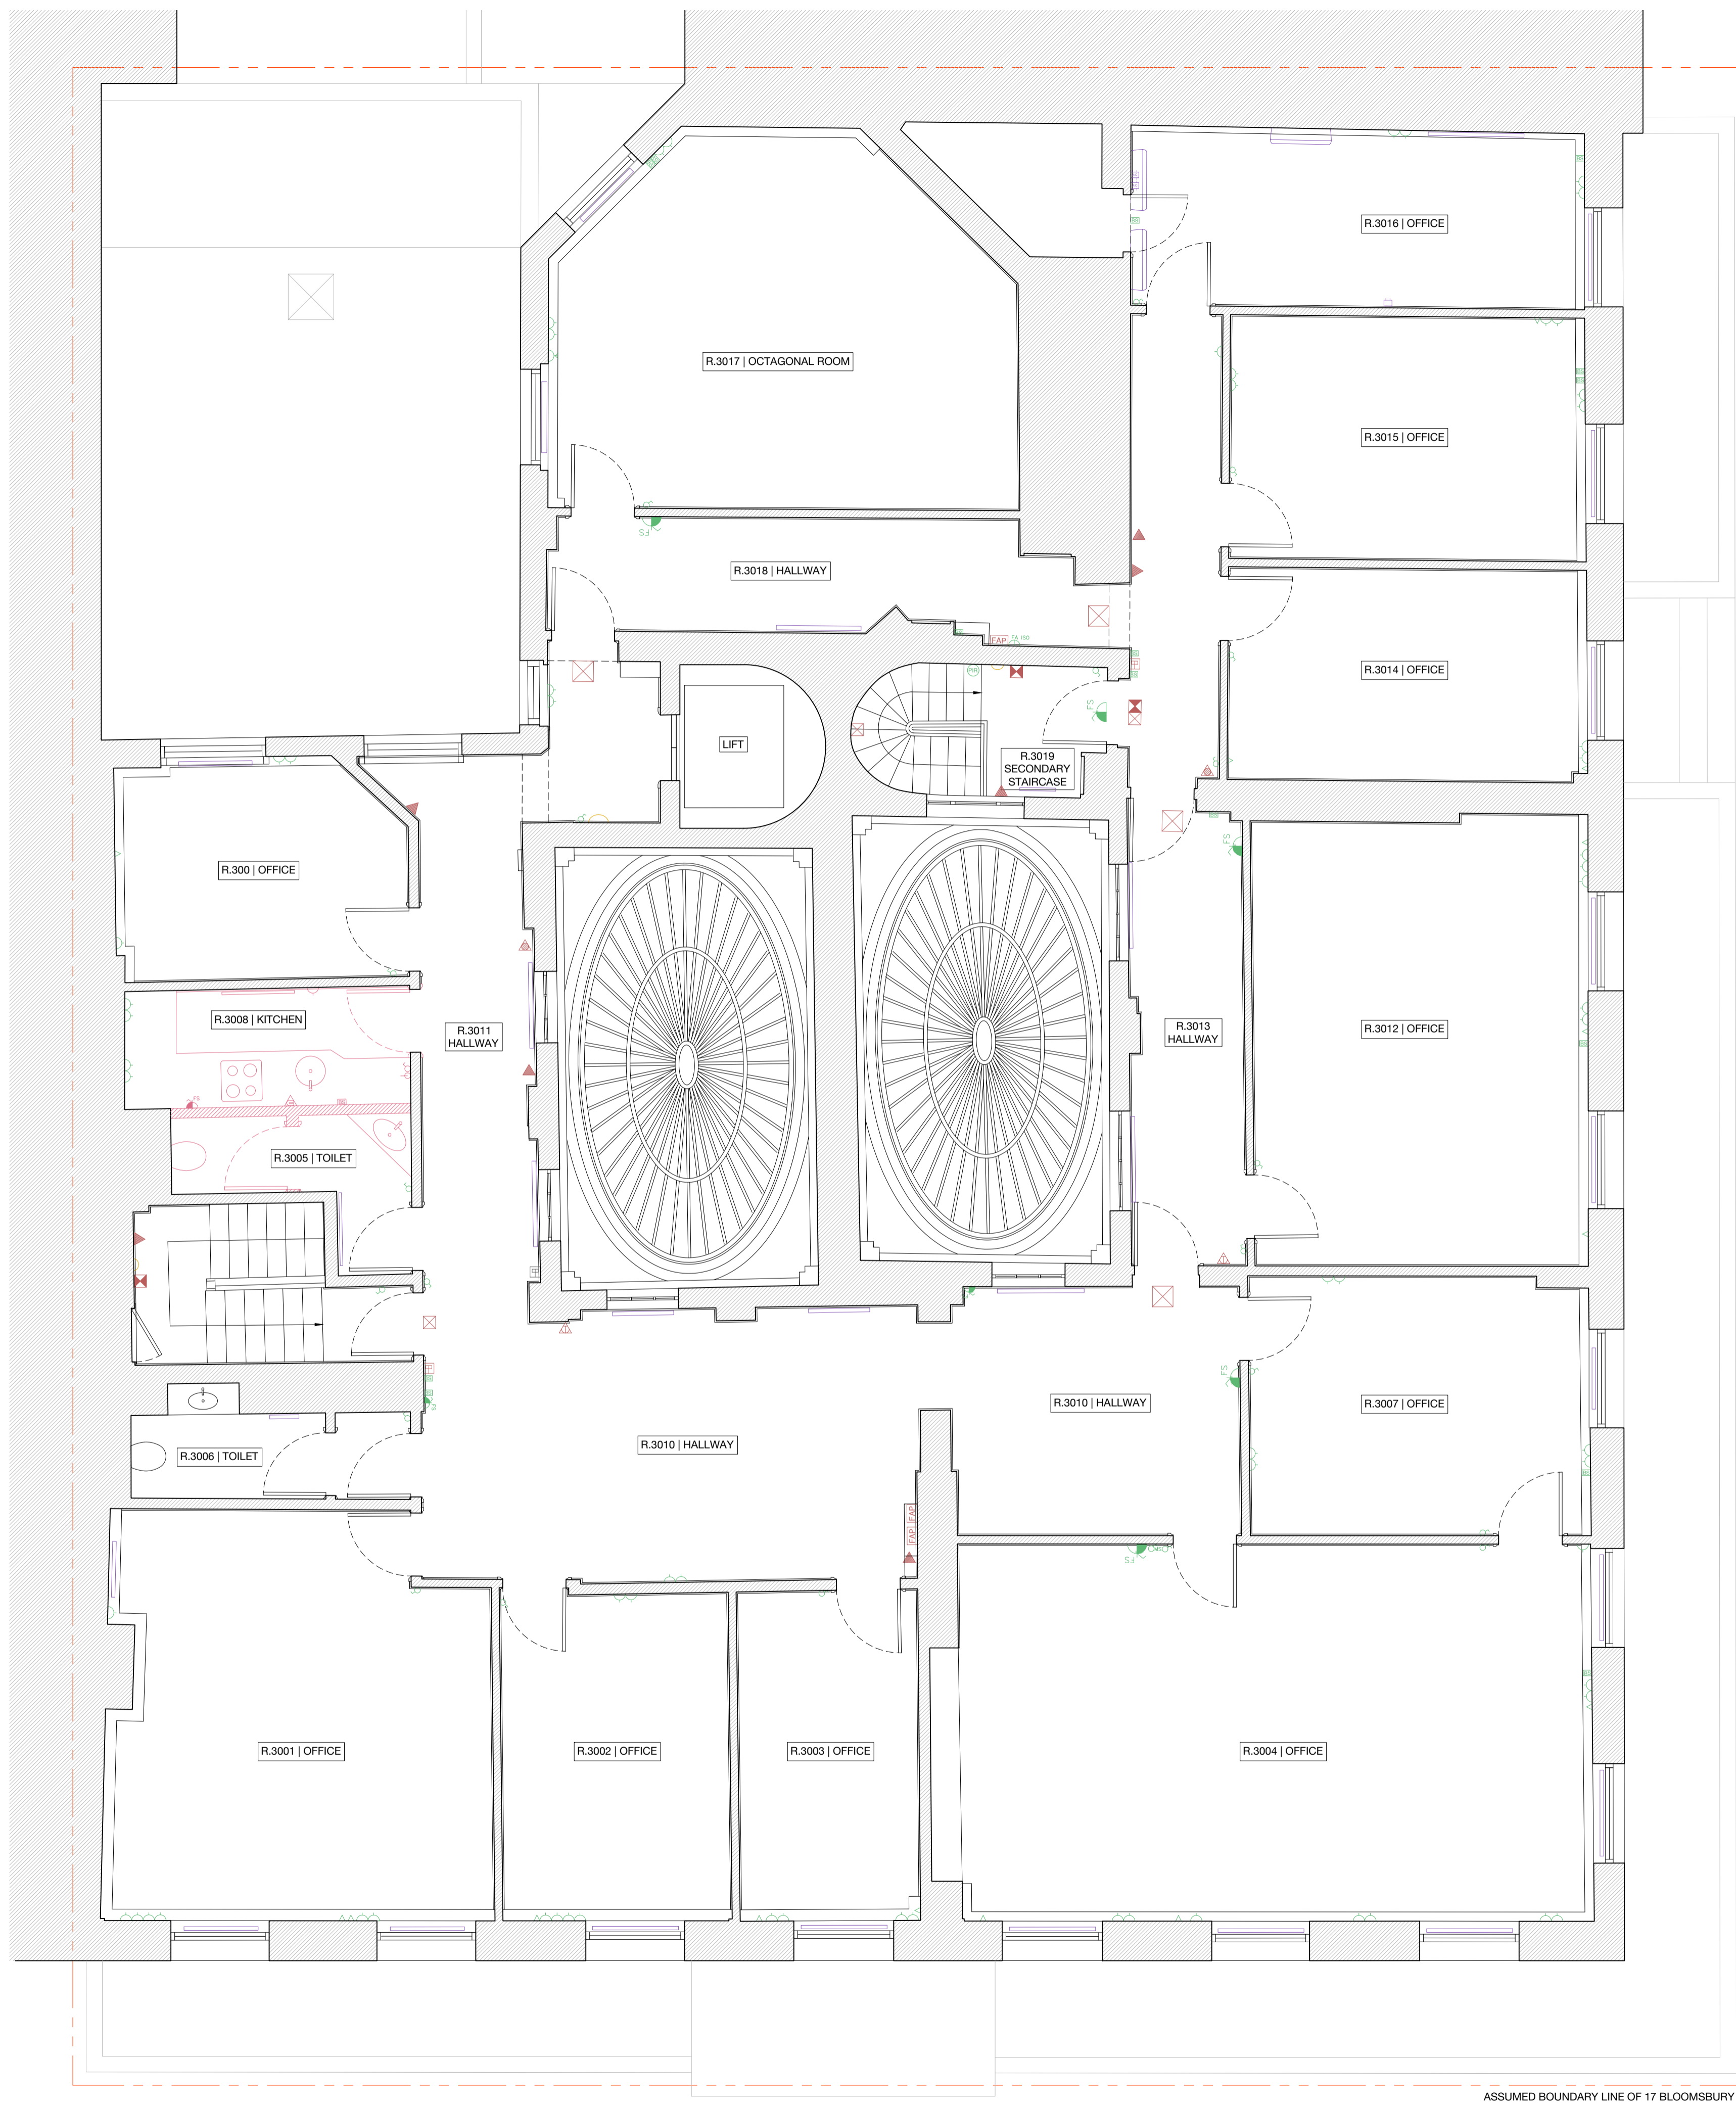


- ELECTRICAL
- SINGLE SOCKET
 - DOUBLE SOCKET
 - TRIPLE SOCKET
 - FUSED SPUR
 - SWITCHED FUSED SPUR
 - SHAVER SOCKET
 - SINGLE FLOOR SOCKET
 - ISOLATOR SWITCH
 - CCTV
 - INTRUDER ALARM SENSOR
 - INTRUDER ALARM PANEL
 - SQUARE SPEAKER
 - BLANK SOCKET
 - DOUBLE FLOOR SOCKET
 - DATA FLOOR SOCKET
 - LIGHT SWITCH
 - MULTIPLE LIGHT SWITCH
 - PULL CORD LIGHT SWITCH
 - EMERGENCY LIGHT TESTER
 - TELEPHONE / DATA POINT
 - TV AERIAL
 - CIRCULAR SPEAKER
 - WIFI BOOSTER
 - CO2 DETECTOR
 - MOVEMENT SENSOR
 - UNKNOWN ITEM

- FIRE
- BEACON
 - BEACON / SOUNDER
 - BELL
 - HEAT DETECTOR
 - HEAT DETECTOR / SOUNDER
 - SMOKE DETECTOR
 - SMOKE SOUNDER
 - EMERGENCY LIGHT
 - FIRE EXIT LIGHT
 - FIRE EXIT SIGN
 - WATER EXTINGUISHER
 - CO2 EXTINGUISHER
 - POWDER EXTINGUISHER
 - SOUNDER
 - RED BREAK GLASS
 - GREEN BREAK GLASS
 - SMOKE VENT SWITCH
 - FIRE ALARM PANEL
 - REMOTE INDICATOR
 - SPRINKLER
 - FOAM EXTINGUISHER
 - FIRE BLANKET
 - SAND BUCKET
 - WET CHEMICAL EXTINGUISHER
 - WATER HOSE

- LIGHTING
- PENDANT LIGHT
 - SPOT LIGHT
 - DIRECTIONAL SPOT LIGHT
 - SINGLE FLUORESCENT TUBE
 - DOUBLE FLUORESCENT TUBE
 - WALL MOUNTED LIGHT
 - COMPACT FLUORESCENT
 - OUTDOOR LIGHT
 - RECESSED FLOOR LIGHT
 - SURFACE CEILING LIGHT
 - RECESSED CEILING LIGHT

- MECHANICAL
- THERMOSTAT
 - A/C CONTROL
 - SQUARE EXTRACT
 - CIRCULAR EXTRACT
 - WALL MOUNTED EXTRACT
 - CEILING FAN
 - CEILING FAN WITH LIGHT
 - RADIATOR/HEATER
 - CEILING A/C UNIT
 - WALL A/C UNIT
 - 600 SQUARE EXTRACT

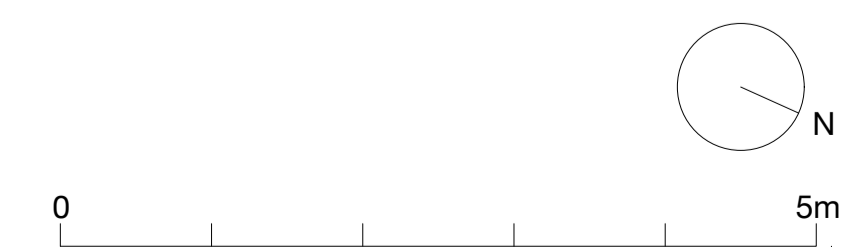

ASSUMED BOUNDARY LINE OF 17 BLOOMSBURY SQ

NOTES
 DO NOT SCALE FROM THIS DRAWING EXCEPT FOR PLANNING PURPOSES. ERRORS TO BE REPORTED IMMEDIATELY TO THE ARCHITECT. TO BE READ IN CONJUNCTION WITH ALL RELEVANT ARCHITECTS', SERVICES AND STRUCTURAL ENGINEERS' DRAWINGS. ALL EXISTING SITE AND BUILDING INFORMATION HAS BEEN COMPILED BY OTHERS. ALL DIMENSIONS TO BE VERIFIED ON SITE.

© STUDIO CHARLOTTE HARRIS

LEGEND

	WALL REMOVAL
	REMOVAL
	ELECTRICAL FITTINGS & FIXTURES
	FIRE FITTINGS & FIXTURES
	LIGHTING FITTINGS & FIXTURES
	MECHANICAL FITTINGS & FIXTURES

REVISIONS

R.	DATE	DESCRIPTION	DRAWN/CHECK
-	17.02.23	N/A	AC/CH
A	28.02.23	ISSUED FOR APPROVAL	AC/CH
B	07.03.23	ISSUED FOR APPROVAL	AC/CH
C	10.03.23	ISSUED FOR LBC	AC/CH
D	16.06.23	AMENDMENTS FOR LBC	AC/CH

PROJECT NUMBER
 German Historical Institute 198
 17 Bloomsbury Square

STATUS
 Listed Building Consent


DRAWING NAME
 Removals – Room Elevations
 R.0001 Entrance Lobby

SCALE FORMAT
 1:25 / 1:50 A1 / A3


DRAWING NUMBER REV.
 SCH-198-05-0001 D




R.0001 | Elevation 1

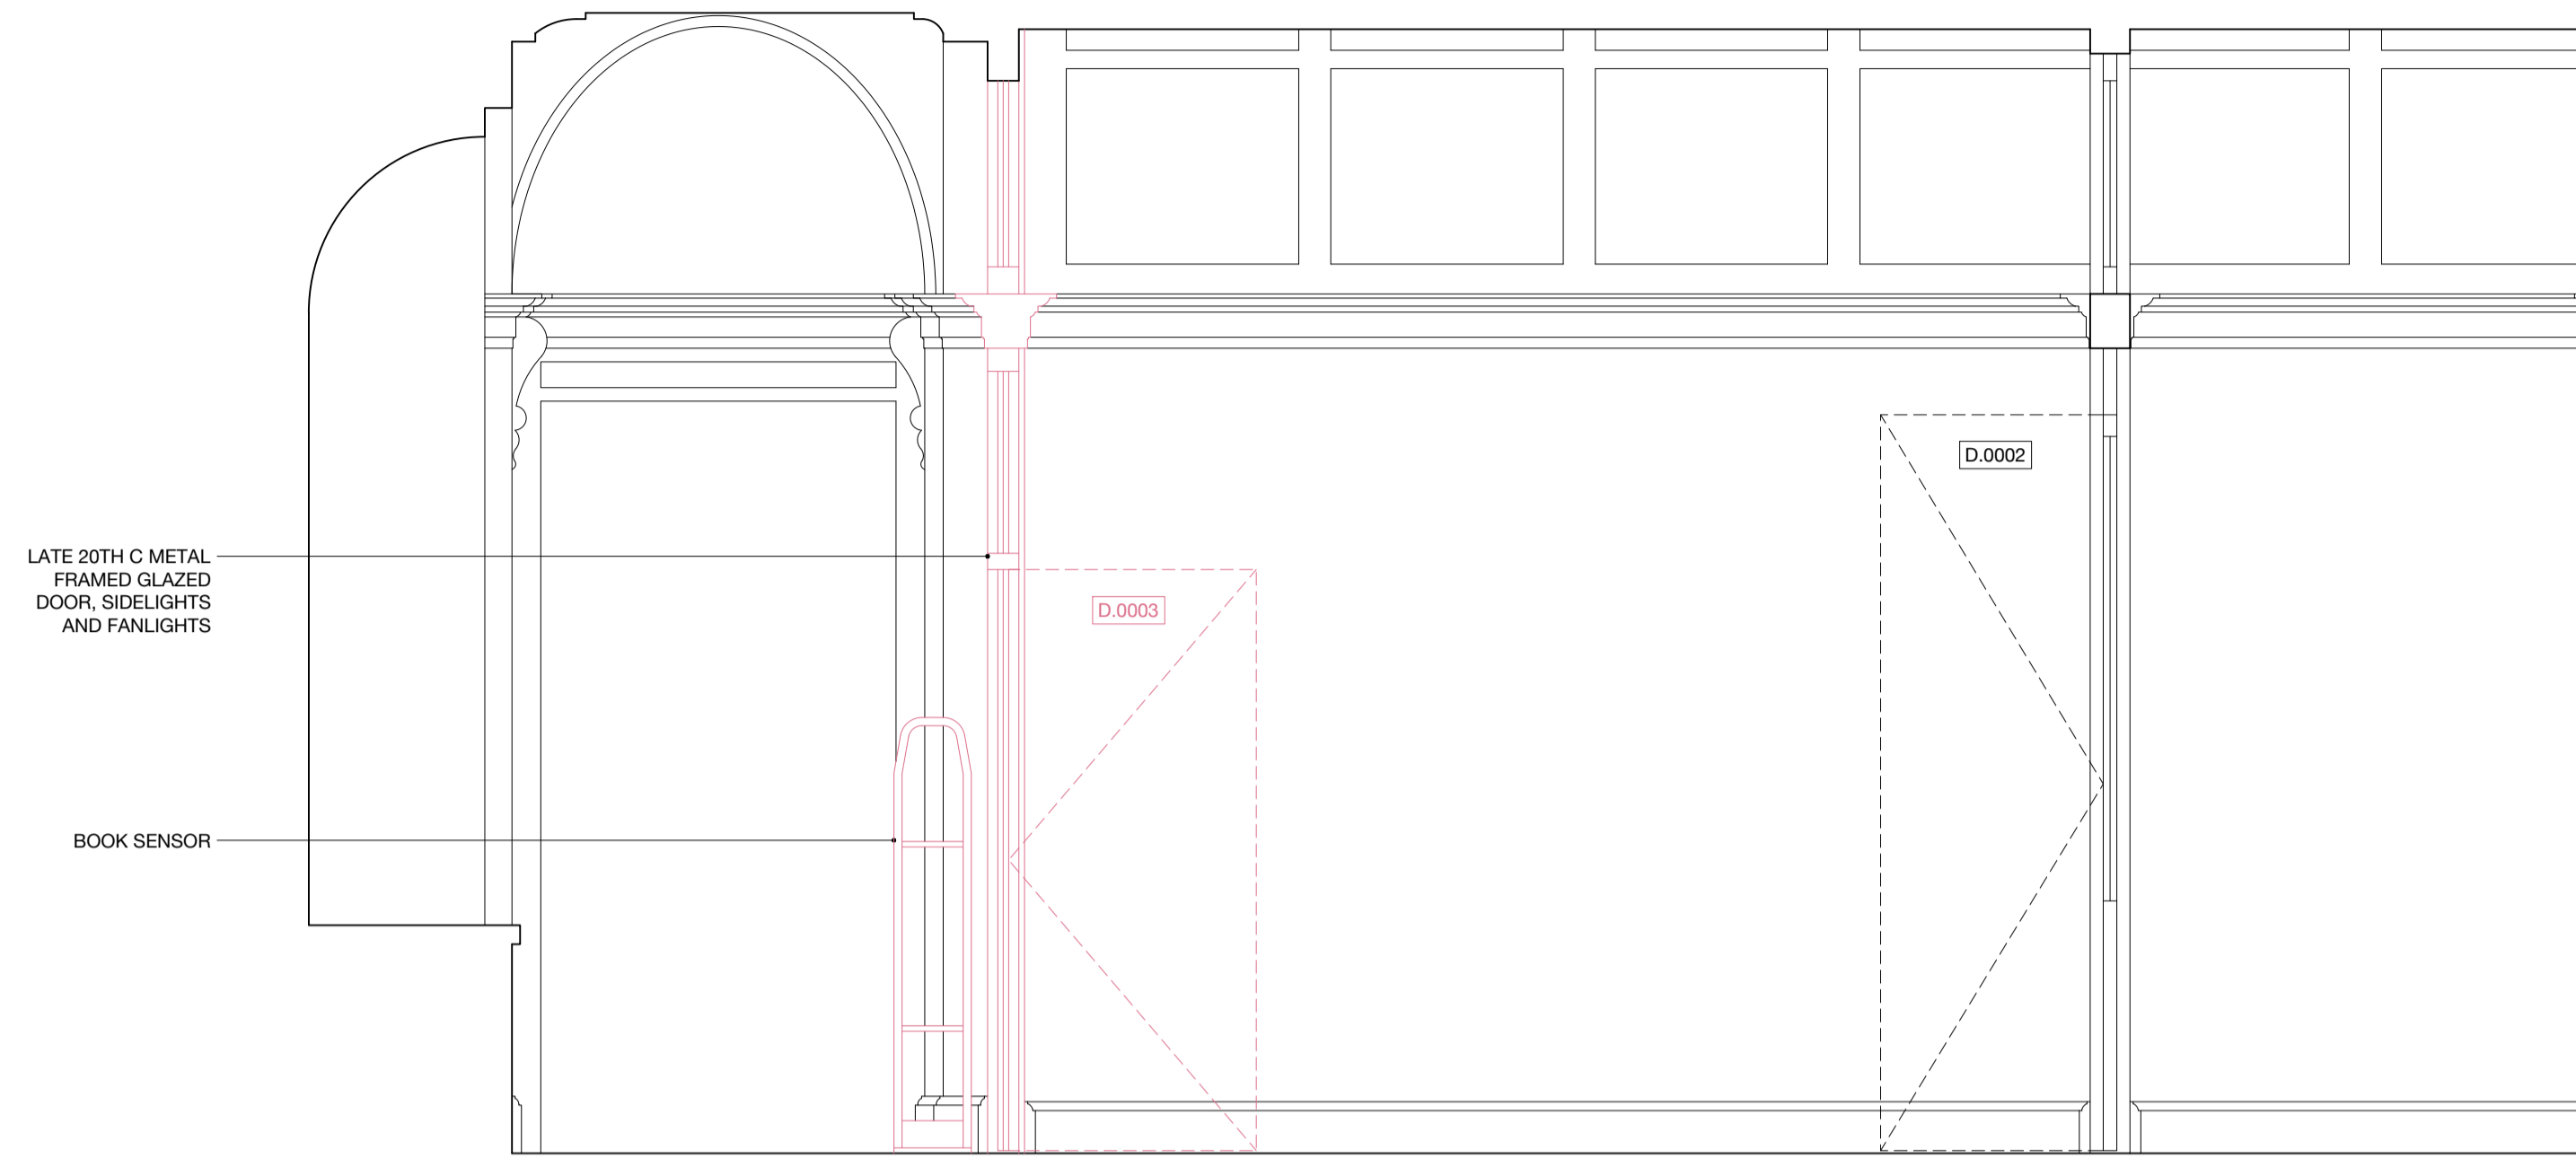

R.0001 | Elevation 2

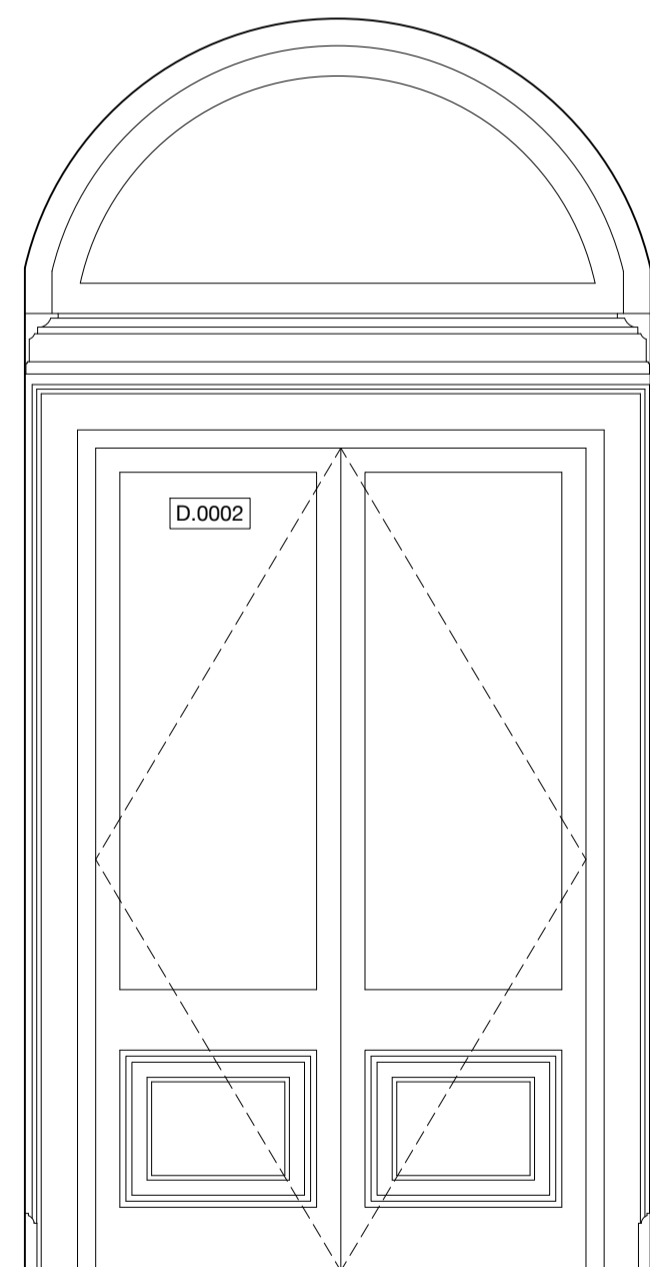

R.0001 | Elevation 3

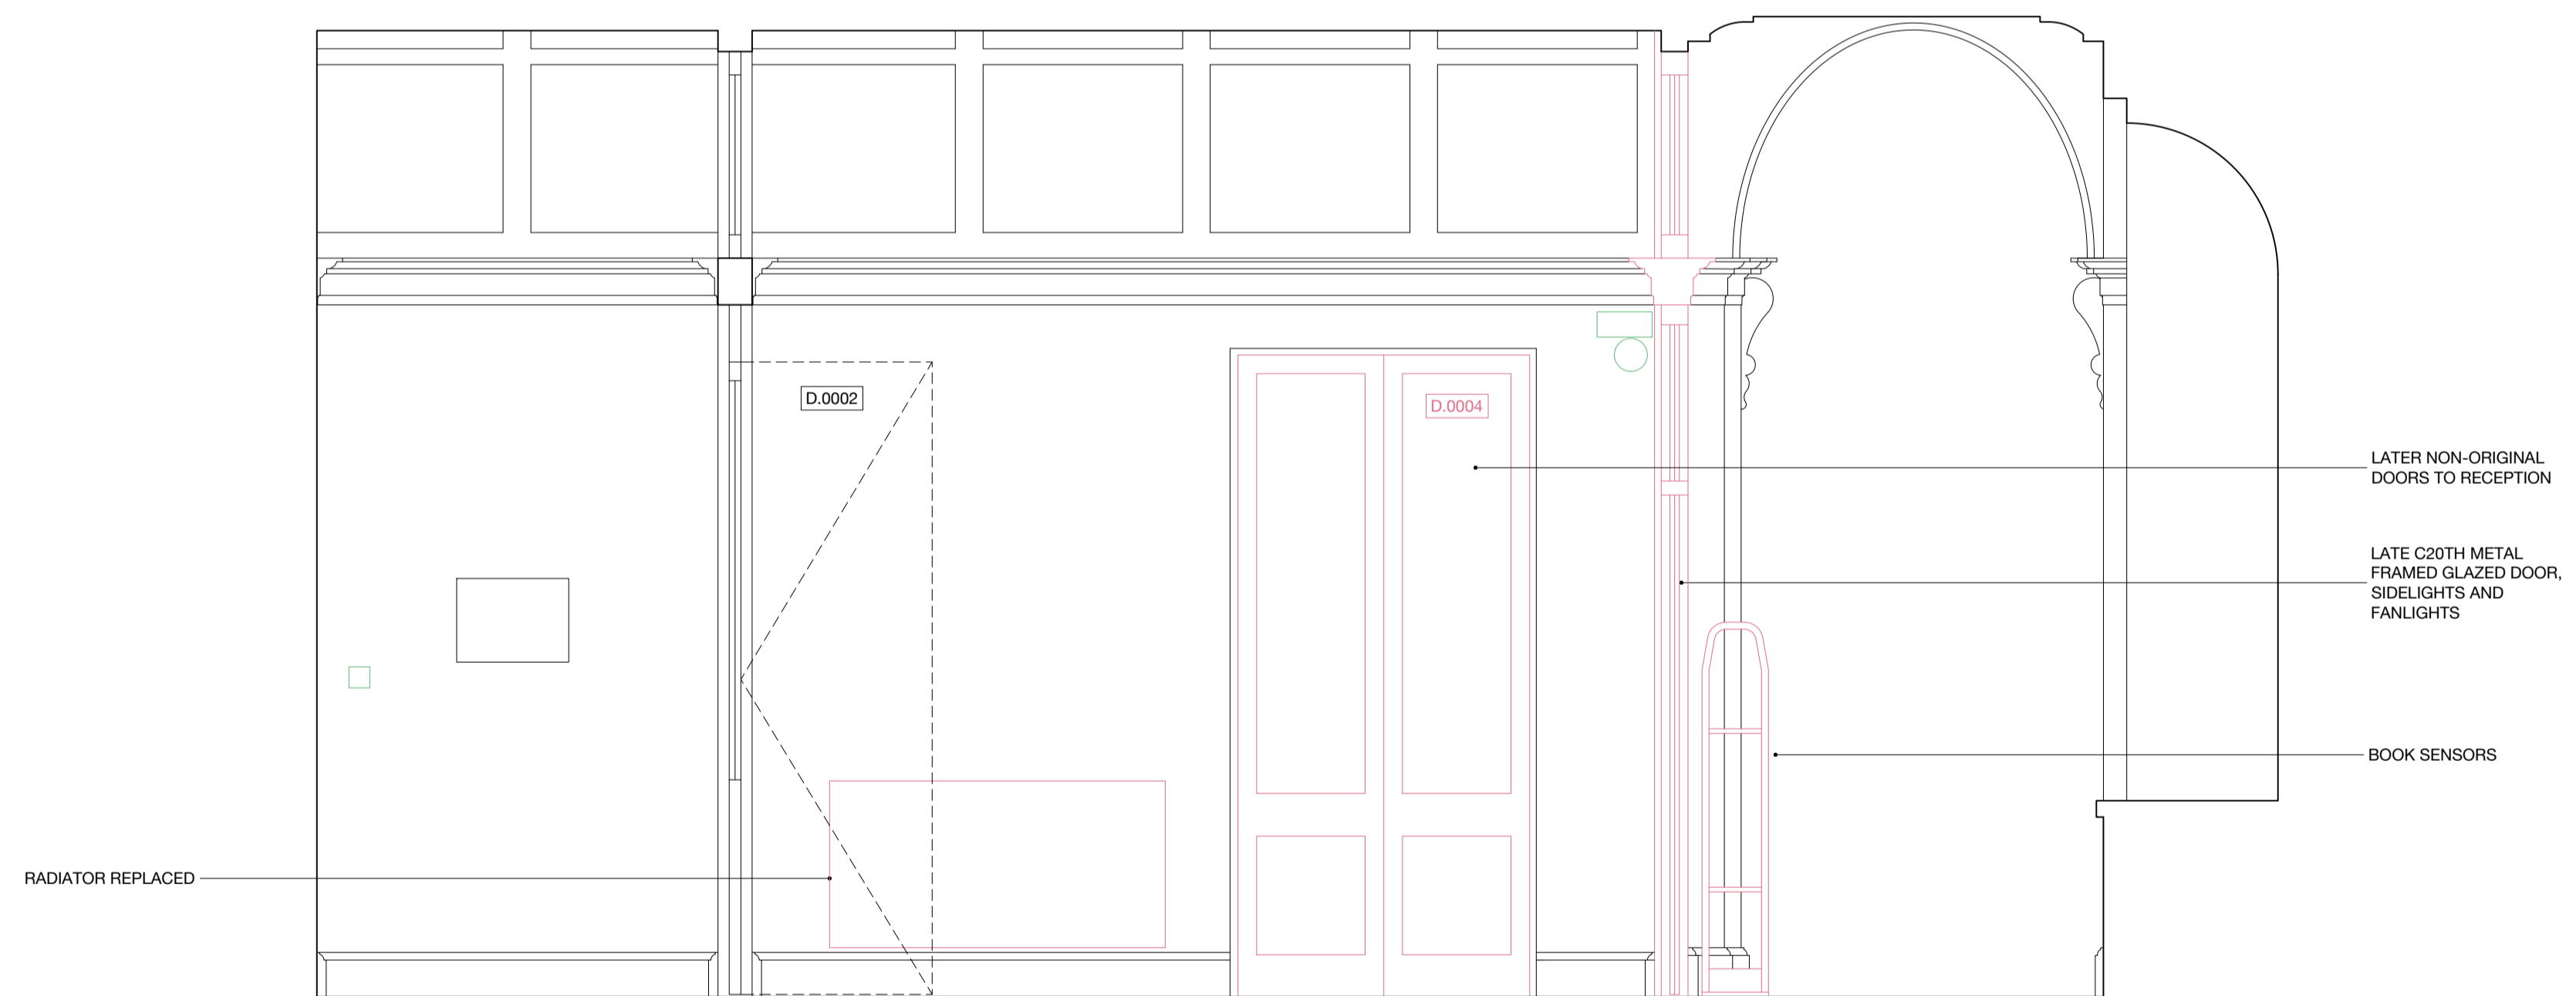

R.0001 | Elevation 4



NOTES
 DO NOT SCALE FROM THIS DRAWING EXCEPT FOR PLANNING PURPOSES. ERRORS TO BE REPORTED IMMEDIATELY TO THE ARCHITECT. TO BE READ IN CONJUNCTION WITH ALL RELEVANT ARCHITECTS', SERVICES AND STRUCTURAL ENGINEERS' DRAWINGS. ALL EXISTING SITE AND BUILDING INFORMATION HAS BEEN COMPILED BY OTHERS. ALL DIMENSIONS TO BE VERIFIED ON SITE.
 © STUDIO CHARLOTTE HARRIS

LEGEND

	WALL REMOVAL
	REMOVAL
	ELECTRICAL FITTINGS & FIXTURES
	FIRE FITTINGS & FIXTURES
	LIGHTING FITTINGS & FIXTURES
	MECHANICAL FITTINGS & FIXTURES

REVISIONS

R.	DATE	DESCRIPTION	DRAWN/CHECK
-	17.02.23	N/A	AC/CH
A	28.02.23	ISSUED FOR APPROVAL	AC/CH
B	07.03.23	ISSUED FOR APPROVAL	AC/CH
C	10.03.23	ISSUED FOR LBC	AC/CH
D	16.06.23	AMENDMENTS FOR LBC	AC/CH





PROJECT NUMBER
 German Historical Institute 198
 17 Bloomsbury Square

STATUS
 Listed Building Consent

DRAWING NAME
 Removals – Room Elevations
 R.0002 Reception

SCALE FORMAT
 1:25 / 1:50 A1 / A3

DRAWING NUMBER REV.
 SCH-198-05-0002 D

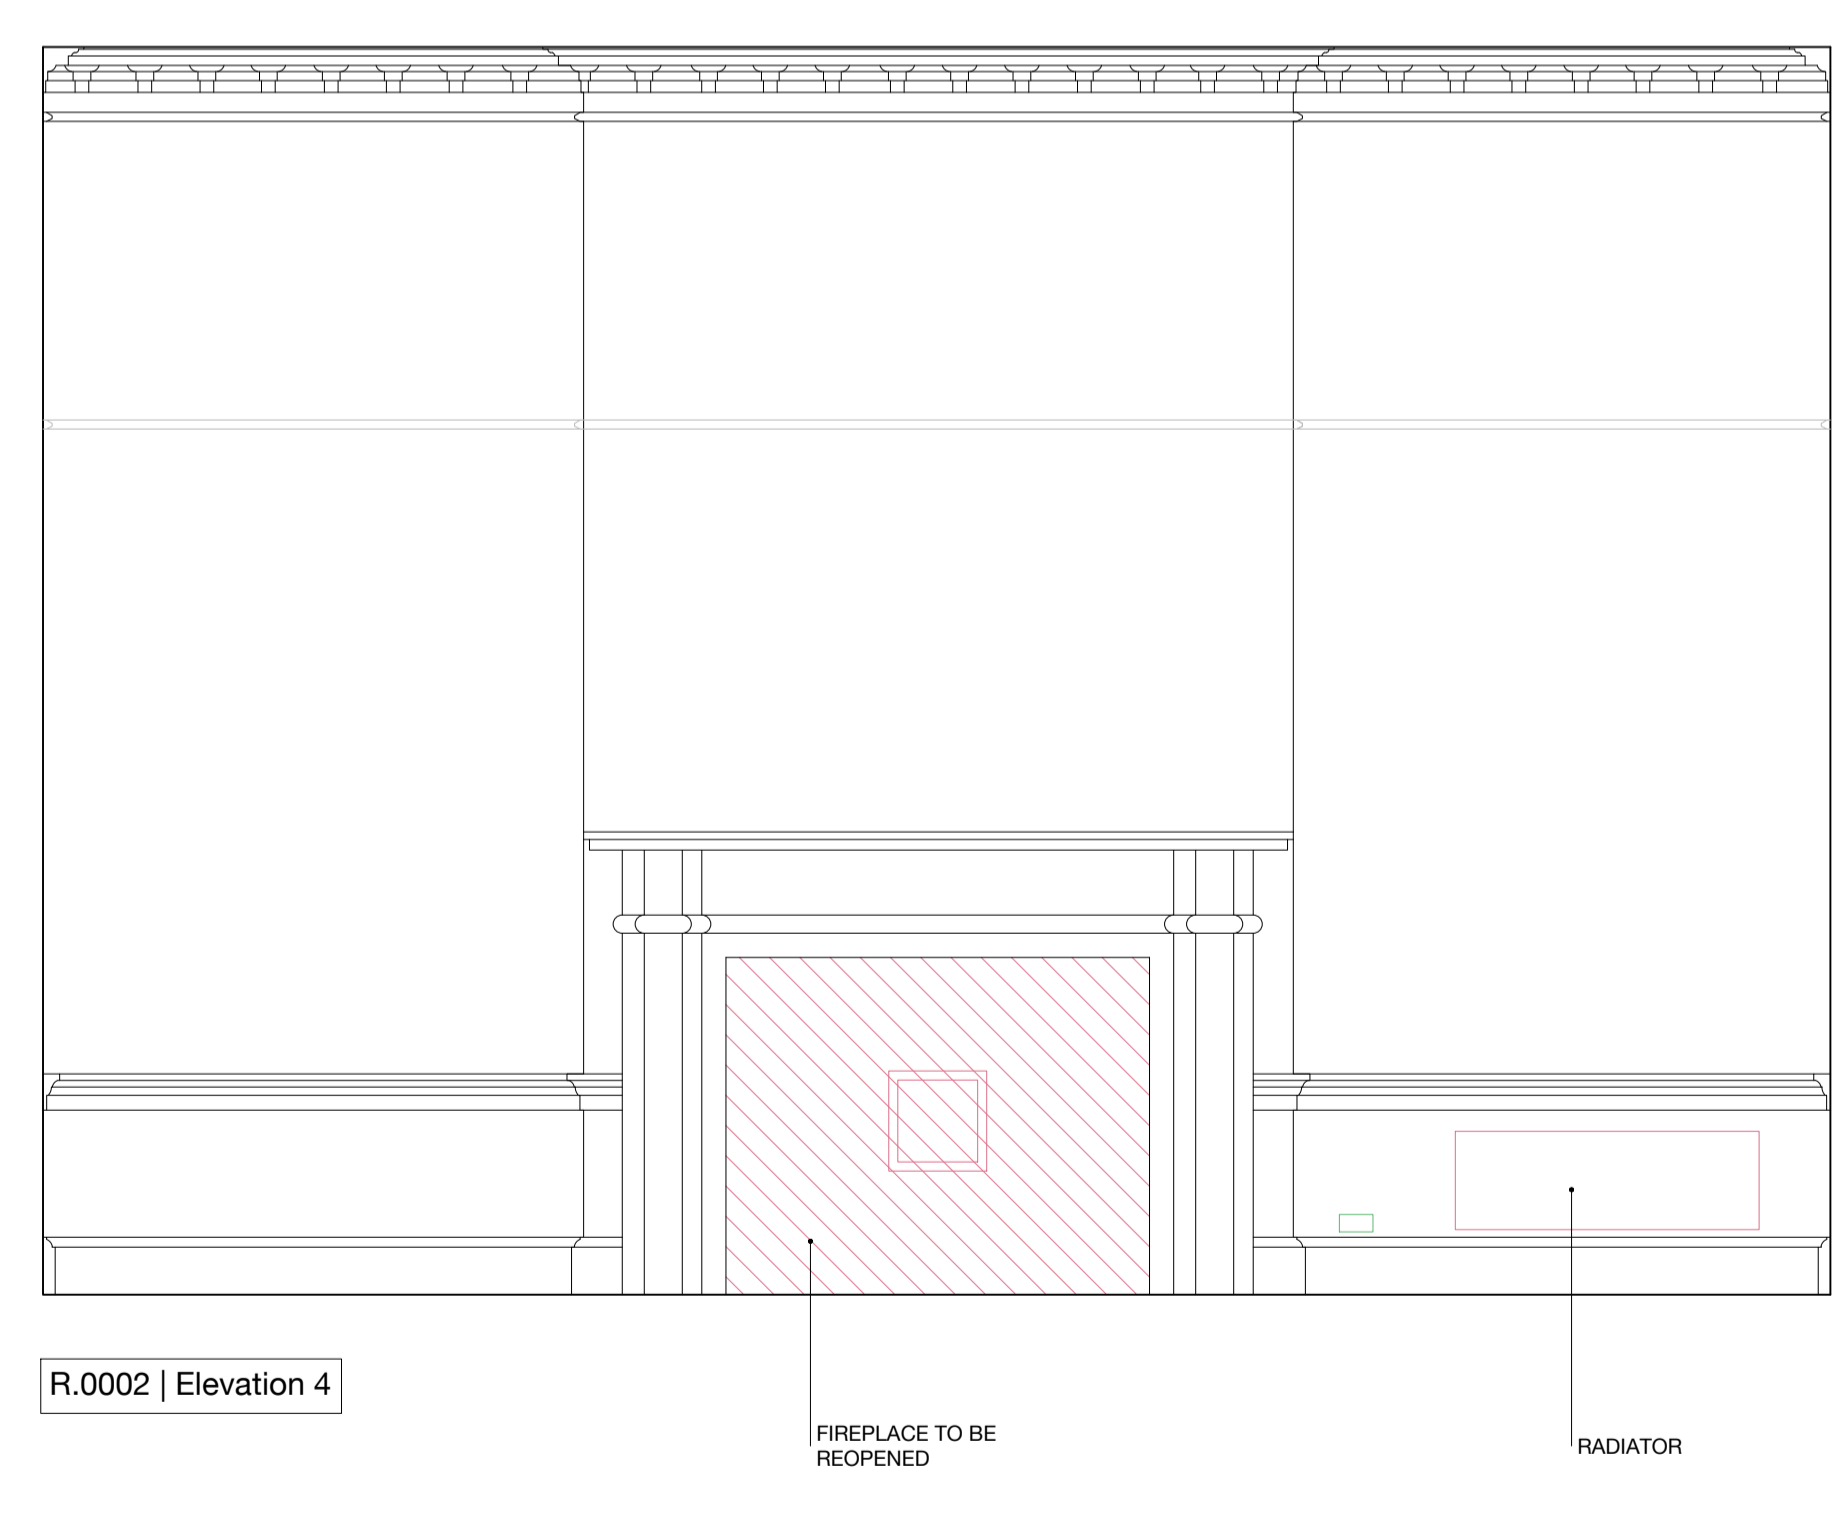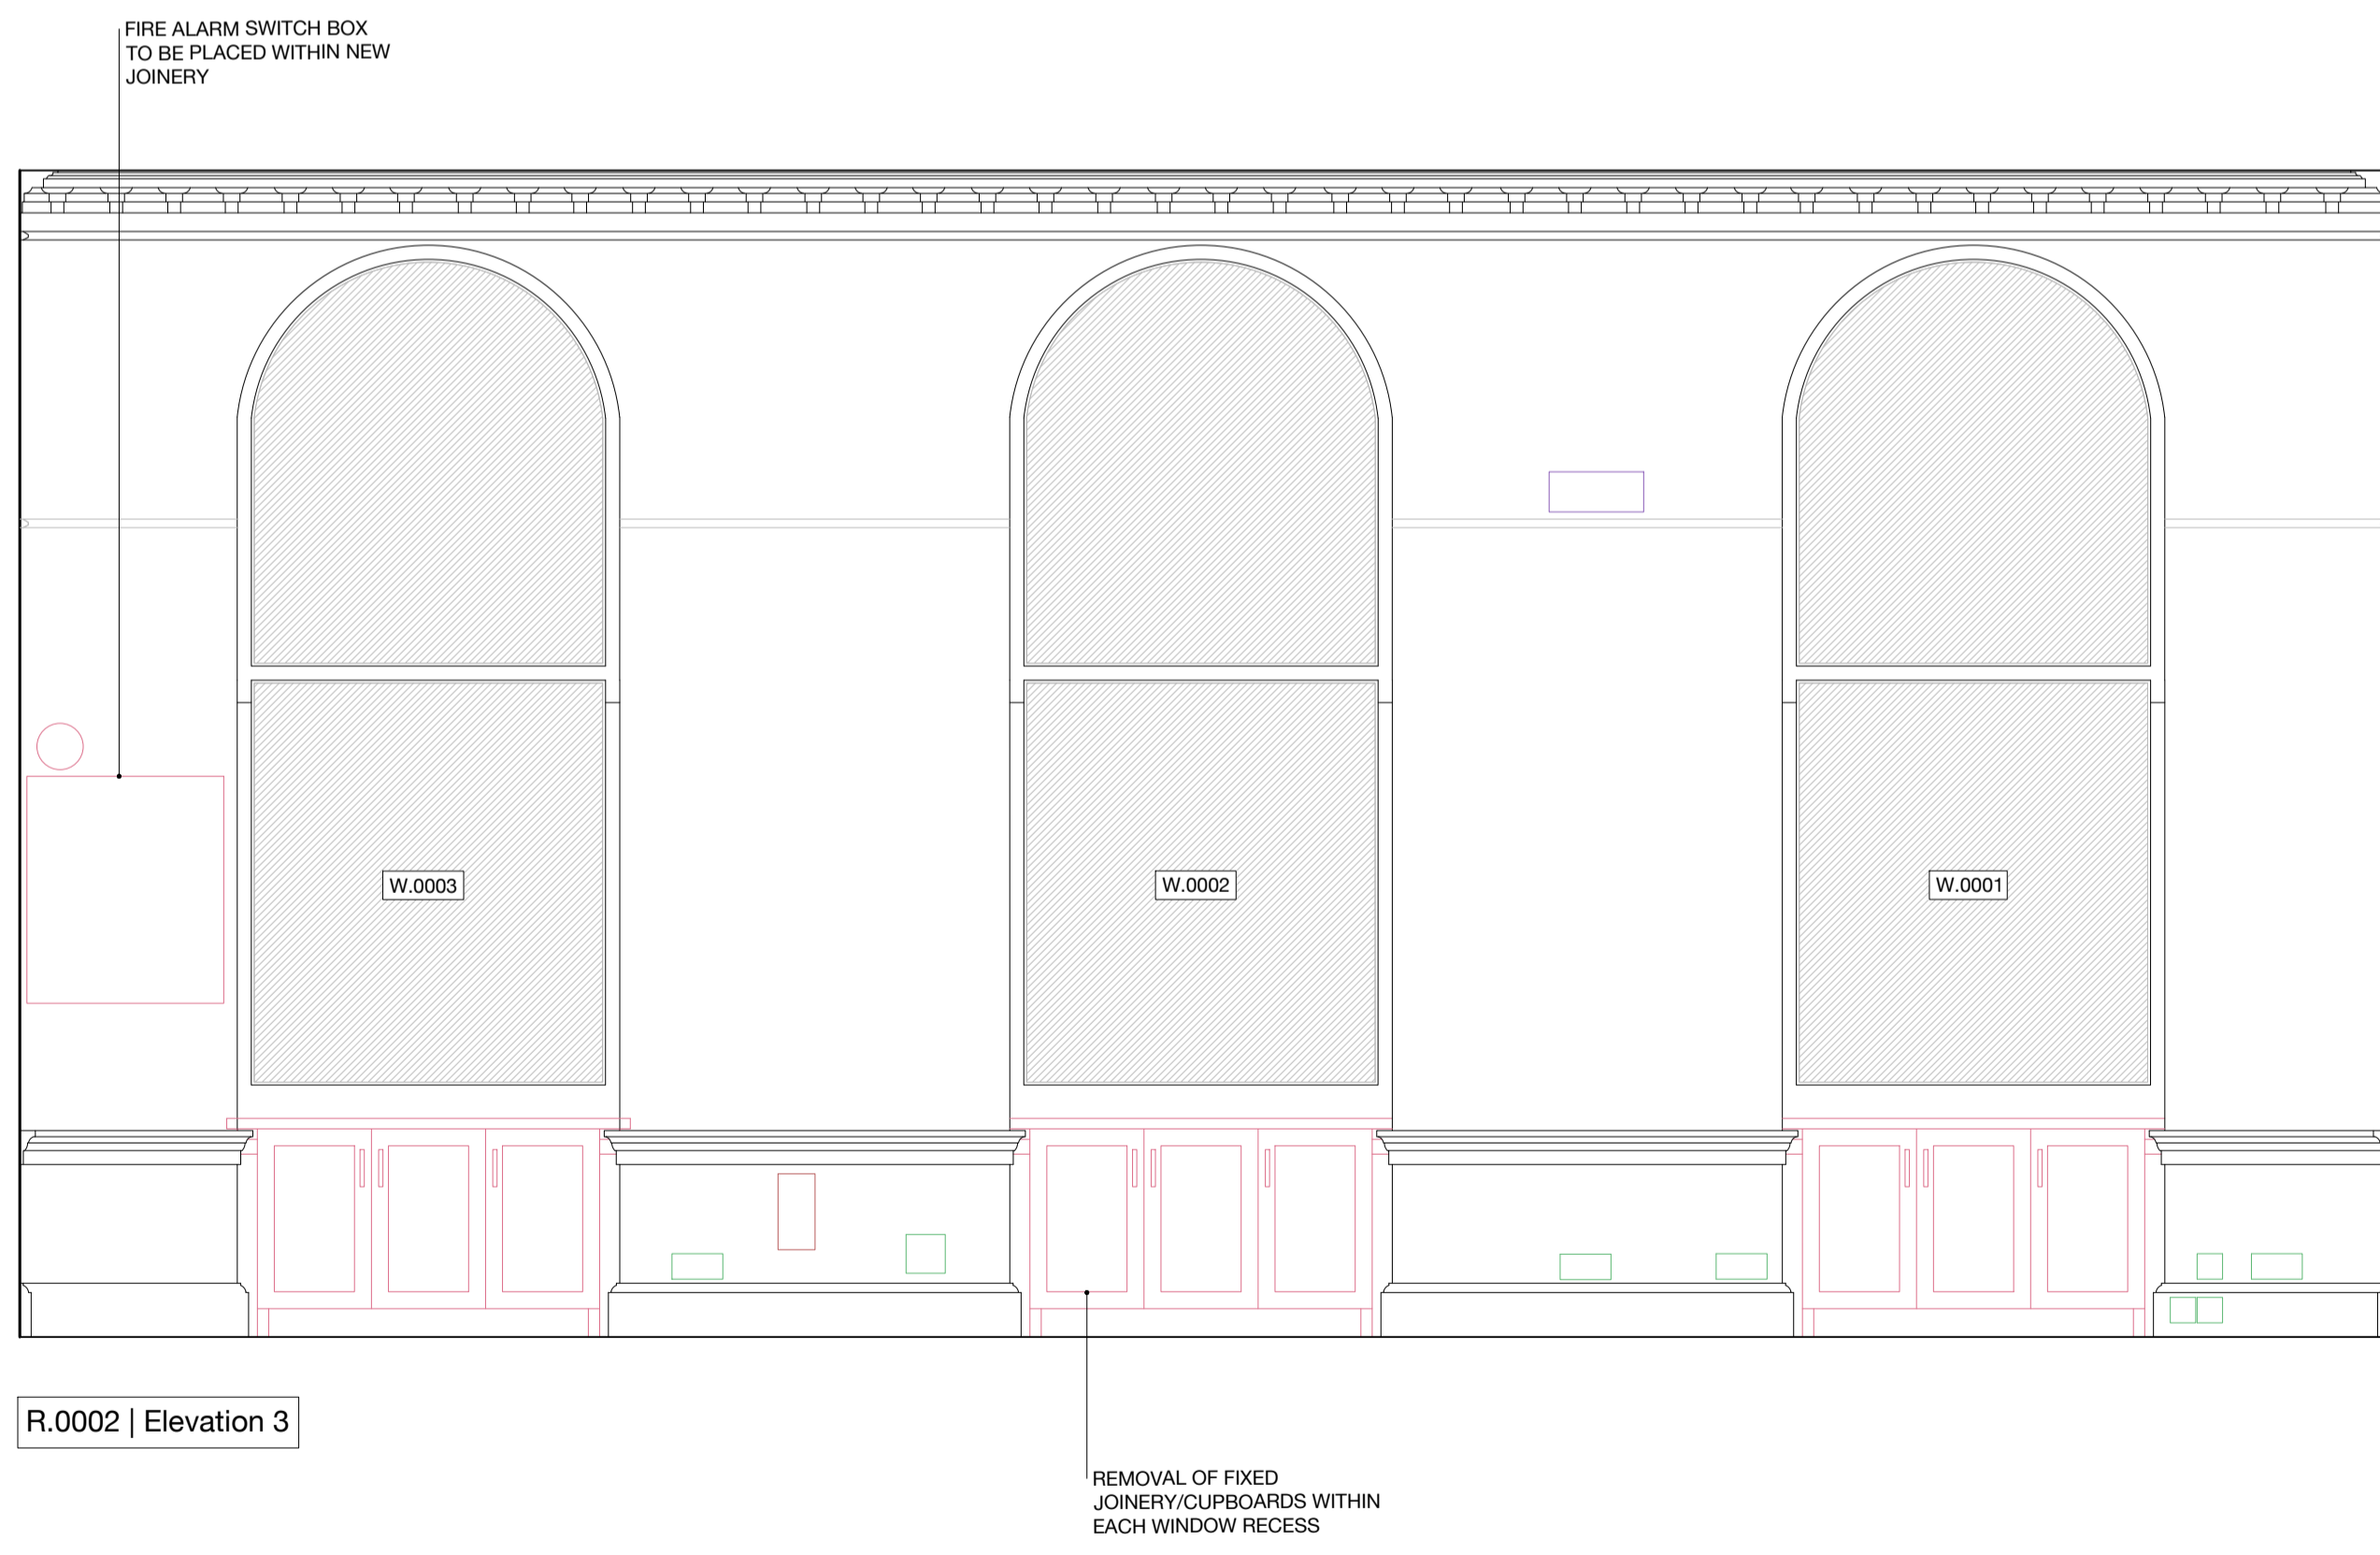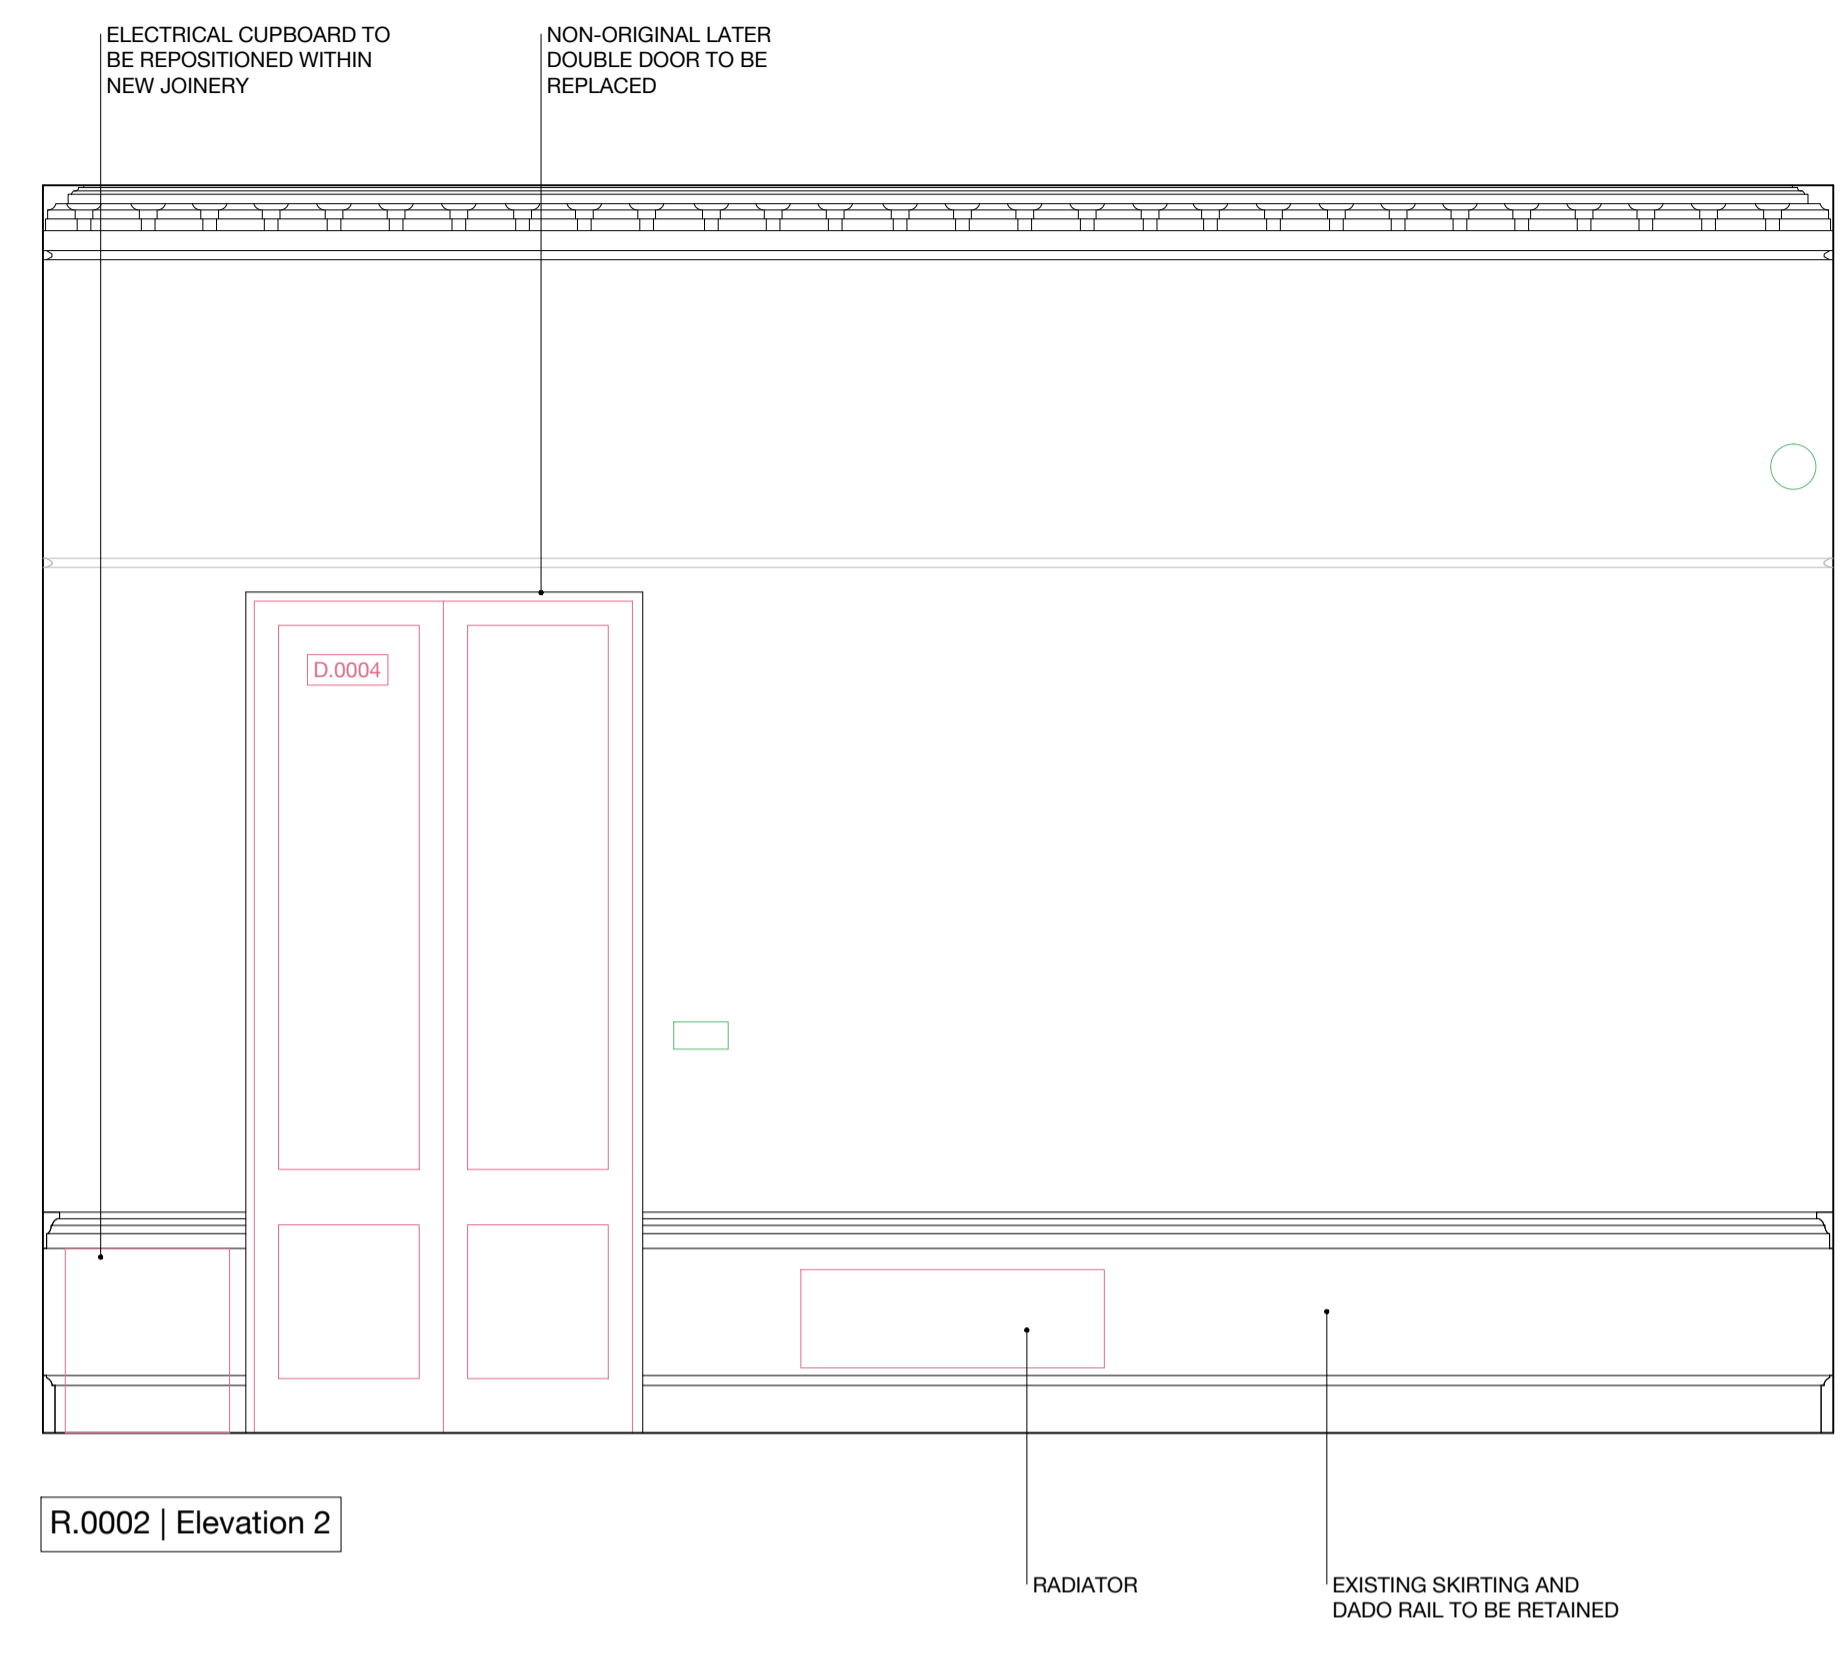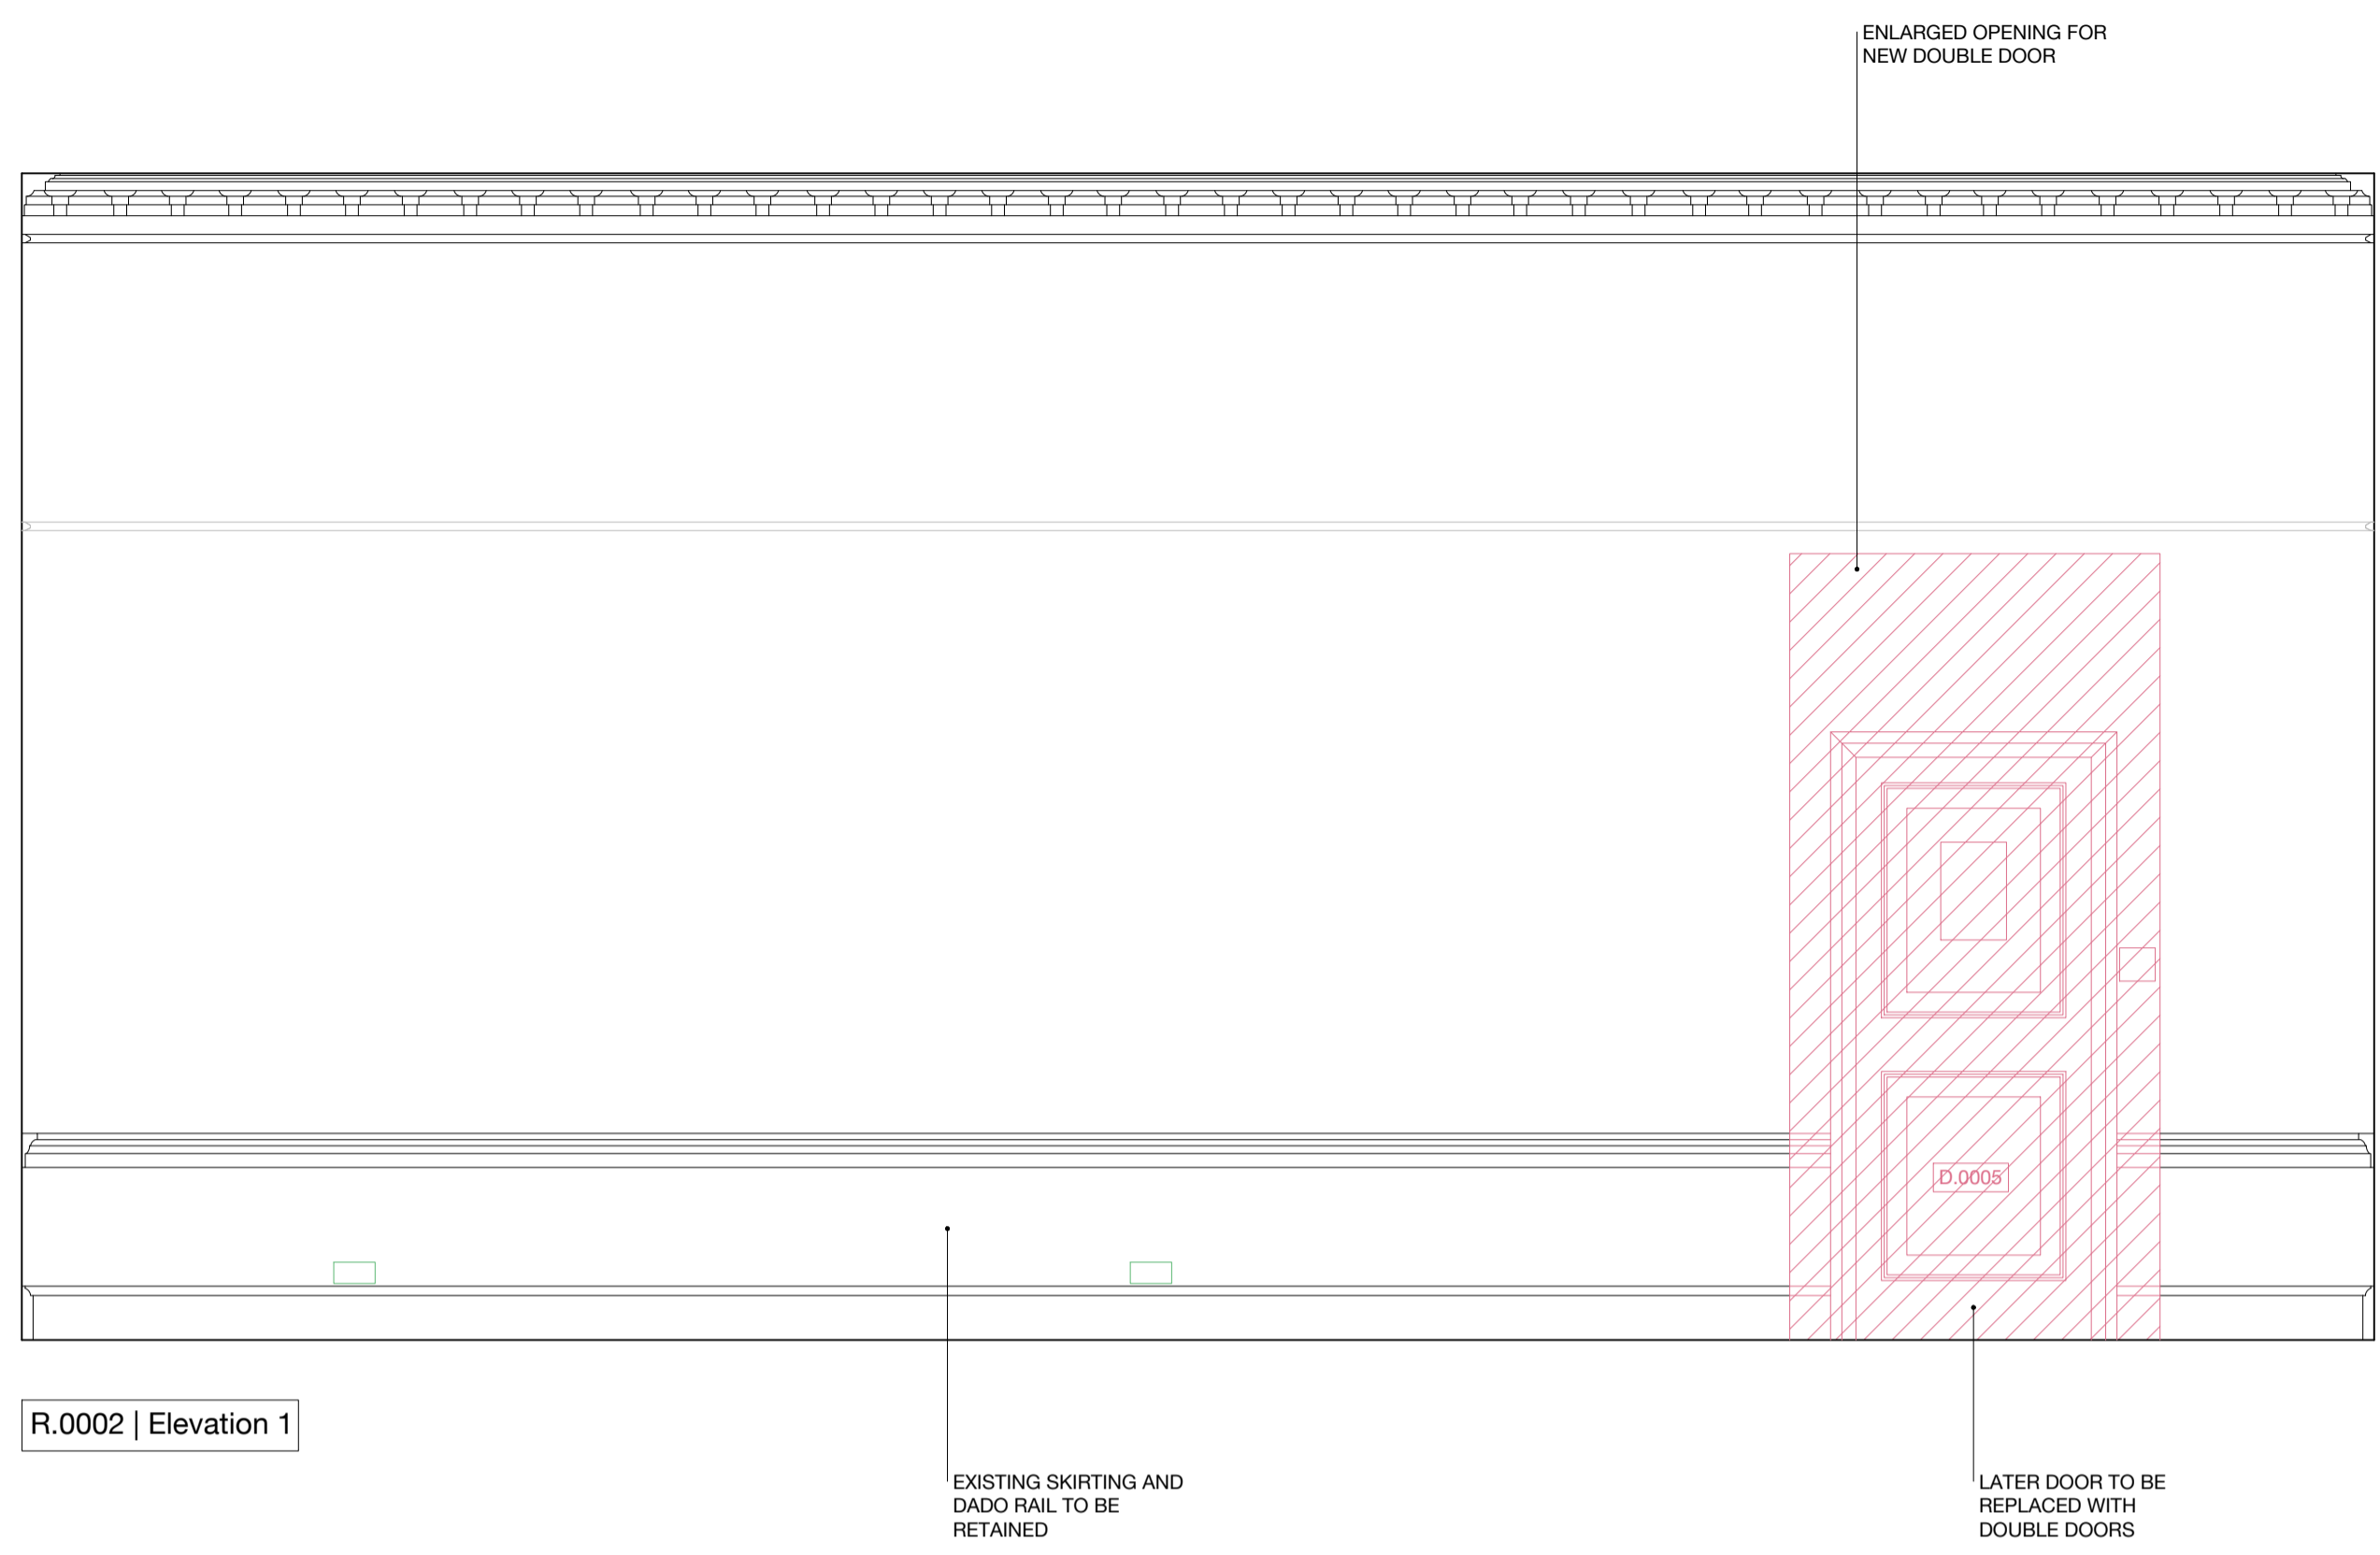

NOTES
 DO NOT SCALE FROM THIS DRAWING EXCEPT FOR PLANNING PURPOSES. ERRORS TO BE REPORTED IMMEDIATELY TO THE ARCHITECT. TO BE READ IN CONJUNCTION WITH ALL RELEVANT ARCHITECTS', SERVICES AND STRUCTURAL ENGINEERS' DRAWINGS. ALL EXISTING SITE AND BUILDING INFORMATION HAS BEEN COMPILED BY OTHERS. ALL DIMENSIONS TO BE VERIFIED ON SITE.
 © STUDIO CHARLOTTE HARRIS

LEGEND

	WALL REMOVAL
	REMOVAL
	ELECTRICAL FITTINGS & FIXTURES
	FIRE FITTINGS & FIXTURES
	LIGHTING FITTINGS & FIXTURES
	MECHANICAL FITTINGS & FIXTURES

REVISIONS

R.	DATE	DESCRIPTION	DRAWN/CHECK
-	17.02.23	N/A	AC/CH
A	28.02.23	ISSUED FOR APPROVAL	AC/CH
B	07.03.23	ISSUED FOR APPROVAL	AC/CH
C	10.03.23	ISSUED FOR LBC	AC/CH
D	16.06.23	AMENDMENTS FOR LBC	AC/CH
E	28.06.23	MINOR AMENDMENT	AC/CH


PROJECT NUMBER
 German Historical Institute 198
 17 Bloomsbury Square

STATUS
 Listed Building Consent

DRAWING NAME
 Removals - Room Elevations
 R.0003 Corridor


SCALE FORMAT
 1:25 / 1:50 A1 / A3

DRAWING NUMBER REV.
 SCH-198-05-0003 E

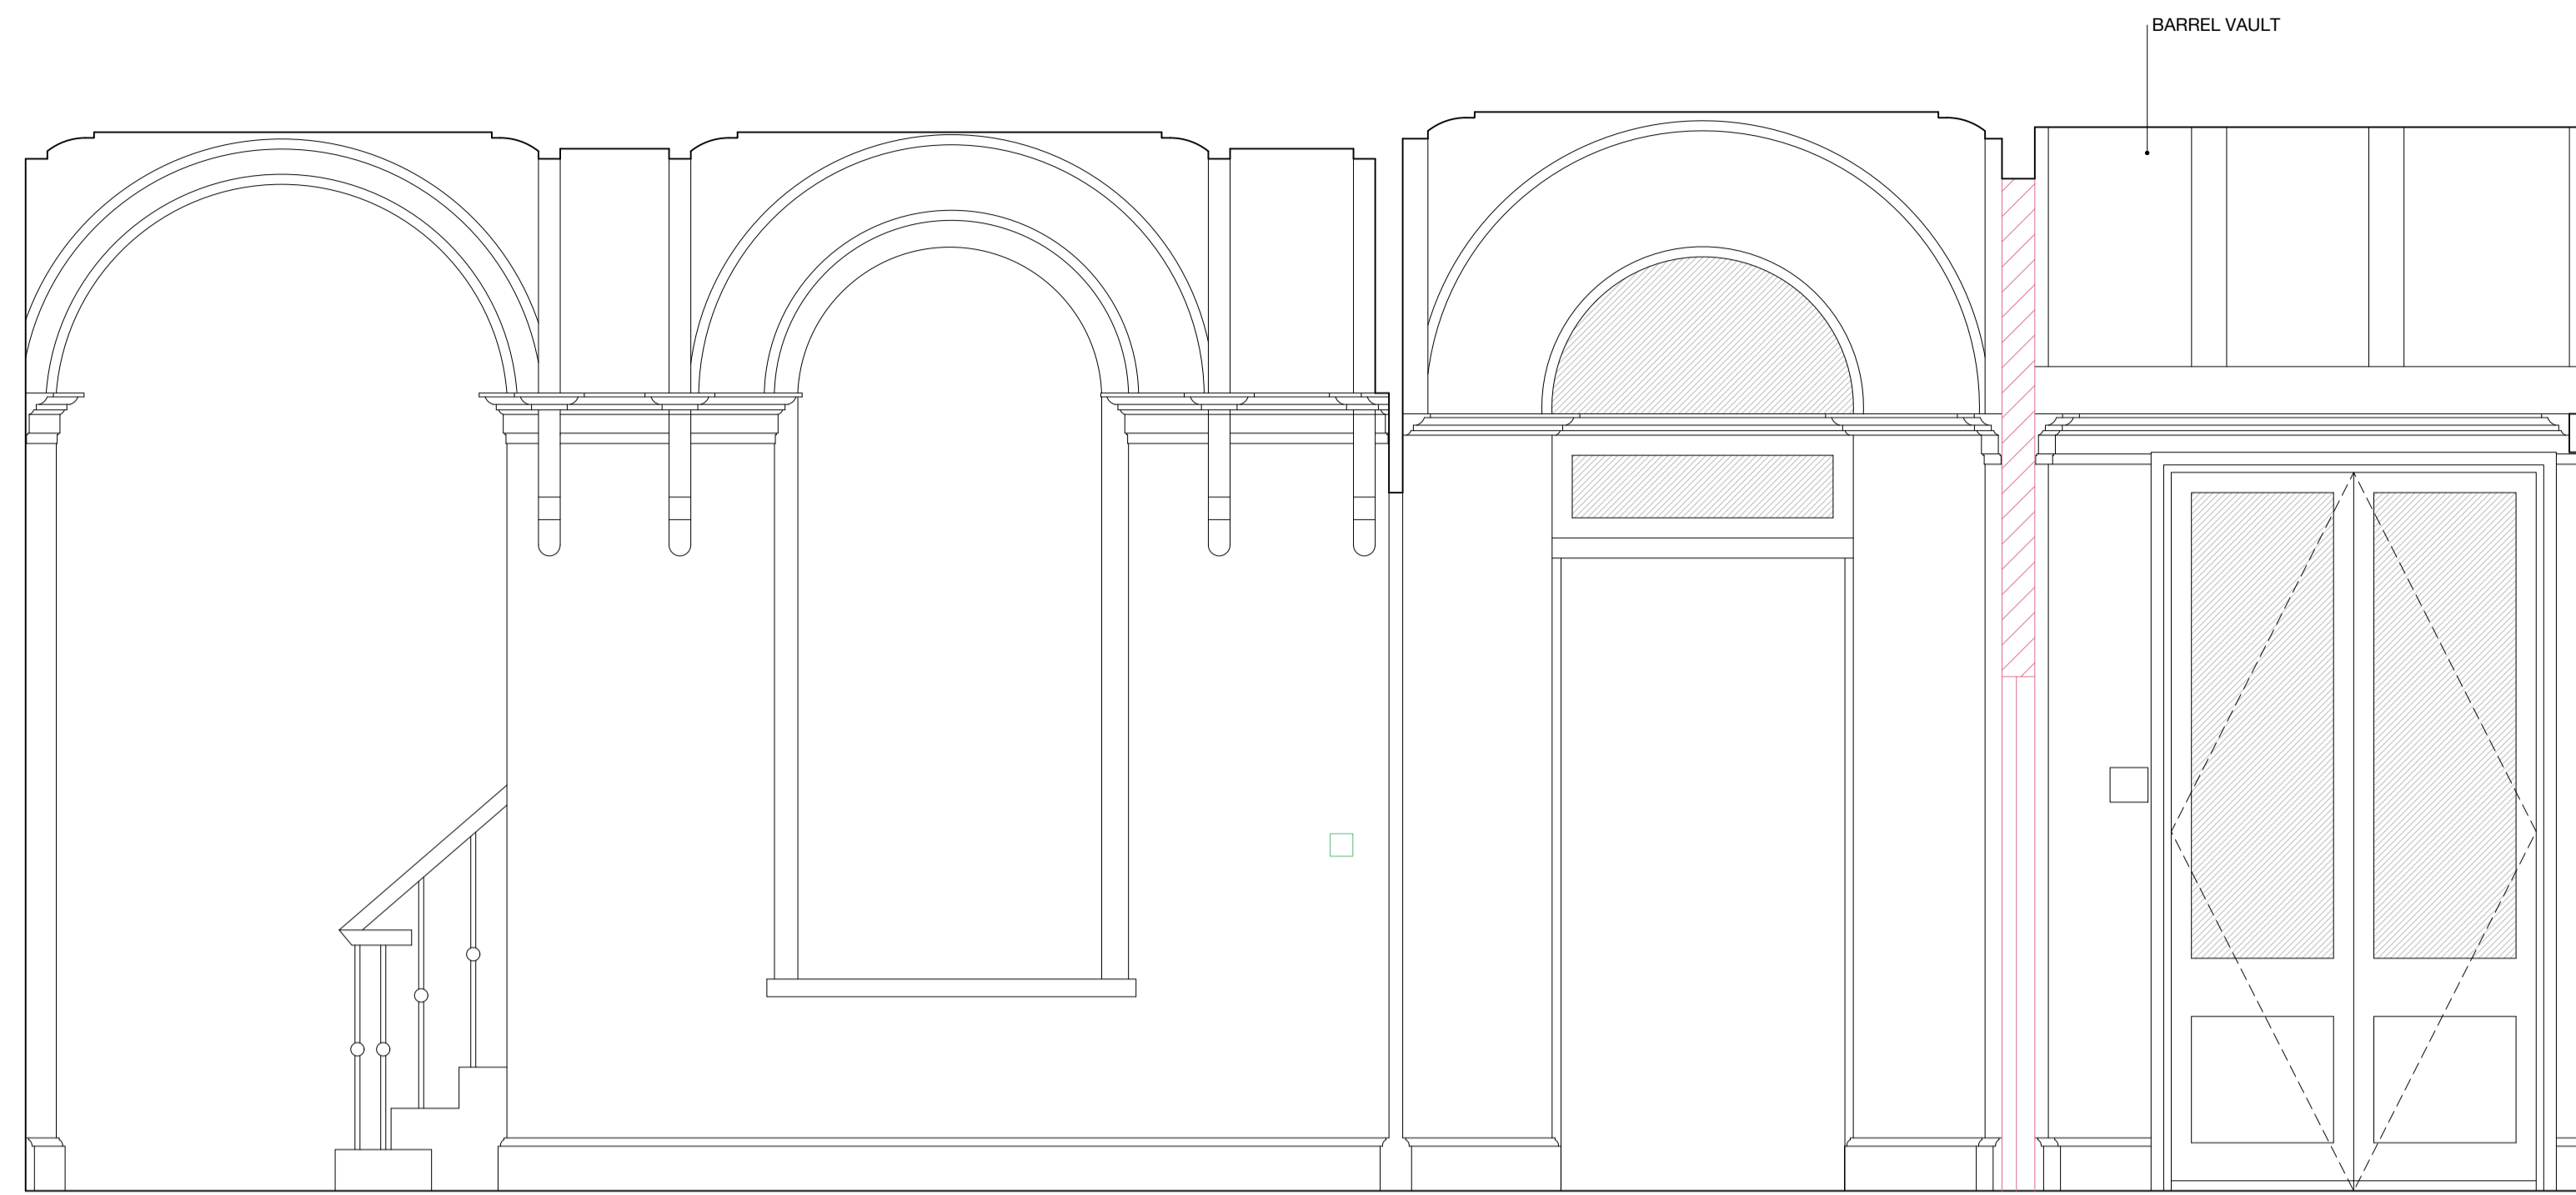


R.0003 | Elevation 1

REMOVE DOOR AND ENLARGE OPENING WITHIN 20TH CENTURY PARTITION WALL FOR NEW GLAZED TIMBER FRAMED DOUBLE DOOR WITH FANLIGHT

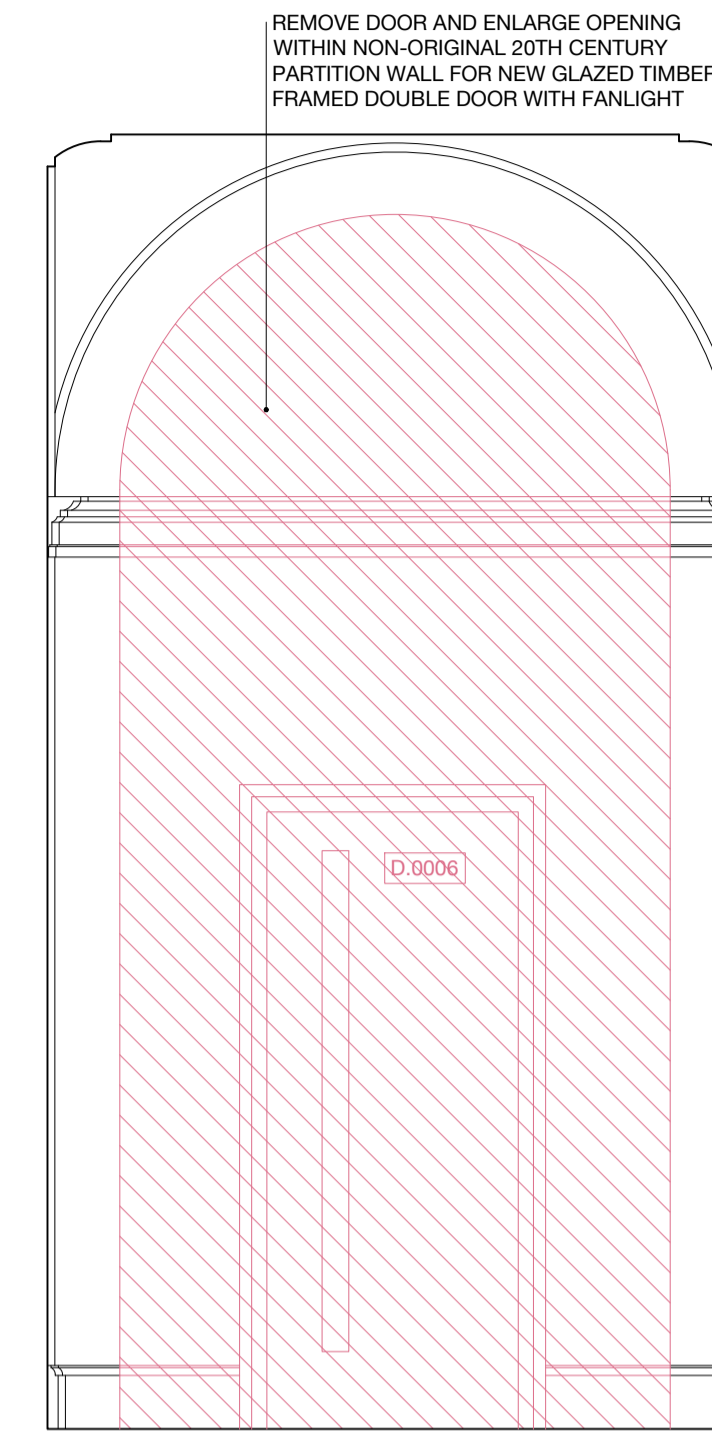

R.0003 | Elevation 2

REMOVE DOOR AND ENLARGE OPENING WITHIN NON-ORIGINAL 20TH CENTURY PARTITION WALL FOR NEW GLAZED TIMBER FRAMED DOUBLE DOOR WITH FANLIGHT

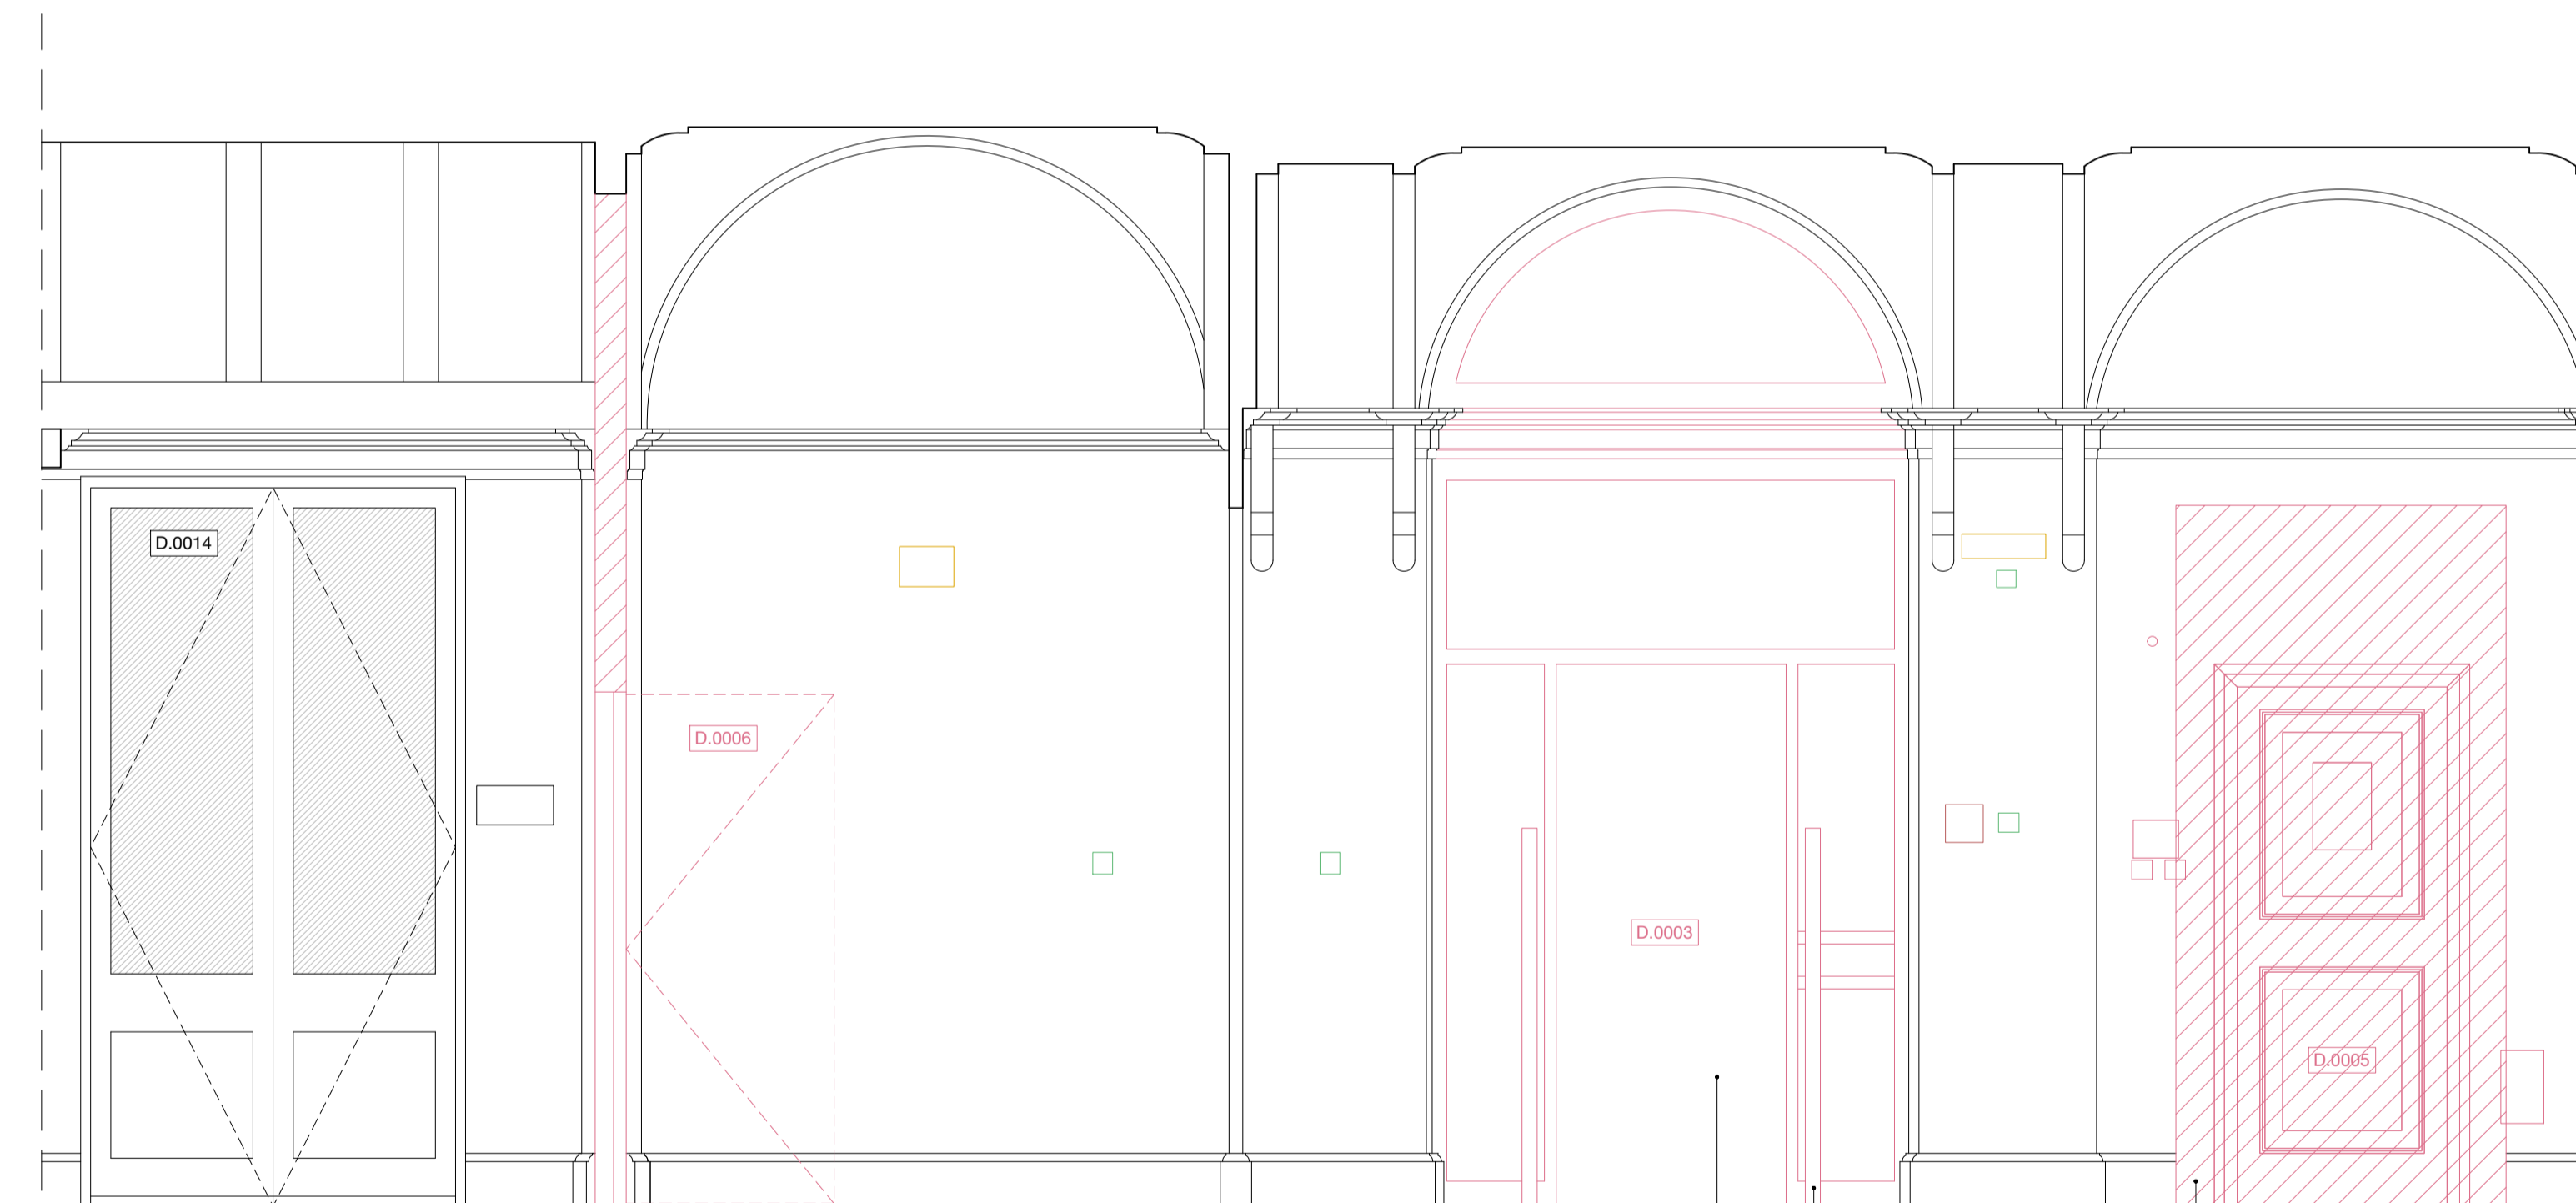


R.0003 | Elevation 3

REMOVE DOOR AND ENLARGE OPENING WITHIN 20TH CENTURY PARTITION WALL FOR NEW GLAZED TIMBER FRAMED DOUBLE DOOR WITH FANLIGHT

REMOVAL OF BOOK SENSORS EITHER SIDE OF DOOR

REMOVAL AND REPLACEMENT OF METAL FRAMED GLASS DOOR

ENLARGE OPENING FOR NEW DOUBLE DOOR TO RECEPTION

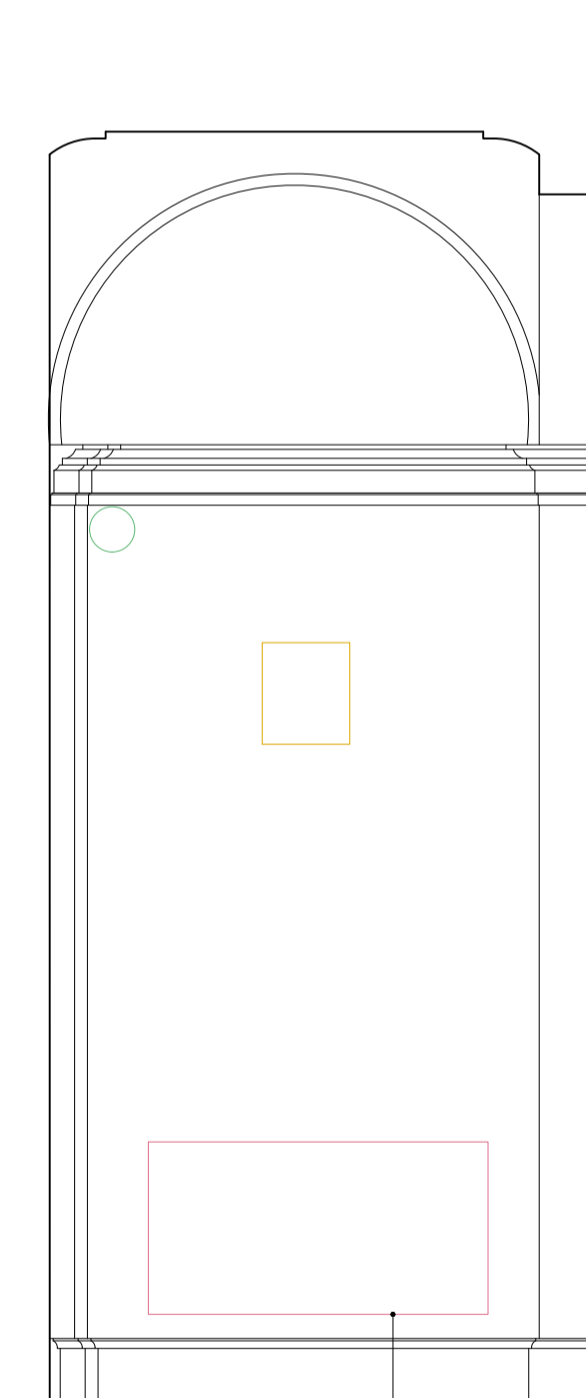

R.0003 | Elevation 4

REPLACE RADIATOR



NOTES
 DO NOT SCALE FROM THIS DRAWING EXCEPT FOR PLANNING PURPOSES. ERRORS TO BE REPORTED IMMEDIATELY TO THE ARCHITECT. TO BE READ IN CONJUNCTION WITH ALL RELEVANT ARCHITECTS', SERVICES AND STRUCTURAL ENGINEERS' DRAWINGS. ALL EXISTING SITE AND BUILDING INFORMATION HAS BEEN COMPILED BY OTHERS. ALL DIMENSIONS TO BE VERIFIED ON SITE.
 © STUDIO CHARLOTTE HARRIS

LEGEND

	WALL REMOVAL
	REMOVAL
	ELECTRICAL FITTINGS & FIXTURES
	FIRE FITTINGS & FIXTURES
	LIGHTING FITTINGS & FIXTURES
	MECHANICAL FITTINGS & FIXTURES

REVISIONS

R.	DATE	DESCRIPTION	DRAWN/CHECK
-	17.02.23	N/A	AC/CH
A	28.02.23	ISSUED FOR APPROVAL	AC/CH
B	07.03.23	ISSUED FOR APPROVAL	AC/CH
C	10.03.23	ISSUED FOR LBC	AC/CH
D	16.06.23	AMENDMENTS FOR LBC	AC/CH


PROJECT NUMBER
 German Historical Institute 198
 17 Bloomsbury Square

STATUS
 Listed Building Consent



DRAWING NAME
 Removals – Room Elevations
 R.0004 Main Stairs

SCALE FORMAT
 1:25 / 1:50 A1 / A3

DRAWING NUMBER REV.
 SCH-198-05-0004 D

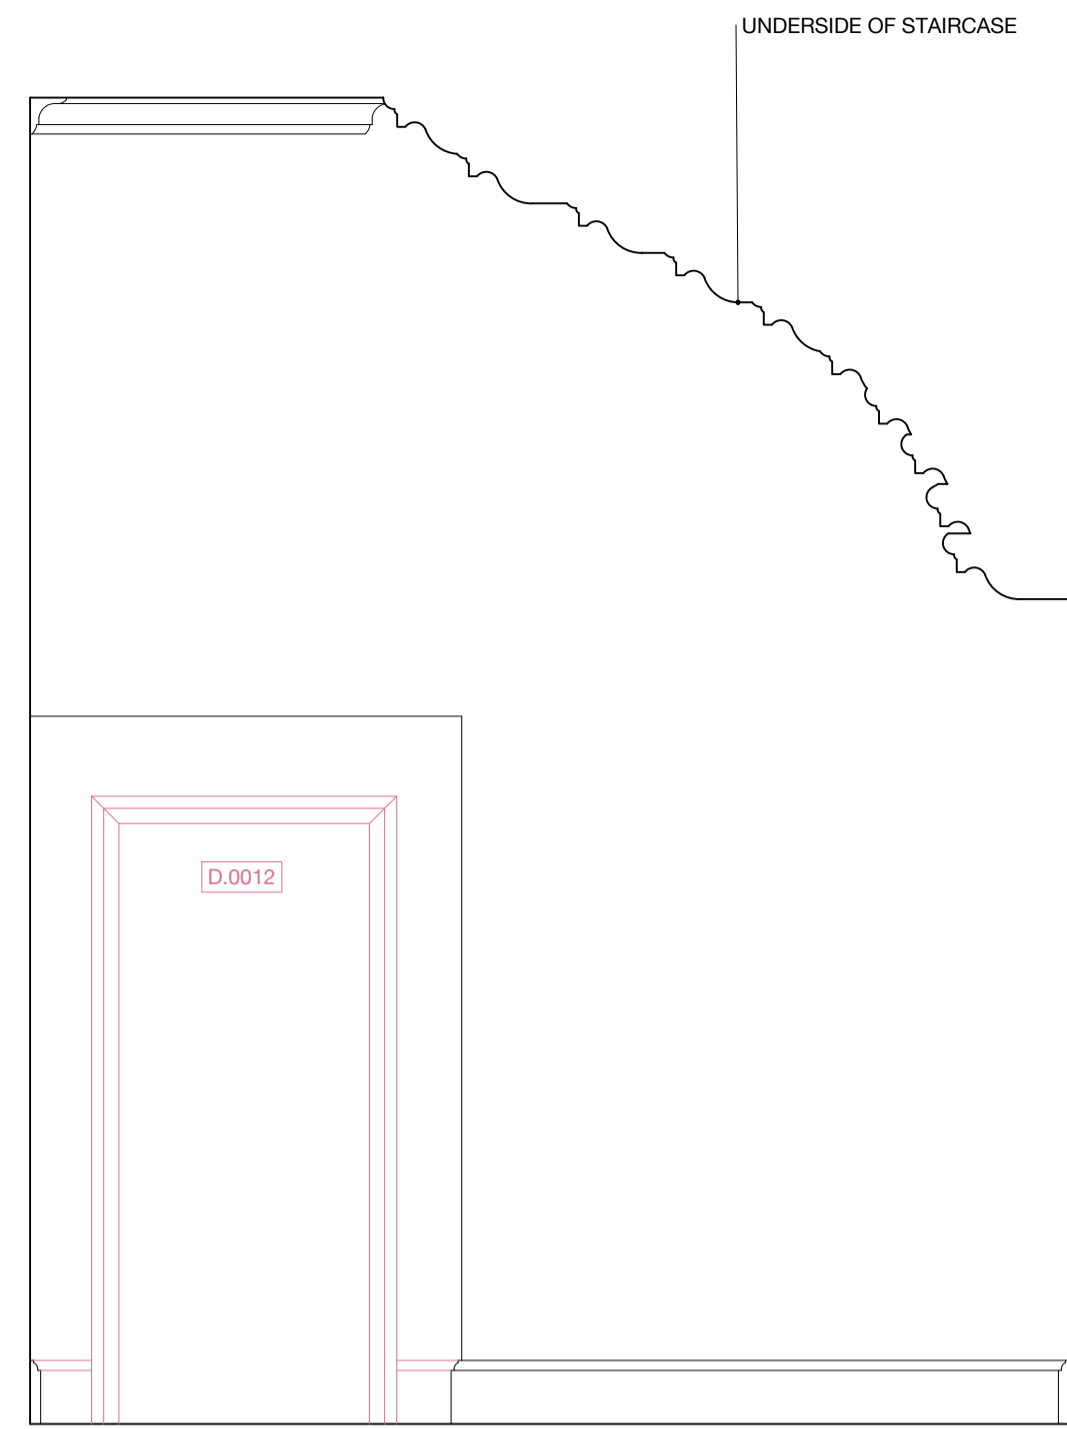


R.0004 | Elevation 1

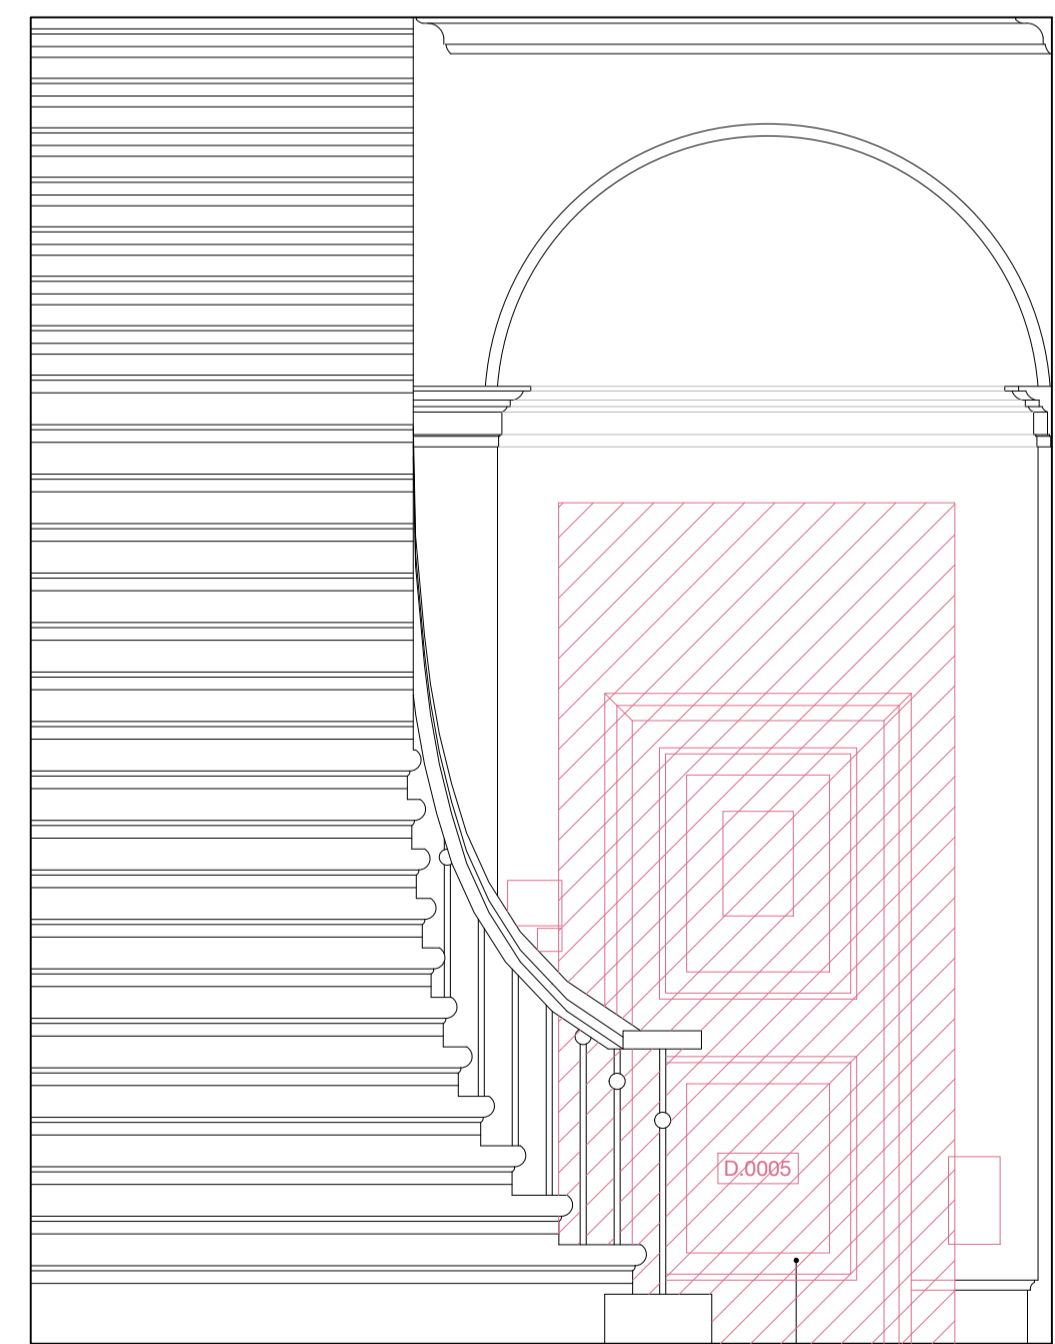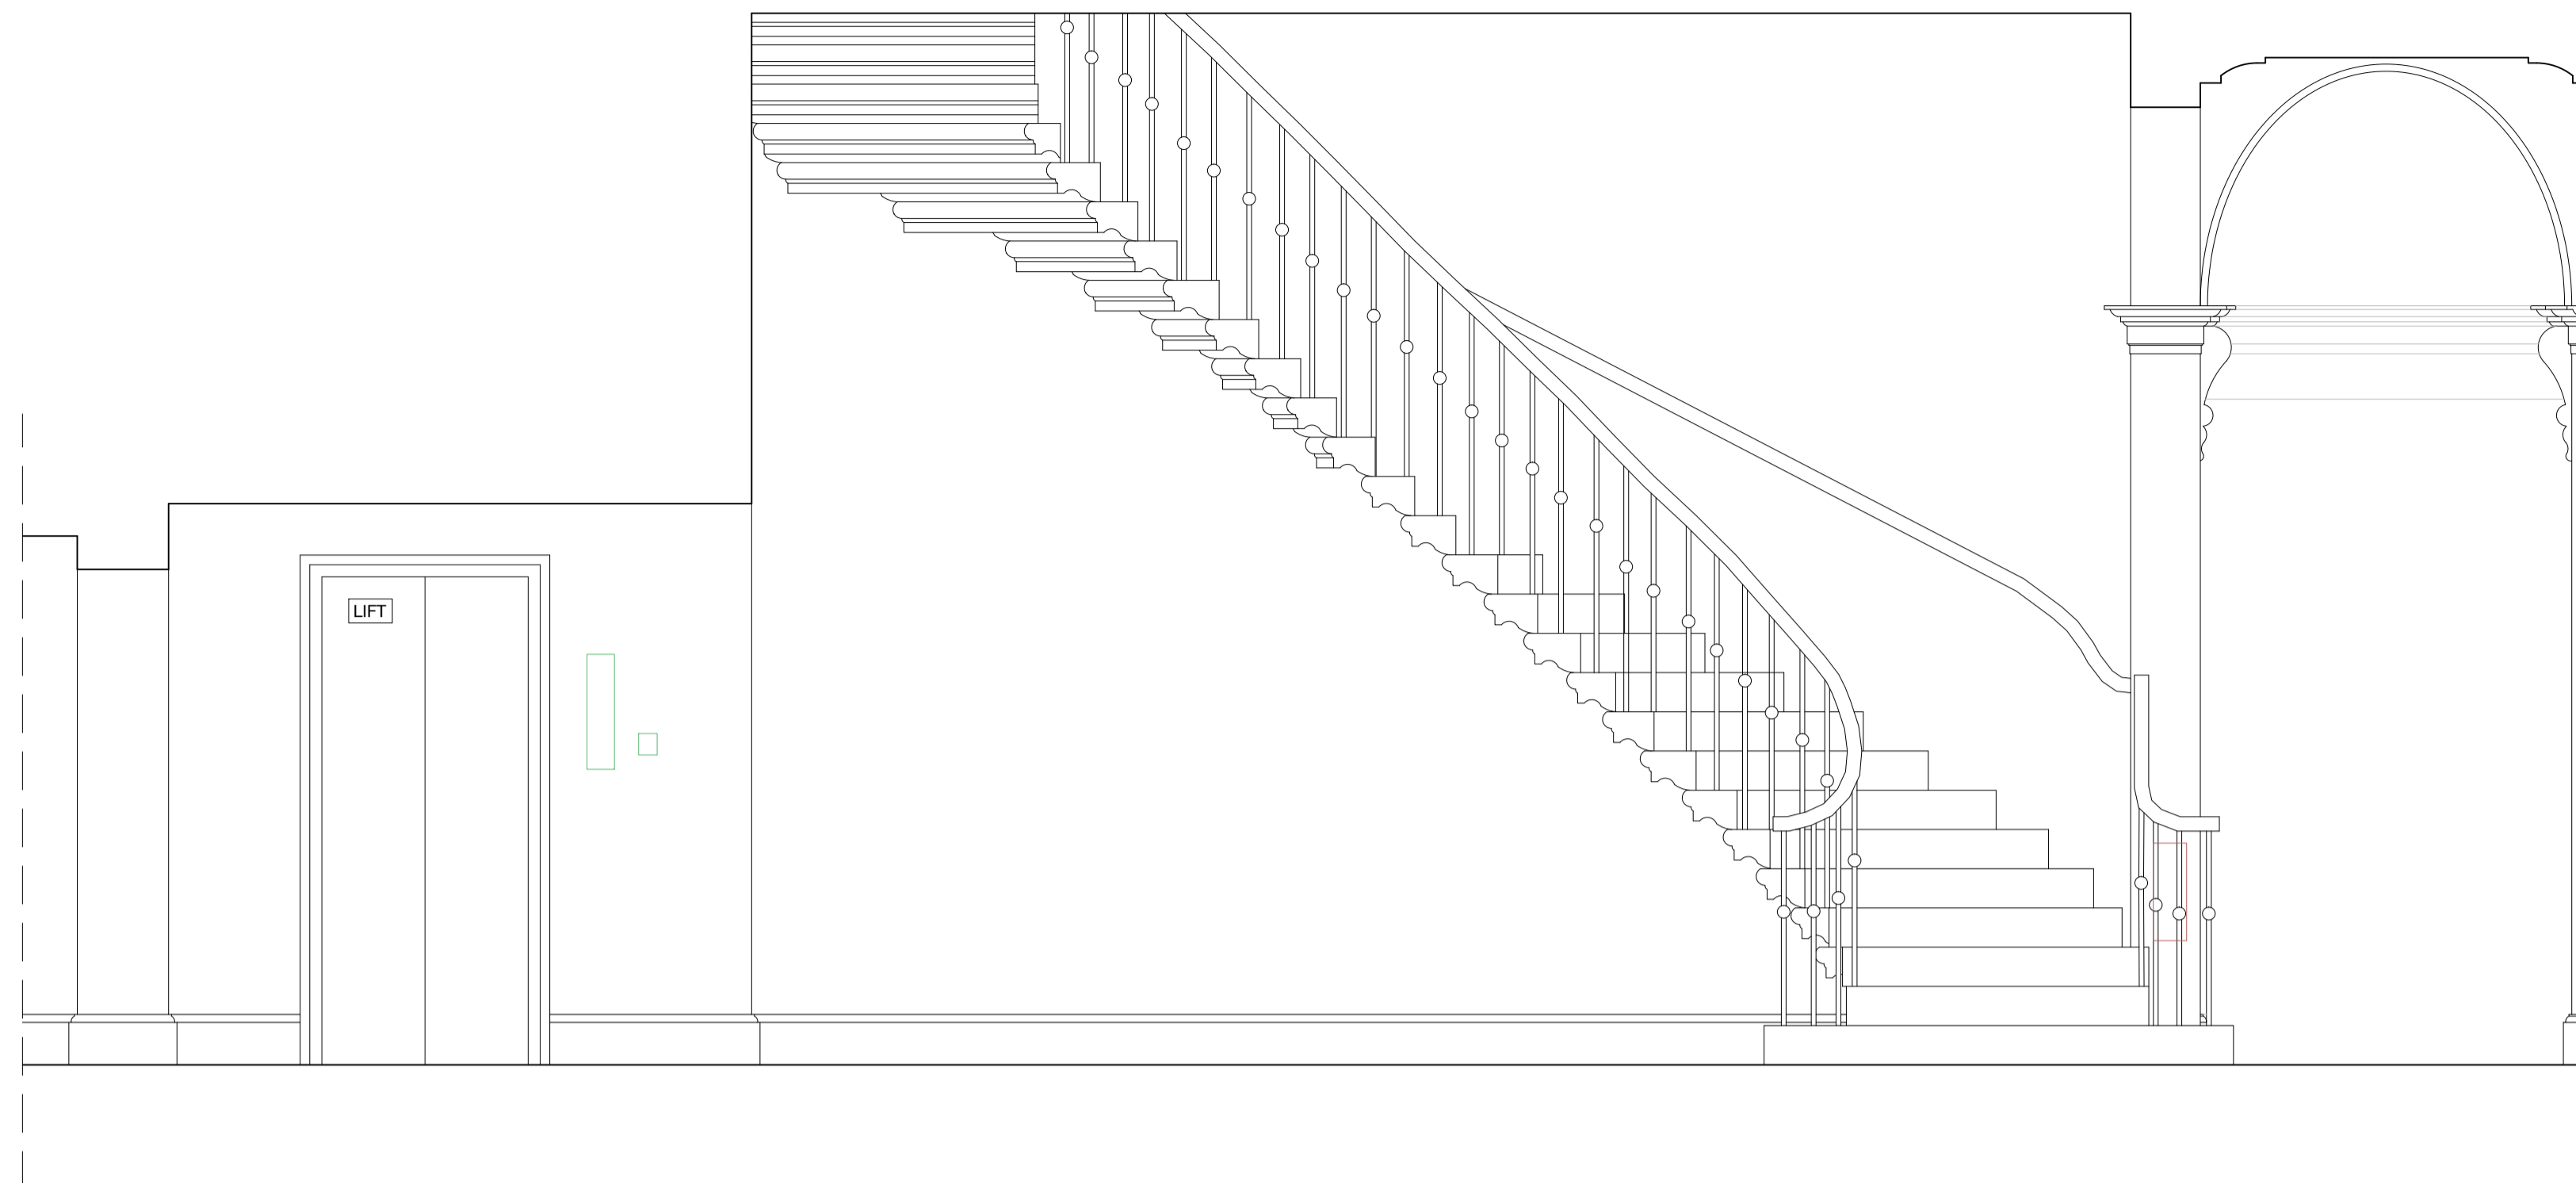

R.0004 | Elevation 3

ENLARGED OPENING FOR NEW DOUBLE DOOR TO RECEPTION

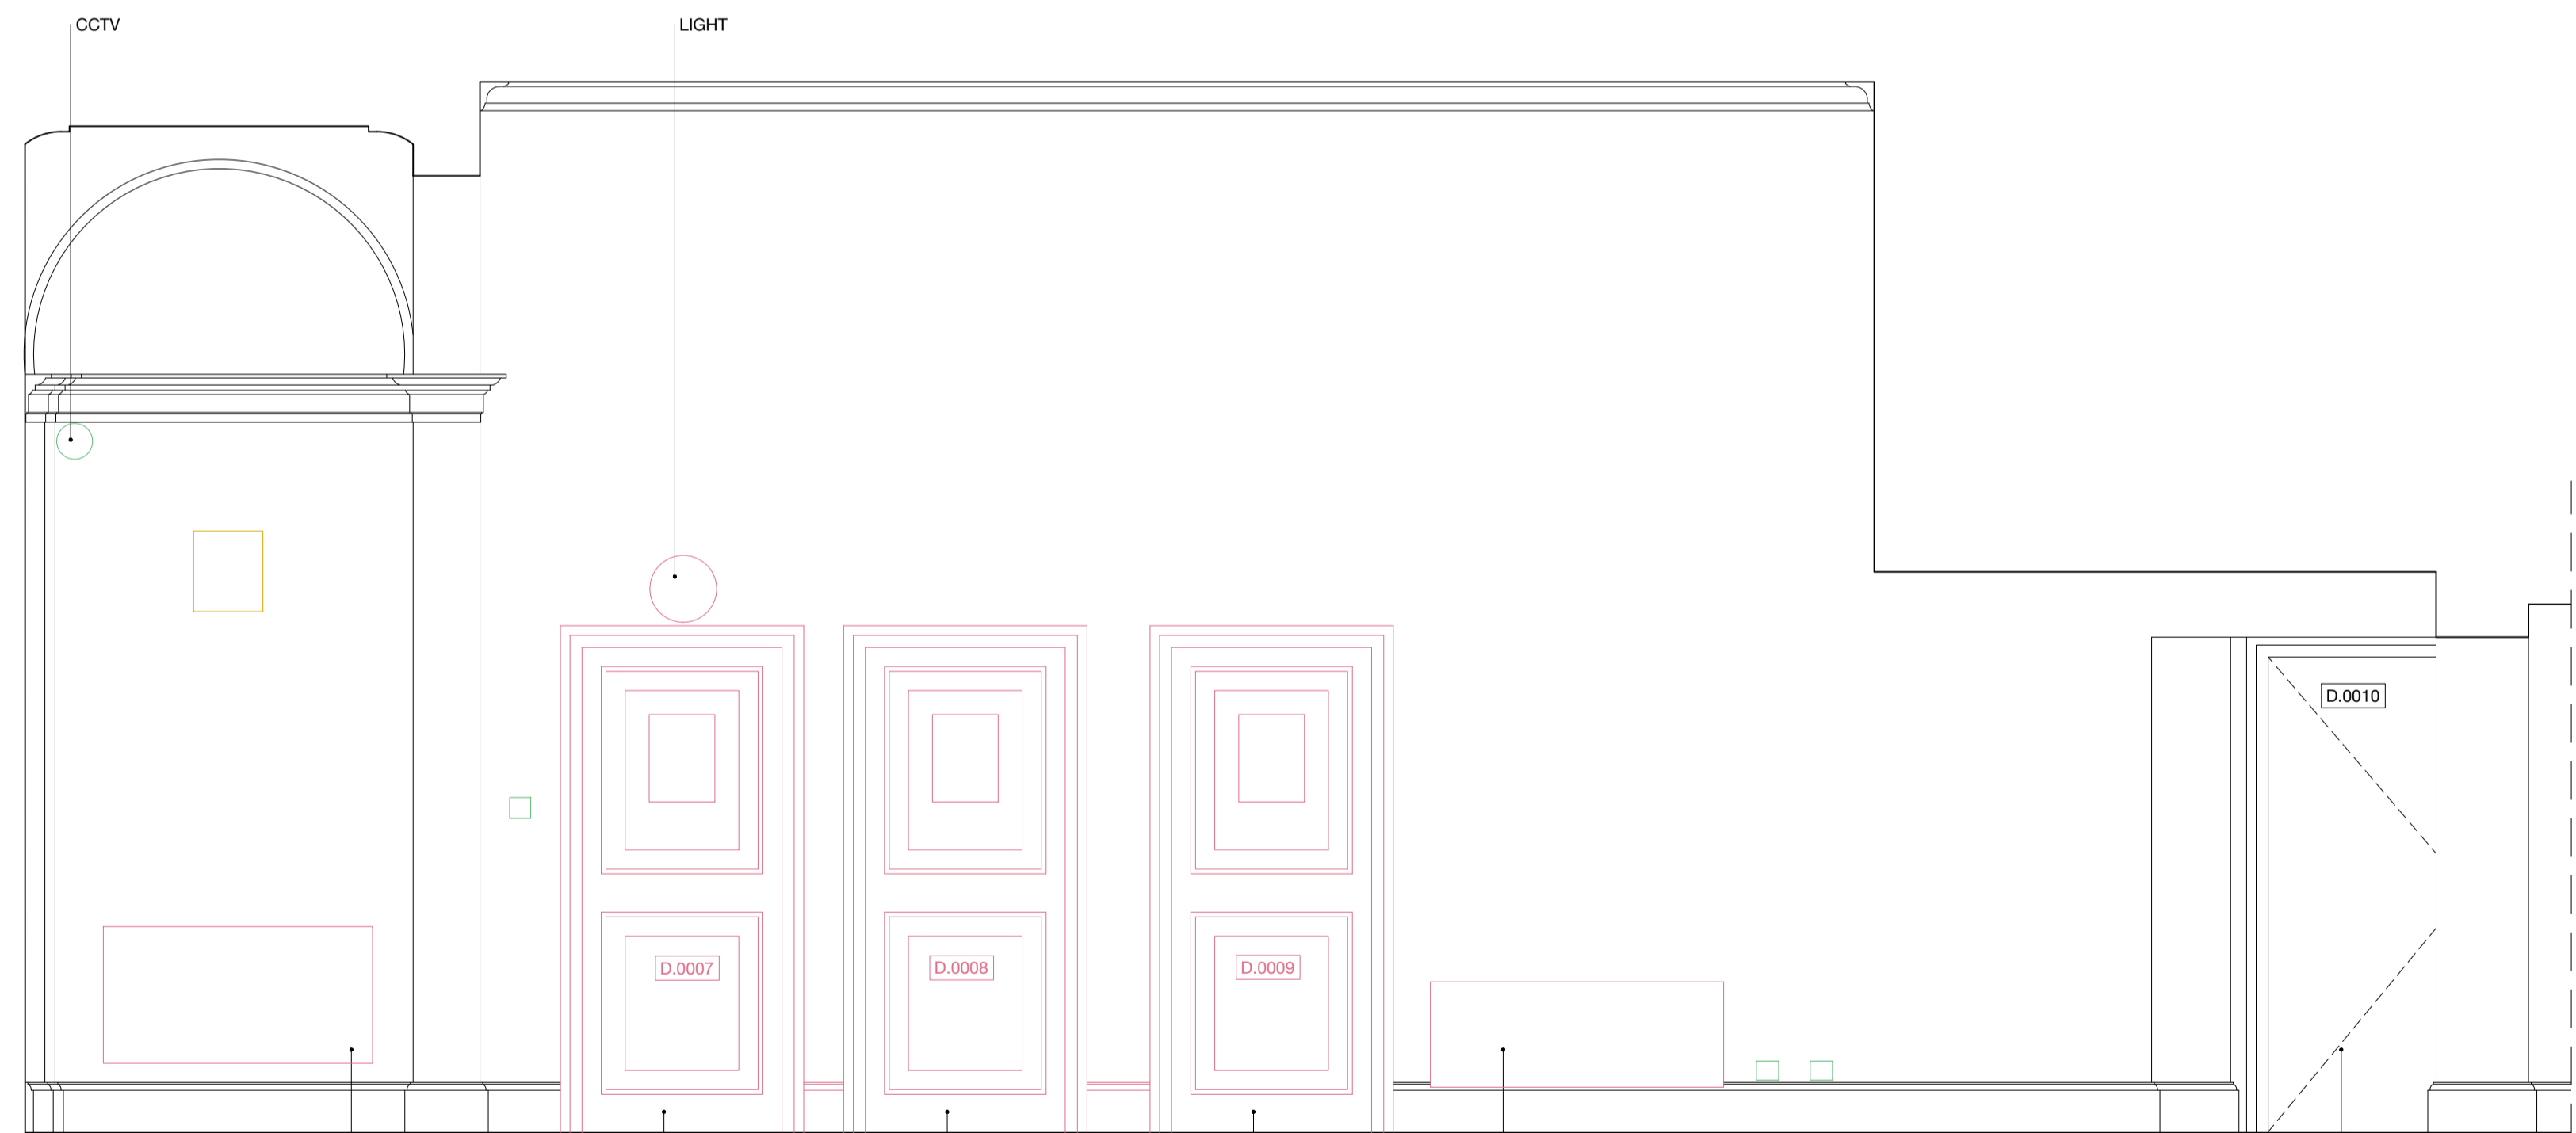

R.0004 | Elevation 4

REPLACE RADIATOR

REPLACE TIMBER DOOR TO STAIRS TO BASEMENT

REPLACE TIMBER DOOR TO TOILET (F)

REPLACE TIMBER DOOR TO TOILET (M)






REPOSITION RADIATOR/HEAT EMITTER

TIMBER DOOR TO LIBRARY



NOTES
 DO NOT SCALE FROM THIS DRAWING EXCEPT FOR PLANNING PURPOSES. ERRORS TO BE REPORTED IMMEDIATELY TO THE ARCHITECT. TO BE READ IN CONJUNCTION WITH ALL RELEVANT ARCHITECTS', SERVICES AND STRUCTURAL ENGINEERS' DRAWINGS. ALL EXISTING SITE AND BUILDING INFORMATION HAS BEEN COMPILED BY OTHERS. ALL DIMENSIONS TO BE VERIFIED ON SITE.

 © STUDIO CHARLOTTE HARRIS

- LEGEND
-  WALL REMOVAL
 -  REMOVAL
 -  ELECTRICAL FITTINGS & FIXTURES
 -  FIRE FITTINGS & FIXTURES
 -  LIGHTING FITTINGS & FIXTURES
 -  MECHANICAL FITTINGS & FIXTURES

REVISIONS

R.	DATE	DESCRIPTION	DRAWN/CHECK
-	17.02.23	N/A	AC/CH
A	28.02.23	ISSUED FOR APPROVAL	AC/CH
B	07.03.23	ISSUED FOR APPROVAL	AC/CH
C	10.03.23	ISSUED FOR LBC	AC/CH


PROJECT NUMBER
 German Historical Institute 198
 17 Bloomsbury Square

STATUS
 Listed Building Consent

DRAWING NAME
 Removals – Room Elevations
 R.0005 Second Stairs


SCALE FORMAT
 1:25 / 1:50 A1 / A3

DRAWING NUMBER REV.
 SCH-198-05-0005 C

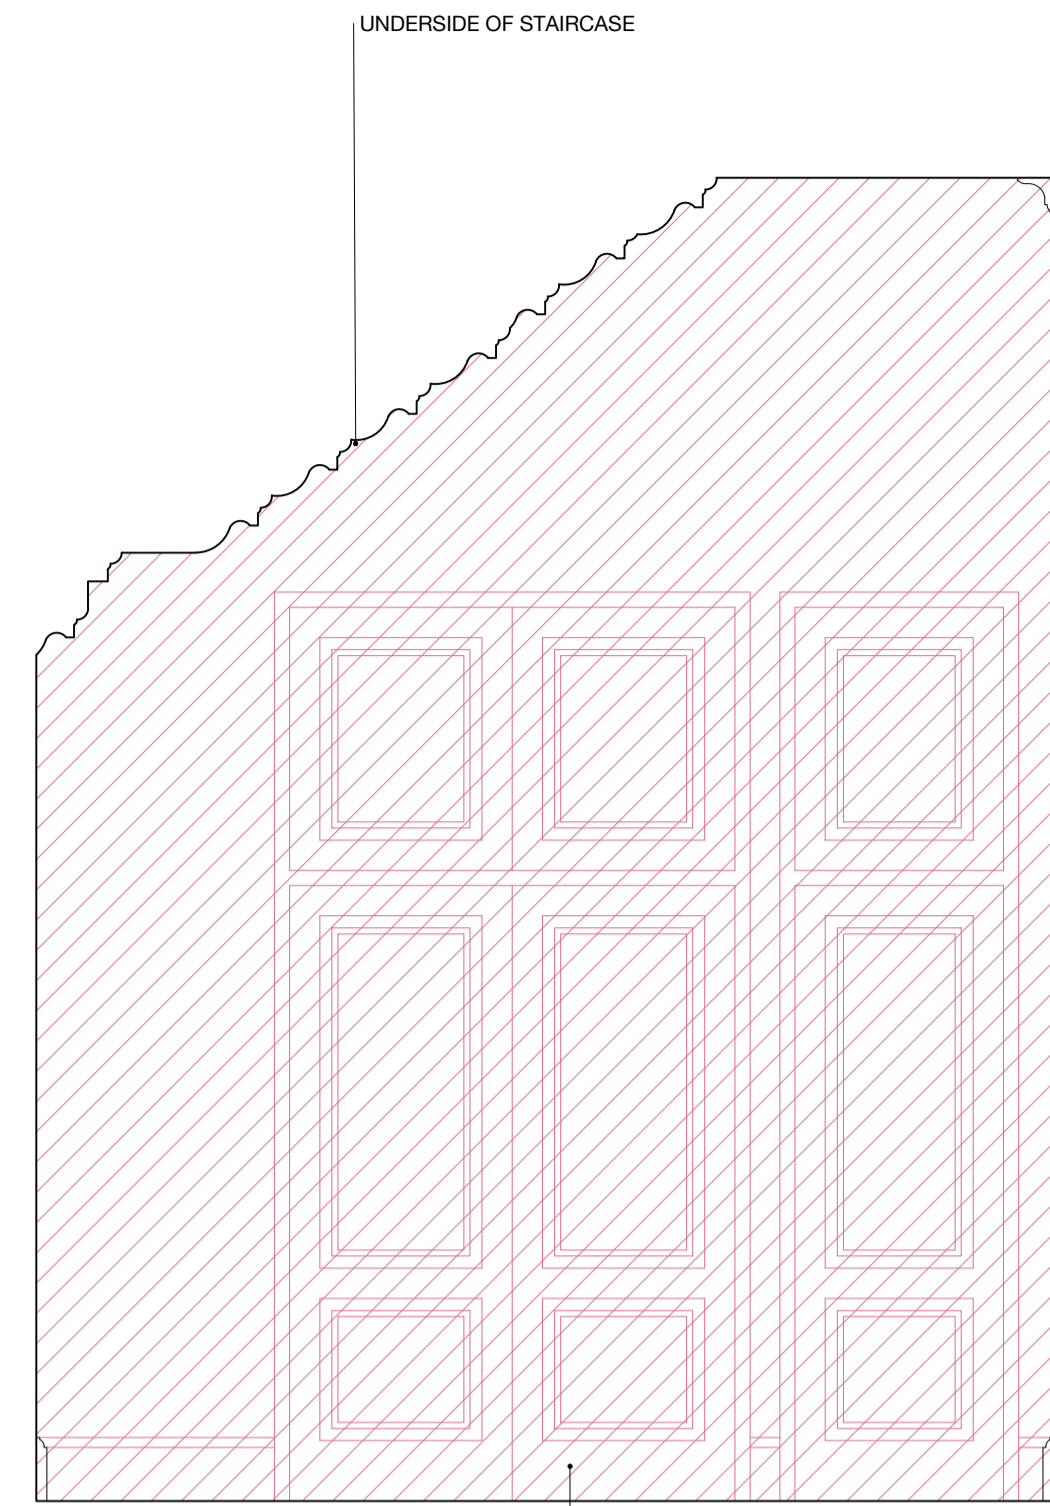


R.0005 | Elevation 1

REMOVE BUILT-IN CUPBOARDS TO RETURN PLAN FORM TO ORIGINAL AND REVEAL UNDERSIDE OF STAIRS

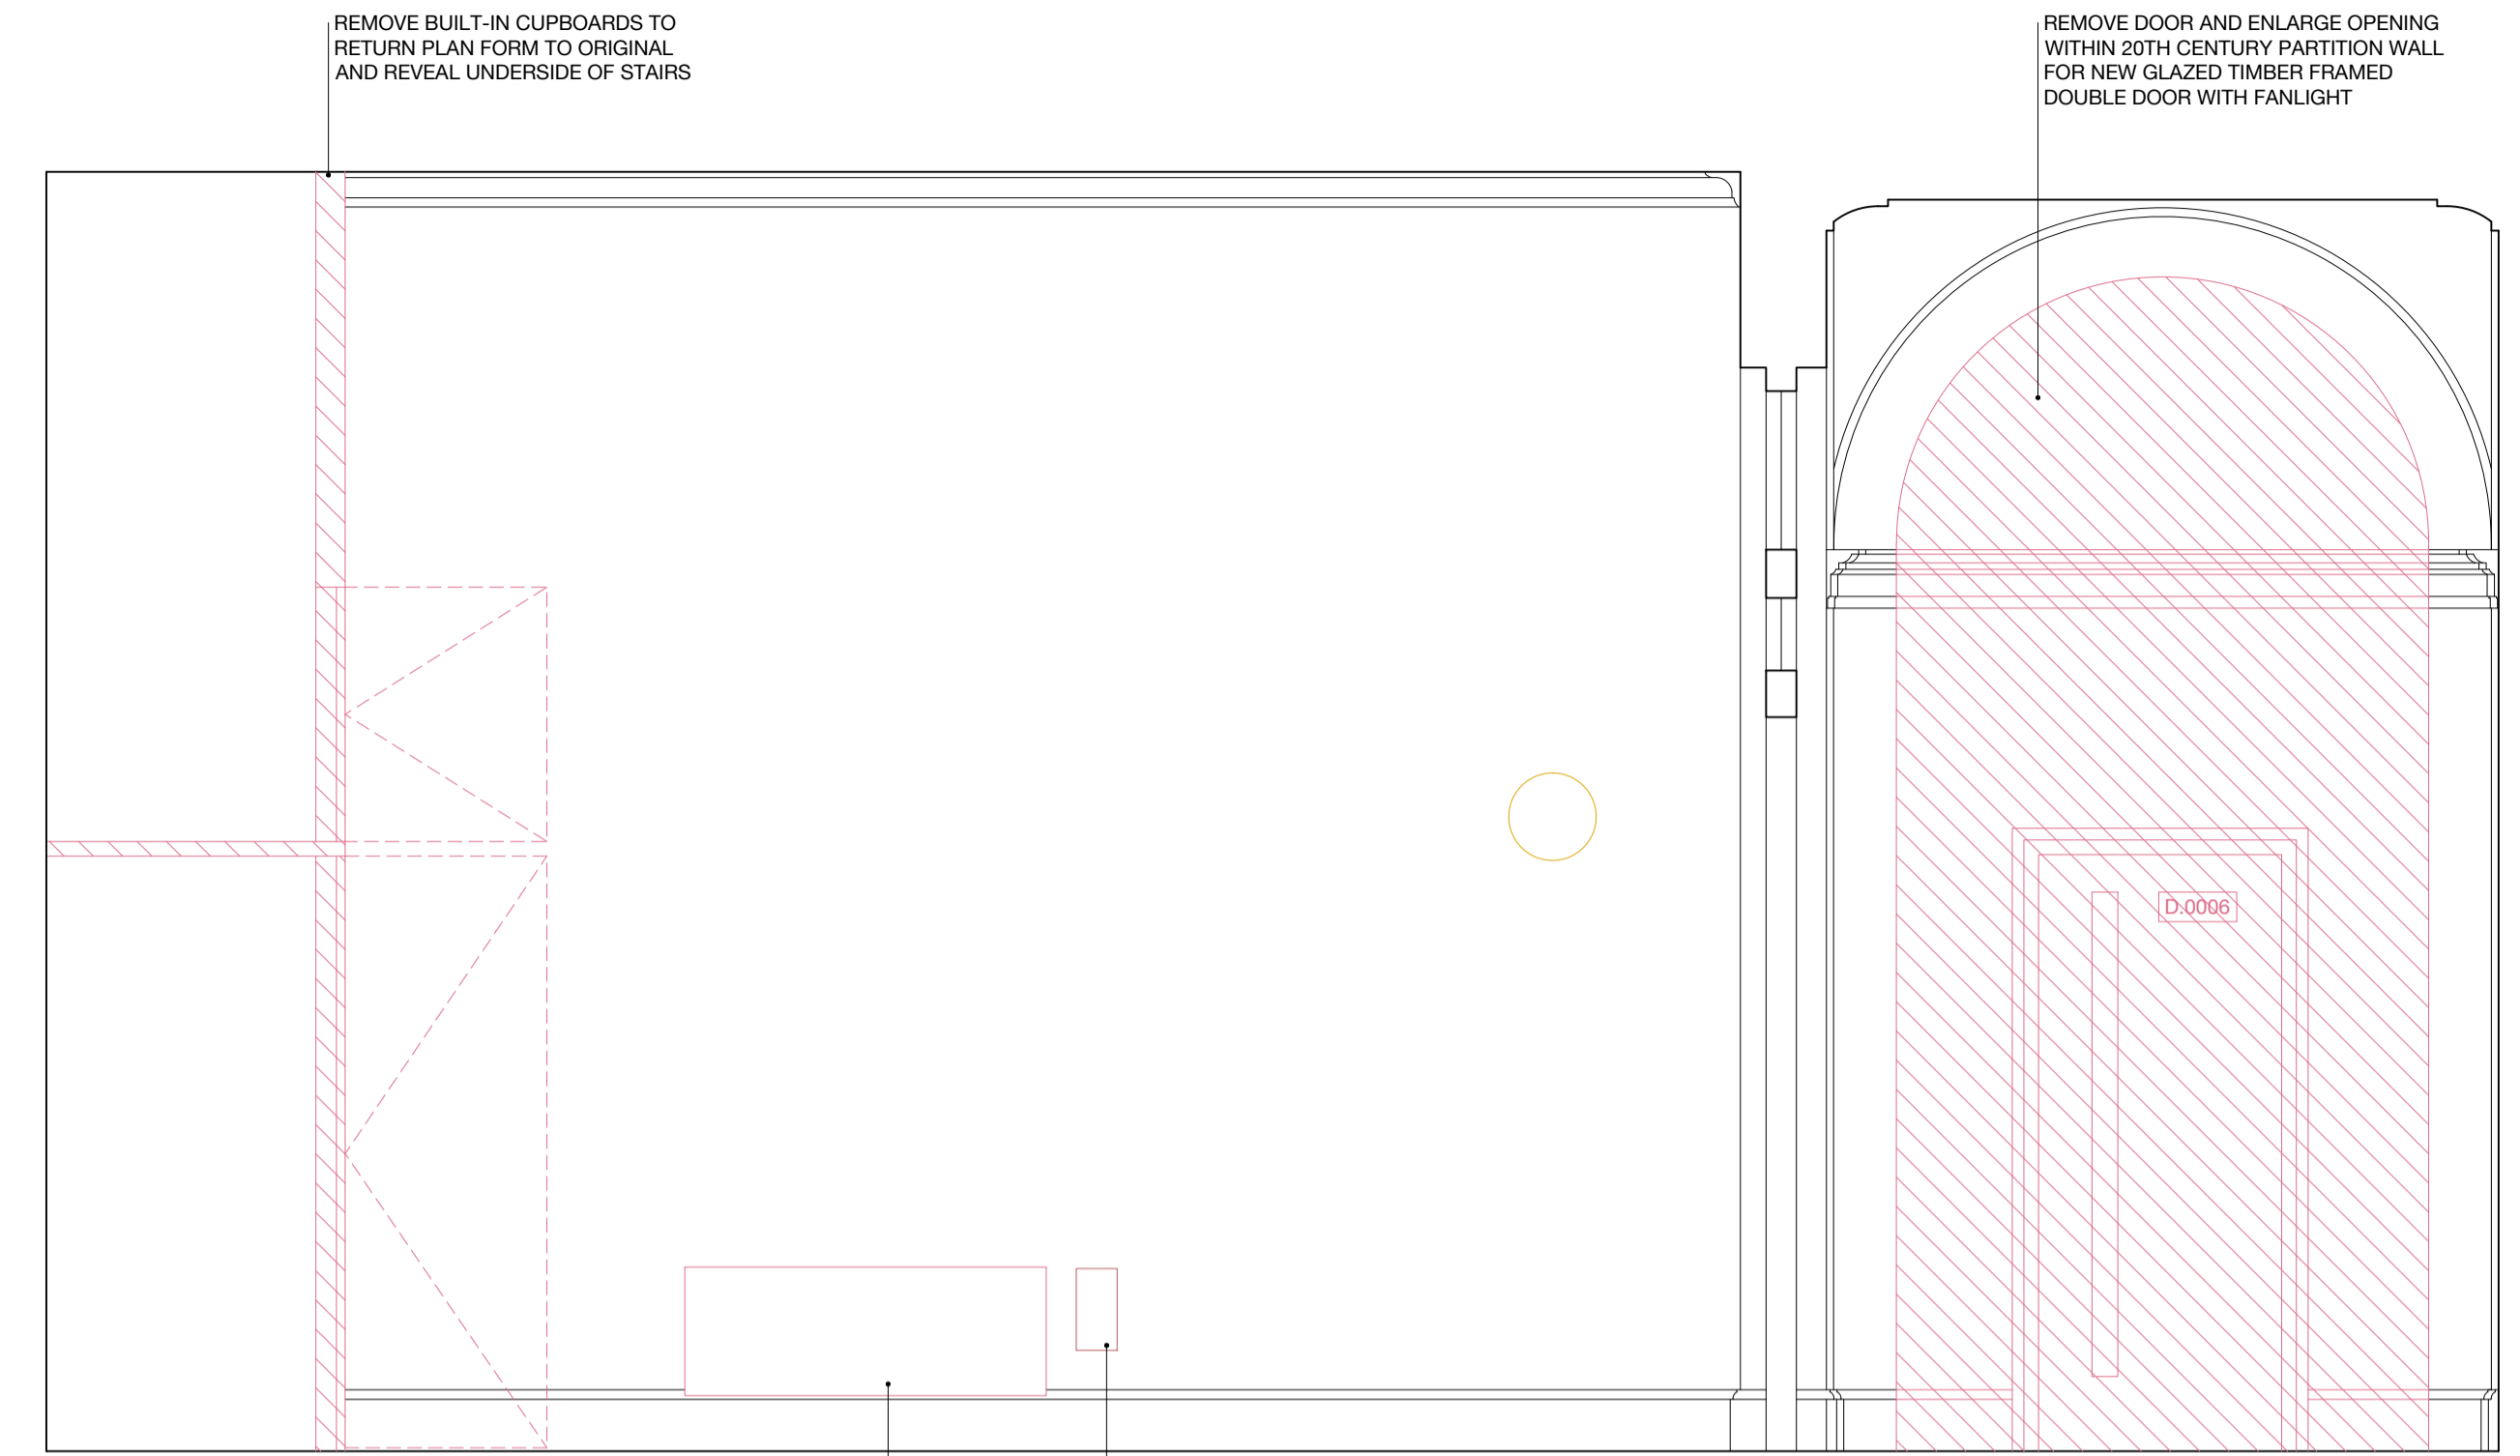


R.0005 | Elevation 2

HEAT EMITTER
 REPOSITION FIRE EXTINGUISHER

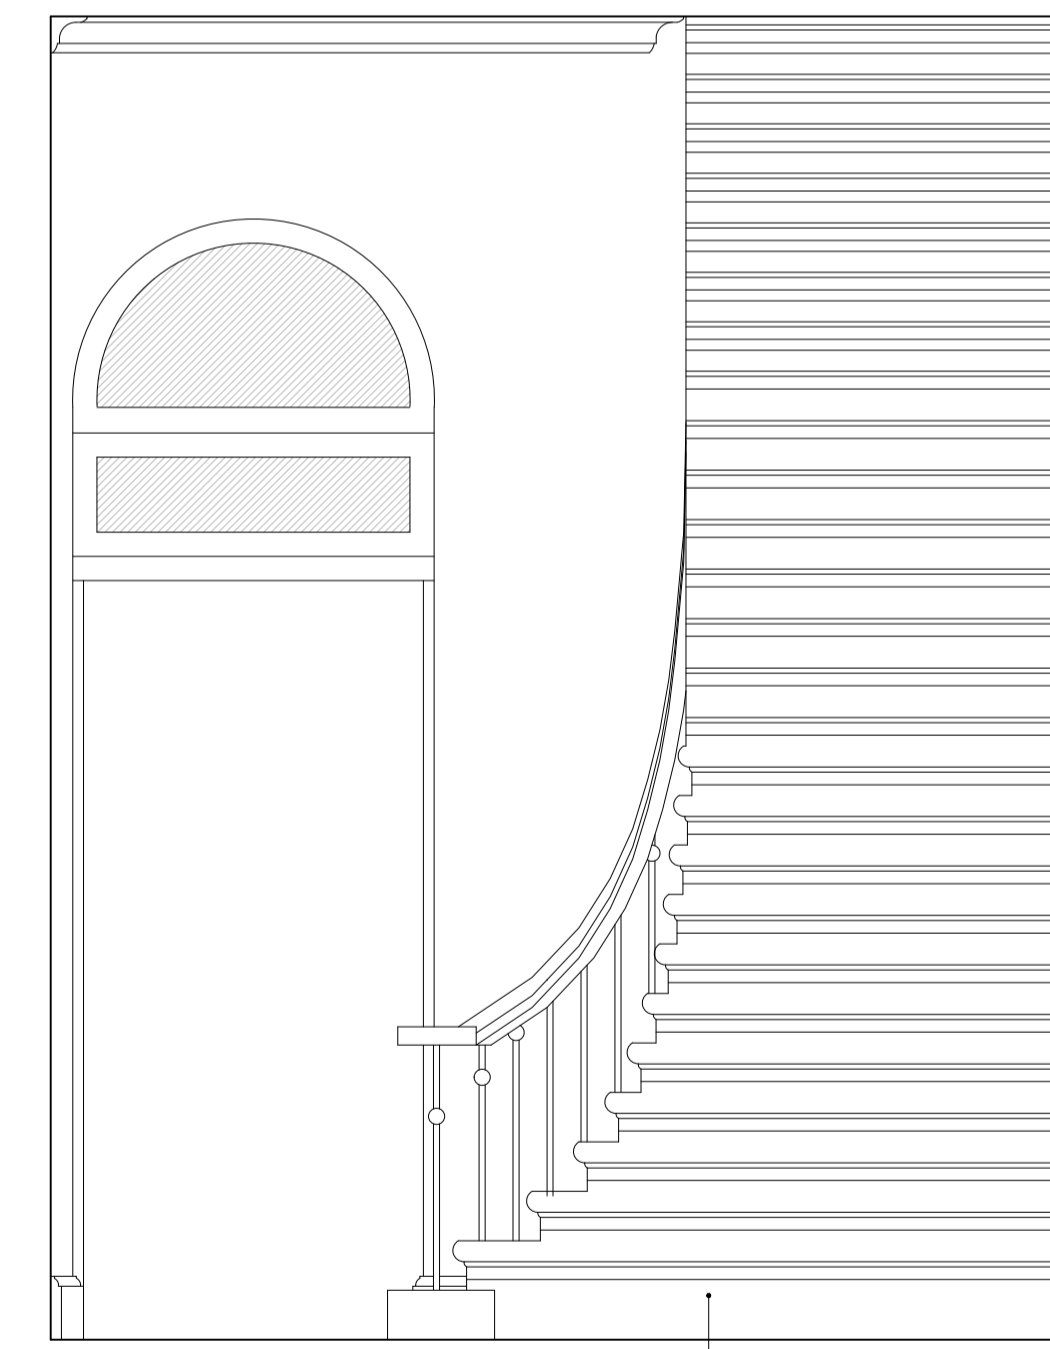

R.0005 | Elevation 3

UNDERSIDE OF STAIRS

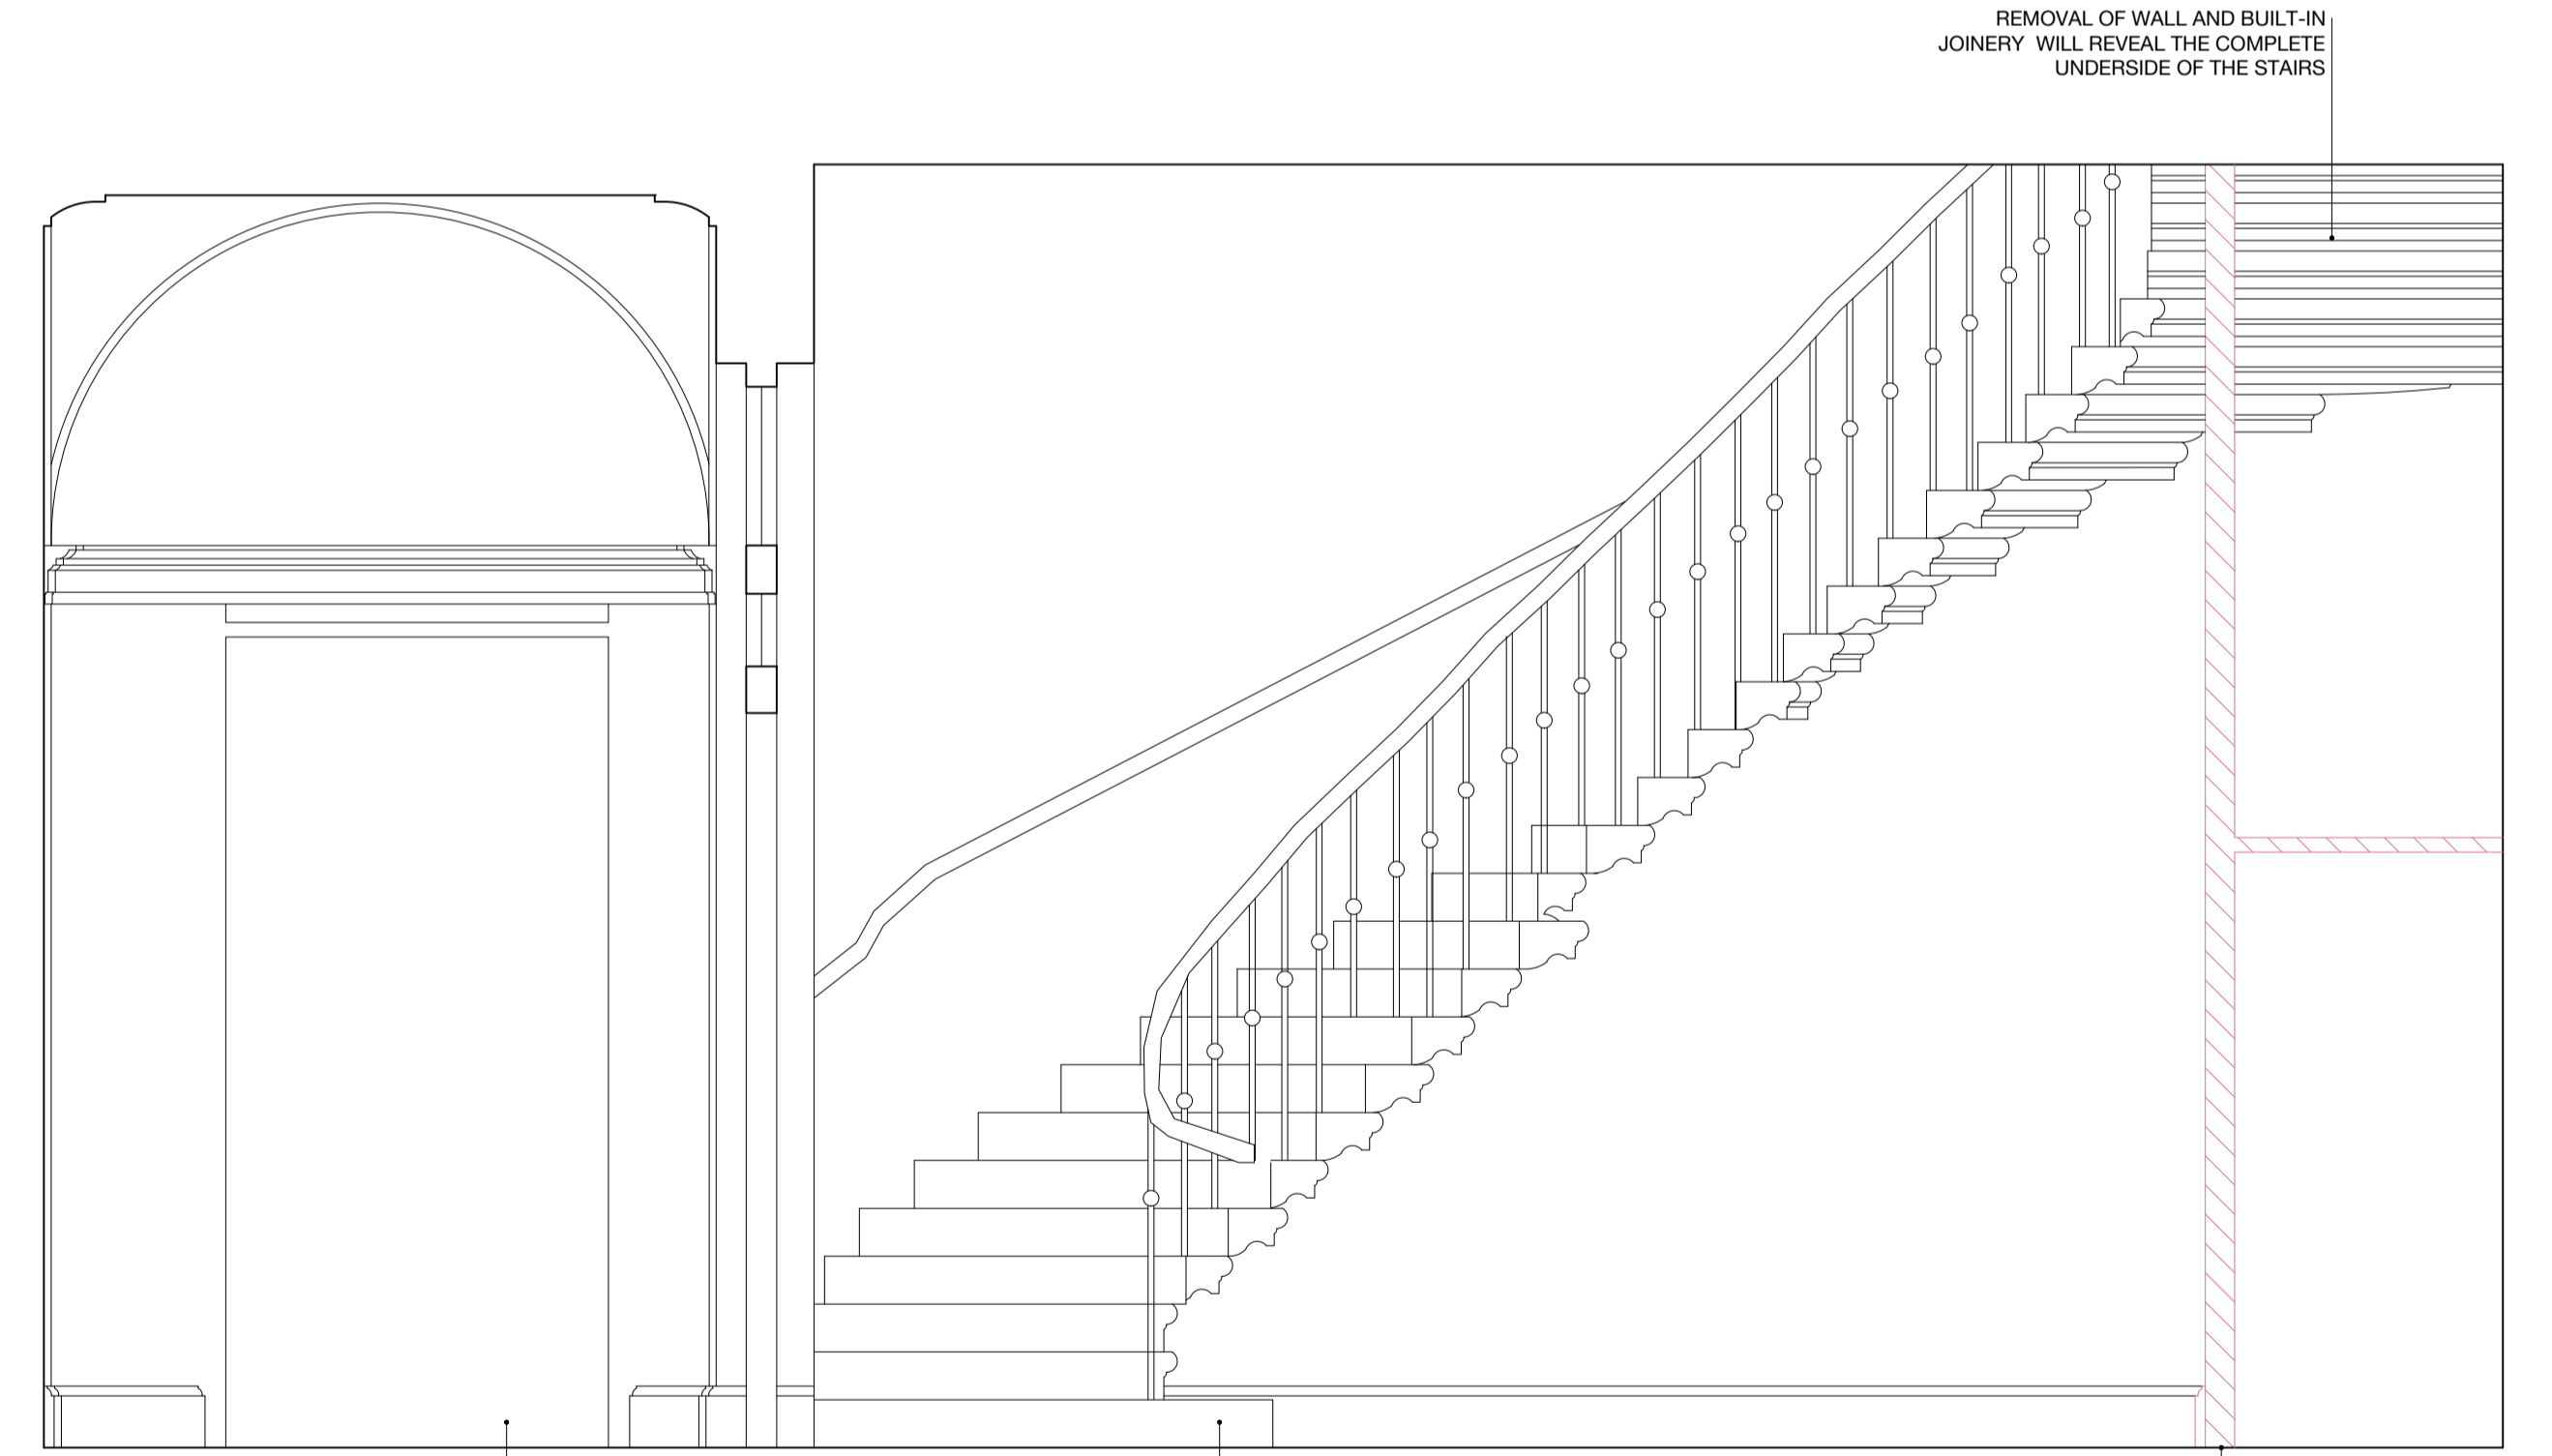







R.0005 | Elevation 4

R.0003 CORRIDOR
 REMOVE CARPET FROM STONE STAIRCASE
 REMOVAL OF WALL AND BUILT-IN JOINERY WILL REVEAL THE COMPLETE UNDERSIDE OF THE STAIRS
 REMOVE BUILT-IN CUPBOARDS TO RETURN ROOM TO ORIGINAL ELLIPTICAL PLAN FORM



NOTES
 DO NOT SCALE FROM THIS DRAWING EXCEPT FOR PLANNING PURPOSES. ERRORS TO BE REPORTED IMMEDIATELY TO THE ARCHITECT. TO BE READ IN CONJUNCTION WITH ALL RELEVANT ARCHITECTS', SERVICES AND STRUCTURAL ENGINEERS' DRAWINGS. ALL EXISTING SITE AND BUILDING INFORMATION HAS BEEN COMPILED BY OTHERS. ALL DIMENSIONS TO BE VERIFIED ON SITE.
 © STUDIO CHARLOTTE HARRIS

- LEGEND
-  WALL REMOVAL
 -  REMOVAL
 -  ELECTRICAL FITTINGS & FIXTURES
 -  FIRE FITTINGS & FIXTURES
 -  LIGHTING FITTINGS & FIXTURES
 -  MECHANICAL FITTINGS & FIXTURES

REVISIONS

R.	DATE	DESCRIPTION	DRAWN/CHECK
-	17.02.23	N/A	AC/CH
A	28.02.23	ISSUED FOR APPROVAL	AC/CH
B	07.03.23	ISSUED FOR APPROVAL	AC/CH
C	10.03.23	ISSUED FOR LBC	AC/CH


PROJECT NUMBER
 German Historical Institute 198
 17 Bloomsbury Square

STATUS
 Listed Building Consent


DRAWING NAME
 Removals – Room Elevations
 R.0006 Storage Room

SCALE FORMAT
 1:25 / 1:50 A1 / A3


DRAWING NUMBER REV.
 SCH-198-05-0006 C

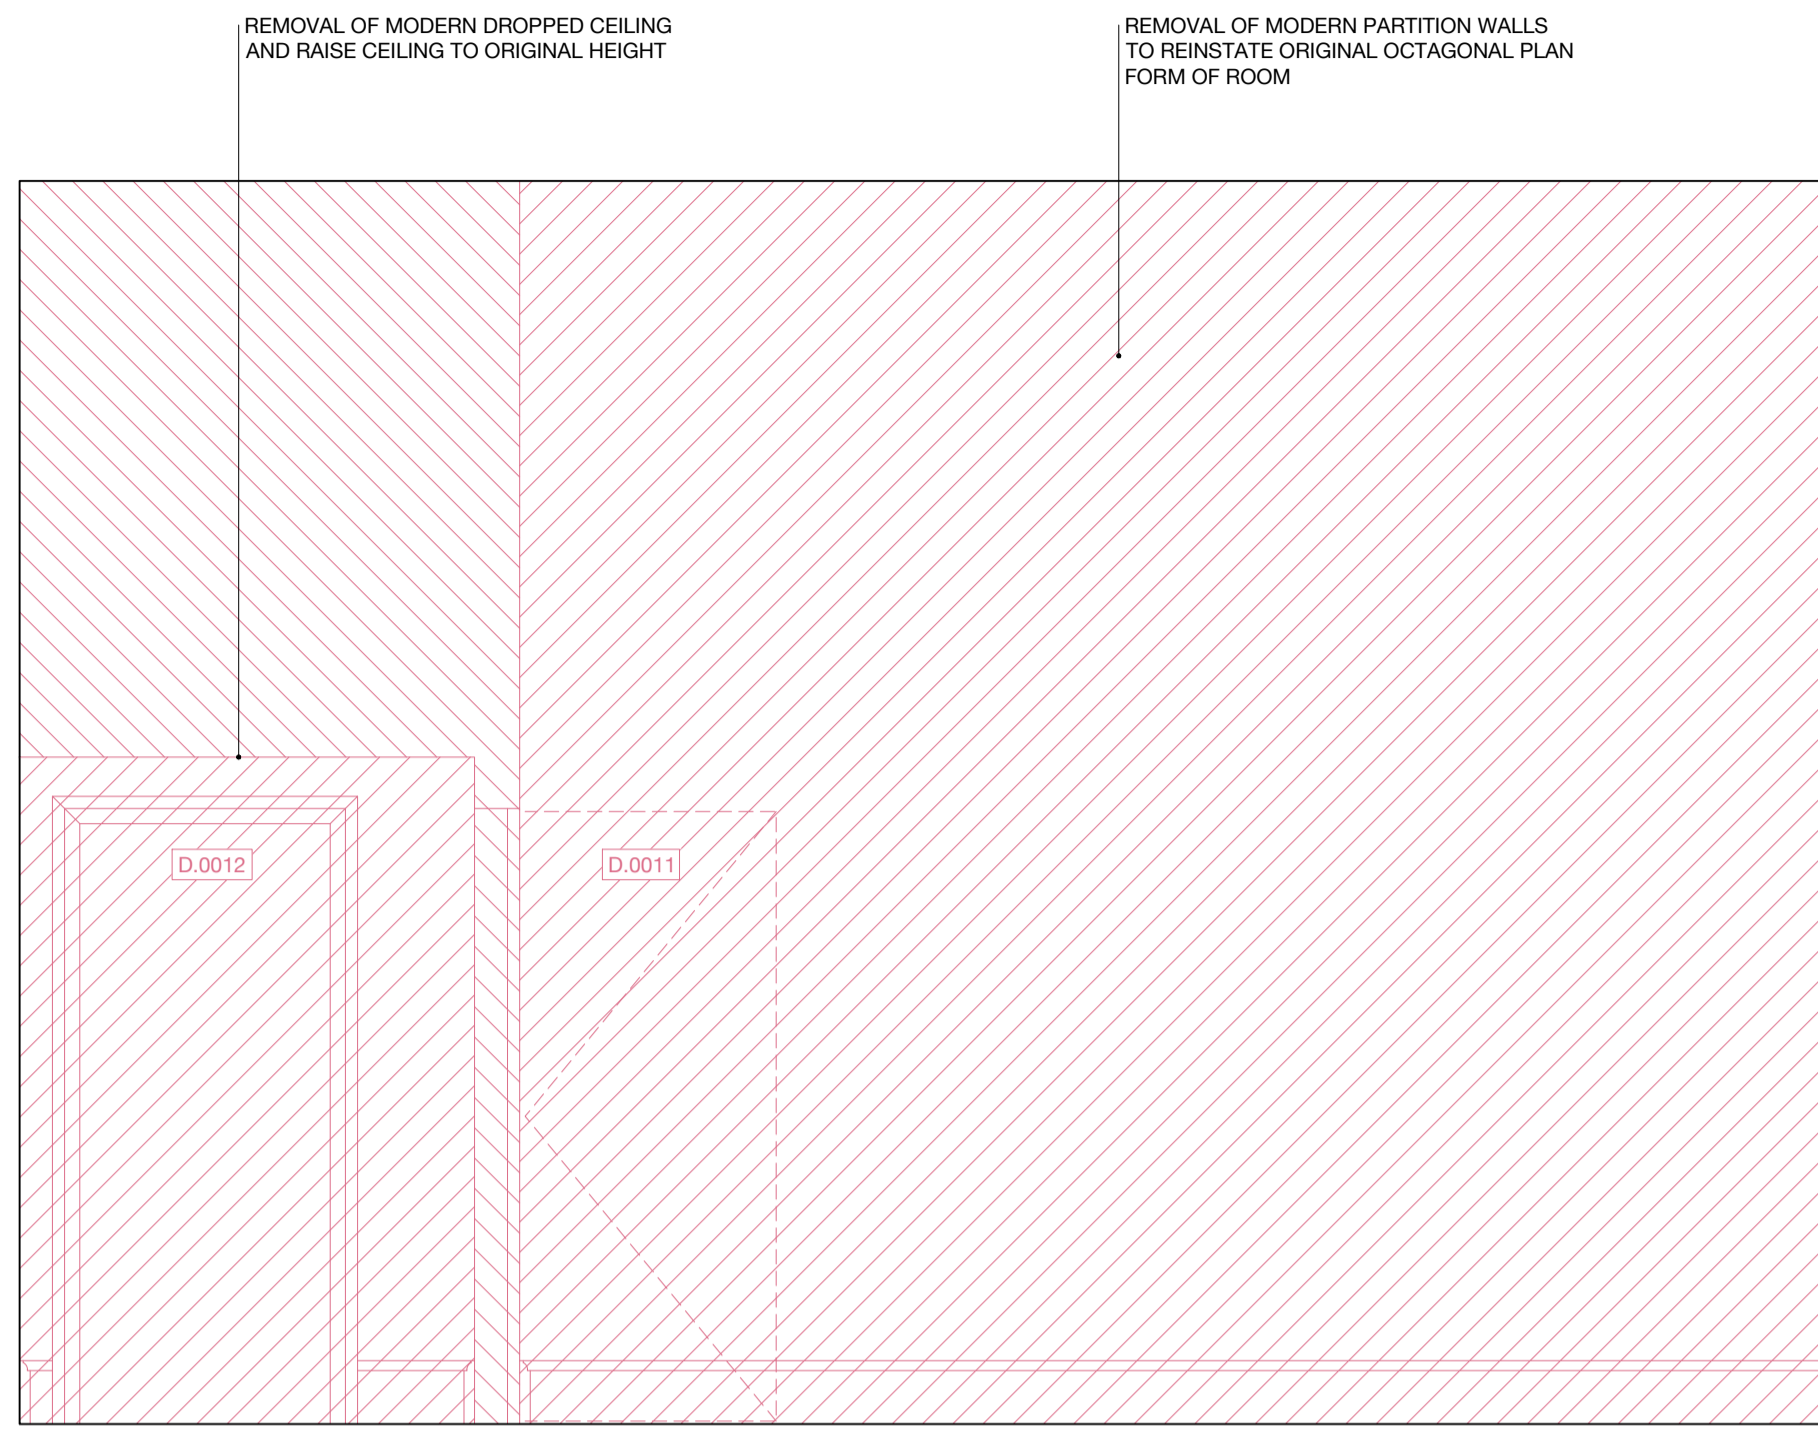


R.0006 | Elevation 1

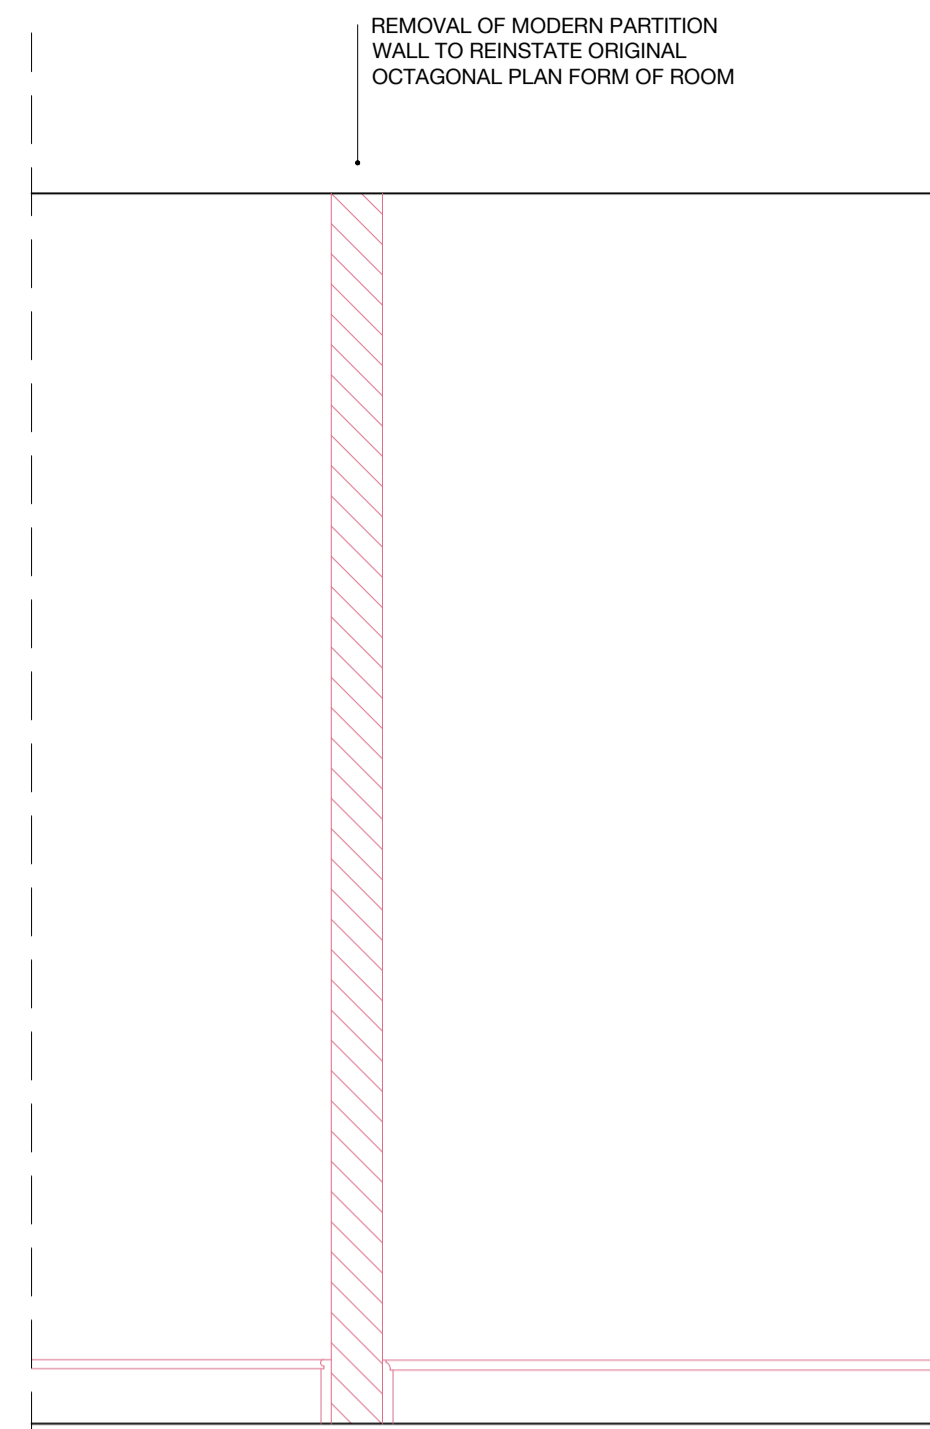

R.0006 | Elevation 2

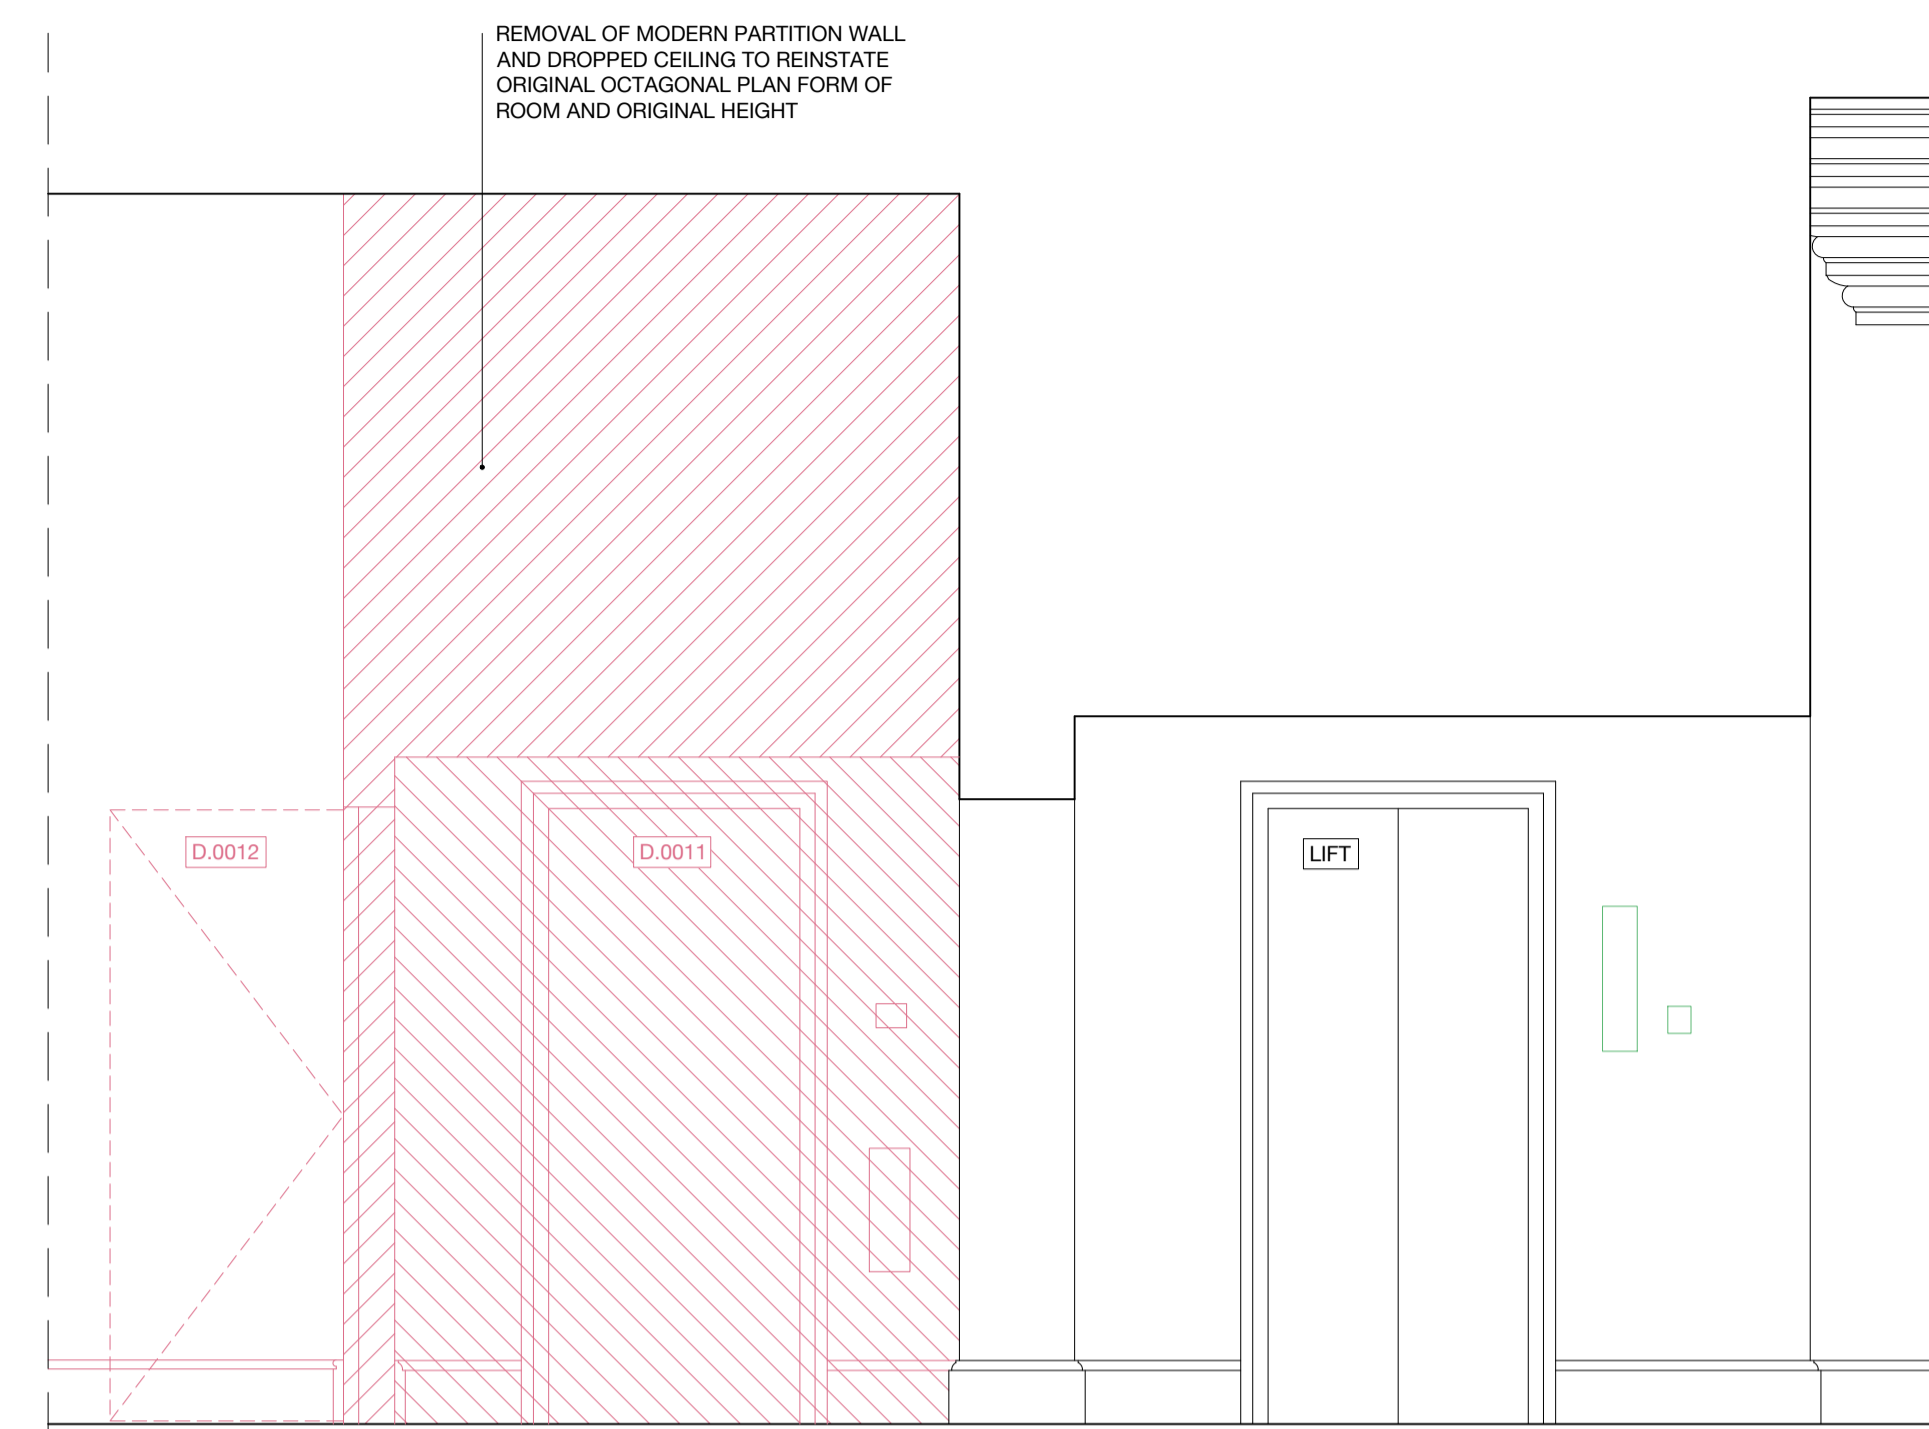


R.0006 | Elevation 5

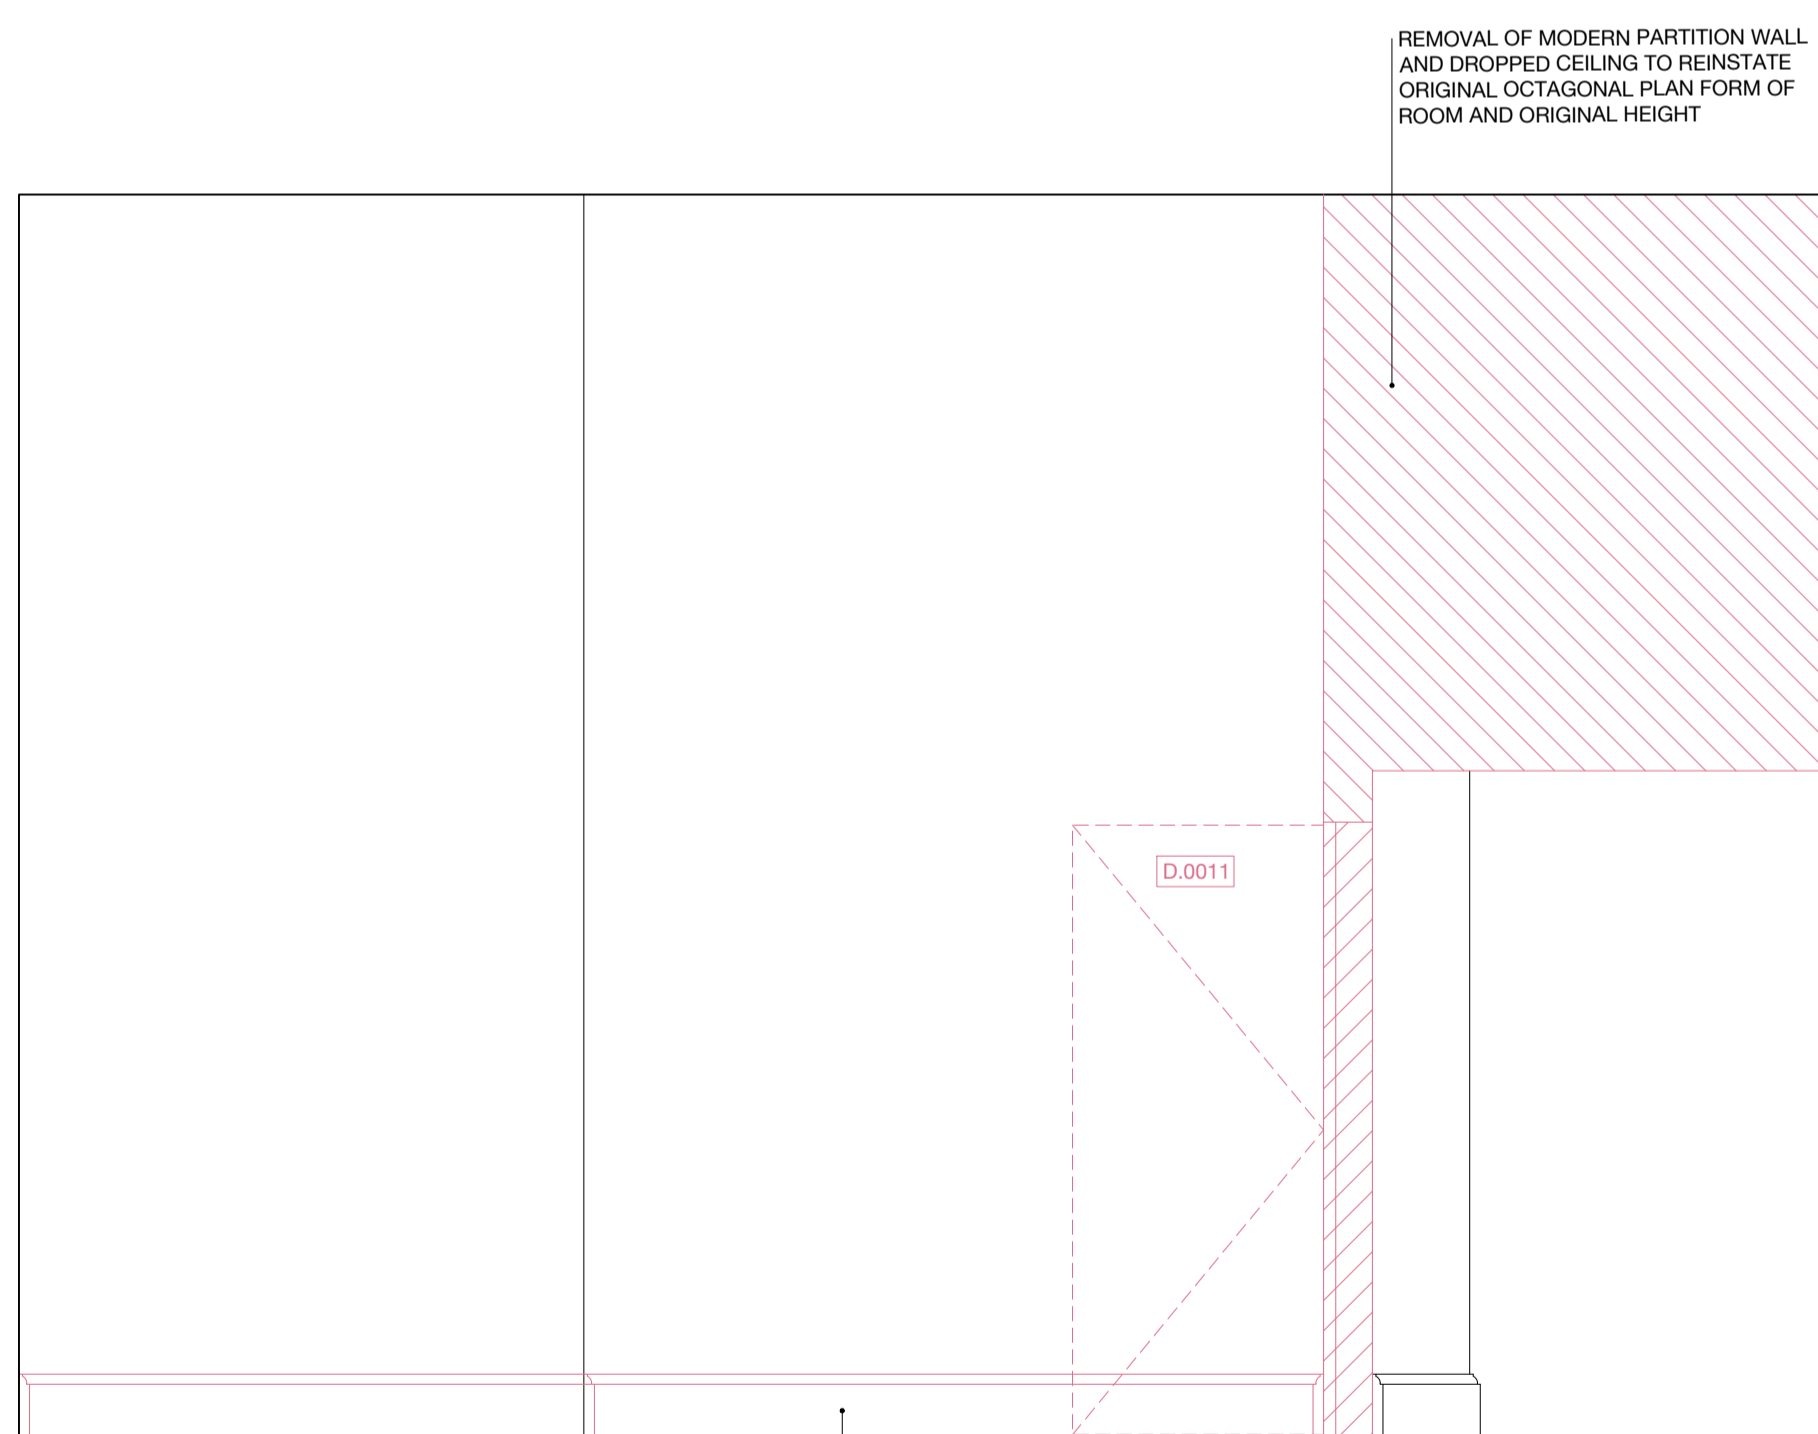


R.0006 | Elevation 3

SKIRTING TO BE REPLACED WITH HISTORICALLY APPROPRIATE OPTION

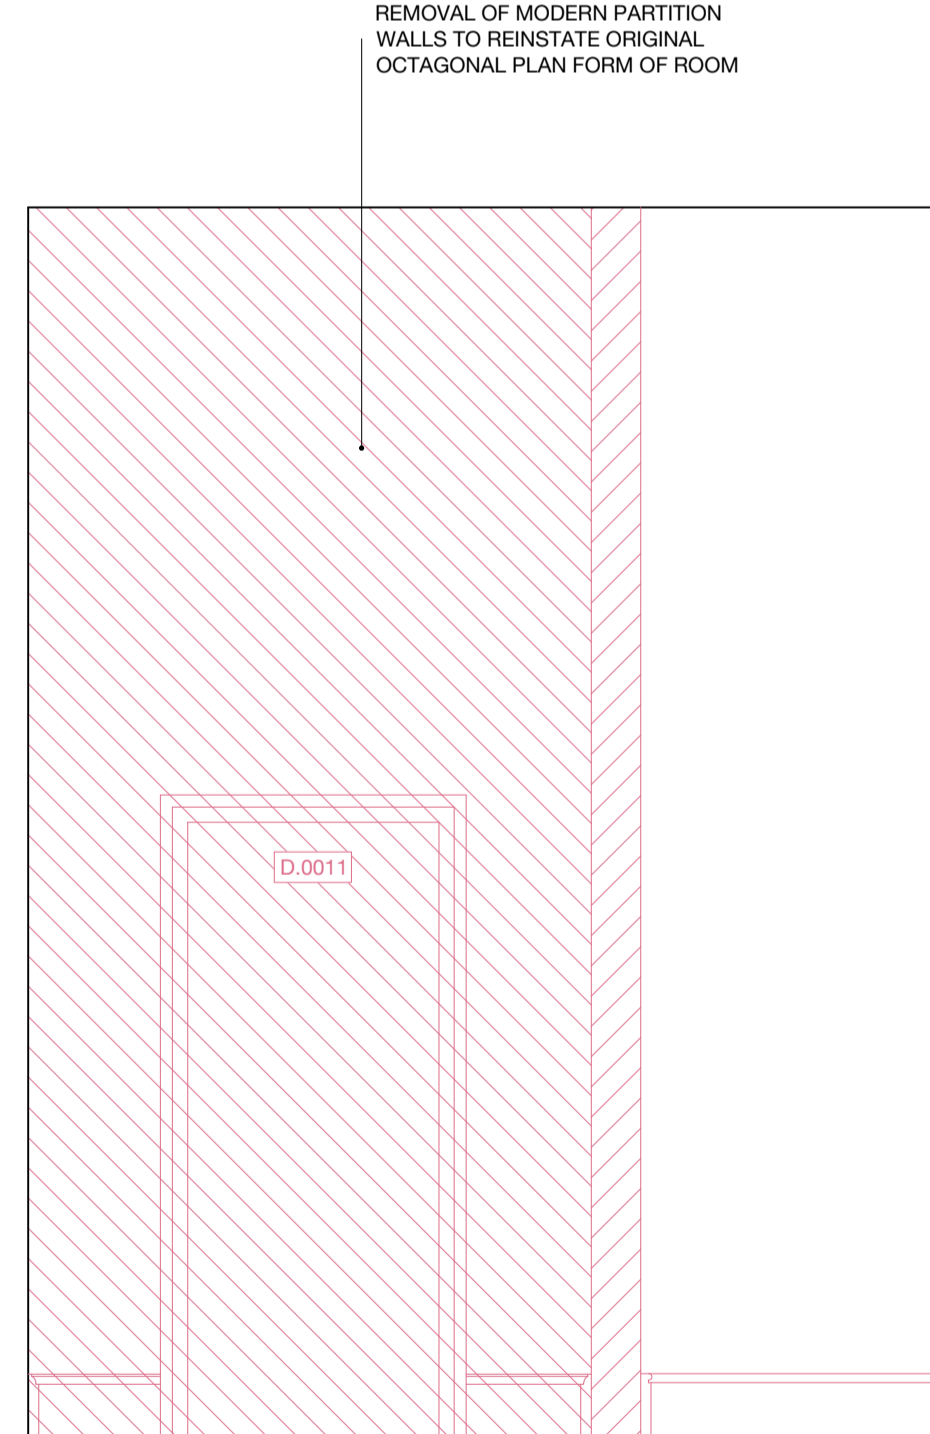

R.0006 | Elevation 4

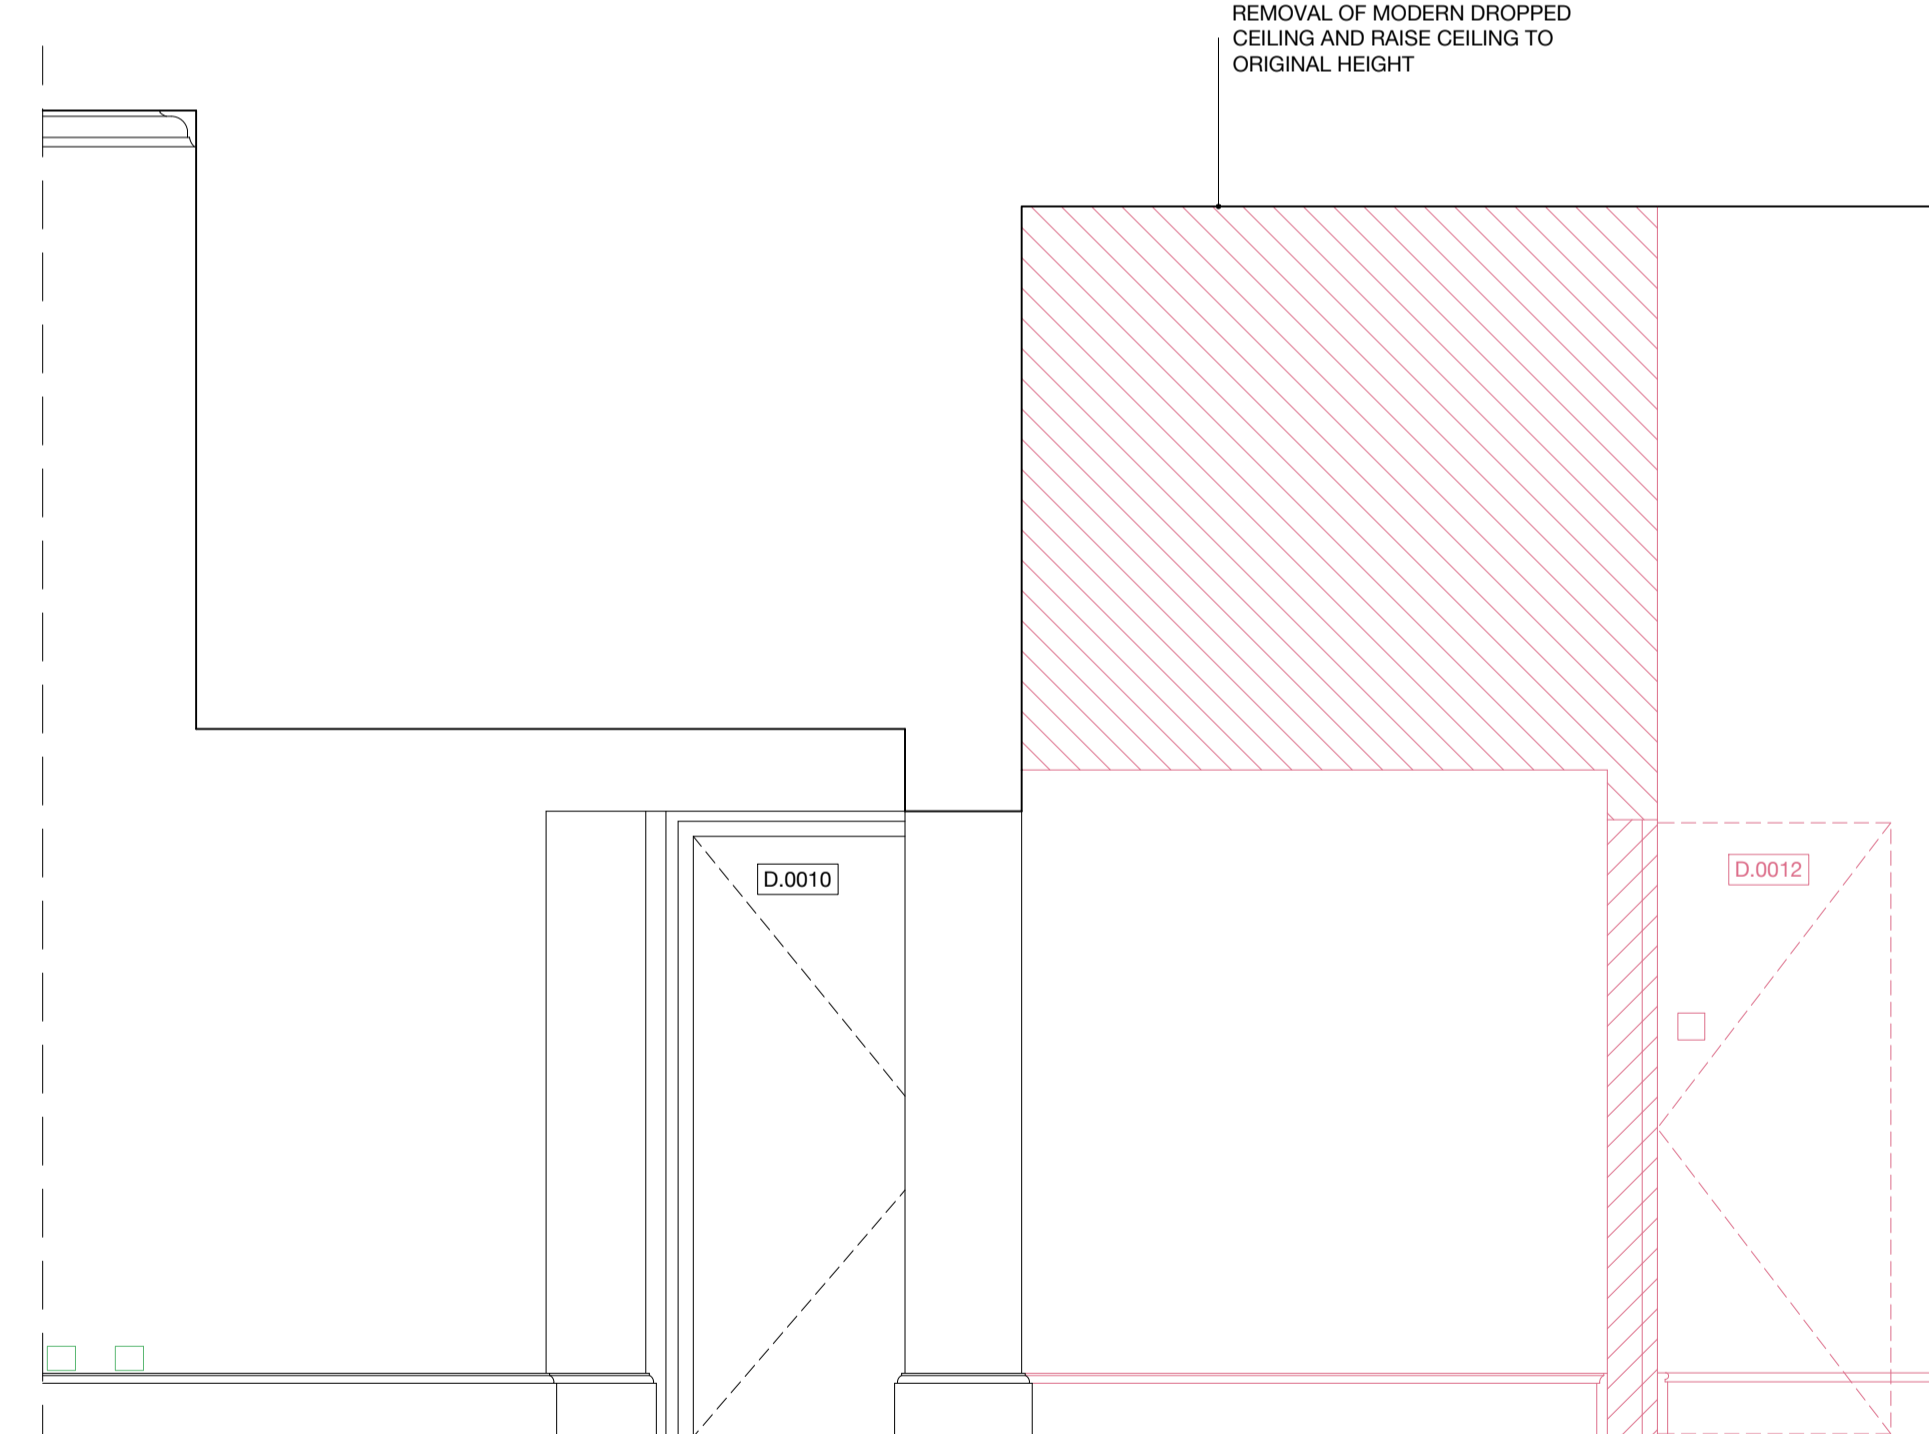

R.0006 | Elevation 6



NOTES
 DO NOT SCALE FROM THIS DRAWING EXCEPT FOR PLANNING PURPOSES. ERRORS TO BE REPORTED IMMEDIATELY TO THE ARCHITECT. TO BE READ IN CONJUNCTION WITH ALL RELEVANT ARCHITECTS', SERVICES AND STRUCTURAL ENGINEERS' DRAWINGS. ALL EXISTING SITE AND BUILDING INFORMATION HAS BEEN COMPILED BY OTHERS. ALL DIMENSIONS TO BE VERIFIED ON SITE.
 © STUDIO CHARLOTTE HARRIS

LEGEND

	WALL REMOVAL
	REMOVAL
	ELECTRICAL FITTINGS & FIXTURES
	FIRE FITTINGS & FIXTURES
	LIGHTING FITTINGS & FIXTURES
	MECHANICAL FITTINGS & FIXTURES

REVISIONS

R.	DATE	DESCRIPTION	DRAWN/CHECK
-	17.02.23	N/A	AC/CH
A	28.02.23	ISSUED FOR APPROVAL	AC/CH
B	07.03.23	ISSUED FOR APPROVAL	AC/CH
C	10.03.23	ISSUED FOR LBC	AC/CH
D	16.06.23	AMENDMENTS FOR LBC	AC/CH





PROJECT NUMBER
 German Historical Institute 198
 17 Bloomsbury Square

STATUS
 Listed Building Consent

DRAWING NAME
 Removals - Room Elevations
 R.0007 Resting Room

SCALE FORMAT
 1:25 / 1:50 A1 / A3

DRAWING NUMBER REV.
 SCH-198-05-0007 D

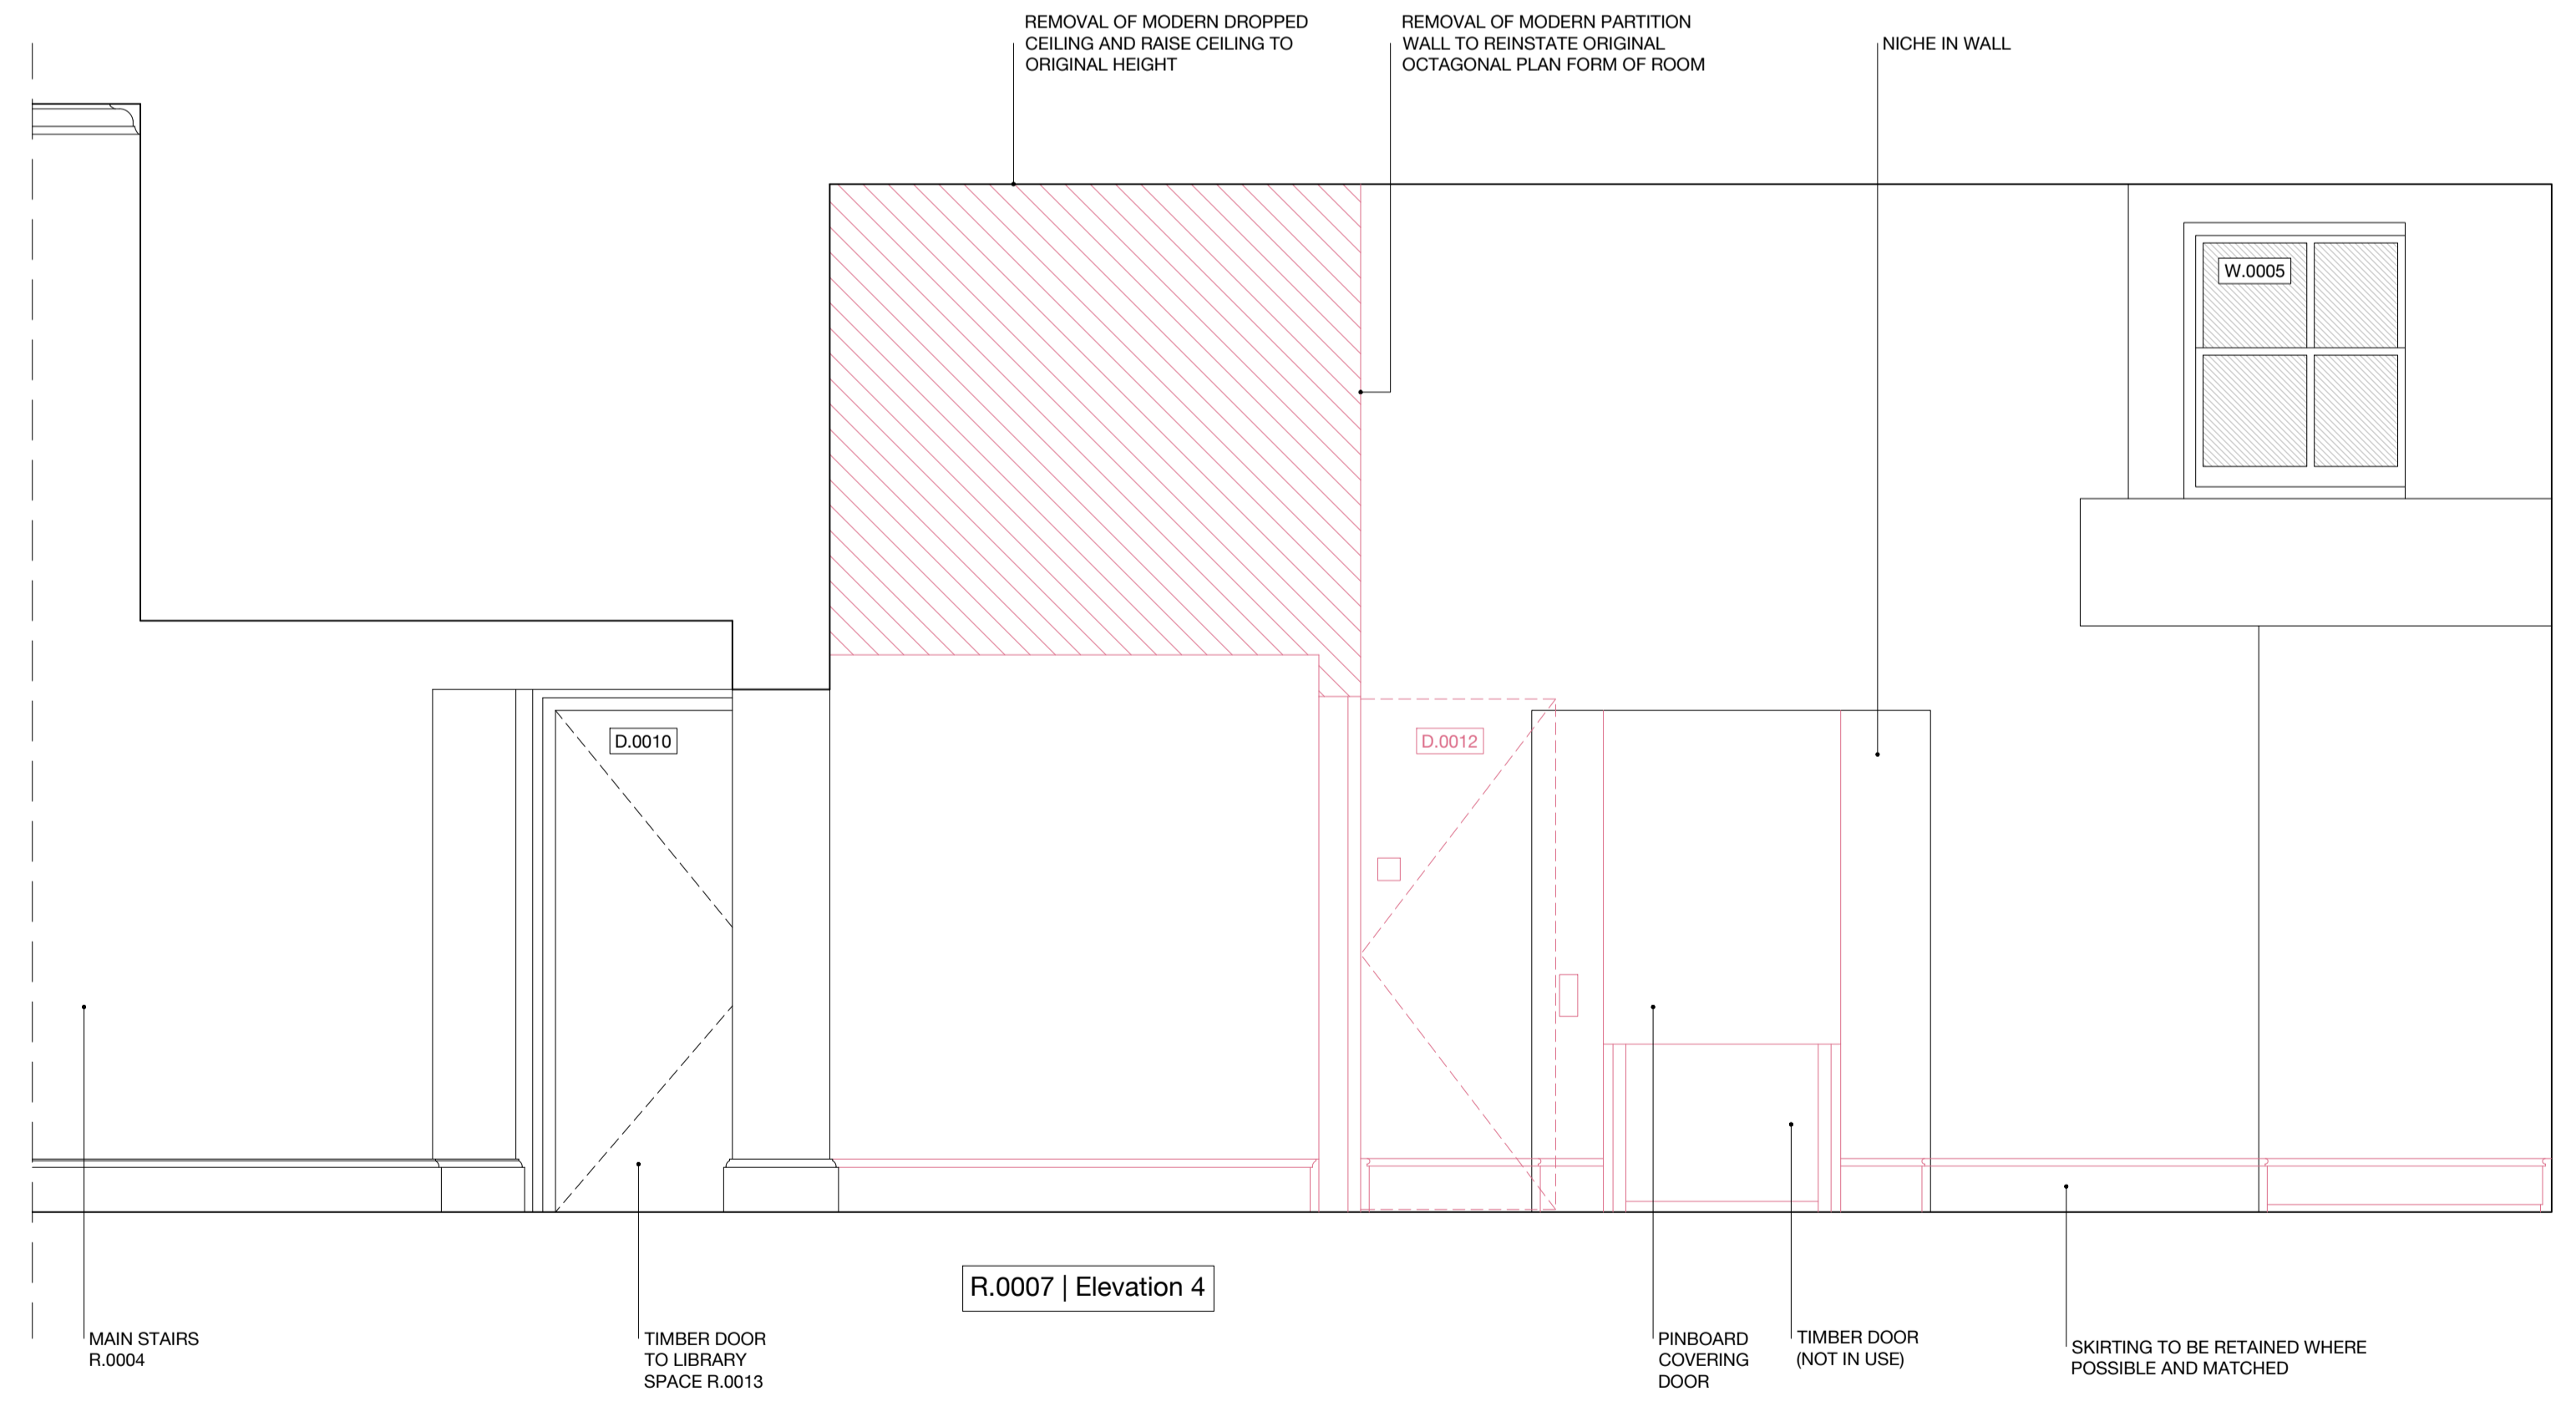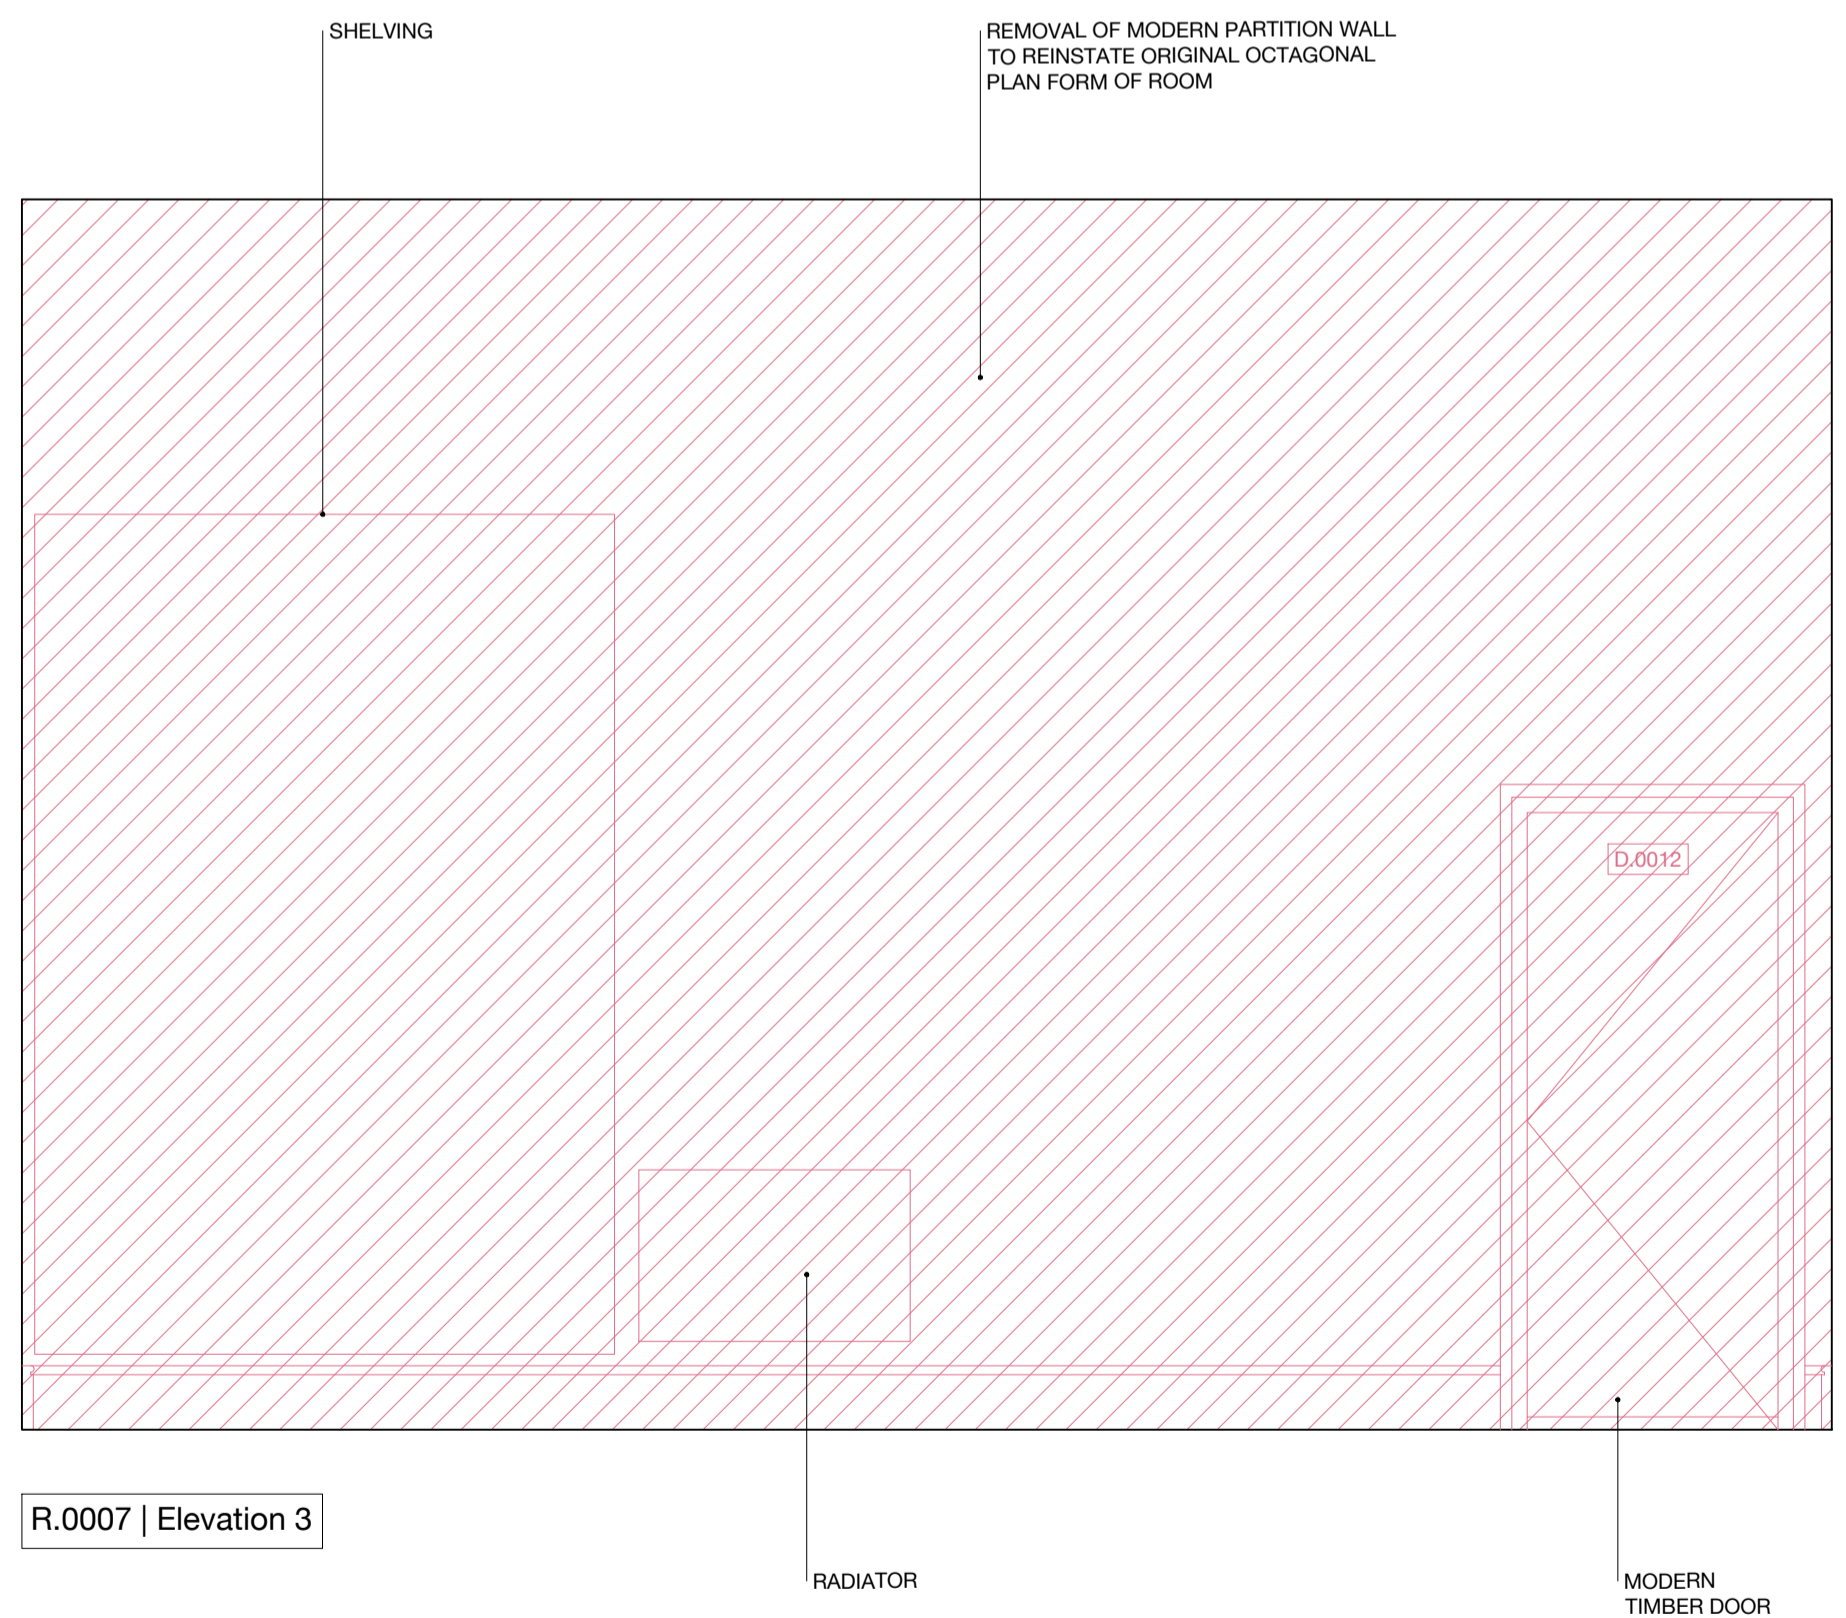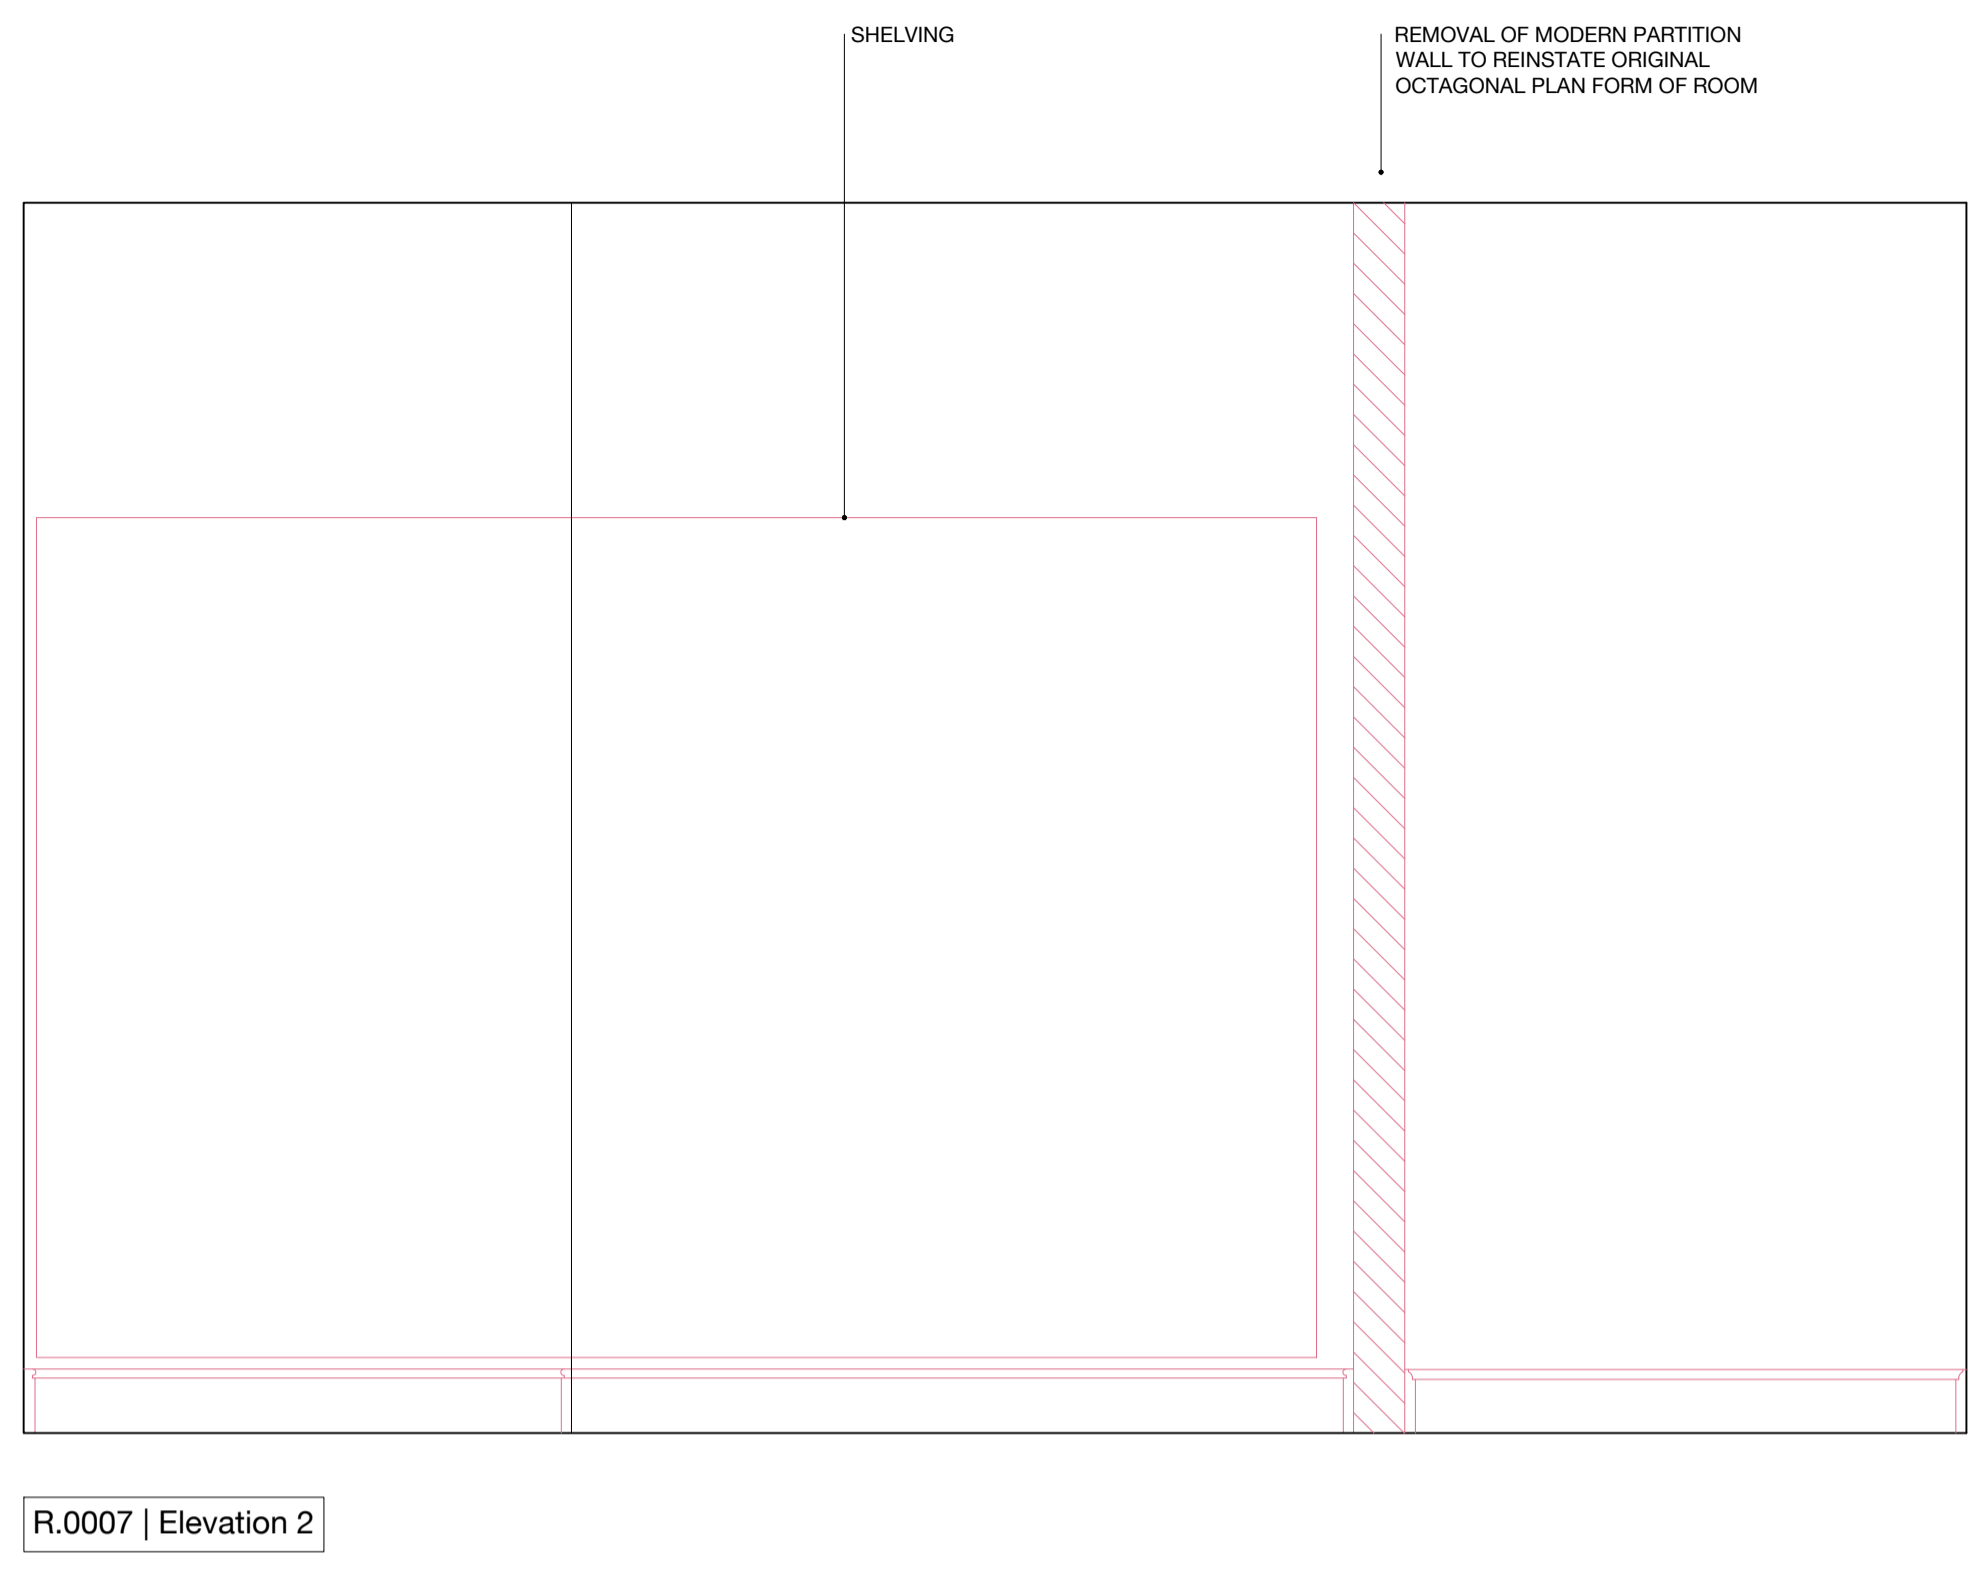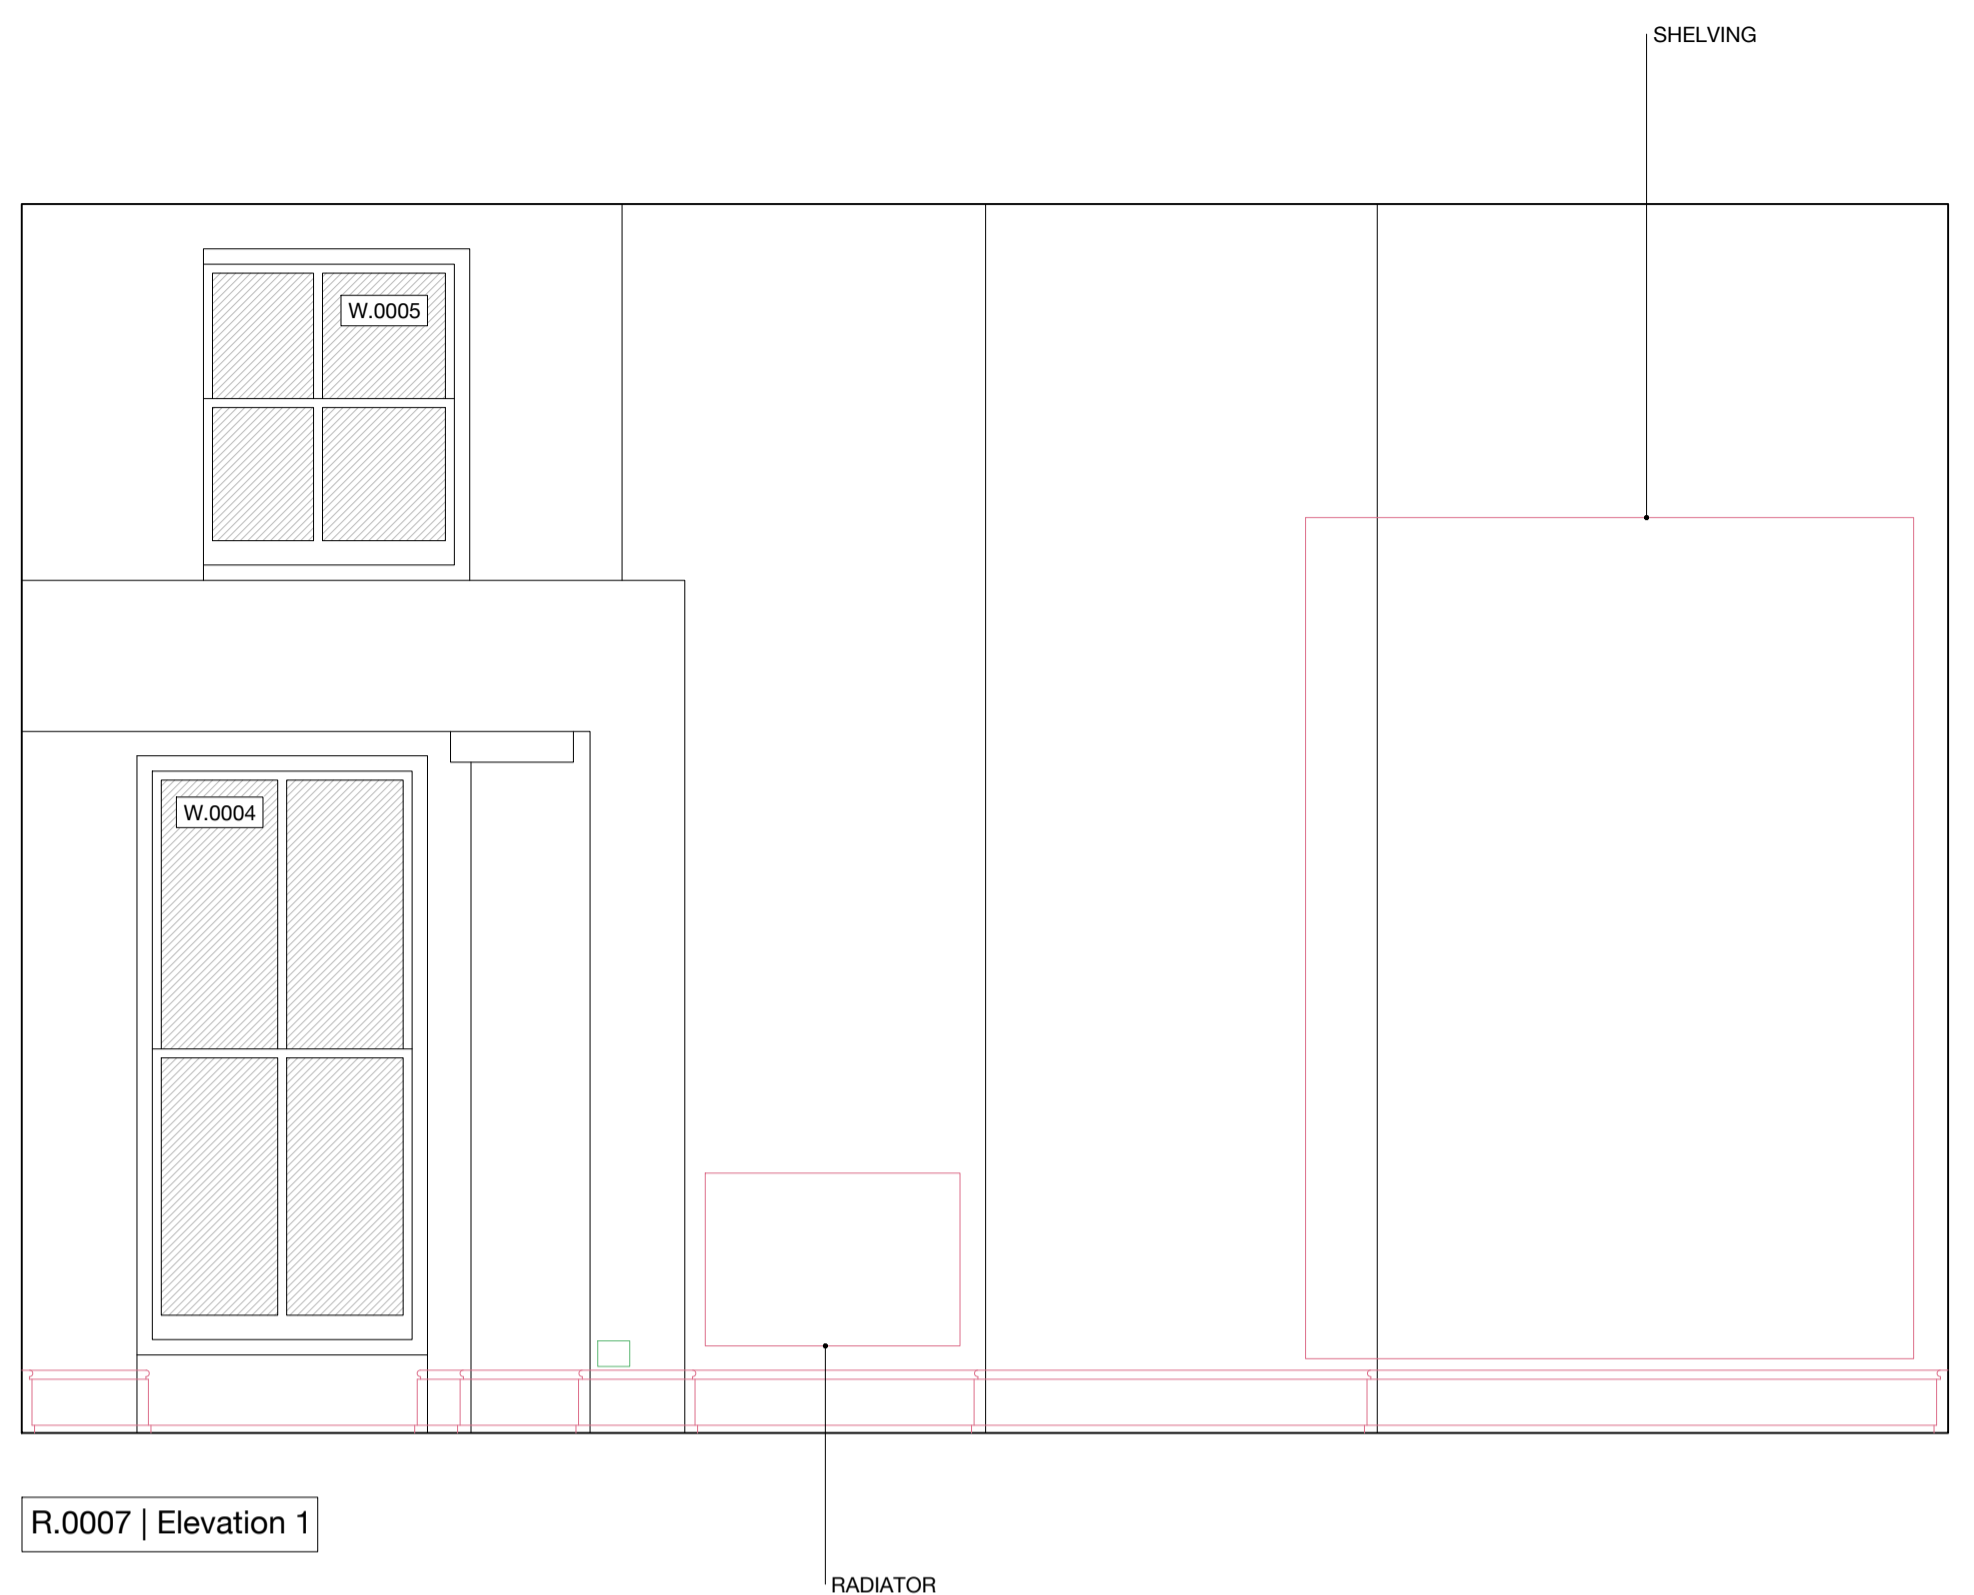

NOTES
 DO NOT SCALE FROM THIS DRAWING EXCEPT FOR PLANNING PURPOSES. ERRORS TO BE REPORTED IMMEDIATELY TO THE ARCHITECT. TO BE READ IN CONJUNCTION WITH ALL RELEVANT ARCHITECTS', SERVICES AND STRUCTURAL ENGINEERS' DRAWINGS. ALL EXISTING SITE AND BUILDING INFORMATION HAS BEEN COMPILED BY OTHERS. ALL DIMENSIONS TO BE VERIFIED ON SITE.
 © STUDIO CHARLOTTE HARRIS

- LEGEND
- WALL REMOVAL
 - REMOVAL
 - ELECTRICAL FITTINGS & FIXTURES
 - FIRE FITTINGS & FIXTURES
 - LIGHTING FITTINGS & FIXTURES
 - MECHANICAL FITTINGS & FIXTURES

REVISIONS

R.	DATE	DESCRIPTION	DRAWN/CHECK
-	17.02.23	N/A	AC/CH
A	28.02.23	ISSUED FOR APPROVAL	AC/CH
B	07.03.23	ISSUED FOR APPROVAL	AC/CH
C	10.03.23	ISSUED FOR LBC	AC/CH

PROJECT
 German Historical Institute
 17 Bloomsbury Square

NUMBER
198

STATUS
 Listed Building Consent





DRAWING NAME
 Removals – Room Elevations
 R.1001 Conference Room

SCALE
 1:25 / 1:50

FORMAT
 A1 / A3

DRAWING NUMBER
SCH-198-05-1001

REV.
C

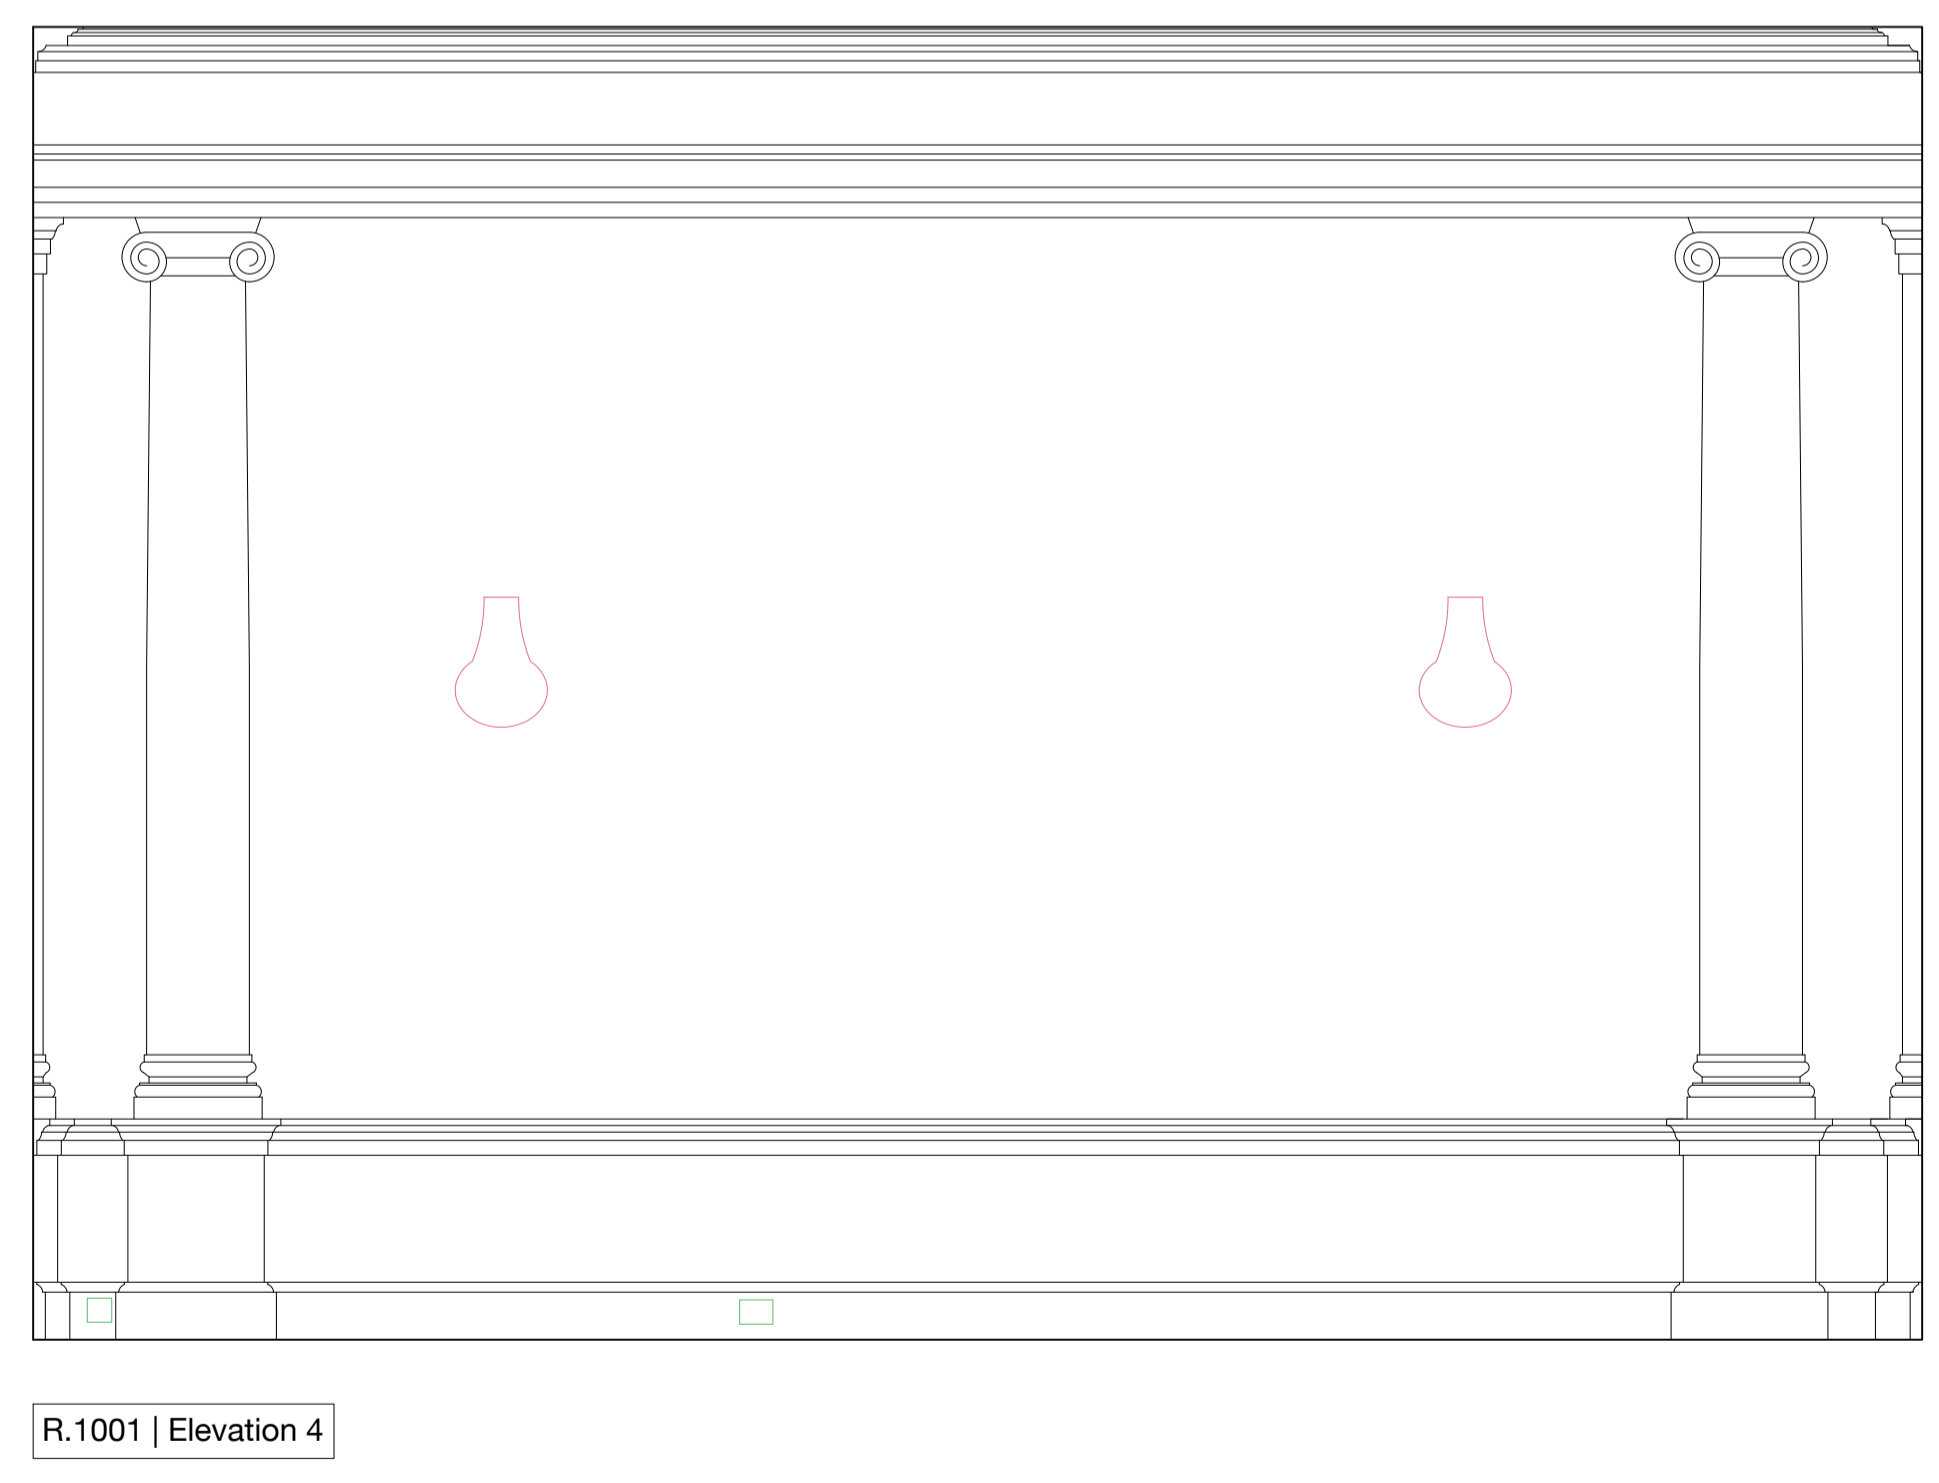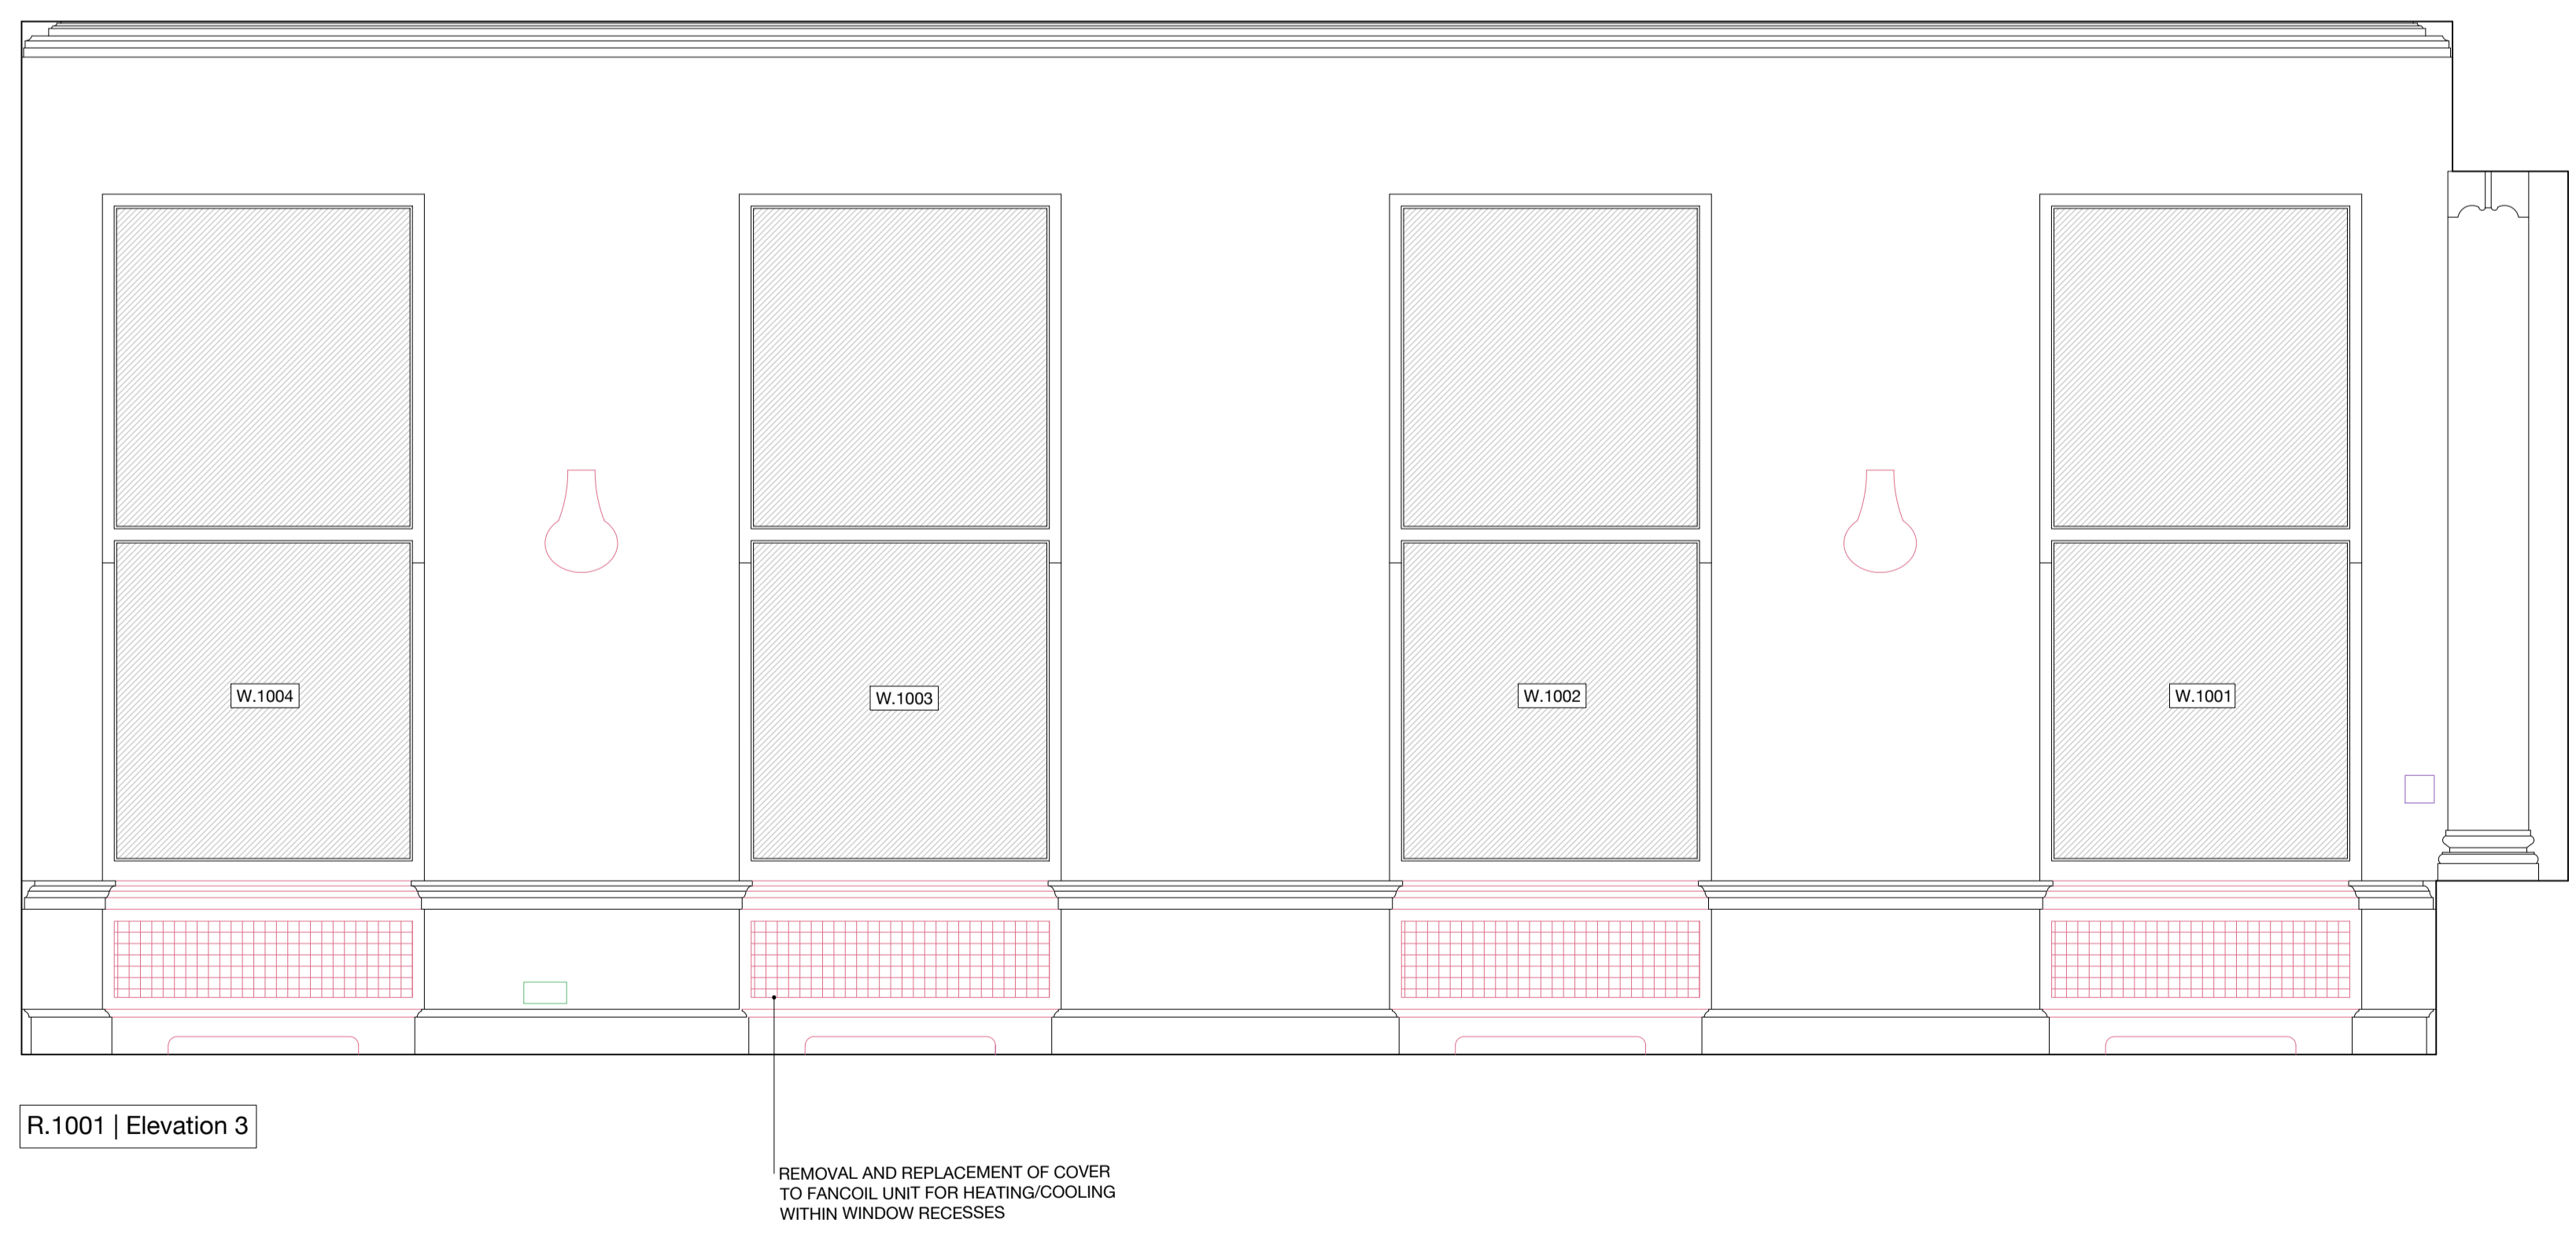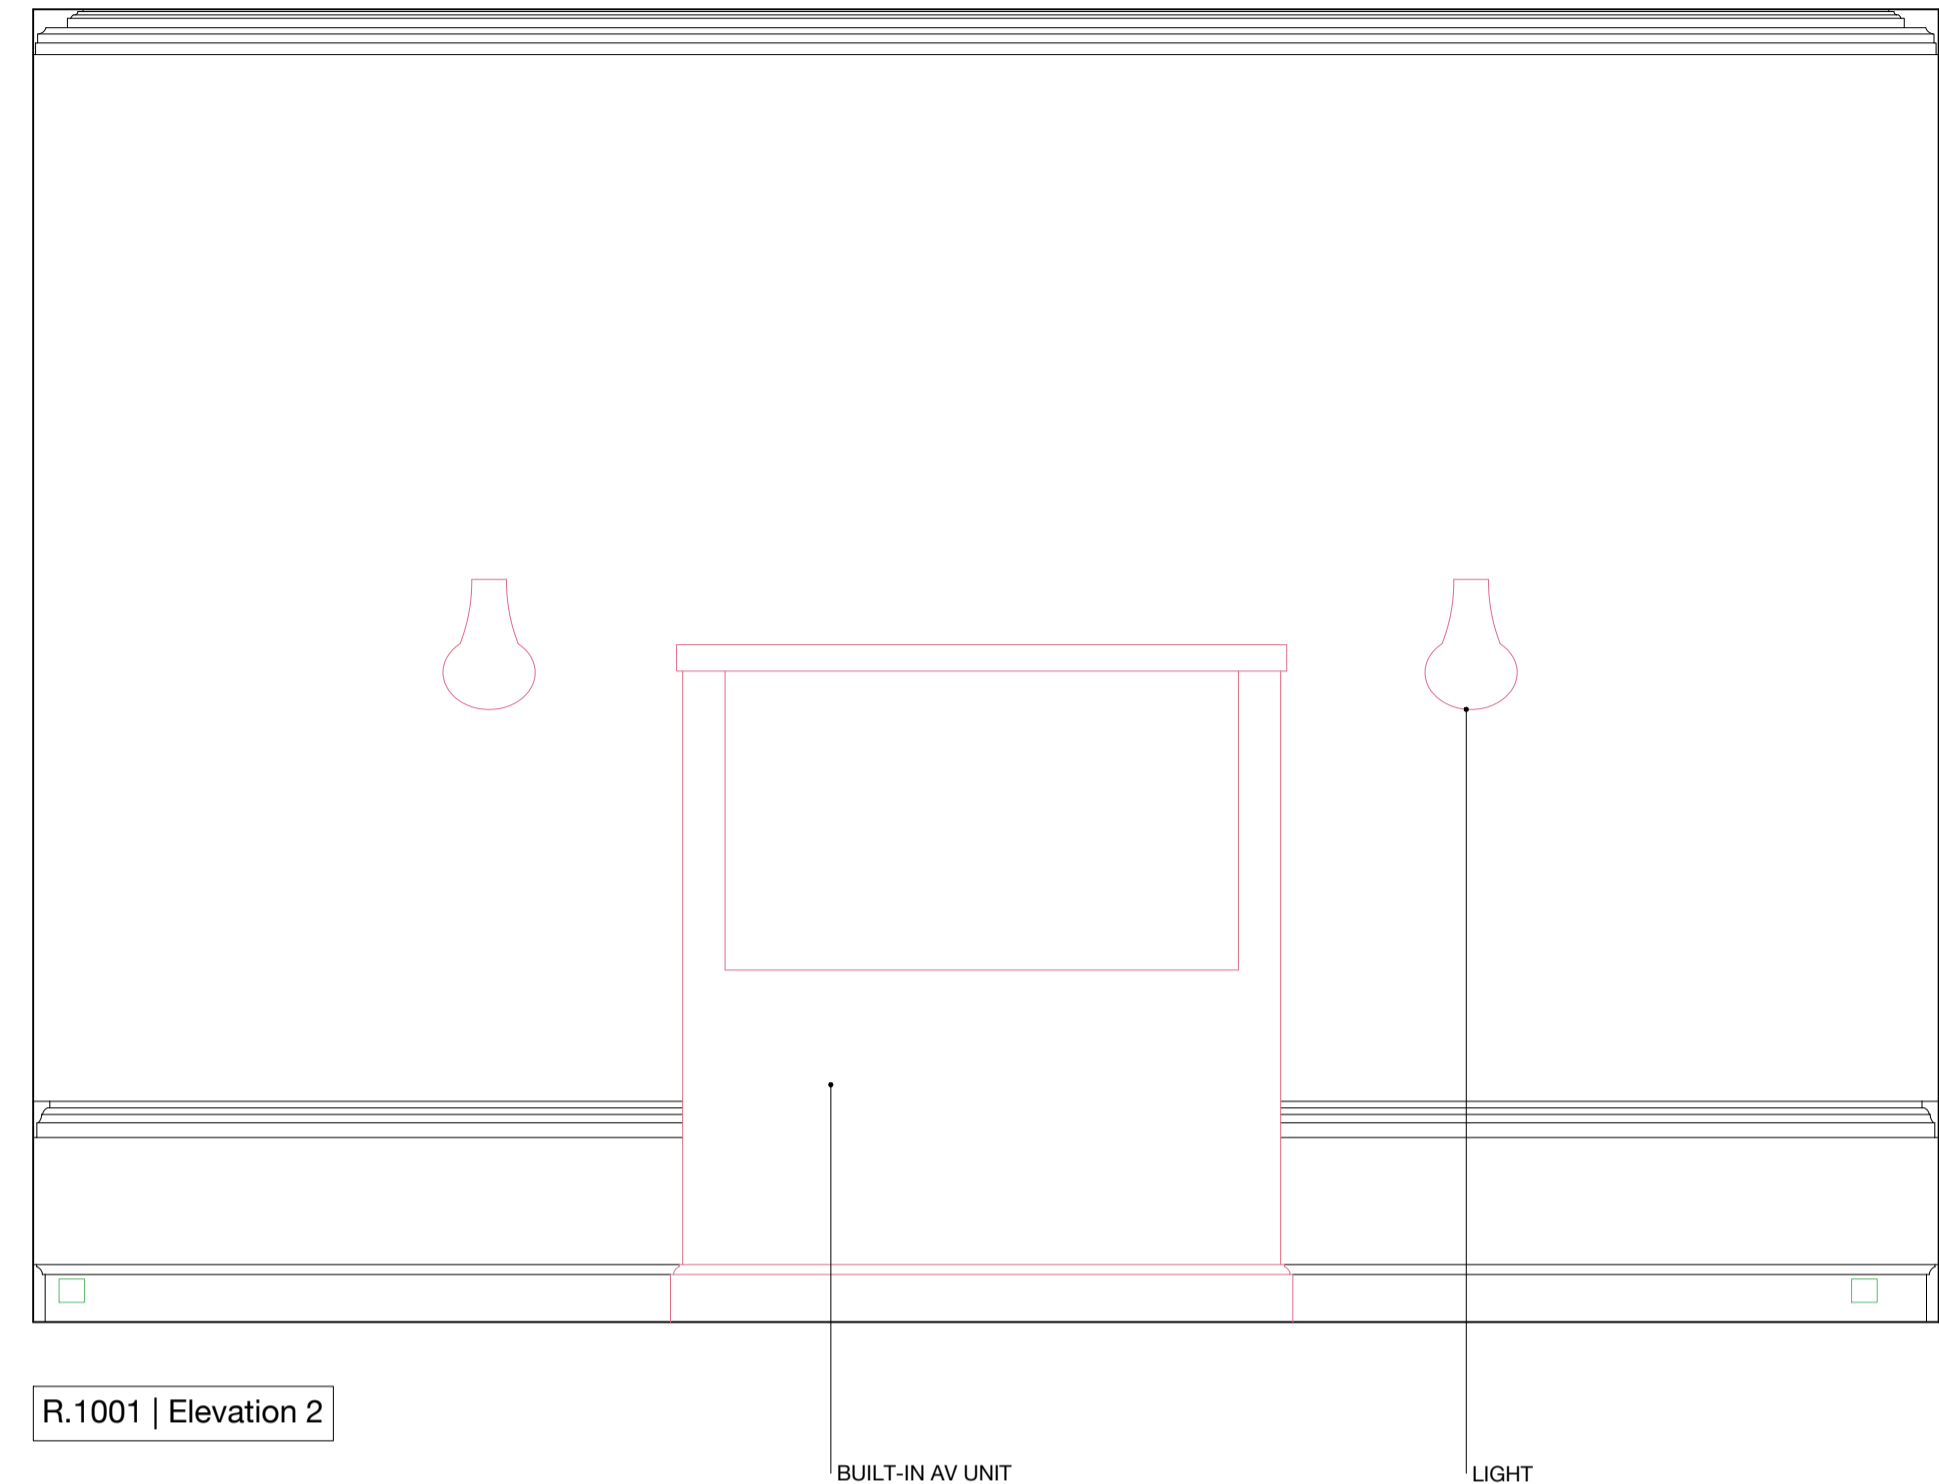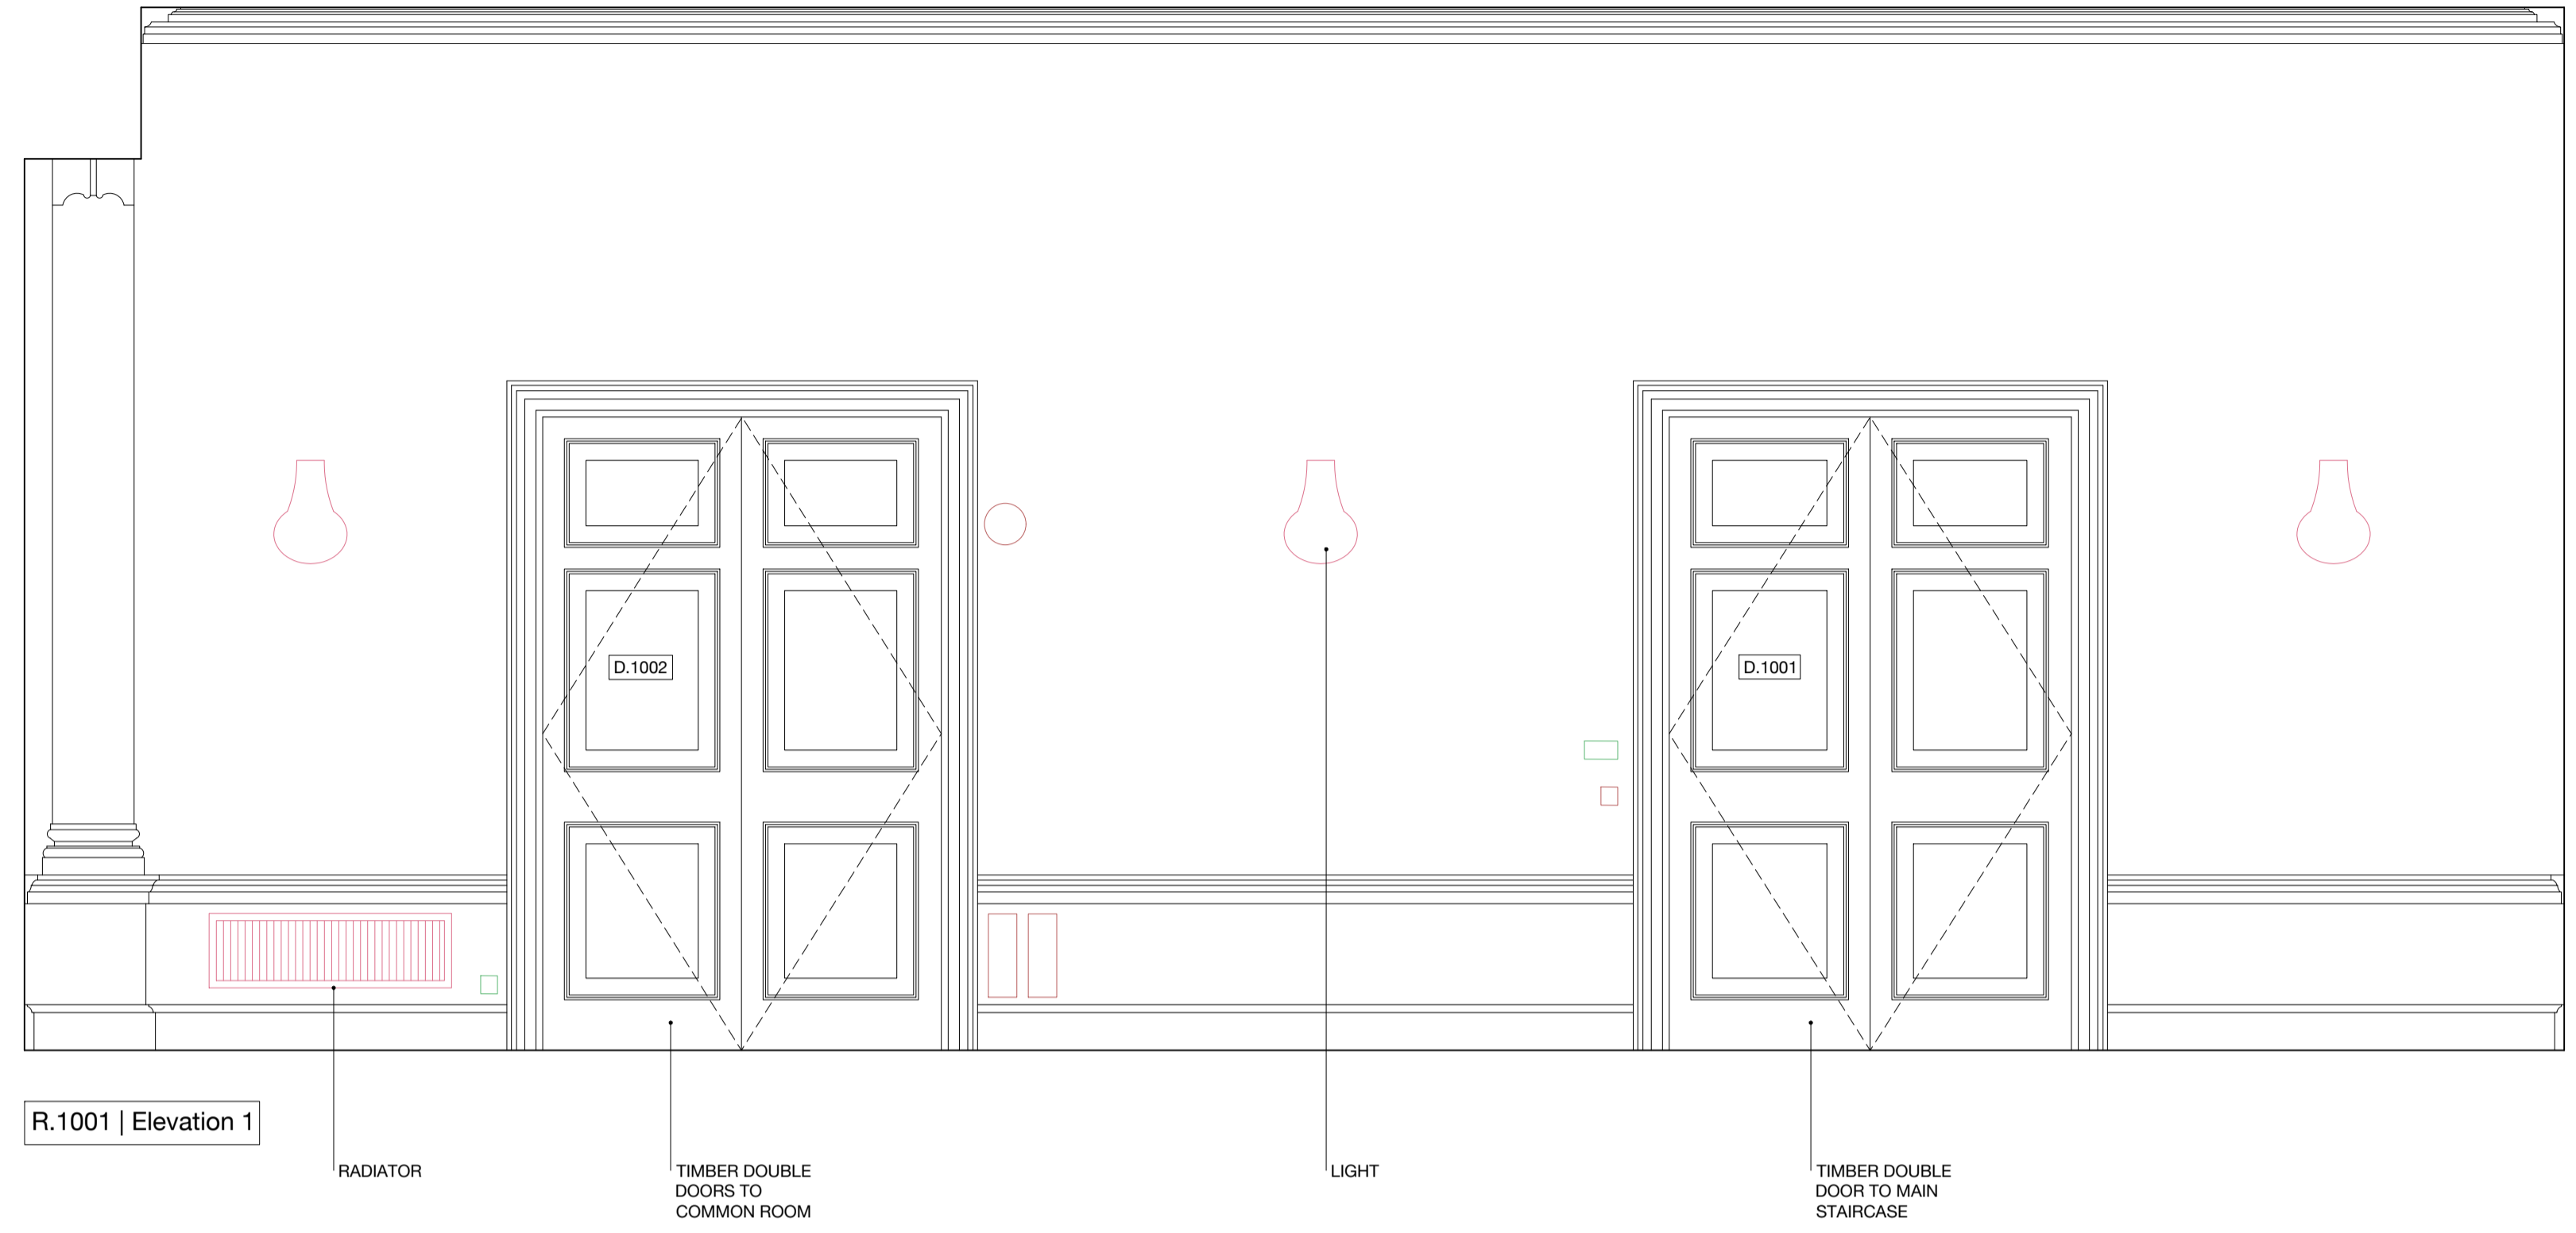

NOTES
 DO NOT SCALE FROM THIS DRAWING EXCEPT FOR PLANNING PURPOSES. ERRORS TO BE REPORTED IMMEDIATELY TO THE ARCHITECT. TO BE READ IN CONJUNCTION WITH ALL RELEVANT ARCHITECTS', SERVICES AND STRUCTURAL ENGINEERS' DRAWINGS. ALL EXISTING SITE AND BUILDING INFORMATION HAS BEEN COMPILED BY OTHERS. ALL DIMENSIONS TO BE VERIFIED ON SITE.

© STUDIO CHARLOTTE HARRIS

LEGEND

- WALL REMOVAL
- REMOVAL
- ELECTRICAL FITTINGS & FIXTURES
- FIRE FITTINGS & FIXTURES
- LIGHTING FITTINGS & FIXTURES
- MECHANICAL FITTINGS & FIXTURES

REVISIONS

R.	DATE	DESCRIPTION	DRAWN/CHECK
-	17.02.23	N/A	AC/CH
A	28.02.23	ISSUED FOR APPROVAL	AC/CH
B	07.03.23	ISSUED FOR APPROVAL	AC/CH
C	10.03.23	ISSUED FOR LBC	AC/CH

PROJECT NUMBER
 German Historical Institute 198
 17 Bloomsbury Square

STATUS
 Listed Building Consent

DRAWING NAME
 Removals – Room Elevations
 R.1002 Common Room


SCALE FORMAT
 1:25 / 1:50 A1 / A3

DRAWING NUMBER REV.
 SCH-198-05-1002 C



R.1002 | Elevation 1

RADIATOR

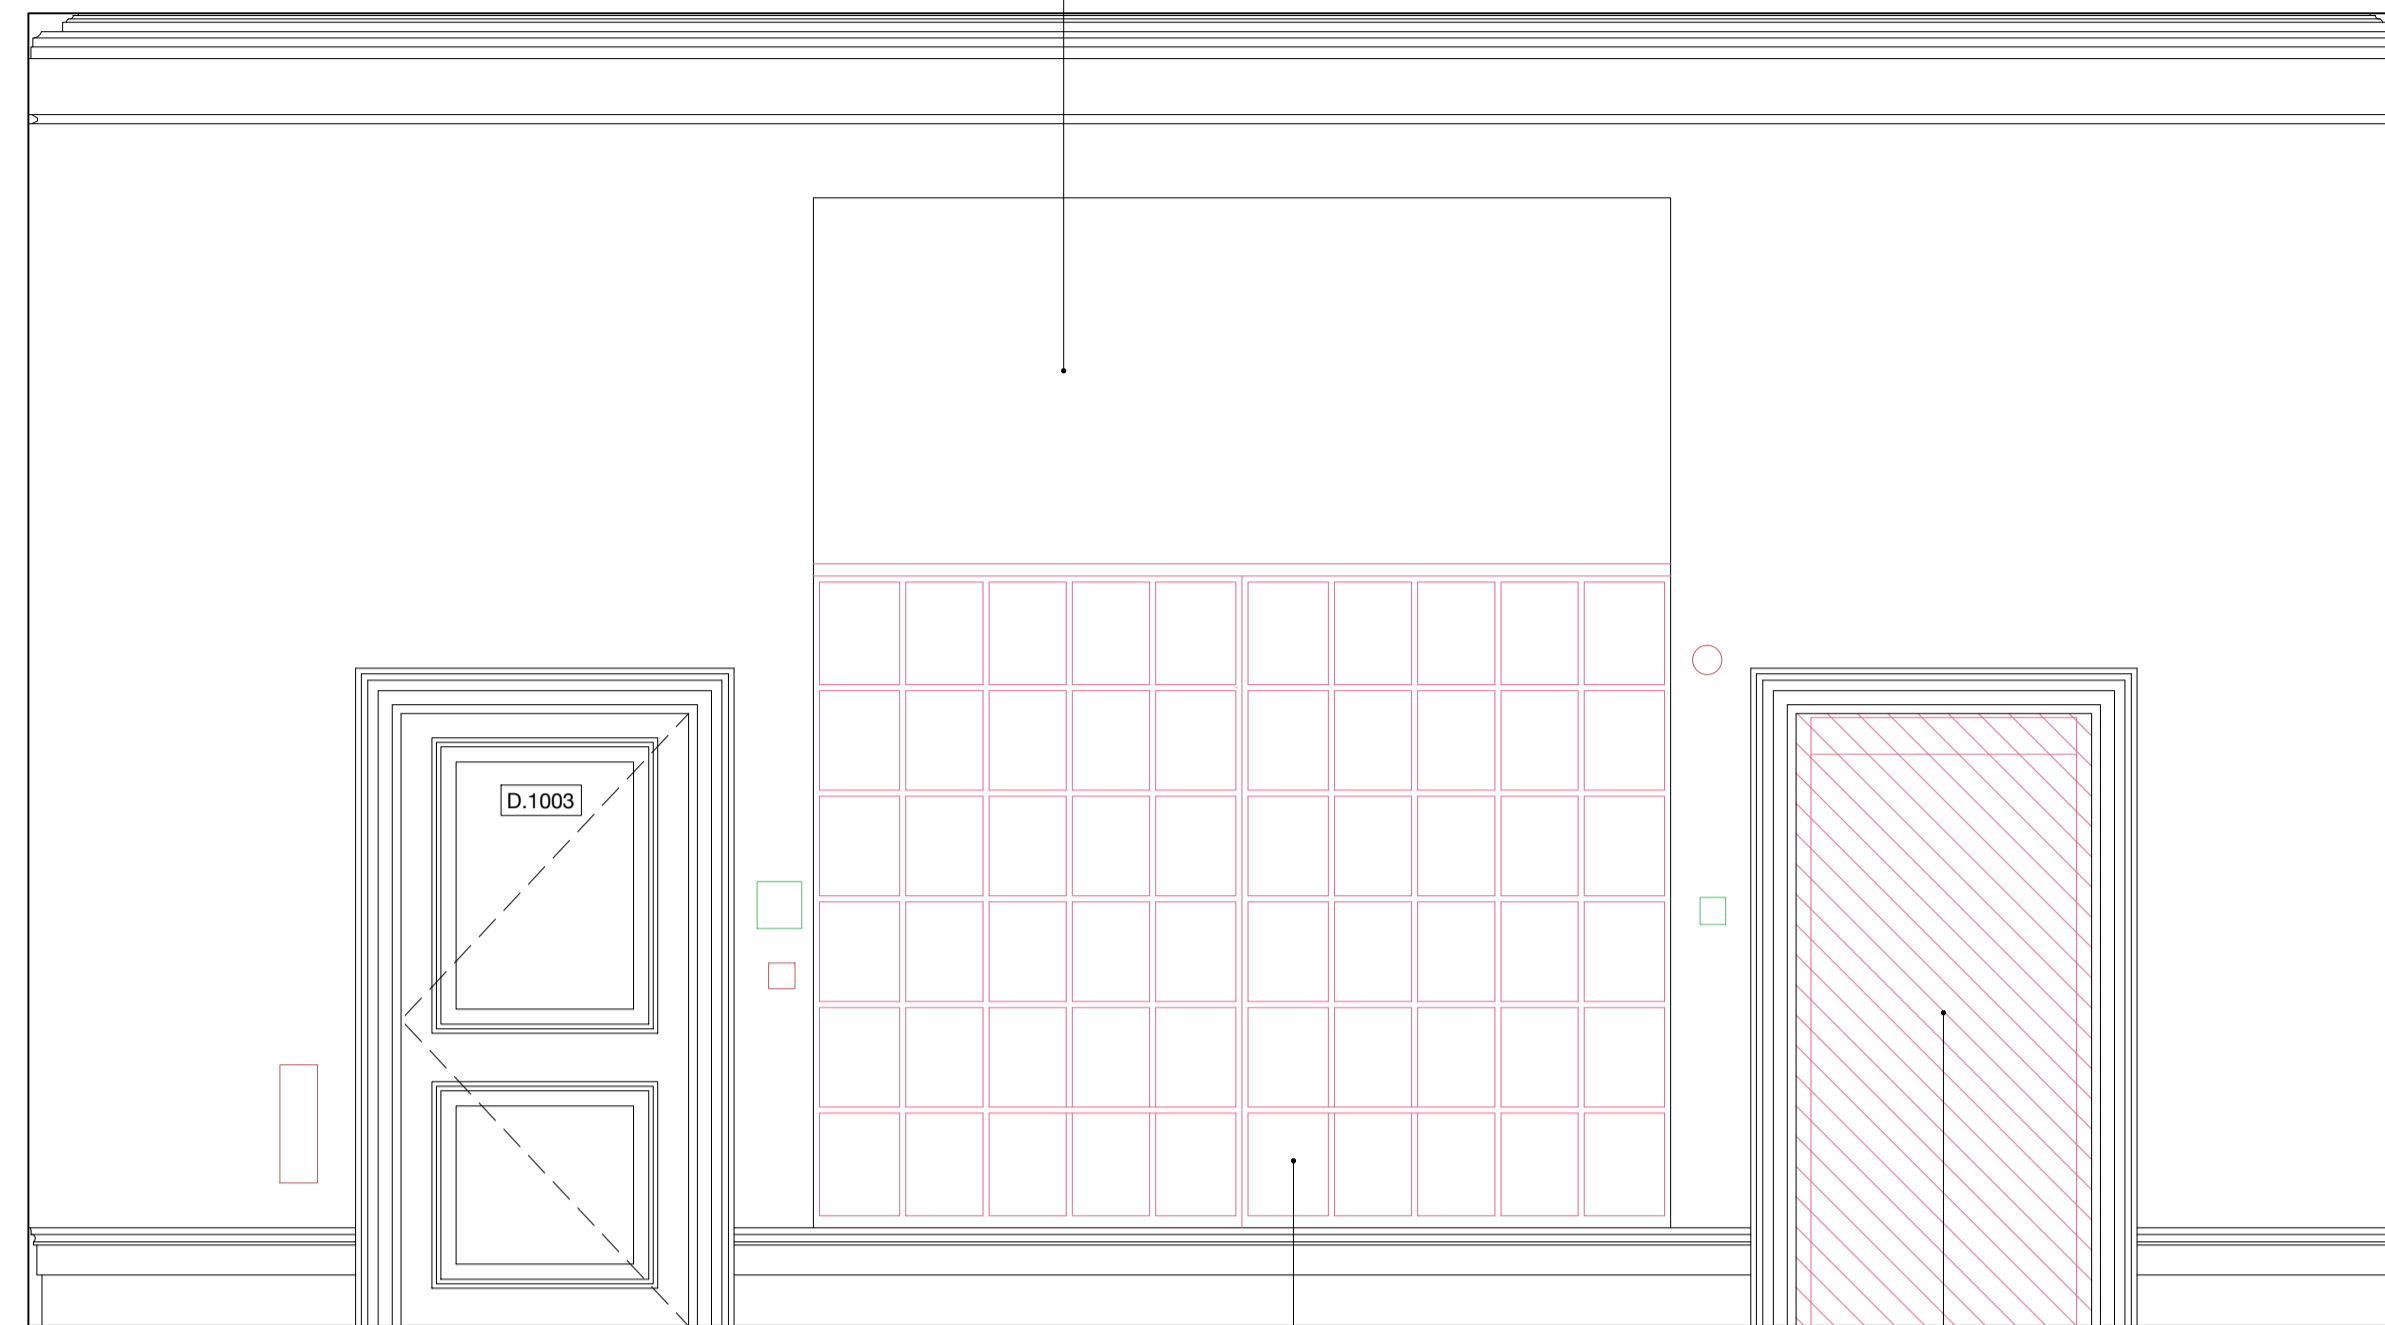

R.1002 | Elevation 2


REMOVE IN-BUILT JOINERY
 BOOK SHELVES FROM RECESS

REMOVE GLASS DISPLAY
 CASE AND REINSTATE
 FORMER DOOR



R.1002 | Elevation 3

RADIATOR

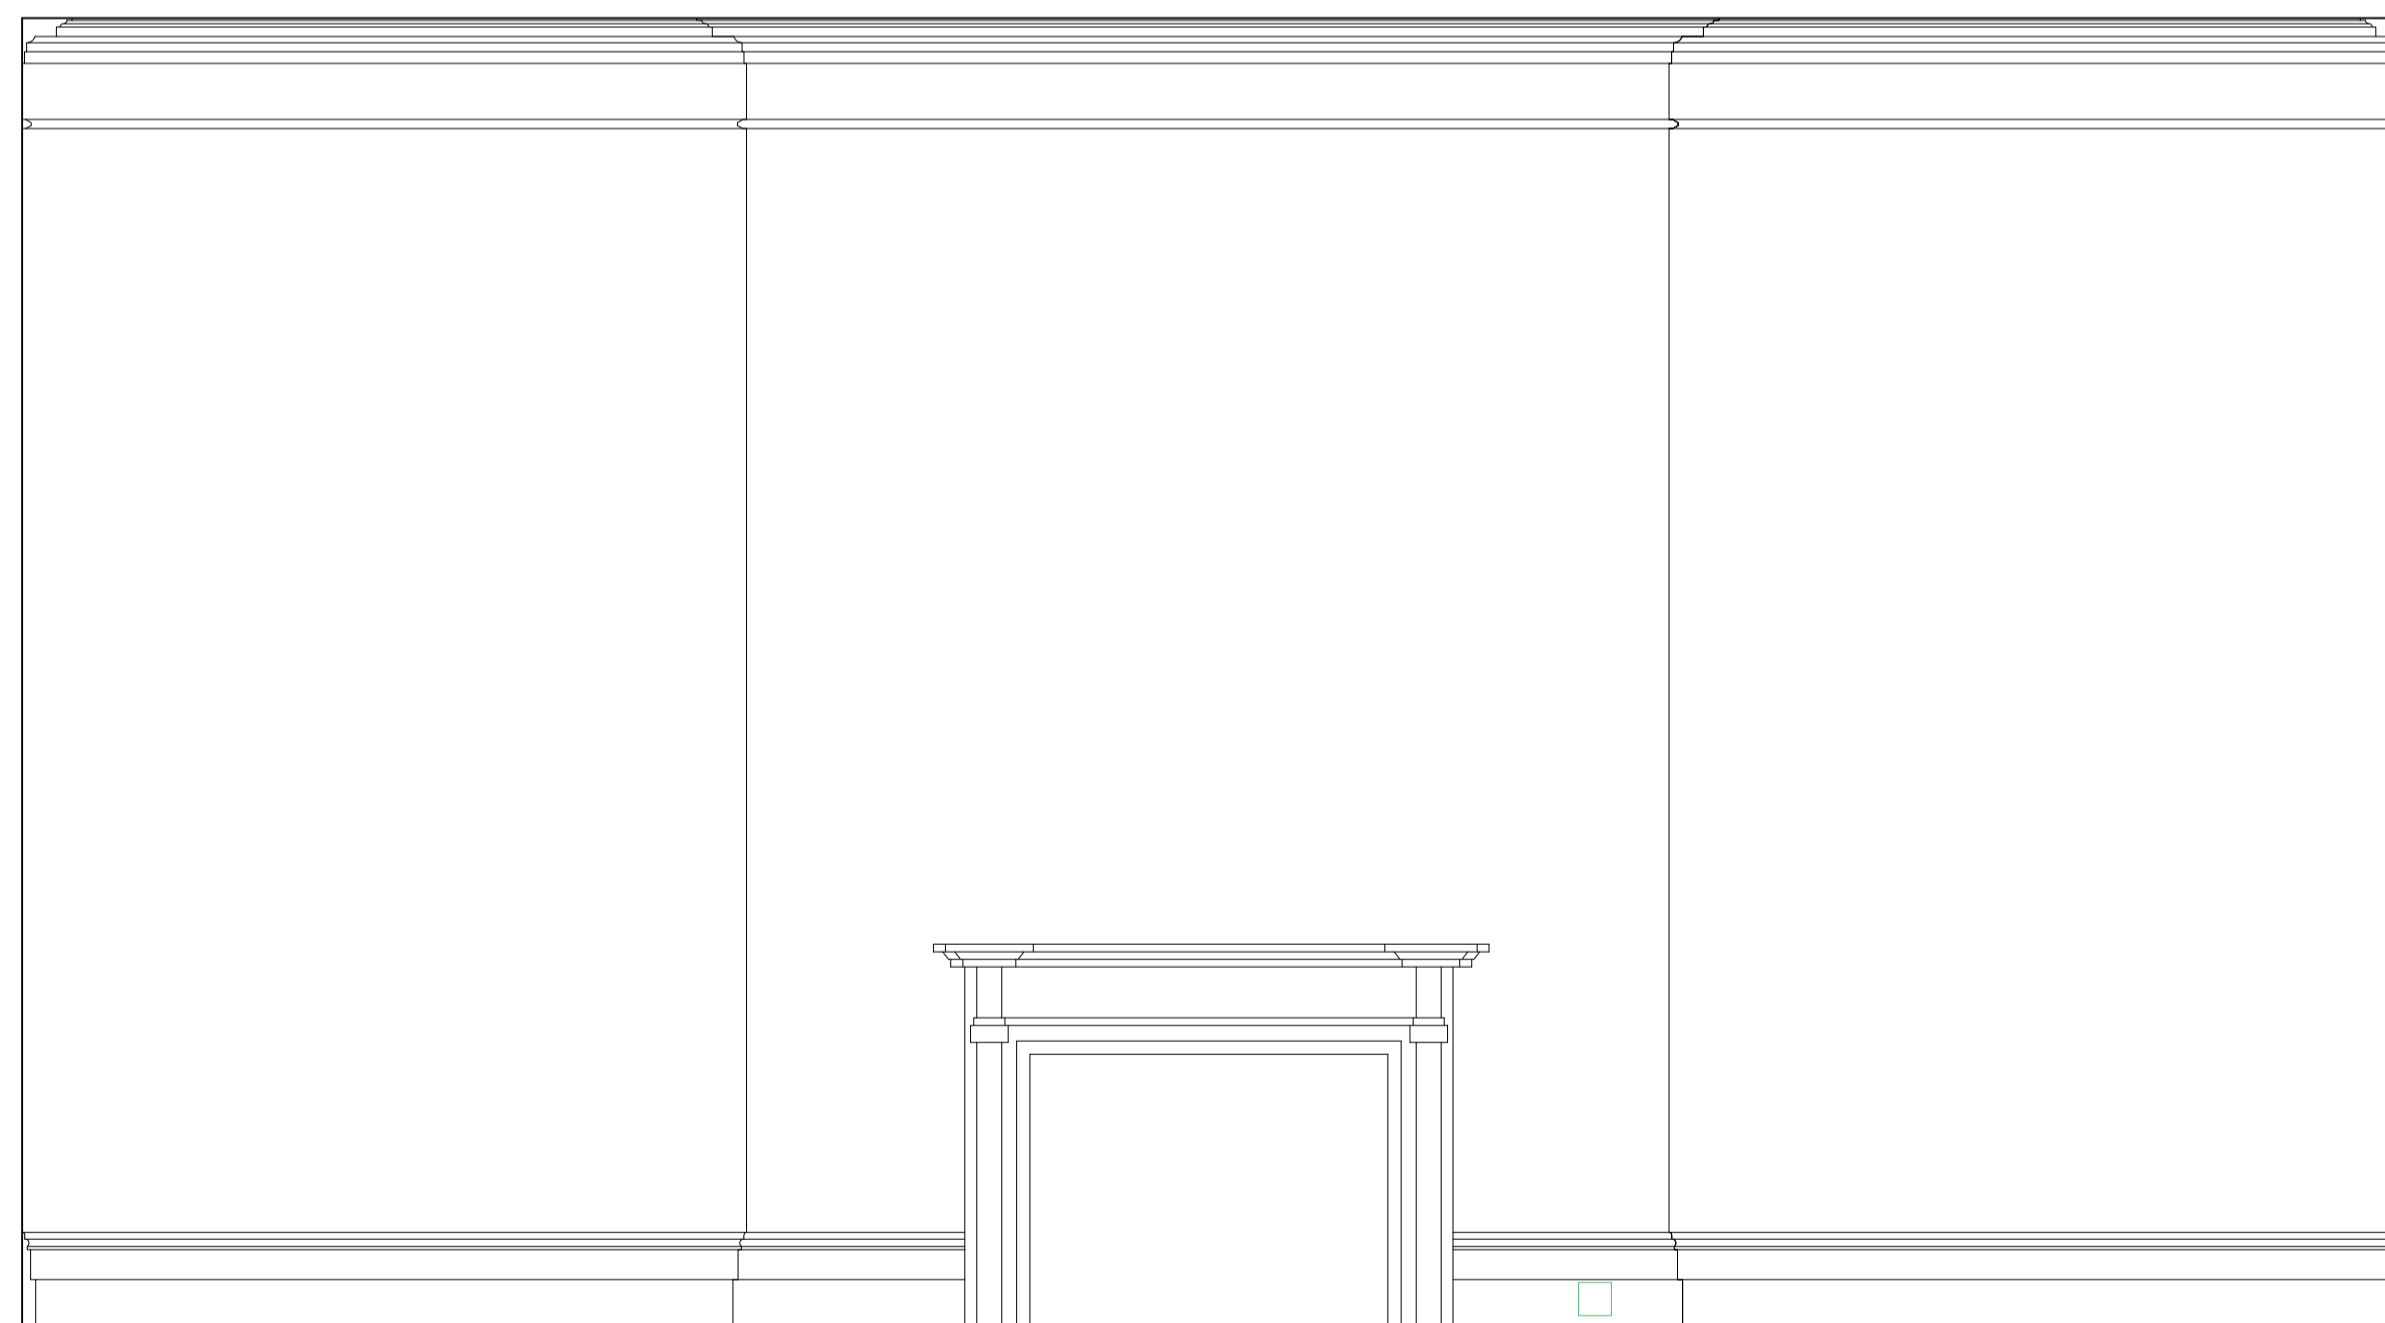

R.1002 | Elevation 4



NOTES
 DO NOT SCALE FROM THIS DRAWING EXCEPT FOR PLANNING PURPOSES. ERRORS TO BE REPORTED IMMEDIATELY TO THE ARCHITECT. TO BE READ IN CONJUNCTION WITH ALL RELEVANT ARCHITECTS', SERVICES AND STRUCTURAL ENGINEERS' DRAWINGS. ALL EXISTING SITE AND BUILDING INFORMATION HAS BEEN COMPILED BY OTHERS. ALL DIMENSIONS TO BE VERIFIED ON SITE.

© STUDIO CHARLOTTE HARRIS

LEGEND

- WALL REMOVAL
- REMOVAL
- ELECTRICAL FITTINGS & FIXTURES
- FIRE FITTINGS & FIXTURES
- LIGHTING FITTINGS & FIXTURES
- MECHANICAL FITTINGS & FIXTURES

REVISIONS

R.	DATE	DESCRIPTION	DRAWN/CHECK
-	17.02.23	N/A	AC/CH
A	28.02.23	ISSUED FOR APPROVAL	AC/CH
B	07.03.23	ISSUED FOR APPROVAL	AC/CH
C	10.03.23	ISSUED FOR LBC	AC/CH


PROJECT NUMBER
 German Historical Institute 198
 17 Bloomsbury Square

STATUS
 Listed Building Consent


DRAWING NAME
 Removals – Room Elevations
 R.1003 Main Stairs FF

SCALE FORMAT
 1:25 / 1:50 A1 / A3

DRAWING NUMBER REV.
 SCH-198-05-1003 C

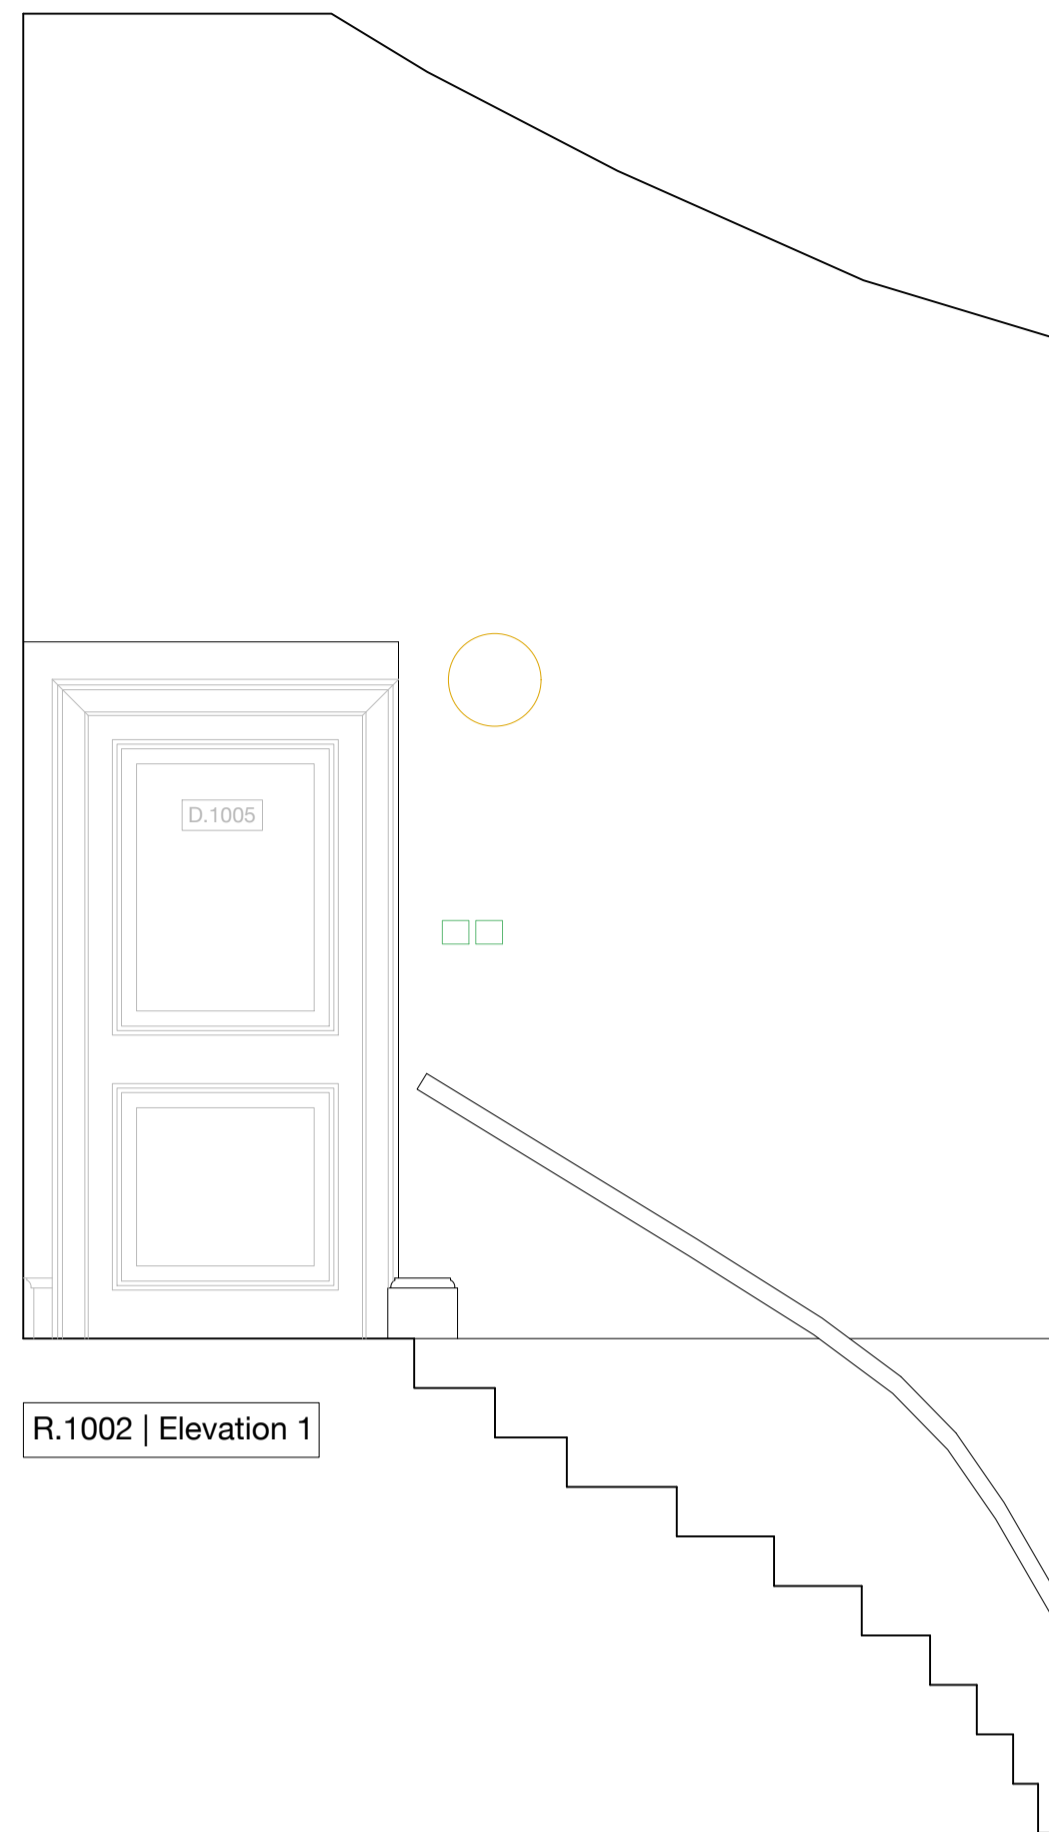


R.1002 | Elevation 1

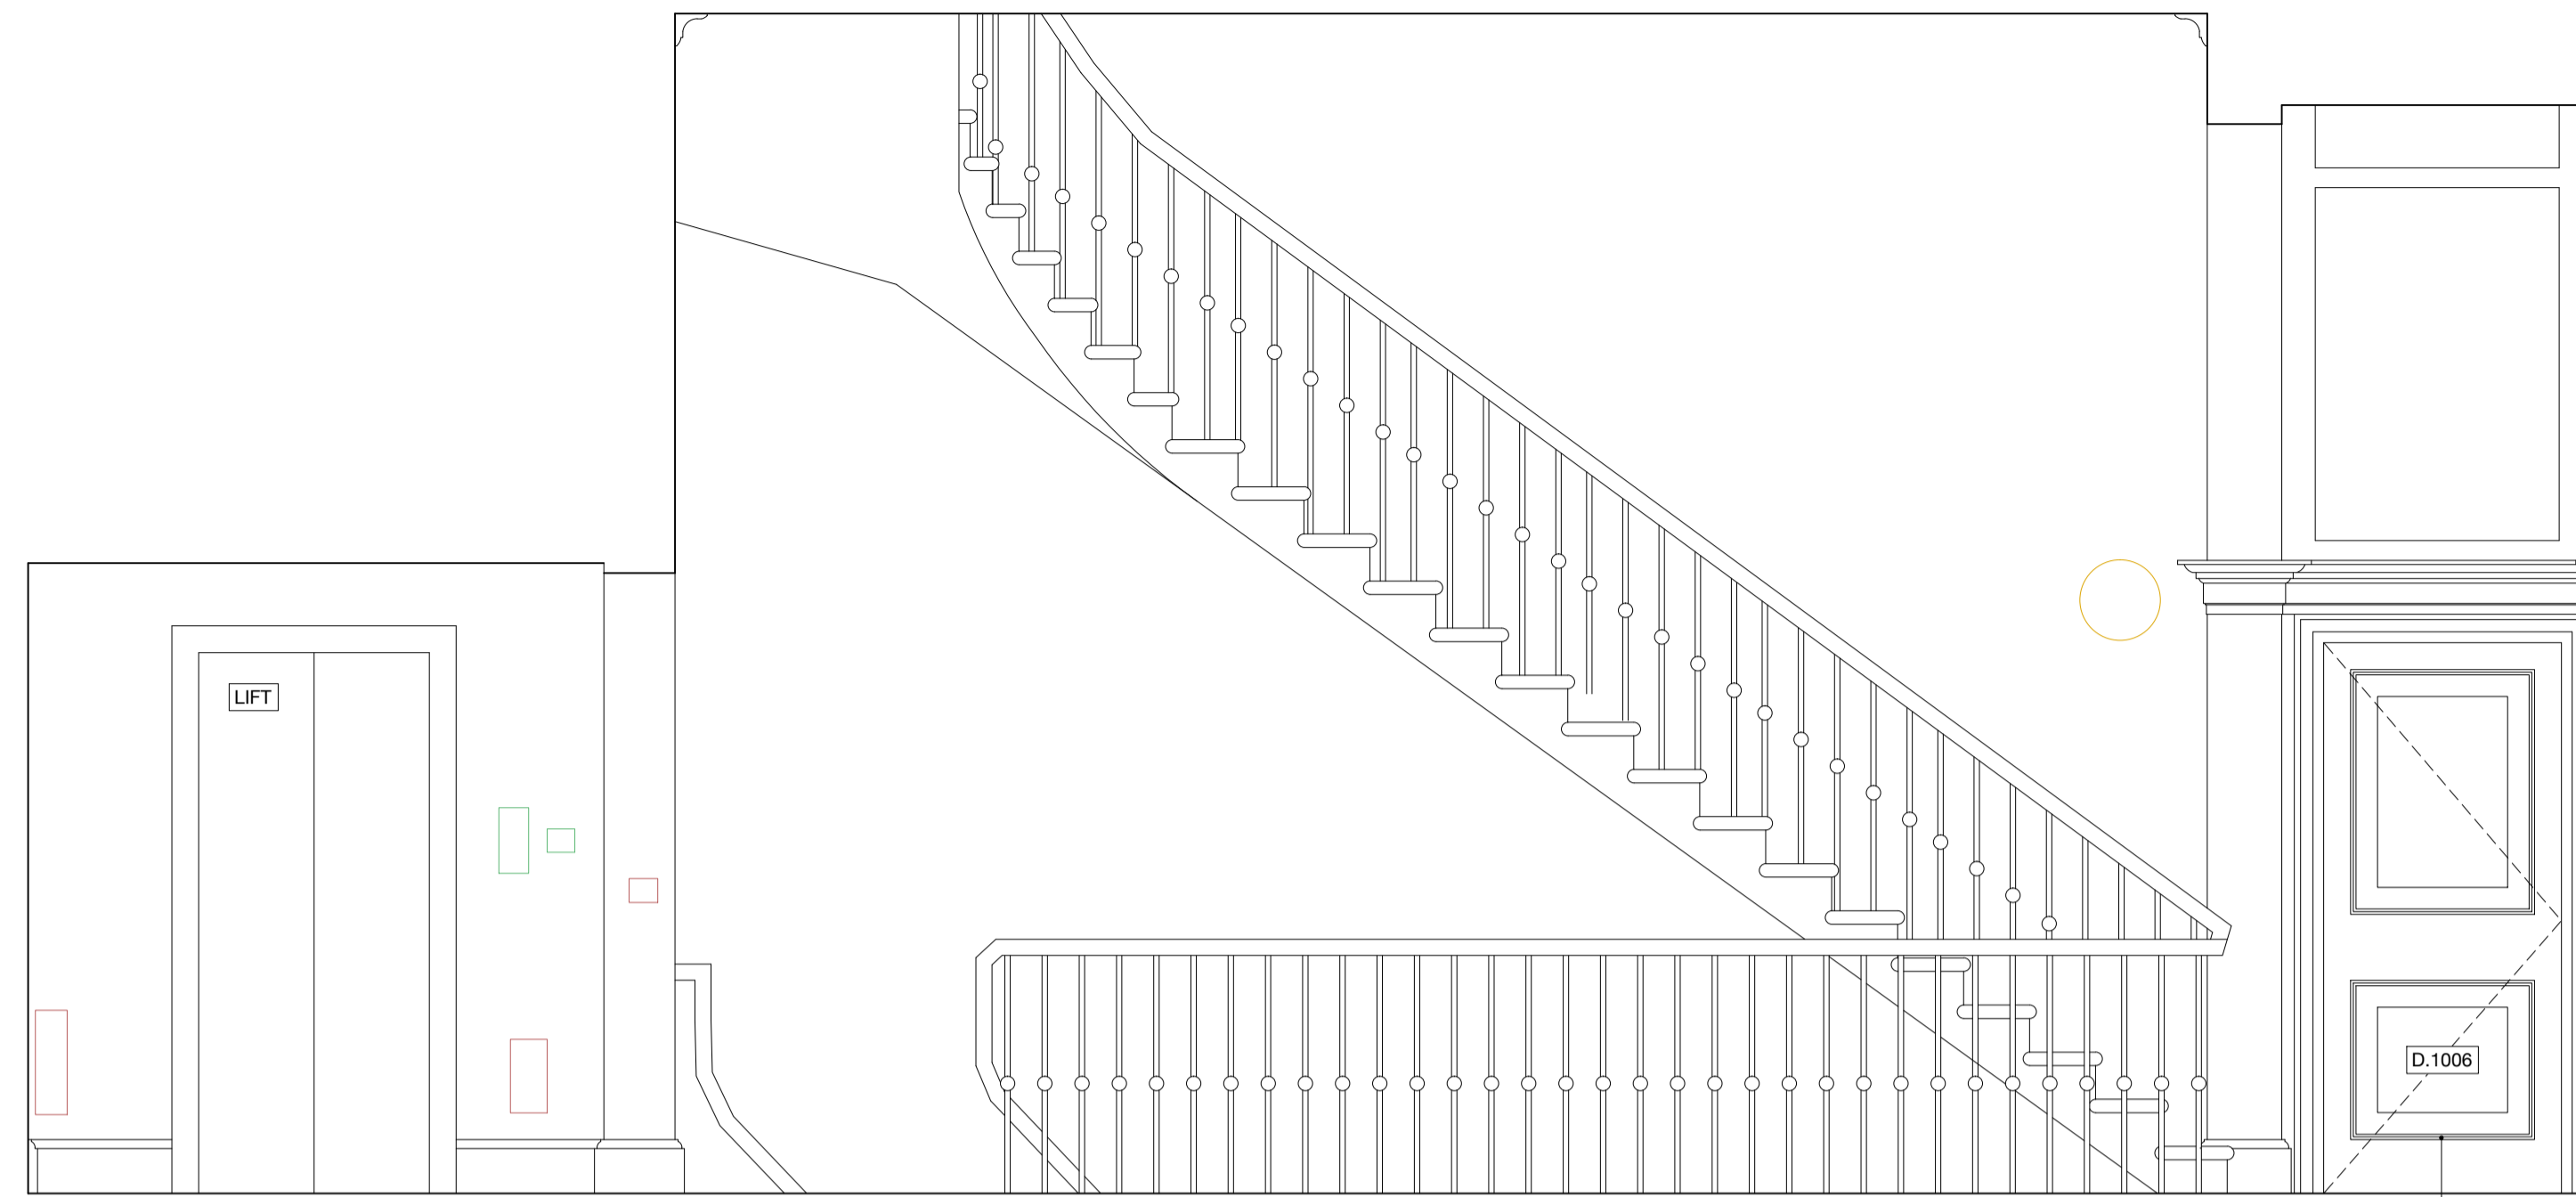


R.1002 | Elevation 2

TIMBER DOOR TO LIBRARY SPACES

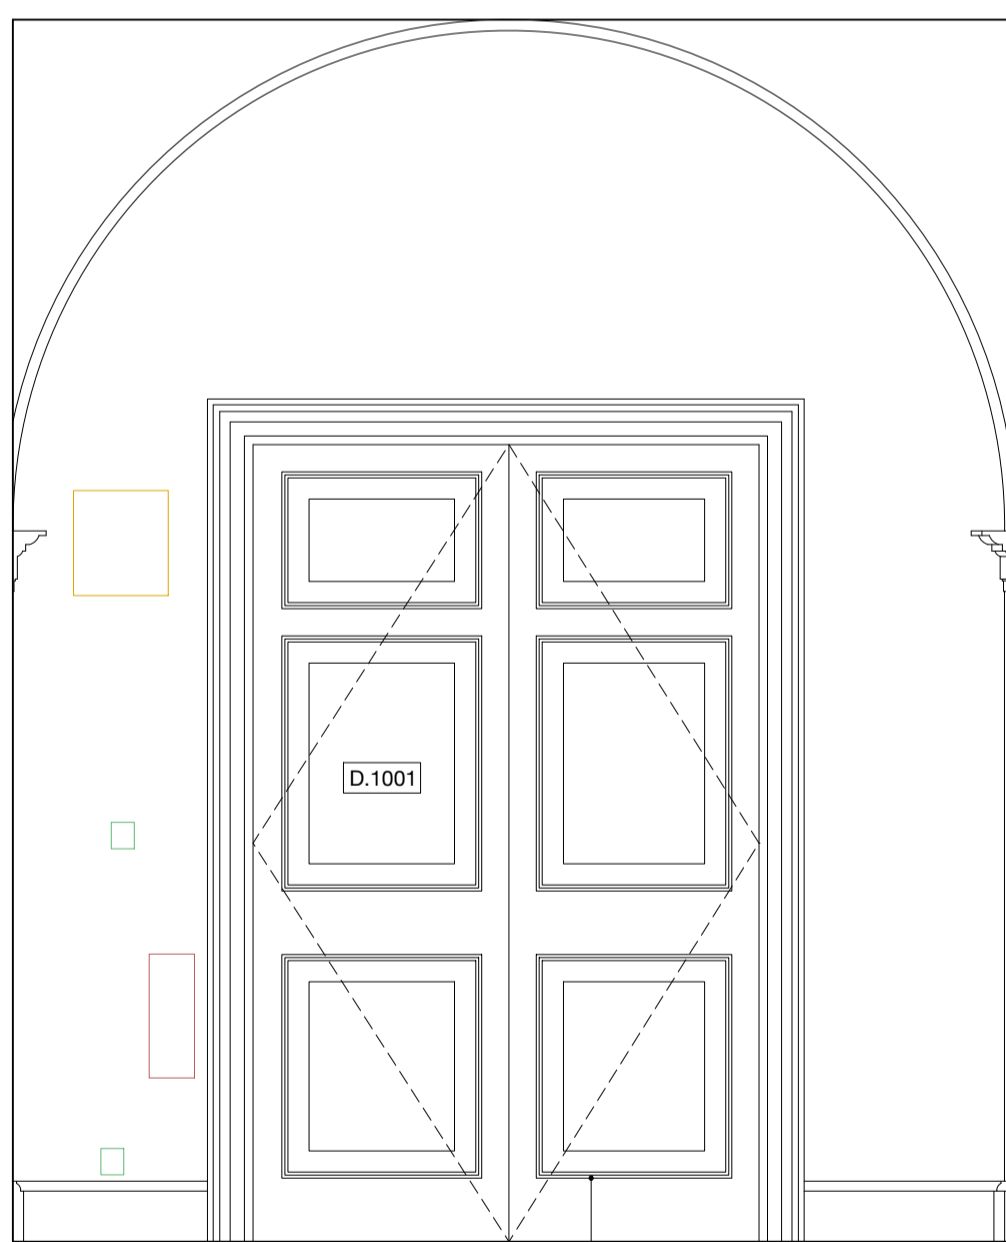

R.1002 | Elevation 3

TIMBER DOUBLE DOORS TO MEETING ROOM

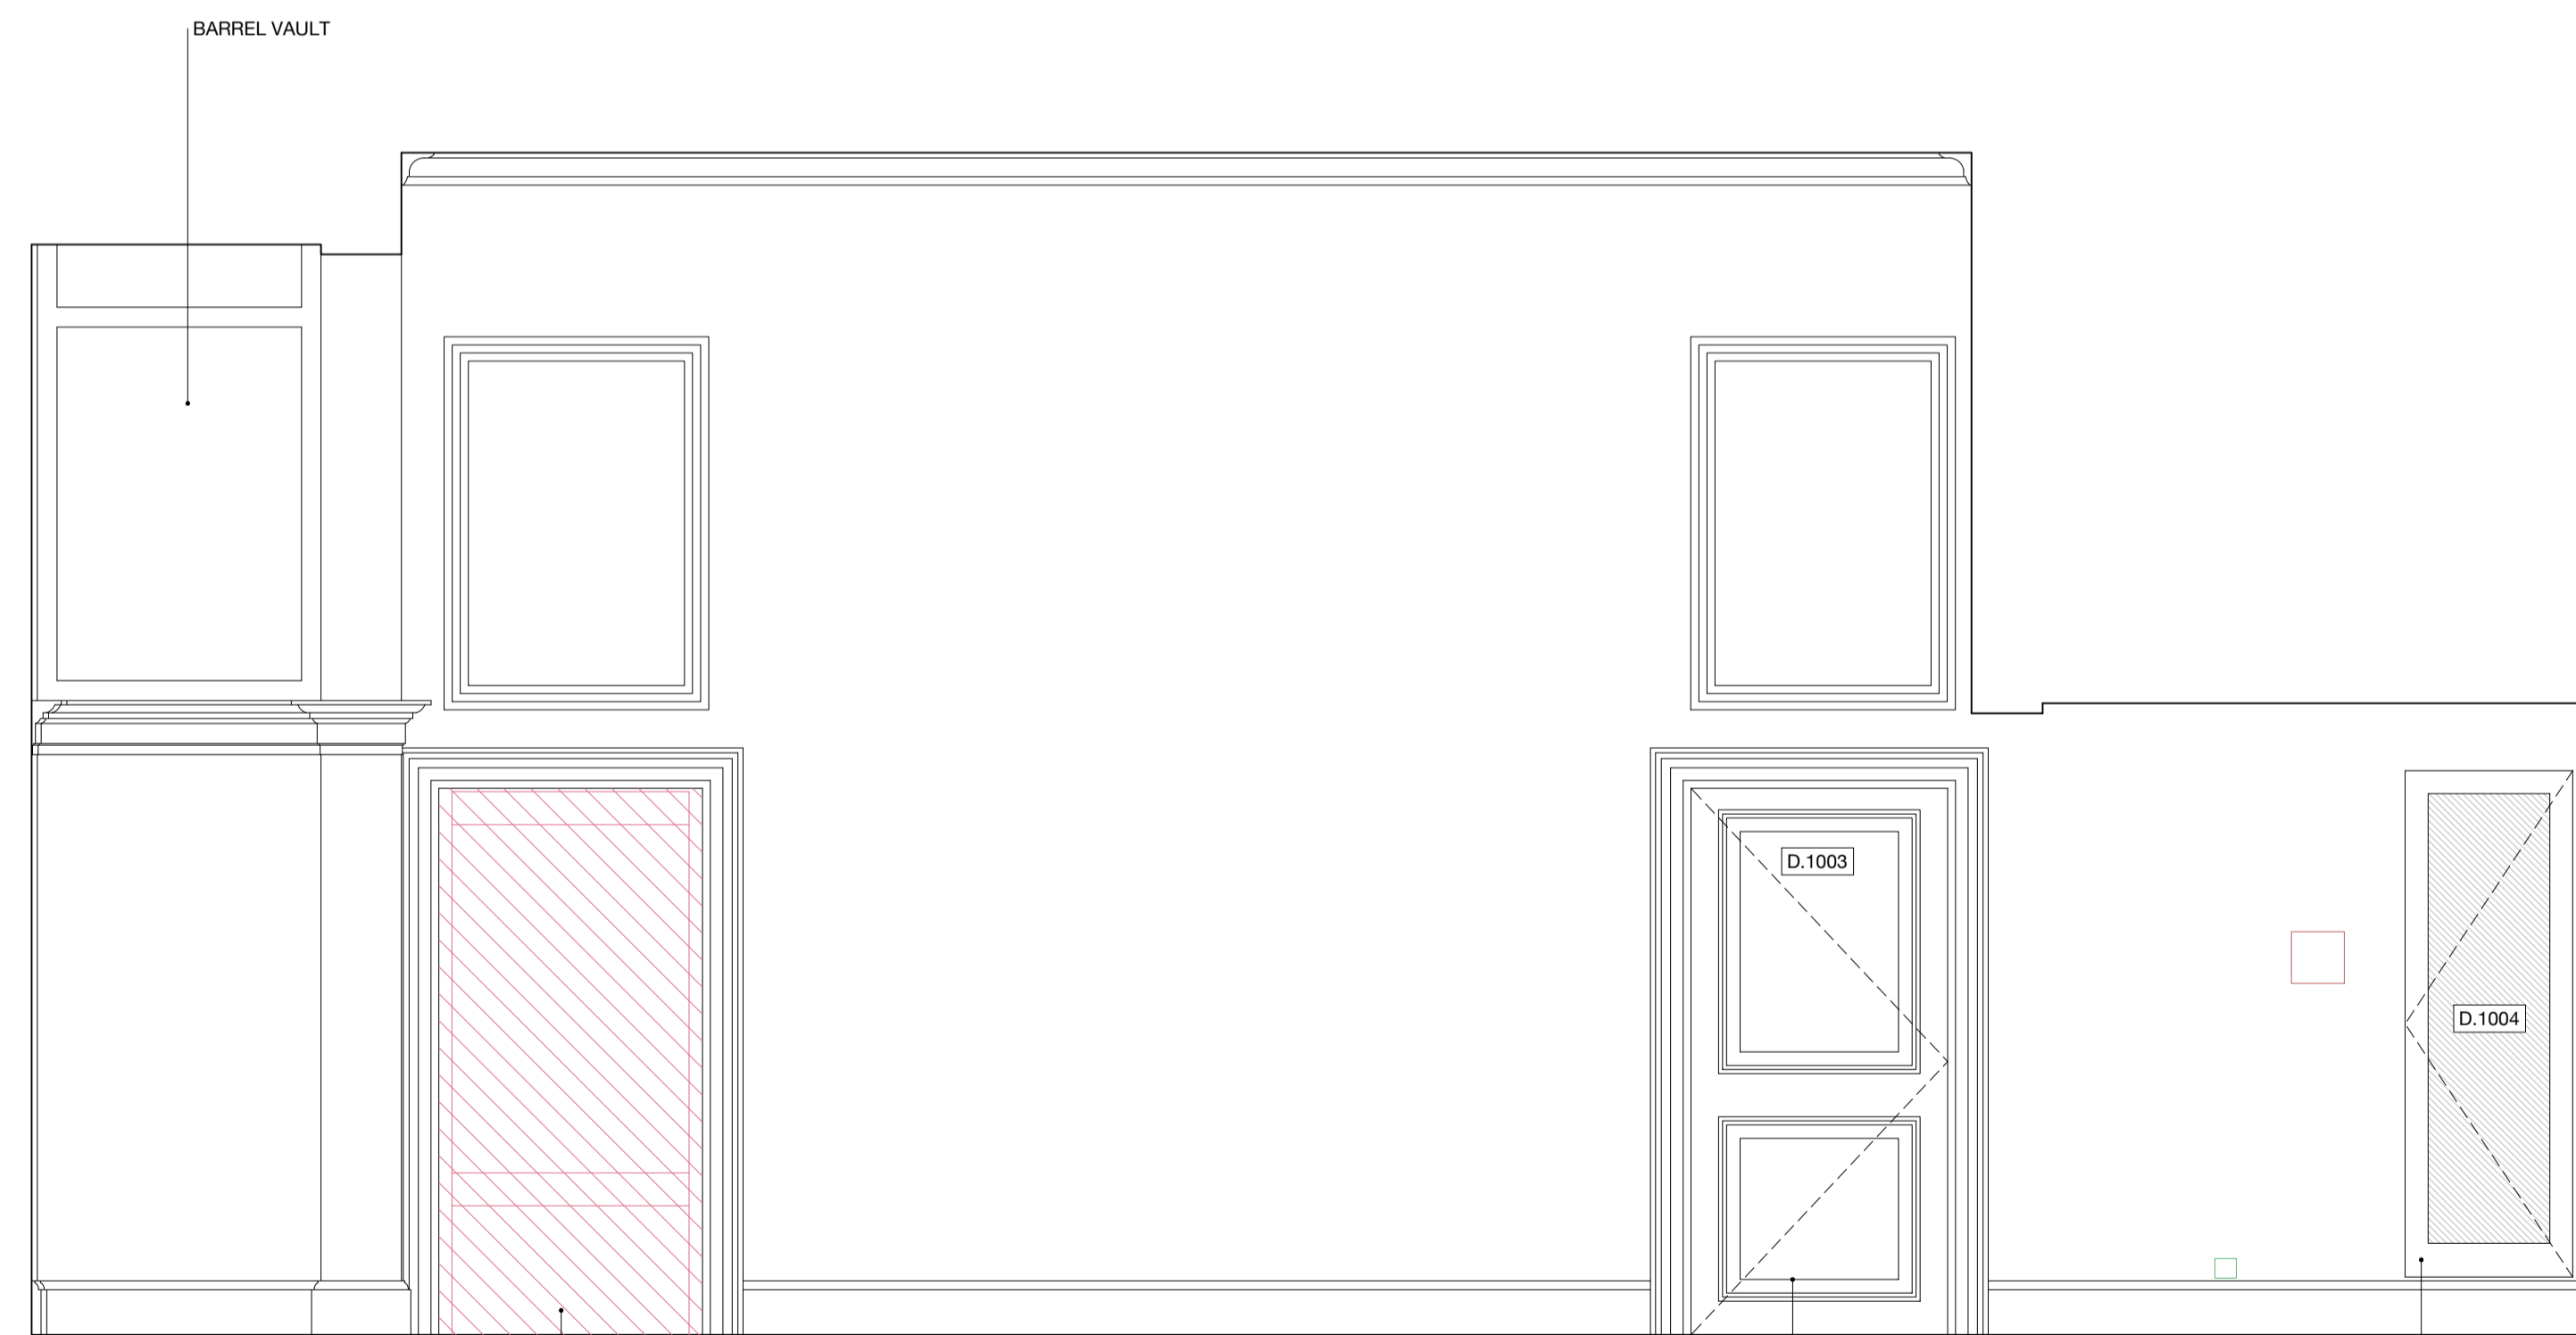

R.1002 | Elevation 4

REMOVAL OF GLASS DISPLAY CASE AND REINSTATE FORMER DOOR

TIMBER DOOR TO COMMON ROOM

TIMBER AND GLASS DOOR TO EXTERNAL ROOF SPACE

