


KEY
 Existing building floor space
 Additional floor space

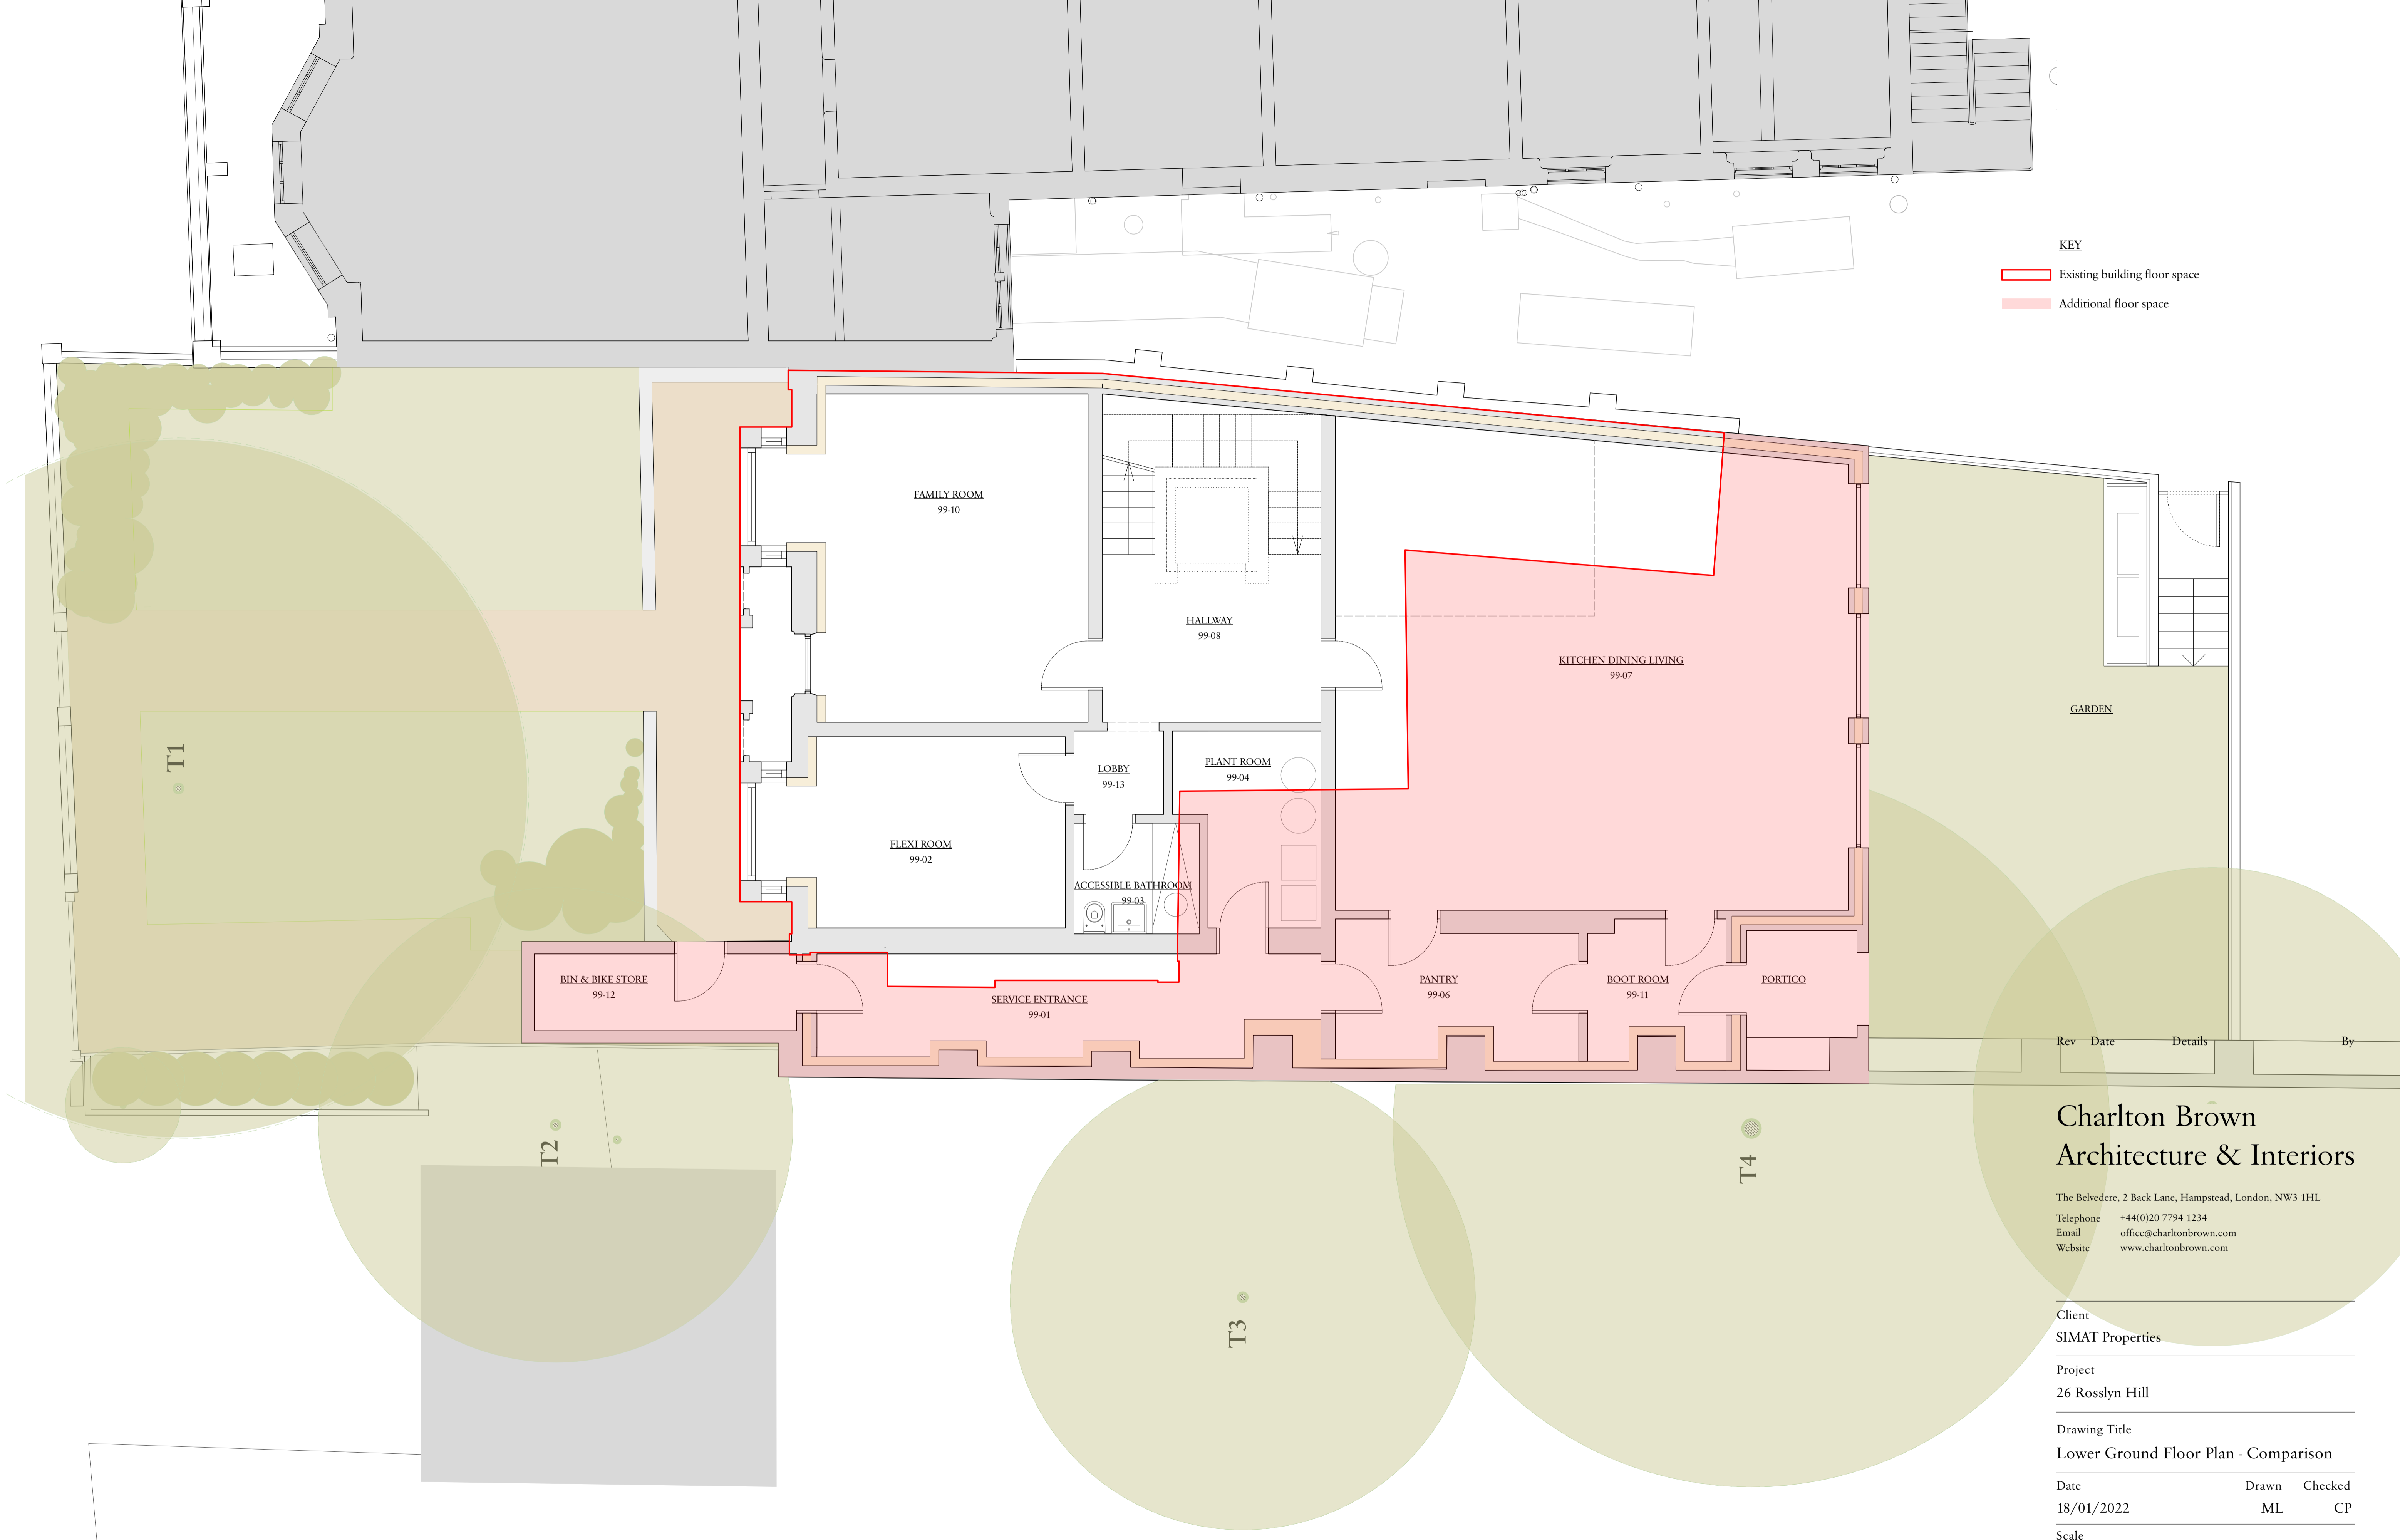

Rev	Date	Details	By

**Charlton Brown
 Architecture & Interiors**
 The Belvedere, 2 Back Lane, Hampstead, London, NW3 1HL
 Telephone +44(0)20 7794 1234
 Email office@charltonbrown.com
 Website www.charltonbrown.com

Client
 SIMAT Properties

Project
 26 Rosslyn Hill

Drawing Title
 Lower Ground Floor Plan - Comparison

Date	Drawn	Checked
18/01/2022	ML	CP

Scale
 1:50@A1 / 1:100@A3

Issue Status
PLANNING

Project Number	Drawing Number	Revision
21040	PL-00-104	

