


**KEY**  
 Additional floor space  
 Existing roof outline

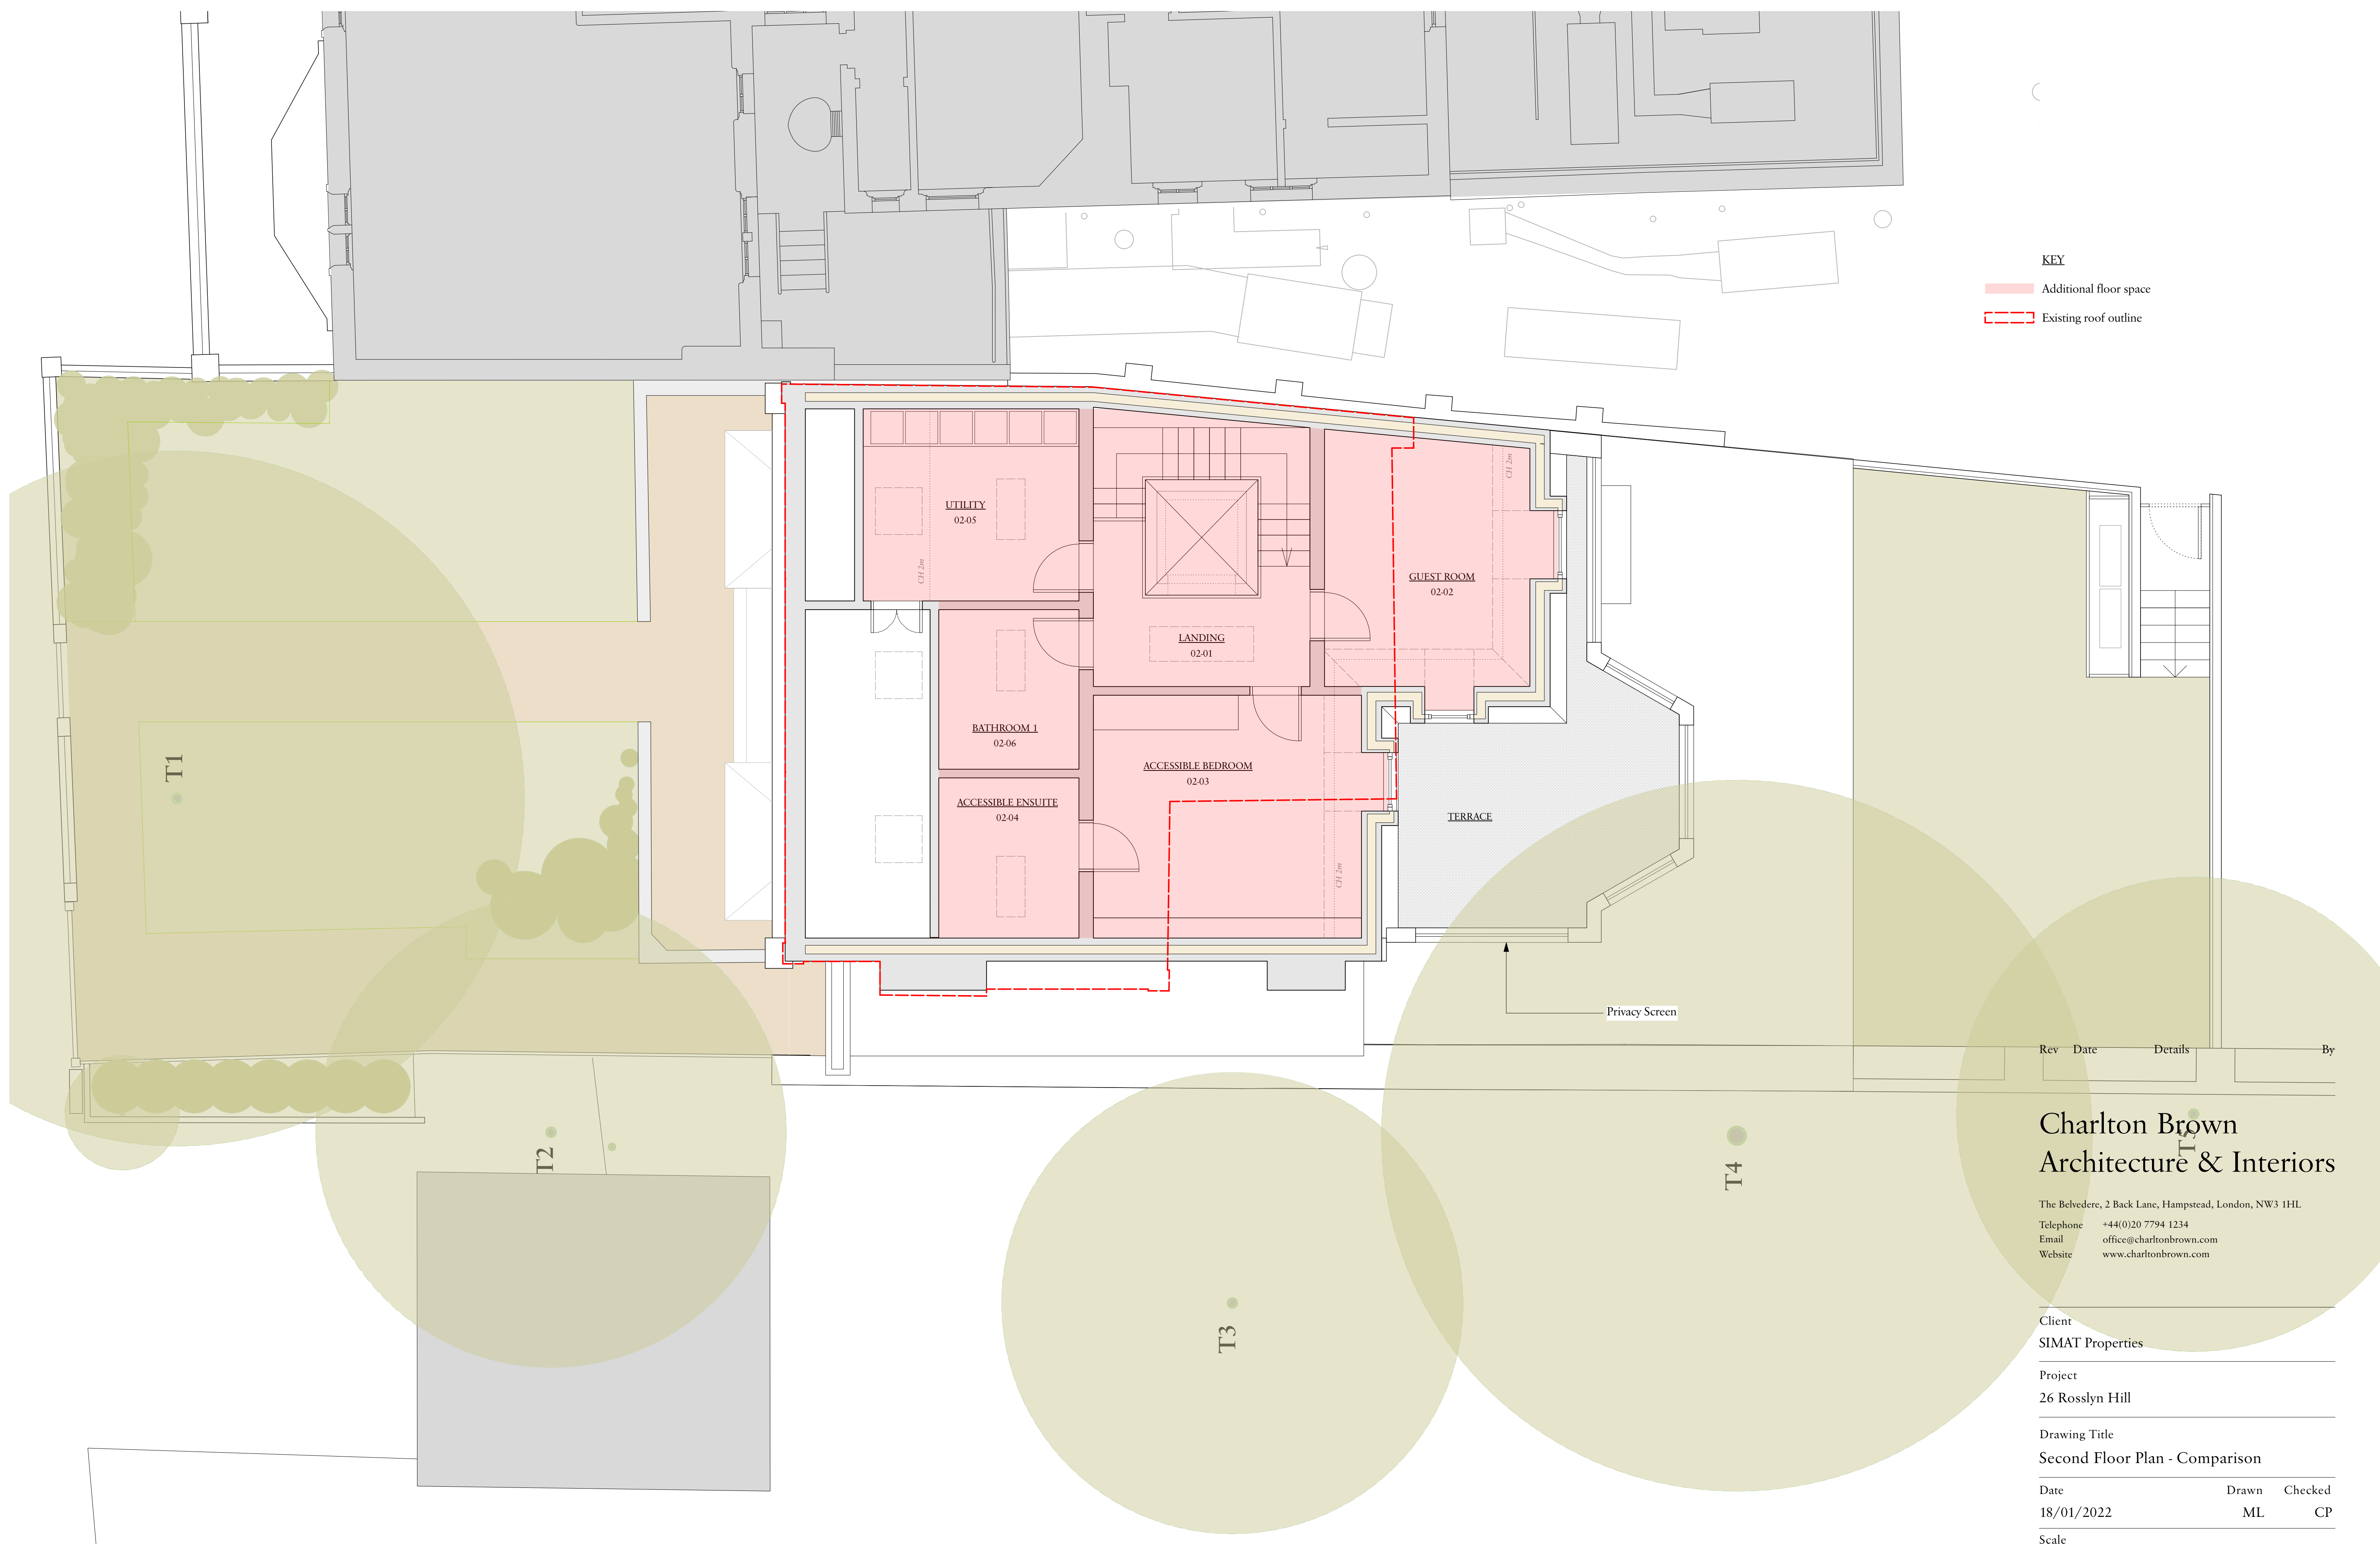

Rev	Date	Details	By

**Charlton Brown**  
 Architecture & Interiors

The Belvedere, 2 Back Lane, Hampstead, London, NW3 1HL  
 Telephone +44(0)20 7794 1234  
 Email office@charltonbrown.com  
 Website www.charltonbrown.com

Client  
 SIMAT Properties

Project  
 26 Rosslyn Hill

Drawing Title  
 Second Floor Plan - Comparison

Date	Drawn	Checked
18/01/2022	ML	CP

Scale  
 1:50@A1 / 1:100@A3

Issue Status  
 PLANNING

Project Number	Drawing Number	Revision
21040	PL-00-107	

2 Second Floor  
 1:50@A3/1:100@A1

