
## · LUCINDA SANFORD · INTERIOR, ARCHITECTURAL DESIGN & MANAGEMENT PROJECT 9 Heath Villas, NW3 1AW CONTENTS Existing Drawings dated 19.06.2023 PREPARED BY Paulina Kosciak

0044 20 37708285 stjepan@lucindasanford.com

Unit 13 Talina Centre Bagleys Lane London SW6 2BW

www.lucindasanford.com

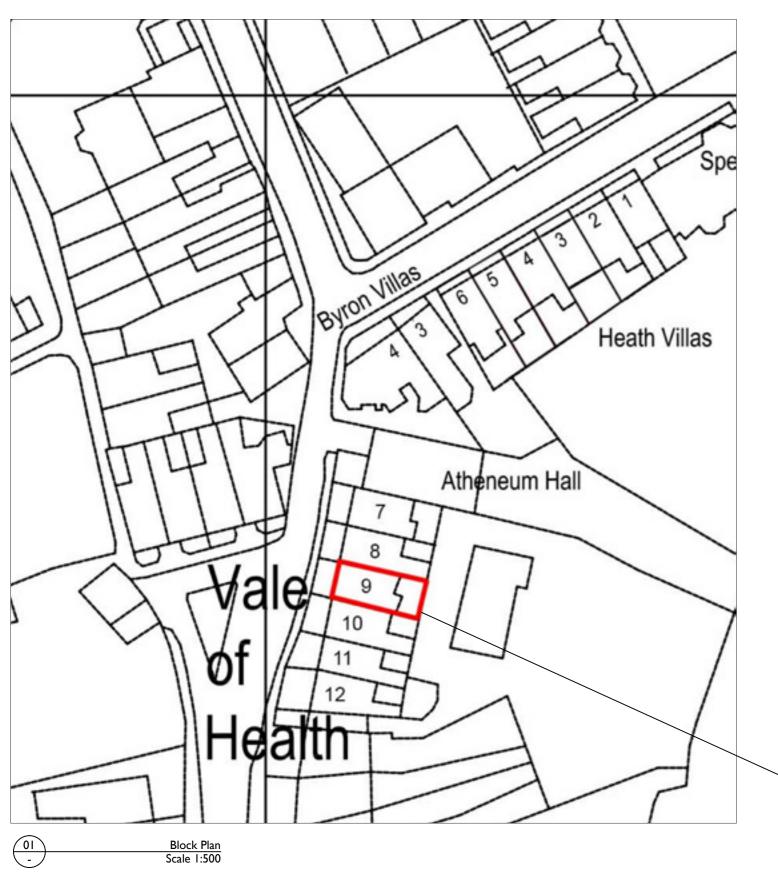

East View Atheneum Hall Hampstead Pond Site Location Plan Scale 1:1250

RED LINE DENOTES SITE BOUNDARY







·LUCINDA SANFORD· INTERIOR, ARCHITECTURAL DESIGN & MANAGEMENT

Site Location Plan Scale 1:1250

Block Plan Scale 1:500

PROJECT / CLIENT 9 Heath Villas, NW3 IAW

DRAWING No. 001 DRAWN BY

SS

DATE CREATED 12.06.2023


SCALE

REVISION HISTORY 12.06.2023

- A. Check all dimensions and conditions on site.
- B. Precise positions & dimensions of all fixtures and fittings is subject to confirmation
- C. Allow for the protection of all finishes and fittings that are to be retained.
- D. All drawings are to be read in conjunction with the relevant specification.
- E. For design purposes only.

UNIT II TALINA CENTRE BAGLEYS LANE, LONDON LONDON SW6 2BW 0044 20 37708284 PAULINA@LUCINDASANFORD.COM WWW.LUCINDASANFORD.COM




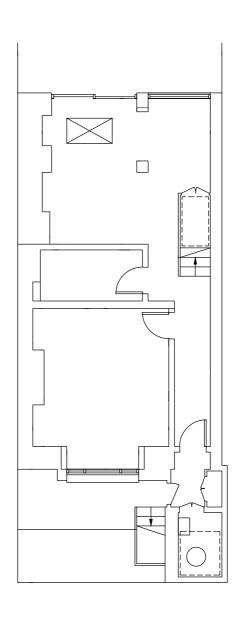



LUCINDA SANFORD	EXISTING LOWER GROUND FLOOR	PROJECT / CLIENT 9 Heath Villas, NW3 IAW	DRAWING No.	DATE CREATED 12.06.2023	REVISION HISTORY A   12.06.2023 B   C	Drawing amended	NOTES     A. Check all dimensions and conditions on site.     B. Precise positions & dimensions of all fixtures and fittings is subject to confirmation on site.     C. Allow for the protection of all finishes and fittings that are to be retained.	UNIT 11 TALINA CENTRE BAGLEYS LANE, LONDON LONDON SW6 2BW 0044 20 37708284 PAULINA@LUCINDASANFORD.COM
DESIGN - BUILD - MANAGE				С			PAULINA@LUCINDASANFORD.COM	
DESIGN - BUILD - MANAGE			DRAWN BY	SCALE	D		D. All drawings are to be read in conjunction with the relevant specification.     E. For design purposes only.	WWW.LUCINDASANFORD.COM
			LR	1:100@A3	E			



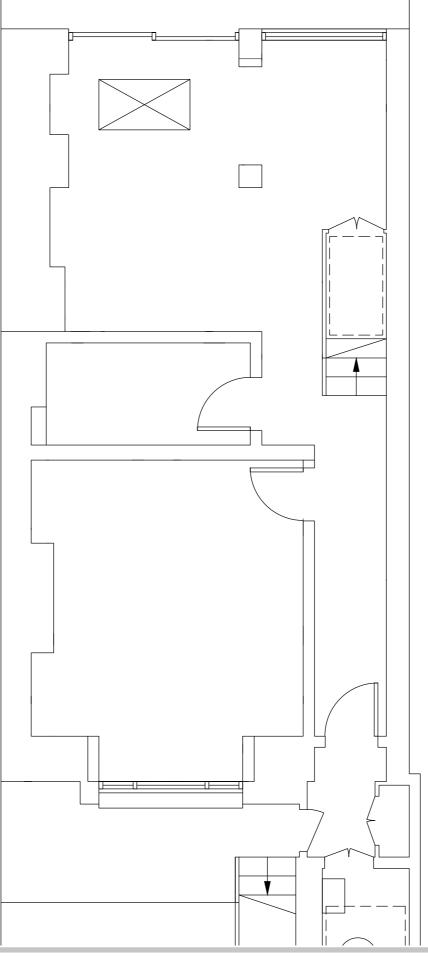



LUCINDA SANFORD BESIGN - BUILD - MANAGE

EXISTING LOWER GROUND FLOOR

PROJECT / CLIENT 9 Heath Villas, NW3 IAW

DRAWING No. DATE CREATED 100a 12.06.2023 Α В С D DRAWN BY SCALE Ε

1:50@A3

LR

REVISION HISTORY 12.06.2023 Drawing amended

A. Check all dimensions and conditions on site.

B. Precise positions & dimensions of all fixtures and fittings is subject to confirmation


C. Allow for the protection of all finishes and fittings that are to be retained.

D. All drawings are to be read in conjunction with the relevant specification.

E. For design purposes only.

UNIT I I TALINA CENTRE BAGLEYS LANE, LONDON LONDON SW6 2BW 0044 20 37708284



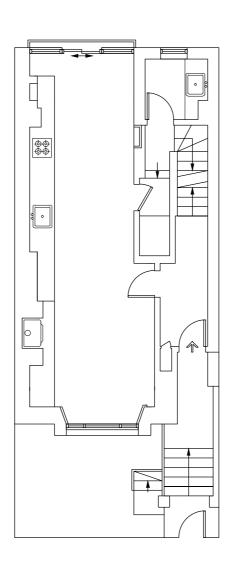



IS
LUCINDA SANFORD
DESIGN - BUILD - MANAGE

IIILE
EXISTING
GROUND FLOOR

9 Heath Villas, NW3 IAW,

DRAWING No.	DATE CREATED
101	12.06.2023
DRAWN BY	SCALE
	1 100 ( ) 4 3

REVISION	HISTORY 12.06.2023
В	
С	
D	
E	
	A B C


Drawing amended A.B.

NO	TES			
	Charle all	diamentary	 and distance	 -1-

- A. Check all dimensions and conditions on site.
   B. Precise positions & dimensions of all fixtures and fittings is subject to confirmation
- on site.
- Allow for the protection of all finishes and fittings that are to be retained.
   All drawings are to be read in conjunction with the relevant specification.
- E. For design purposes only.

UNIT I I TALINA CENTRE BAGLEYS LANE, LONDON LONDON 5W6 2BW 0044 20 37708284



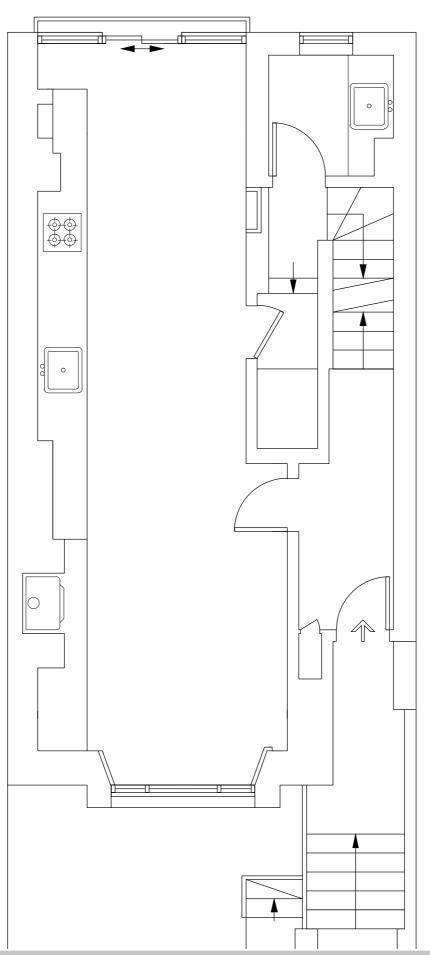



LUCINDA SANFORD

EXISTING GROUND FLOOR 9 Heath Villas, NW3 IAW, DRAWING No. DATE CREATED 12.06.2023

DRAWN BY SCALE LR 1:50@A3

DATE CREATED | REVISION HISTORY | A | 12.06.2023 | B | C | D | | |
SCALE | D | E |


Drawing amended

NOTES

- Check all dimensions and conditions on site.
   Precise positions & dimensions of all fixtures and fittings is subject to confirmation
- C. Allow for the protection of all finishes and fittings that are to be retained.
- Allow for the protection of all finishes and fittings that are to be retained.
   All drawings are to be read in conjunction with the relevant specification.
- E. For design purposes only.

UNIT 11 TALINA CENTRE BAGLEYS LANE, LONDON LONDON SW6 2BW 0044 20 37708284



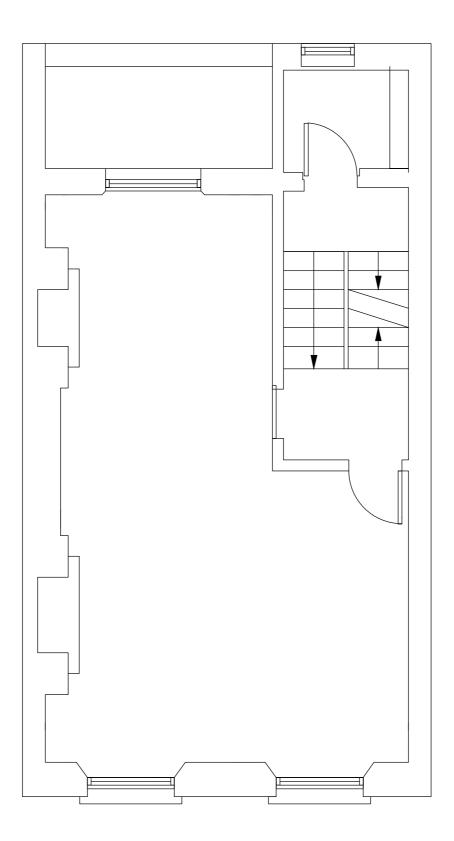



IS
LUCINDA SANFORD

TITLE
EXISTING
FIRST FLOOR

PROJECT / CLIENT				
9 Heath Villas,				
NW3	IAW,			

DRAWING No.	DATE CREATE 12.06.2023
DRAWN BY	SCALE

LR

DATE CREATED	REVISION HISTORY		
12.06.2023	Α	12.06.2023	
	В		
	С		
SCALE	D		
I:50@A3	E		


Drawing amended	

NOI	ES			

- A. Check all dimensions and conditions on site.
   B. Precise positions & dimensions of all fixtures and fittings is subject to confirmation
- C. Allow for the protection of all finishes and fittings that are to be retained.
- All drawings are to be read in conjunction with the relevant specification.
   For design purposes only.

UNIT I I TALINA CENTRE			
BAGLEYS LANE, LONDON			
LONDON SW6 2BW			
0044 20 37708284			



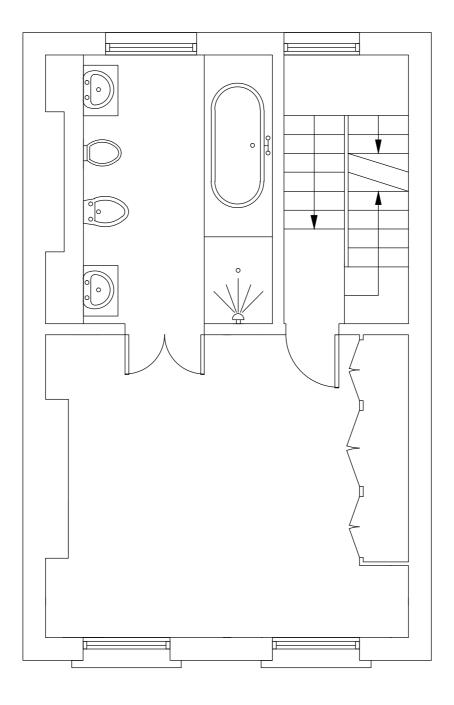





IIILL
EXISTING
SECOND FLOOR



DRAWING No.	DATE CREATED
103	12.06.2023
DRAWN BY	SCALE
DRAVVIN BI	SCALE
LR	@A3
I	

DATE CREATED	REVISION	N HISTORY
12.06.2023	Α	12.06.2023
	В	
	С	
SCALE	D	
@A3	E	

Drawing amended	A.
8	В.
	1

## NOTES Check all dimensions and conditions on site.


- Precise positions & dimensions of all fixtures and fittings is subject to confirmation  $\label{eq:precise} % \begin{center} \$
- C. Allow for the protection of all finishes and fittings that are to be retained.
- All drawings are to be read in conjunction with the relevant specification.
   For design purposes only.

UNIT II TALINA CENTRE BAGLEYS LANE, LONDON LONDON SW6 2BW 0044 20 37708284

PAULINA@LUCINDASANFORD.COM

WWW.LUCINDASANFORD.COM



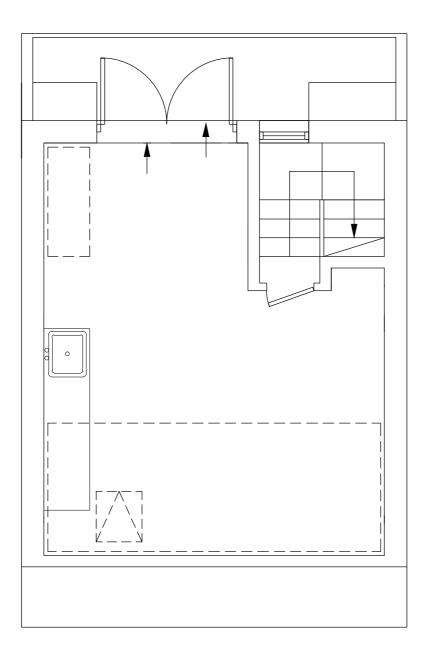






TITLE	
EXISTING	
TOP FLOOR	



DRAWING No.	12.06.2023
DRAWN BY	SCALE
LR	1:50@A3

 

Drawing amended	

## NOTES


- A. Check all dimensions and conditions on site. B. Precise positions & dimensions of all fixtures and fittings is subject to confirmation
- C. Allow for the protection of all finishes and fittings that are to be retained.
- D. All drawings are to be read in conjunction with the relevant specification.
- E. For design purposes only.

UNIT II TALINA CENTRE BAGLEYS LANE, LONDON LONDON SW6 2BW 0044 20 37708284 PAULINA@LUCINDASANFORD.COM

WWW.LUCINDASANFORD.COM





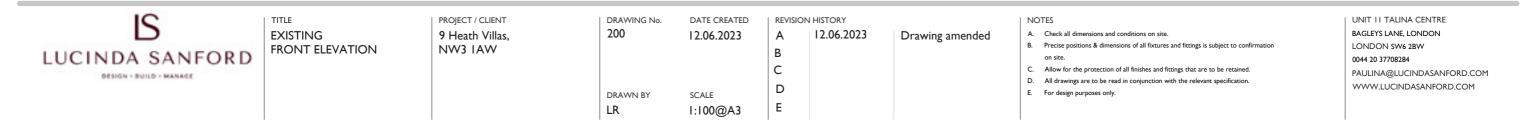







IIILE
EXISTING
REAR ELEVATION

PROJECT / CLIENT 9 Heath Villas, NW3 IAW

ı	DRAWING No.	DATE CREATED	REVISION HISTORY	
	201	12.06.2023	Α	12.06.20
			В	
			С	
	DRAWN BY	SCALE	D	
	LR	I:100@A3	E	

Drawing amended

- A. Check all dimensions and conditions on site.
- B. Precise positions & dimensions of all fixtures and fittings is subject to confirmation
- C. Allow for the protection of all finishes and fittings that are to be retained.
- D. All drawings are to be read in conjunction with the relevant specification.
- E. For design purposes only.

UNIT I I TALINA CENTRE BAGLEYS LANE, LONDON LONDON SW6 2BW

0044 20 37708284 PAULINA@LUCINDASANFORD.COM WWW.LUCINDASANFORD.COM