





ELEVATION C-C

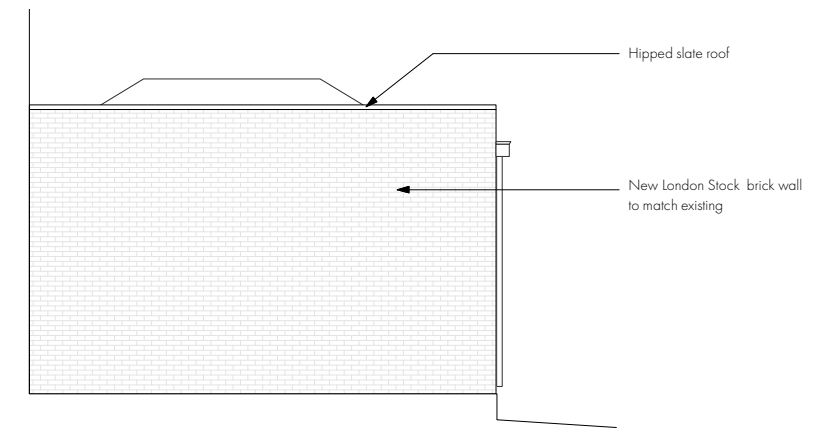

ELEVATION D-D

 

BRANDON SCHUBERT LTD	
PROJECT: 33 DOWNSIDE CRESCENT	
TITLE: Proposed Exterior Elevations	
SCALE: 1:100 @ A3	REV NO: REV02
DATE: 5 July 2023	SHEET NO: PL13.02
ISSUE: NON-MATERIAL AMENDMENT	
All dimensions to be checked on site.	