


Existing Rear Elevation / Part Section

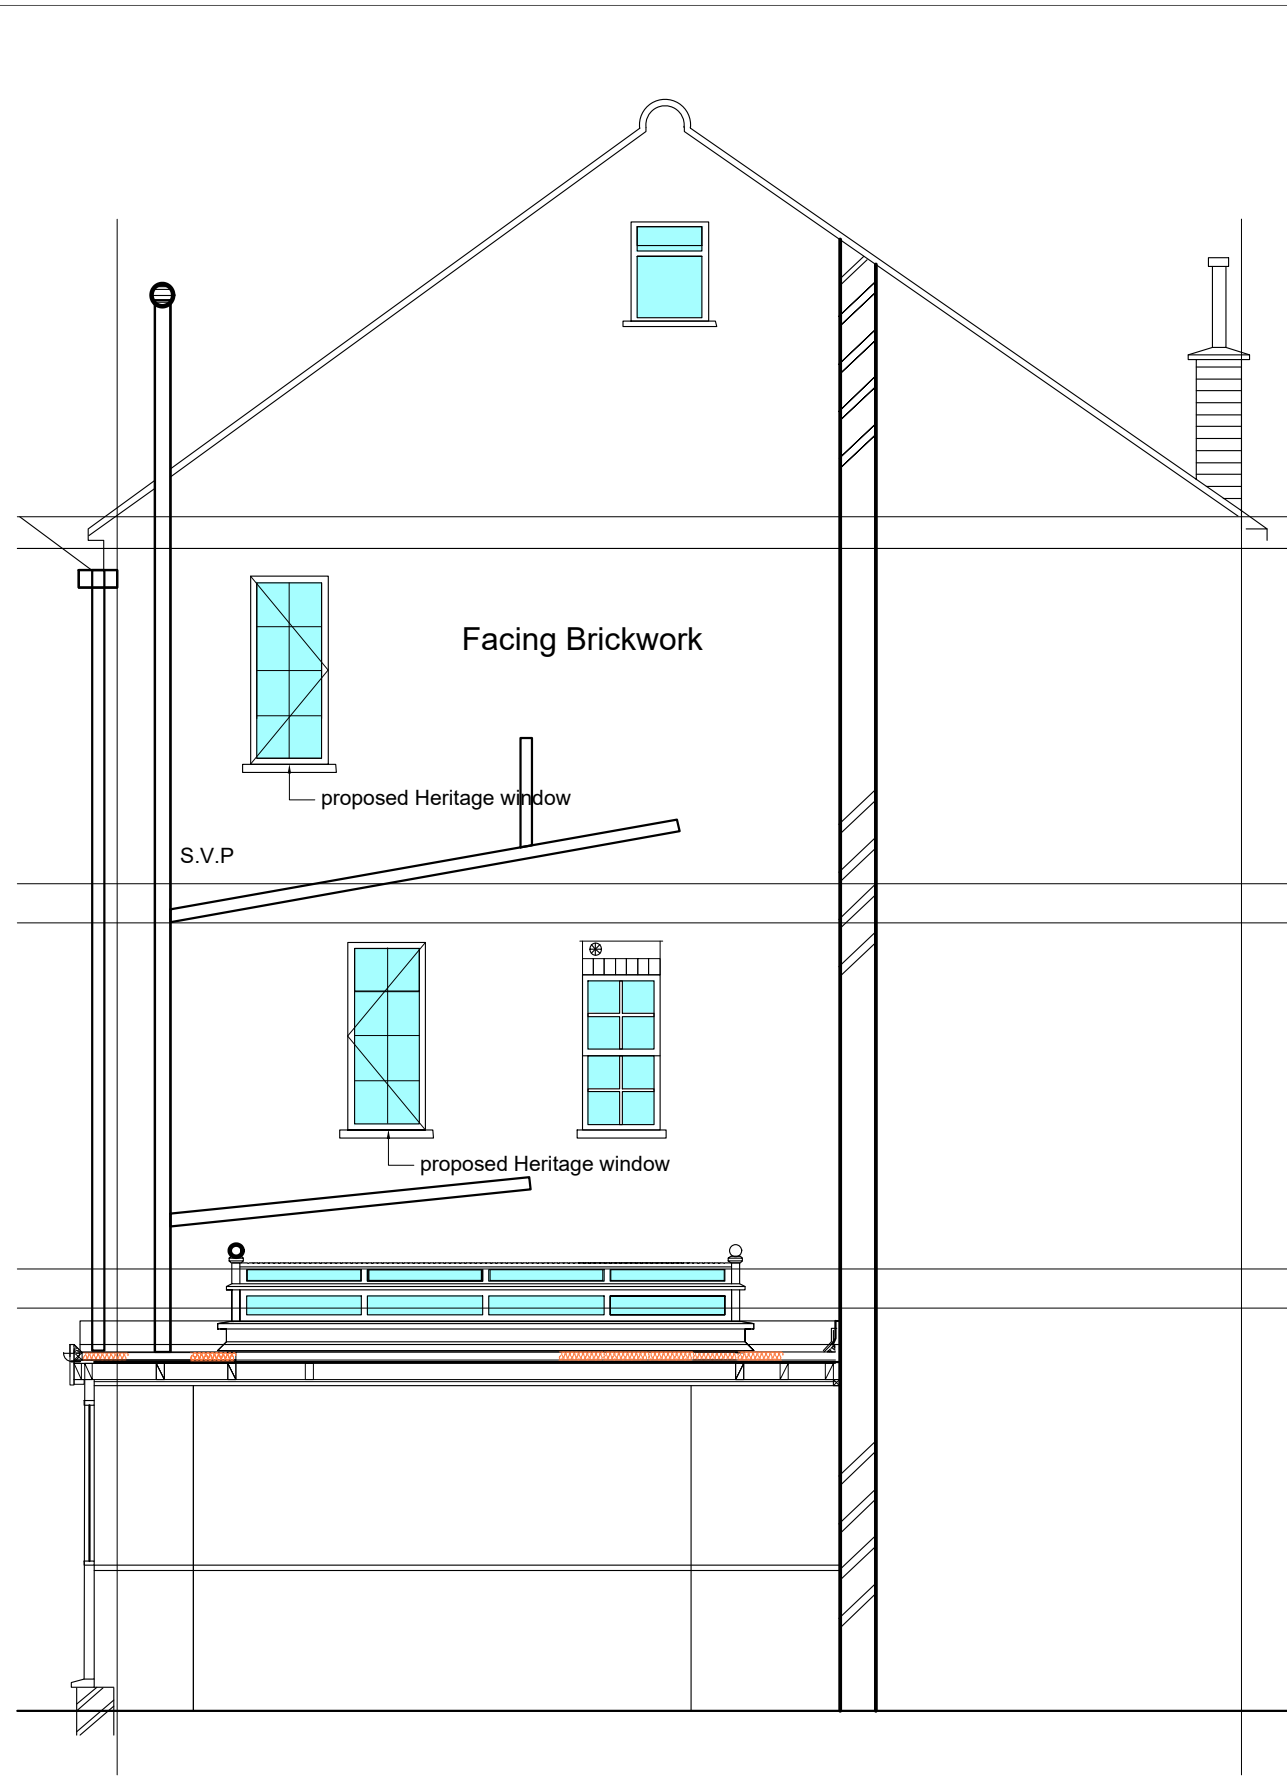

Proposed Rear Elevation / Part Section

Issue: **Approval**

Rev	Date	Comment

GROVE
Windows

16 A Raven Rd, South Woodford, London E18 1HB.
T: 020 8505 8113 E: info@grovetwindows.co.uk
F: 020 8505 0696 W: grovetwindows.co.uk

Project:
The Mount Square. NW3 6SY

Client:
Mr Whittaker

Title:
Existing and Proposed Elevations

Scale: 1:50 @ A3	Date: 04-07-23
Drwg no: 201	Revision: .