


This drawing is the copyright of Axiom Architects. It is for planning application purposes only and may not be reproduced in whole or in part without permission. Drawings lodged for planning approval may be reproduced by the Planning Authority in accordance with the "Copyright (Material Open to Public Inspection) (Marking of Copies of Plans and Drawings) Order 1980" and must carry the relevant copyright restriction note. Scaling from this drawing should only be carried out from a print at the scale and size specified within the title block. Responsibility for ensuring correct size reproduction remains with the reader.

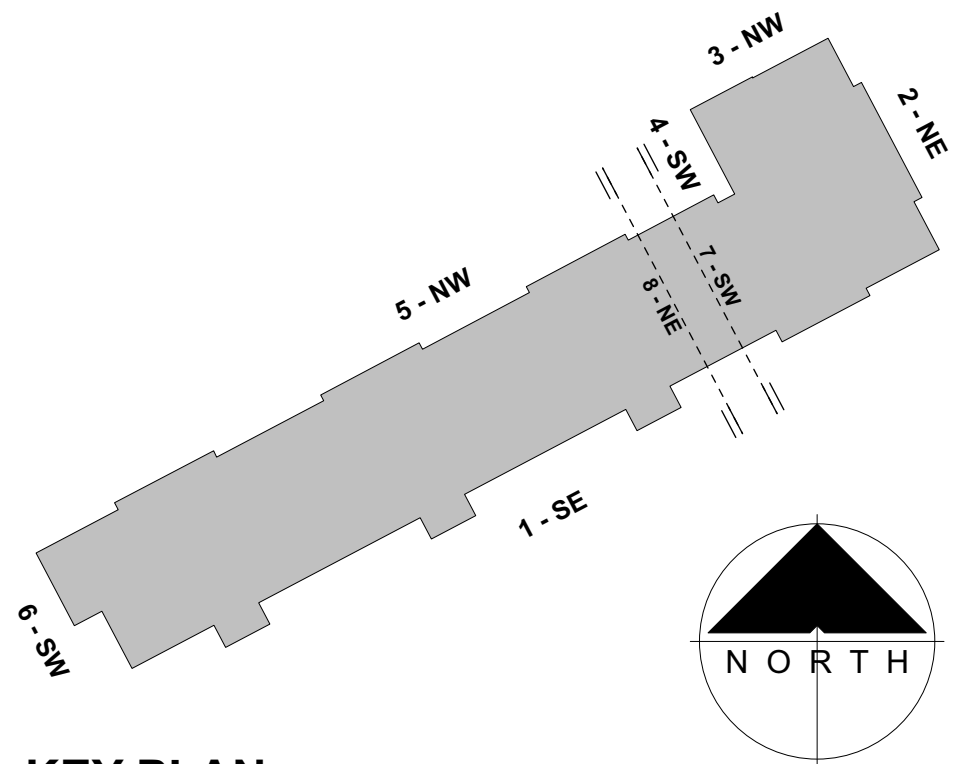

KEY PLAN.

MATERIALS KEY - EXISTING.

MASONRY.

A1 TRADITIONAL LONDON STOCK BRICK - YELLOW.

EXISTING CLADDING / RENDER SYSTEMS.

B1 INSULATED RENDER SYSTEM - WHITE.

B2 INSULATED RENDER SYSTEM - GREY.

B3 INSULATED RENDER SYSTEM - SAND.

B4 SW TIMBER CLADDING BOARDS.

B5 SPANDREL PANELS.

MISCELLANEOUS.

C1 PRESSED ALUMINIUM PARAPET CAPPINGS.

Rev	Date	Description	By	Chk
-----	------	-------------	----	-----



1 Brooklands Yard Southover High Street Lewes East Sussex BN7 1HU
Tel. 01273 479434 www.axiomarchitects.co.uk

Client
M.CLARKE.

Project
UNITE STUDENTS - BEAUMONT COURT
1-45 COLLEGE GROVE NW
LONDON, NW1 0RW.

Drawing
EXISTING ELEVATIONS.

External wall finishes - SHEET 1 of 2.

Scale	Status	Date	Drawn	Checked
1:150 @ A1	PLANNING	30.6.23	lap	
Drawing No.		Revision		


5977-P100




1 - South East Elevations.



2 - North East Elevations.

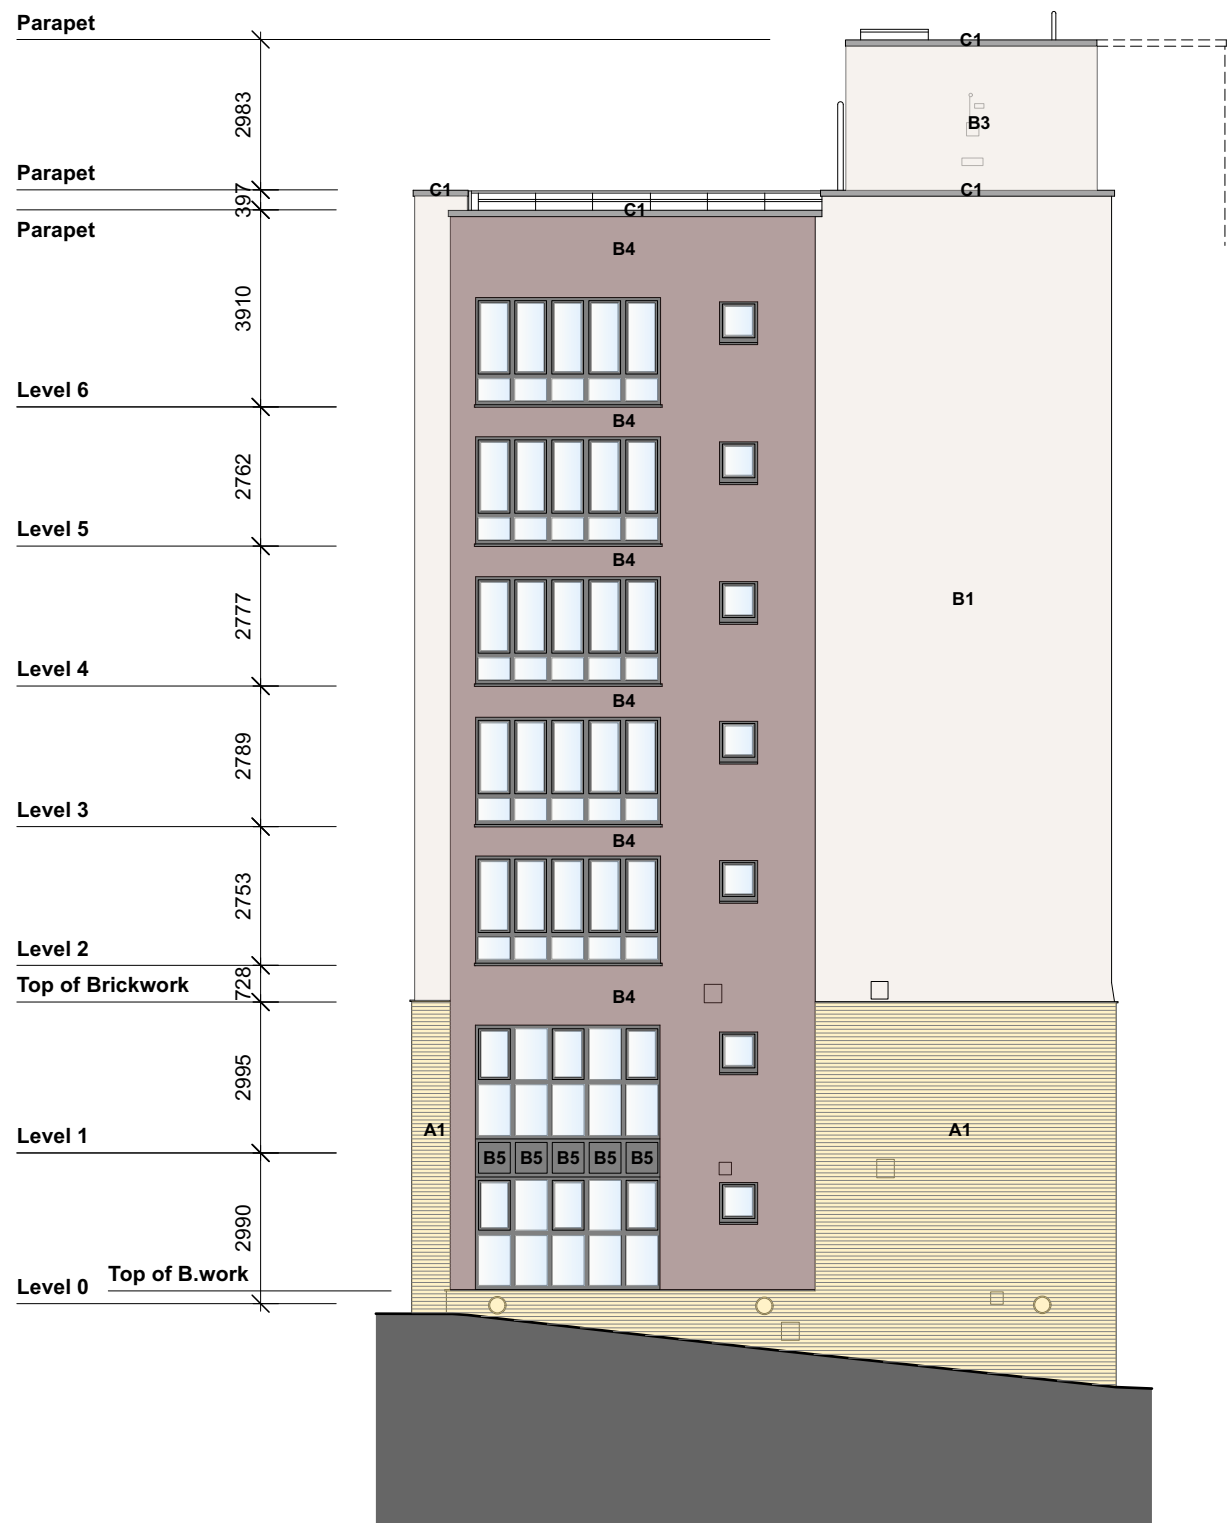

3 - North West Elevations.

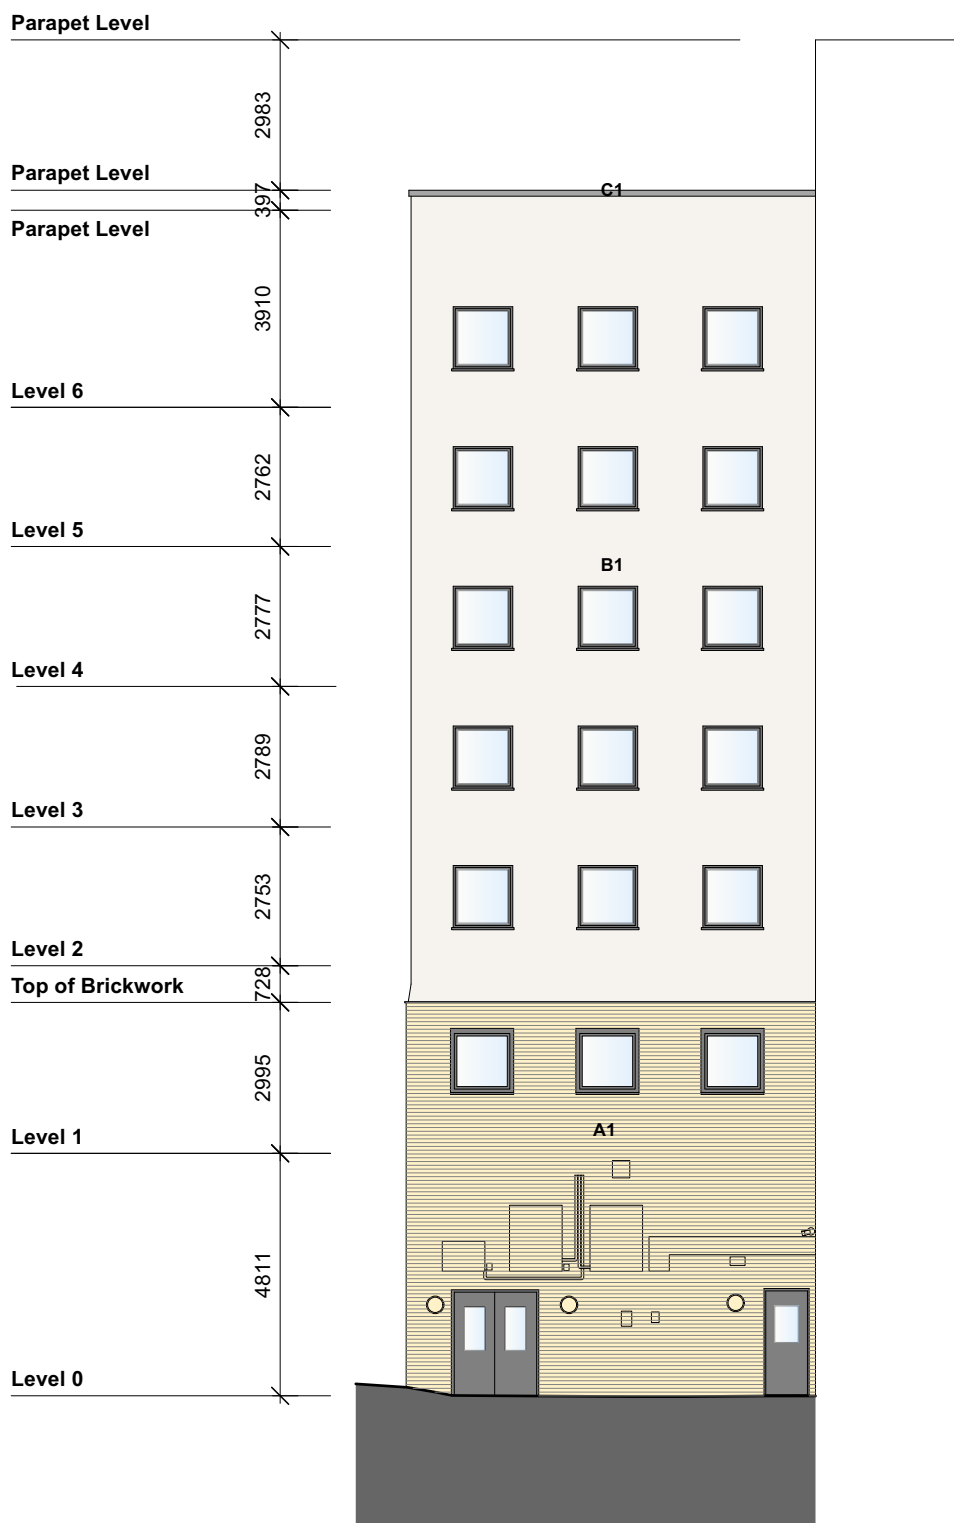

4 - South West Elevations.