


Front Elevation (South West) 1:100



Front Elevation (South West) 1:50

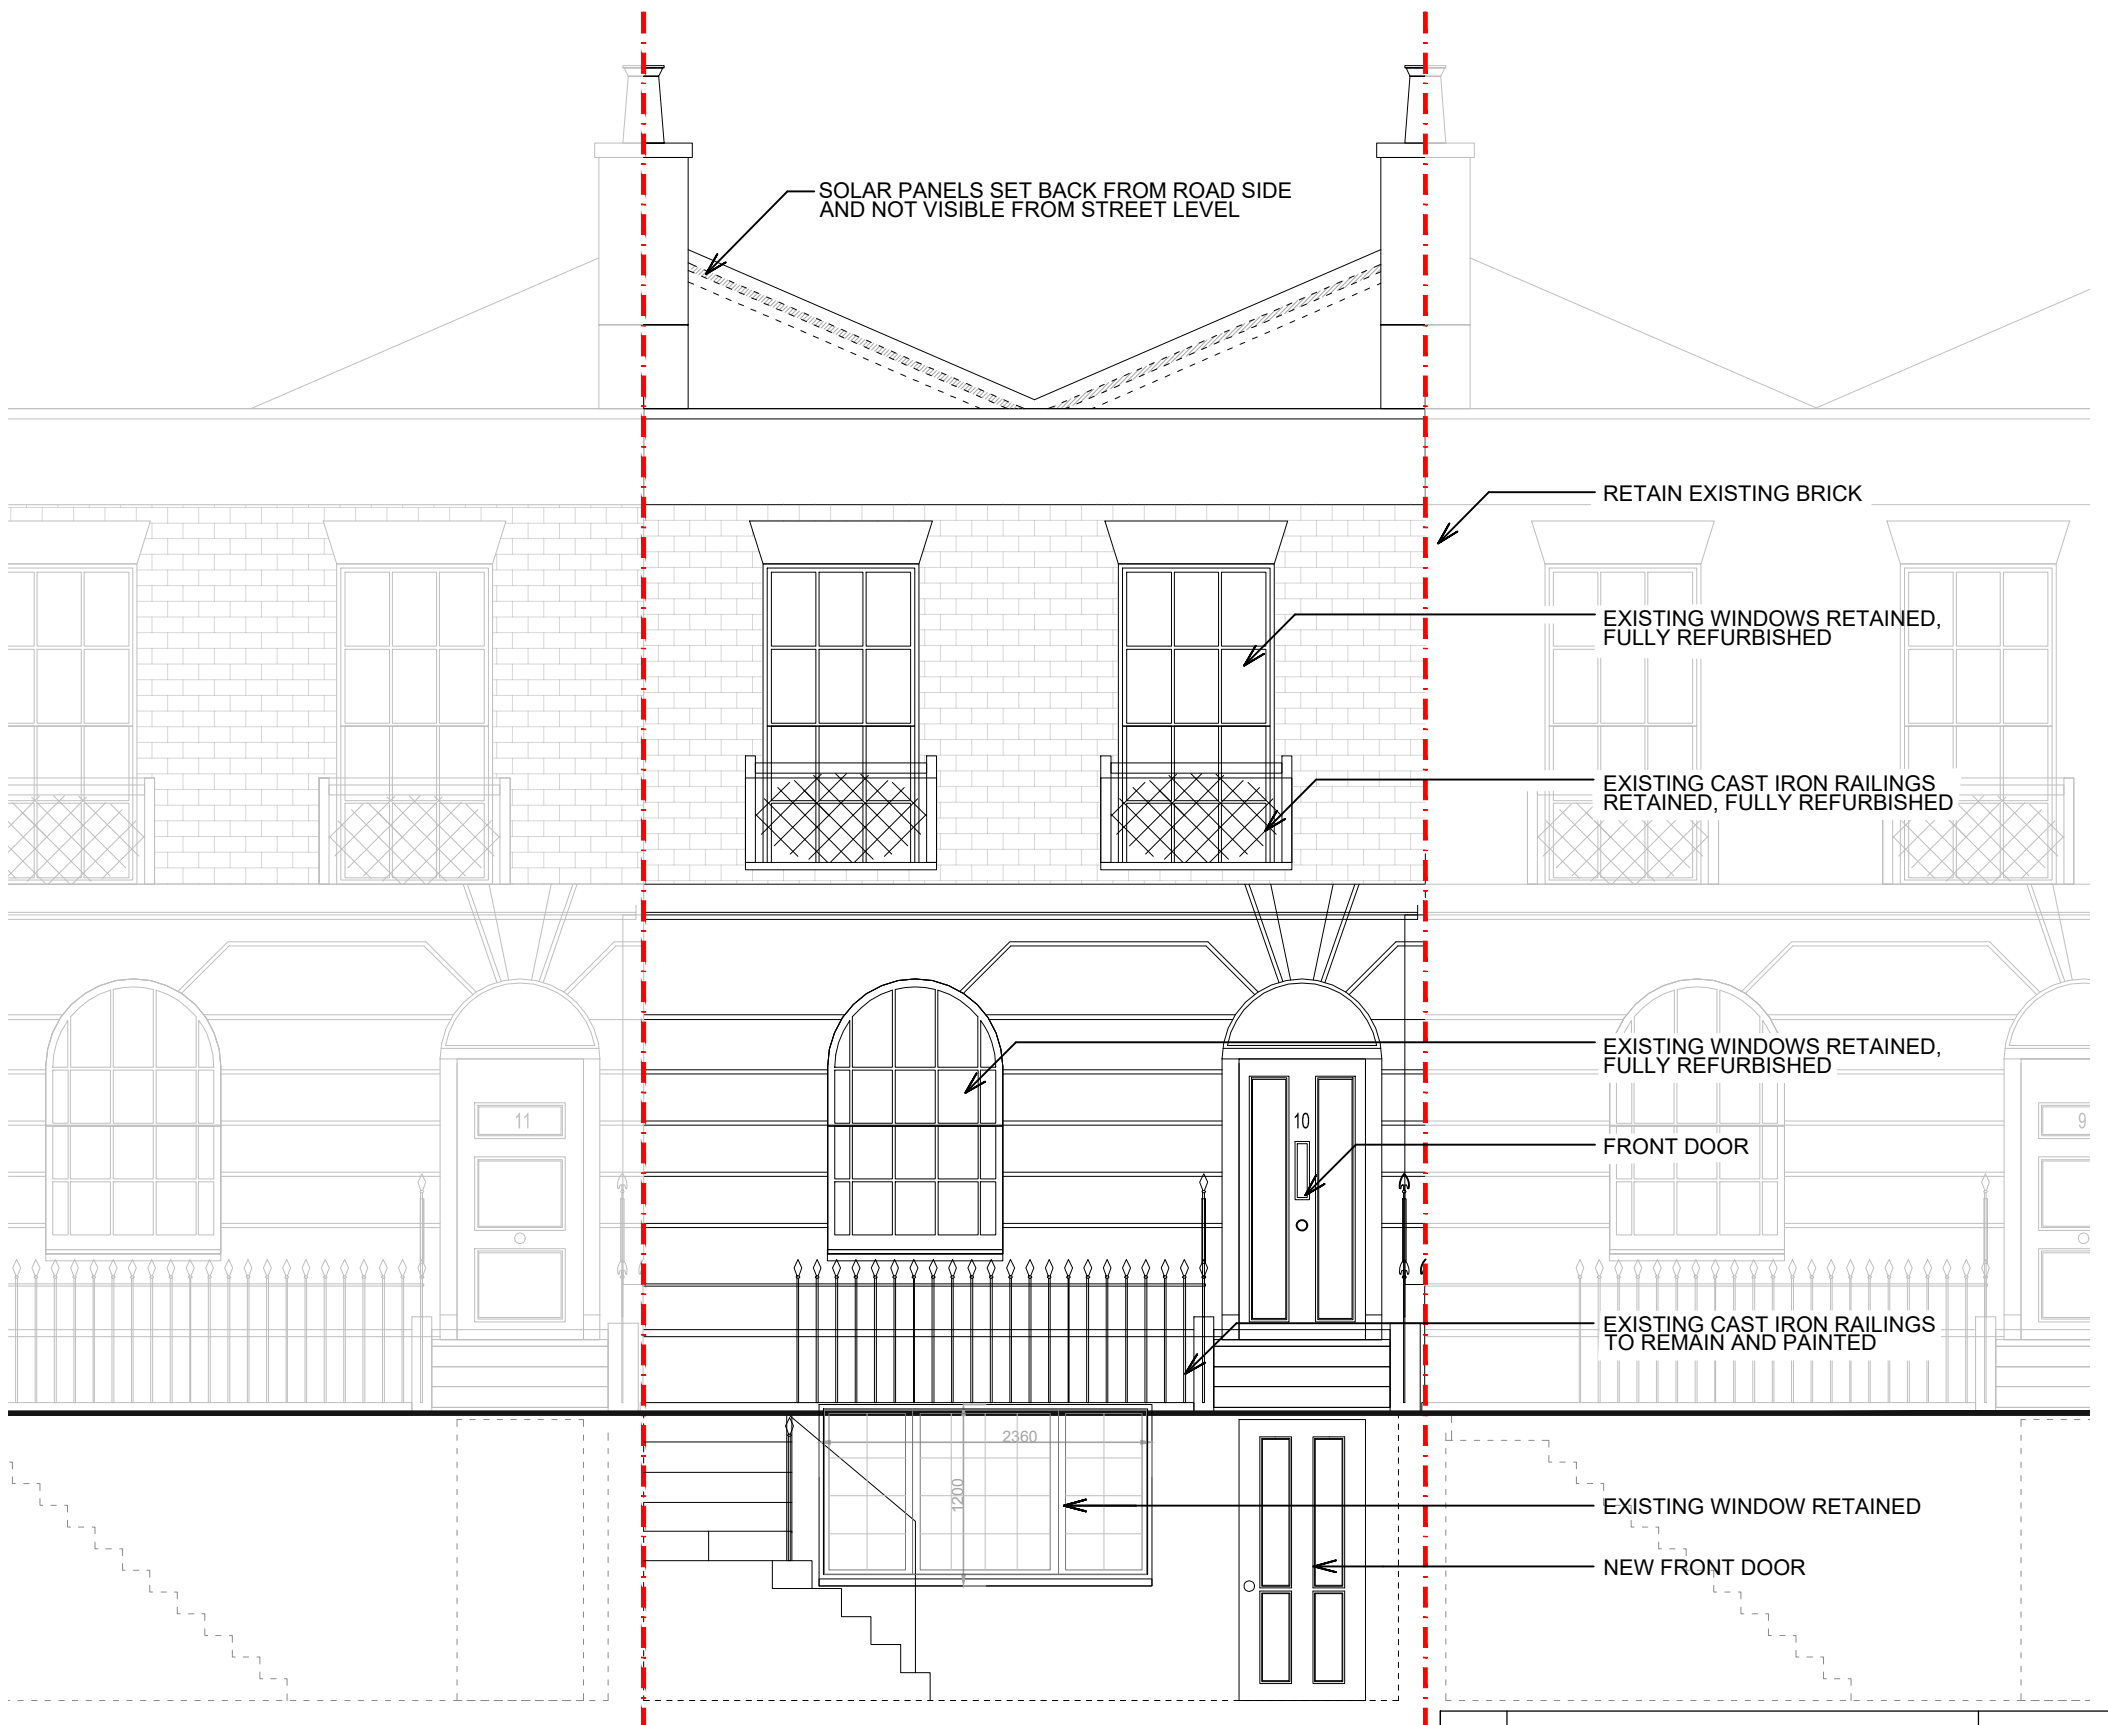

**PROJECT:**  
10 Thanet St. London WC1H 9QL  
**DRAWING NAME:**  
Proposed Front (South West) Elevation  
**NOTES:**  
Orientated to fit sheet size, 1:50@A3

© Copyright Once Printed and distributed this document is assumed uncontrolled.  
© All rights reserved. No part of this drawing may be reproduced or transmitted in any form by any means without the written permission of the copyright holder.

B	UPDATED AS PER COMMENTS	14.10.2023
REV	DESCRIPTION	DATE

Purpose of Issue INFORMATION		
Drawn	-	Checked -
Date	27.06.23	
Scale	1:50	@A3
Project Number	Sheet Number	Rev
4033	DR-05-002	B