

DO NOT SCALE

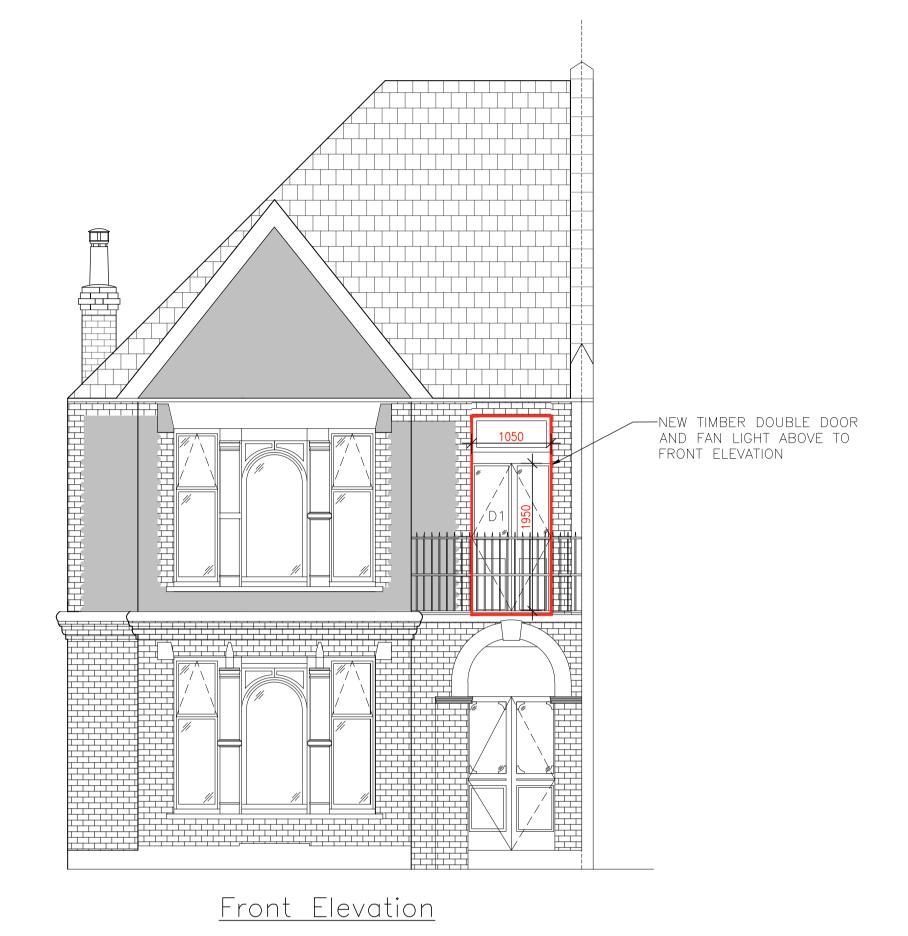

ALL REMAIN NS REAR ELEVATION WINDOWS TO BE REPLACED WITH NEW TIMBER SASH MINDOWS ON A LIKE FOR LIKE BASIS

NEW TIMBER DOOR AND SURROUNDING CASEMENT WINDOWS REPLACED ON A LIKE FOR LIKE BASIS

Rear Elevation

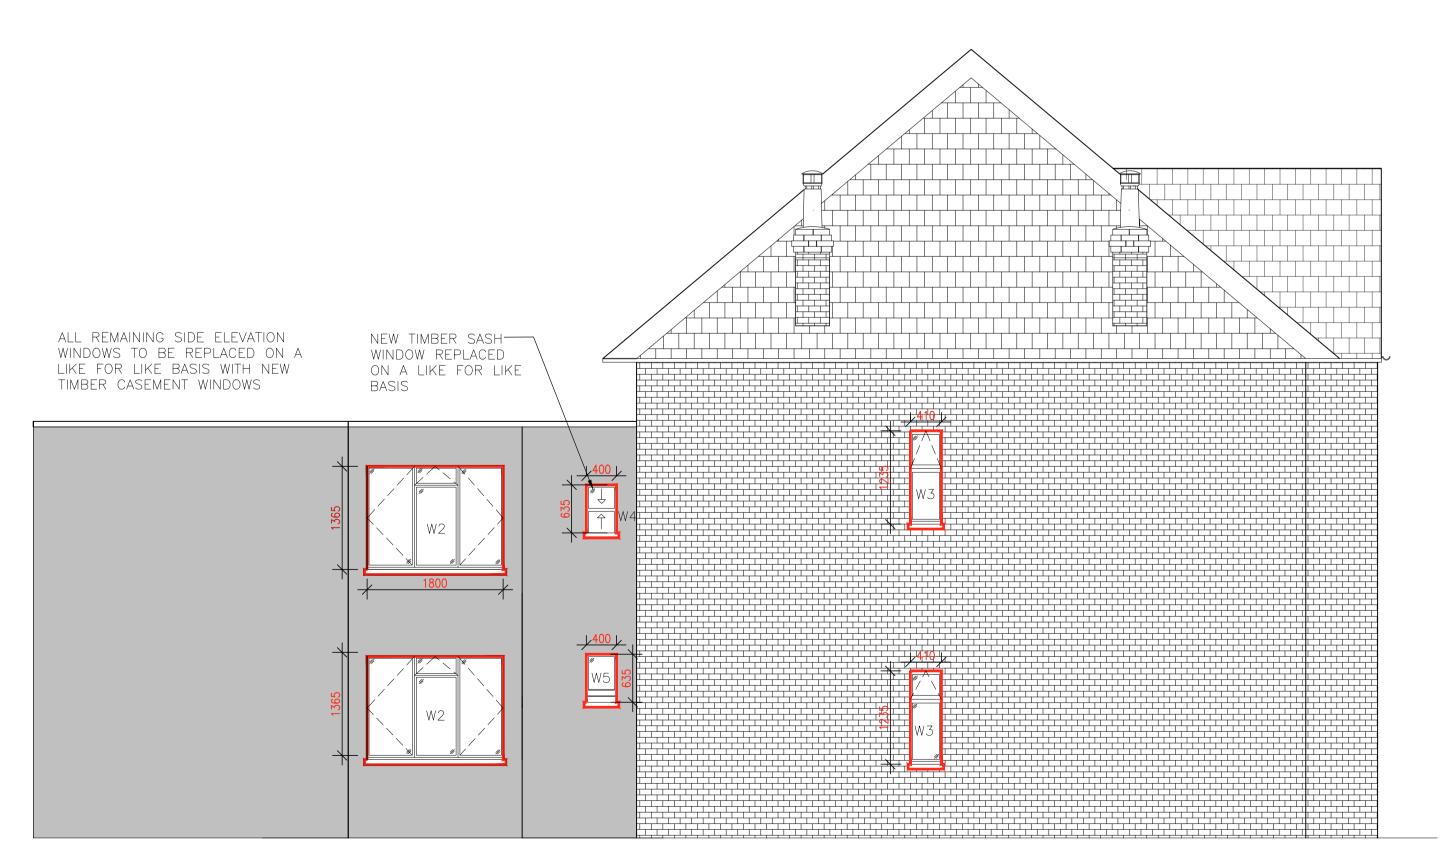

 SCALE 1:50

 METRES
 0
 0.5
 1
 1.5
 2
 2.5

 MILLIMETRES
 0
 10
 20
 30
 40
 50

<u>Side Elevation</u>

ALL DIMENSIONS, LEVELS AND CLEARANCES TO BE CHECKED ON SITE PRIOR TO WORKS COMMENCING

THIS DRAWING SHOULD BE READ IN CONJUNCTION WITH ALL OTHER PROJECT RELATED DRAWINGS, SPECIFICATIONS AND DOCUMENTS AS PART OF A SINGLE PROJECT PACKAGE.

ANY DISCREPANCY BETWEEN THIS DRAWING, OTHER DRAWINGS FORMING PART OF THIS CONTRACT, OR THE SPECIFICATION / BILLS OF QUANTITIES MUST BE CLARIFIED BEFORE COMMENCEMENT OF ANY WORK OR ORDERING OF ANY MATERIALS.

PLEASE CONSULT THE AUTHOR OR PROJECT MANAGER SHOULD THE READER REQUIRE CLARIFICATION ON ANY PART OF THIS DRAWING.

THE COPYRIGHT OF THE DRAWING AND DESIGN IS THE PROPERTY OF THE COMPANY. THIS INFORMATION HAS BEEN ISSUED UNDER SPECIFIC TERMS FOR THIS PROJECT AND MAY ONLY BE USED AND REPRODUCED ACCORDINGLY.

NOTES

P03 03/04/20 MF RK BG PLANNING ISSUE
P02 12/02/20 MF RK BG PLANNING ISSUE
P01 07/02/20 MF RK BG PLANNING ISSUE
Rev Date By Chk Apr Comment

FRANKHAM

Frankham Consultancy Group Limited
E: enquire@frankham.com
www.frankham.com

SIDCUP OFFICE

Irene House
Five Arches Business Park
Maidstone Road
Sidcup, Kent DA14 5AE
T: 020 8309 7777

LONDON OFFICE

Third Floor
Baird House
15-17 St Cross Street
London EC1N 8UW
T: 020 7651 0790

Client:

Frankham Consultancy Group Limited
E: enquire@frankham.com
Wootton, Business Park
Besselsleigh Road
Wootton, Abingdon
Oxfordshire OX13 6FD
T: 01865 322500

STEVENAGE OFFICE
Suite 237, Second Floor
Kings Court Business Centre
London Road, Stevenage
Hertfordshire SG1 2NG
T:020 3714 7063

Notting Hill Genesis

Project Title:

41 WESTBERE ROAD, LONDON, NW2 3SP

Drawing Title:

PROPOSED FRONT, REAR AND SIDE ELEVATION

Status:

PLANNING ISSUE

	Drawn By	: Designe	d By:	Chec	ked By:	Αį	proved By	/
	MF RK		RK		BG			
	Original Issue Date:			Scale @ A1:				
	07/02/20			1:50				
	Job No/ File Ref 227626		Originator		Zone		Level	
			FCG		MB		EL	
	Type	Discipline	Nun	ber	Suitabili	ty	Revision	
	DR	В	22	01	S4		P03	