


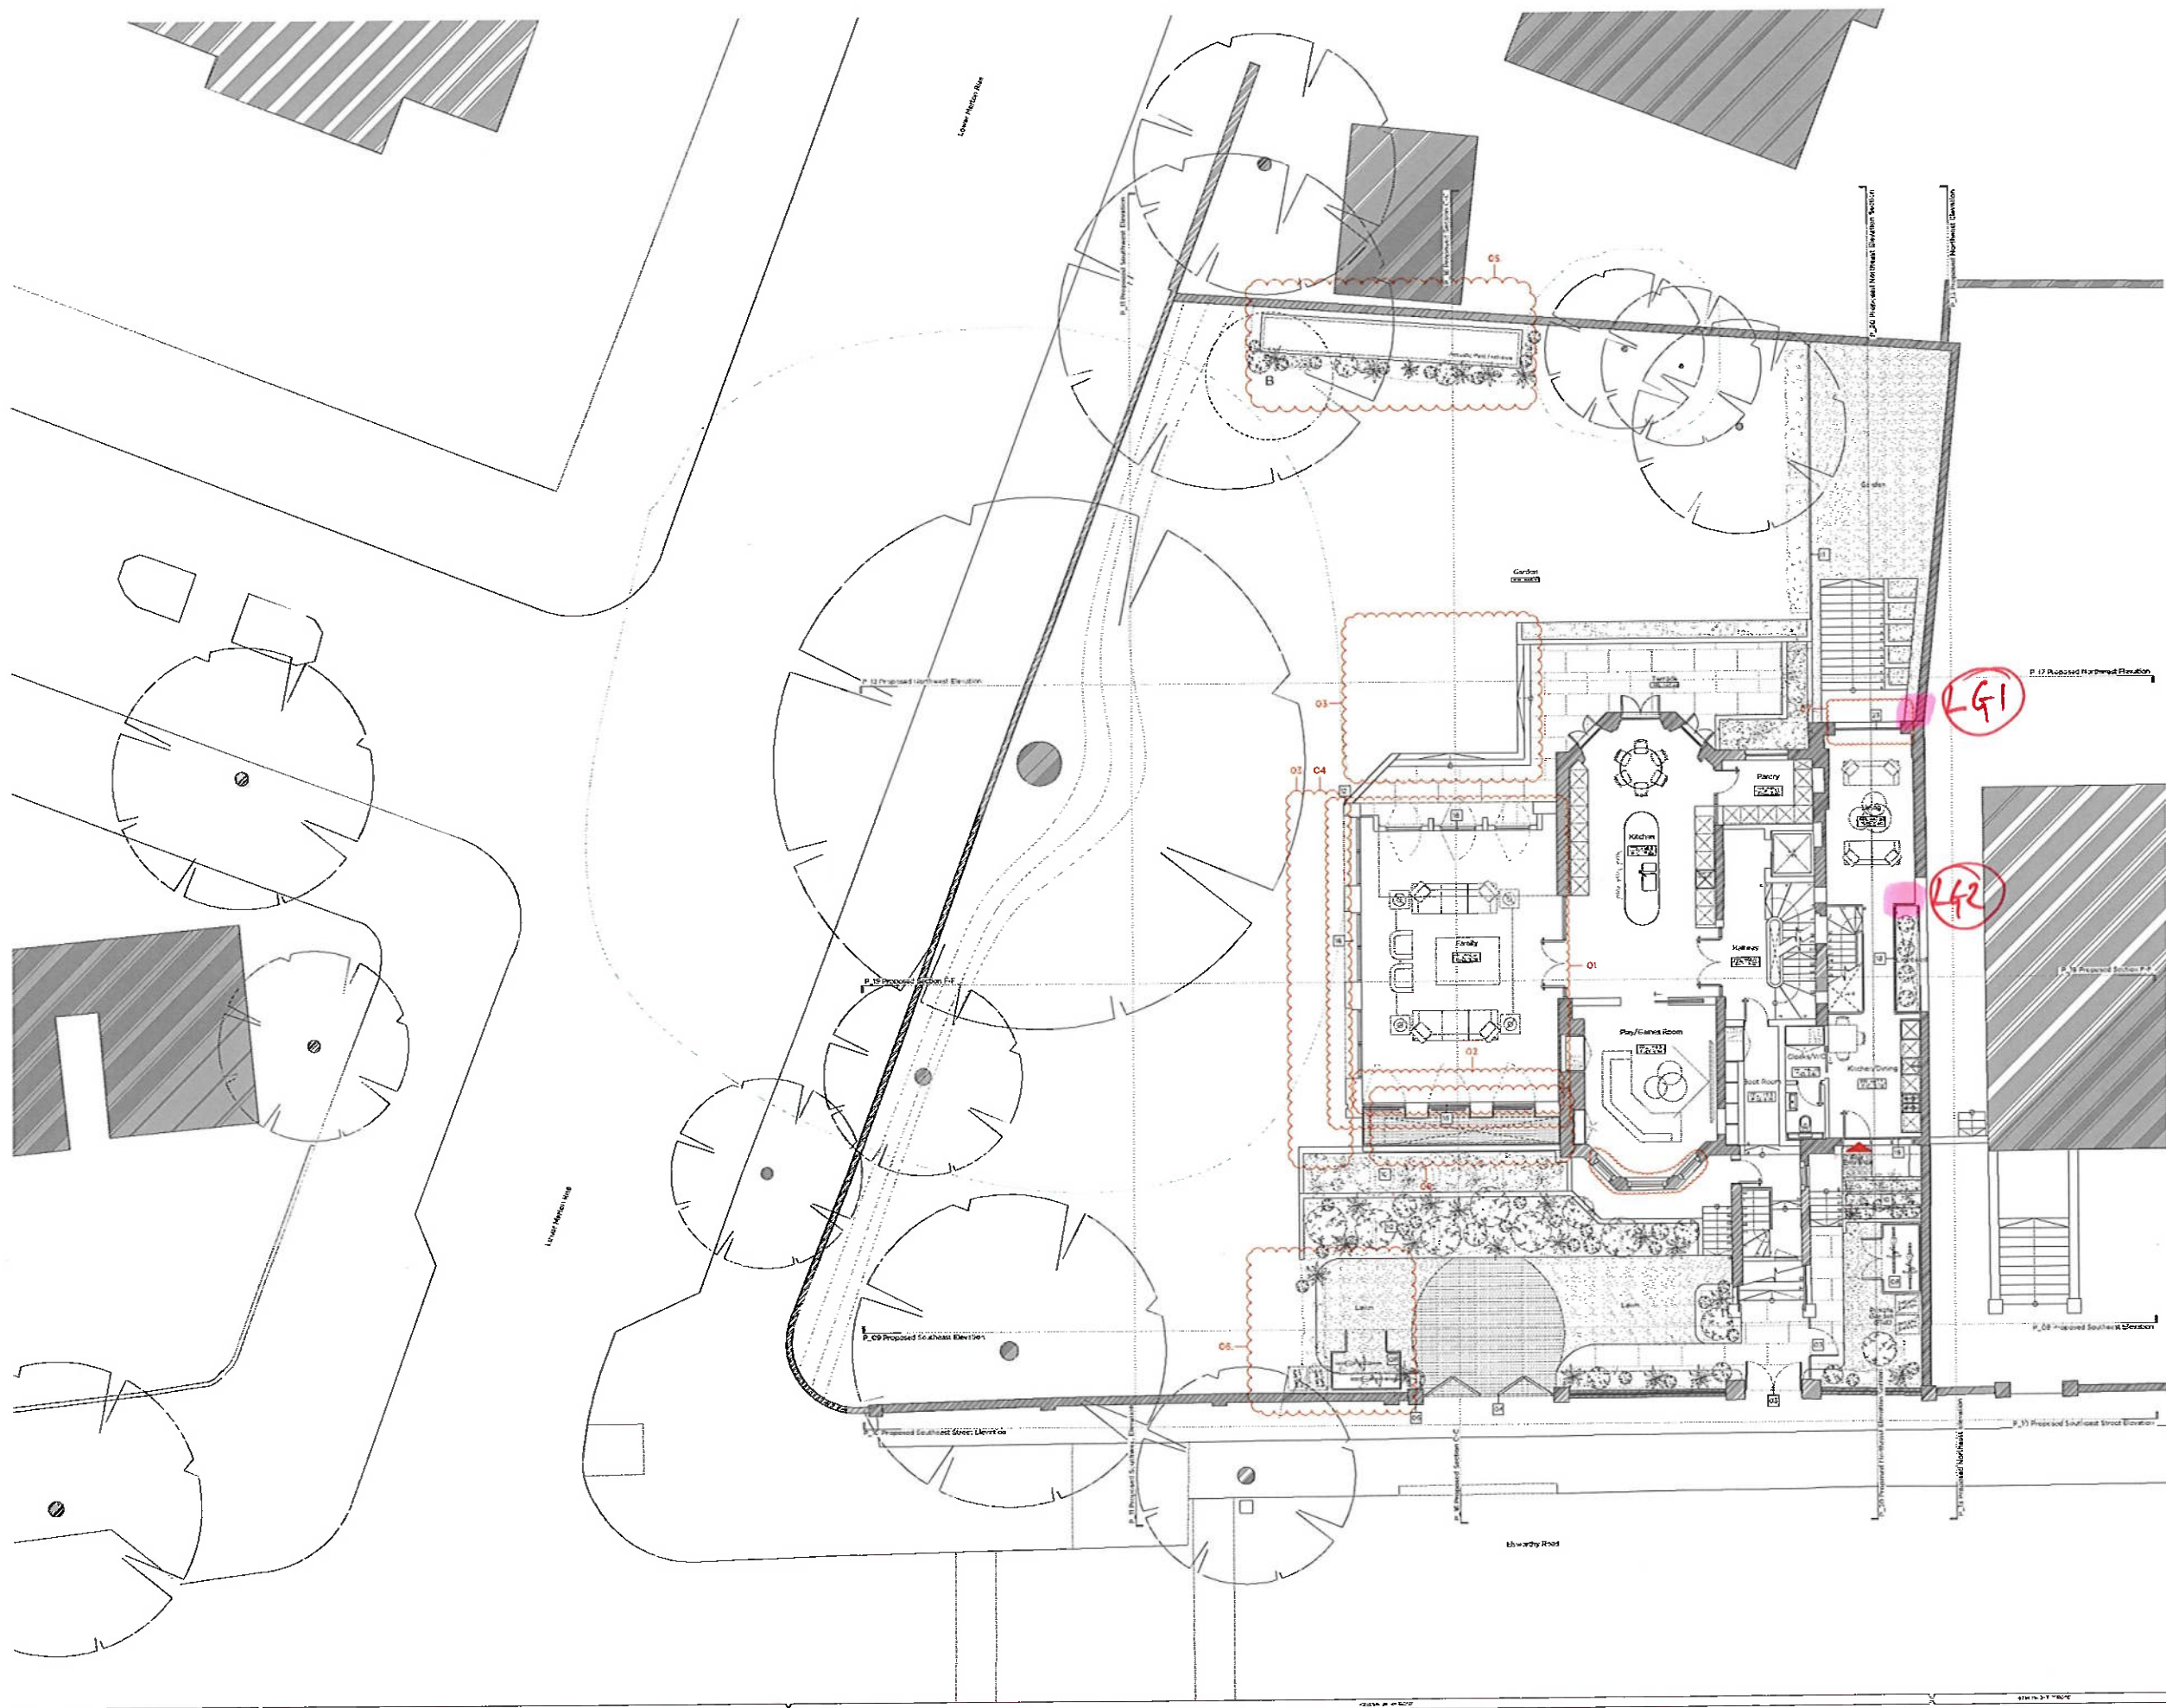

**Marek
Wojciechowski
Architects**

Copyright Mark Wacziarg/ArchiTect Limited
No implied licence exists. This drawing should not be used to calculate areas for the purposes of valuation. All dimensions to be checked on site by the contractor and not deemed to be the responsibility. Do not use drawings. All work must comply with relevant British Standards and Building Regulations requirements. Drawing errors and omissions will be rectified to the architect.





Key Site Plan 1:500

Key:

- Existing structure / car
- Proposed structure
- Permeable gravel area
- Portland Stone
- Existing driveway
- Existing gate

Proposed Notes:

- 1. New gate
- 2. New metal railing (existing block)
- 3. New parking metal entrance gate (existing block)
- 4. New automated vehicle metal entrance gate (existing block)
- 5. New parallel (new) entrance gate (existing block)
- 6. New brick gate to match existing brick wall
- 7. Existing driveway
- 8. New brick stone
- 9. New brick stone
- 10. New brick stone
- 11. Proposed planting to obscure view of highway
- 12. Horizontal slatted timber fence
- 13. Proposed lighted gate
- 14. Slatted timber fence
- 15. Timber 'towers' style door/wall
- 16. Timber faced aluminium windows
- 17. Timber faced aluminium windows
Rev D	05/01/2019	Issued For Planning
Rev C	08/11/2019	Issued For Planning
Rev B	08/11/2019	Issued For Planning
Rev A	27/07/2019	Issued For Planning

1. Extension covered between driveway to north elevation omitted

2. Depth of road removed

3. Terrace design + extent of associated excavation removed to accommodate existing tree roots

PLANNING

Project No. 16092

Client: Forty Two Point Five Elsworth Ltd

Date: July 2018

Scale: 1:200 @ A3 / 1:100 @ A1

Project: 42 Elsworth Road, NW3

Drawing Title: Proposed Lower Ground Floor Plan


Drawing No: P_02 Rev D

Drawn: RP Approved: MW

Marek Wojciechowski Architects

00-000 Marygate Street NW3 0SR T: 020 7260 9356 www.mwa.co.uk

Copyright Marek Wojciechowski Architects Limited. No implied license exists. This drawing should not be used in any other way for the purposes of construction. All dimensions to be checked on site by the contractor and such dimensions to be true responsibility. Do not scale drawings. All work must comply with relevant Building Regulations and Building Regulations requirements. Drawing is not valid unless and to be reported to the architect.

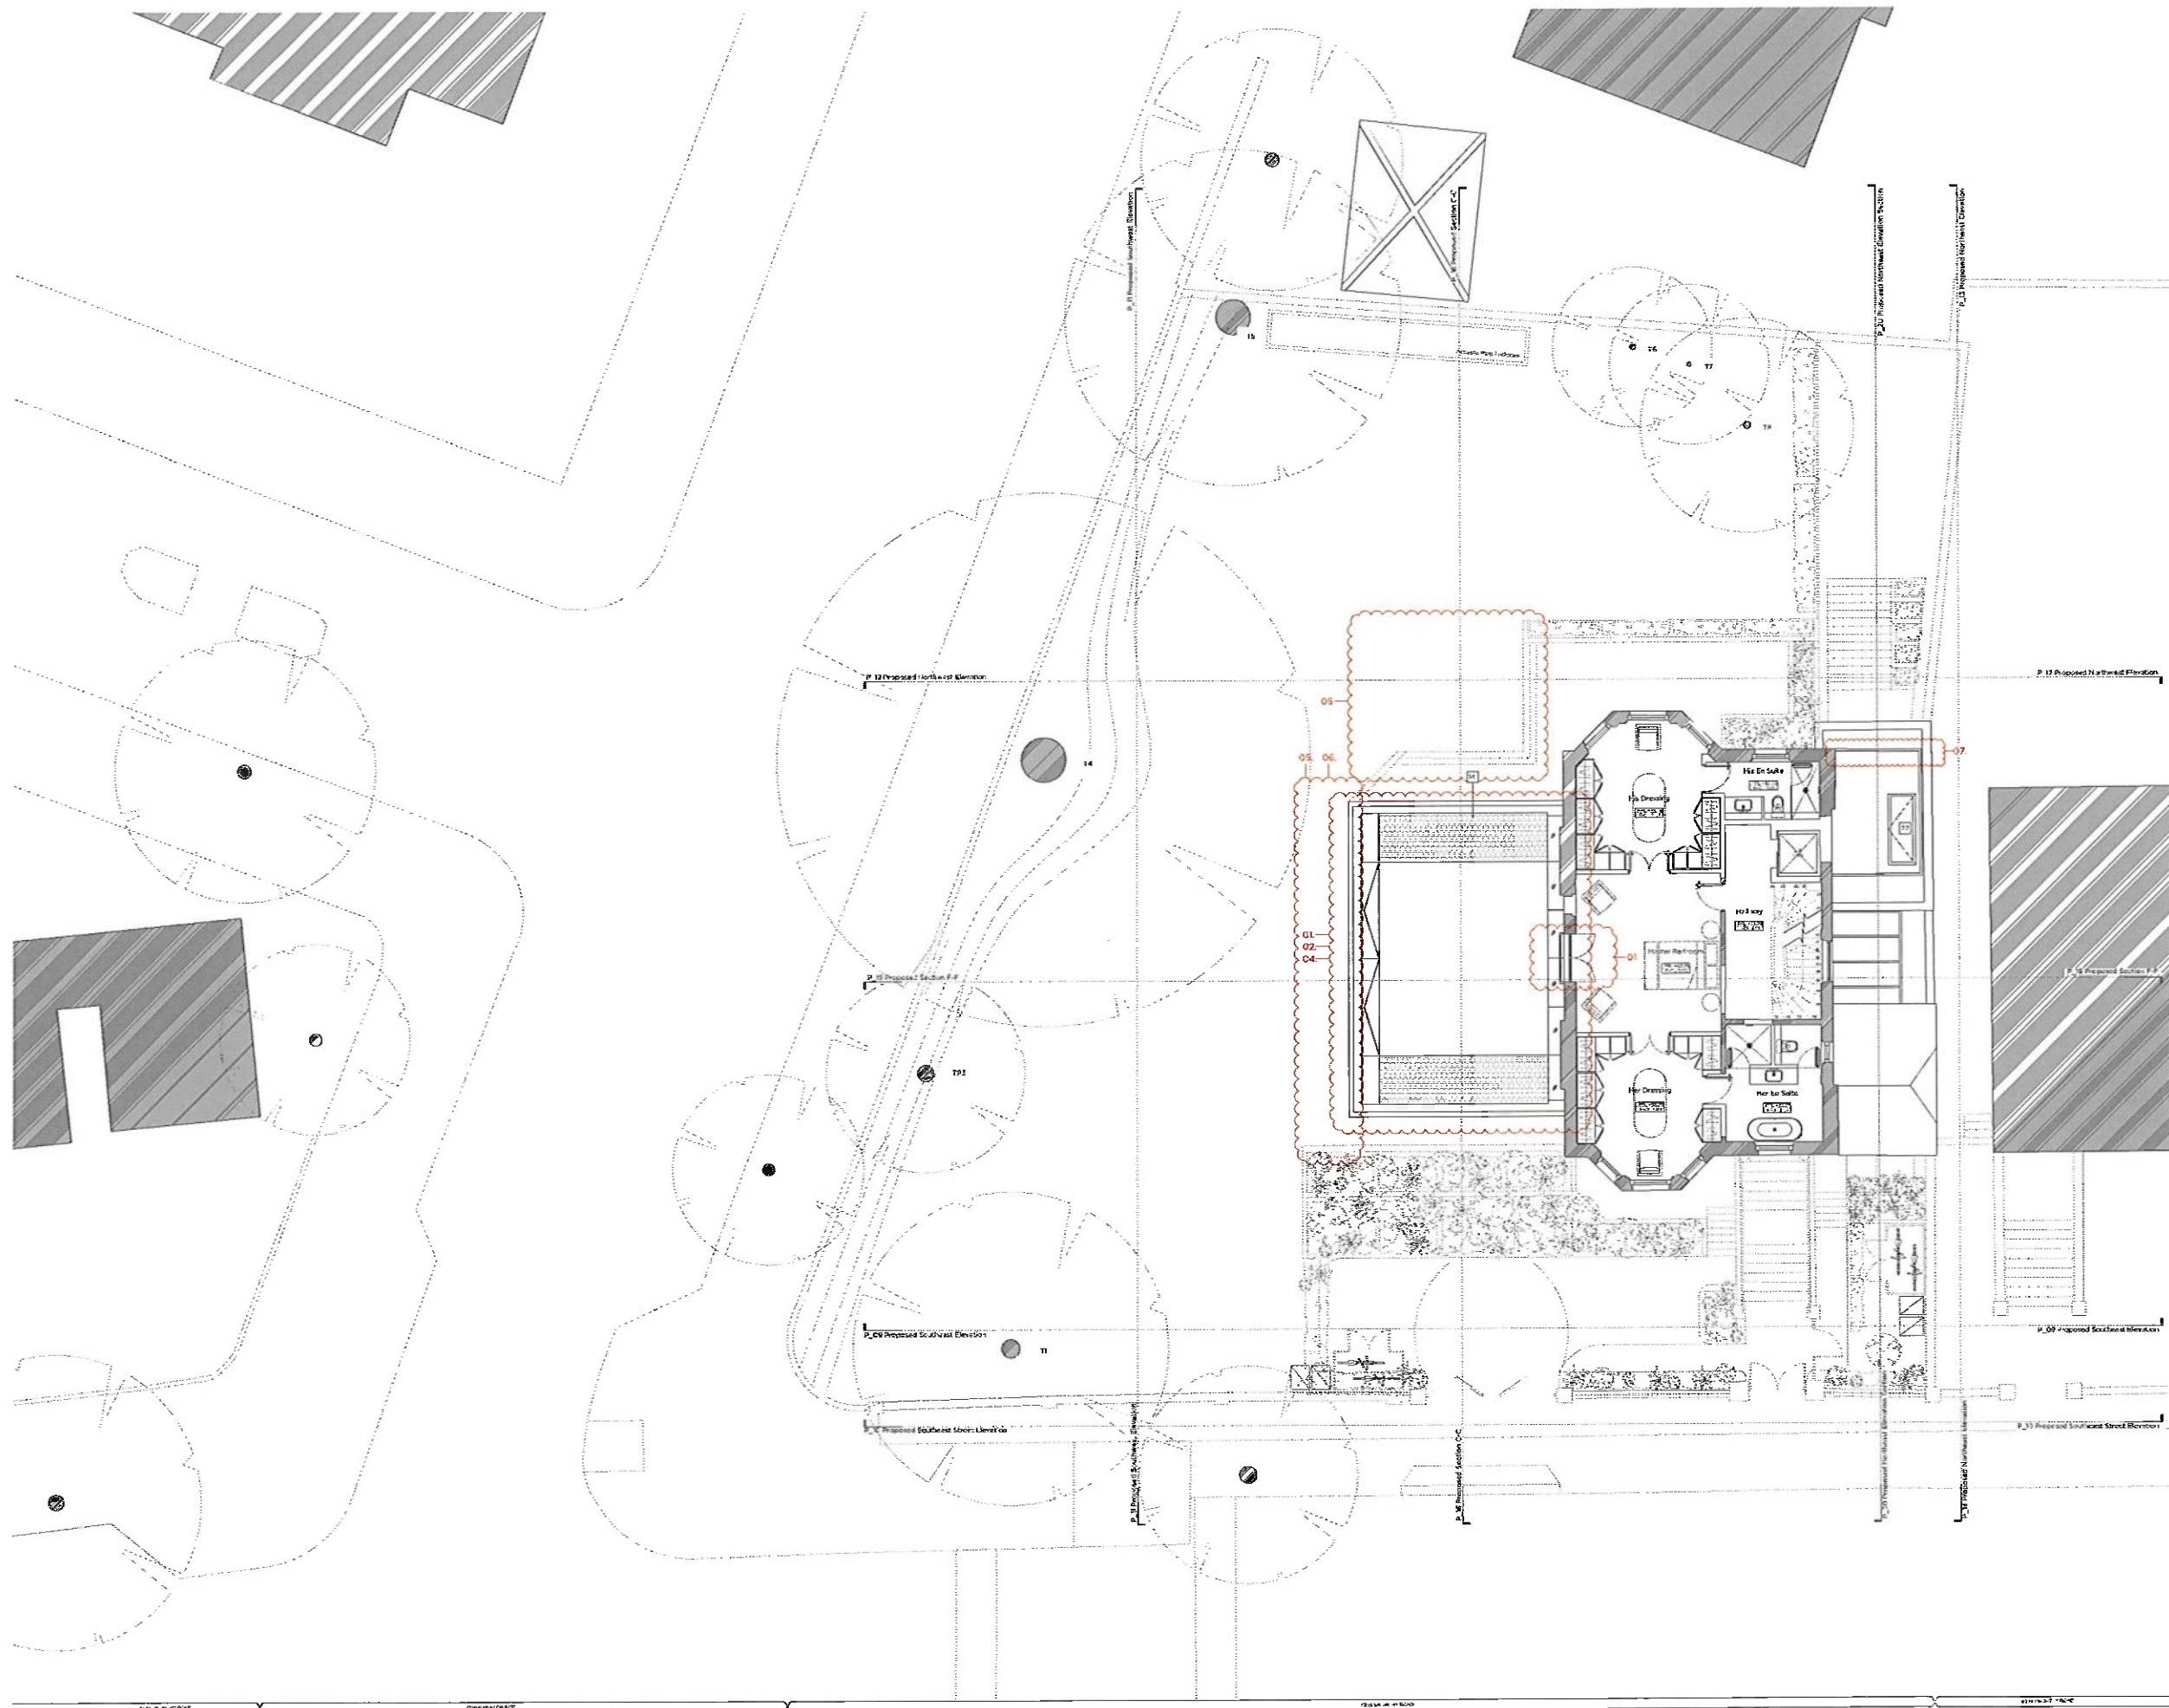

Key to Plan 1:100

Key:

- Existing structure / walls
- Proposed structure
- Permeable granite Setts
- Portland Stone
- Existing brickwork
- Existing Stone Roof

Proposed Notes:

- 1. New brickwork
- 2. New metal railings (black)
- 3. New 100mm wide entrance gate (black)
- 4. New 100mm wide entrance gate (black)
Rev C	05.11.2019	Issued For Planning
7	Revised to align with new elevation of main house	
Rev B	03.10.2019	Issued For Planning
6	Building line moved in towards main house	
Rev A	31.07.2019	Issued For Planning
1	Height of project reduced by 200mm	
2	Extension moved between chimney breasts	
3	Window moved between chimney breasts & reduced in height	
4	Roof design amended	
5	Terrace design + extent of associated access plot removed to accommodate existing tree roots	

PLANNING

Project No. 16092

Client: Forty Two Point Five Elsworth Ltd

Date: July 2018

Scale: 1:200 @ A3 / 1:100 @ A1

Project: 42 Elsworth Road, NW3

Drawing Title: Proposed First Floor Plan

Drawing No. P_04

Rev. C

Drawn: RP

Approved: MW

Design: -

Marek Wojciechowski Architects


01448 744011 / 01448 744012

020 7380 9736

www.mwa.co.uk

Copyright Marek Wojciechowski Architects Limited. No implied license exists. This drawing should not be used in whole or in part for the purposes of construction. All dimensions to be checked on site by the contractor and such deviations to be reported to the architect. Do not scale drawings. All work must comply with relevant BS/EN standards and Building Regulations requirements. Drawing status and revisions to be reported to the architect.

0 0.5m 1m 2m 3m 4m 5m

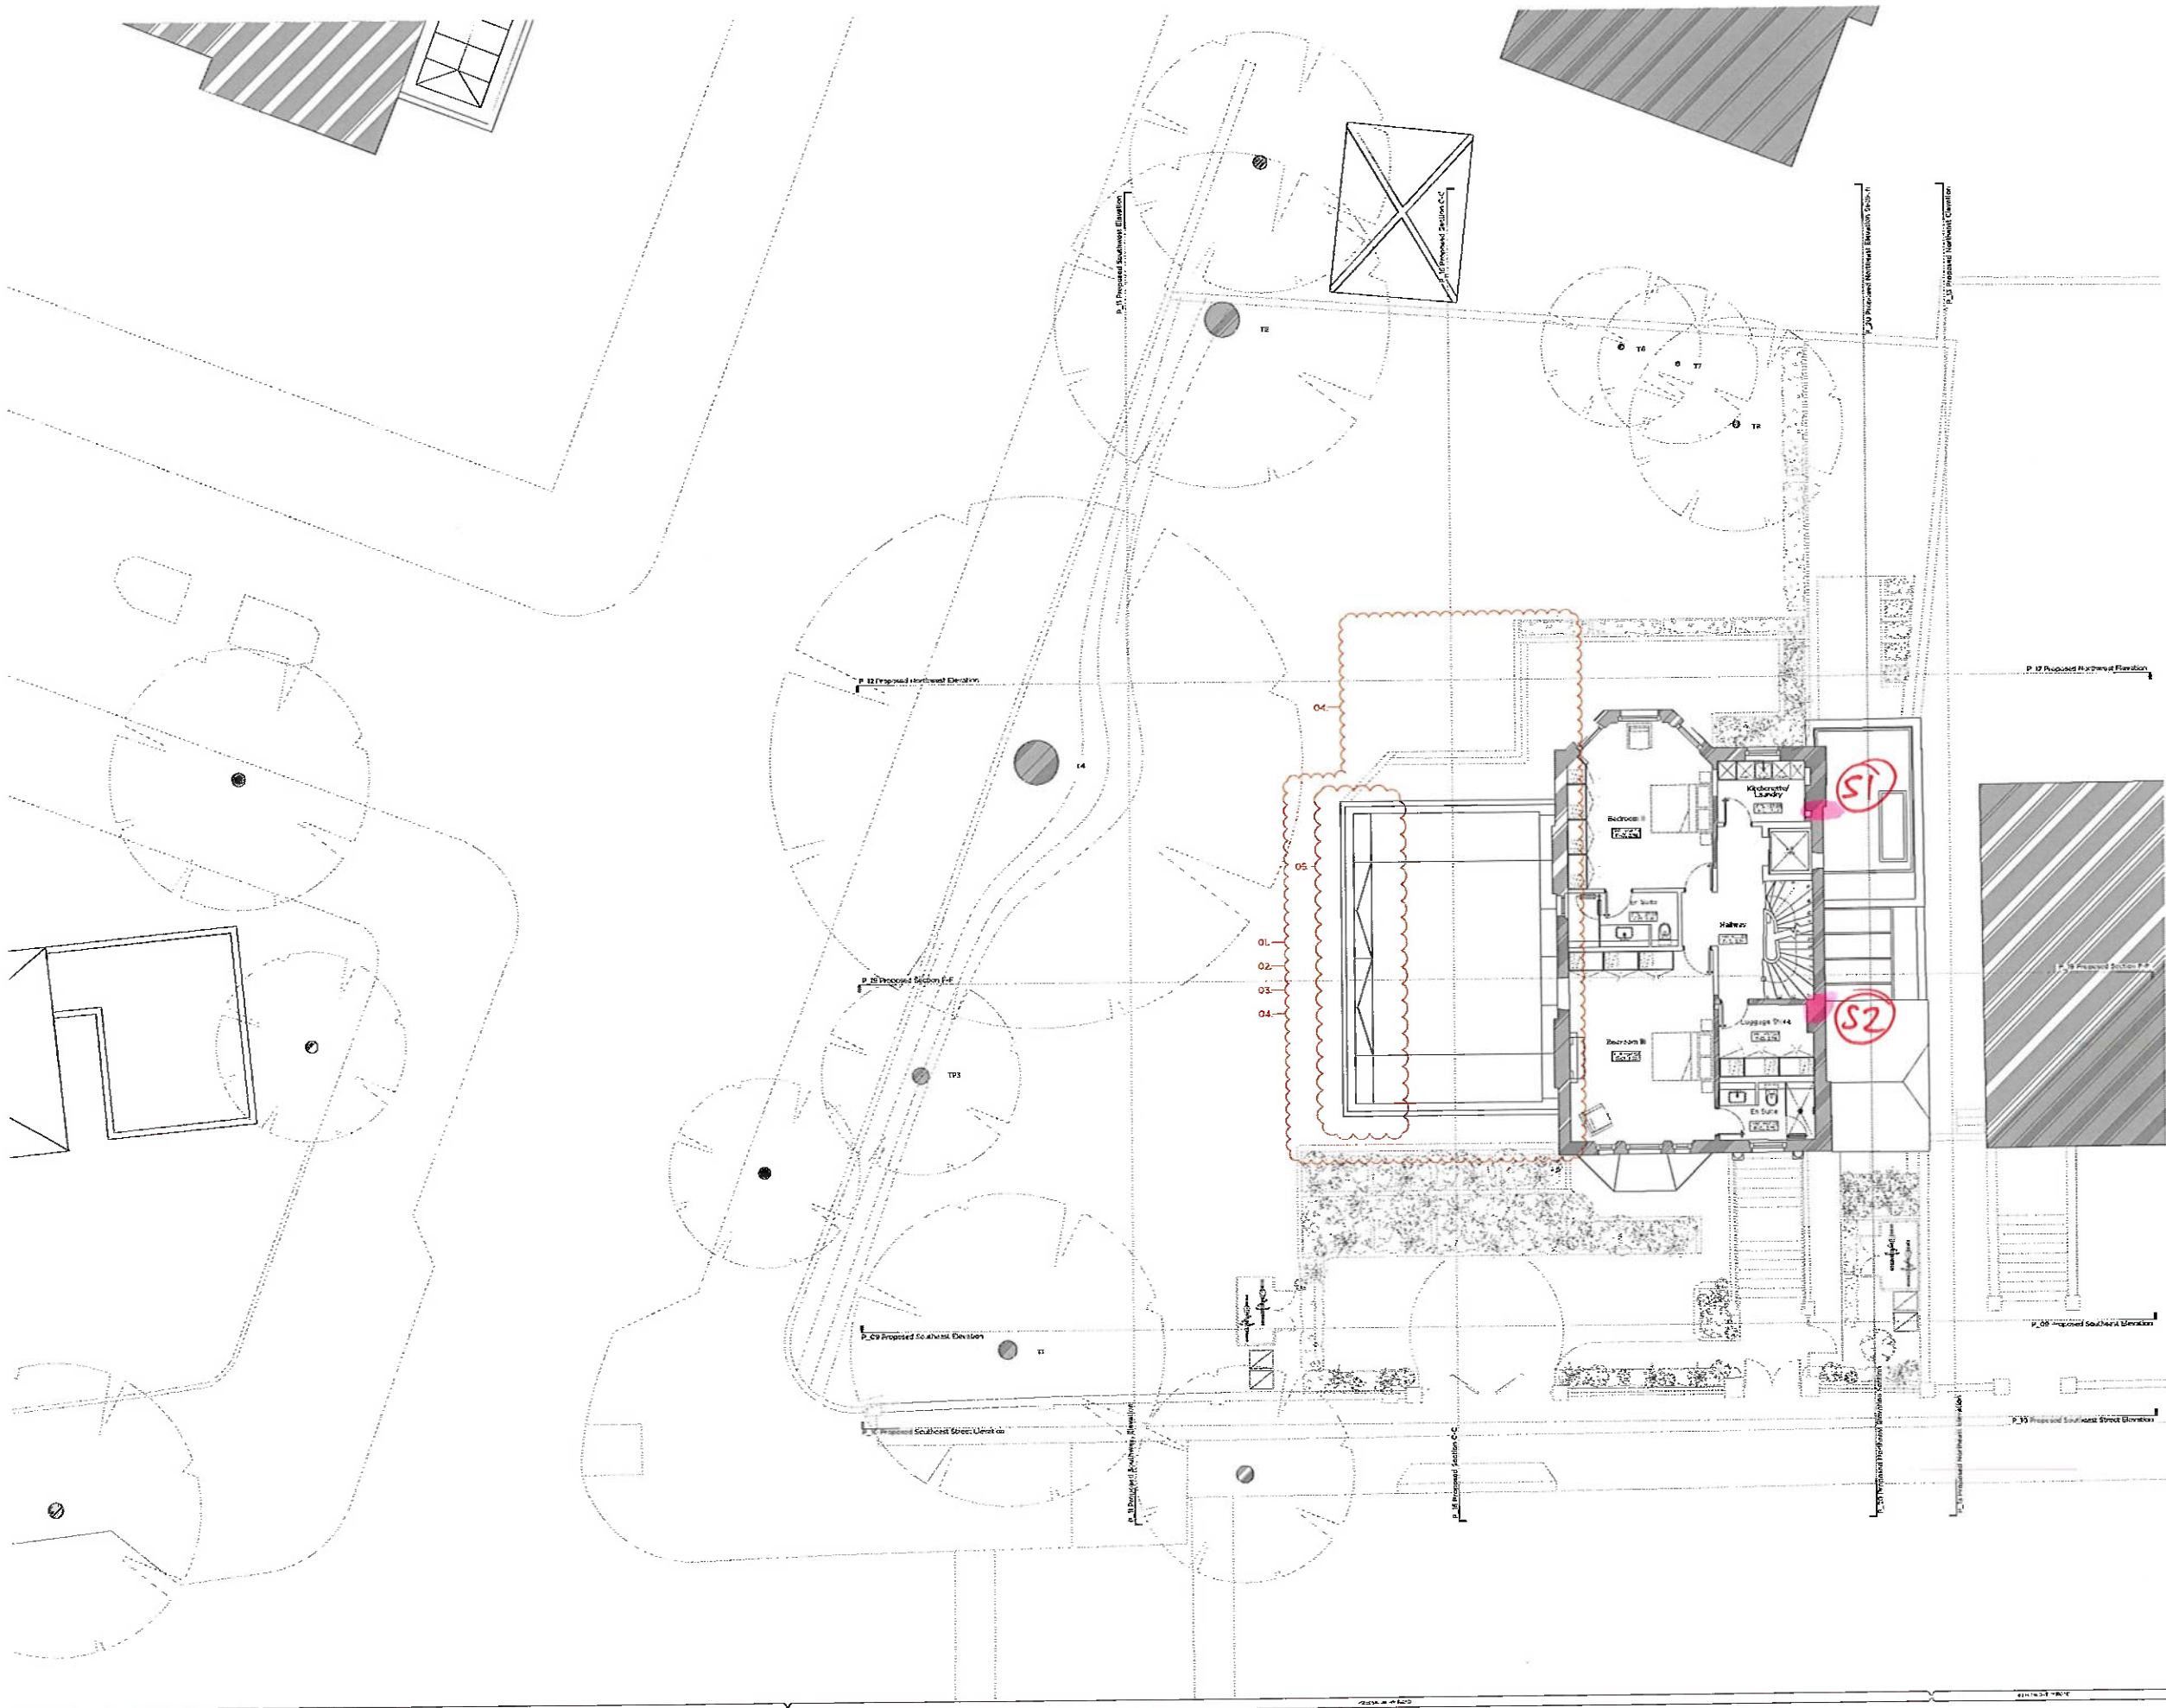

Key Site Plan 1:500

Key

- Existing structure / walls
- Proposed structure
- Permeable gravel Setts
- Portland Stone
- Existing IM Scaff
- Existing Gate Roof

Proposed Notes

- 01 New back stairs
- 02 New metal railings (Painted black)
- 03 New p-100mm metal entrance gate (Painted black)
- 04 New automated valve door metal entrance gate (Painted black)
- 05 New parallel timber entrance door (Painted black)
- 06 New brick pile to match existing brick wall
- 07 Existing drop-down
- 08 New brick store
- 09 Permeable gravel paving
- 10 Proposed paving to obscure view of lightwell
- 11 Horizontal slatted timber fence
- 12 Proposed brick extension
- 13 Proposed lighting in timber extension
- 14 Slatted roof
- 15 Timber frame roof door/window
- 16 Timber faced aluminium windows
- 17 Traditionally detailed timber door window
- 18 Structural gable end extension
- 19 Timber finish to protect overhanging
- 20 Existing timber windows replaced with lowered sill height
- 21 Proposed brick IM extension
- 22 Compatible Air conditioning

Rev A	03.10.2019	Issued For Planning
Rev A	03.10.2019	5 Building line moved back toward main house
Rev A	03.10.2019	Issued For Planning
Rev A	03.10.2019	1. Height of canopy reduced by 300mm
Rev A	03.10.2019	2. Extension centred between driveway access
Rev A	03.10.2019	3. Roof design amended
Rev A	03.10.2019	4. Terrace design in extent of structural accessible removed to accommodate existing tree roots

PLANNING

Project No: 16092

Client: Forty Two Point Five Elsworth Ltd

Date: July 2018

Scale: 1:200 @ A3 / 1:100 @ A1

Project: 42 Elsworth Road, NW3

Drawing Title: Proposed Second Floor Plan

Drawing No: P.05

Rev: B

Drawn: RP

Approved: MW


Signed: -

Marek Wojciechowski Architects

64-68 Hampden Road, NW3 8SR T: 020 7340 9336 www.mwa.co.uk

Copyright Marek Wojciechowski Architects Limited. No part of this drawing may be used or reproduced for any purpose without the written consent of the architect. All dimensions to be checked on site by the contractor and such deviations to be reported to the architect.

0 0.5m 1m 2m 3m 4m 5m

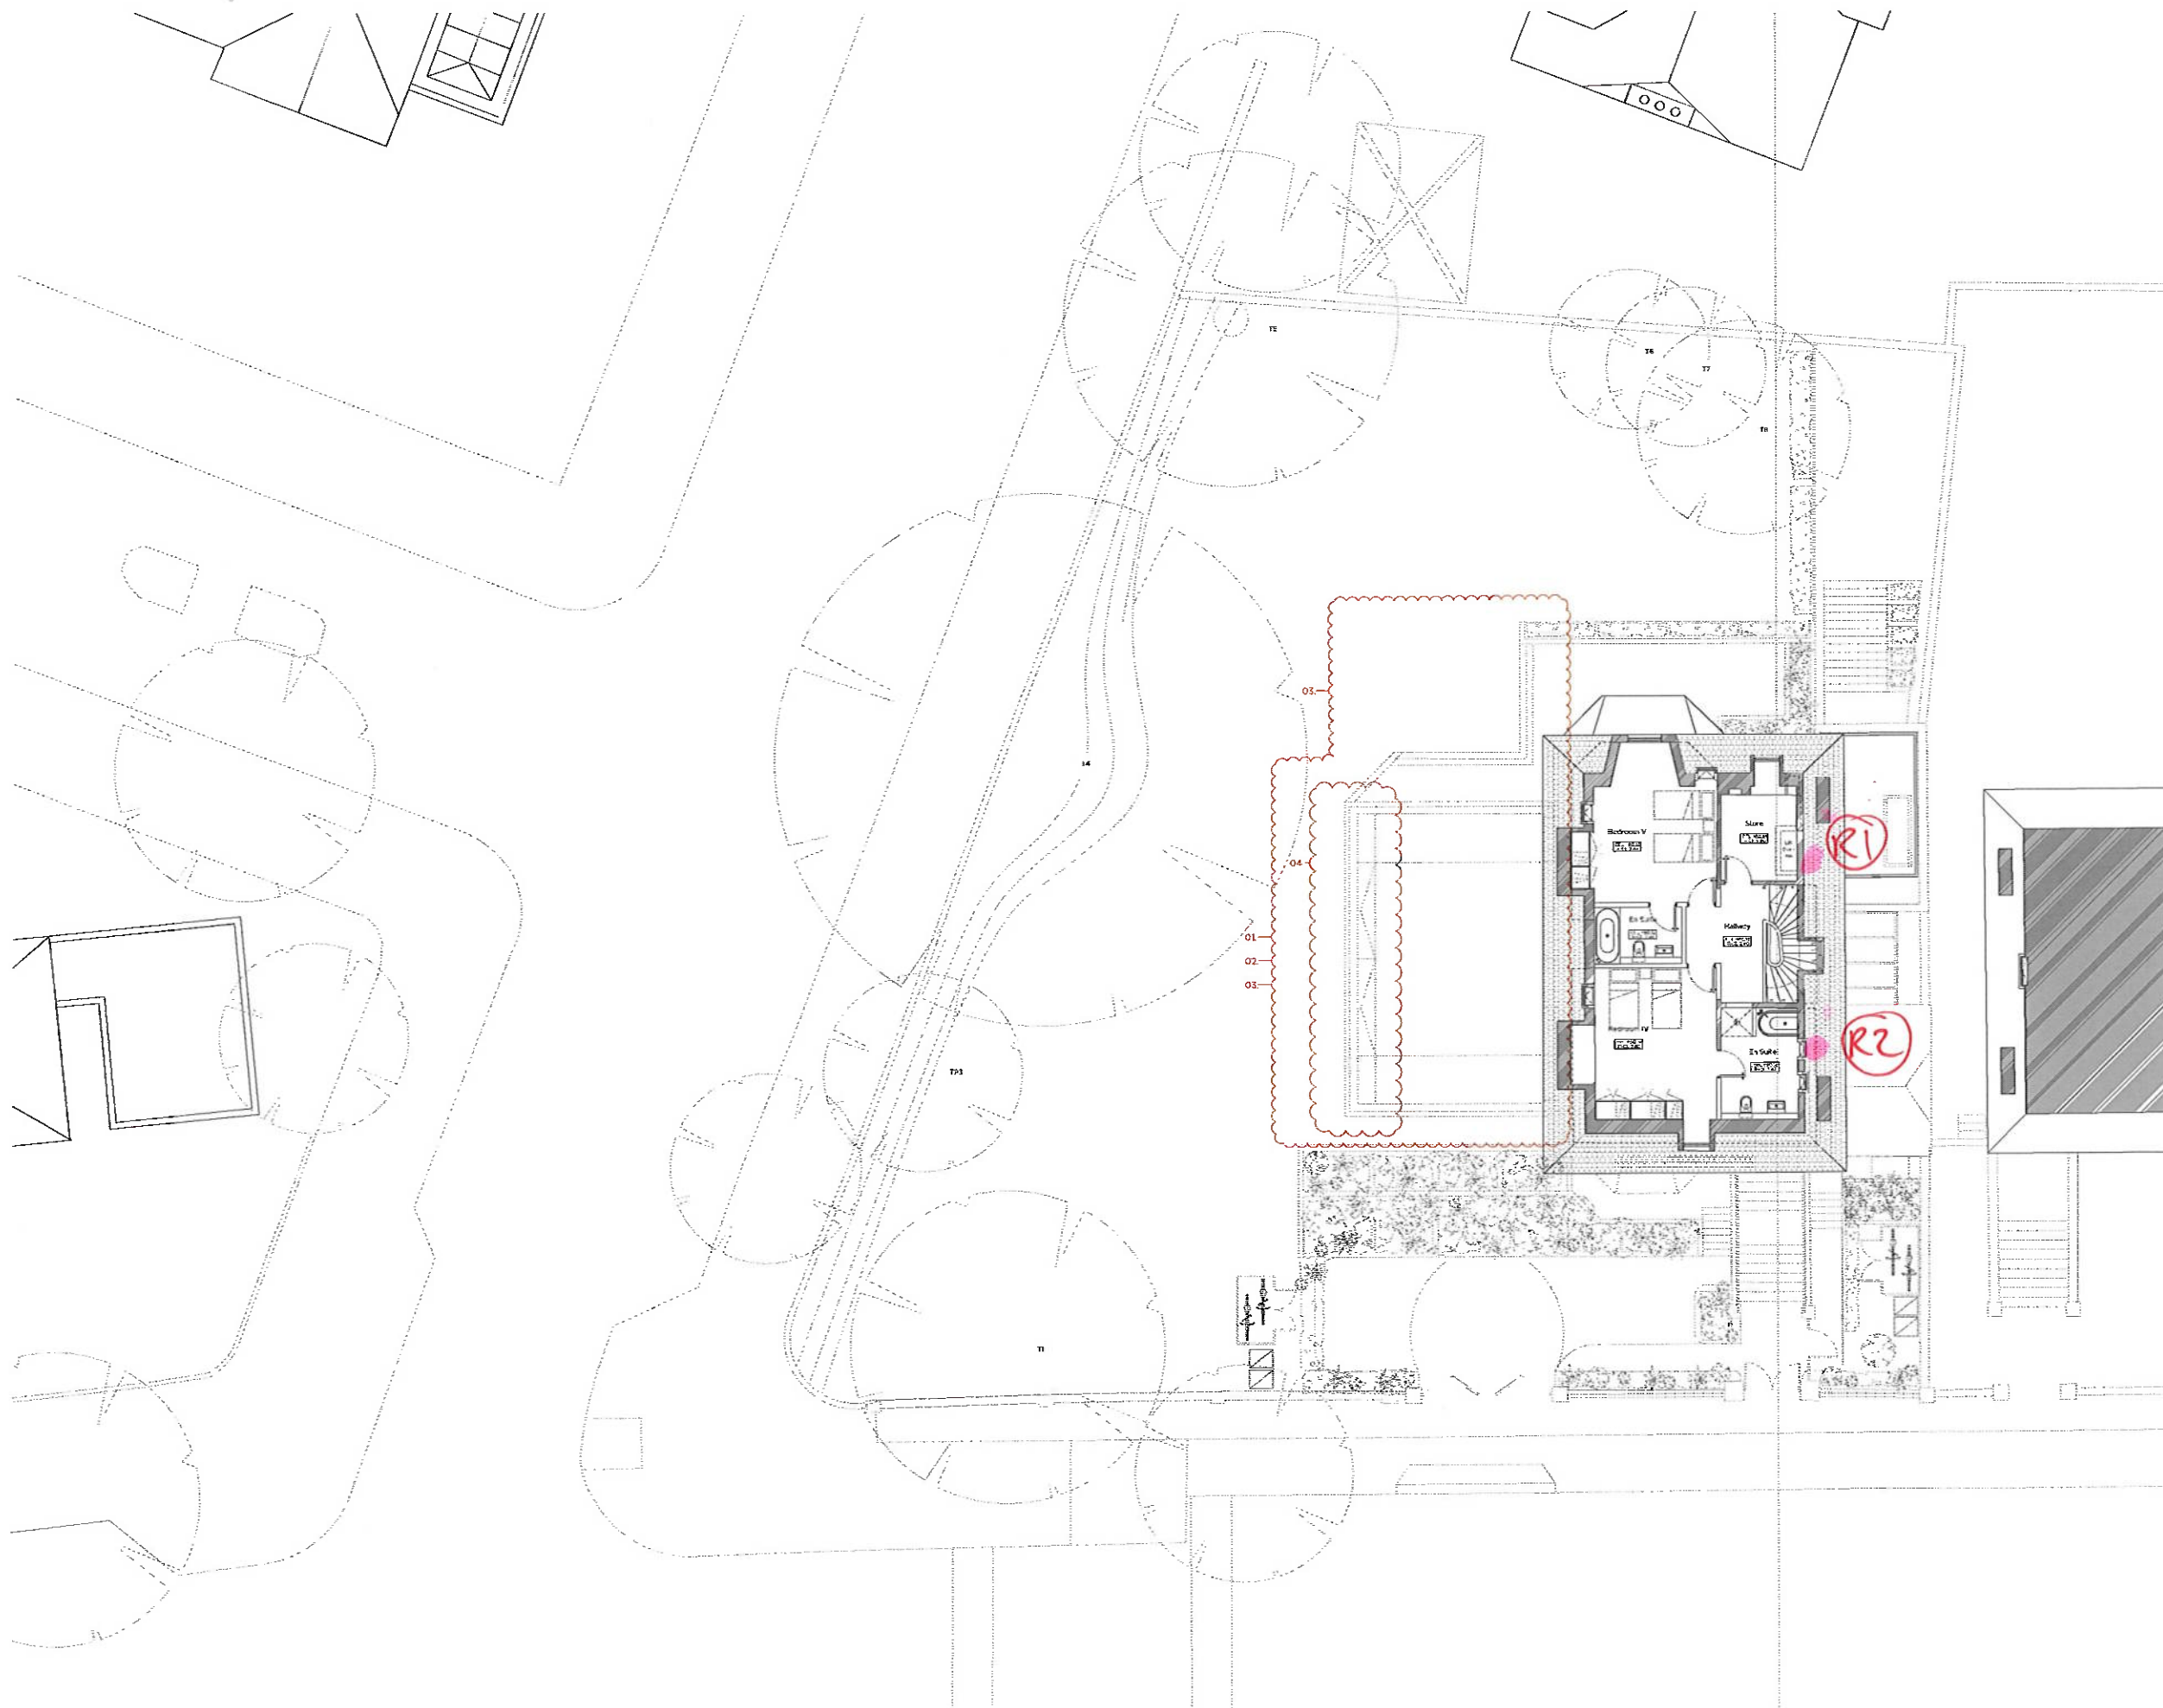

Key Site Plan 1:1000

Key

- Existing structure / parts
- Proposed structure
- Permeable ground sets
- Portland Stone
- Existing bit Stock
- Existing Stone Roof

Proposed Details

- 01 New staircase
- 02 New metal railings (Painted black)
- 03 New perforated metal entrance gate (Painted black)
- 04 New perforated metal entrance gate (Painted black)
4. Building line moved back towards main house

1. Extension moved between chimney

2. Roof design amended

3. Terrace design + extent of associated excavation removed to accommodate existing tree roots

PLANNING

Project No. 16092

Client: Forty Two Point Five Elsworthy Ltd

Date: July 2018

Scale: E200 @ A3 / 1:100 @ A1

Project: 42 Elsworthy Road, NW3

Drawing Title: Proposed Third Floor Plan

Drawing No. P_06 Rev B

Drawn: RP Approved: MW Signed: -

Marek Wojciechowski Architects

Unit 7, Forge of Steel, WNW 85R T. 020 7500 9350 www.mwa.co.uk

Copyright Marek Wojciechowski Architects Limited. No implied license exists. This drawing should not be used to calculate areas for the purposes of valuation. All dimensions to be checked on site by the contractor and held responsible to the architect. Do not scale drawings. All work must comply with relevant British Standards and Building Regulations. Drawing is not a contract and is subject to the architect's conditions of service.

0 0.5m 1m 2m 3m 4m 5m