

© ARCHITECT'S COPYRIGHT RETAINED

GENERAL NOTES

1 All dimensions to be checked on site.
2 Use figured dimensions only. Queries to be directed to the Architect.
3 Refer to Structural Engineer's drawings for details relating to structure
4 Any discrepancies between the Architect's drawings and those by any other party to be reported immediately.
5 All drawings are not for construction unless explicitly marked for this purpose.

GENERAL NOTES ON MATERIALS

Materials to comply with appropriate British Standards or Agreement Certificate stamped and independently certified or otherwise to show their suitability. Materials should be in accordance with BS8000 series of documents and other accepted good practice (e.g. Quality assured to ISO9000).

GENERAL NOTES ON PRINTING


All drawings to be printed in colour.

NOTES


DRAWINGS BASED ON SURVEY INFORMATION RECEIVED FROM MSA ON 07/10/2022
TREES IN LOWER GARDEN BASED ON SURVEY INFORMATION RECEIVED FROM SJ STEPHENS ASSOCIATES ON 09/02/2023

KEY

EXISTING WALLS

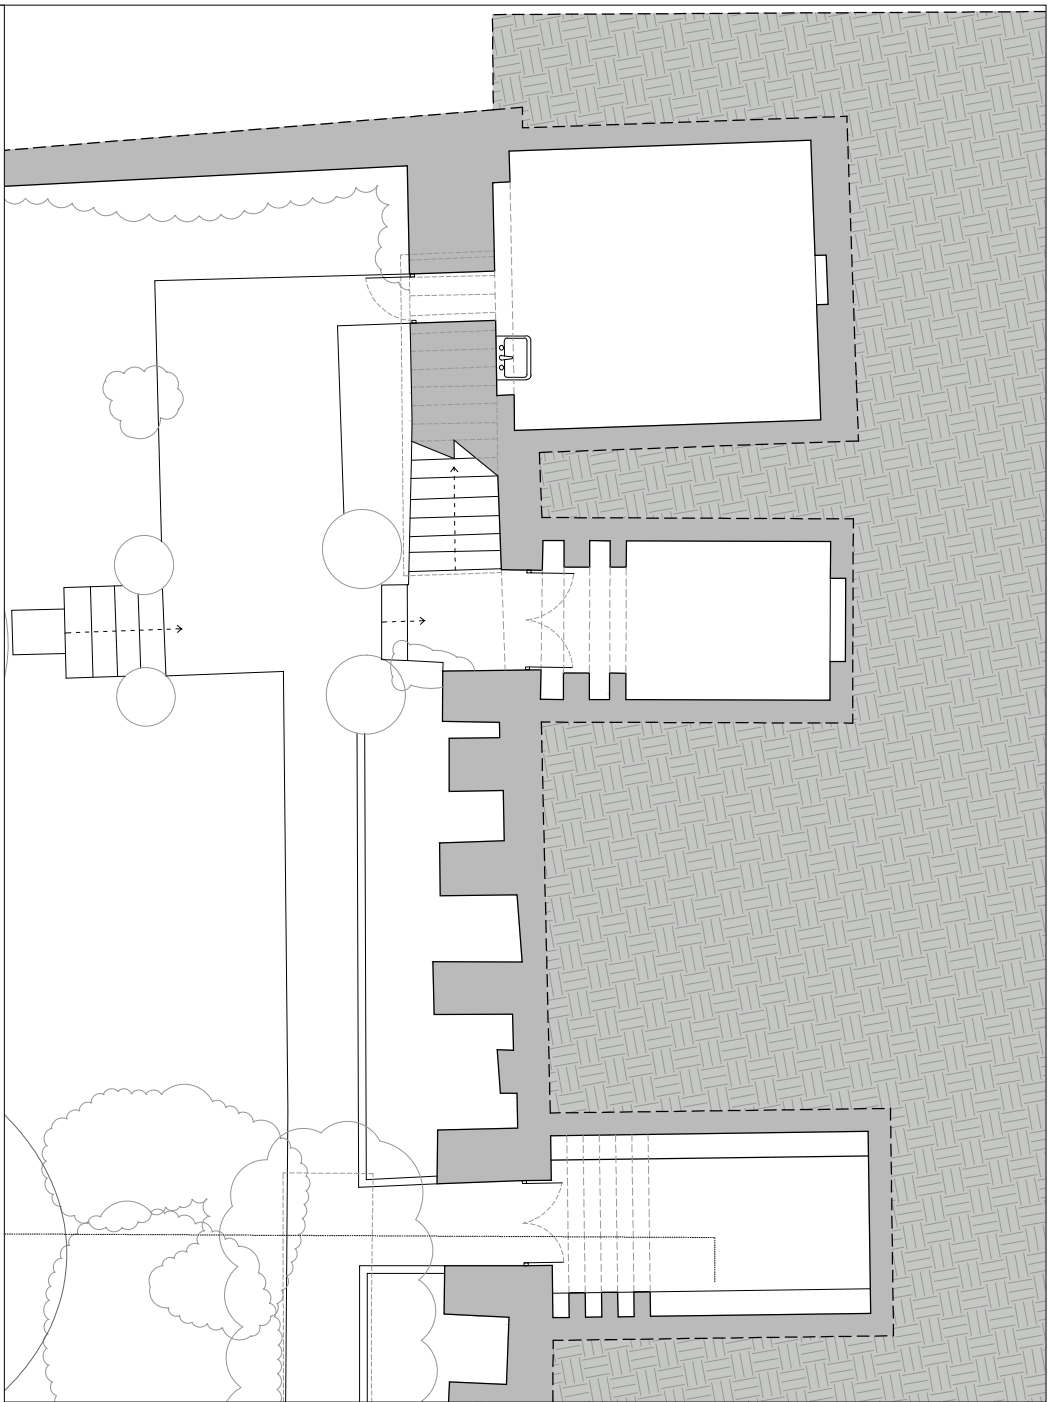

015.01
LOWER GARDEN VAULTS PLAN EXTRACT

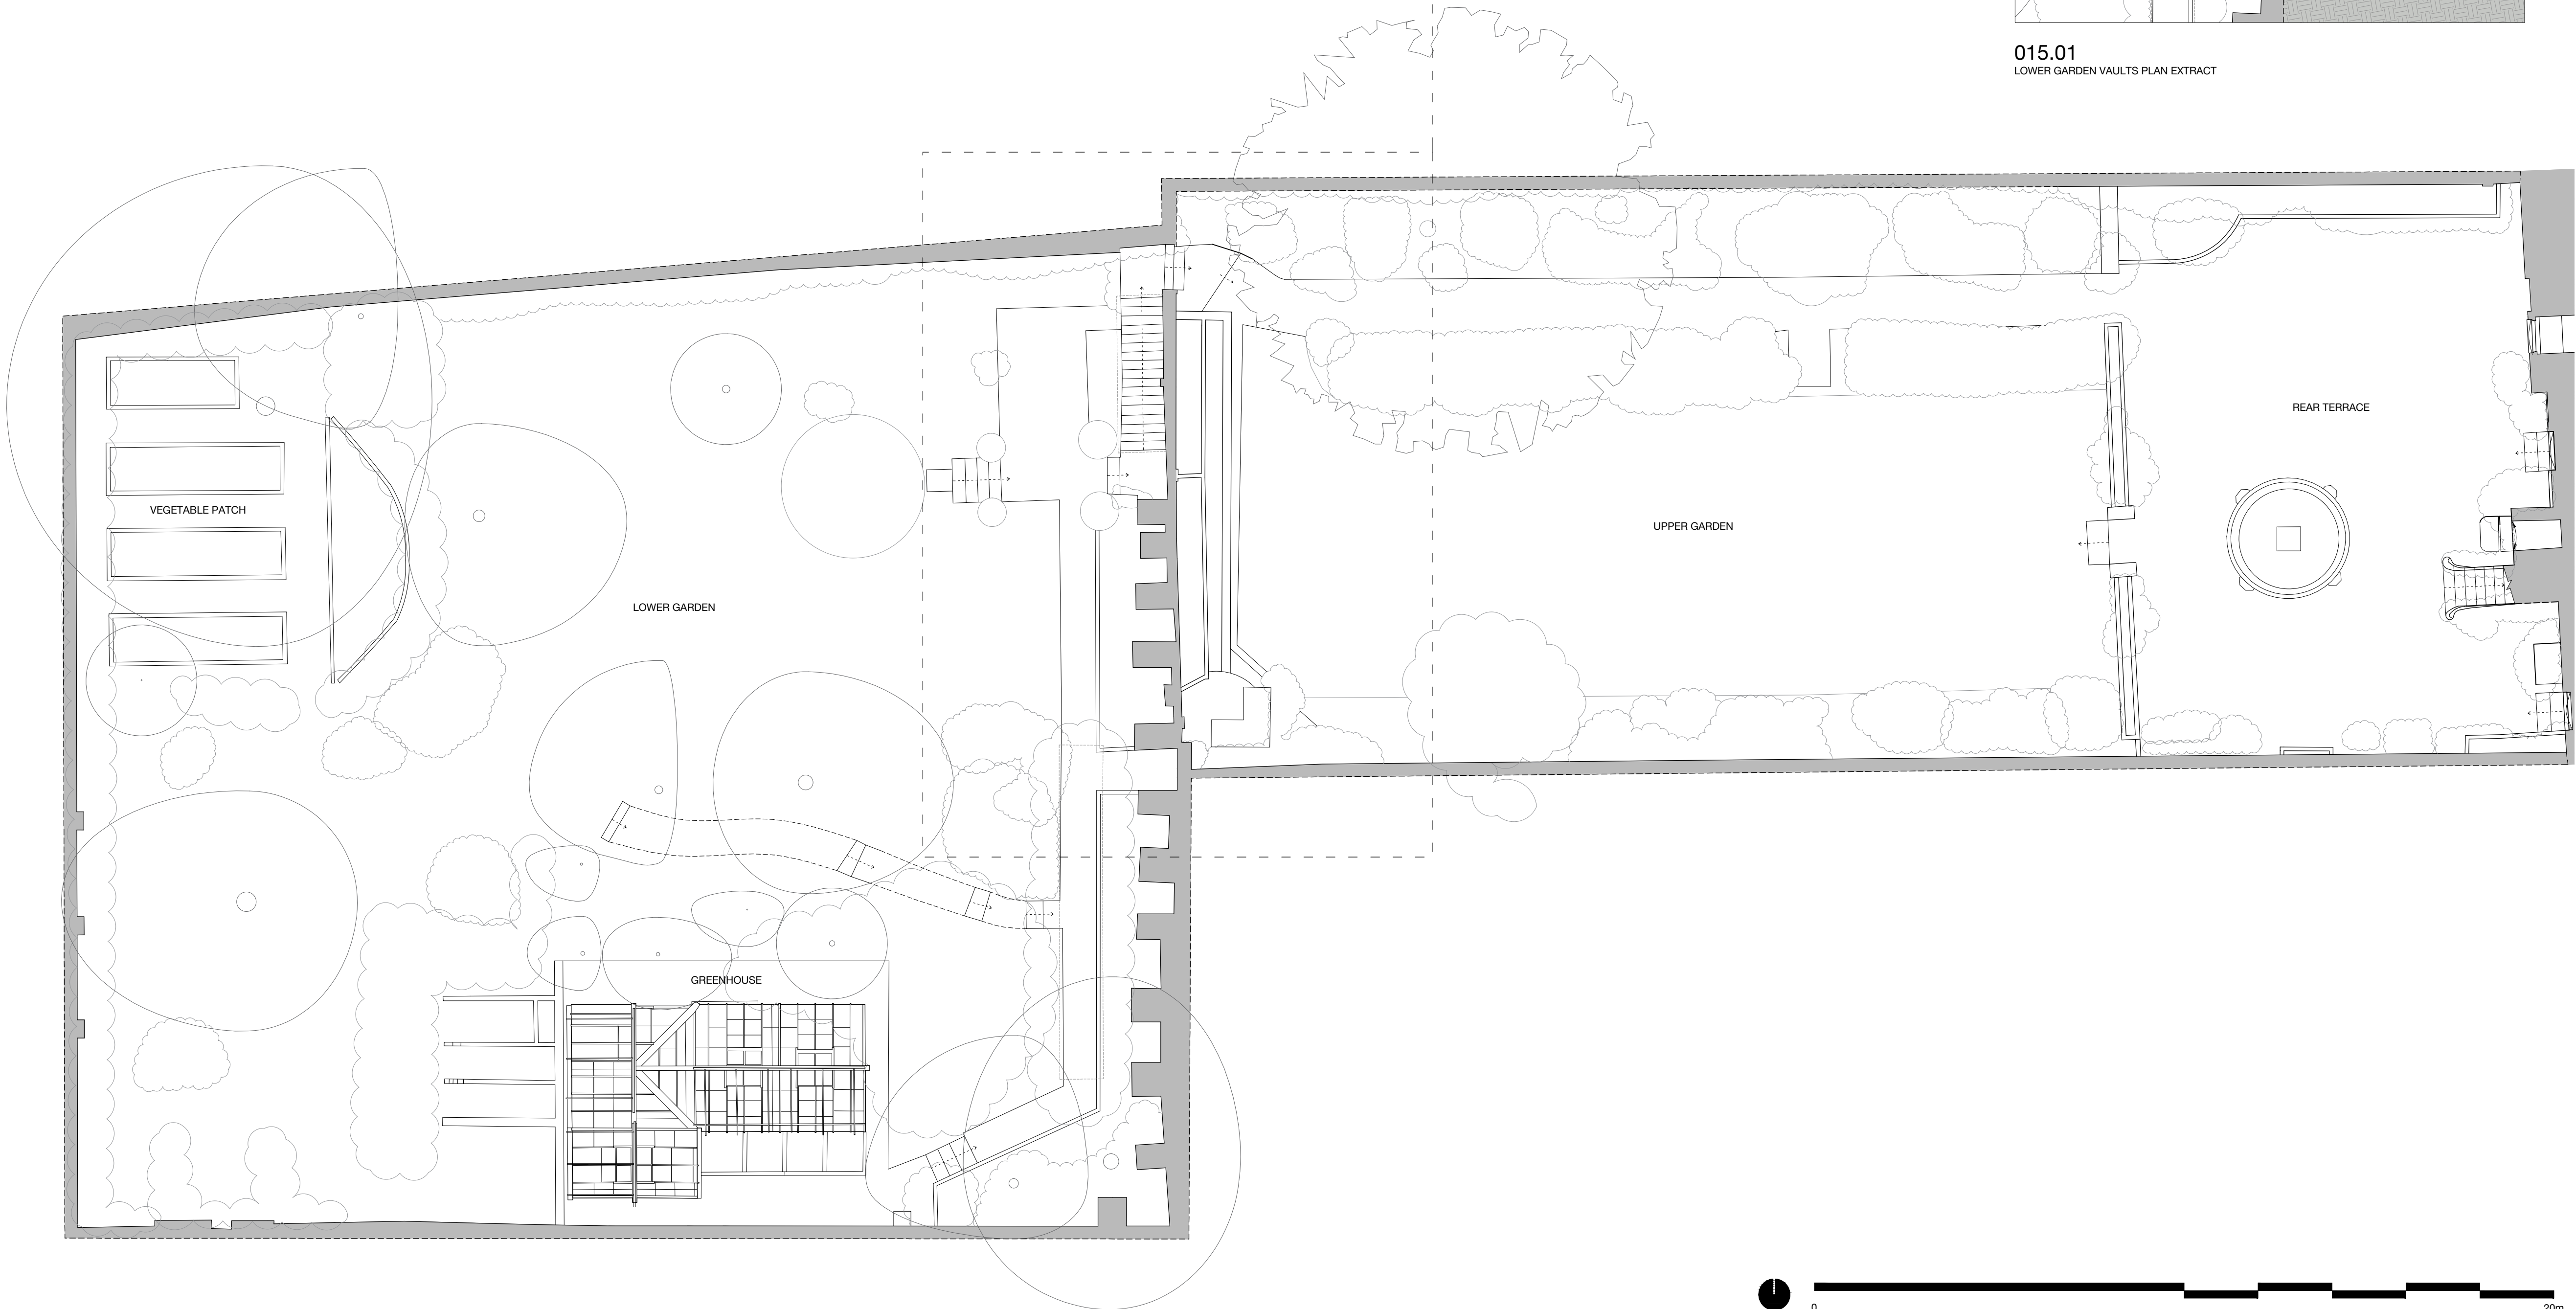

P01 01.06.23 ISSUED FOR PLANNING & LBC

rev	date	amendment
-----	------	-----------

SCDA

1 Bouchier Street
London
W1D 4HX
studio@sodastudio.co.uk
sodastudio.co.uk

job title
NO. 4 THE GROVE

drawing title
EXISTING GA PLANS
LOWER GARDEN LANDSCAPE PLAN

status	PLANNING	drawing no.	revision
scale	1:200 @A3 1:100 @A1	015	P01
job no.	A482		



© ARCHITECT'S COPYRIGHT RETAINED

GENERAL NOTES

1 All dimensions to be checked on site.
2 Use figured dimensions only. Queries to be directed to the Architect.
3 Refer to Structural Engineer's drawings for details relating to structure
4 Any discrepancies between the Architect's drawings and those by any other party to be reported immediately.
5 All drawings are not for construction unless explicitly marked for this purpose.

GENERAL NOTES ON MATERIALS

Materials to comply with appropriate British Standards or Agreement Certificate stamped and independently certified or otherwise to show their suitability. Materials should be in accordance with BS8000 series of documents and other accepted good practice (e.g. Quality assured to ISO9000).

GENERAL NOTES ON PRINTING

All drawings to be printed in colour.

NOTES

DRAWINGS BASED ON SURVEY INFORMATION RECEIVED FROM MSA ON 07/10/2022
TREES IN LOWER GARDEN BASED ON SURVEY INFORMATION RECEIVED FROM SJ STEPHENS ASSOCIATES ON 09/02/2023

KEY

EXISTING WALLS




Existing brick compost beds

Existing glazed greenhouse with brick base

Existing concrete platform



P01	01.06.23	ISSUED FOR PLANNING & LBC
rev	date	amendment

		SODA 1 Bouchier Street London W1D 4HX studio@sodastudio.co.uk sodastudio.co.uk	
job title NO. 4 THE GROVE			
drawing title EXISTING GA PLANS LOWER GARDEN GROUND FLOOR PLAN			
status	PLANNING	drawing no.	revision
scale	1:100 @A3 1:50 @A1	016	P01
job no.	A482		

© ARCHITECT'S COPYRIGHT RETAINED

GENERAL NOTES

1 All dimensions to be checked on site.
2 Use figured dimensions only. Queries to be directed to the Architect.
3 Refer to Structural Engineer's drawings for details relating to structure
4 Any discrepancies between the Architect's drawings and those by any other party to be reported immediately.
5 All drawings are not for construction unless explicitly marked for this purpose.

GENERAL NOTES ON MATERIALS

Materials to comply with appropriate British Standards or Agreement Certificate stamped and independently certified or otherwise to show their suitability. Materials should be in accordance with BS8000 series of documents and other accepted good practice (e.g. Quality assured to ISO9000).

GENERAL NOTES ON PRINTING


All drawings to be printed in colour.

NOTES

DRAWINGS BASED ON SURVEY INFORMATION RECEIVED FROM MSA ON 07/10/2022
TREES IN LOWER GARDEN BASED ON SURVEY INFORMATION RECEIVED FROM SJ STEPHENS ASSOCIATES ON 09/02/2023

KEY


EXISTING WALLS

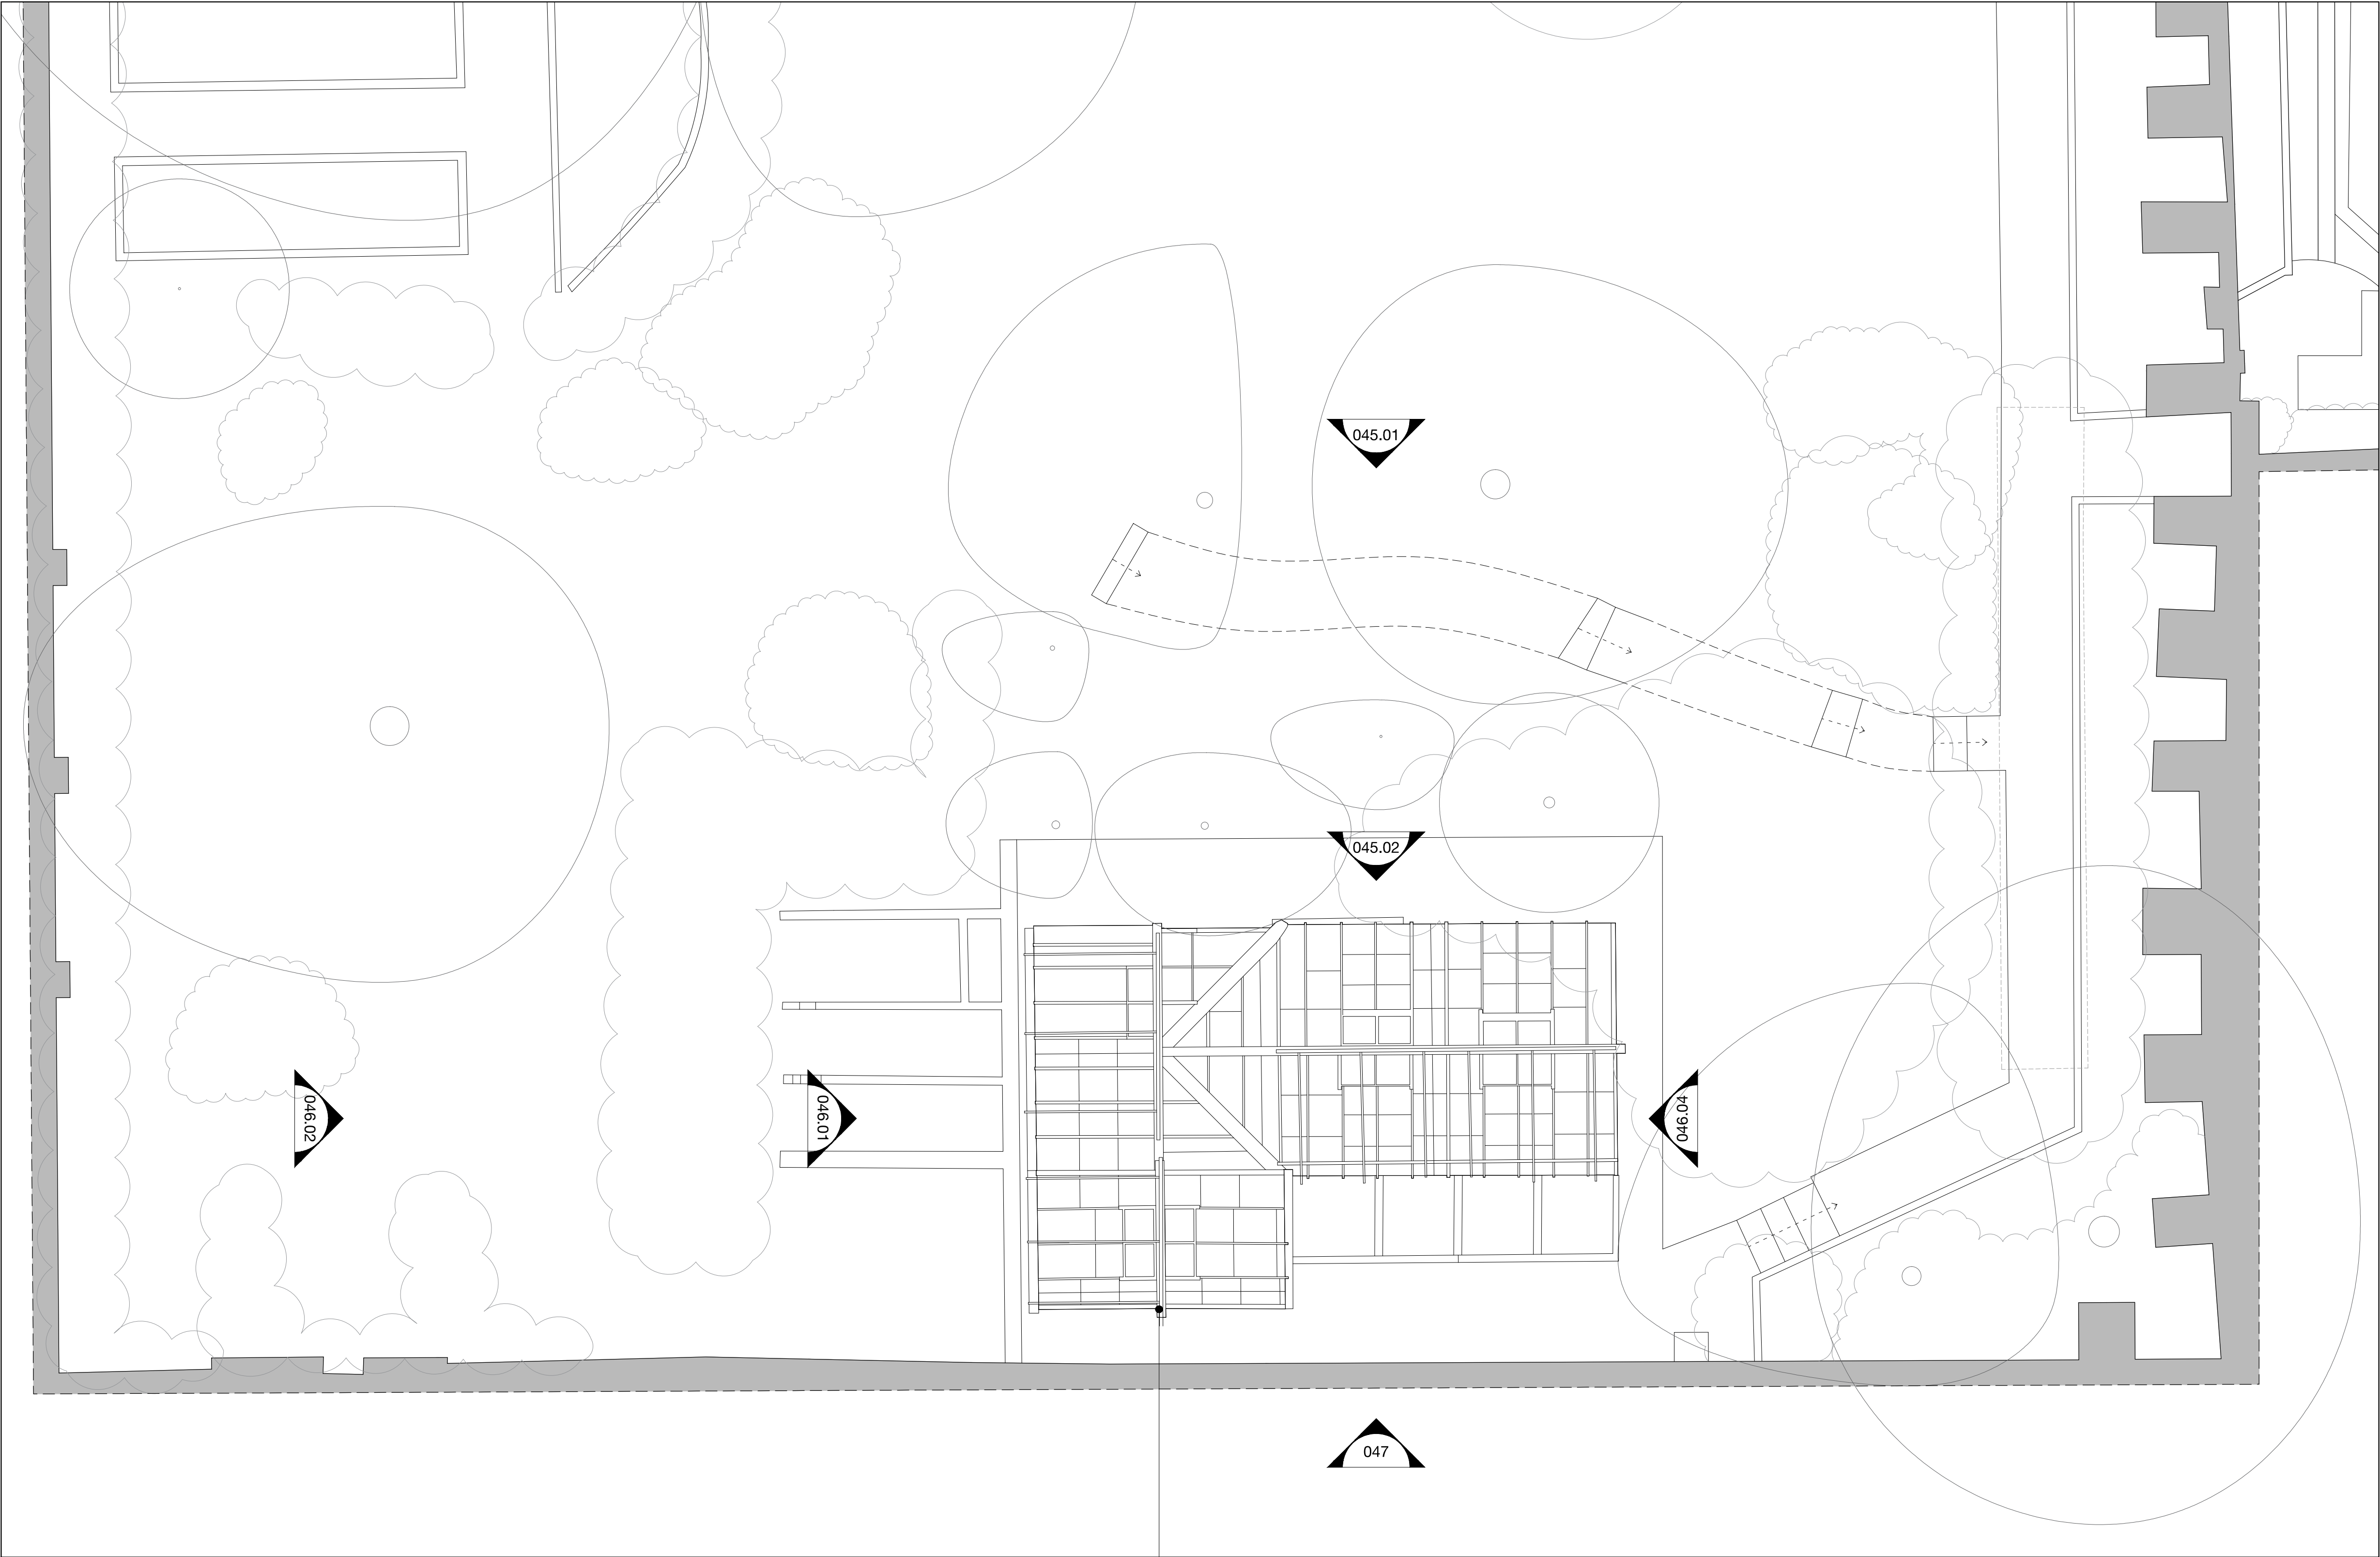


Existing glazed greenhouse with brick base



P01	01.06.23	ISSUED FOR PLANNING & LBC
rev	date	amendment

		SODA 1 Bouchier Street London W1D 4HX studio@sodastudio.co.uk sodastudio.co.uk	
job title NO. 4 THE GROVE			
drawing title EXISTING GA PLANS LOWER GARDEN ROOF PLAN			
status	PLANNING	drawing no.	revision
scale	1:100 @A3 1:50 @A1	017	P01
job no.	A482		

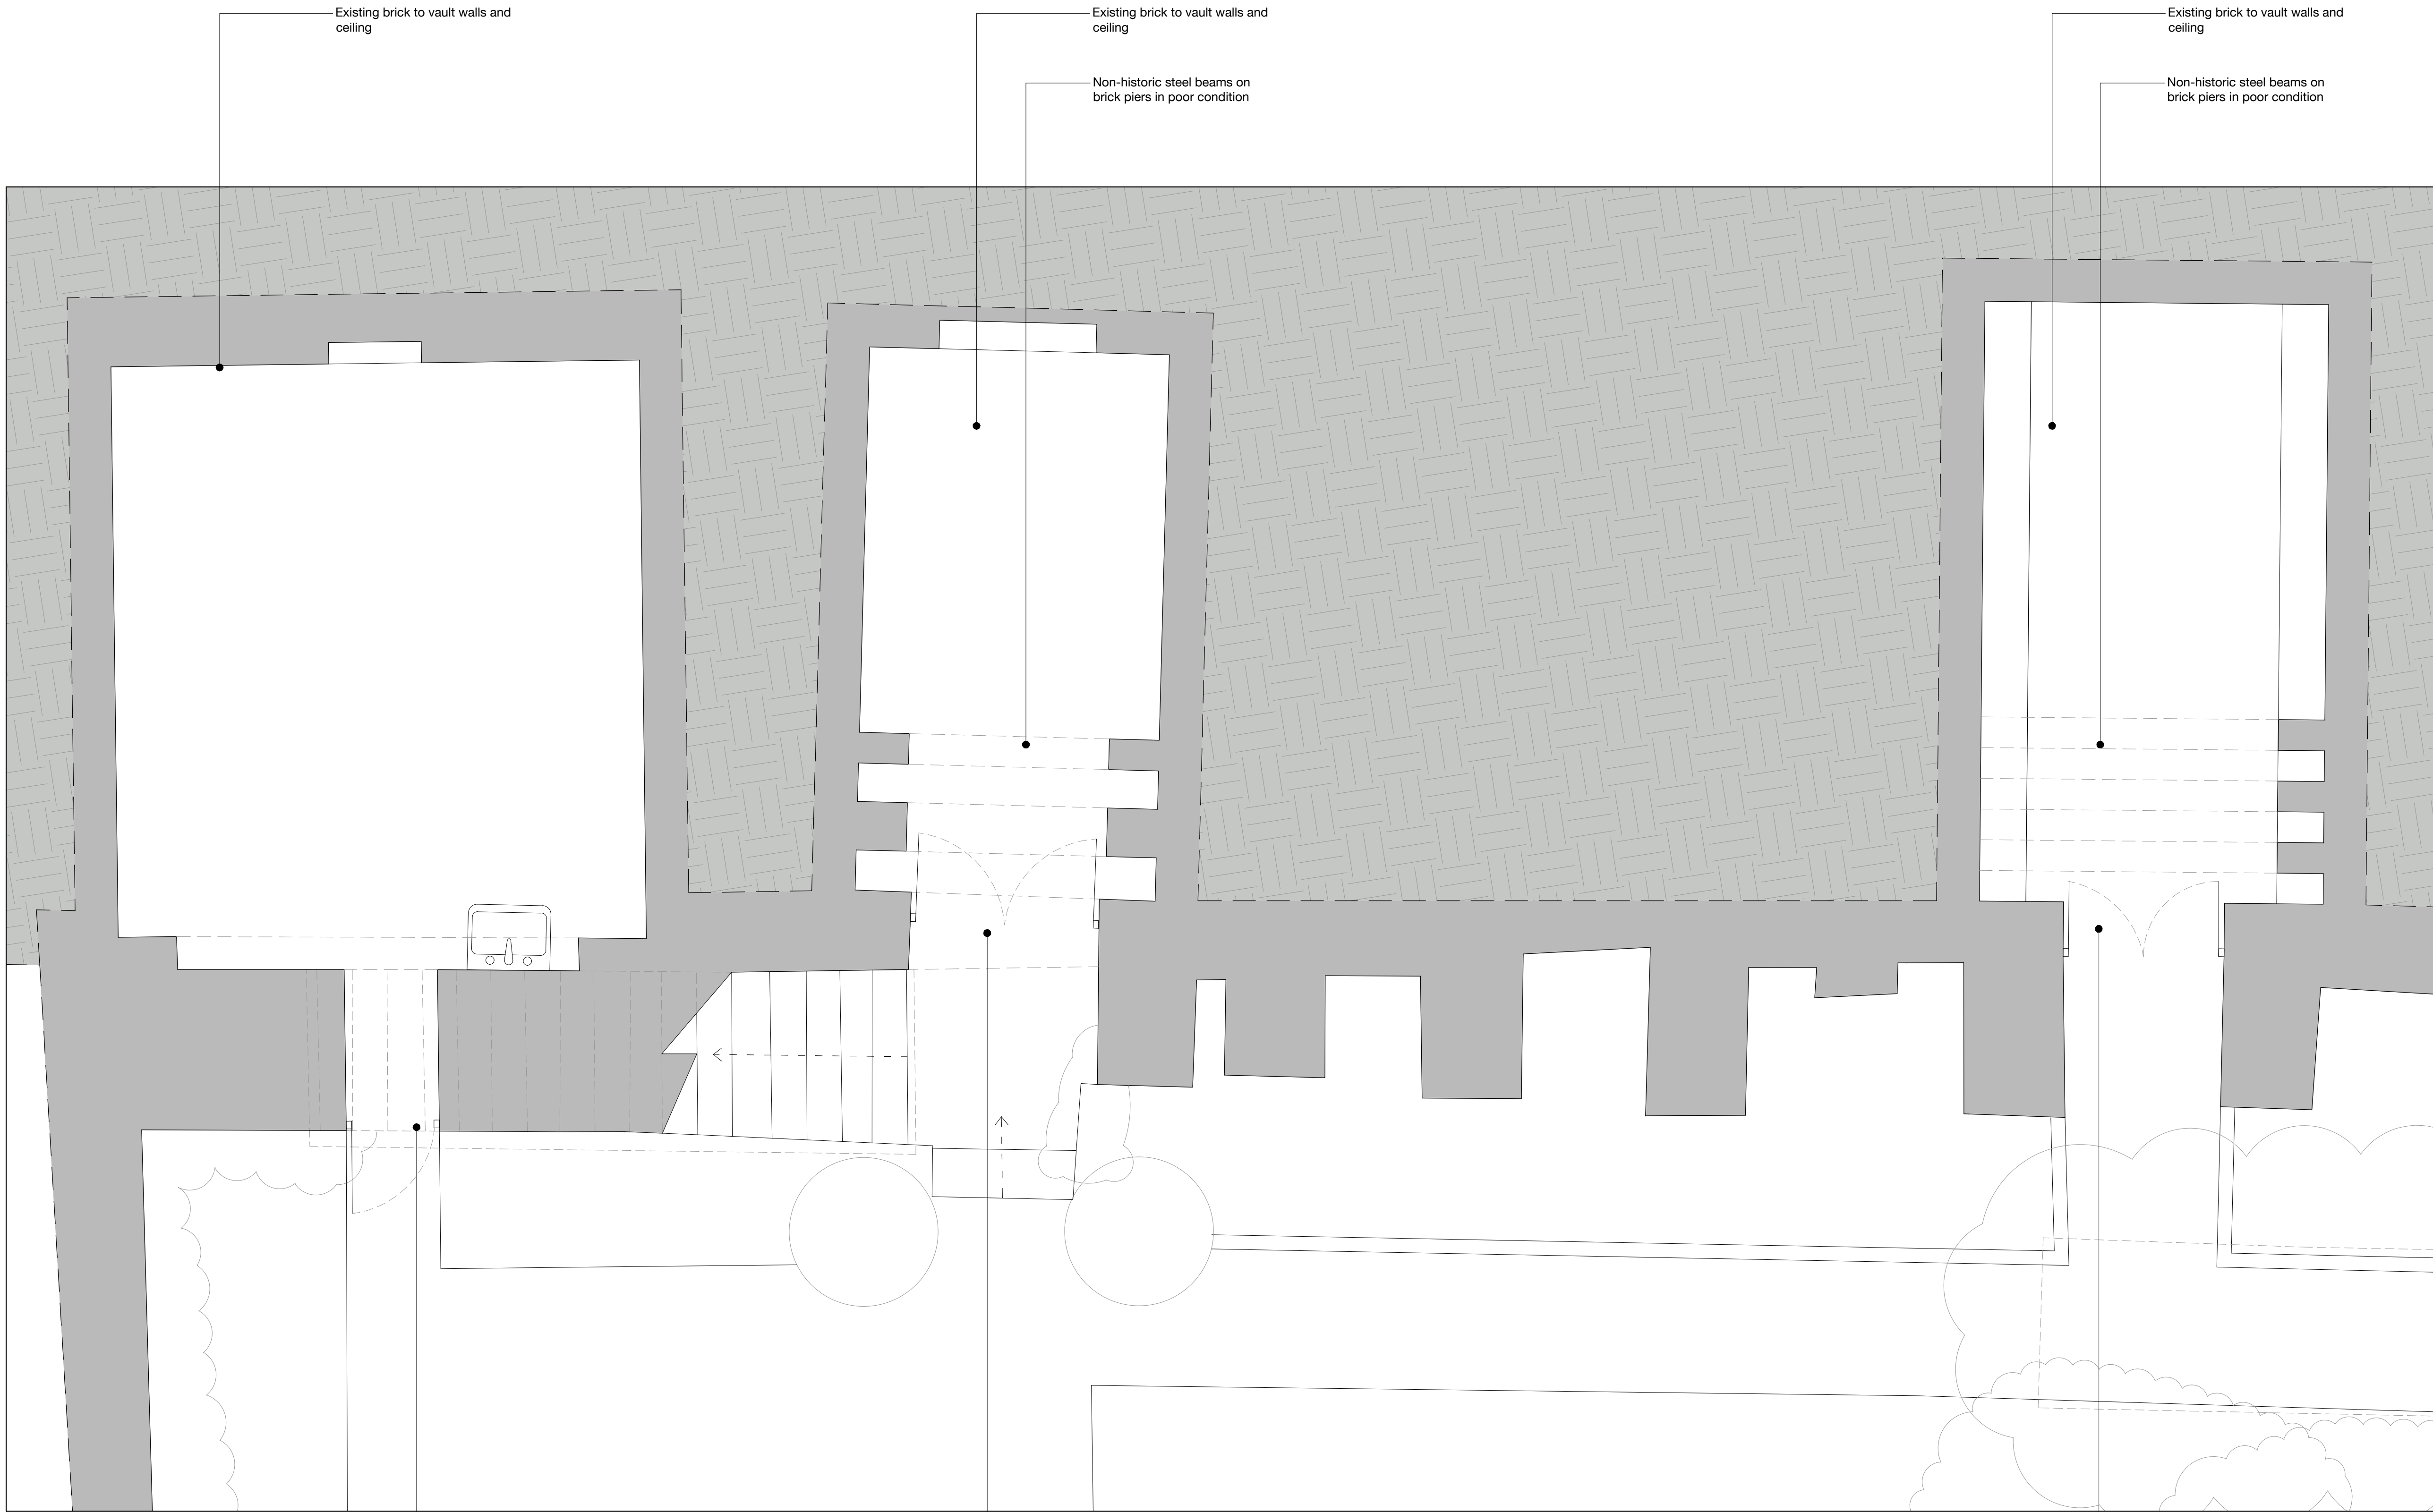

© ARCHITECT'S COPYRIGHT RETAINED

GENERAL NOTES

1 All dimensions to be checked on site.
2 Use figured dimensions only. Queries to be directed to the Architect.
3 Refer to Structural Engineer's drawings for details relating to structure
4 Any discrepancies between the Architect's drawings and those by any other party to be reported immediately.
5 All drawings are not for construction unless explicitly marked for this purpose.

GENERAL NOTES ON MATERIALS

Materials to comply with appropriate British Standards or Agreement Certificate stamped and independently certified or otherwise to show their suitability. Materials should be in accordance with BS8000 series of documents and other accepted good practice (e.g. Quality assured to ISO9000).

GENERAL NOTES ON PRINTING

All drawings to be printed in colour.


NOTES

DRAWINGS BASED ON SURVEY INFORMATION RECEIVED FROM MSA ON 07/10/2022
TREES IN LOWER GARDEN BASED ON SURVEY INFORMATION RECEIVED FROM SJ STEPHENS ASSOCIATES ON 09/02/2023

KEY

EXISTING WALLS

P01	01.06.23	ISSUED FOR PLANNING & LBC
rev	date	amendment



SODA

1 Bouchier Street

London

W1D 4HX

studio@sodastudio.co.uk

sodastudio.co.uk

job title

NO. 4 THE GROVE

drawing title

EXISTING GA PLANS

LOWER GARDEN VAULTS PLAN

status	PLANNING	drawing no.	revision
scale	1:50 @A3 1:25 @A1	018	P01
job no.	A482		



© ARCHITECT'S COPYRIGHT RETAINED

GENERAL NOTES

1 All dimensions to be checked on site.
2 Use figured dimensions only. Queries to be directed to the Architect.
3 Refer to Structural Engineer's drawings for details relating to structure
4 Any discrepancies between the Architect's drawings and those by any other party to be reported immediately.
5 All drawings are not for construction unless explicitly marked for this purpose.

GENERAL NOTES ON MATERIALS

Materials to comply with appropriate British Standards or Agreement Certificate stamped and independently certified or otherwise to show their suitability. Materials should be in accordance with BS8000 series of documents and other accepted good practice (e.g. Quality assured to ISO9000).


GENERAL NOTES ON PRINTING

All drawings to be printed in colour.

NOTES

DRAWINGS BASED ON SURVEY INFORMATION RECEIVED FROM MSA ON 07/10/2022
TREES IN LOWER GARDEN BASED ON SURVEY INFORMATION RECEIVED FROM SJ STEPHENS ASSOCIATES ON 09/02/2023

KEY PLAN

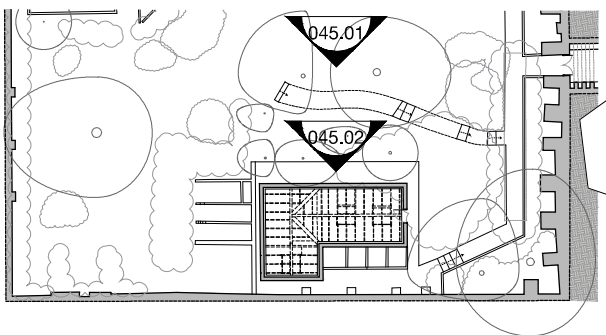


KEY

EXISTING WALLS




045.01
NORTH ELEVATION

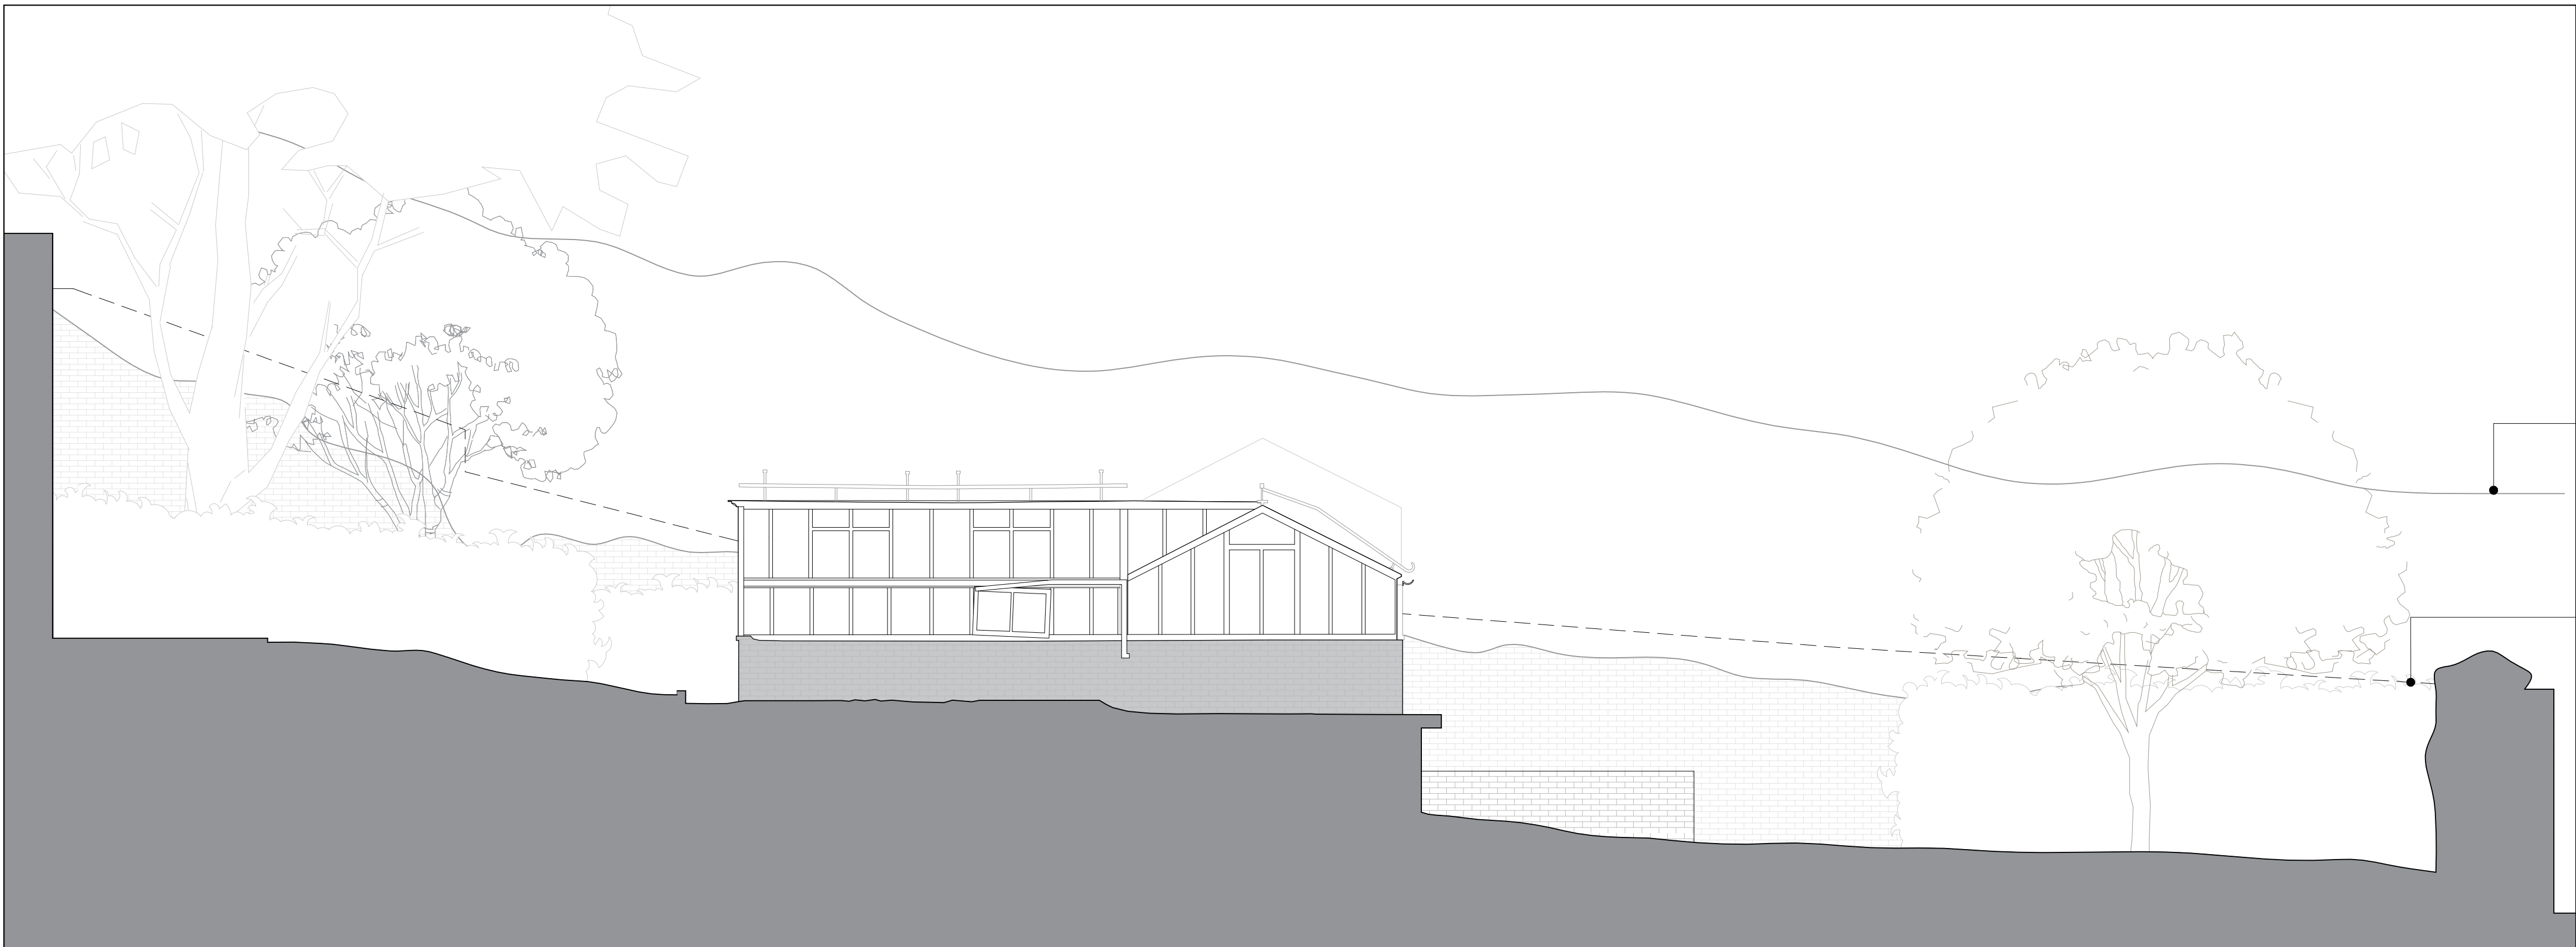


045.02
NORTH ELEVATION



P01	01.06.23	ISSUED FOR PLANNING & LBC
rev	date	amendment

		SODA 1 Bouchier Street London W1D 4HX studio@sodastudio.co.uk sodastudio.co.uk	
job title NO. 4 THE GROVE			
drawing title EXISTING EXTERNAL ELEVATIONS LOWER GARDEN ELEVATIONS NORTH			
status	PLANNING	drawing no.	revision
scale	1:100 @A3 1:50 @A1	045	P01
job no.	A482		

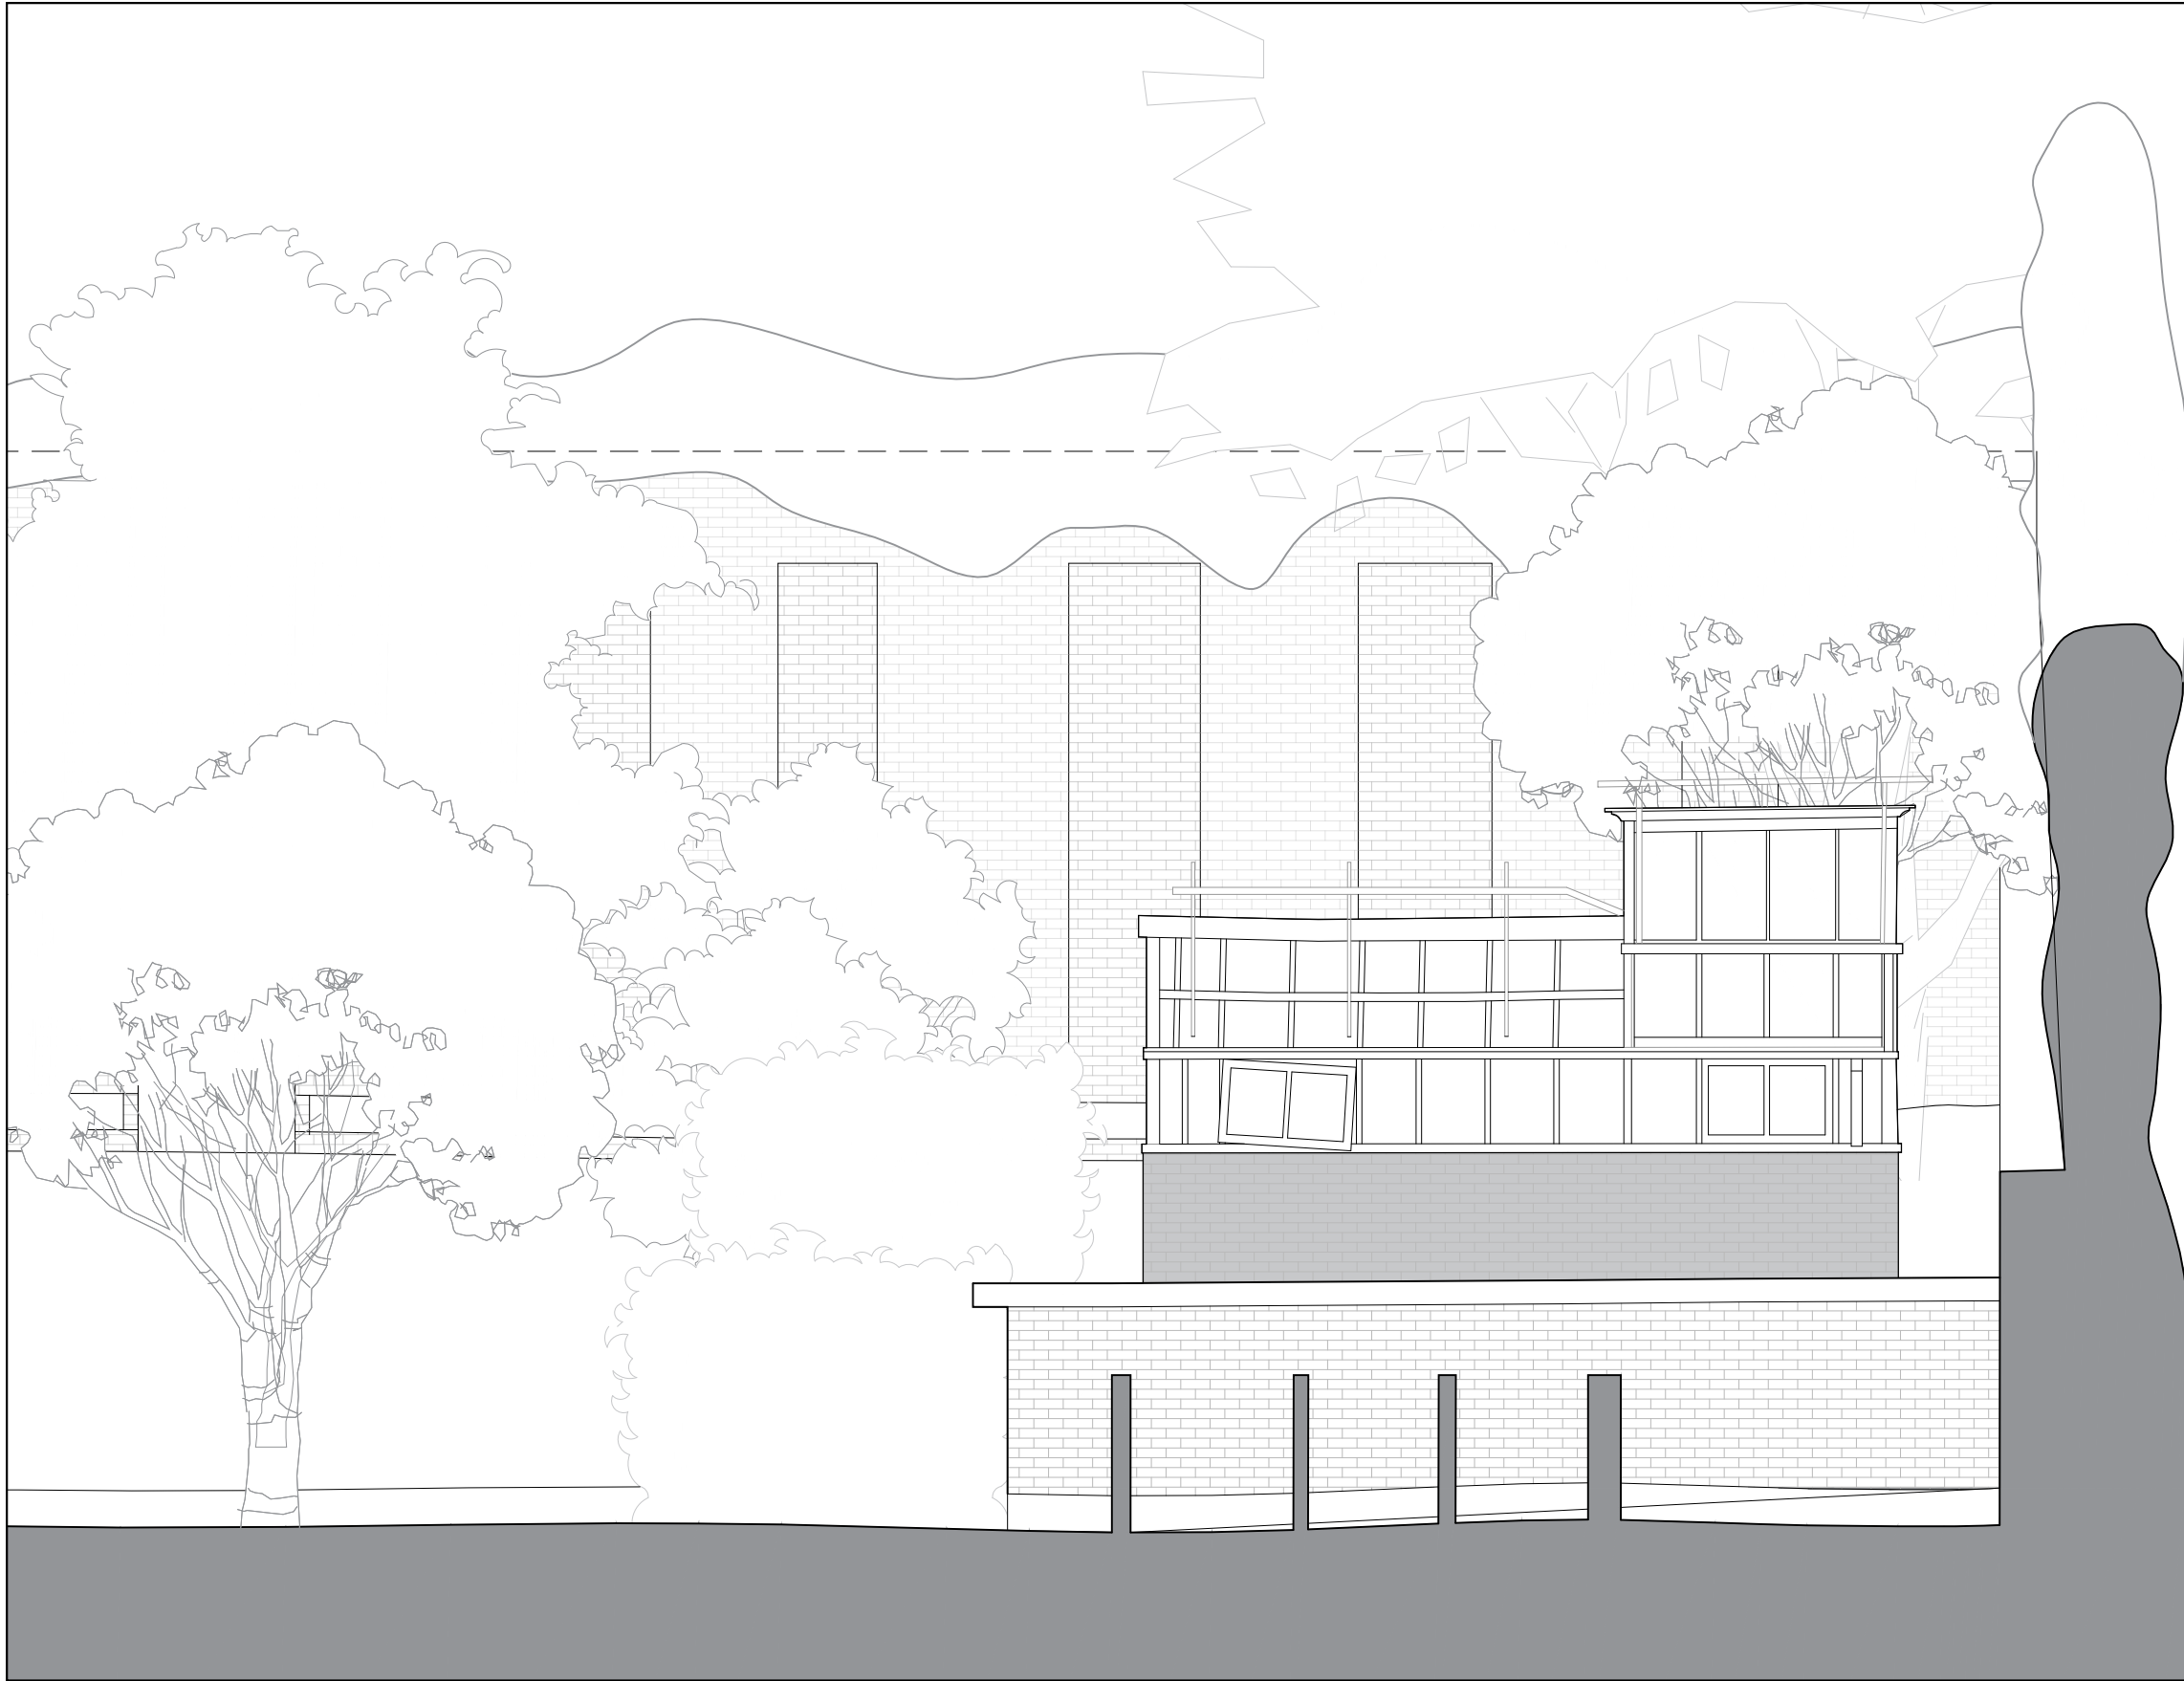

046.01
WEST ELEVATION



046.02
WEST ELEVATION



046.03
SECTION AA



046.04
EAST ELEVATION

© ARCHITECT'S COPYRIGHT RETAINED

GENERAL NOTES

- 1 All dimensions to be checked on site.
- 2 Use figured dimensions only. Queries to be directed to the Architect.
- 3 Refer to Structural Engineer's drawings for details relating to structure
- 4 Any discrepancies between the Architect's drawings and those by any other party to be reported immediately.
- 5 All drawings are not for construction unless explicitly marked for this purpose.

GENERAL NOTES ON MATERIALS

Materials to comply with appropriate British Standards or Agreement Certificate stamped and independently certified or otherwise to show their suitability. Materials should be in accordance with BS8000 series of documents and other accepted good practice (e.g. Quality assured to ISO9000).


GENERAL NOTES ON PRINTING

All drawings to be printed in colour.

NOTES

DRAWINGS BASED ON SURVEY INFORMATION RECEIVED FROM MSA ON 07/10/2022

TREES IN LOWER GARDEN BASED ON SURVEY INFORMATION RECEIVED FROM SJ STEPHENS ASSOCIATES ON 09/02/2023

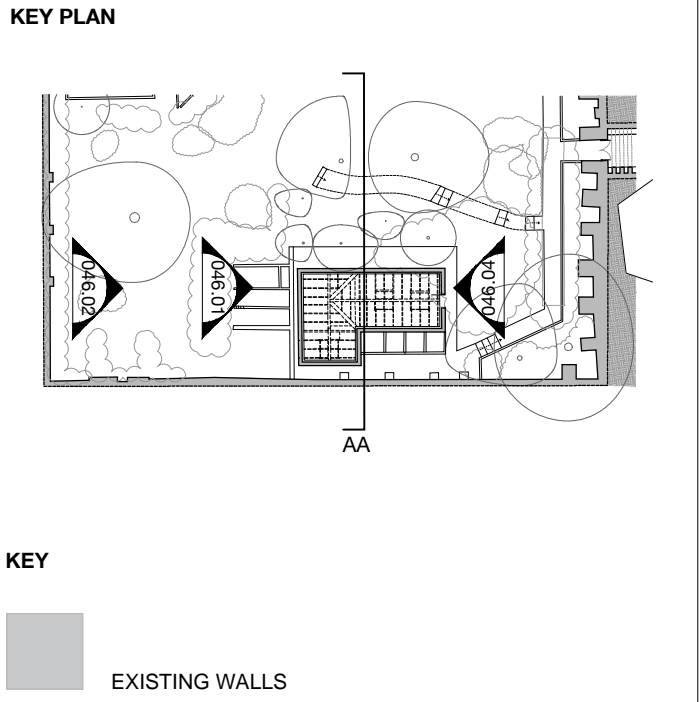

01.06.23	ISSUED FOR PLANNING & LBC		
rev	date	amendment	
<div><div>SCDA</div><div>SODA 1 Bouchier Street London W1D 4HX studio@sodastudio.co.uk sodastudio.co.uk</div></div>			
job title JO. 4 THE GROVE			
drawing title EXISTING EXTERNAL ELEVATIONS LOWER GARDEN ELEVATIONS EAST & WEST			
status	PLANNING	drawing no.	revision
scale	1:100 @A3 1:50 @A1	046	P01
job no.	A482		

© ARCHITECT'S COPYRIGHT RETAINED

GENERAL NOTES

1 All dimensions to be checked on site.
2 Use figured dimensions only. Queries to be directed to the Architect.
3 Refer to Structural Engineer's drawings for details relating to structure
4 Any discrepancies between the Architect's drawings and those by any other party to be reported immediately.
5 All drawings are not for construction unless explicitly marked for this purpose.

GENERAL NOTES ON MATERIALS

Materials to comply with appropriate British Standards or Agreement Certificate stamped and independently certified or otherwise to show their suitability. Materials should be in accordance with BS8000 series of documents and other accepted good practice (e.g. Quality assured to ISO9000).


GENERAL NOTES ON PRINTING

All drawings to be printed in colour.

NOTES


DRAWINGS BASED ON SURVEY INFORMATION RECEIVED FROM MSA ON 07/10/2022
TREES IN LOWER GARDEN BASED ON SURVEY INFORMATION RECEIVED FROM SJ STEPHENS ASSOCIATES ON 09/02/2023

KEY PLAN

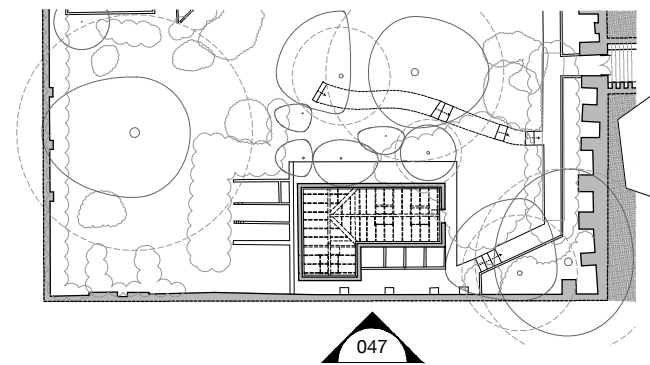

KEY

EXISTING WALLS

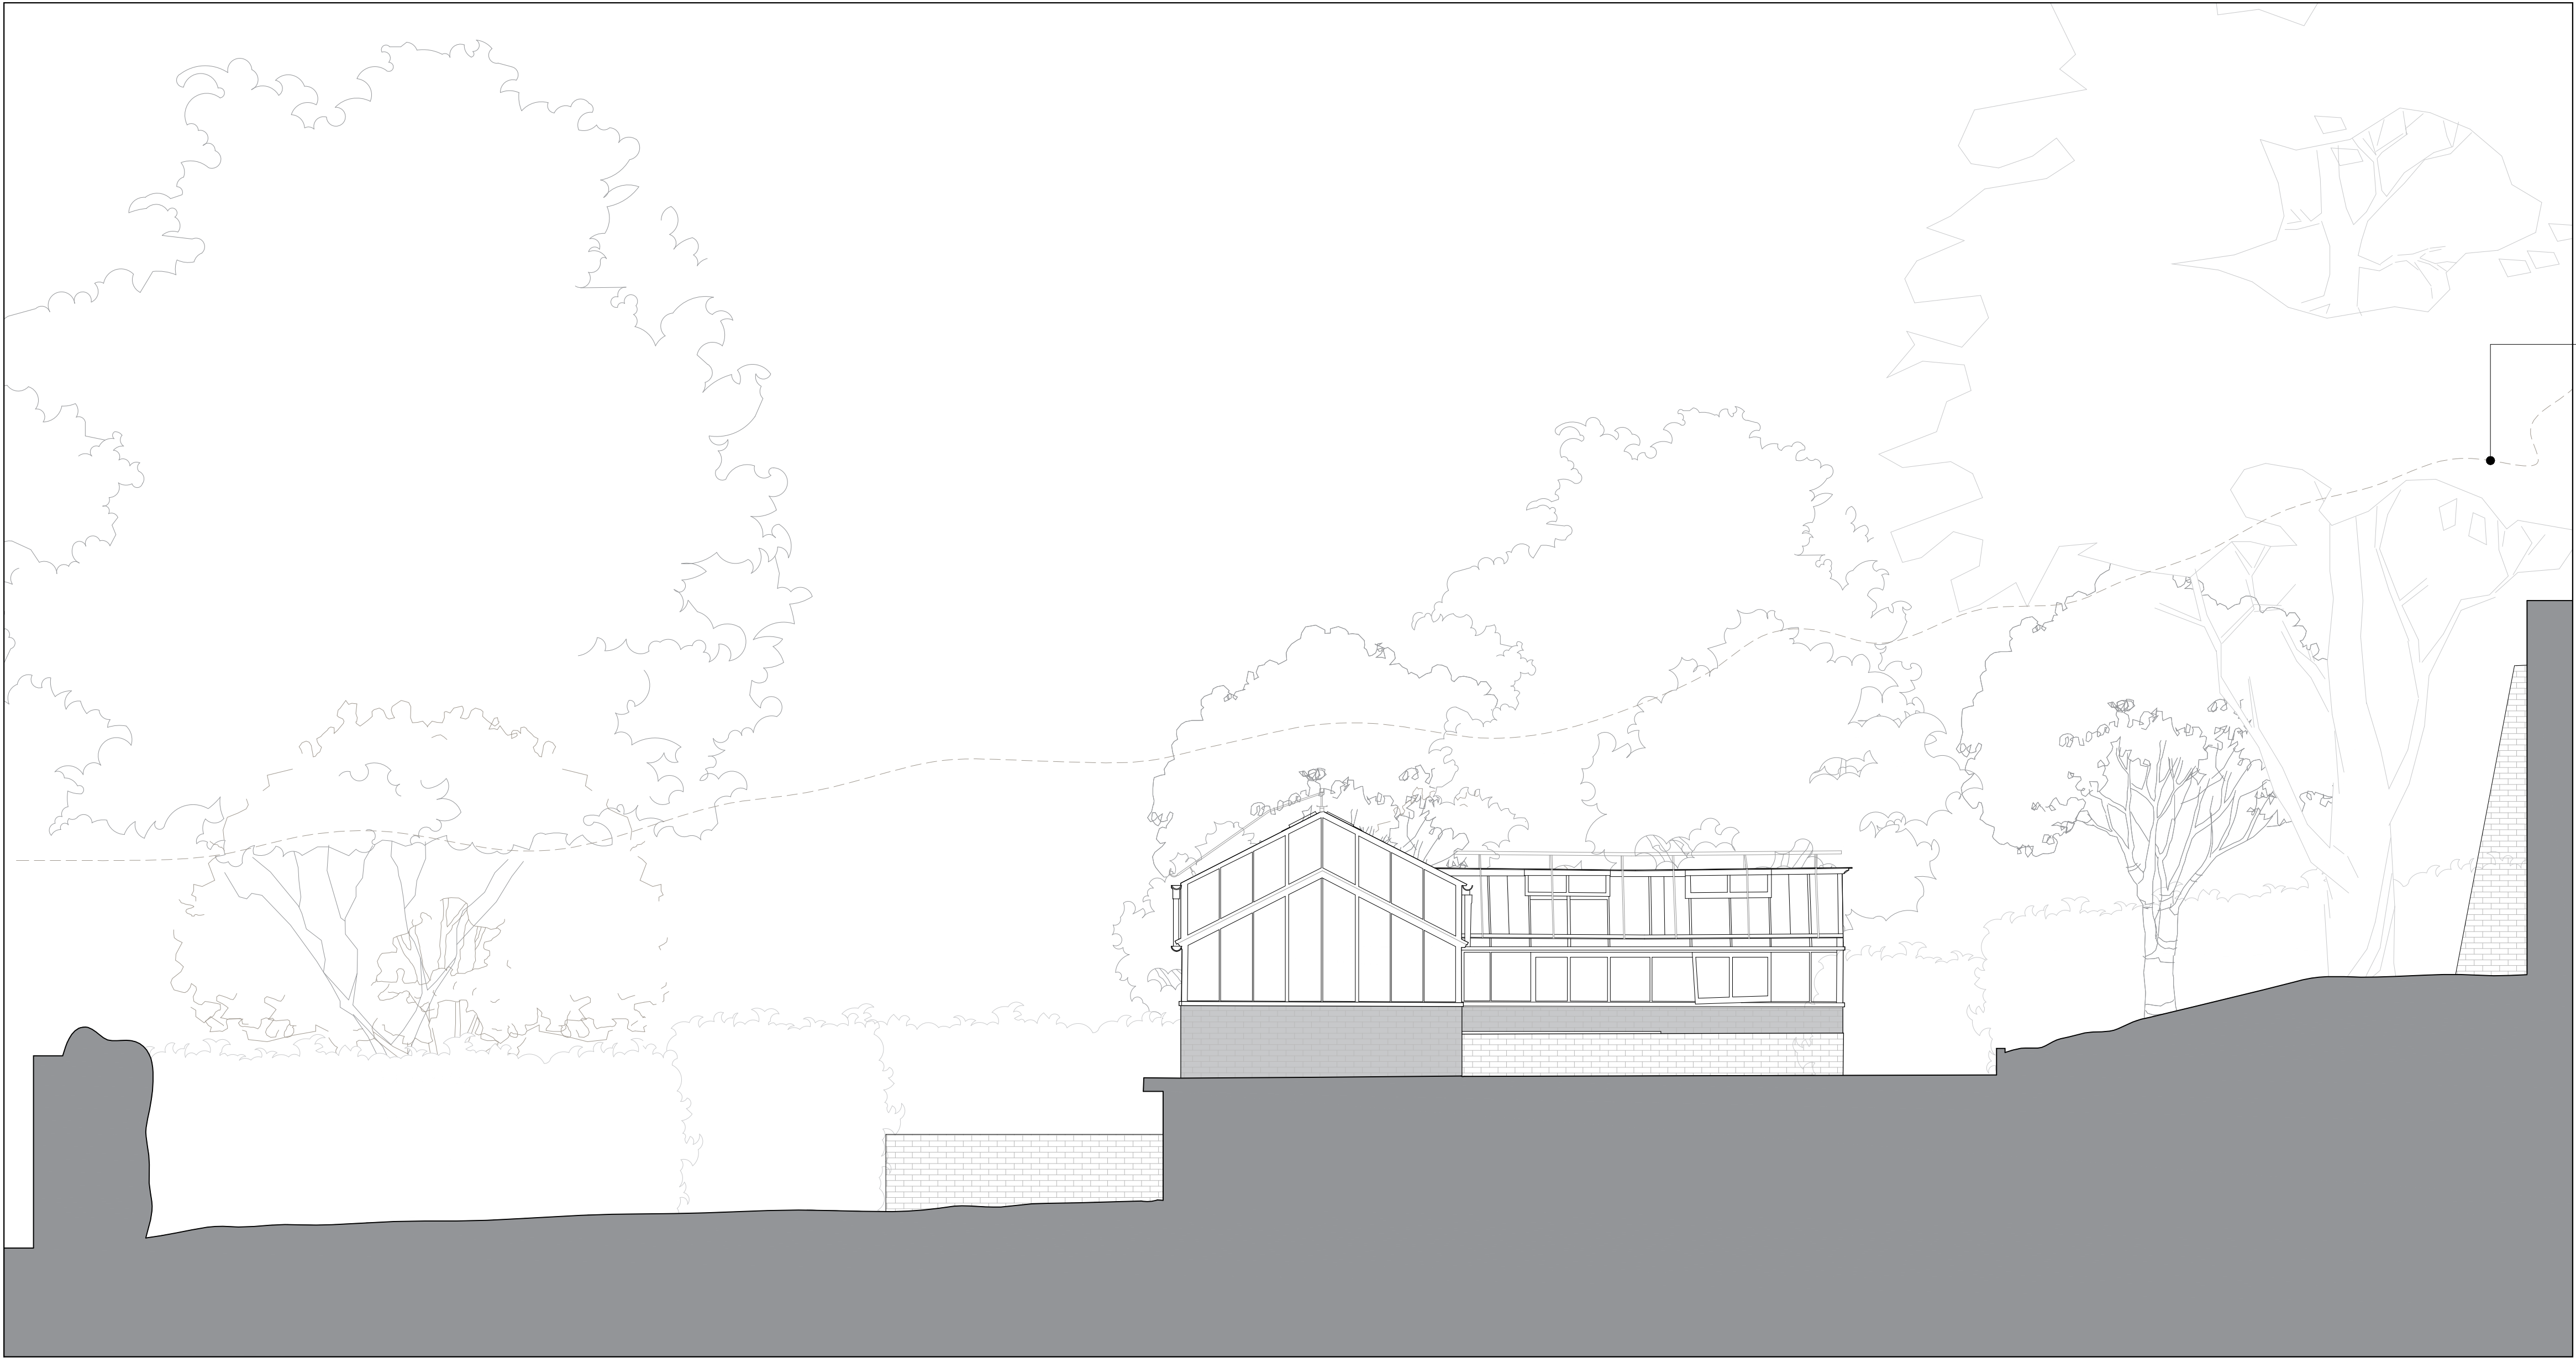

Hedge on boundary line shown dotted, boundary wall not shown for clarity



P01	01.06.23	ISSUED FOR PLANNING & LBC
rev	date	amendment

SCDA

SODA
1 Bouchier Street
London
W1D 4HX
studio@sodastudio.co.uk
sodastudio.co.uk

job title

NO. 4 THE GROVE

drawing title

EXISTING EXTERNAL ELEVATIONS
LOWER GARDEN ELEVATIONS SOUTH

status	PLANNING	drawing no.	revision
scale	1:100 @A3 1:50 @A1	047	P01
job no.	A482		