

© ARCHITECT'S COPYRIGHT RETAINED

**GENERAL NOTES**

1 All dimensions to be checked on site.  
2 Use figured dimensions only. Queries to be directed to the Architect.  
3 Refer to Structural Engineer's drawings for details relating to structure  
4 Any discrepancies between the Architect's drawings and those by any other party to be reported immediately.  
5 All drawings are not for construction unless explicitly marked for this purpose.

**GENERAL NOTES ON MATERIALS**

Materials to comply with appropriate British Standards or Agreement Certificate stamped and independently certified or otherwise to show their suitability. Materials should be in accordance with BS8000 series of documents and other accepted good practice (e.g. Quality assured to ISO9000).


**GENERAL NOTES ON PRINTING**

All drawings to be printed in colour.


**NOTES**

DRAWINGS BASED ON SURVEY INFORMATION RECEIVED FROM MSA ON 07/10/2022  
TREES IN LOWER GARDEN BASED ON SURVEY INFORMATION RECEIVED FROM SJ STEPHENS ASSOCIATES ON 09/02/2023

- KEY**
- EXISTING WALLS
  - STRIP-OUT
  - DEMOLITION
  - DEMOLITION ABOVE

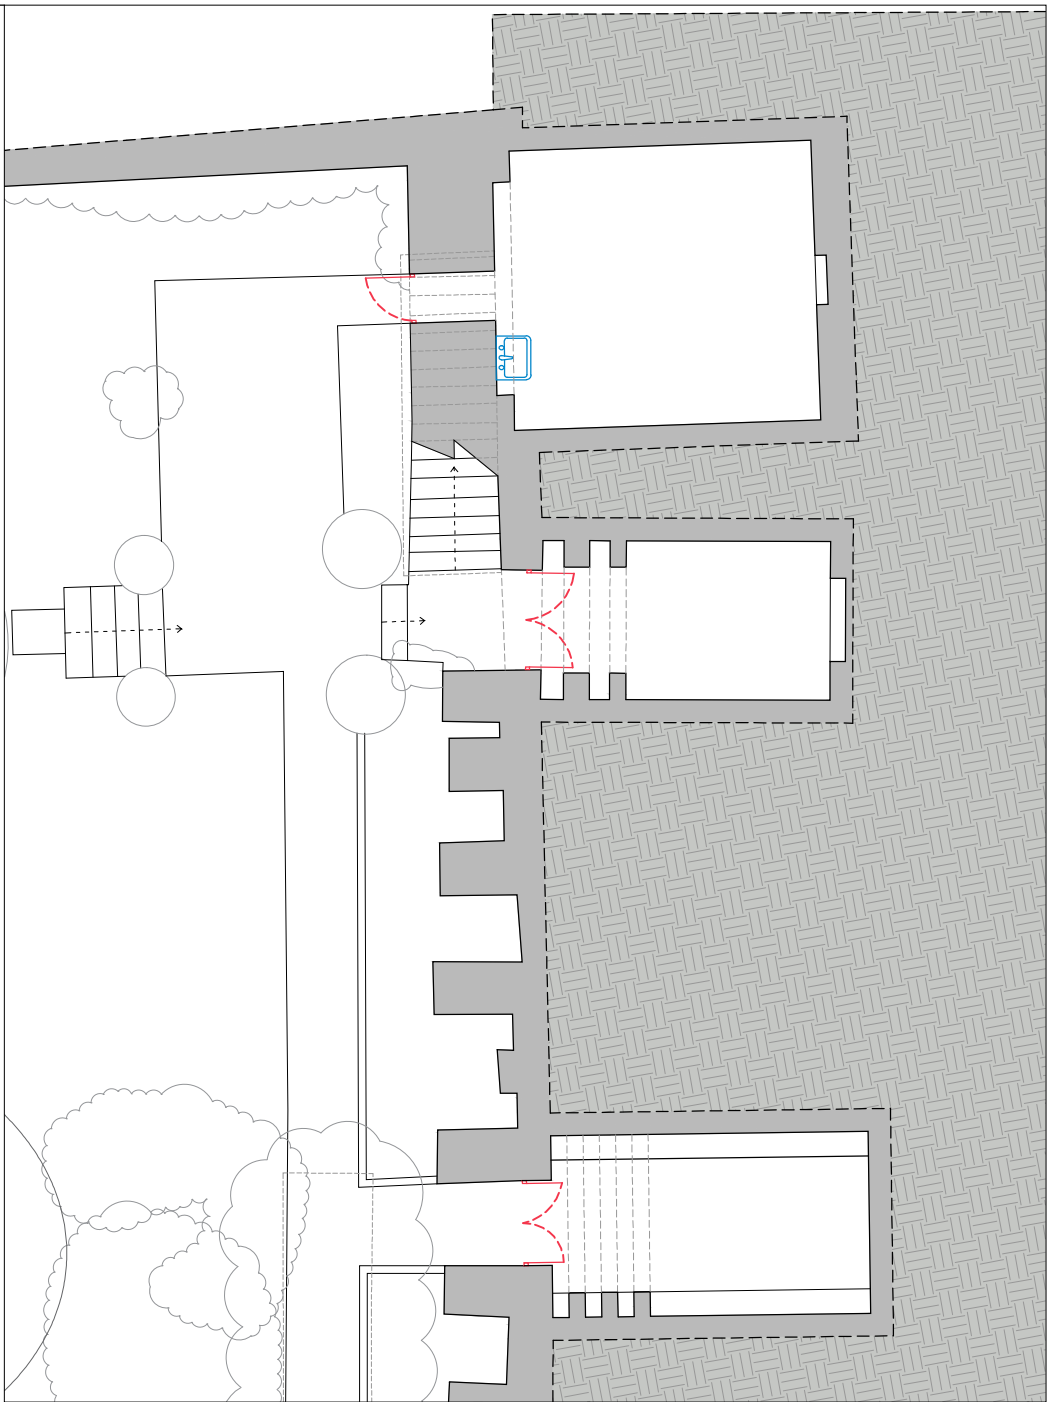

035.01  
LOWER GARDEN VAULTS PLAN EXTRACT

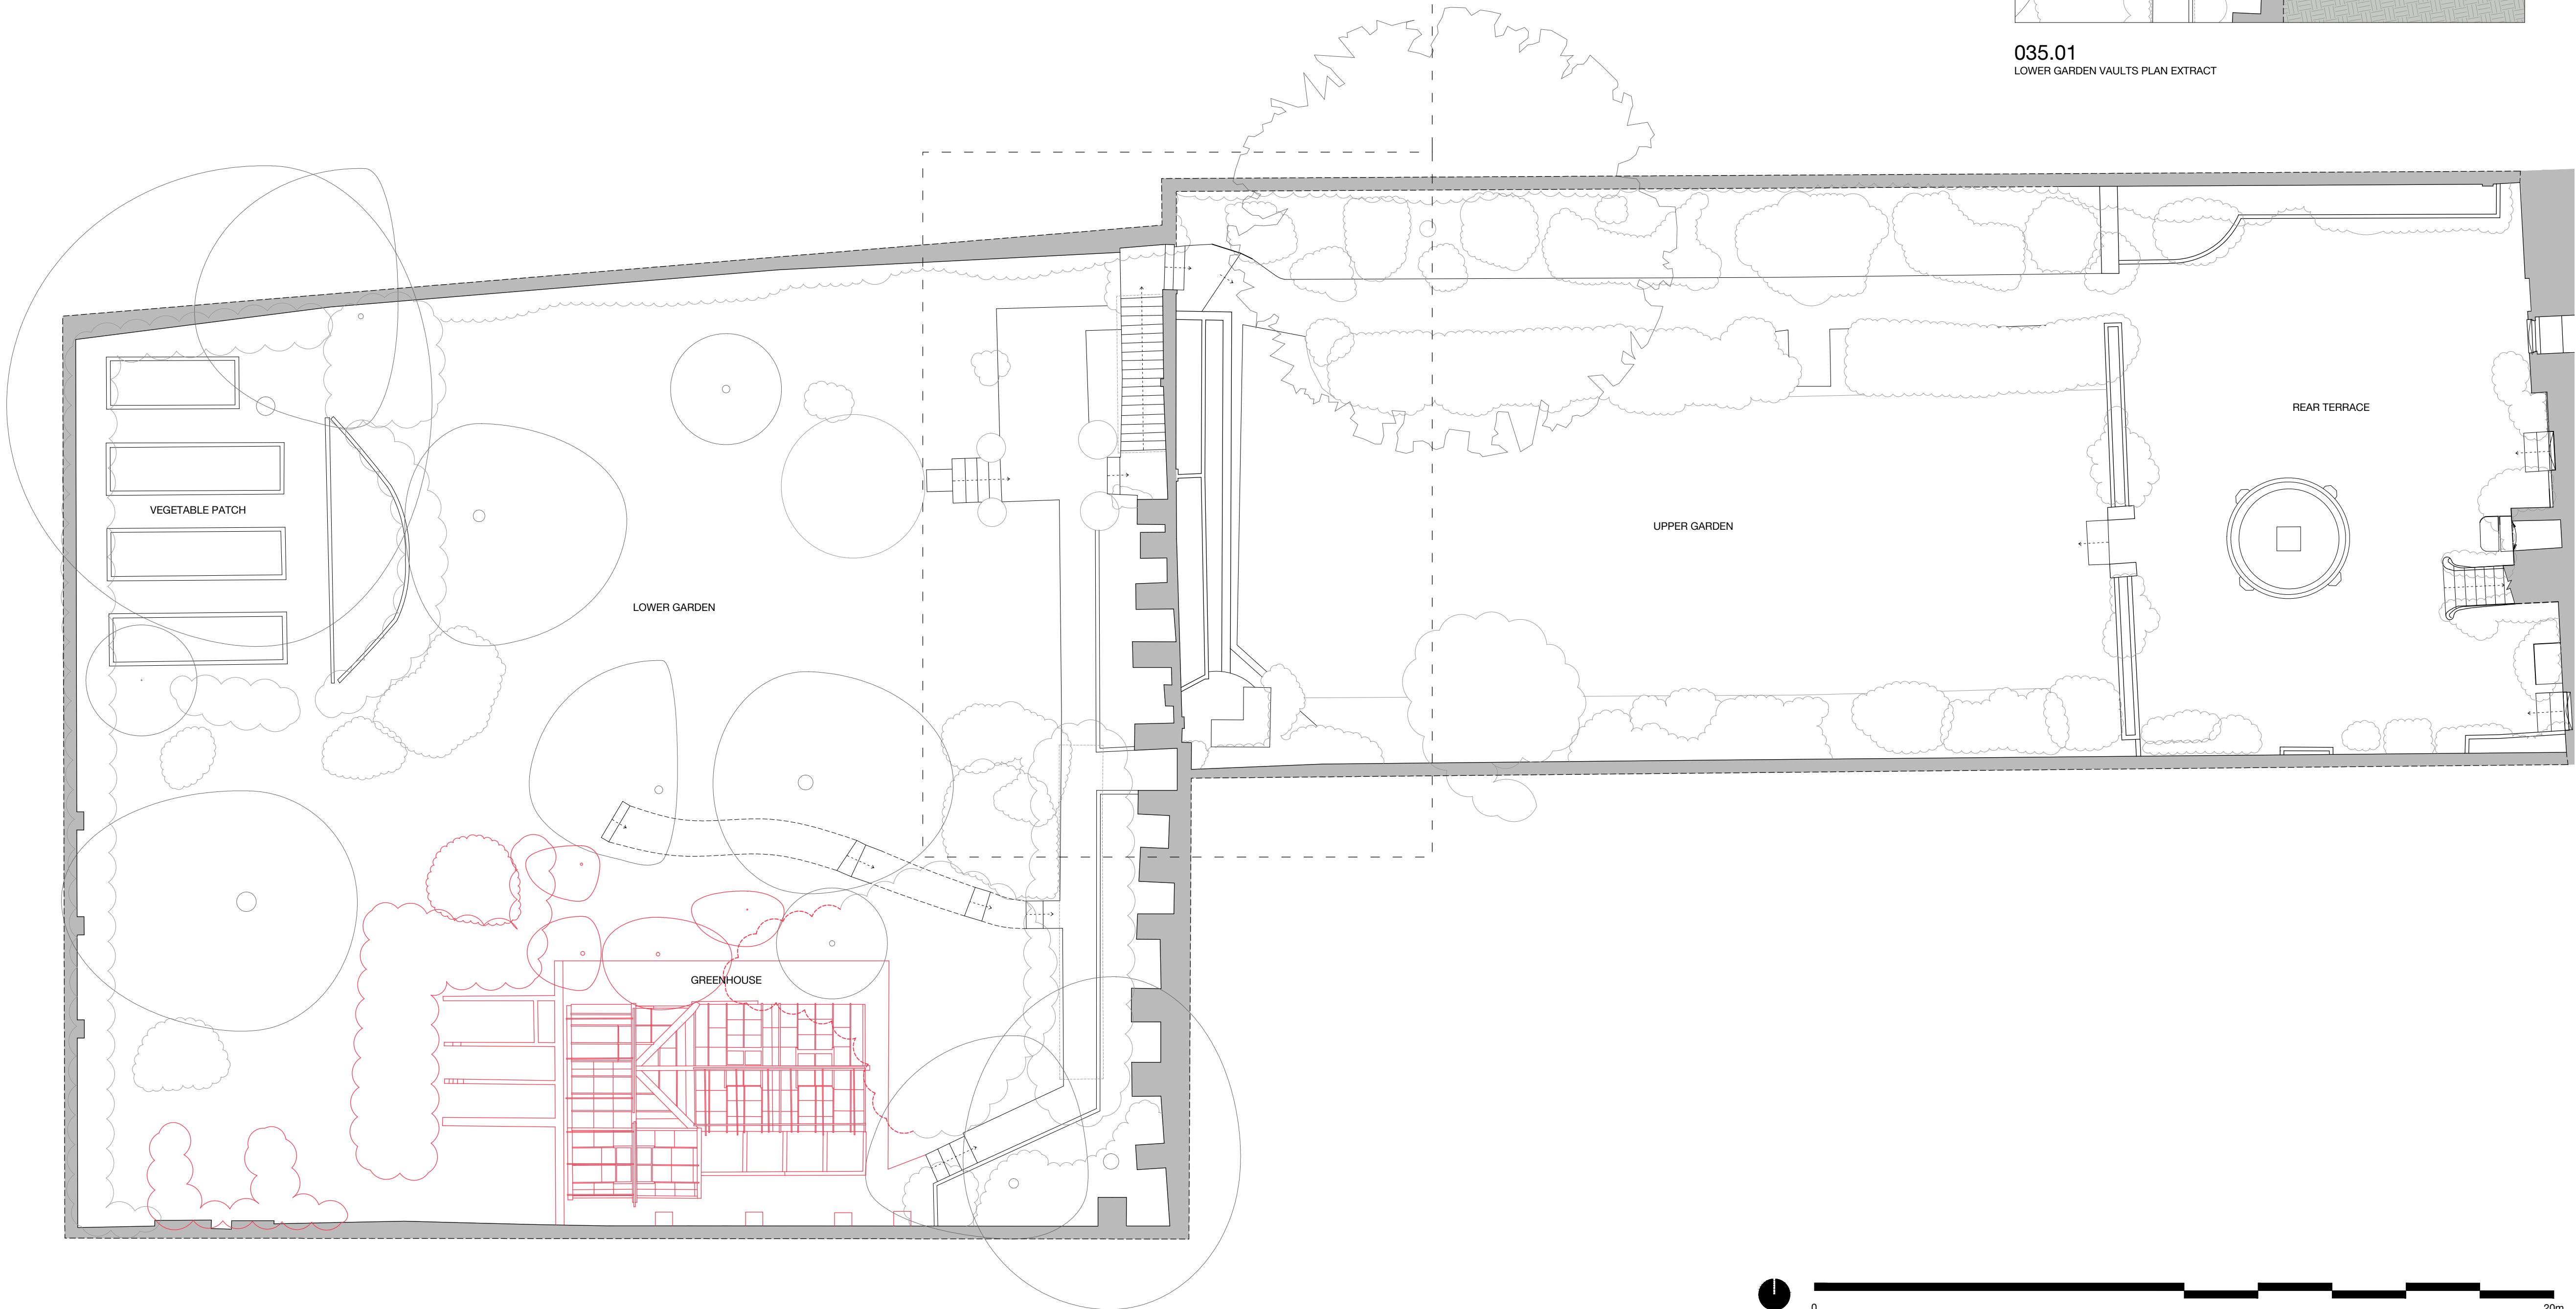

01.06.23	ISSUED FOR PLANNING & LBC										
date	amendment										
<div>SCDA</div>		SODA 1 Bouchier Street London W1D 4HX  studio@sodastudio.co.uk sodastudio.co.uk									
		job title 10. 4 THE GROVE									
		drawing title STRIP-OUT & DEMOLITION PLANS LOWER GARDEN LANDSCAPE PLAN									
		<table><tr><th>status</th><th>PLANNING</th><th>drawing no.</th><th>revision</th></tr><tr><td>scale</td><td>1:200 @A3 1:100 @A1</td><td rowspan="2">035</td><td rowspan="2">P01</td></tr><tr><td>job no.</td><td>A482</td></tr></table>		status	PLANNING	drawing no.	revision	scale	1:200 @A3 1:100 @A1	035	P01
status	PLANNING	drawing no.	revision								
scale	1:200 @A3 1:100 @A1	035	P01								
job no.	A482										



© ARCHITECT'S COPYRIGHT RETAINED

**GENERAL NOTES**

1 All dimensions to be checked on site.  
2 Use figured dimensions only. Queries to be directed to the Architect.  
3 Refer to Structural Engineer's drawings for details relating to structure  
4 Any discrepancies between the Architect's drawings and those by any other party to be reported immediately.  
5 All drawings are not for construction unless explicitly marked for this purpose.

**GENERAL NOTES ON MATERIALS**

Materials to comply with appropriate British Standards or Agreement Certificate stamped and independently certified or otherwise to show their suitability. Materials should be in accordance with BS8000 series of documents and other accepted good practice (e.g. Quality assured to ISO9000).


**GENERAL NOTES ON PRINTING**

All drawings to be printed in colour.

**NOTES**

DRAWINGS BASED ON SURVEY INFORMATION RECEIVED FROM MSA ON 07/10/2022  
TREES IN LOWER GARDEN BASED ON SURVEY INFORMATION RECEIVED FROM SJ STEPHENS ASSOCIATES ON 09/02/2023

- KEY**
- EXISTING WALLS
  - STRIP-OUT
  - DEMOLITION
  - DEMOLITION ABOVE

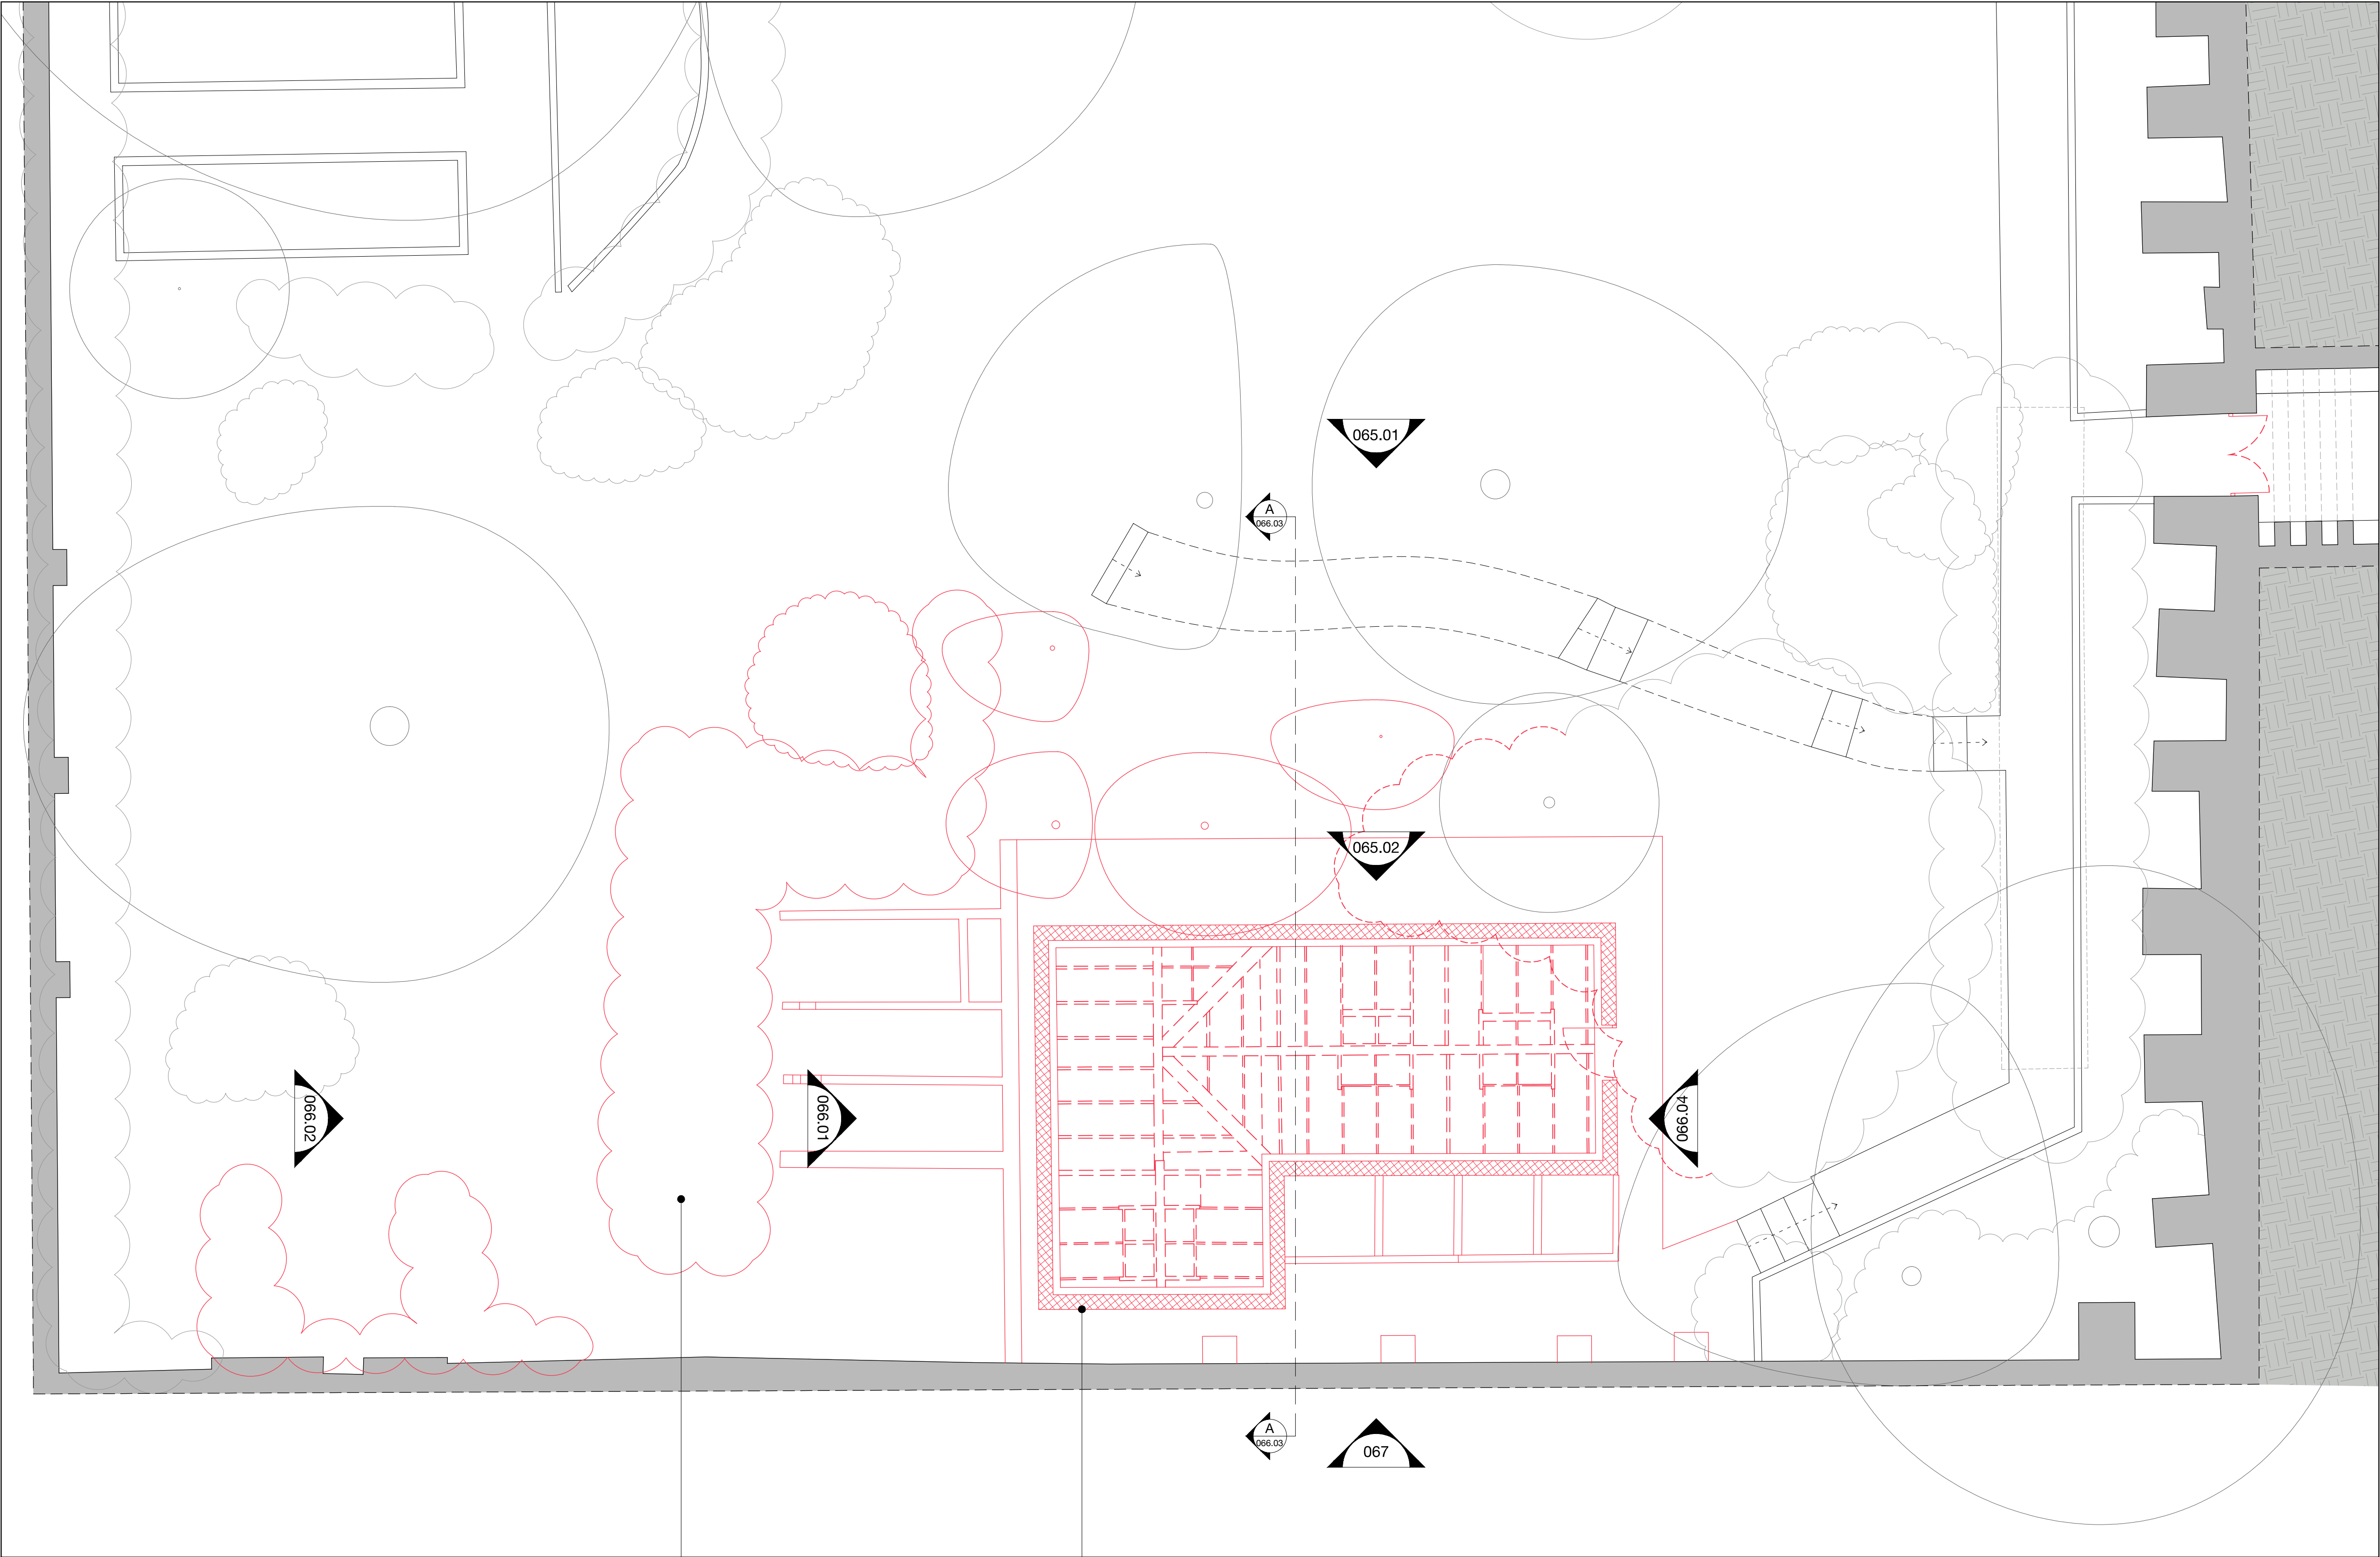

Trees & hedges to be removed - refer to Arboriculture Report

Existing Greenhouse, platform & compost beds to be removed

P01 01.06.23 ISSUED FOR PLANNING & LBC			
rev	date	amendment	
<div><div>SCDA</div><div>SODA 1 Bouchier Street London W1D 4HX studio@sodastudio.co.uk sodastudio.co.uk</div></div>			
job title NO. 4 THE GROVE			
drawing title STRIP-OUT & DEMOLITION PLANS LOWER GARDEN GROUND FLOOR PLAN			
status	PLANNING	drawing no.	revision
scale	1:100 @A3 1:50 @A1	036	P01
job no.	A482		

© ARCHITECT'S COPYRIGHT RETAINED

**GENERAL NOTES**

1 All dimensions to be checked on site.  
2 Use figured dimensions only. Queries to be directed to the Architect.  
3 Refer to Structural Engineer's drawings for details relating to structure  
4 Any discrepancies between the Architect's drawings and those by any other party to be reported immediately.  
5 All drawings are not for construction unless explicitly marked for this purpose.

**GENERAL NOTES ON MATERIALS**

Materials to comply with appropriate British Standards or Agreement Certificate stamped and independently certified or otherwise to show their suitability. Materials should be in accordance with BS8000 series of documents and other accepted good practice (e.g. Quality assured to ISO9000).


**GENERAL NOTES ON PRINTING**

All drawings to be printed in colour.

**NOTES**


DRAWINGS BASED ON SURVEY INFORMATION RECEIVED FROM MSA ON 07/10/2022  
TREES IN LOWER GARDEN BASED ON SURVEY INFORMATION RECEIVED FROM SJ STEPHENS ASSOCIATES ON 09/02/2023

- KEY**
- EXISTING WALLS
  - STRIP-OUT
  - DEMOLITION
  - DEMOLITION ABOVE

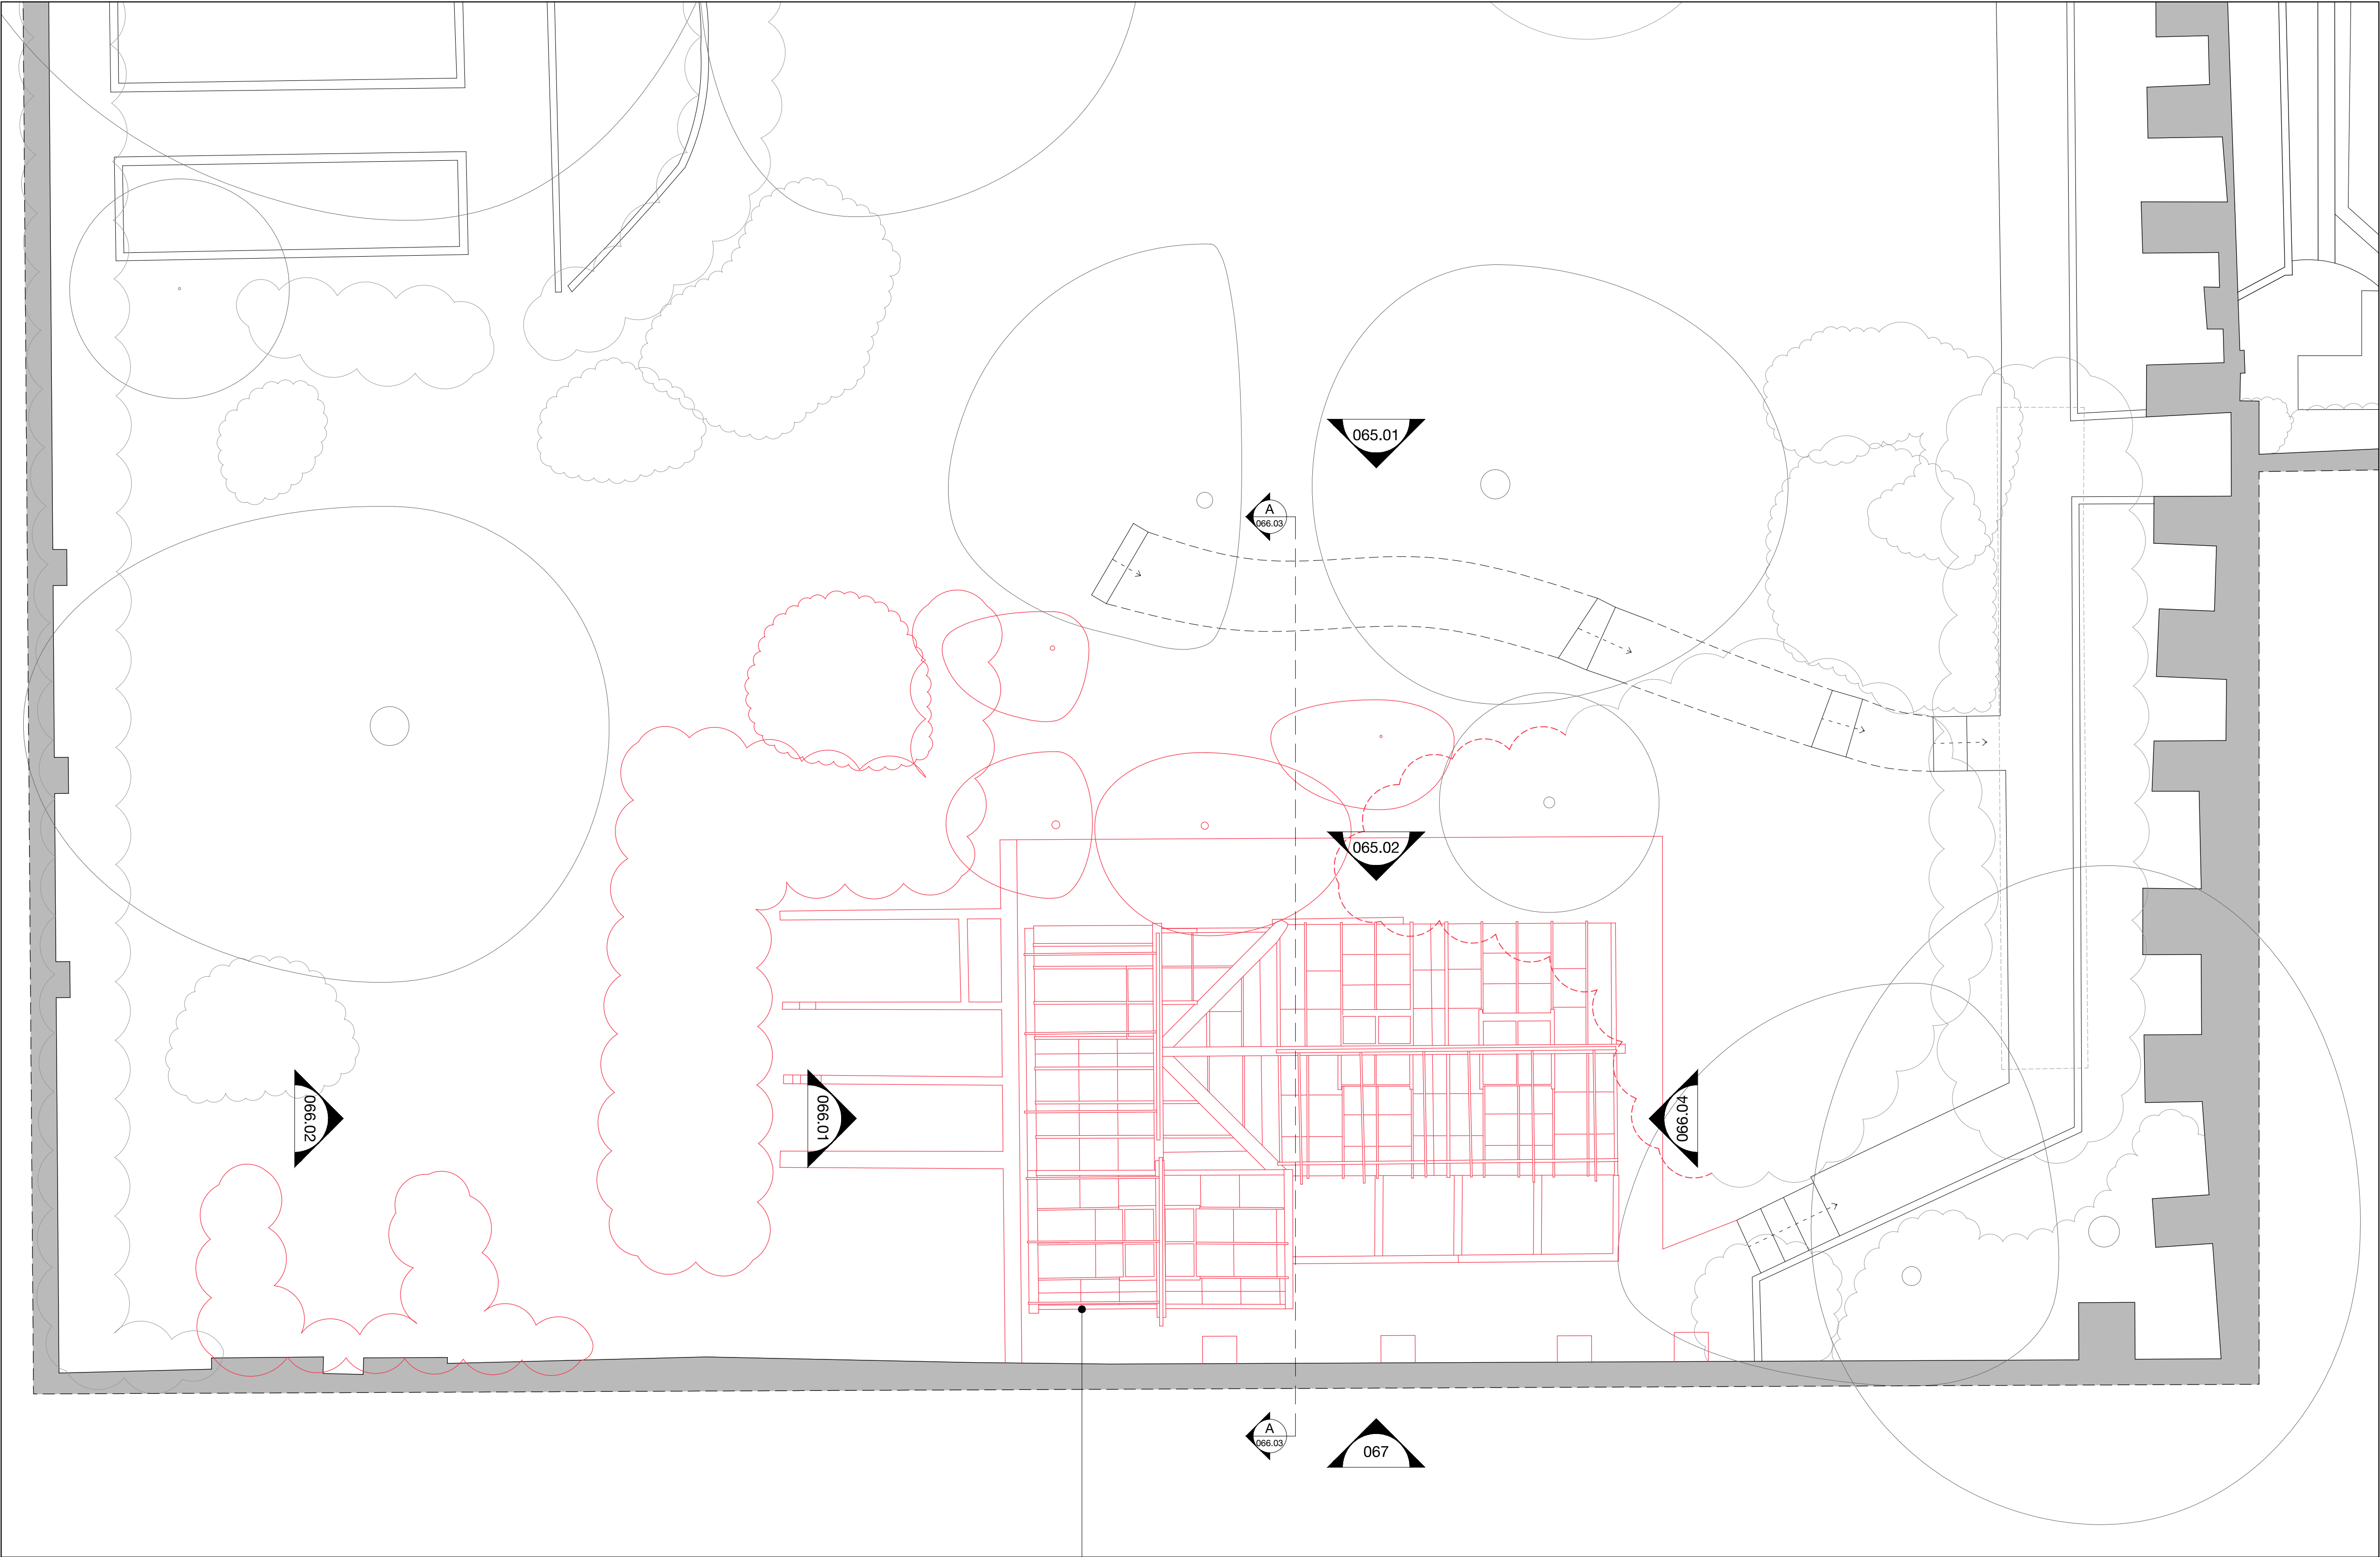

Existing Greenhouse, platform & compost beds to be removed

P01	01.06.23	ISSUED FOR PLANNING & LBC
rev	date	amendment

		SODA 1 Bouchier Street London W1D 4HX  studio@sodastudio.co.uk sodastudio.co.uk	
job title NO. 4 THE GROVE			
drawing title STRIP-OUT & DEMOLITION PLANS LOWER GARDEN ROOF PLAN			
status	PLANNING	drawing no.	revision
scale	1:100 @A3 1:50 @A1	037	P01
job no.	A482		





© ARCHITECT'S COPYRIGHT RETAINED

**GENERAL NOTES**

1 All dimensions to be checked on site.  
2 Use figured dimensions only. Queries to be directed to the Architect.  
3 Refer to Structural Engineer's drawings for details relating to structure  
4 Any discrepancies between the Architect's drawings and those by any other party to be reported immediately.  
5 All drawings are not for construction unless explicitly marked for this purpose.

**GENERAL NOTES ON MATERIALS**

Materials to comply with appropriate British Standards or Agreement Certificate stamped and independently certified or otherwise to show their suitability. Materials should be in accordance with BS8000 series of documents and other accepted good practice (e.g. Quality assured to ISO9000).


**GENERAL NOTES ON PRINTING**

All drawings to be printed in colour.

**NOTES**

DRAWINGS BASED ON SURVEY INFORMATION RECEIVED FROM MSA ON 07/10/2022  
TREES IN LOWER GARDEN BASED ON SURVEY INFORMATION RECEIVED FROM SJ STEPHENS ASSOCIATES ON 09/02/2023

- KEY**
- EXISTING WALLS
  - STRIP-OUT
  - DEMOLITION
  - DEMOLITION ABOVE

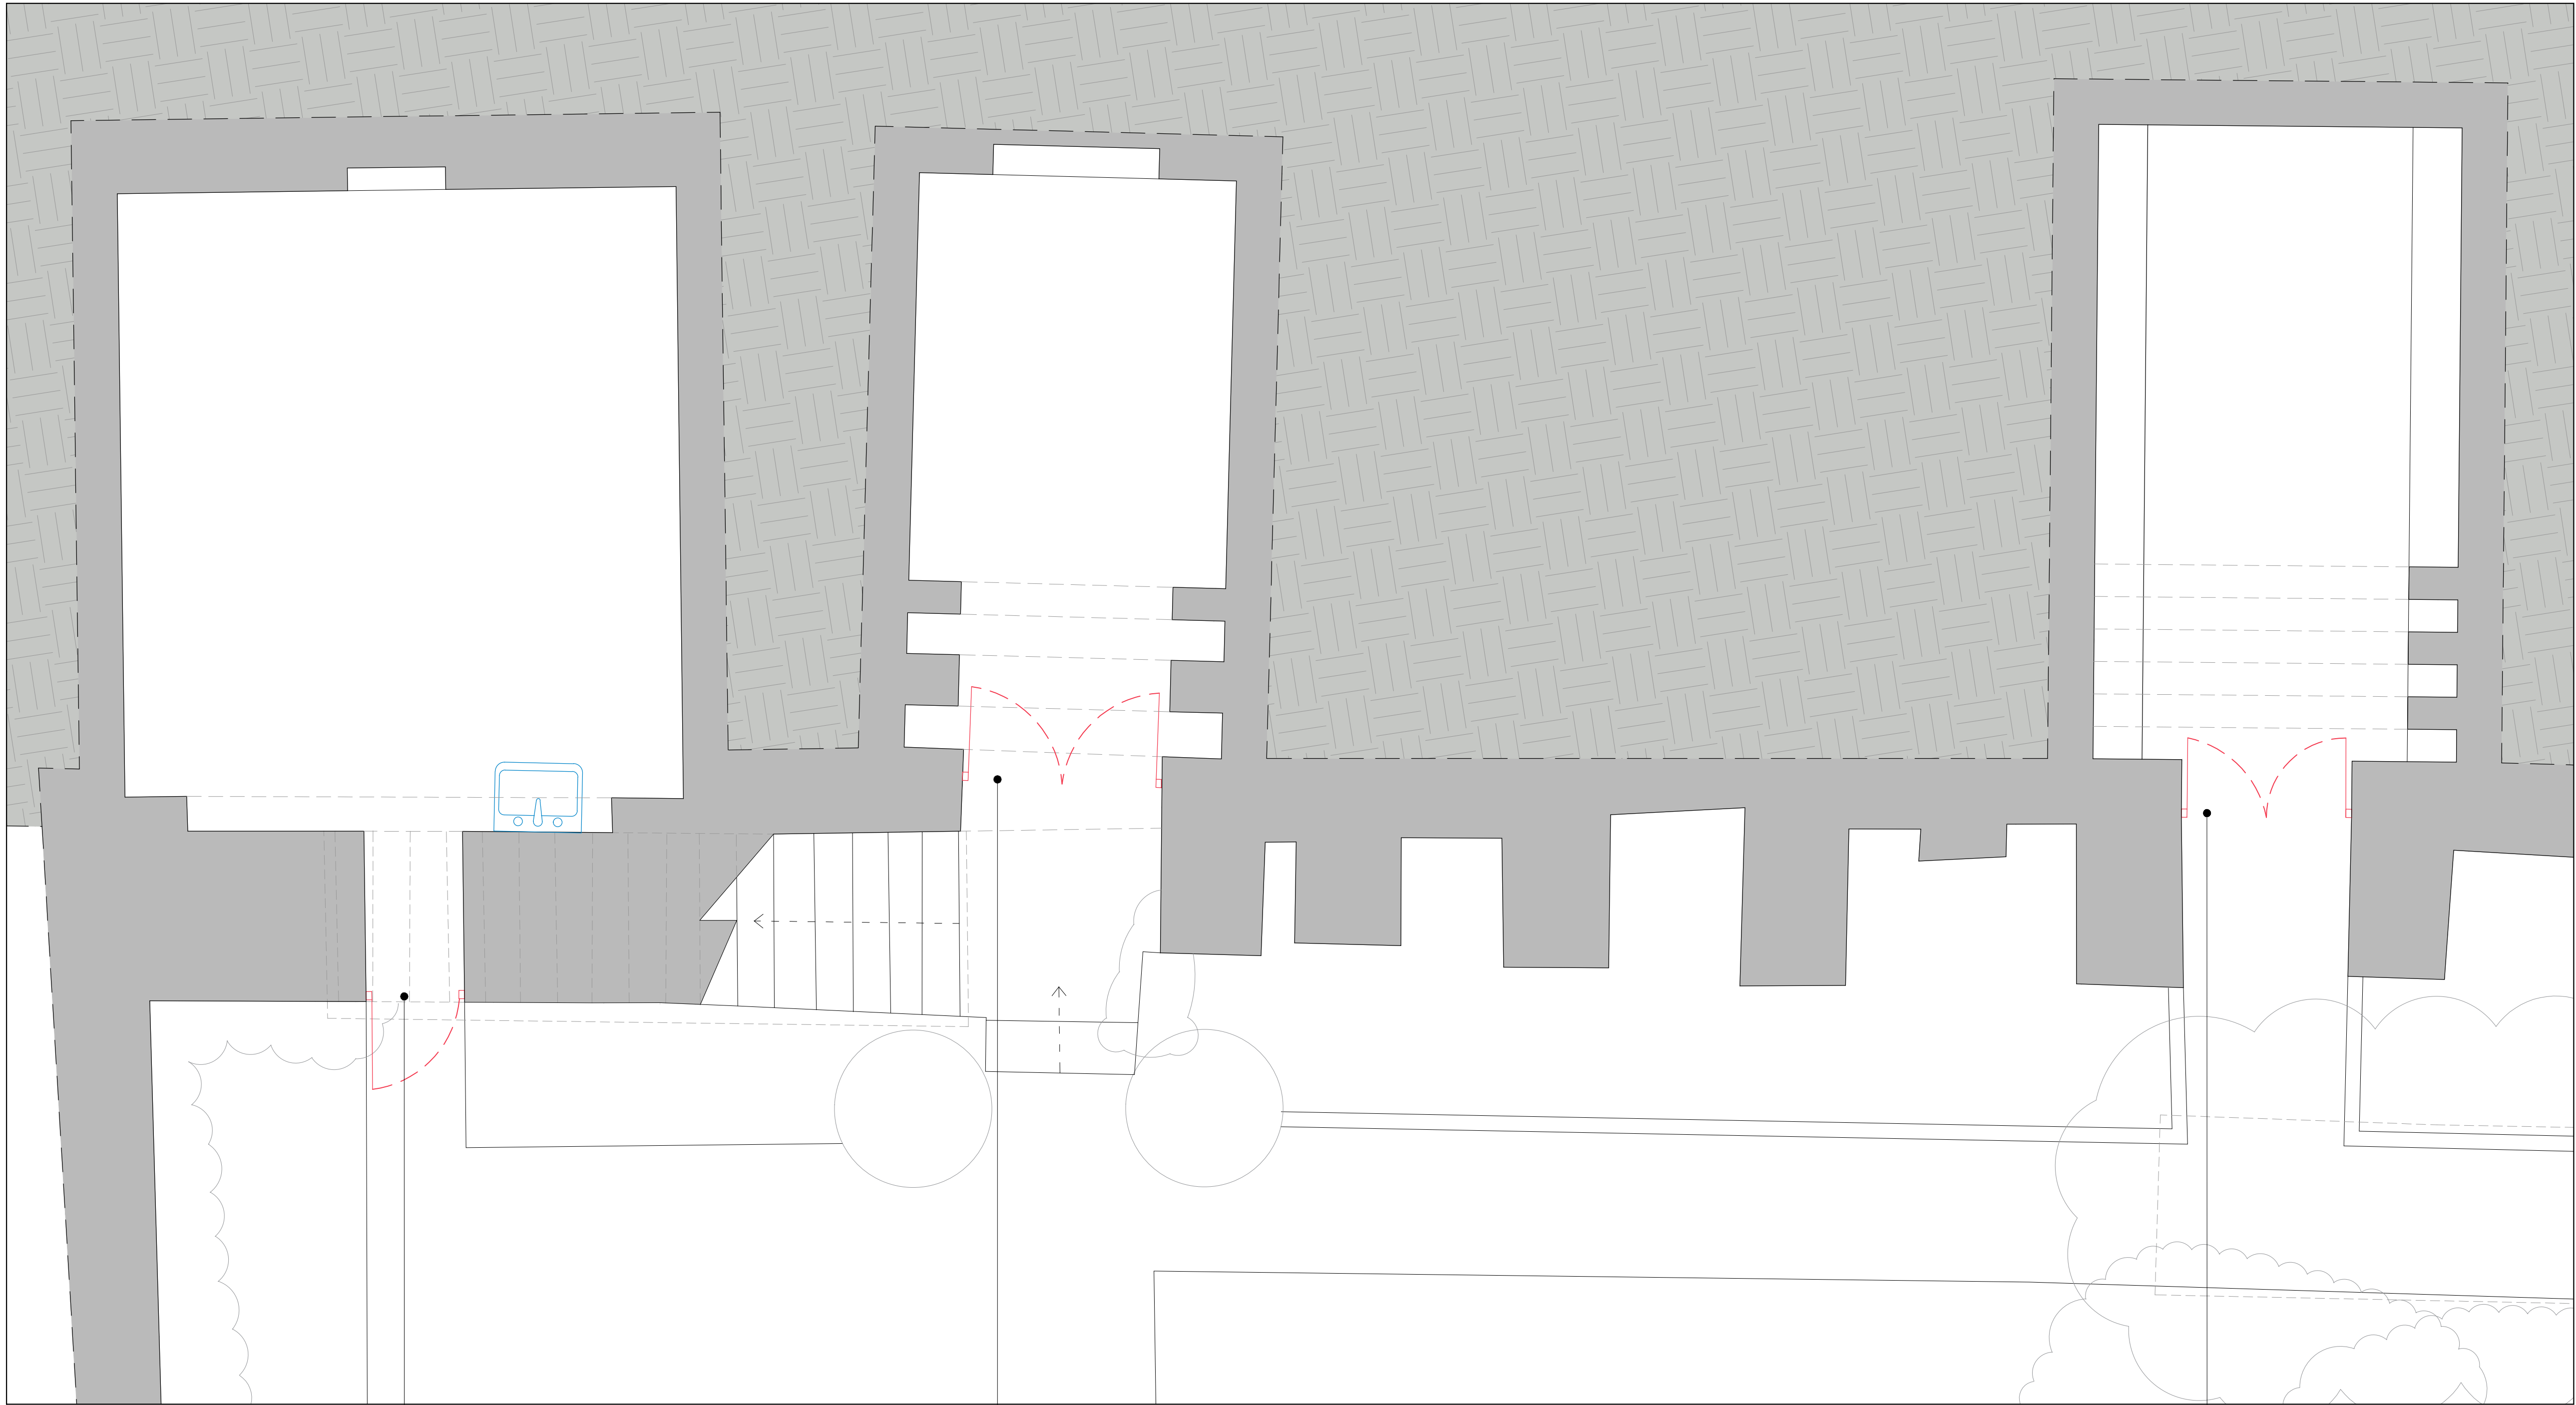

Existing timber door in poor condition to be removed

Existing timber doors in poor condition to be removed

Existing timber doors in poor condition to be removed

P01 01.06.23 ISSUED FOR PLANNING & LBC

rev	date	amendment
-----	------	-----------

SCDA

1 Bouchier Street  
London  
W1D 4HX  
studio@sodastudio.co.uk  
sodastudio.co.uk

job title

NO. 4 THE GROVE

drawing title

STRIP-OUT & DEMOLITION PLANS  
LOWER GARDEN VAULTS PLAN

status	PLANNING	drawing no.	revision
scale	1:50 @A3 1:25 @A1	038	P01
job no.	A482		



© ARCHITECT'S COPYRIGHT RETAINED

**GENERAL NOTES**

1 All dimensions to be checked on site.  
2 Use figured dimensions only. Queries to be directed to the Architect.  
3 Refer to Structural Engineer's drawings for details relating to structure  
4 Any discrepancies between the Architect's drawings and those by any other party to be reported immediately.  
5 All drawings are not for construction unless explicitly marked for this purpose.

**GENERAL NOTES ON MATERIALS**


Materials to comply with appropriate British Standards or Agreement Certificate stamped and independently certified or otherwise to show their suitability. Materials should be in accordance with BS8000 series of documents and other accepted good practice (e.g. Quality assured to ISO9000).

**GENERAL NOTES ON PRINTING**

All drawings to be printed in colour.

**NOTES**


DRAWINGS BASED ON SURVEY INFORMATION RECEIVED FROM MSA ON 07/10/2022  
TREES IN LOWER GARDEN BASED ON SURVEY INFORMATION RECEIVED FROM SJ STEPHENS ASSOCIATES ON 09/02/2023

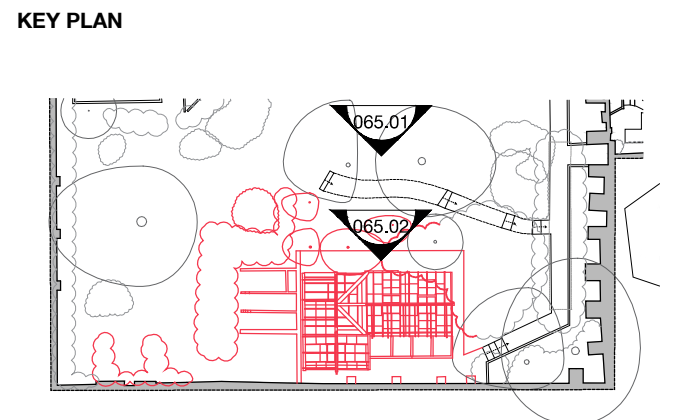

- KEY
- EXISTING WALLS
  - STRIP-OUT
  - DEMOLITION
  - DEMOLITION ABOVE



065.01  
NORTH ELEVATION

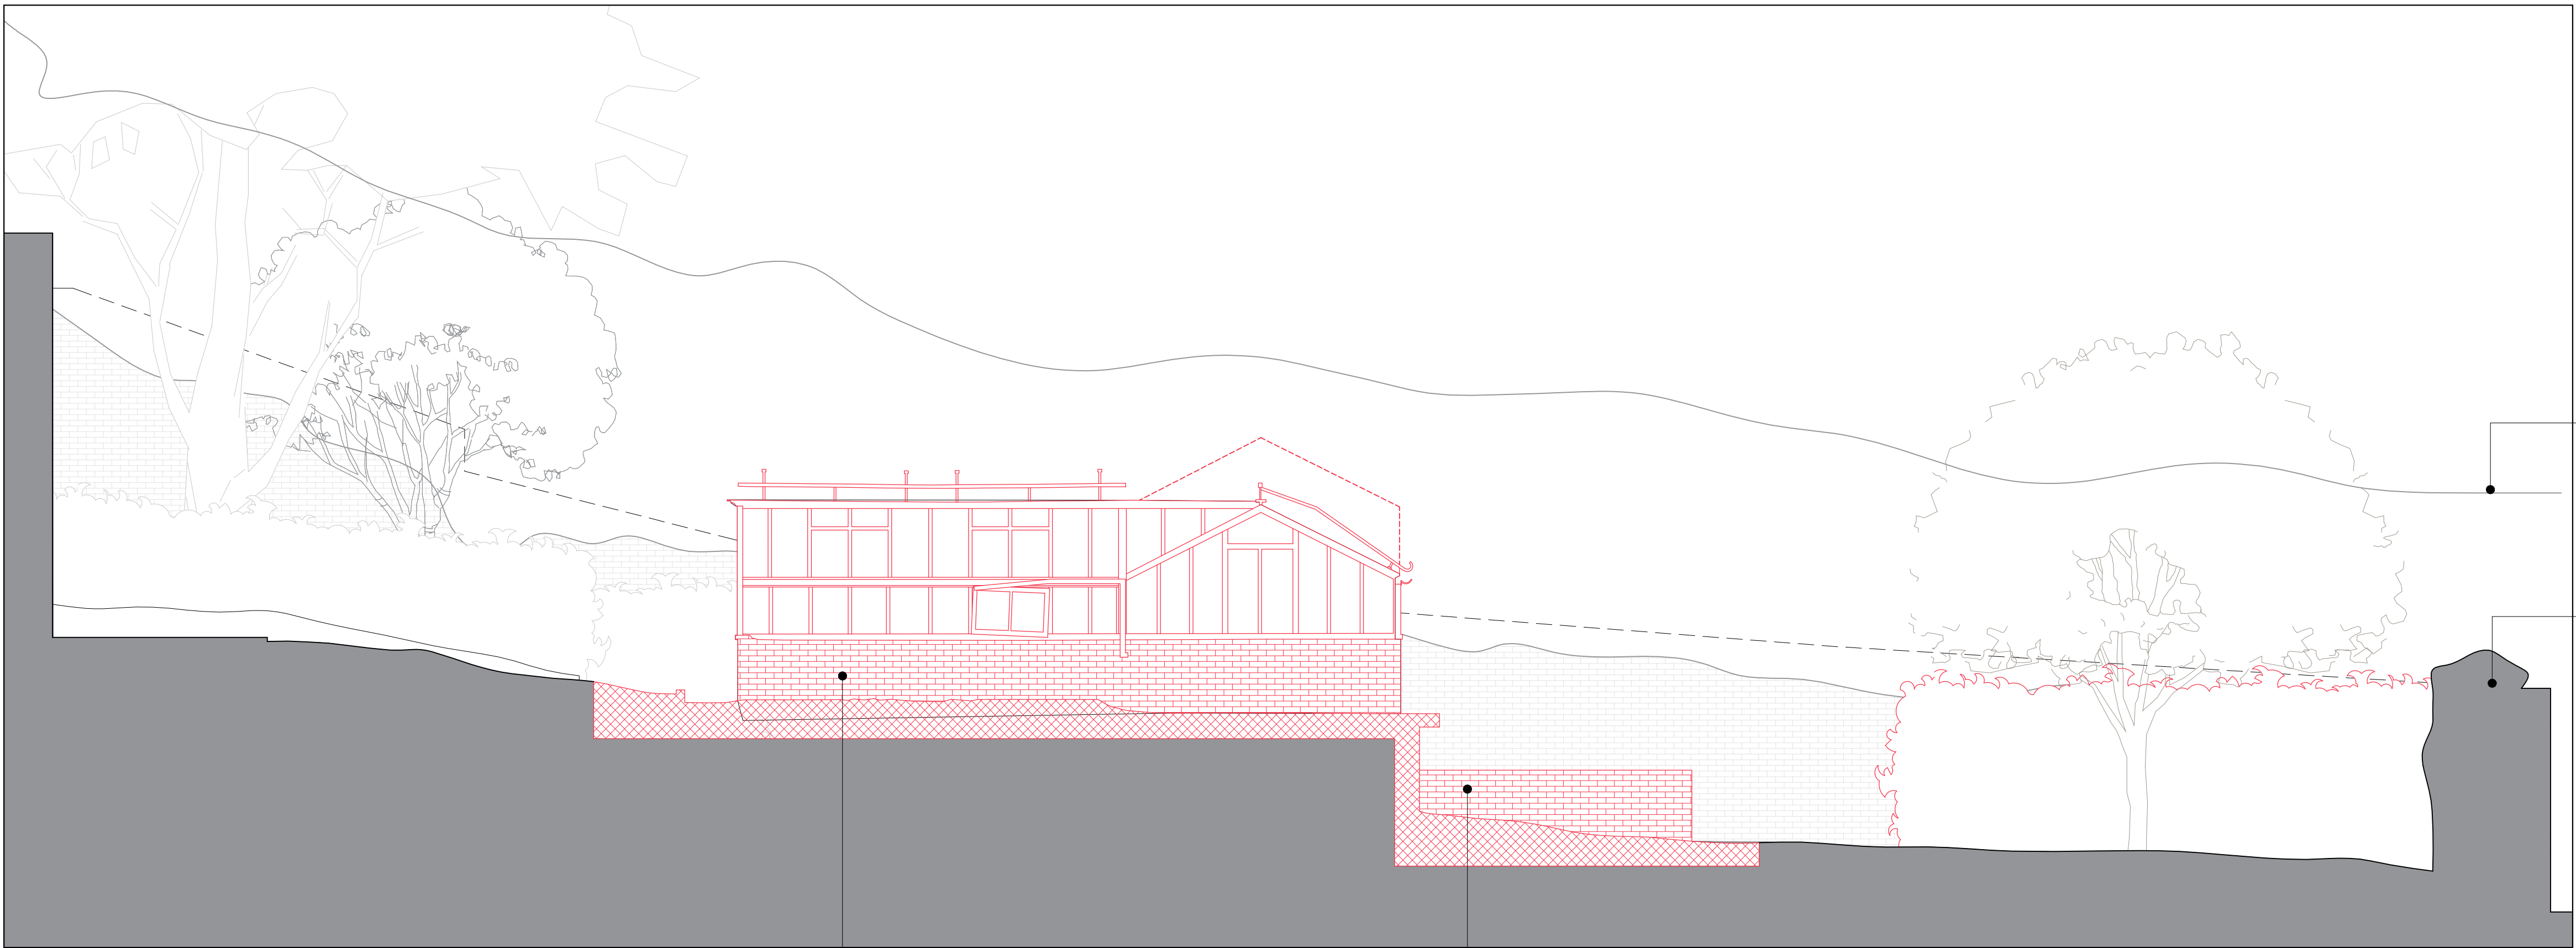


065.02  
NORTH ELEVATION



P01	01.06.23	ISSUED FOR PLANNING & LBC
rev	date	amendment
<div><div>SCDA</div><div>SODA 1 Bouchier Street London W1D 4HX studio@sodastudio.co.uk sodastudio.co.uk</div></div>		
job title NO. 4 THE GROVE		
drawing title STRIP-OUT & DEMOLITION ELEVATIONS LOWER GARDEN ELEVATIONS NORTH		
status	PLANNING	drawing no.
scale	1:100 @A3 1:50 @A1	revision
job no.	A482	P01



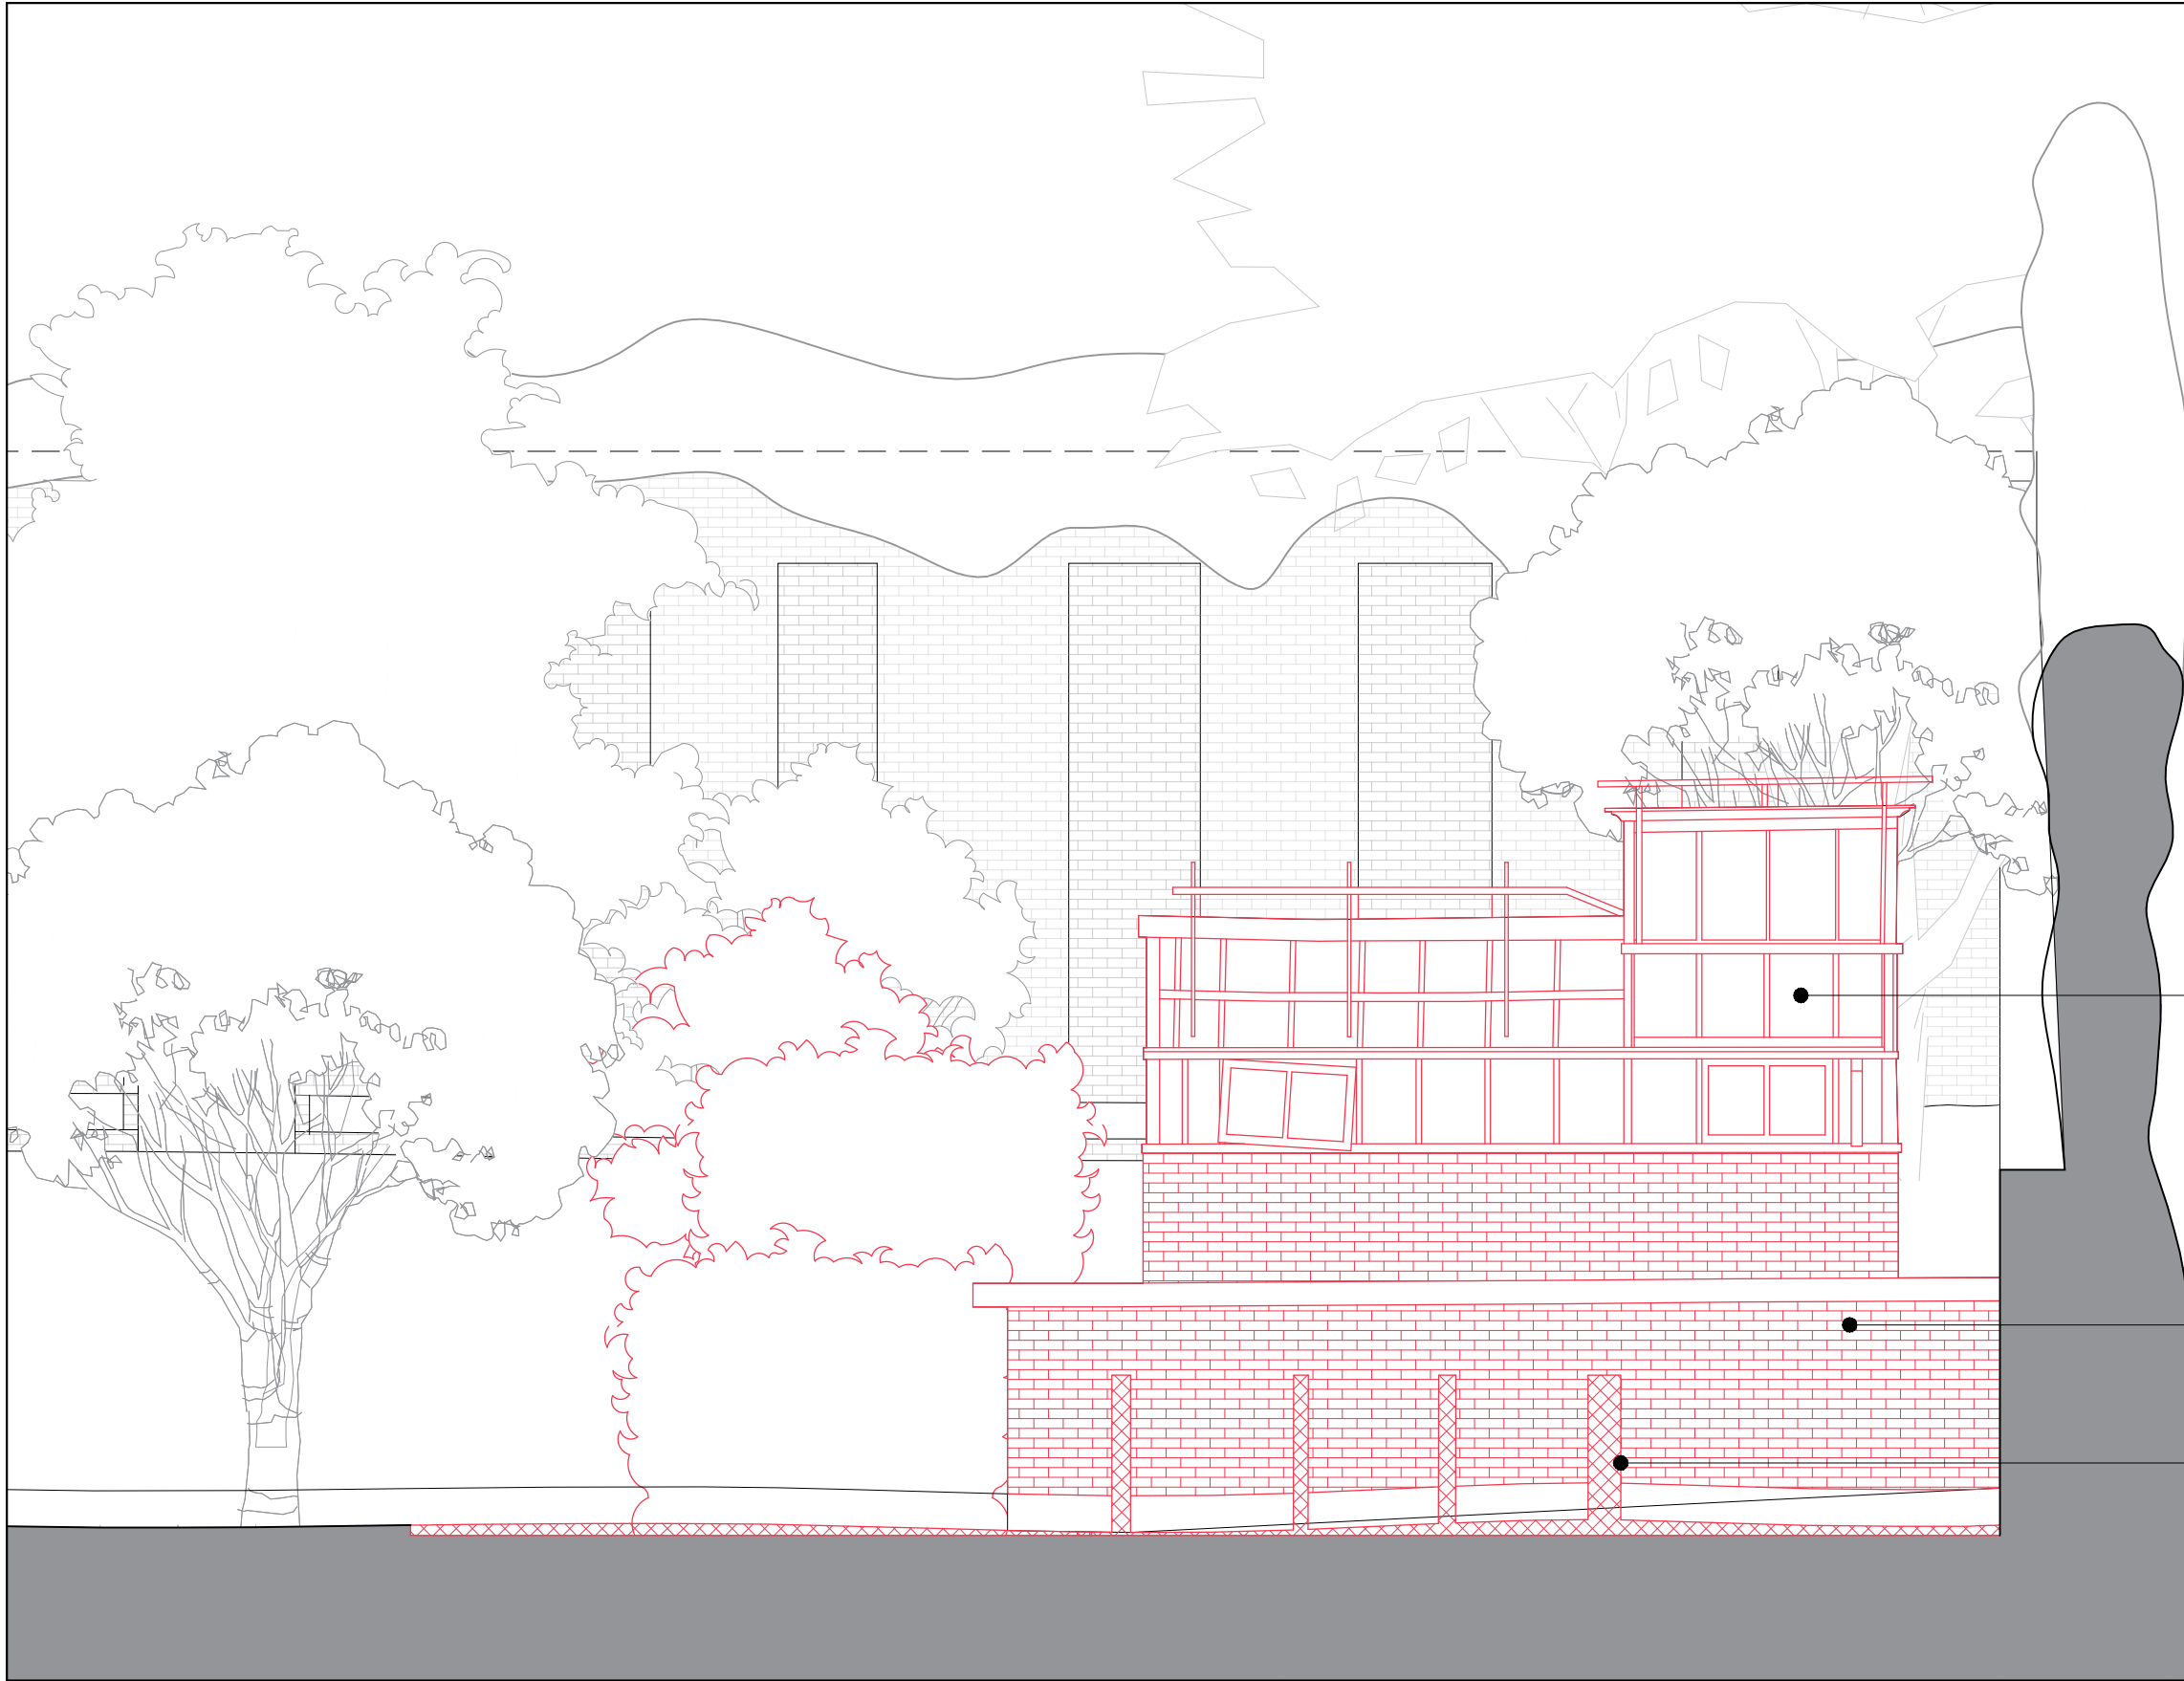


Existing Greenhouse and platform  
to be removed

Existing masonry walls around  
platform to be removed

Existing masonry compost beds  
to be removed

066.01  
WEST ELEVATION

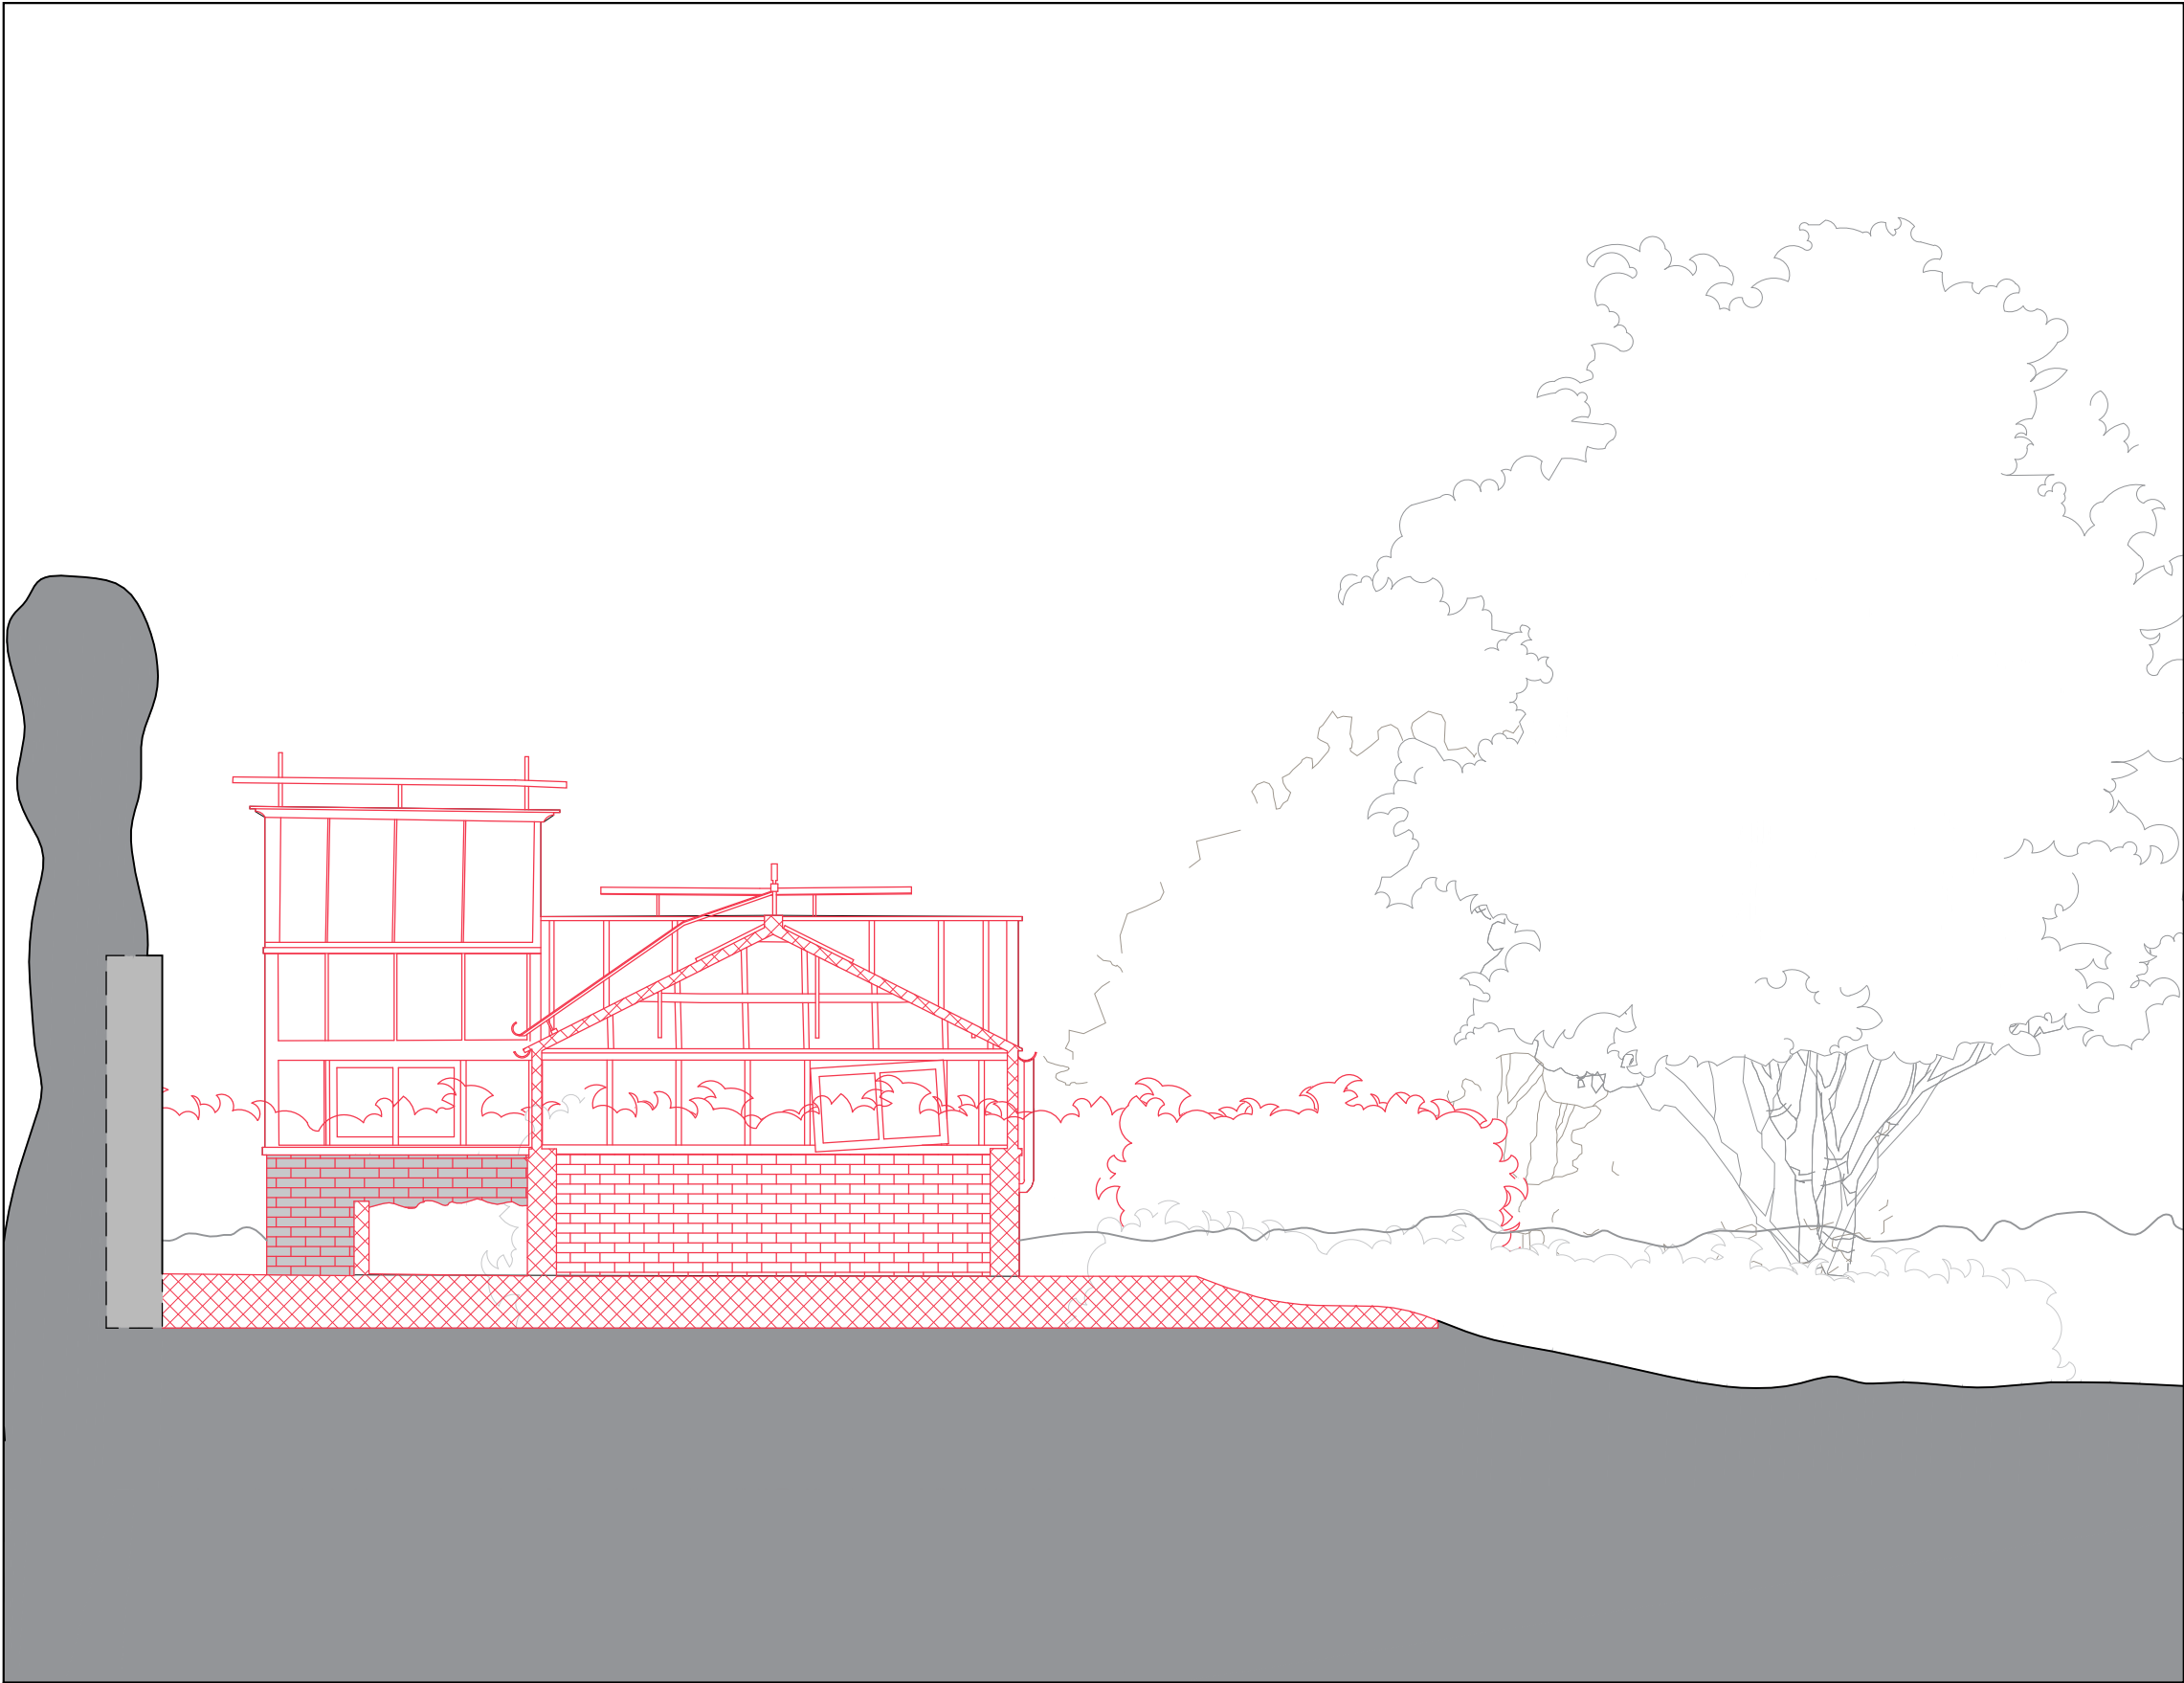


066.03  
SECTION AA



Existing Greenhouse and platform  
to be removed

066.02  
WEST ELEVATION

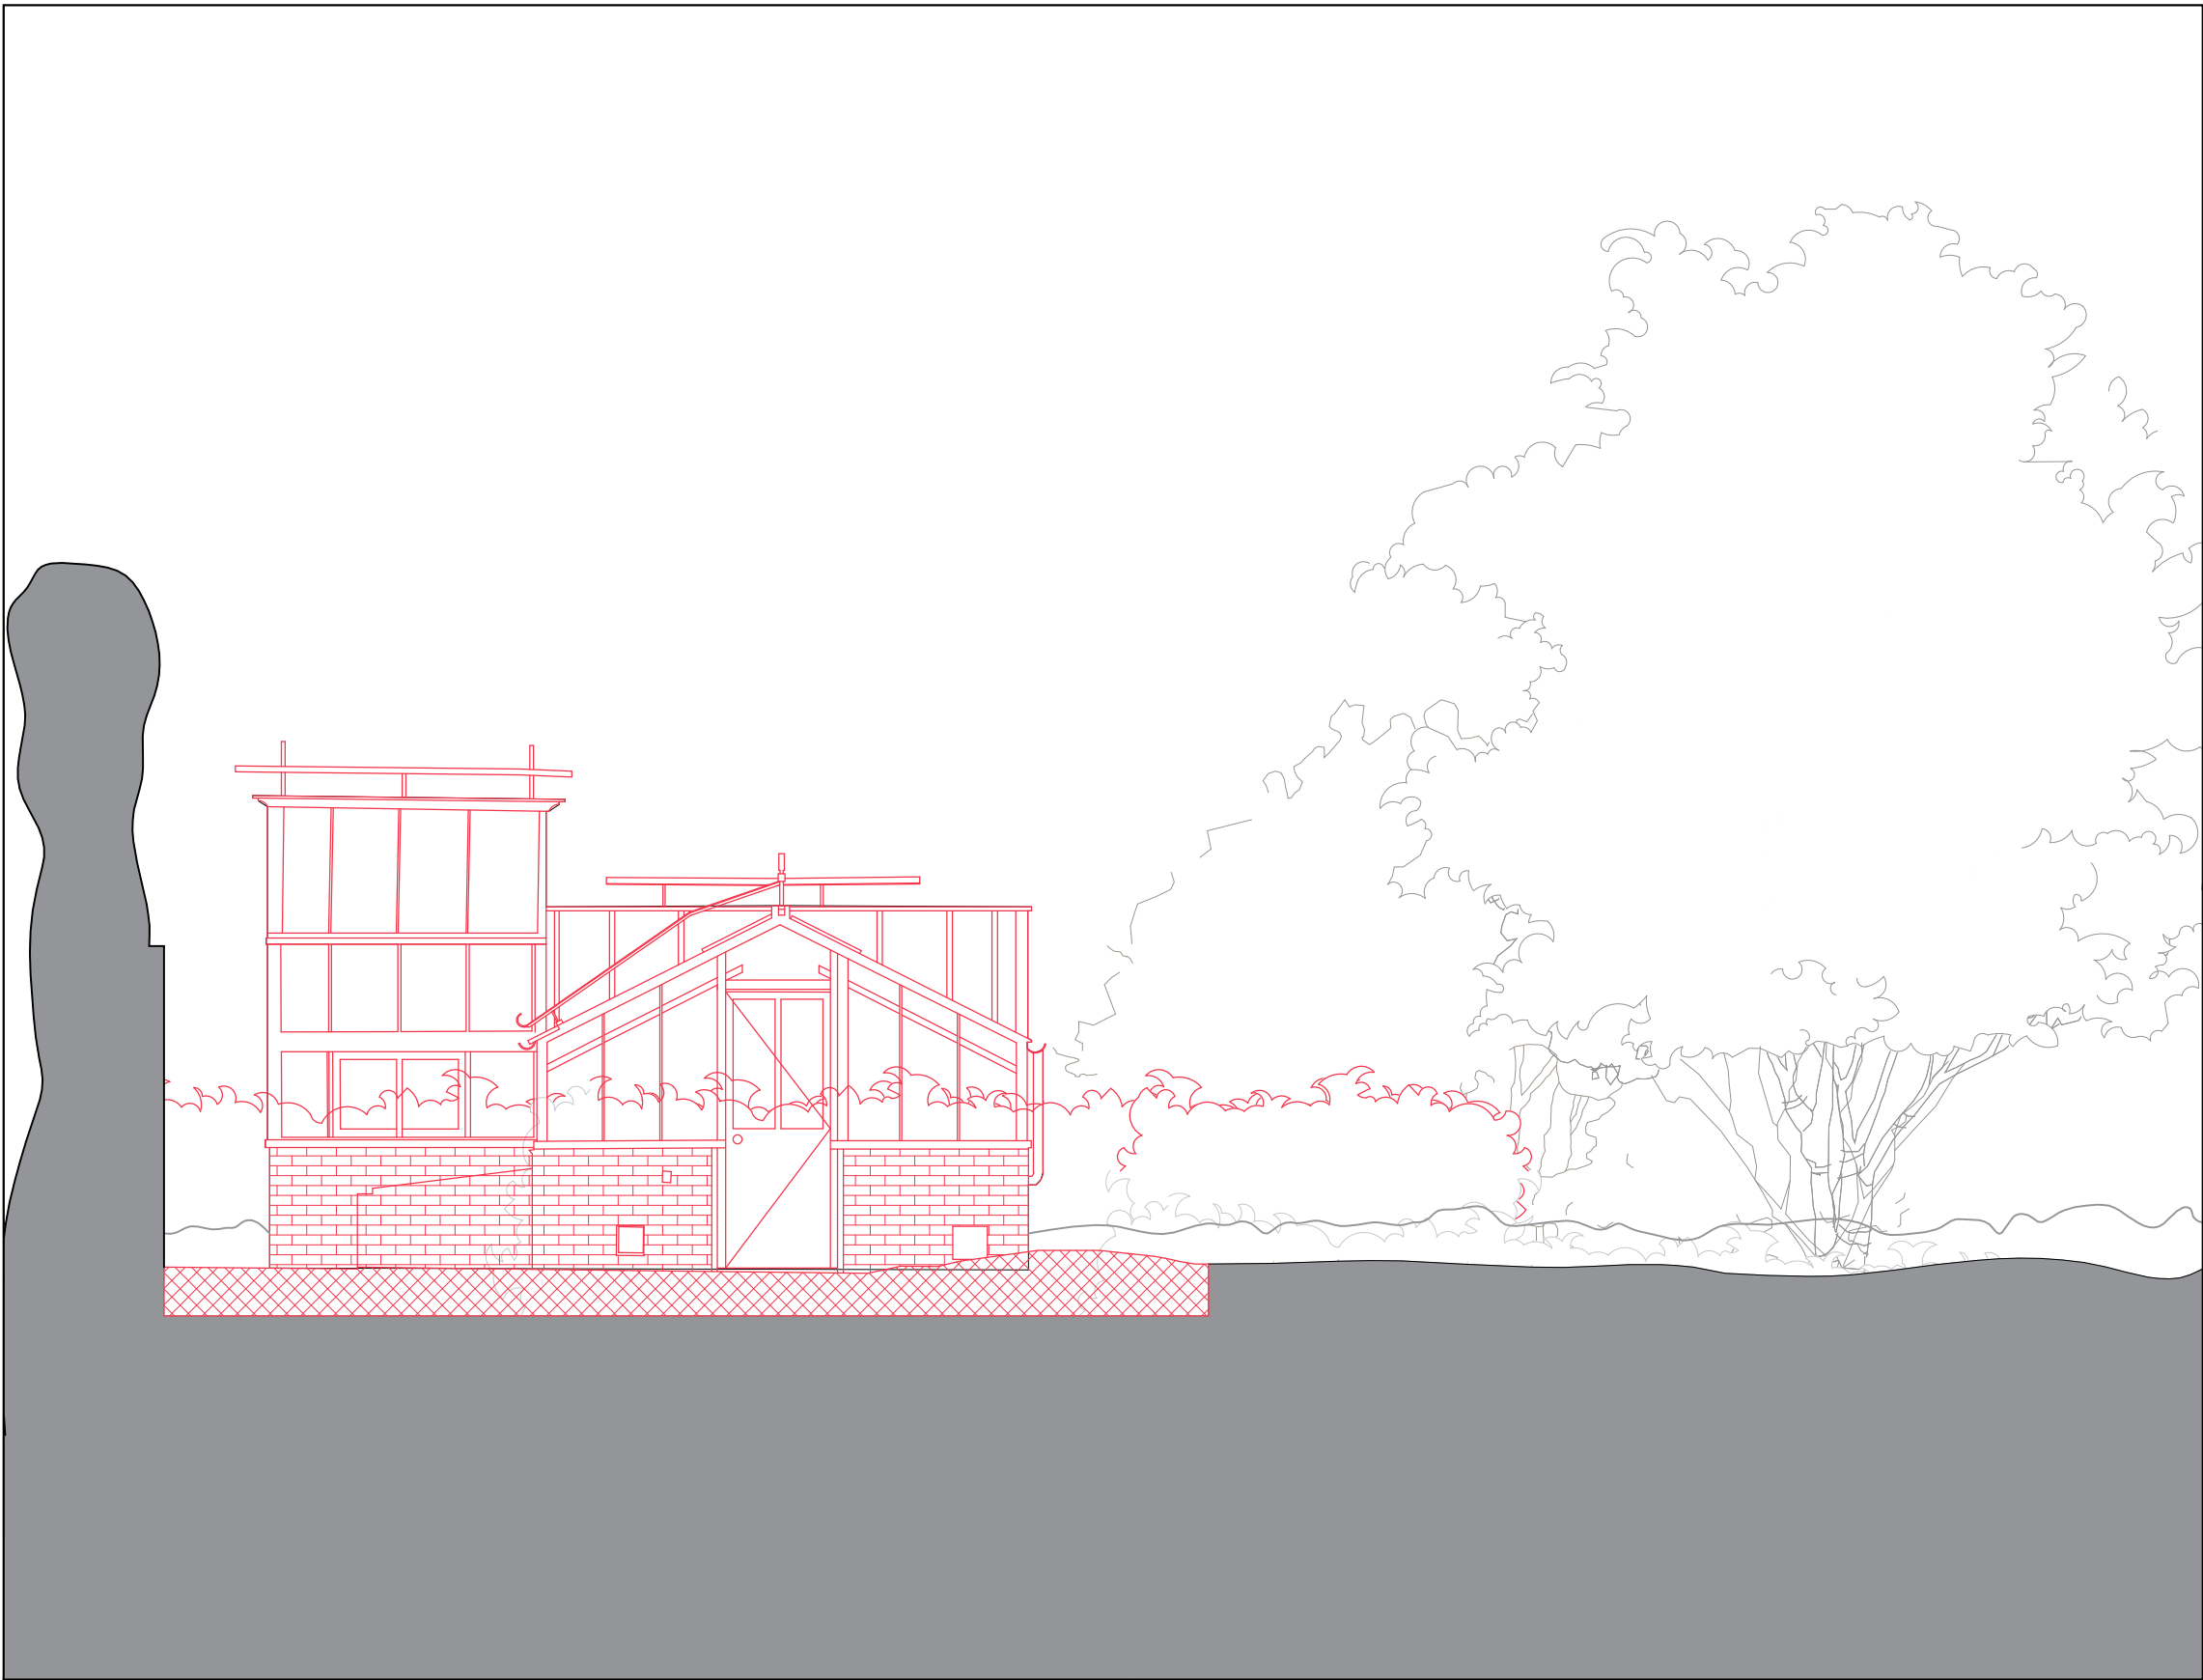

066.04  
EAST ELEVATION

© ARCHITECT'S COPYRIGHT RETAINED

GENERAL NOTES

- 1 All dimensions to be checked on site.
- 2 Use figured dimensions only. Queries to be directed to the Architect.
- 3 Refer to Structural Engineer's drawings for details relating to structure
- 4 Any discrepancies between the Architect's drawings and those by any other party to be reported immediately.
- 5 All drawings are not for construction unless explicitly marked for this purpose.

GENERAL NOTES ON MATERIALS

Materials to comply with appropriate British Standards or Agreement Certificate stamped and independently certified or otherwise to show their suitability. Materials should be in accordance with BS8000 series of documents and other accepted good practice (e.g. Quality assured to ISO9000).


GENERAL NOTES ON PRINTING

All drawings to be printed in colour.

NOTES

DRAWINGS BASED ON SURVEY INFORMATION RECEIVED FROM MSA ON 07/10/2022  
TREES IN LOWER GARDEN BASED ON SURVEY INFORMATION RECEIVED FROM SJ STEPHENS ASSOCIATES ON 09/02/2023

KEY PLAN

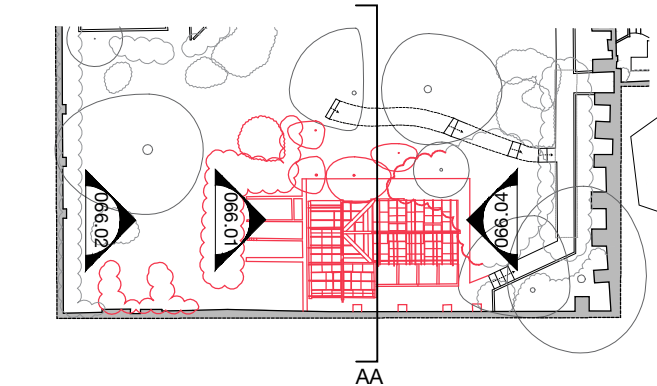

KEY

- EXISTING WALLS
- STRIP-OUT
- DEMOLITION
- DEMOLITION ABOVE

P01 01.06.23 ISSUED FOR PLANNING & LBC

rev date amendment

SC  
DA

SODA  
1 Bouchier Street  
London  
W1D 4HX  
studio@sodastudio.co.uk  
sodastudio.co.uk

job title  
NO. 4 THE GROVE

drawing title  
STRIP-OUT & DEMOLITION ELEVATIONS  
LOWER GARDEN ELEVATIONS EAST & WEST

status	PLANNING	drawing no.	revision
scale	1:100 @A3 1:50 @A1	066	P01
job no.	A482		





