


All dimensions in millimetres. Where dimensions are not given, drawings must not be scaled and the matter referred back to Charlton Brown Architects.

All dimensions and conditions are to be checked on site by the contractor prior to preparing drawings or commencing any work. The contractor is responsible for checking that there is no conflict between site dimensions and drawn dimensions.

In the event of any detail or dimensional conflict between Charlton Brown Architects drawings, the matter must be referred back to Charlton Brown Architects for clarification

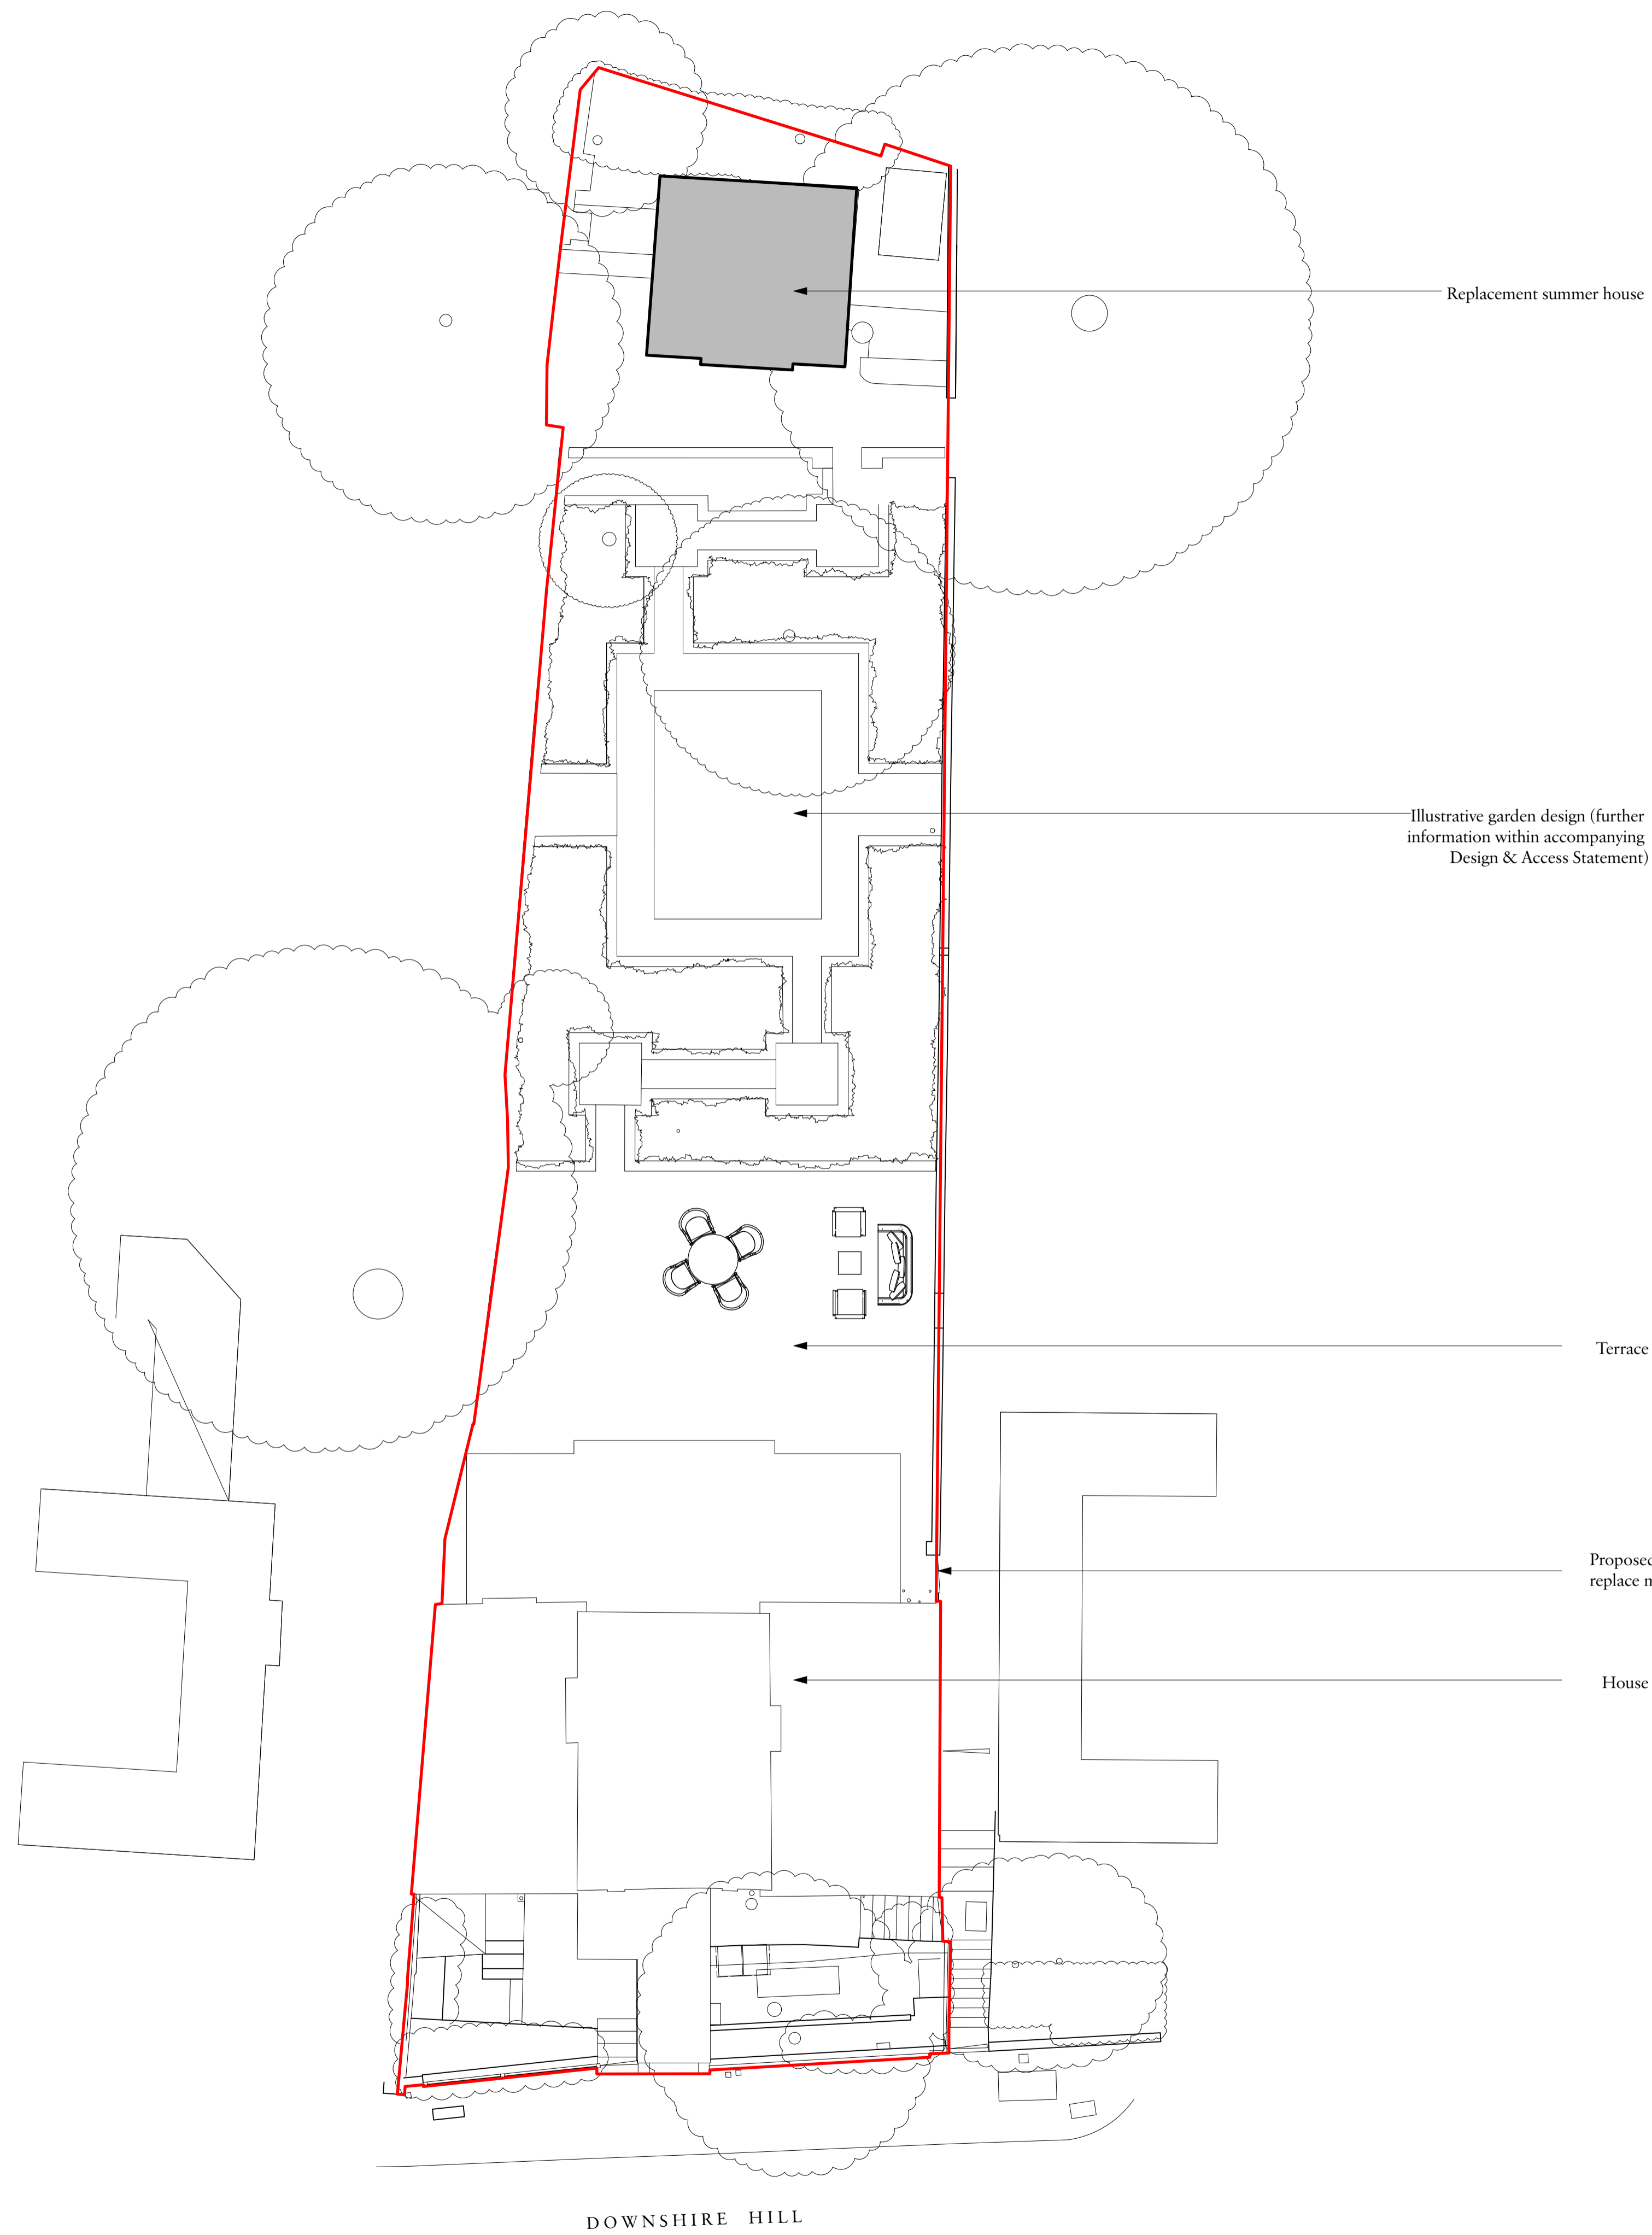

Rev	Date	Details	By
A	29/06/2023		

Charlton Brown Architecture & Interiors

The Belvedere, 2 Back Lane, Hampstead, London, NW3 1HL
 Telephone +44(0)20 7794 1234
 Email office@charltonbrown.com
 Website www.charltonbrown.com

Client
 Polly Samson

Project
 49 Downshire Hill

Drawing Title
 Proposed Site Plan

Date	Drawn	Checked
20/12/2022	AN	SI

Scale
 1:100

Issue Status
 Planning

Project Number	Drawing Number	Revision
2 2 0 0 5	00-002	A