

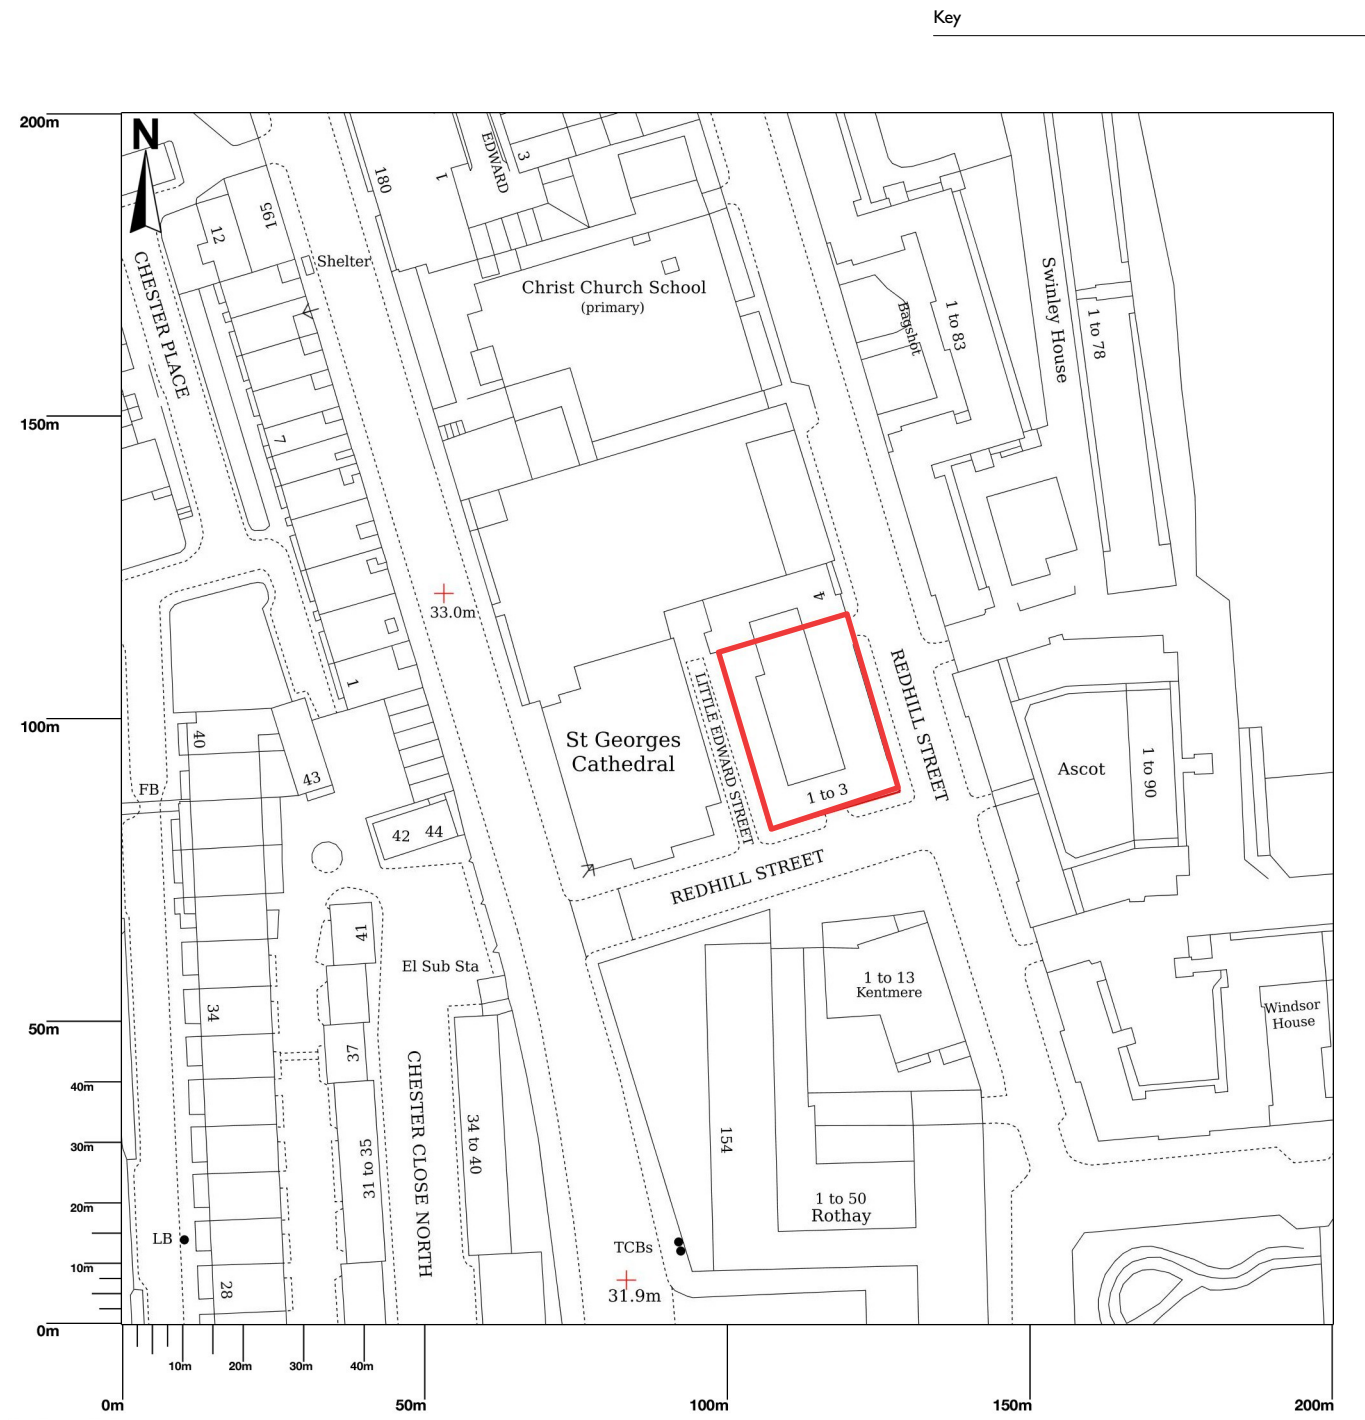


SITE PLAN
1:500

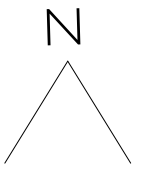

SITE LOCATION PLAN
1:1250

 

Key

WOOLF
INTERIOR ARCHITECTURE & DESIGN

Practice Details
London Office: 0208 9606858
28 Ruston Mews W11 1RB
Bath Office: 01225 445670
Broome House, Upper Lansdown Mews, BA1 5HF

Client Name
Private

Site Address
3 1-3 REDHILL
LONDON
NW1 4BG

Note
Do not scale, use figured dimensions only. All dimensions to be verified on site. To be read in conjunction with all related Designers's and Engineer's drawings and any other relevant information.

Date
21 June 2023
Drawing Scale
1:500/1:1250

Drawn By
MD & AK
Page Scale
A3

Project Manager
None
File Name
Redhill Street

Project ID
0200
Sheet Number
P1050

Drawing Title
Site & Location Plan