

PLANNING

Planning and Building Regulations Design Consultants
Architectural Technologists
Local Authorities Planning Agent Group Member
Local Authorities Building Control Partner Member
Planning Portal Professional Status
Landmark and Promap Member
Planning Appeal Consultants

www.cadmonkies.co.uk
cadmonkies@btconnect.com
01280 - 70 44 44



Head Office : The Boat House, 19 Westminster Croft,
BRACKLEY, Northants, NN13 7ED
London Offices : Studio A2, Headcorn Road,
Thornton Heath, London, CR7 6JQ
Cadmonkies, Studio A2 Castle Yard,
Richmond, LONDON, TW9 0TF

CLIENT:
Mr and Mrs M Upton

ADDRESS:
Flat 4, 16 Belsize Avenue
LONDON, NW34AU

CONTACT:
Mrs G Upton

SITE:
Flat 4, 16 Belsize Avenue
LONDON
NW34AU

SCHEME:
Proposed Replacement Windows and
Door with Associated Internal and
External works.


DRAWING TITLE:
Location, Block and Site
Plans

DATE: June 2023
DRAWN: david berlovis

SCALE: 1:1250, 1:500
1:200
REV: A3 @

DRAWING No:

P/23/122/001

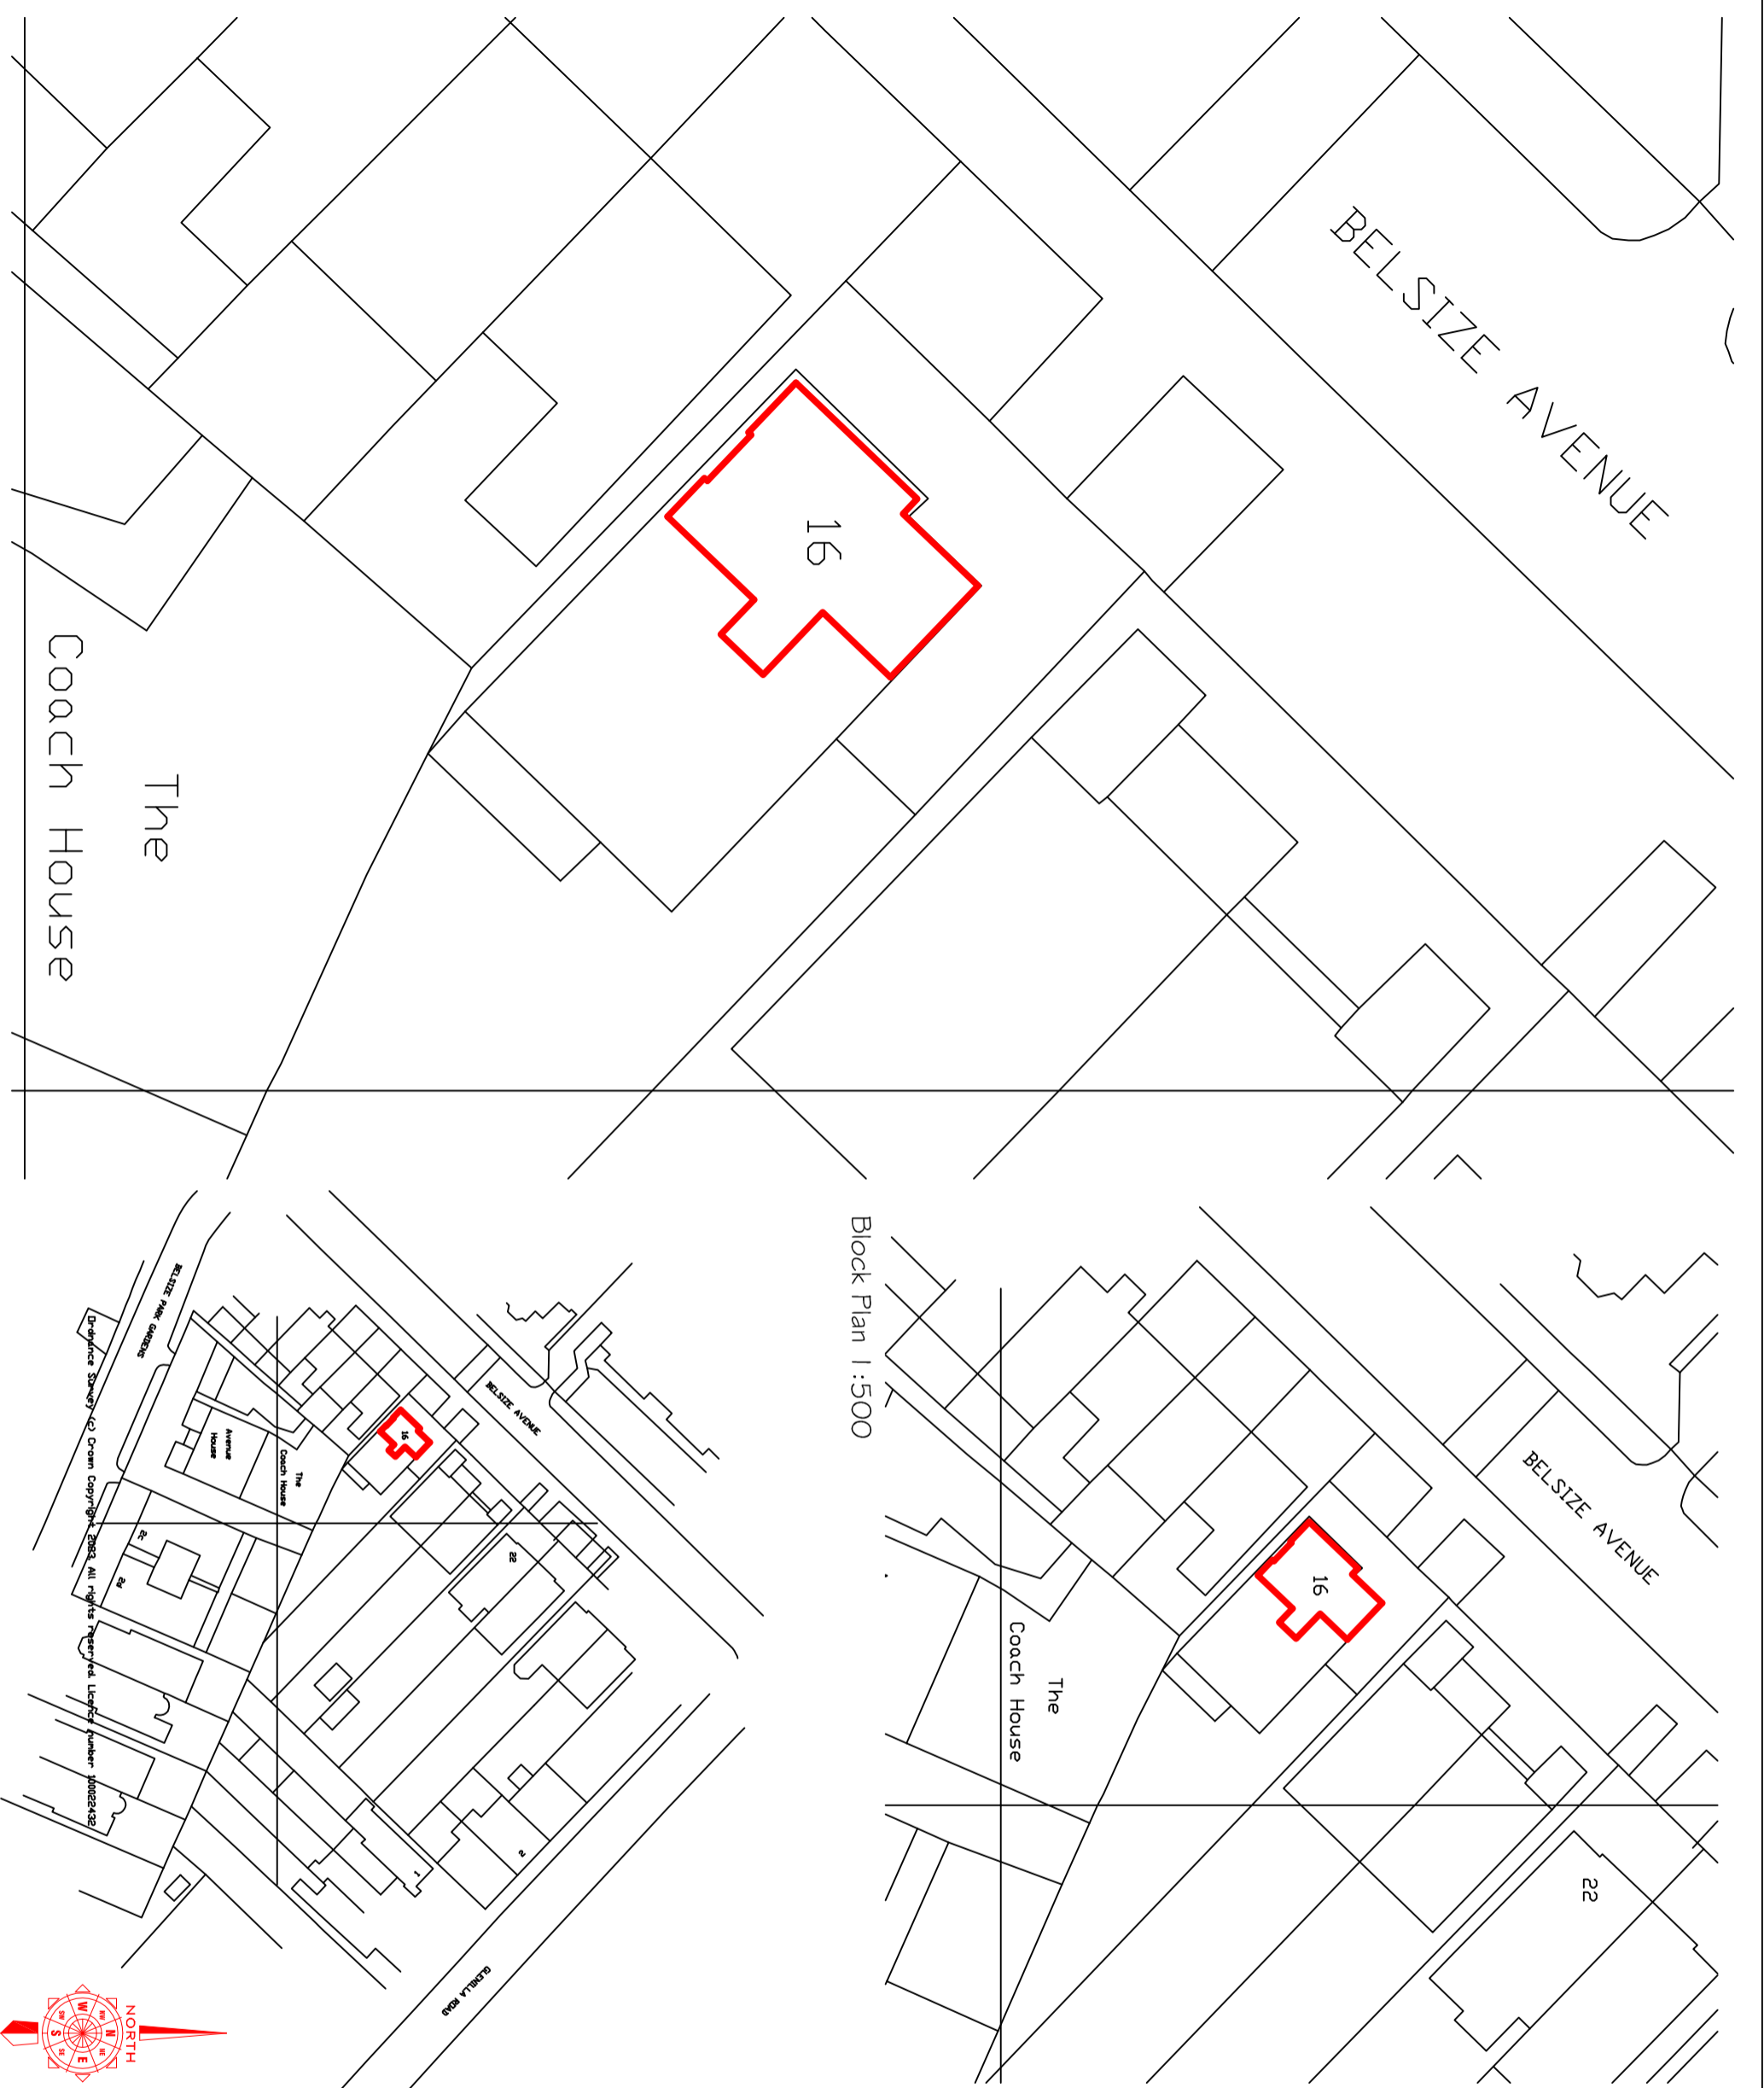

Site Plan 1:200

Block Plan 1:500

Location Plan 1:1250