

NOTES

Copyright Carbogno Ceneda Architects.


No implied license exists. This drawing should not be used to calculate areas for the purposes of valuation. All dimensions to be checked on site by the contractor and such dimensions to be their responsibility.

This drawing is to be read in conjunction with all other contract documents and specifications and all other consultants drawings. All levels and dimensions should be checked on site.


All work must comply with relevant British Standards and Building Regulations requirements. Drawing errors and omissions to be reported to the architect.

KEY GLAZING AND METALWORK ITEMS

- 1 VEHICLE AND PEDESTRIAN ACCESS GATES (REFER TO DRAWING P550)
- 2 TYPICAL GLASS SLIDING DOOR AND BASEMENT FIXED FRAME (REFER TO DRAWING P551)
- 3 GROUND FLOOR METAL CLADDING DETAIL + FACADE VENTS (REFER TO DRAWING P552)
- 4 FACADE FINIS (REFER TO DRAWING P553)
- 5 GLAZING ENTRANCE DOOR AND GLASS CANOPY (REFER TO DRAWING P554)
- 6 REAR GARDEN DOOR AND FACADE STRUCTURAL GLAZING (TOP LEVEL) (REFER TO DRAWING P555)
- 7 FOLDABLE SCREENS (REFER TO DRAWING P556)

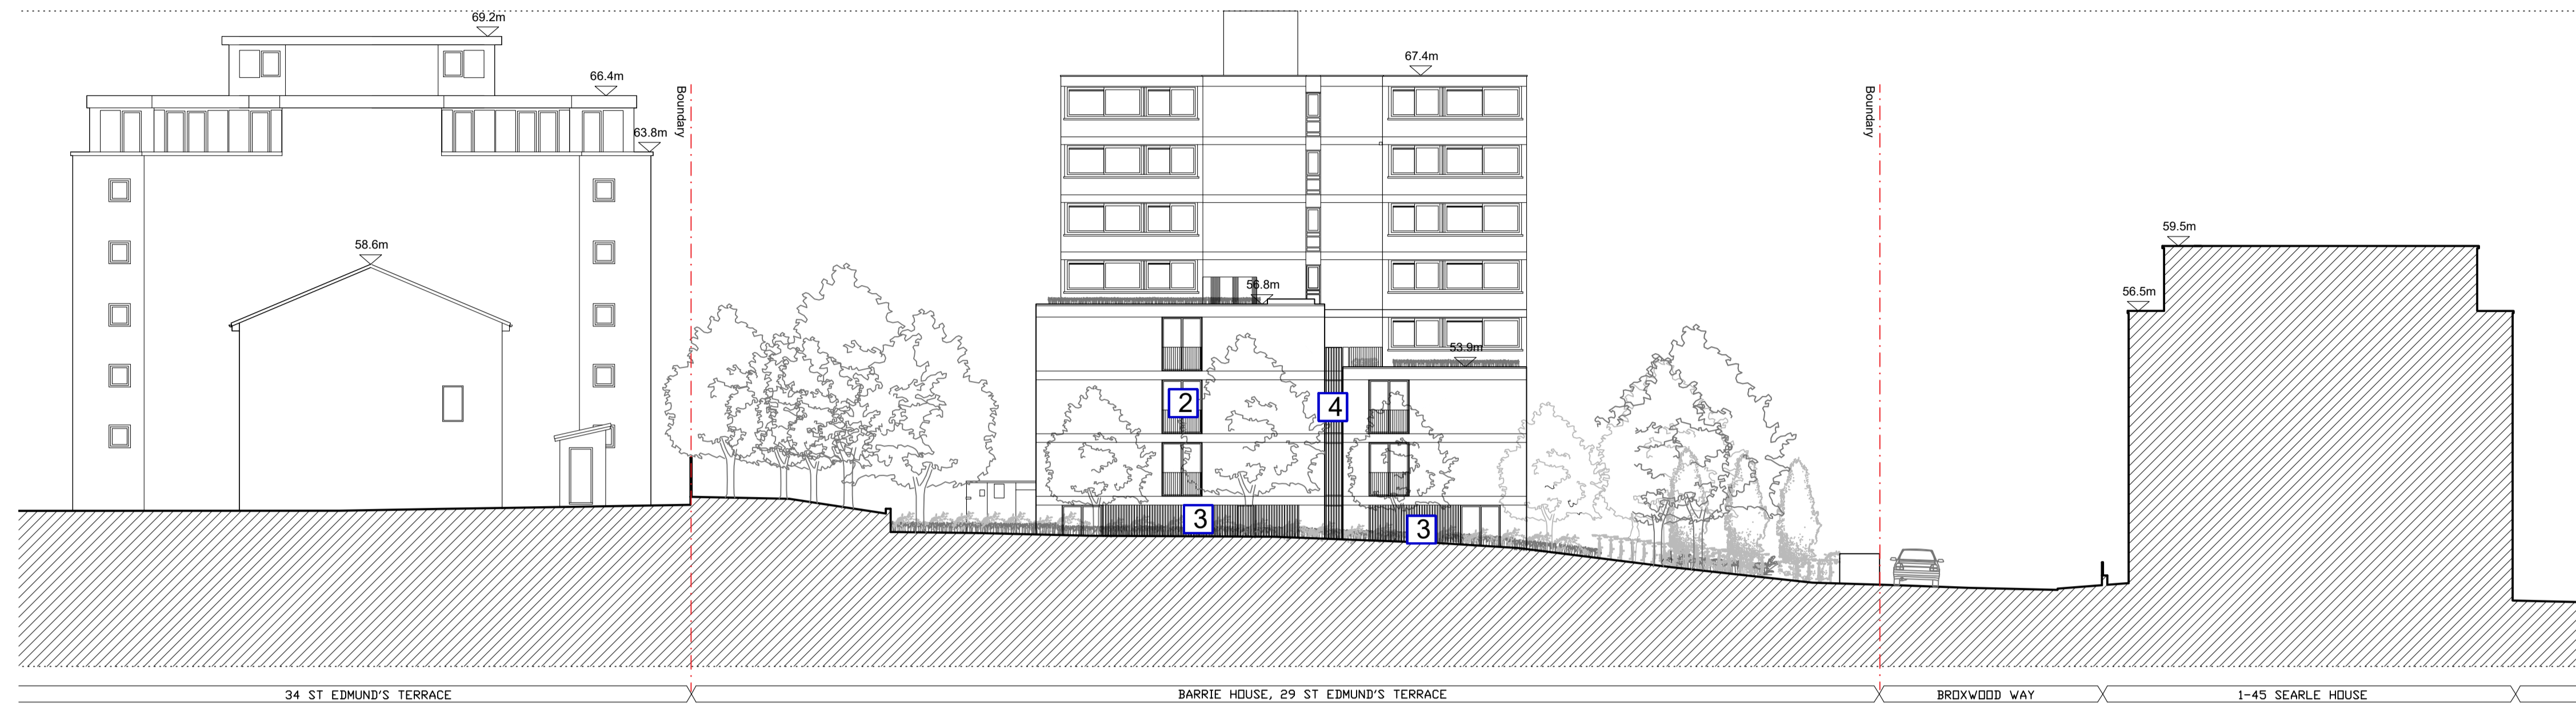

01 SOUTHWEST ELEVATION  
SCALE 1:200 @ A1

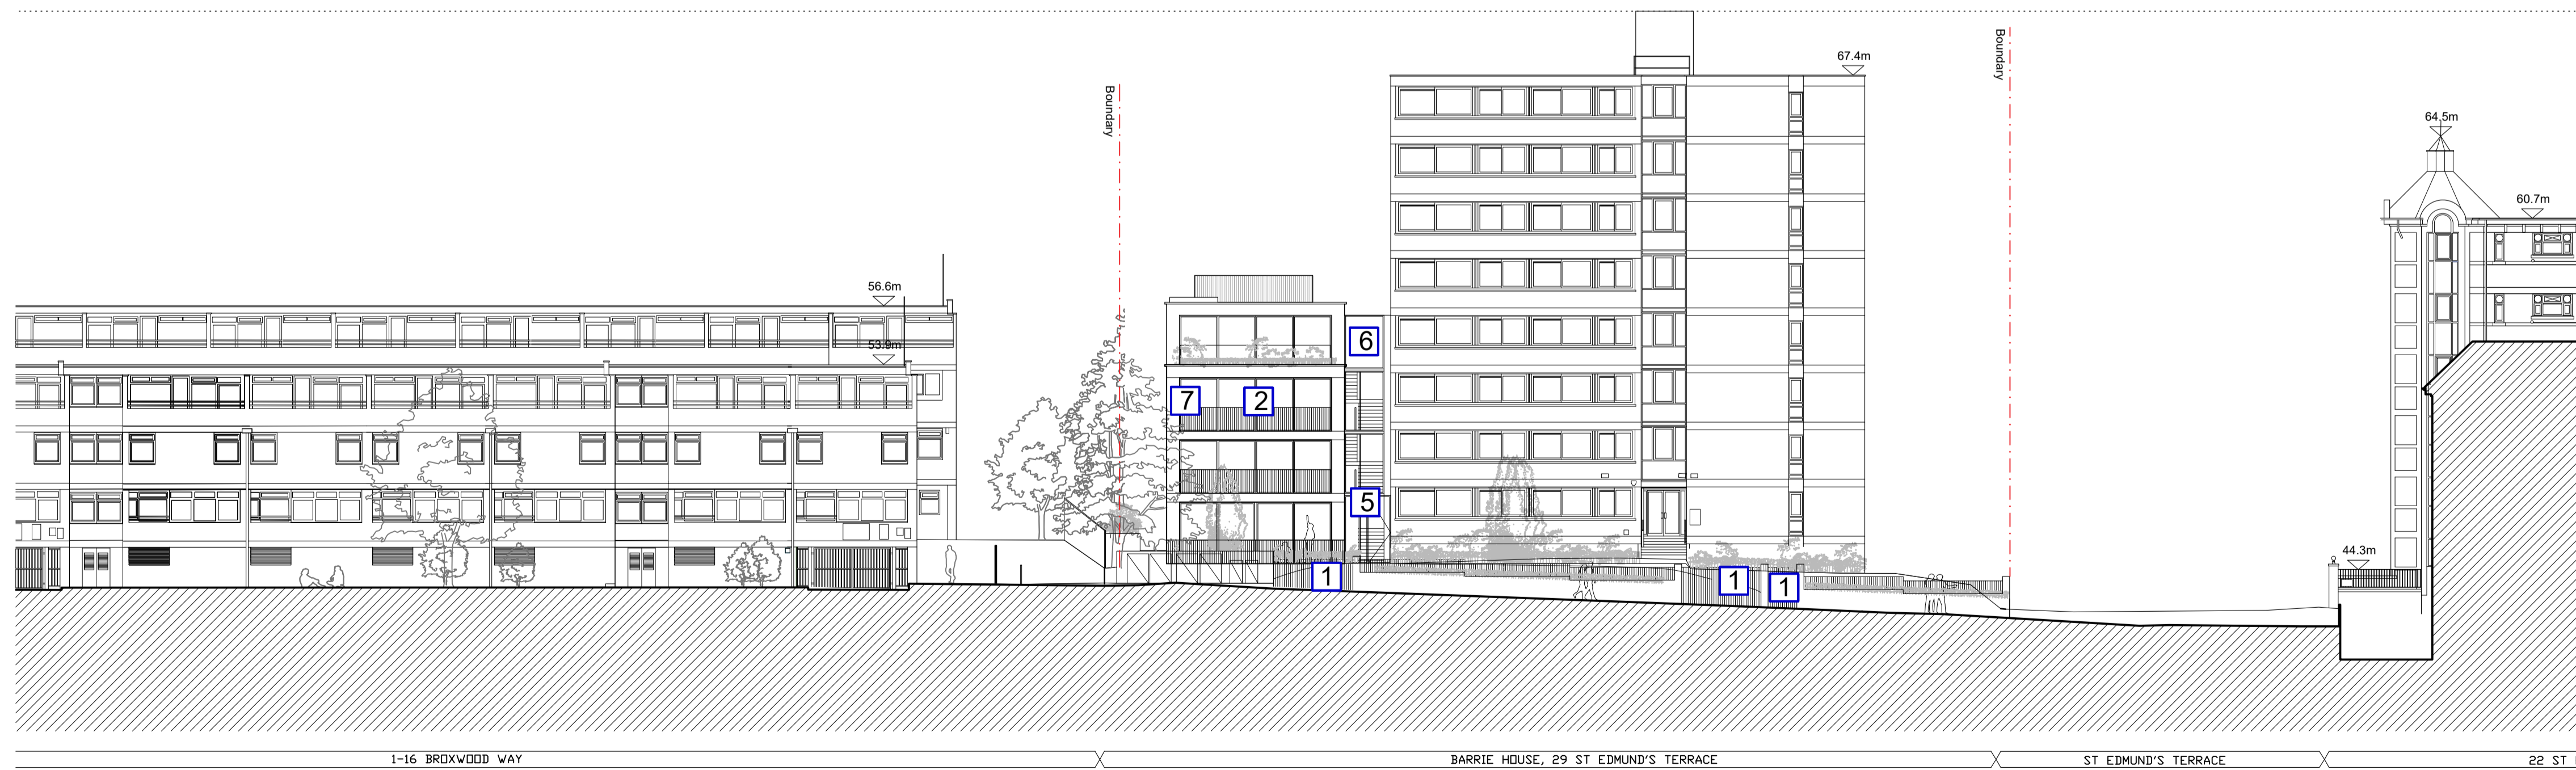

01 NORTHWEST ELEVATION  
SCALE 1:200 @ A1

Project Ref. No.	2113
Client	BROXWOOD VIEW LIMITED
Date	MAY 2023
Scale	AS NOTED @ A1
Project	BROXWOOD VIEW, 29 ST EDMUND'S TERRACE, LONDON NW8 7QH
Drawing Name	C4 - GLAZING & METALWORK PROPOSED ELEVATIONS WITH KEY LOCATIONS
Drawing No.	P211 Rev.
Drawn	CF Approved AC Signed