


**KEY:**  
 — SITE BOUNDARY  
 — EXISTING WALL

**Notes**

- To be read in conjunction with:  
 a. MoreySmith information including, but not limited to, Specifications, Schedules, Design Reports, and Access Strategy.  
 b. Design team information including, but not limited to, that produced by the Structural Engineer, MEP Engineer, Fire Engineer (including fire strategy), Approved Inspector/Building Control Officer, Acoustic Engineer.
- For scope of services and responsibilities please refer to project Roles and Responsibilities Matrix and Contractor Design Schedule.
- Do not scale from drawing. Any discrepancy between this drawing, other drawings forming part of this contract, or the specification / bills of quantities must be clarified before commencement of any work or ordering of any materials. All dimensions, levels, and clearances to be checked on site prior to works commencing.
- Any areas shown are for design purposes only and may vary as the design develops. For a definitive area measurement, please consult a RICS chartered surveyor.

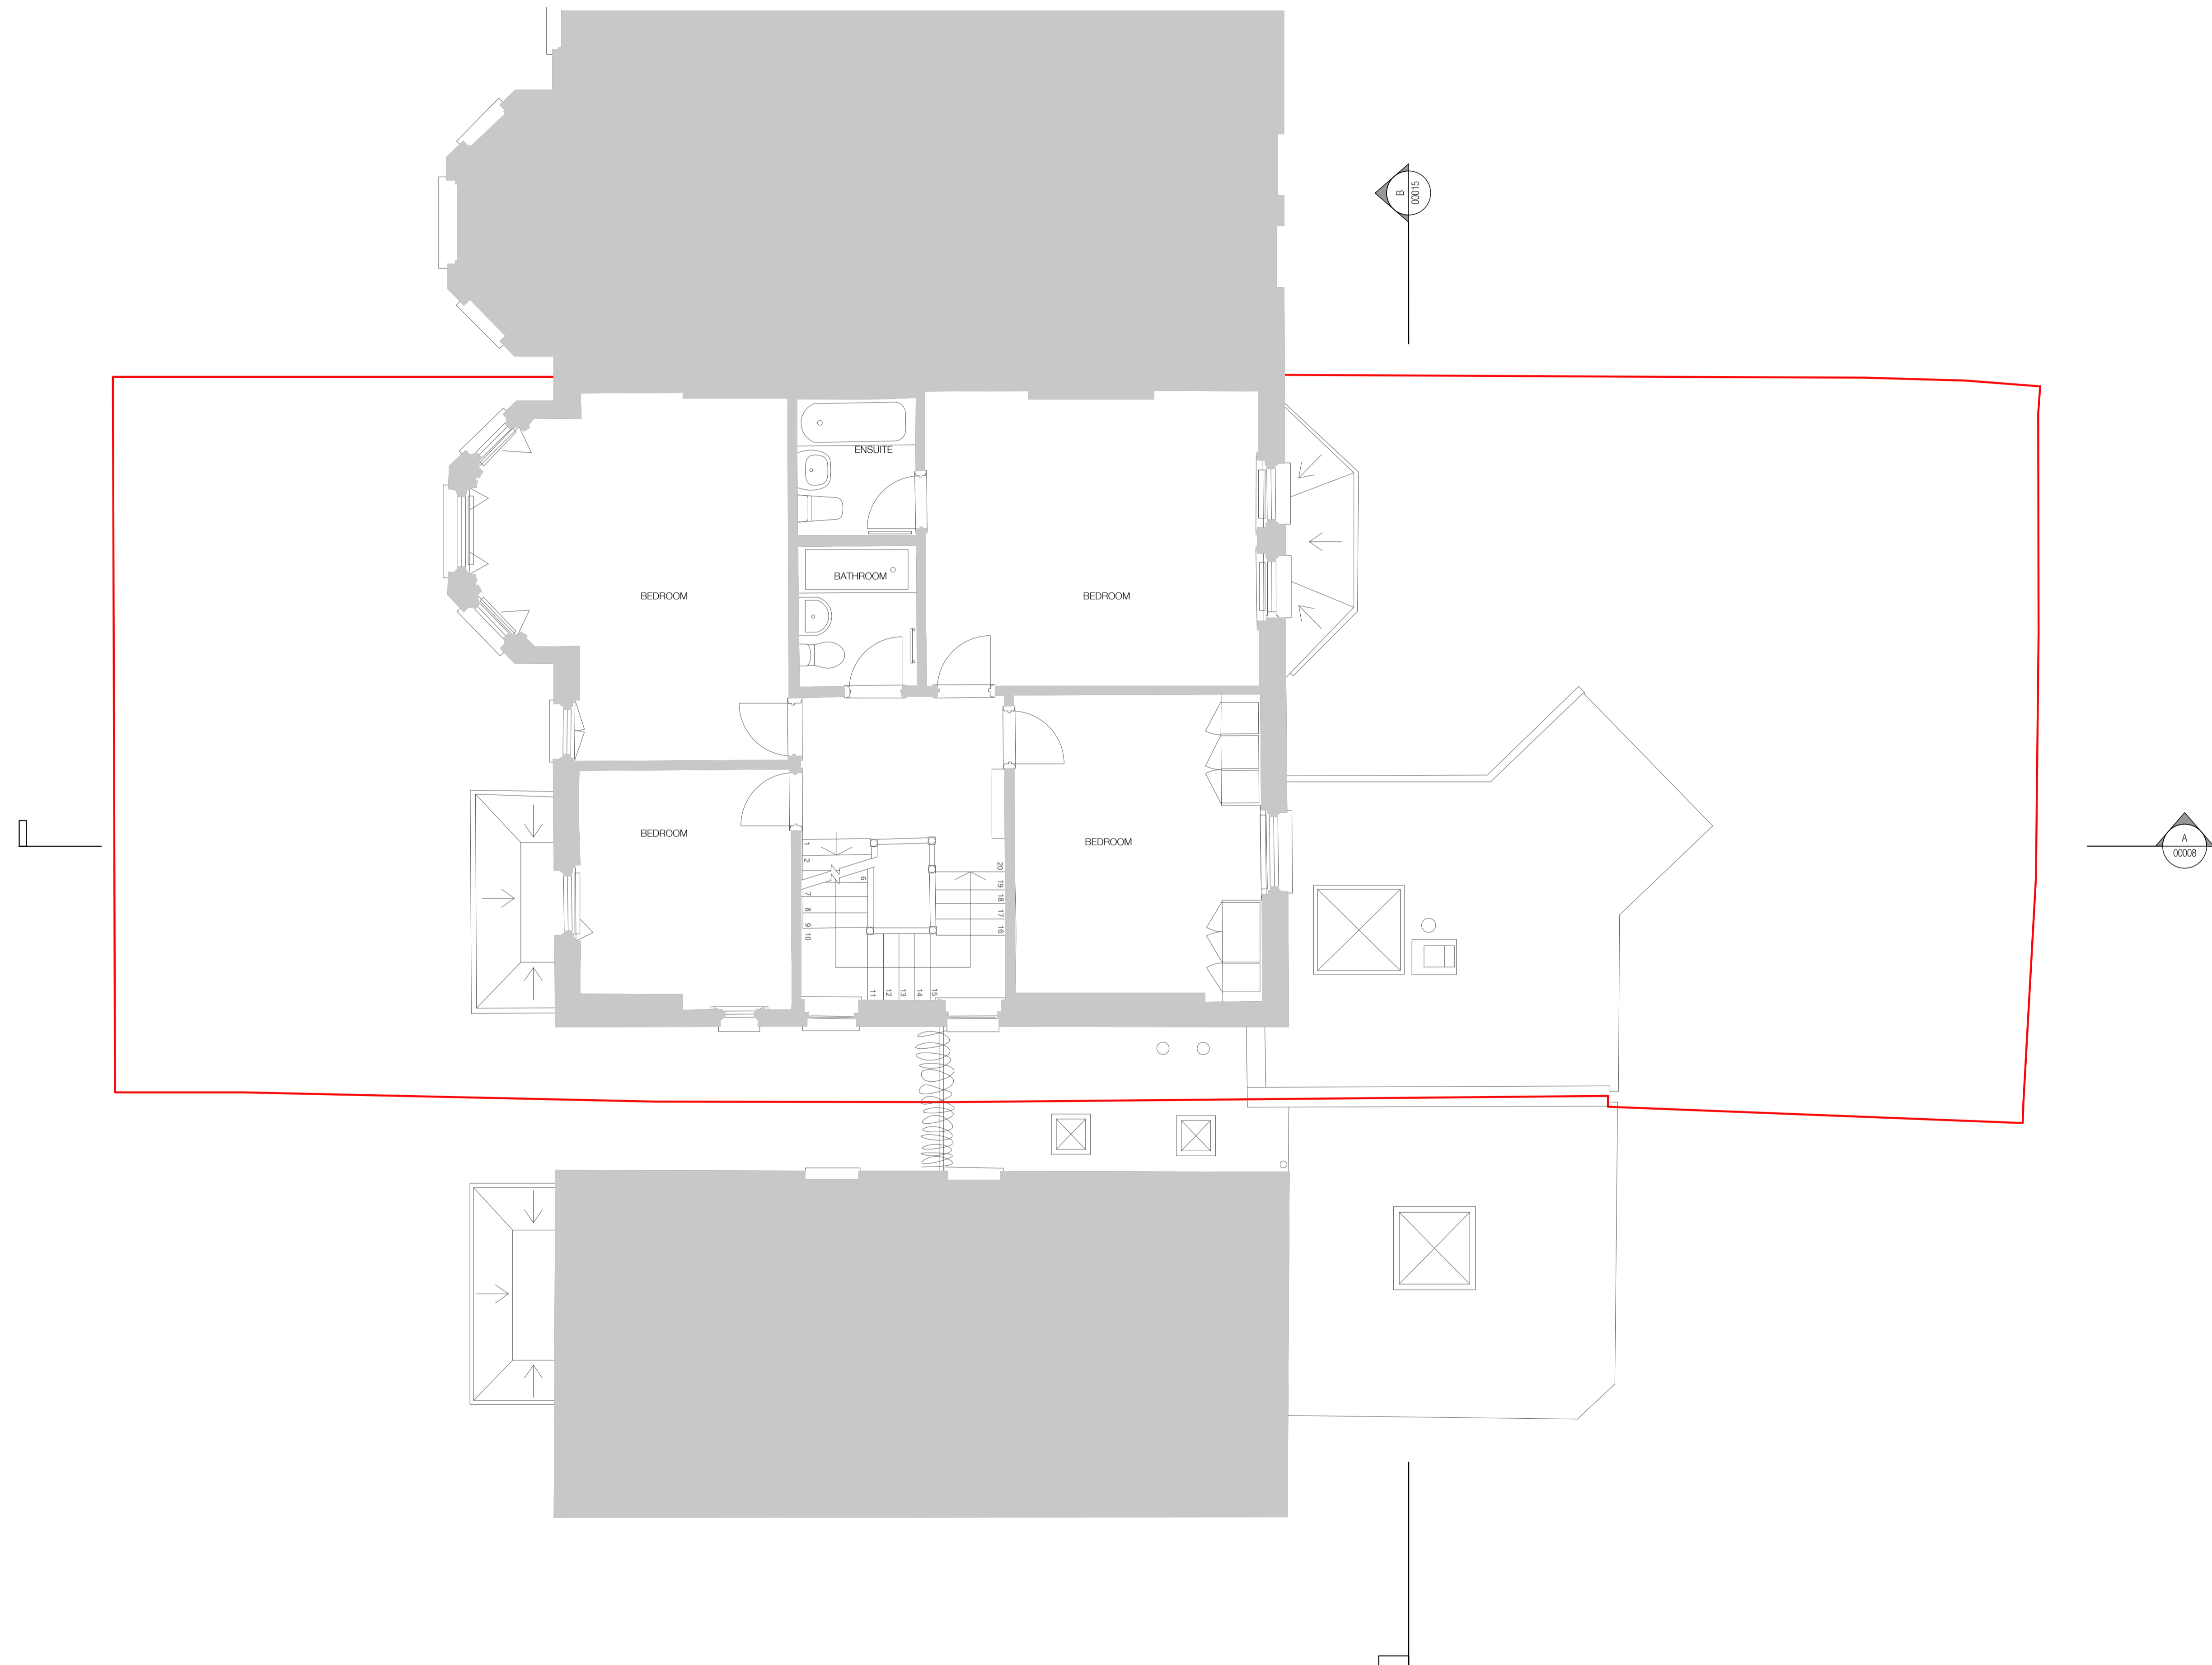


Rev.	Date	Comment	By	Chkd
------	------	---------	----	------

Revisions  
 Key Plan

Work Stage: FOR PLANNING

Status:  
 Project Title:  
 36 LAMBOLLE ROAD  
 BELSIZE PARK, LONDON  
 NW3 4HR

Drawing Title:  
 EXISTING FIRST FLOOR PLAN

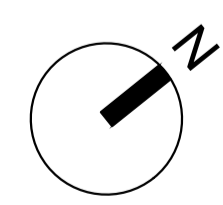

First Issued: 07.07.23 Scale: 1:50@A1

Drawing Number:  
 LR626-PL-00001

Drawn by: SF Checked by: PJ Revision: 01

**MoreySmith**  
 24 Marshalsea Road  
 London SE1 1HF  
 020 7089 1470  
 info@moreysmith.co.uk  
 www.moreysmith.com

Do not scale from this drawing (except for planning purposes) All dimensions to be checked on site, any discrepancies must be reported to the Architect immediately.  
 © MoreySmith Ltd

1:50  
 1m 0 1m 2m 3m