
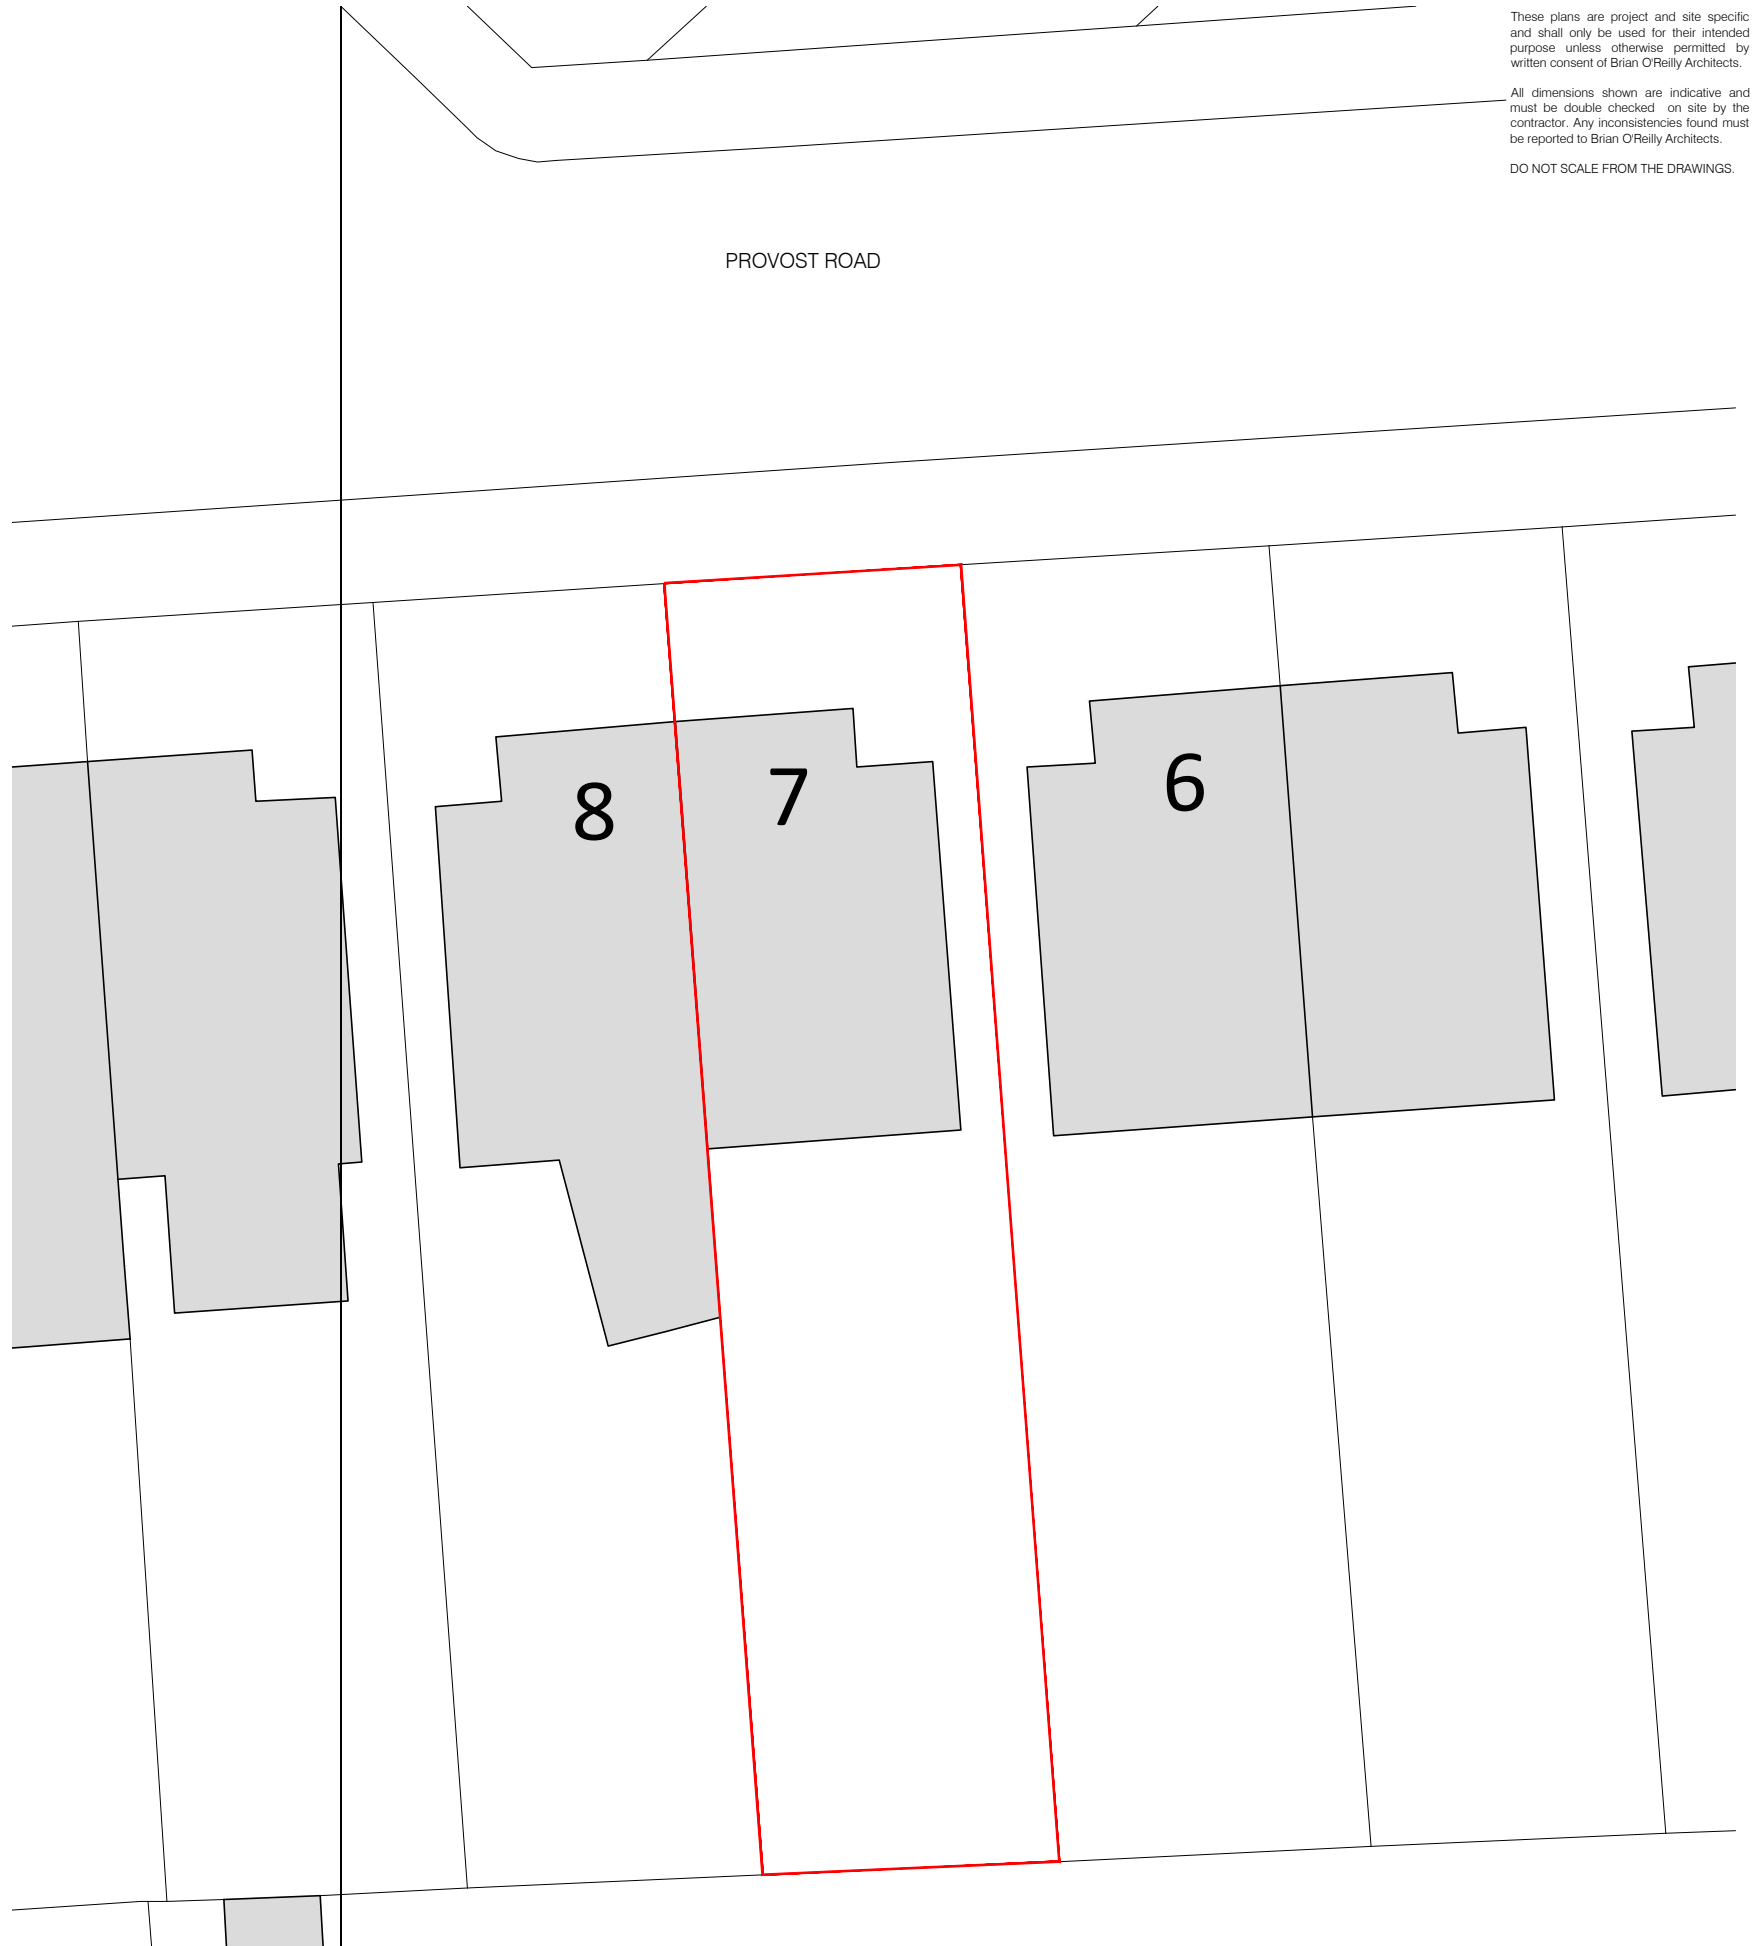


01 LOCATION PLAN
scale 1:1250

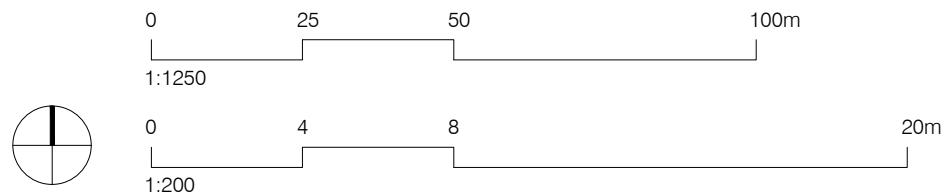

01 SITE PLAN
scale 1:200

project	status / number	scale
7 PROVOST ROAD LONDON NW3 4ST	EXISTING/556-100-E	1:1250/200@A3
BRIAN O'REILLY ARCHITECTS	drawing	date
31 Oval Road, London, NW1 7EA +44 (0)20 7267 1184 www.brianoreillyarchitects.com mail@brianoreillyarchitects.com	LOCATION AND SITE PLANS	30.06.2023