

**FOR TOWN PLANNING ONLY**

**DWG NO: P102A**

**MAY 2023, ISSUED**



**RAHUL TAHEEM LTD**


**RAHUL TAHEEM LTD**, Registered in England and Wales. Company registration number 12238895.  
**Director** Rahul Taheem BSc (Hons), Grad Dip Arch, MA Arch.  
**Registered address** 39 Wakemans Hill Avenue, London, NW9 0TA.

Notes


Rev	Date	Comments
A	6th July 23	

Notes

- This drawing is for town planning purposes only. It is not to be used for construction or any other purpose.
- The client is responsible for obtaining all statutory provisions including Building Regulations approval, works under the Party Wall Act 1996, and CDM Regulations 2015.
- Any figured dimensions are based on limited survey information. All dimensions are to be verified by the contractor prior to the commencement of works. Any discrepancies to be reported immediately.
- Any other discrepancies or omissions to be reported immediately.

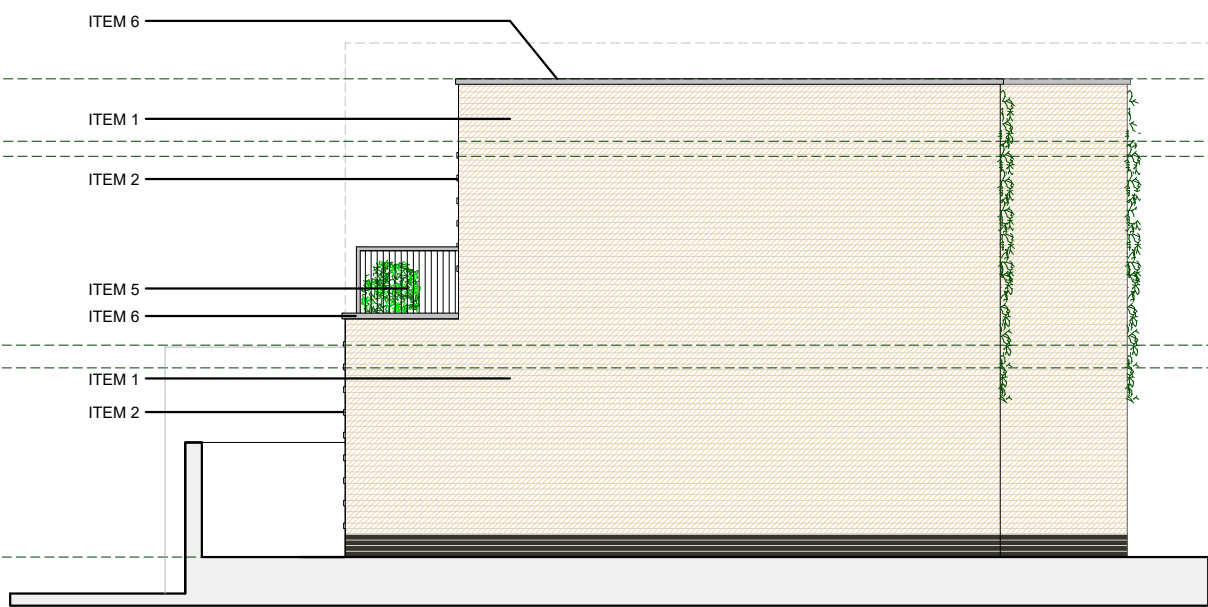


Side elevation proposed

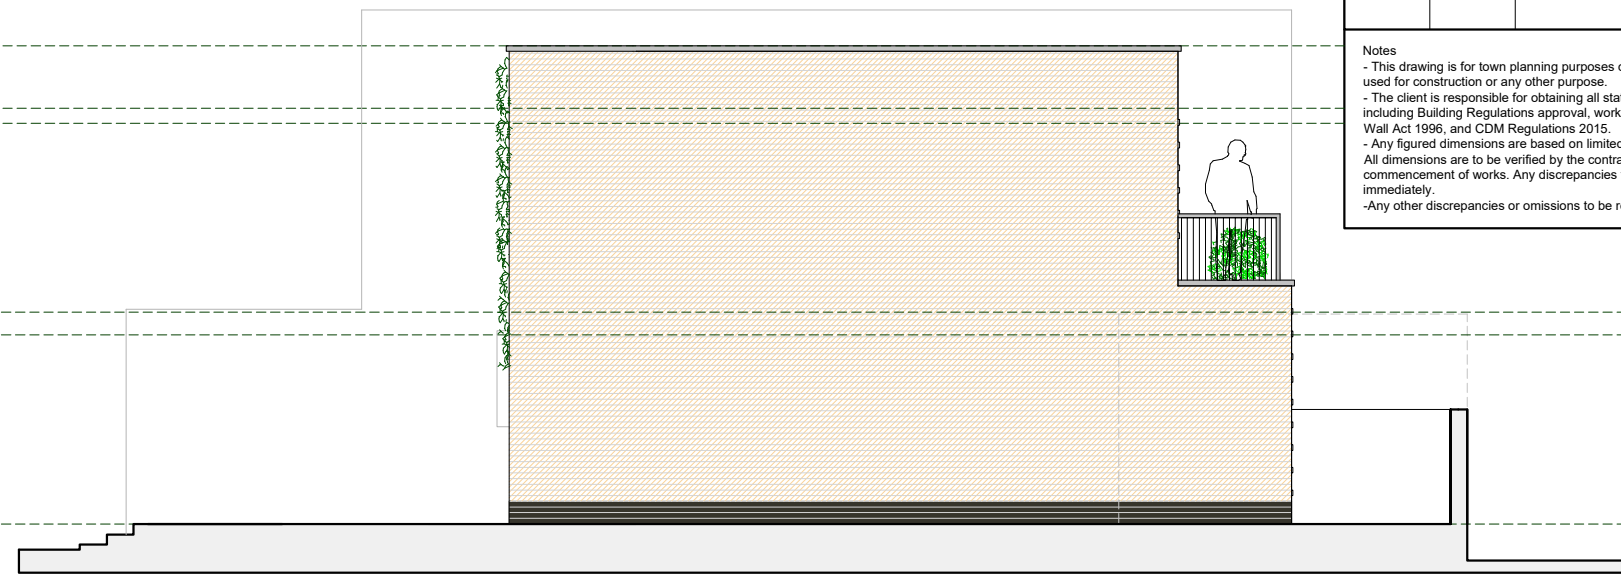


Side elevation proposed




Street scene proposed

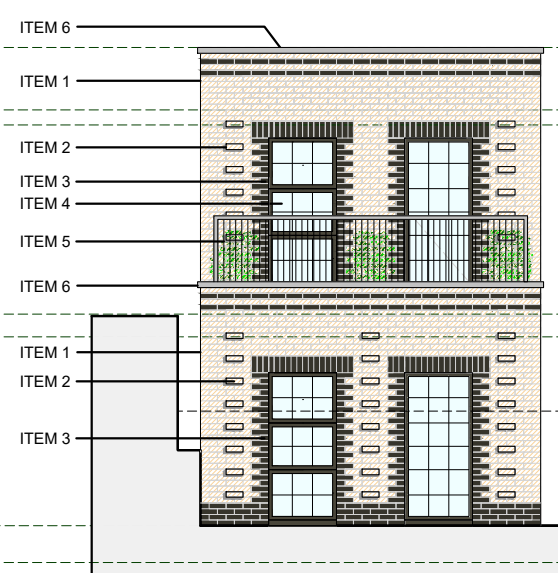

Front elevation proposed  
(Cross section)

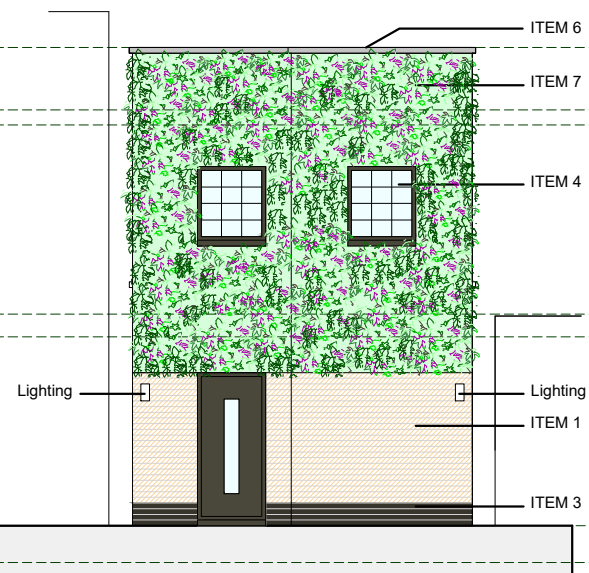

Rear elevation proposed

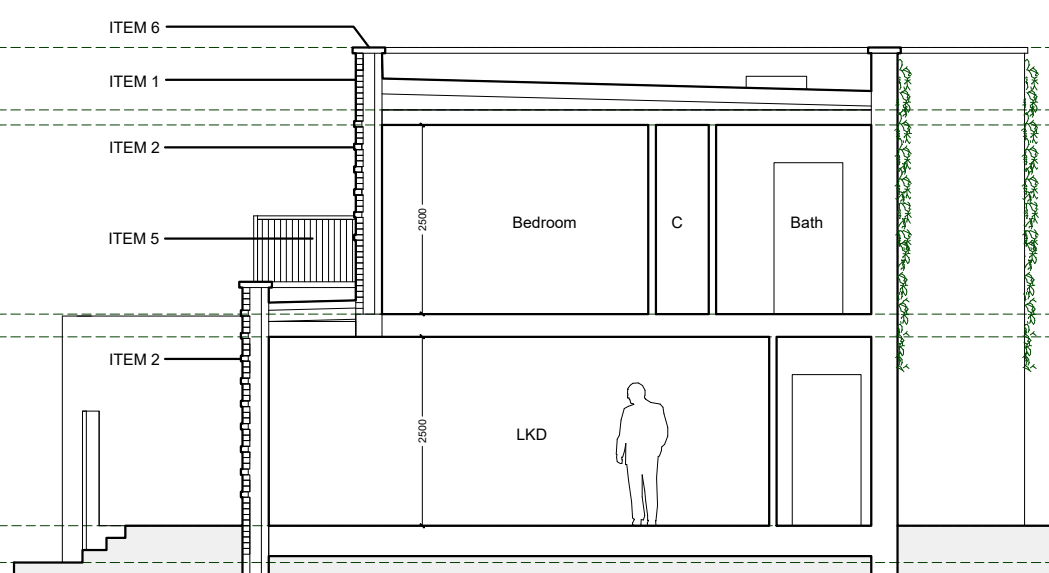

Long section proposed

Proposed plans

94 Arlington Rd, London NW1 7HT

