
 

 
 
 


FOR TOWN PLANNING ONLY

DWG NO: P101B

MAY 2023, ISSUED


-  Existing structure
-  Neighbouring property
-  Proposed structure
-  Proposed floor space
-  Green roof
-  Roof light



NON COMBUSTIBLE DECKING



AIR SOURCE HEAT PUMP

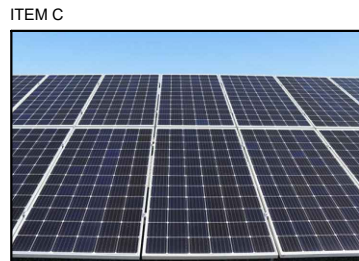


PV PANELS




FLAT ROOF LIGHT

Proposed plans


94 Arlington Rd, London NW1 7HT

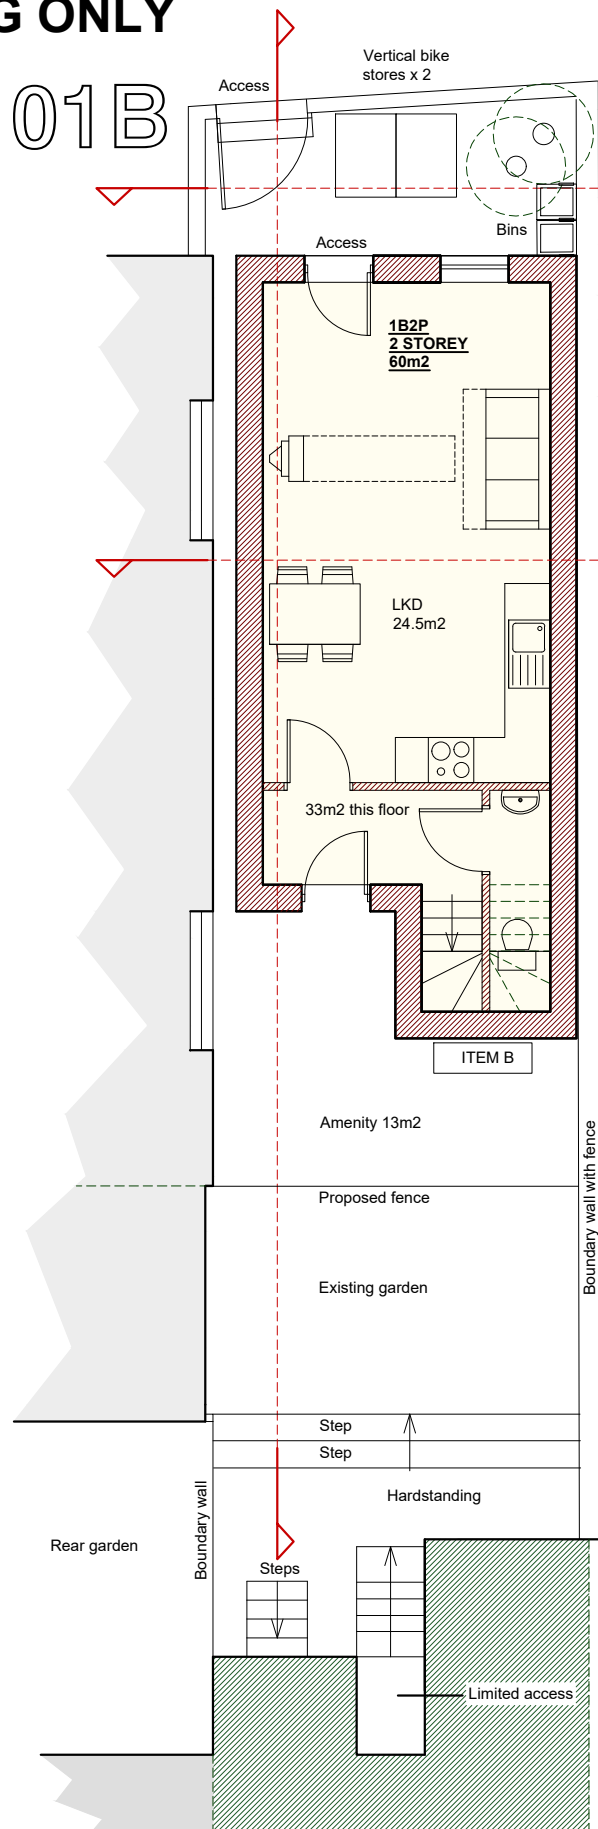


Ground floor proposed

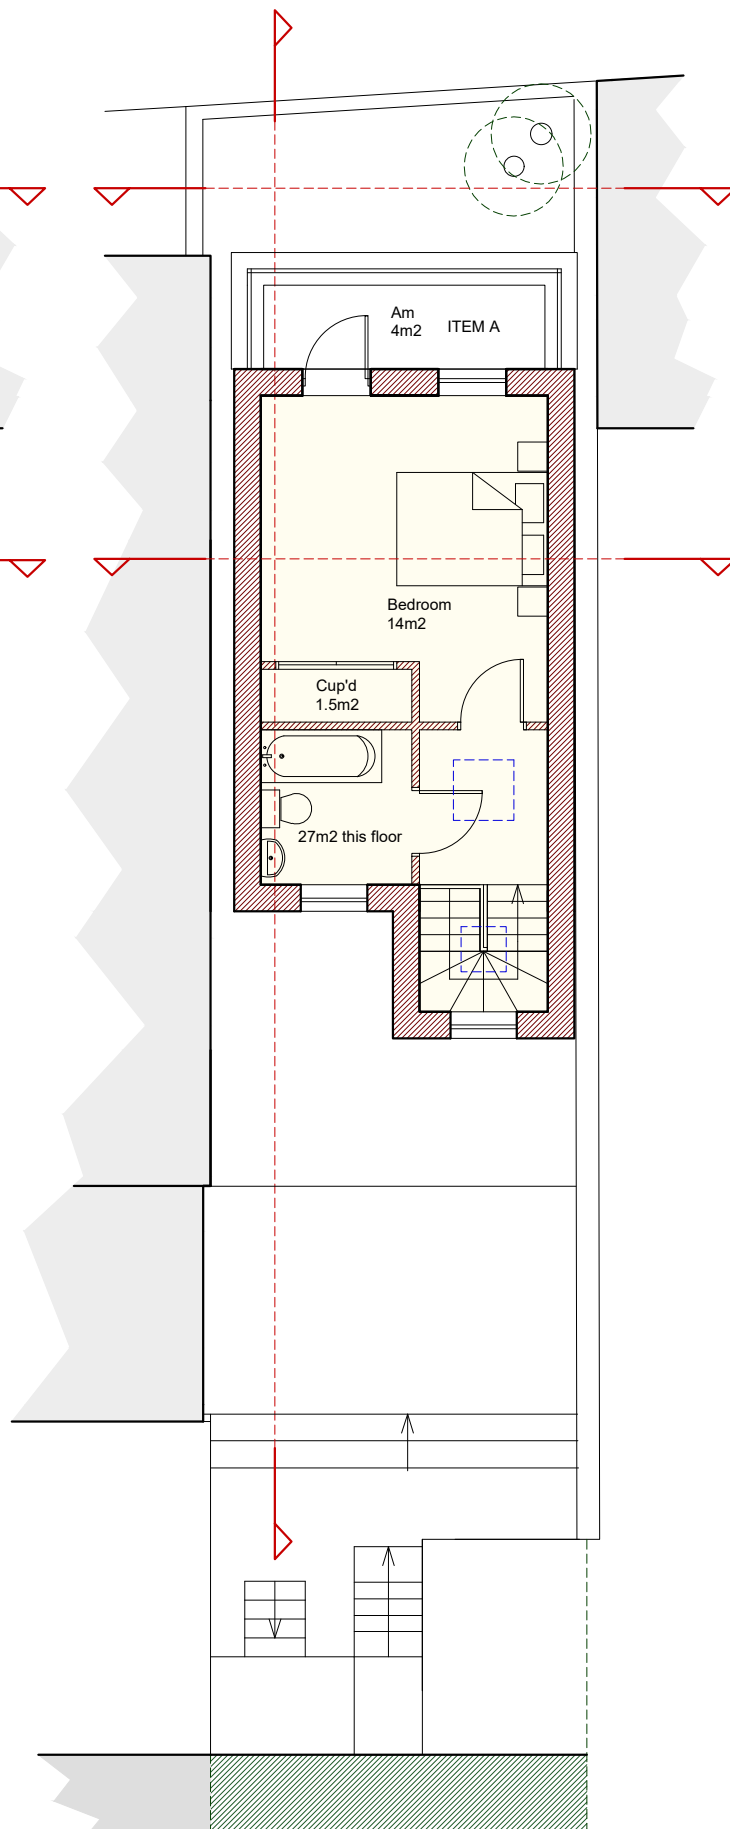


First floor proposed

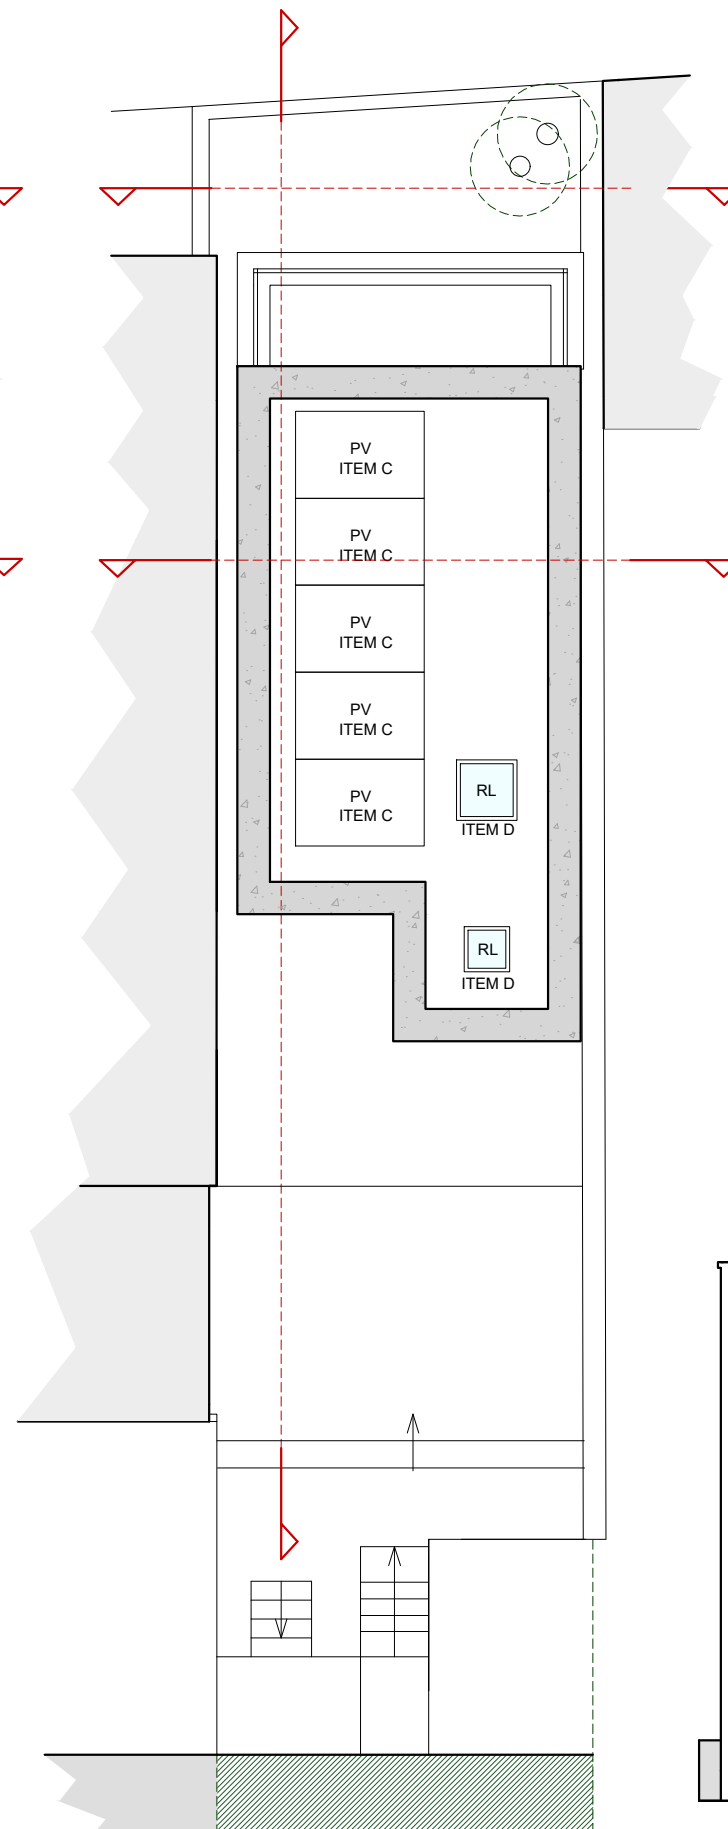

Roof plan proposed

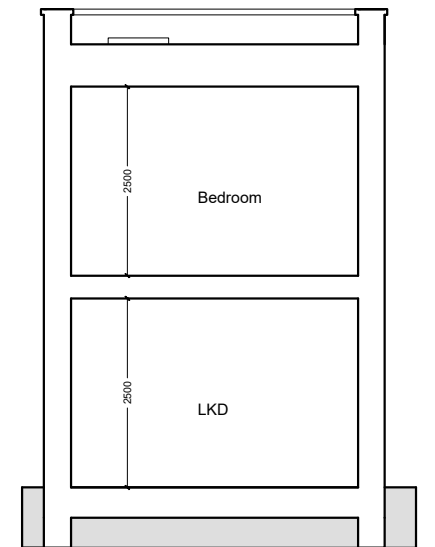

Cross section proposed

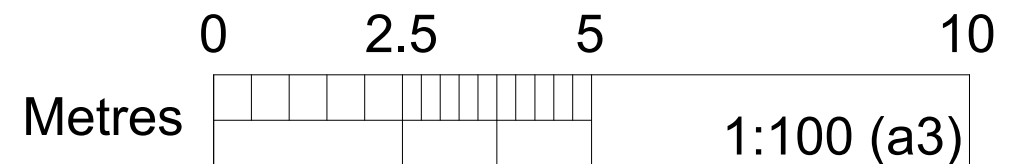

RAHUL TAHEEM LTD

RAHUL TAHEEM LTD, Registered in England and Wales. Company registration number 12238895.
Director Rahul Taheem BSc (Hons), Grad Dip Arch, MA Arch.
Registered address 39 Wakemans Hill Avenue, London, NW9 0TA.

Notes

Rev	Date	Comments
A	6th July 23	
B	6th July 23	

Notes

- This drawing is for town planning purposes only. It is not to be used for construction or any other purpose.
- The client is responsible for obtaining all statutory provisions including Building Regulations approval, works under the Party Wall Act 1996, and CDM Regulations 2015.
- Any figured dimensions are based on limited survey information. All dimensions are to be verified by the contractor prior to the commencement of works. Any discrepancies to be reported immediately.
- Any other discrepancies or omissions to be reported immediately

