



1 EXISTING LOWERGROUND FLOOR PLAN  
Scale: 1:100

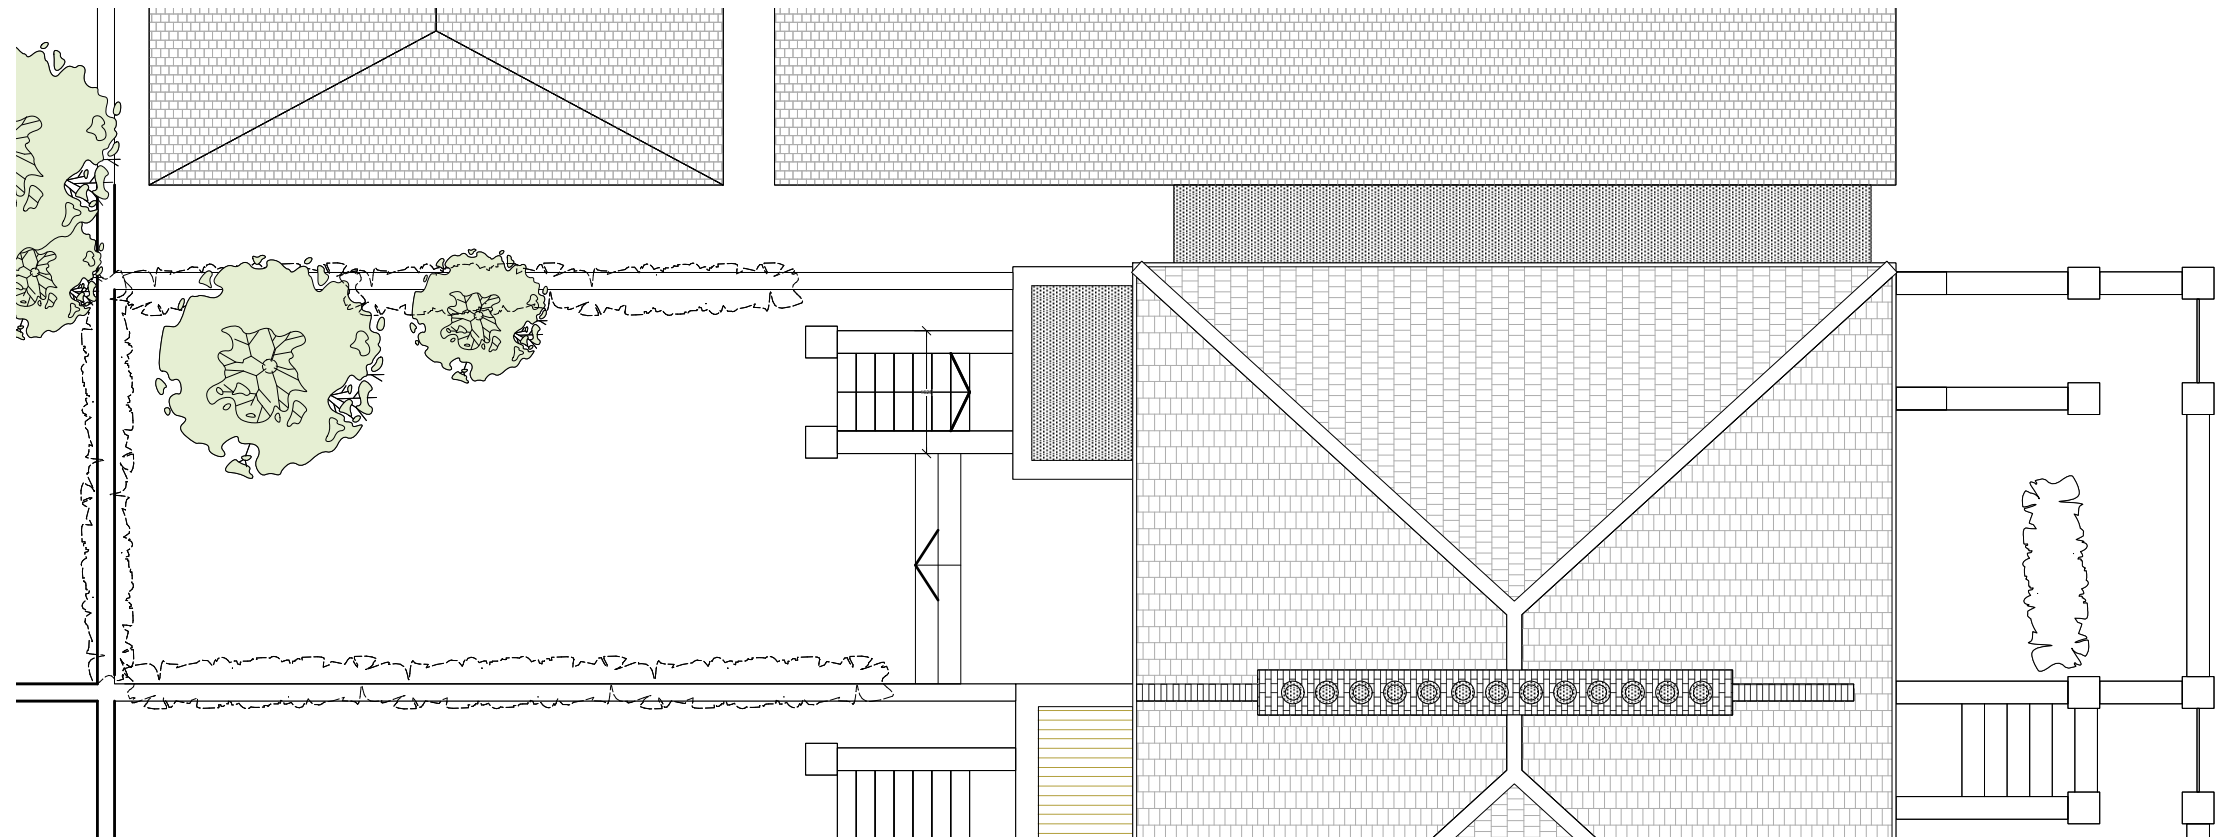

2 EXISTING ROOF PLAN  
Scale: 1:100

49CPR / 00 2

 

Do not scale off this drawing except for planning purposes. Any discrepancies or queries should be brought to the attention of the authors. Ramses Frederickx Design retain the copyright of these drawings and the work depicted on them. No unauthorised reproduction of work.  
This drawing is for the purposes declared in the Status Box only. Whilst all reasonable efforts are used to ensure drawings are accurate, we accept no responsibility or liability for any reliance on these drawings for purposes other than those stated.

**Ramses Frederickx Design & Interiors**

61 Mare Street  
E8 4RG, London  
STATUS:  
PLANNING

PROJECT: 49 Camden Park Road  
TITLE: EXISTING PLANS  
DRAWING: 49CPR / 00 REV: / 2  
SCALE: 1/100 @ A3



2 EXISTING LONGITUDINAL SECTION  
Scale: 1:100

49CPR / O1 / 2



Do not scale off this drawing except for planning purposes. Any discrepancies or queries should be brought to the attention of the authors. Ramses Frederickx Design retain the copyright of these drawings and the work depicted on them. No unauthorised reproduction of work.

This drawing is for the purposes declared in the Status Box only. Whilst all reasonable efforts are used to ensure drawings are accurate, we accept no responsibility or liability for any reliance on these drawings for purposes other than those stated.

<b>Ramses Frederickx Design &amp; Interiors</b>		PROJECT: 49 Camden Park Road
		TITLE: SECTION EXISTING
STATUS: PLANNING	DRAWING: 49CPR / O1	REV: / 2
	SCALE: 1/100 @ A3	



2 EXISTING REAR ELEVATION (INCL. ALTERATION TO TERRACE)  
Scale: 1:100

49CPR / O2 /




Do not scale off this drawing except for planning purposes. Any discrepancies or queries should be brought to the attention of the authors. Ramses Frederickx Design retain the copyright of these drawings and the work depicted on them. No unauthorised reproduction of work.  
This drawing is for the purposes declared in the Status Box only. Whilst all reasonable efforts are used to ensure drawings are accurate, we accept no responsibility or liability for any reliance on these drawings for purposes other than those stated.


**Ramses Frederickx Design & Interiors**

61 Mare Street  
E8 4RG, London  
STATUS:  
**PLANNING**

PROJECT: 49 Camden Park Road  
TITLE: EXISTING REAR ELVATION  
DRAWING: 49CPR / O2 REV: /  
SCALE: 1/100 @ A3

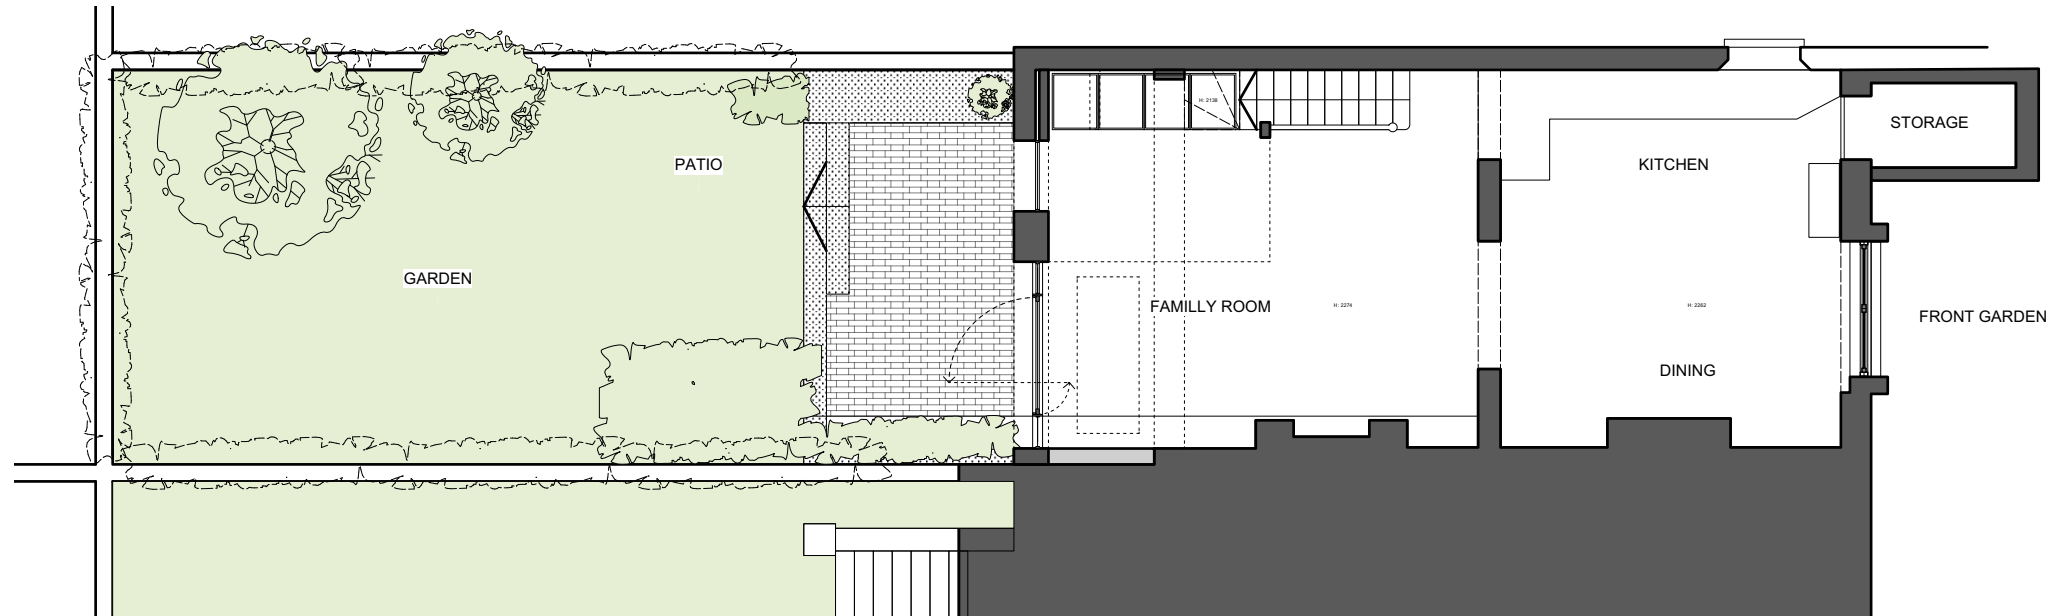

1 PROPOSED LOWERGROUND FLOOR PLAN  
Scale: 1:100

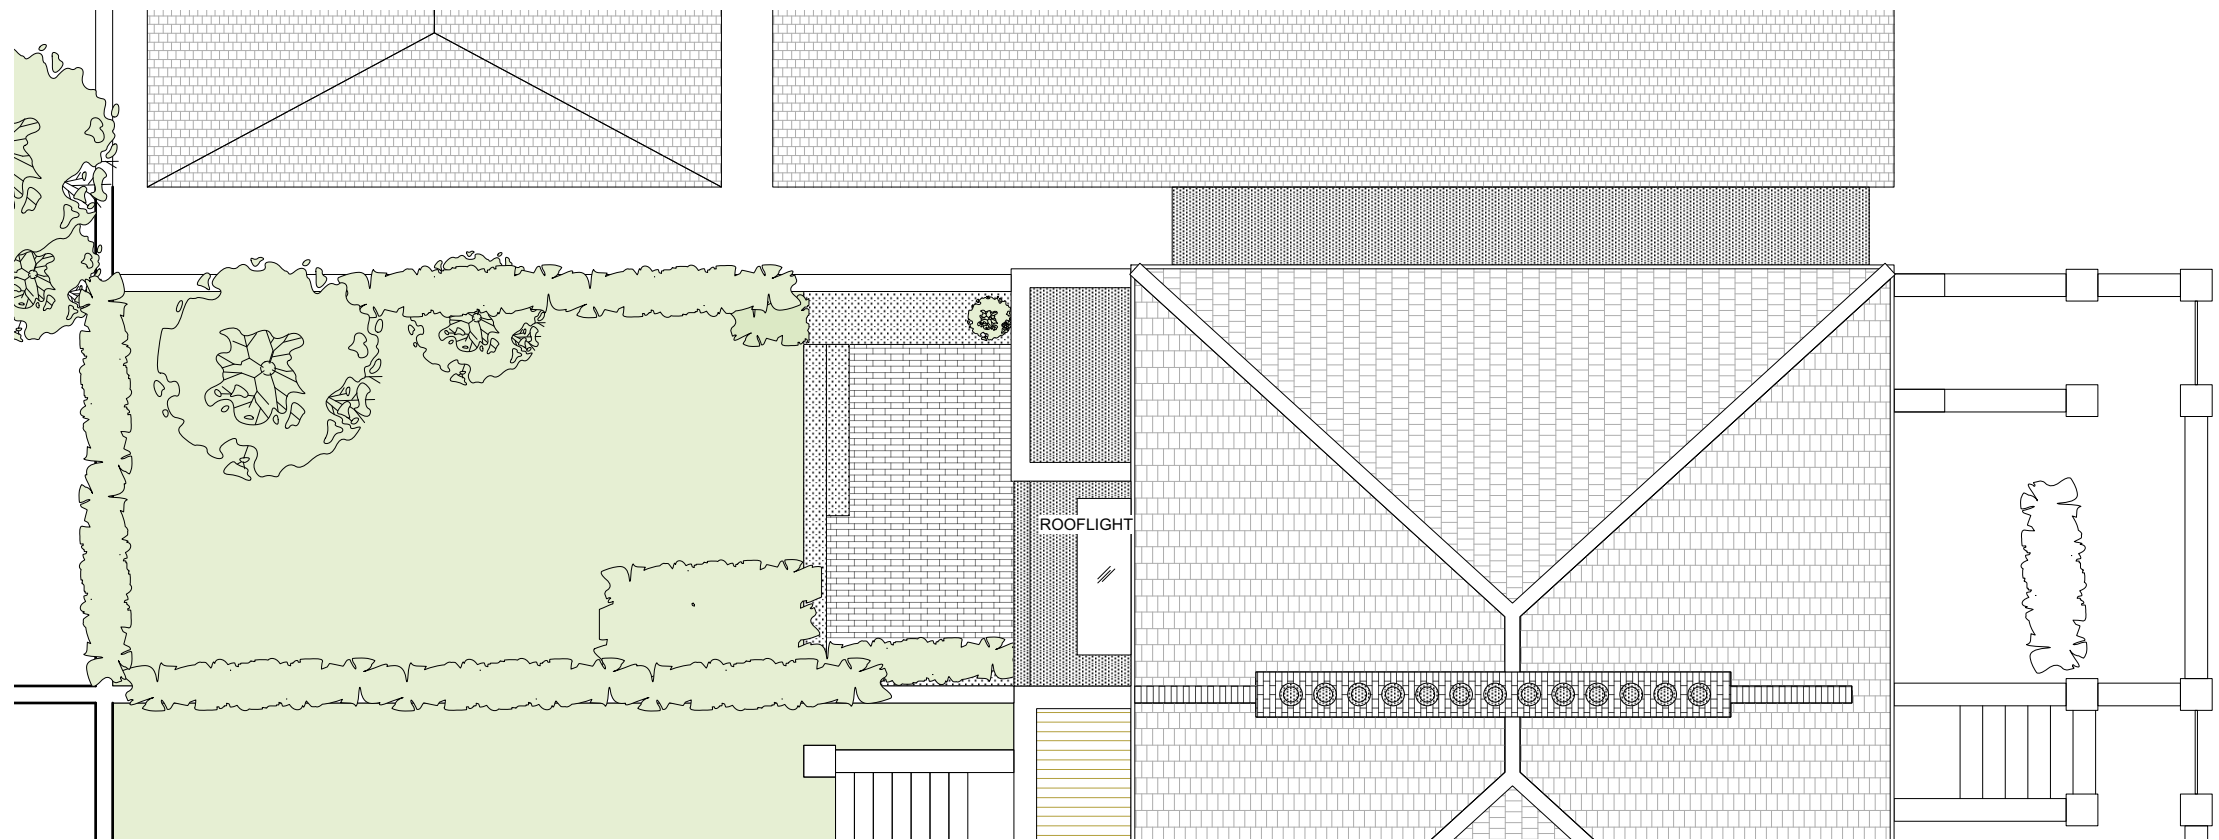

2 PROPOSED ROOF PLAN  
Scale: 1:100

49CPR / O5 / 3



Do not scale off this drawing except for planning purposes. Any discrepancies or queries should be brought to the attention of the authors. Ramses Frederickx Design retain the copyright of these drawings and the work depicted on them. No unauthorised reproduction of work.  
This drawing is for the purposes declared in the Status Box only. Whilst all reasonable efforts are used to ensure drawings are accurate, we accept no responsibility or liability for any reliance on these drawings for purposes other than those stated.

**Ramses Frederickx Design & Interiors**

61 Mare Street  
E8 4RG, London

STATUS:  
PLANNING

PROJECT: 49 Camden Park Road

TITLE: PROPOSED PLANS

DRAWING: 49CPR / O5

REV: / 3

SCALE: 1/100 @ A3

INFILL EXTENSION (BETWEEN EXISTING ANNEXES)



1 REV 3 PROPOSED LONGITUDINAL SECTION A  
Scale: 1:100

49CPR / O6/3




Do not scale off this drawing except for planning purposes. Any discrepancies or queries should be brought to the attention of the authors. Ramses Frederickx Design retain the copyright of these drawings and the work depicted on them. No unauthorised reproduction of work.  
This drawing is for the purposes declared in the Status Box only. Whilst all reasonable efforts are used to ensure drawings are accurate, we accept no responsibility or liability for any reliance on these drawings for purposes other than those stated.

**Ramses Frederickx Design & Interiors**

61 Mare Street  
E8 4RG, London

STATUS:  
PLANNING

PROJECT: 49 Camden Park Road  
TITLE: PROPOSED LONGITUDINAL SECTION A  
DRAWING: 49CPR / O6 REV: /3  
SCALE: 1/100 @ A3

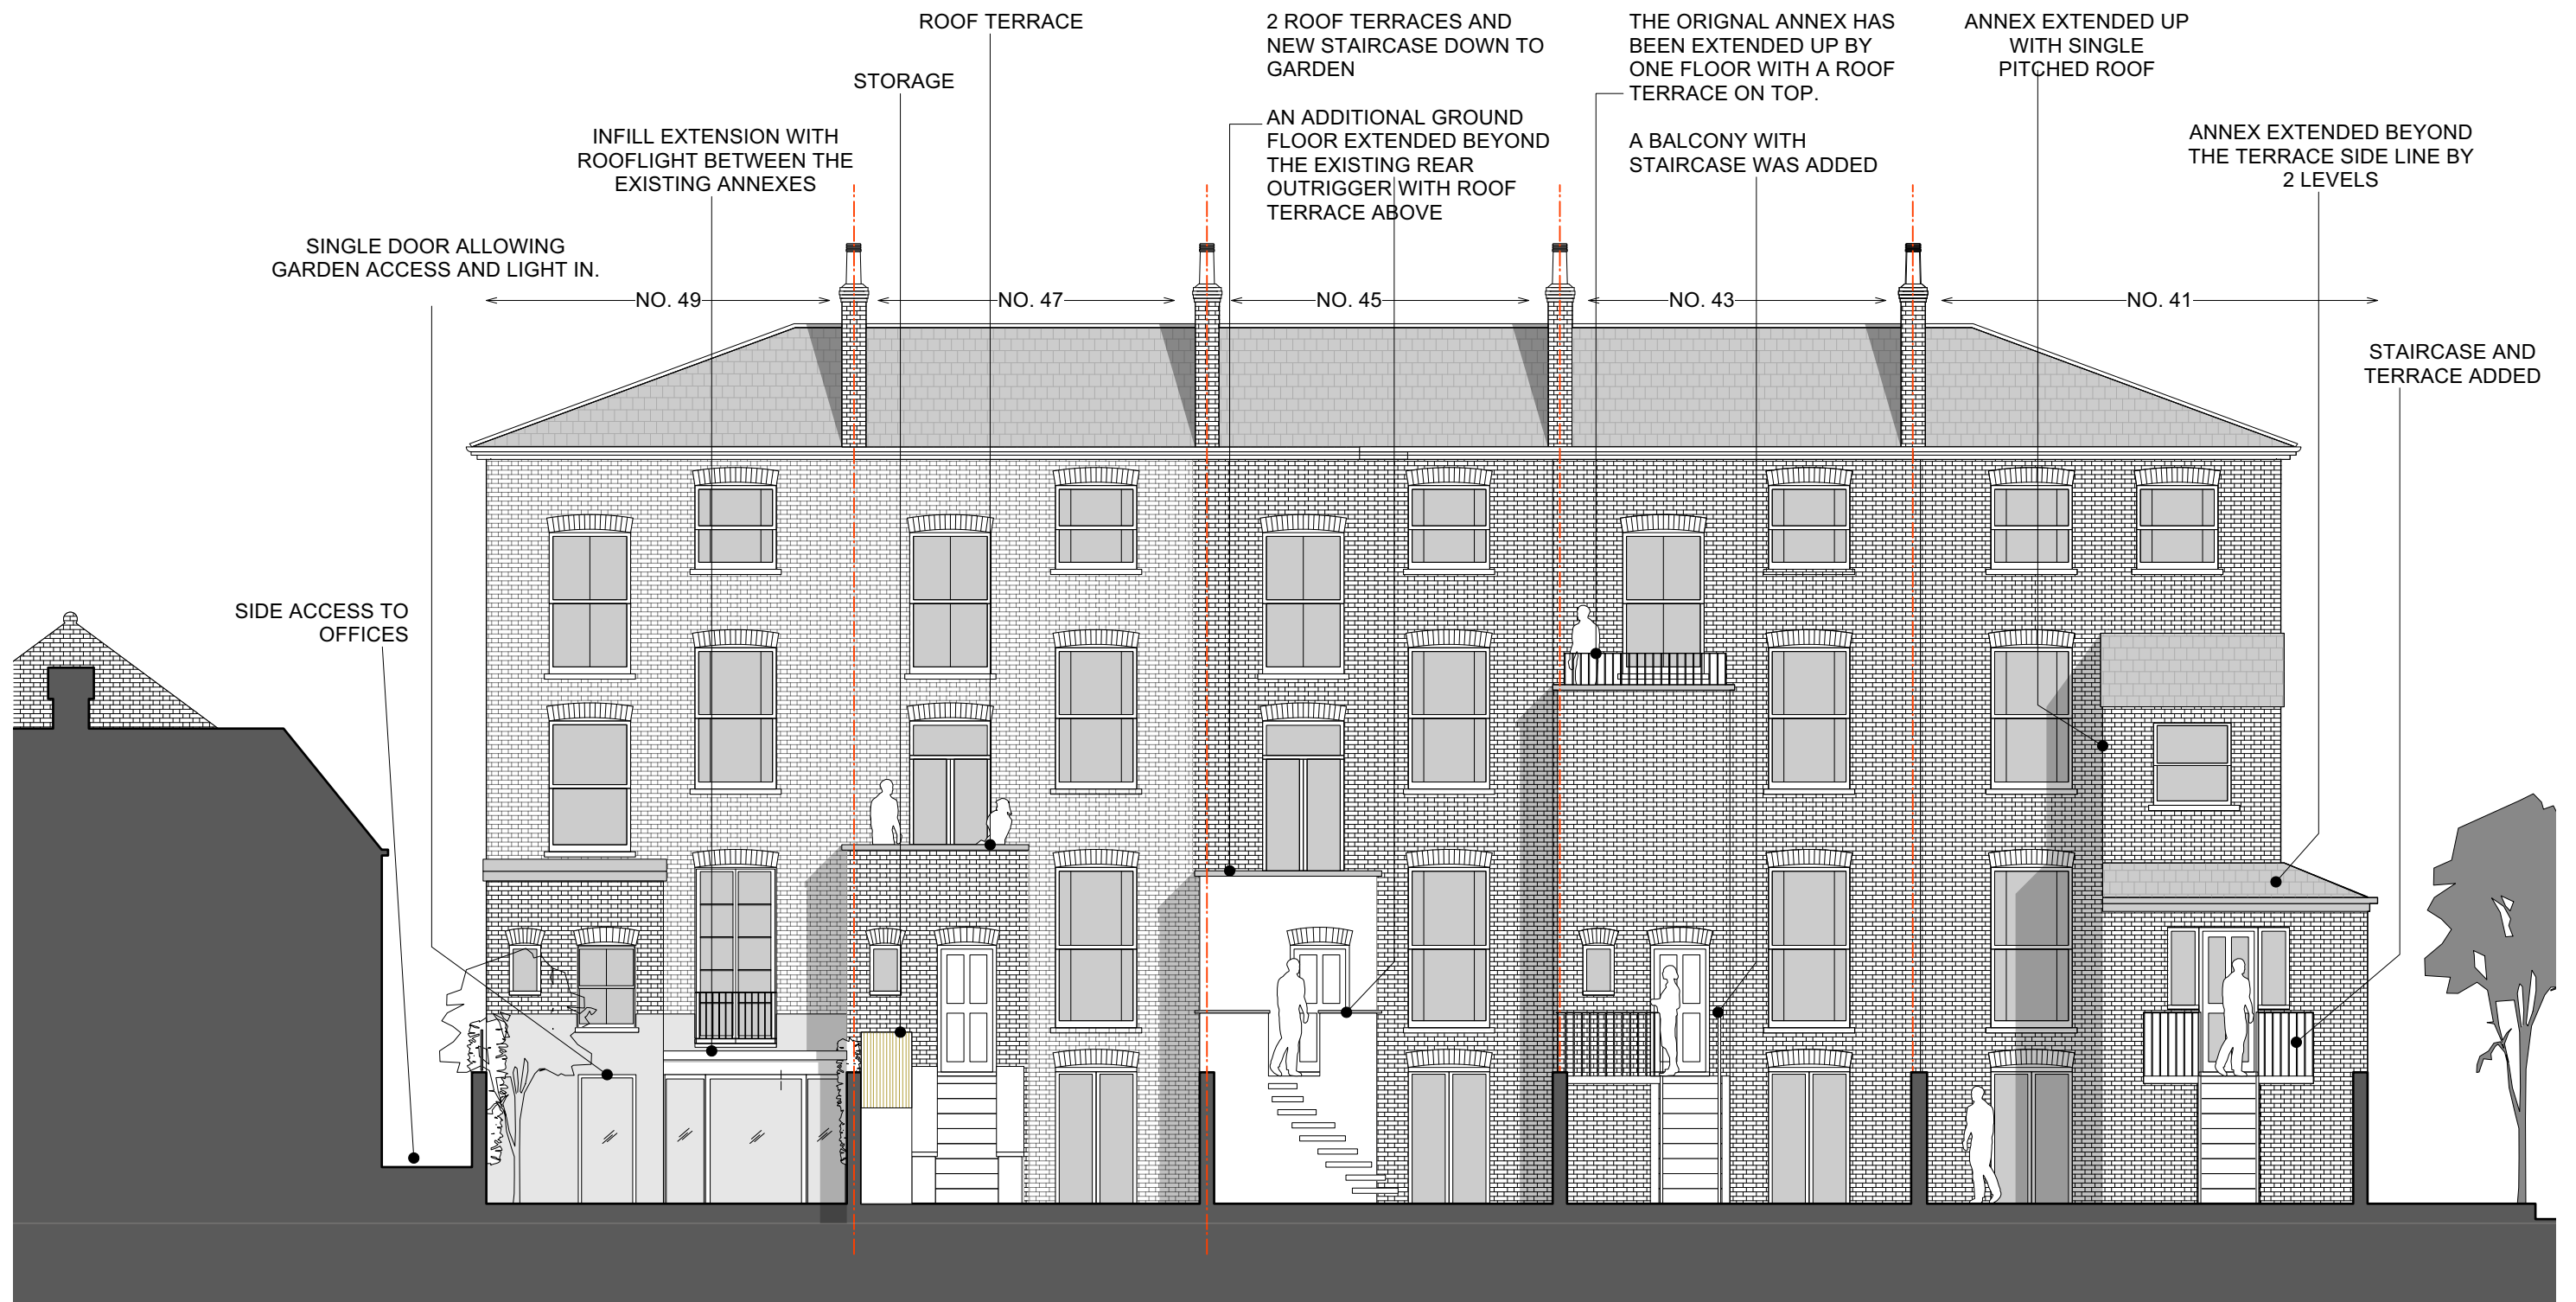

1 REV 3 PROP. REAR ELEVATION (incl. exist. alterations to the ter  
Scale: 1:100

49CPR / 07/ 3



Do not scale off this drawing except for planning purposes. Any discrepancies or queries should be brought to the attention of the authors. Ramses Frederickx Design retain the copyright of these drawings and the work depicted on them. No unauthorised reproduction of work.  
This drawing is for the purposes declared in the Status Box only. Whilst all reasonable efforts are used to ensure drawings are accurate, we accept no responsibility or liability for any reliance on these drawings for purposes other than those stated.

**Ramses Frederickx Design & Interiors**

61 Mare Street  
E8 4RG, London  
STATUS:  
PLANNING

PROJECT: 49 Camden Park Road  
TITLE: Proposed Rear Elevation  
DRAWING: 49CPR / 07 REV: / 3  
SCALE: 1/100 @ A3