
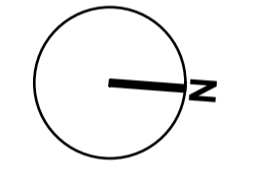


© Fathom Architects 2021
 - All dimensions are in millimeters unless otherwise noted
 - All levels are in meters above Ordnance datum (MAD) unless otherwise noted
 - Dimensions take priority, do not scale off the drawing (except for planning purposes)
 - All dimensions to be verified on site
 - Any discrepancies to be notified to Fathom in writing

- ID_02 (Identification signage)
- ID_03 (Identification signage)
- ID_05 (Identification signage)
- DIR_01/DIR_02A (Direction signage)
- DIR_03 (Direction signage)
- DIR_02 (Direction signage)
- Architectural lighting

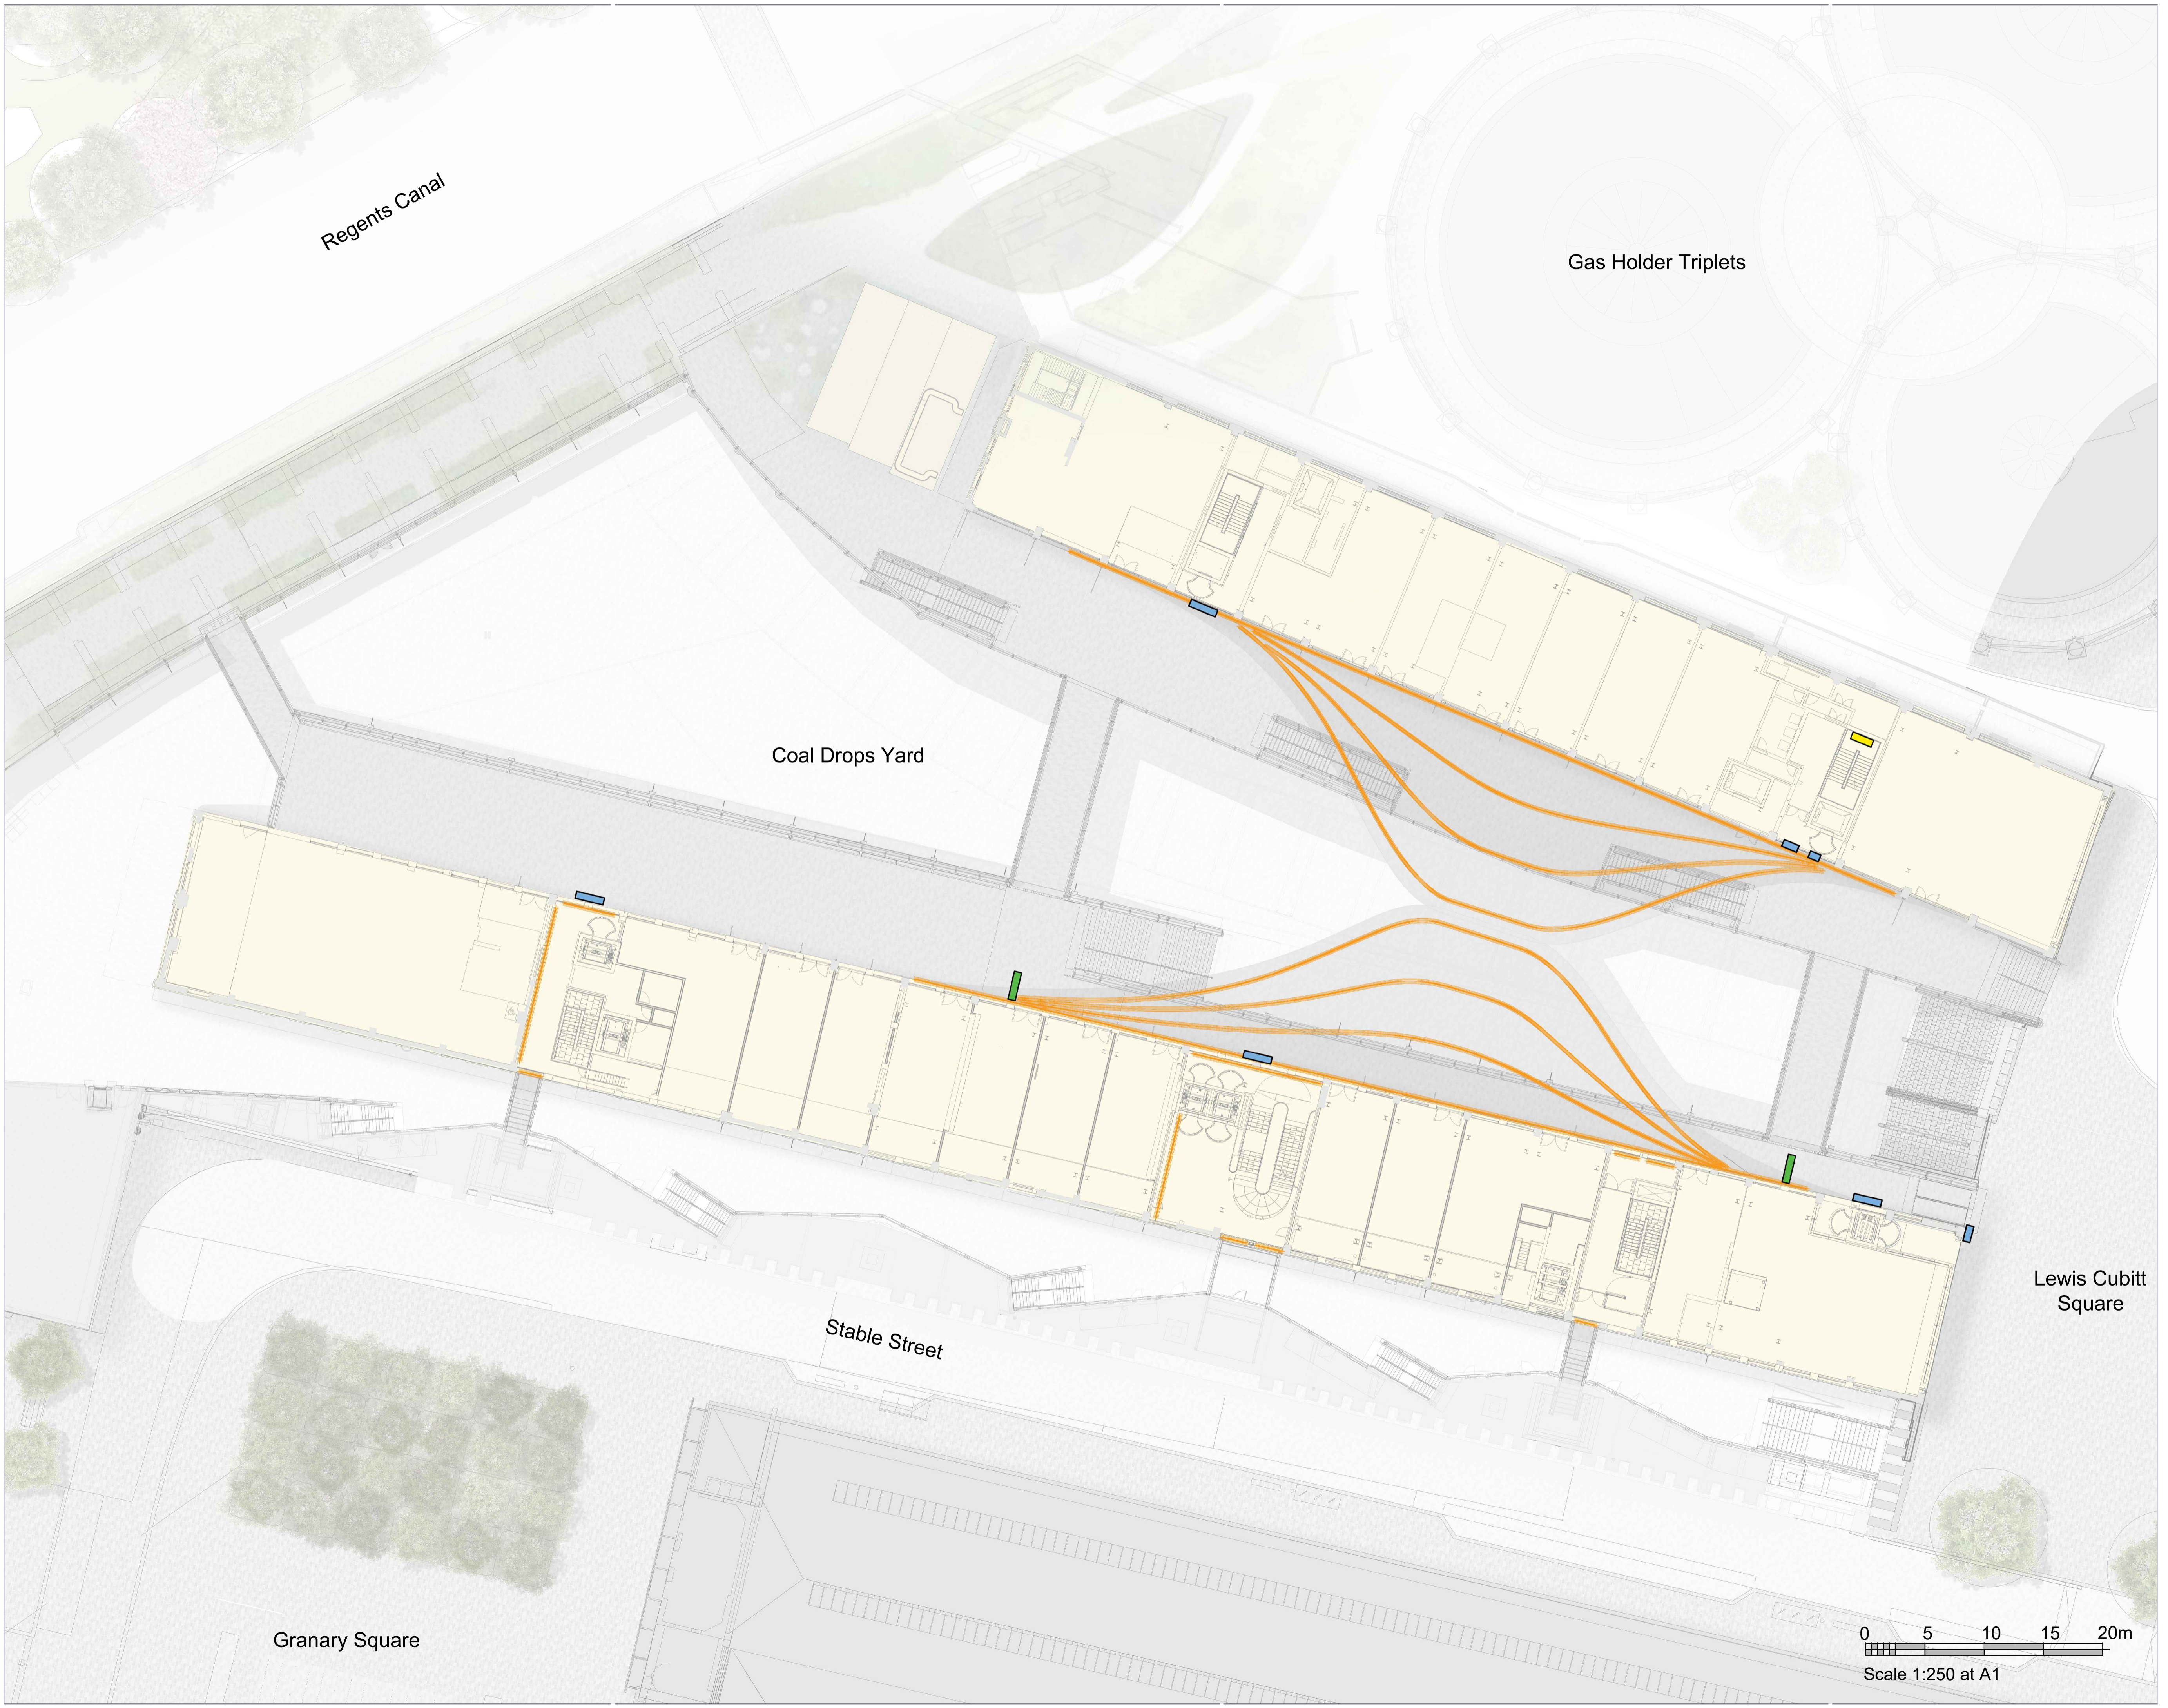


Rev.	Date	Reason for issue
P1	12.05.23	For Planning

Fathom Architects
 +44 (0) 20 3151 1515
 fathomarchitects.com

Argent (Property Development) Services LLP
 4 Stable Street
 London
 N1C 4AB

Project
 Coal Drops Yard

Title
 Coal Drops Yard Site Plan - Proposed Viaduct Level

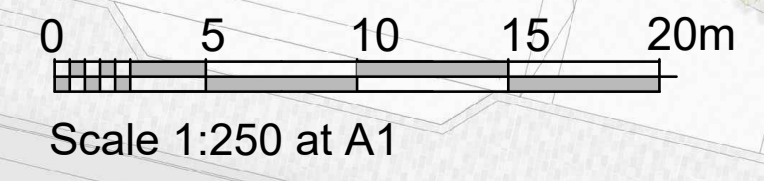

Scale	Paper size	Scale	Paper size
1:250	@ A1	1:500	@ A3
Project no.	Drawing no.	Rev.	
0137	F2011	P01	