

04/23 AM/SC DISCHARGE OF CONDITIONS APPLICATION
REV DATE DRAWN/CHK DESCRIPTION

GAINSBOROUGH GARDENS
GA010 rev- EXISTING GROUND FLOOR DRAINAGE PLAN

22080 _ DRAWING STATUS _ Published 11/07/23



Scale 1:100 @ A3



North


Do not scale for construction. Use figured dimensions only. All discrepancies to be verified with architect prior to ordering or construction/execution. Confirm all setting out with architect prior to construction. Drawing to be read in conjunction with all other documents. Copyright Architecture for London.

Architecture for London
3-5 Bleeding Heart Yard
London EC1N 8SJ
020 3637 4236
architectureforlondon.com

EXISTING GROUND
FLOOR PLAN

1:100

**Architecture
for London.**

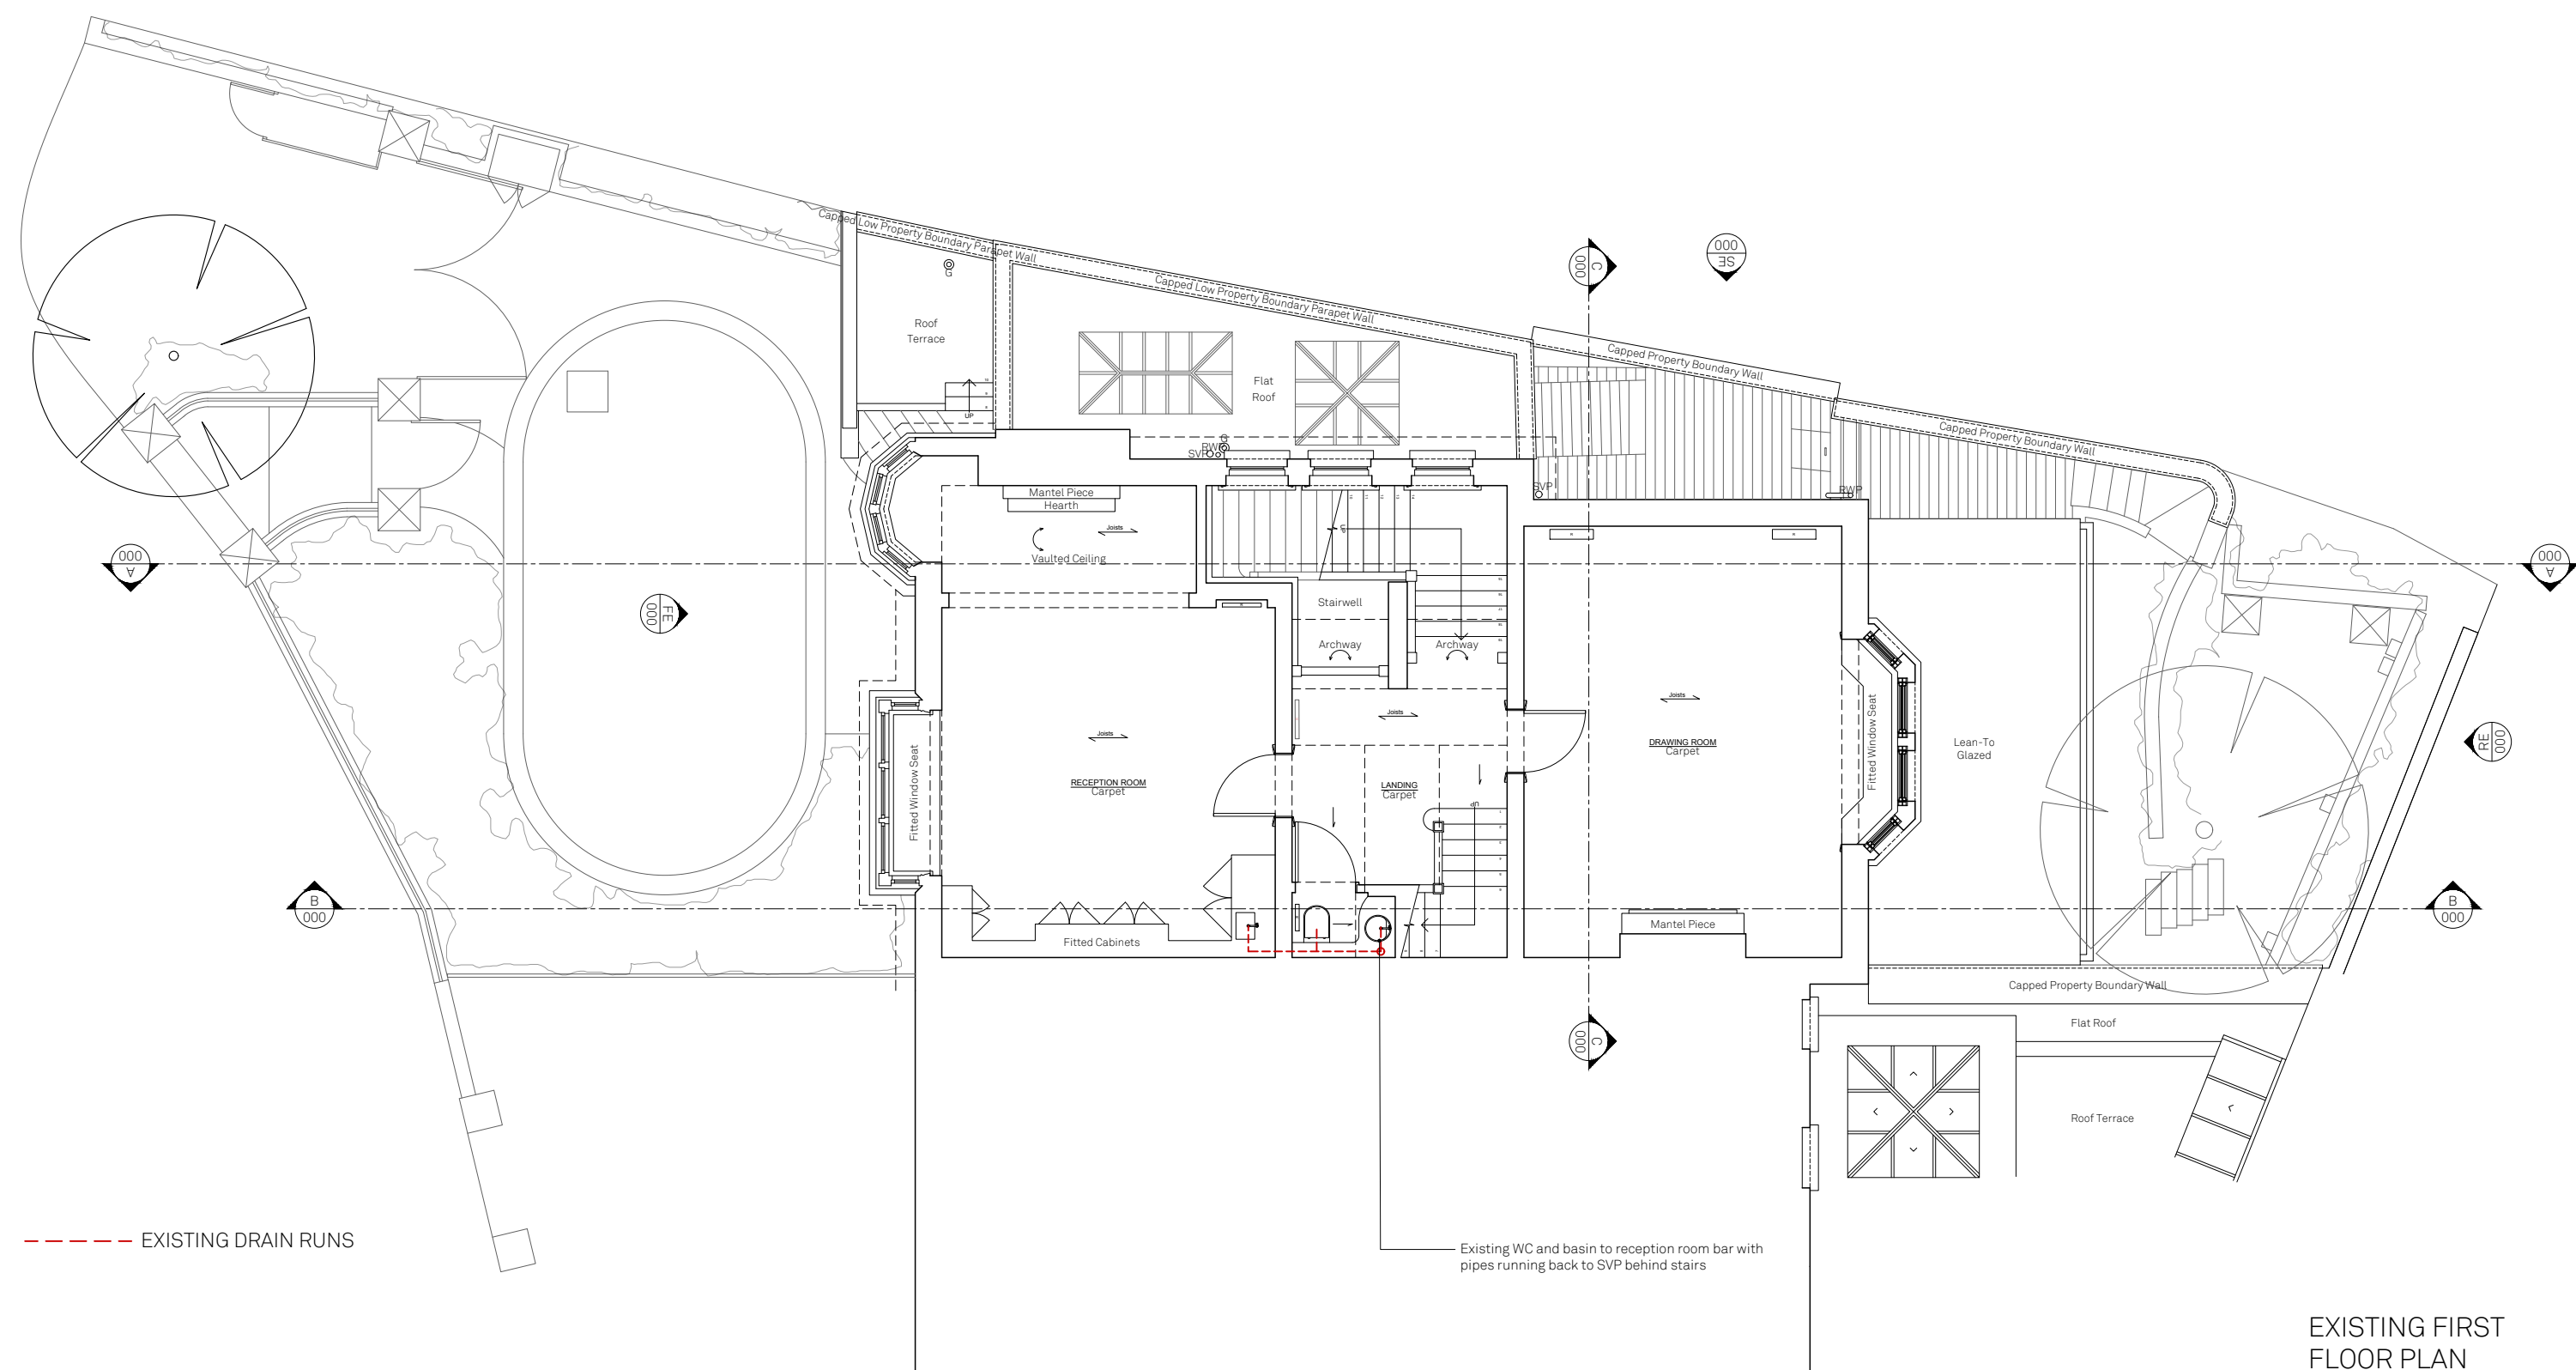

--- EXISTING DRAIN RUNS

EXISTING FIRST FLOOR PLAN
1:100

-	04/23	AM/SC	DISCHARGE OF CONDITIONS APPLICATION
REV	DATE	DRAWN/CHK	DESCRIPTION

GAINSBOROUGH GARDENS
GA011 rev- EXISTING 1ST FLOOR DRAINAGE PLAN

22080 _ DRAWING STATUS _ Published 11/07/23



Scale 1:100 @ A3




North

Do not scale for construction. Use figured dimensions only. All discrepancies to be verified with architect prior to ordering or construction/execution. Confirm all setting out with architect prior to construction. Drawing to be read in conjunction with all other documents. Copyright Architecture for London.

Architecture for London
3-5 Bleeding Heart Yard
London EC1N 8SJ
020 3637 4236
architectureforlondon.com

**Architecture
for London.**

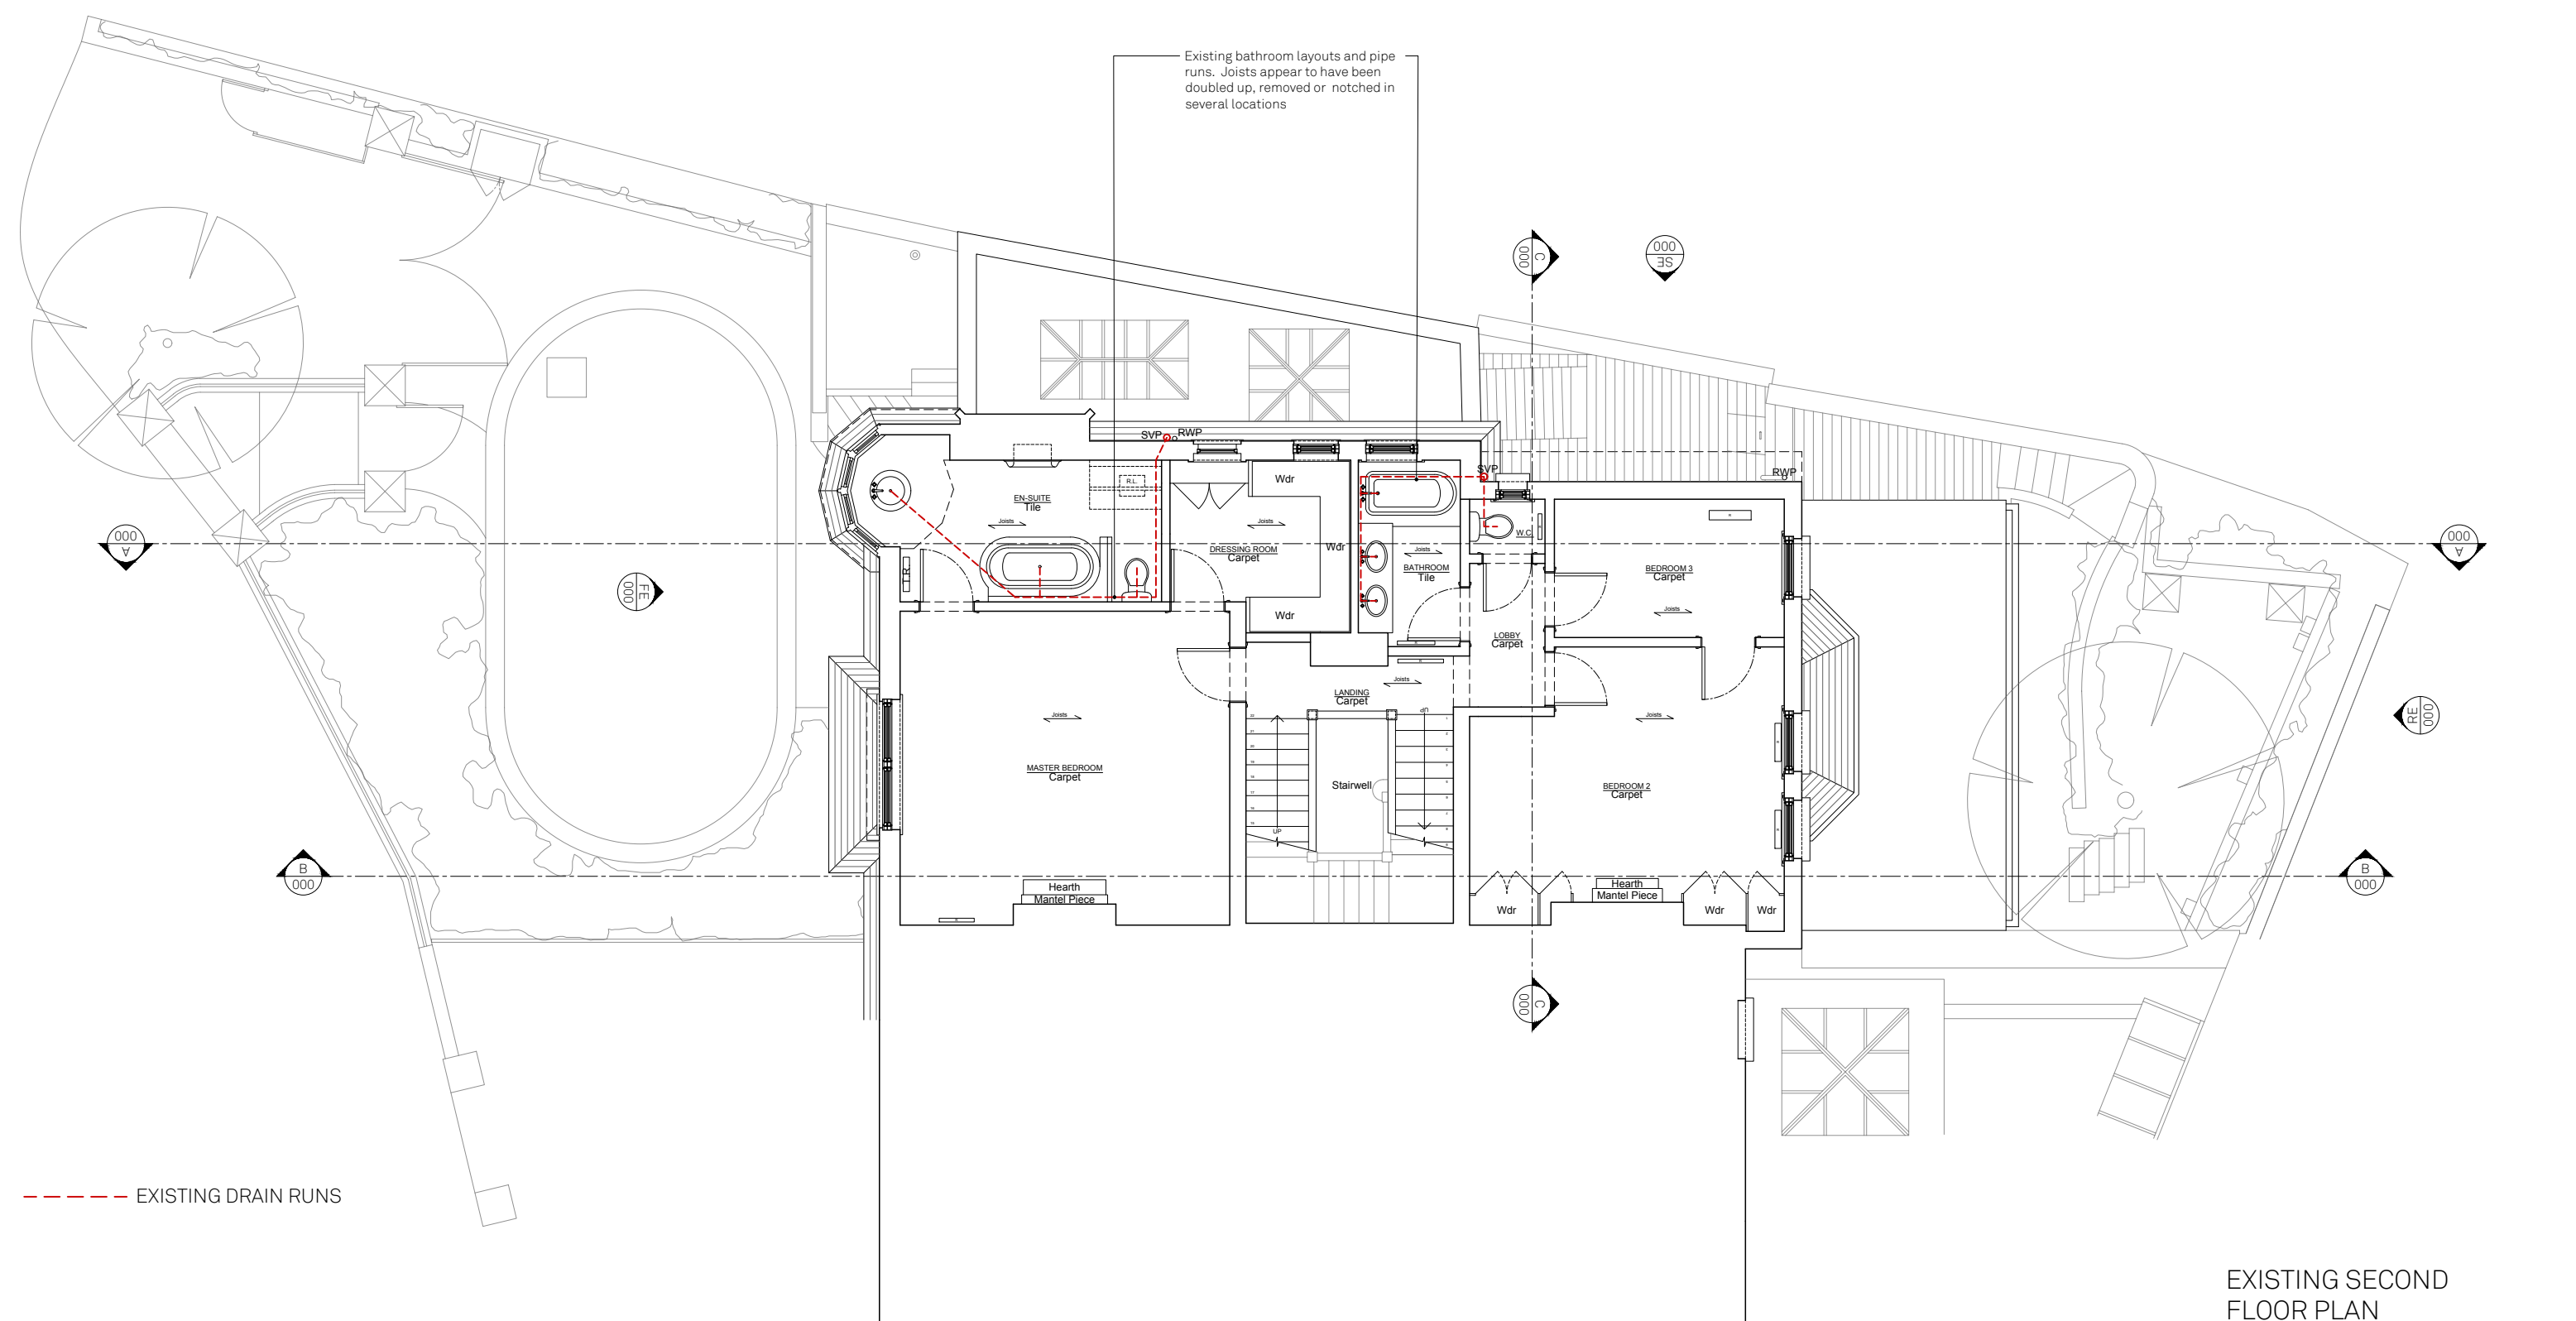

--- EXISTING DRAIN RUNS

-	04/23	AM/SC	DISCHARGE OF CONDITIONS APPLICATION
REV	DATE	DRAWN/CHK	DESCRIPTION

GAINSBOROUGH GARDENS
GA012 rev- EXISTING 2ND FLOOR DRAINAGE PLAN

22080 _ DRAWING STATUS _ Published 11/07/23



Scale 1:100 @ A3




North

Do not scale for construction. Use figured dimensions only. All discrepancies to be verified with architect prior to ordering or construction/execution. Confirm all setting out with architect prior to construction. Drawing to be read in conjunction with all other documents. Copyright Architecture for London.

Architecture for London
3-5 Bleeding Heart Yard
London EC1N 8SJ
020 3637 4236
architectureforlondon.com


EXISTING SECOND
FLOOR PLAN
1:100

**Architecture
for London.**

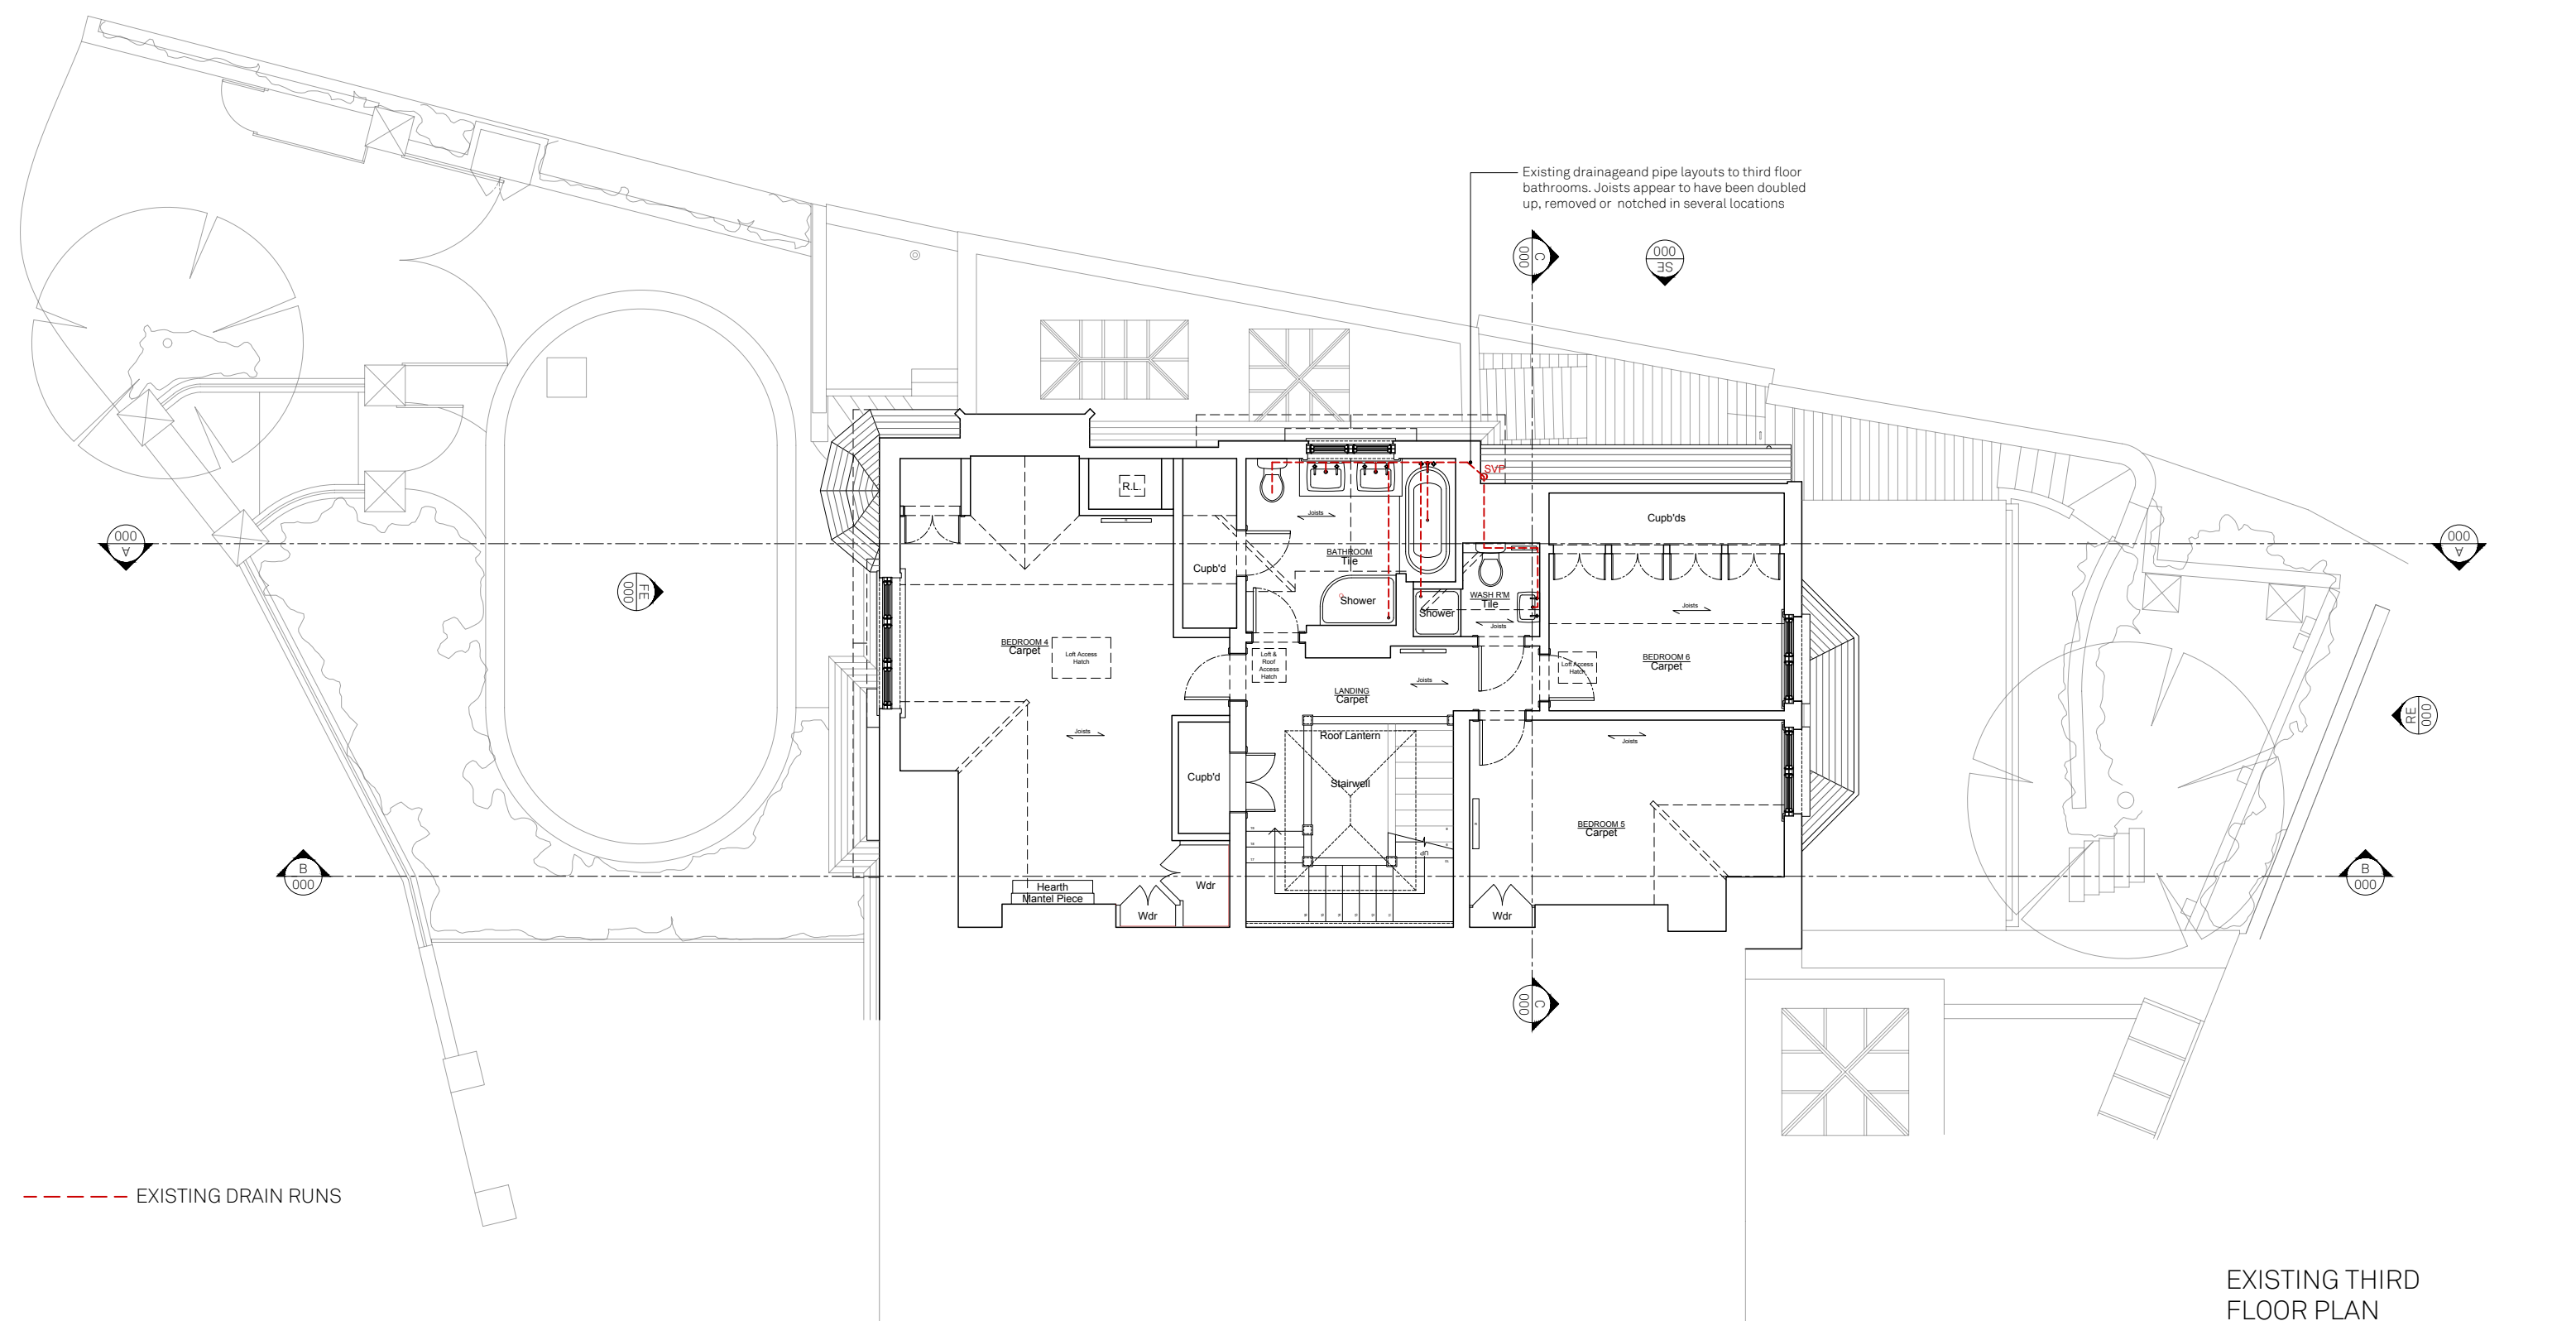

-	04/23	AM/SC	DISCHARGE OF CONDITIONS APPLICATION
REV	DATE	DRAWN/CHK	DESCRIPTION

GAINSBOROUGH GARDENS
GA013 rev- EXISTING 3RD FLOOR DRAINAGE PLAN
22080 _ DRAWING STATUS _ Published 11/07/23

 

Do not scale for construction. Use figured dimensions only. All discrepancies to be verified with architect prior to ordering or construction/execution. Confirm all setting out with architect prior to construction. Drawing to be read in conjunction with all other documents. Copyright Architecture for London.

Architecture for London
3-5 Bleeding Heart Yard
London EC1N 8SJ
020 3637 4236
architectureforlondon.com

EXISTING THIRD
FLOOR PLAN
1:100

**Architecture
for London.**